

CHANDIGARH  
PROJECT

NOTES

- THIS DRG. IS THE PROPERTY OF THE DEPTT. OF ARCHITECTURE, CHANDIGARH U.T. AND FORMERLY THE GOVT. OF PUNJAB AND MUST NOT BE ALTERED, COPIED OR USED IN WHOLE OR IN PART WITHOUT THE PERMISSION OF THIS DEPTT. IN WRITING.
- THIS ALSO APPLY TO SHOPNO. 30,31,34&35 WHERE SHOP NO.16,30&35 SHALL BE SIMILAR POSITION
- THIS DRG. IS ACTUALLY TRACED FROM DRG. No. 11 OF JOB No. 32/C ON DATED 22.2.74. Sd/

S.NO.	DESCRIPTION	DATE	SIGN
REVISIONS			

CHIEF ARCHITECT. SENIOR ARCHITECT.



ARCHITECT. Sd/ KUREKAR 18.3.74 ASSTT. ARCHITECT.

OFFICE OF THE  
CHIEF ARCHITECT  
CHANDIGARH. U.T.


SCALE - 1/4" TO A FOOT DATE -

DRAWN Sd/ 23FEB. 1974	DRG. No. 11	JOB No. 32/C
-----------------------	-------------	--------------

DETAIL OF SHOP NO.  
15,16,17& 18

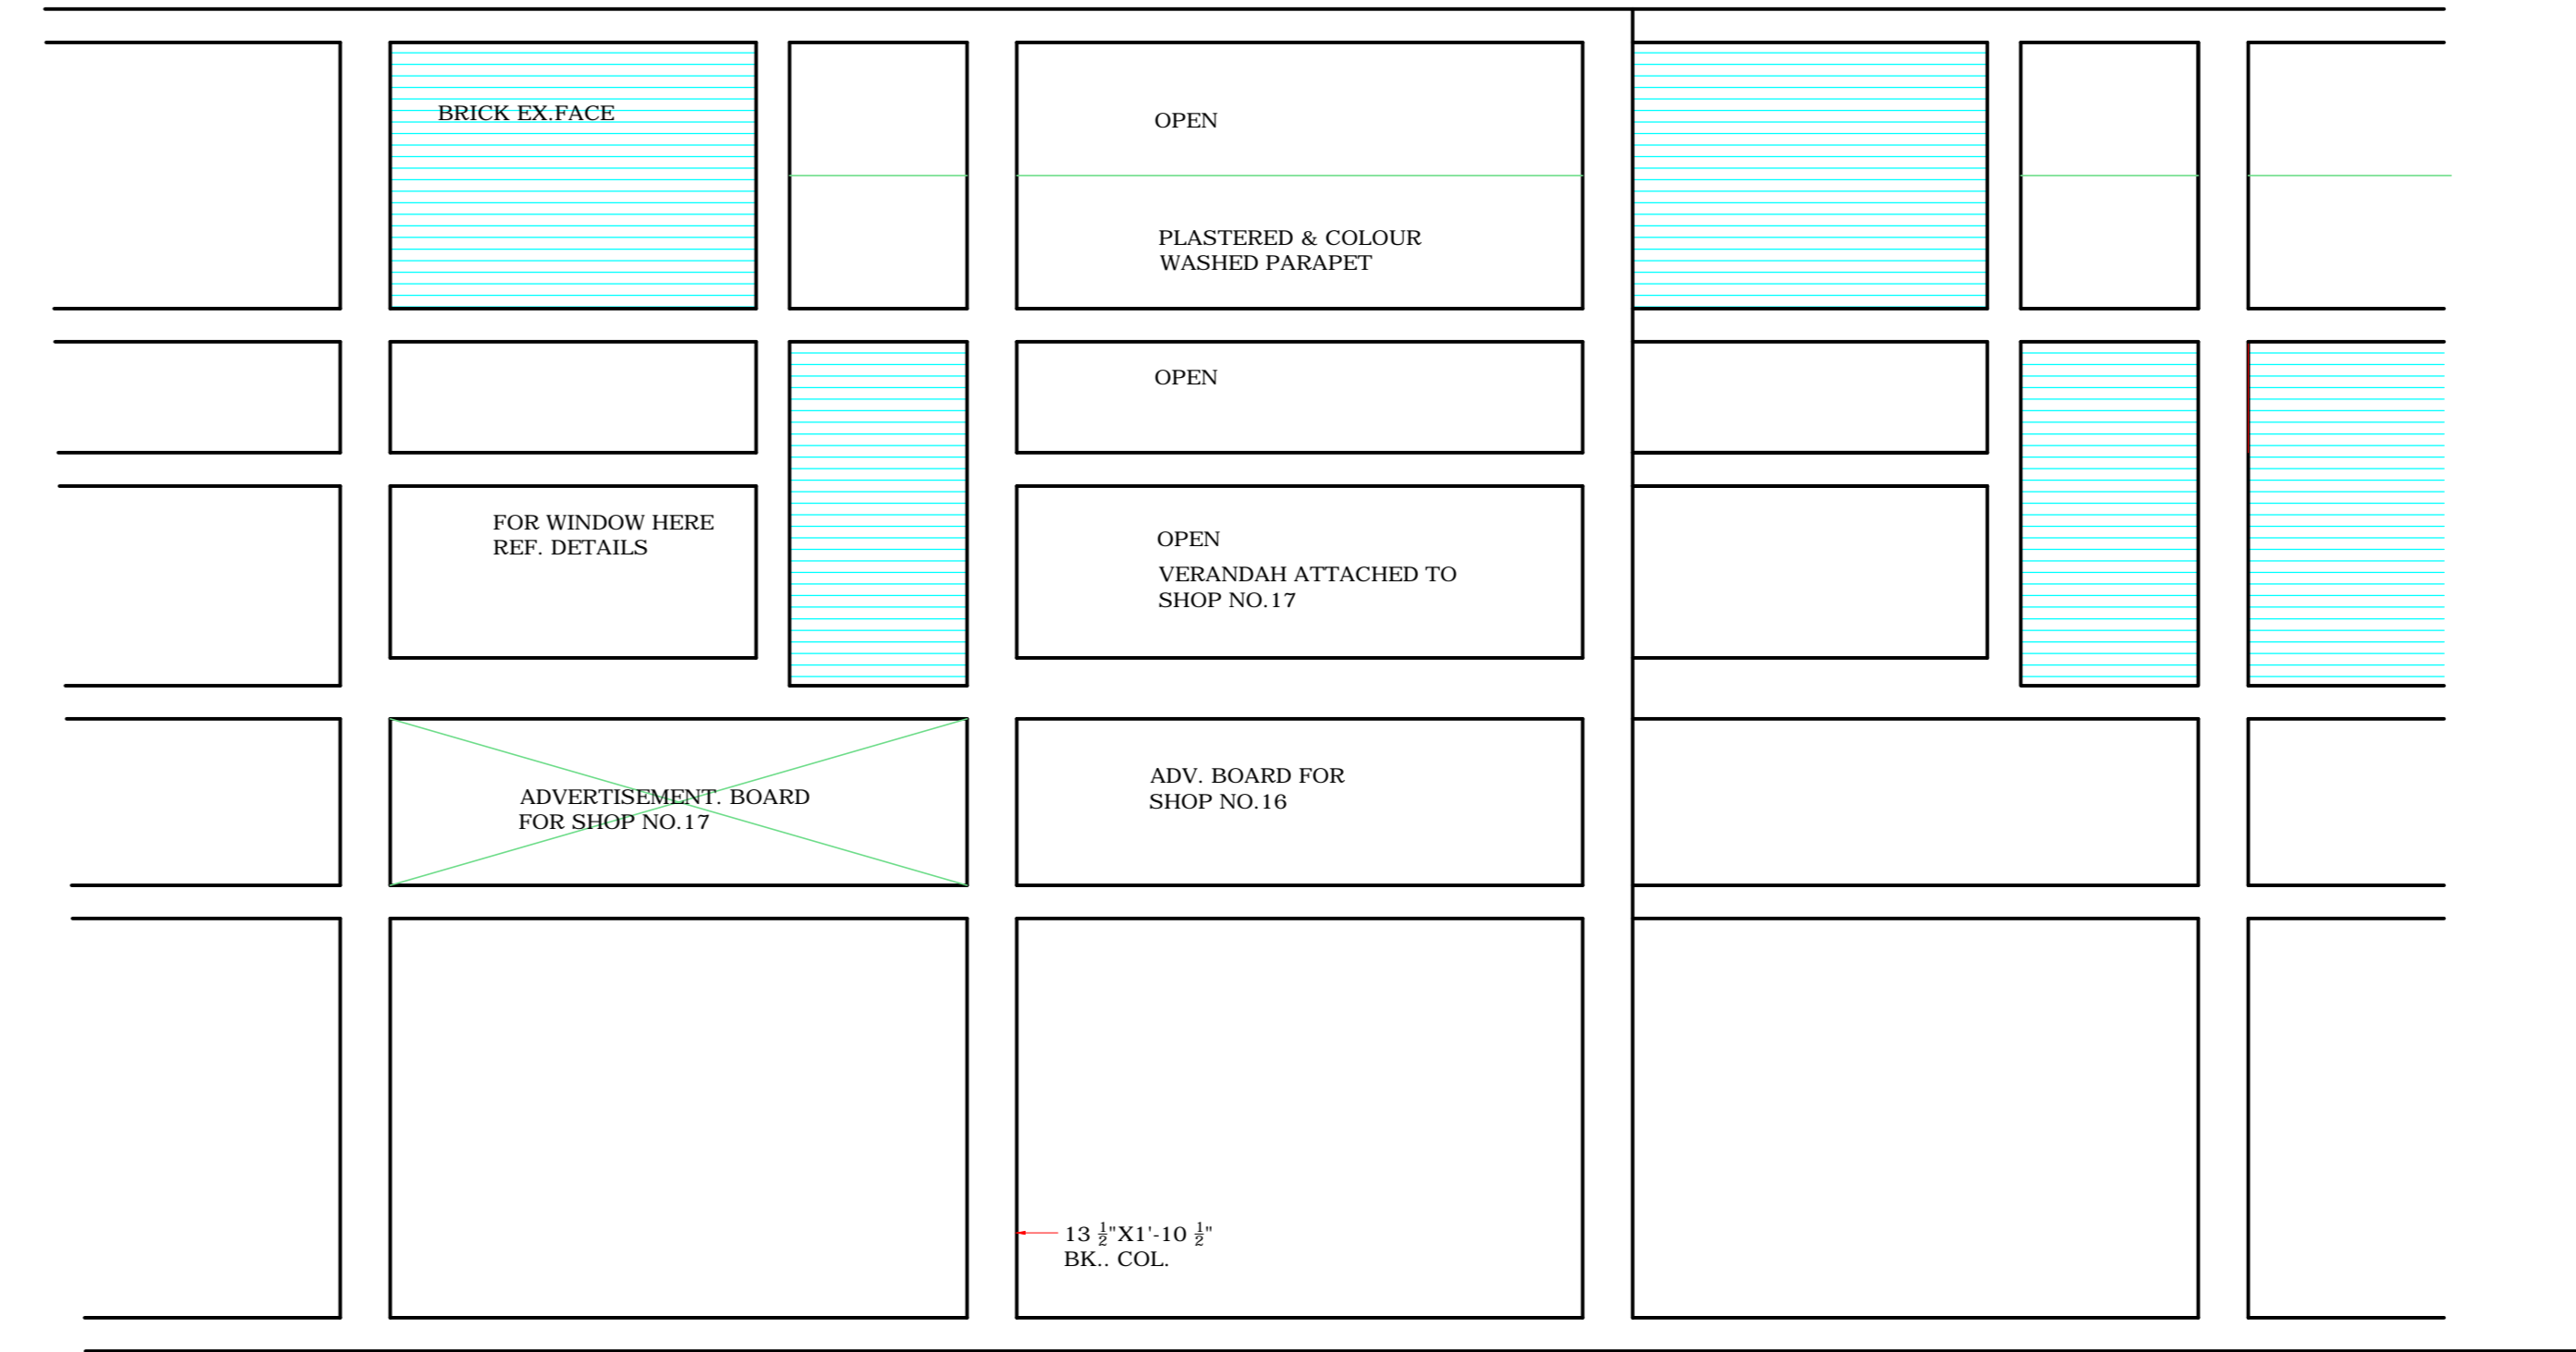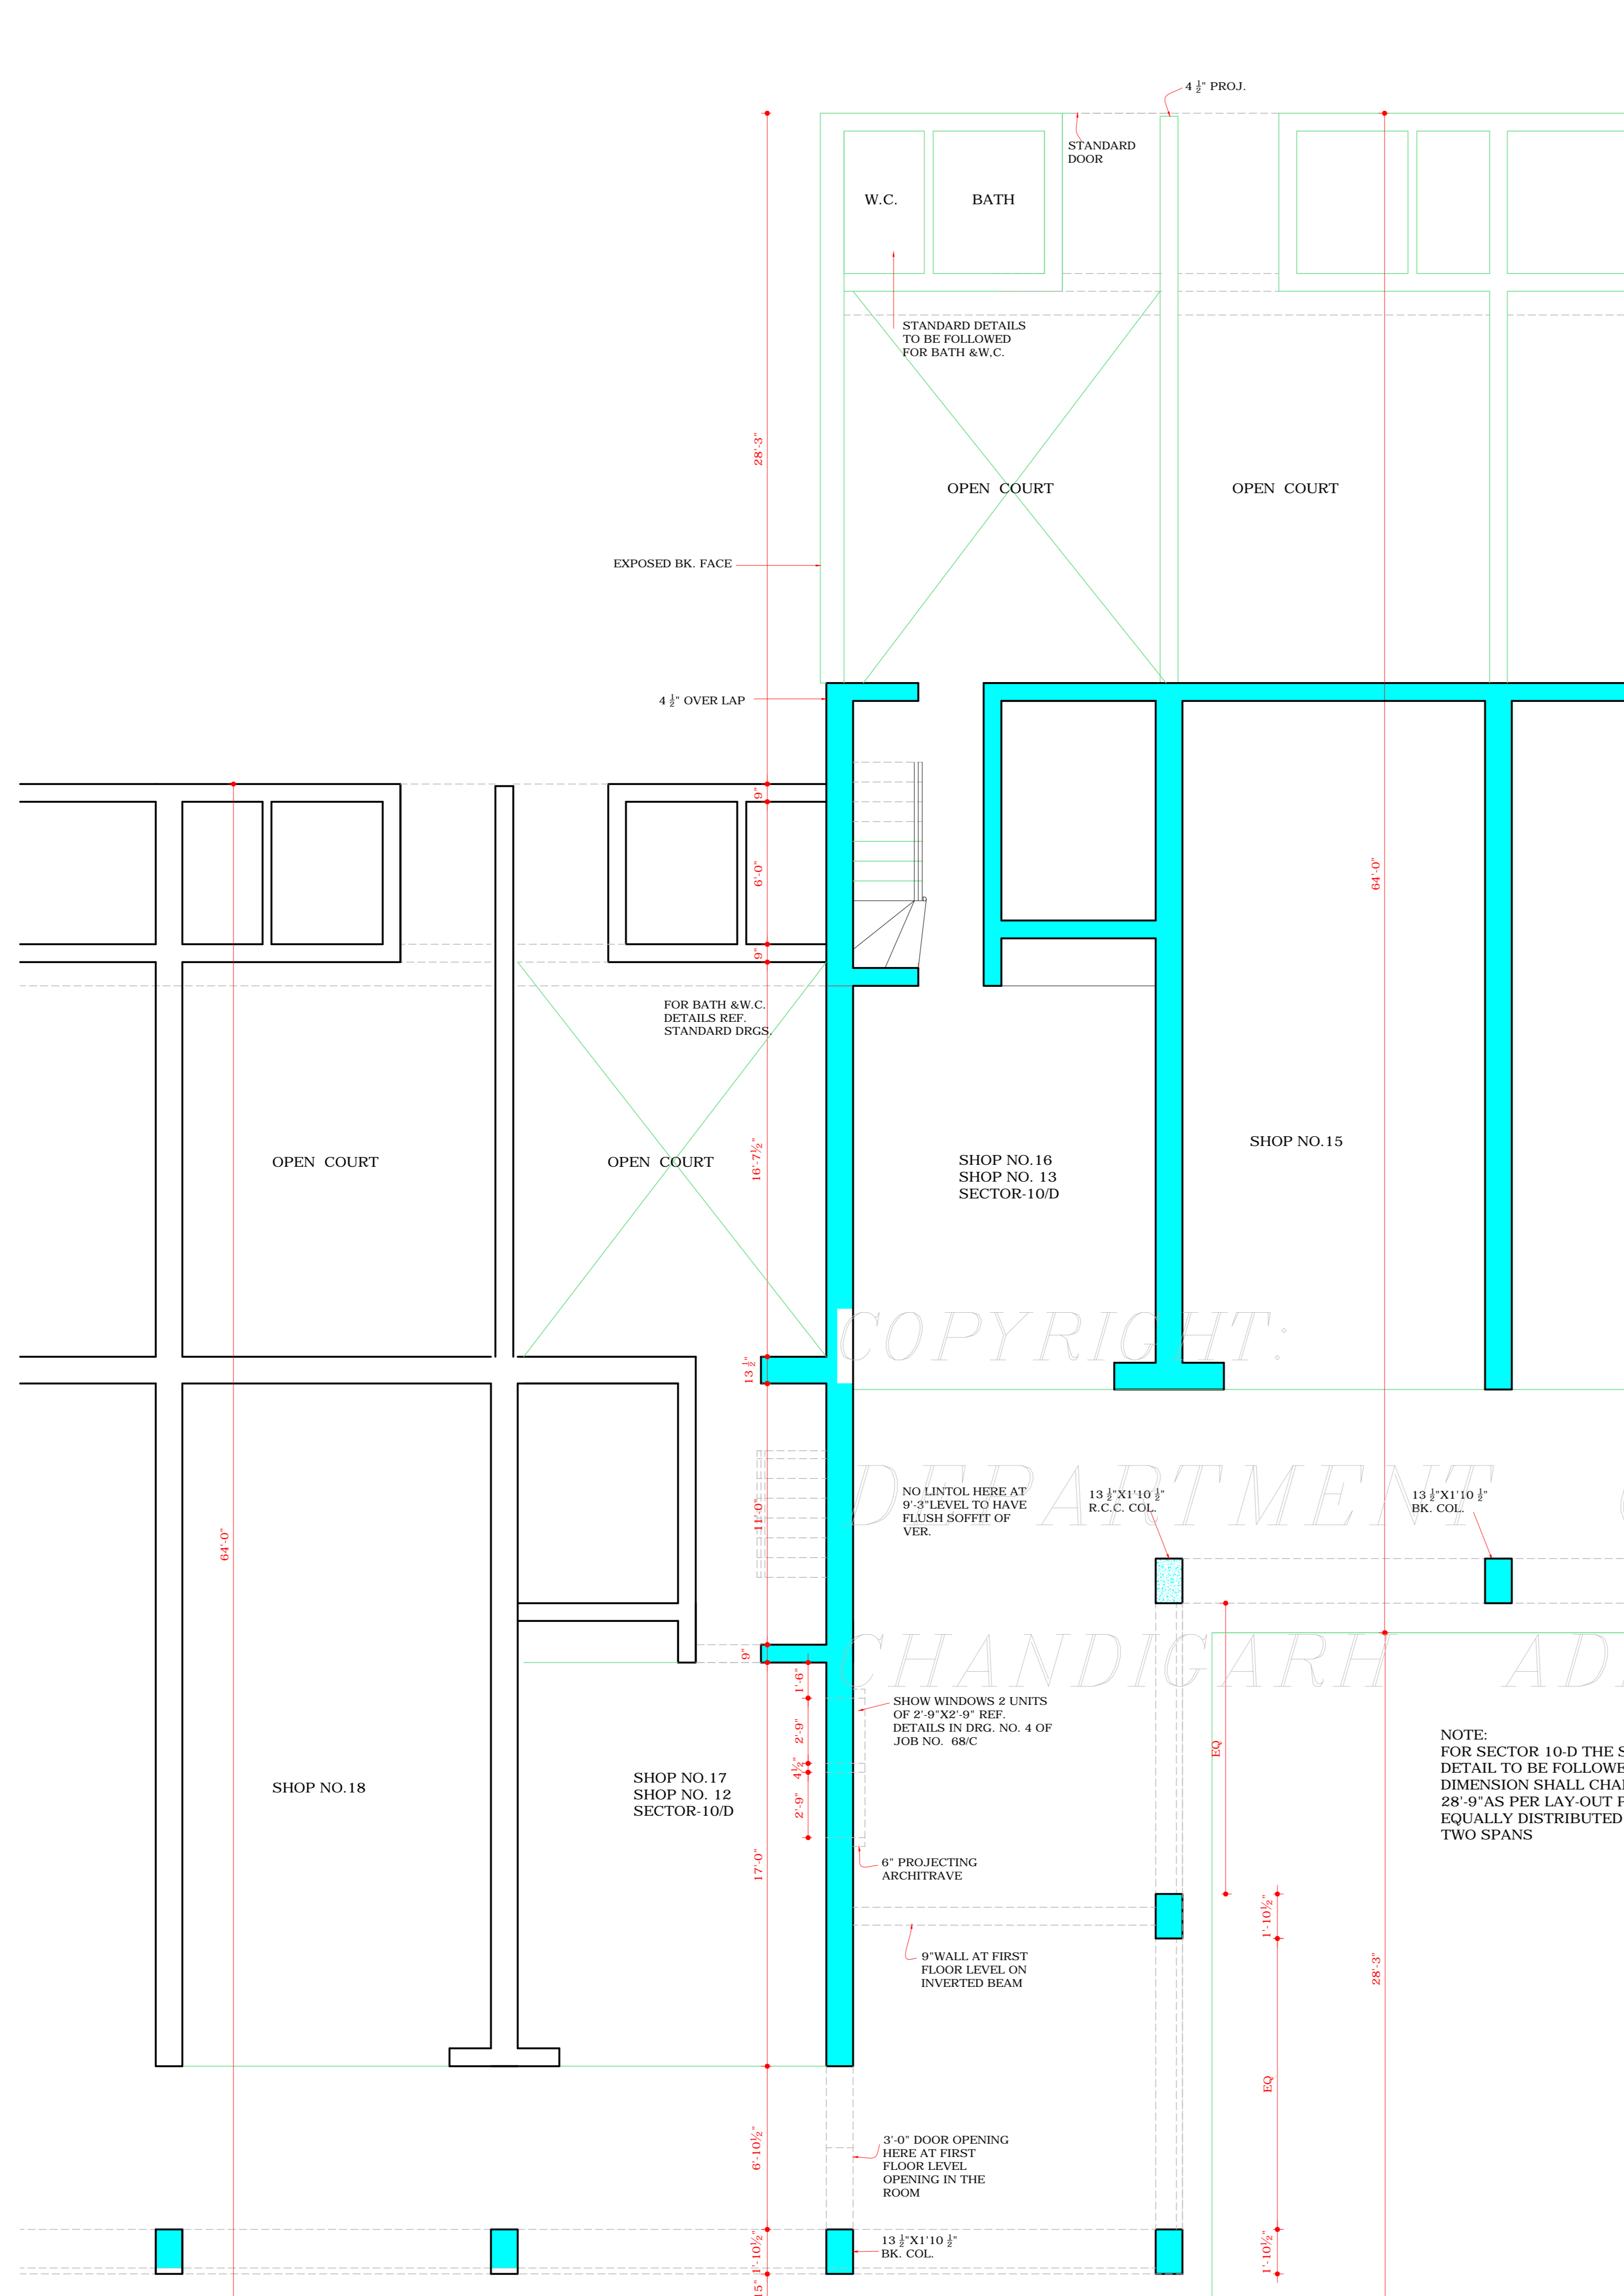

FRONT ELEVATION

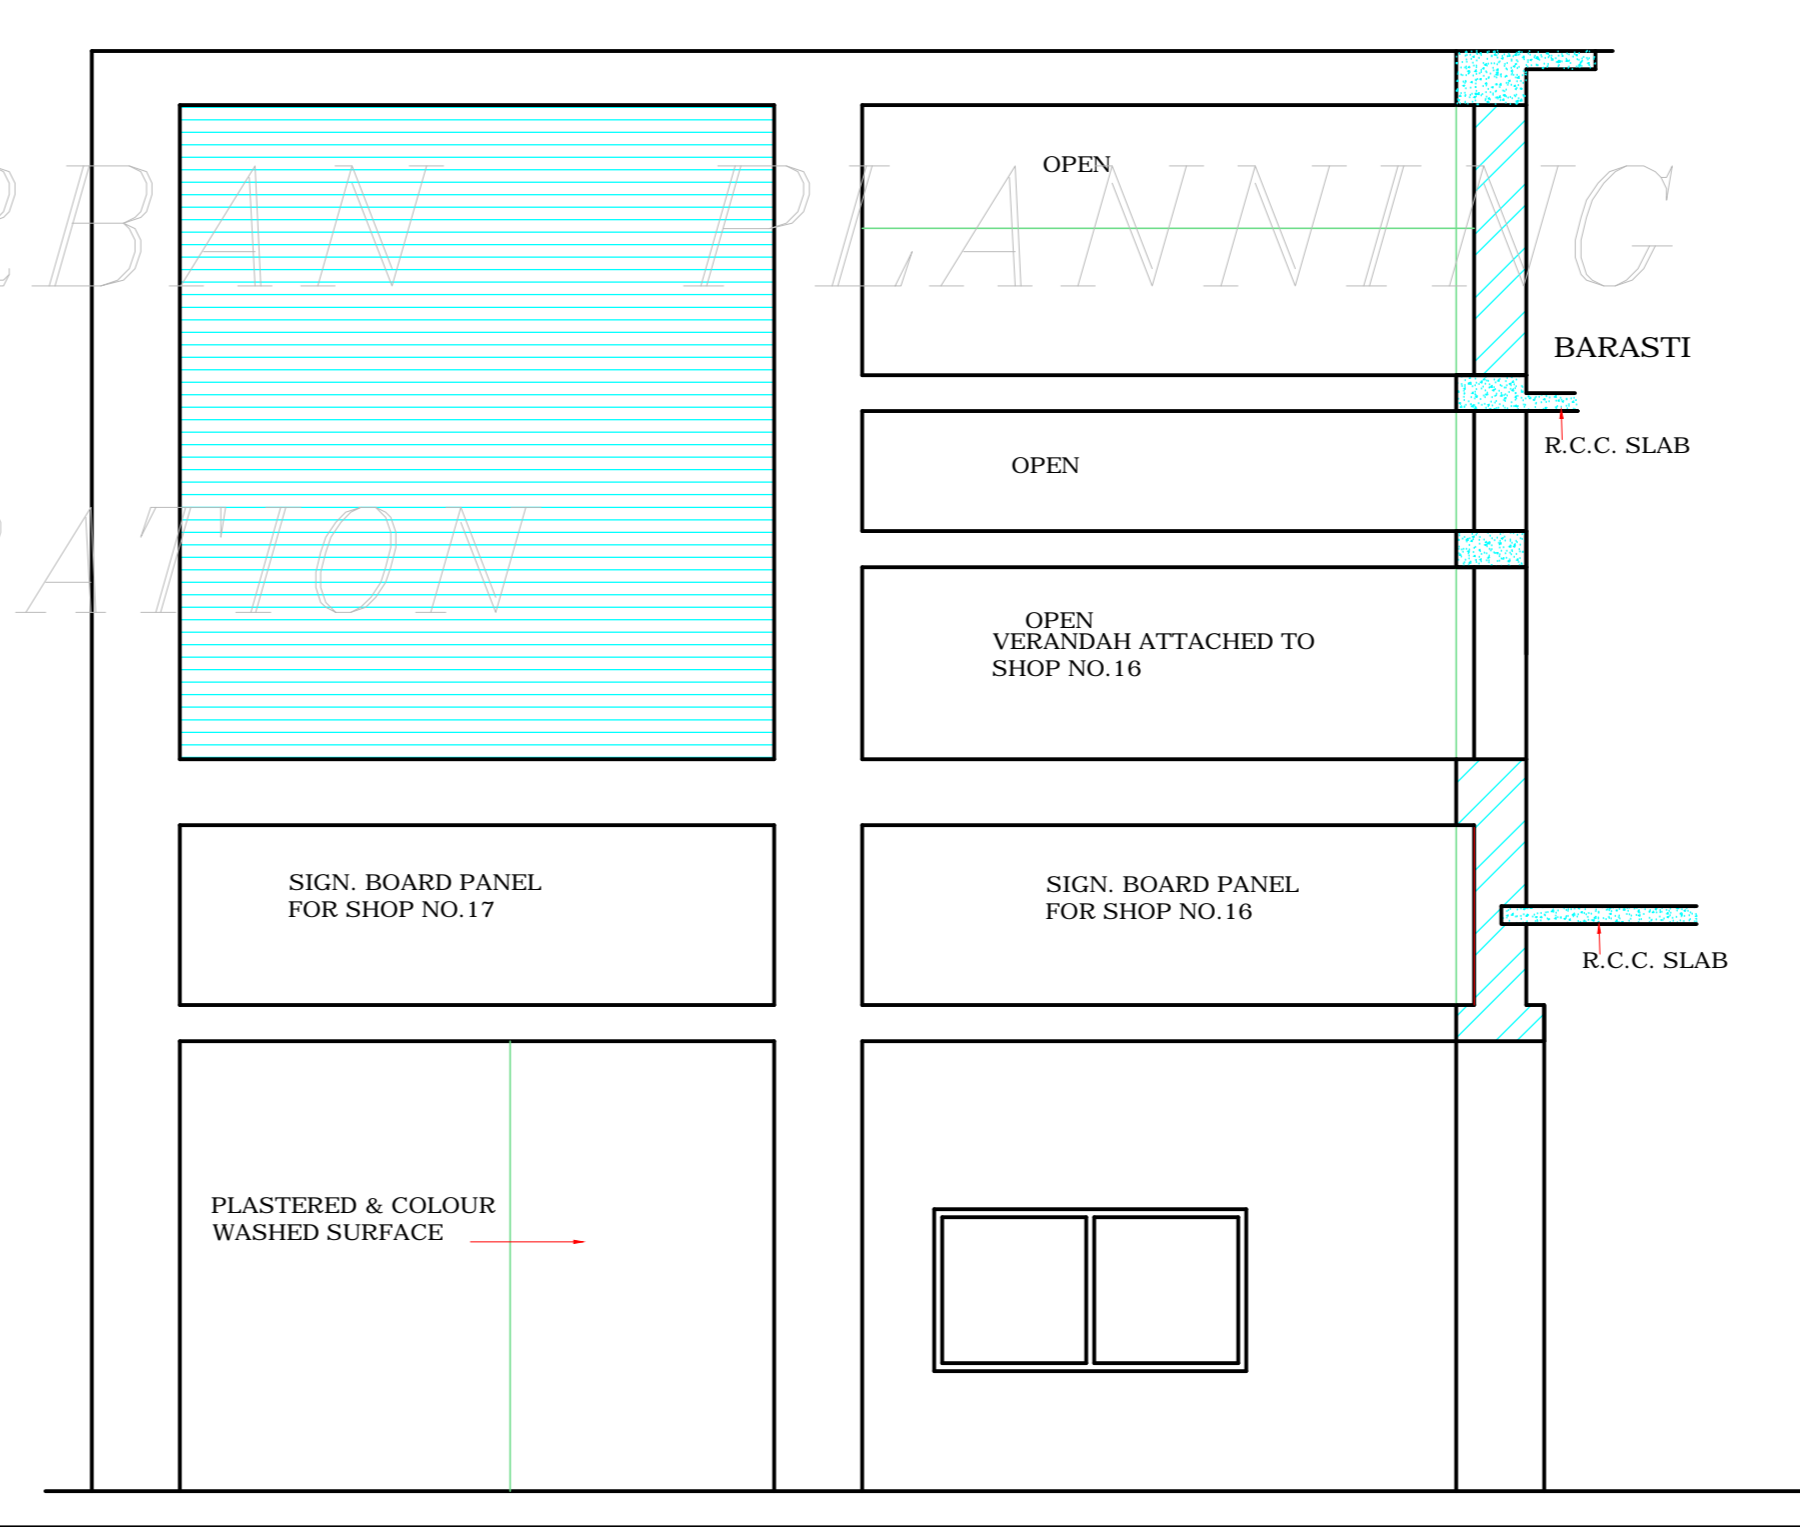

NOTE:  
THIS DRAWING IS THE COMPUTERISED  
REPRODUCTION OF ORIGINAL DRG. No. 11 JOB-  
No. 32/C DATED- 26-04-18

DISCLAIMER

THOUGH EVERY CARE HAS BEEN TAKEN TO PROVIDE THE CORRECT  
VERSION OF THE ARCHITECTURAL CONTROL ON THIS DIGITIZED (PDF)  
FORMAT. YET IN CASE OF ANY DISCREPANCY, THE MASTER COPY OF  
THE ARCHITECTURAL CONTROL, APPLICABLE ON EACH SUCH SITE, AS  
AVAILABLE IN THE COMMERCIAL RECORD OF THE OFFICE OF CHIEF  
ARCHITECT OR HER/HIS INTERPRET-ATION WILL OVERRULE THE  
DIGITIZED FORMAT.