



DEPARTMENT OF
ARCHITECTURE U.T.

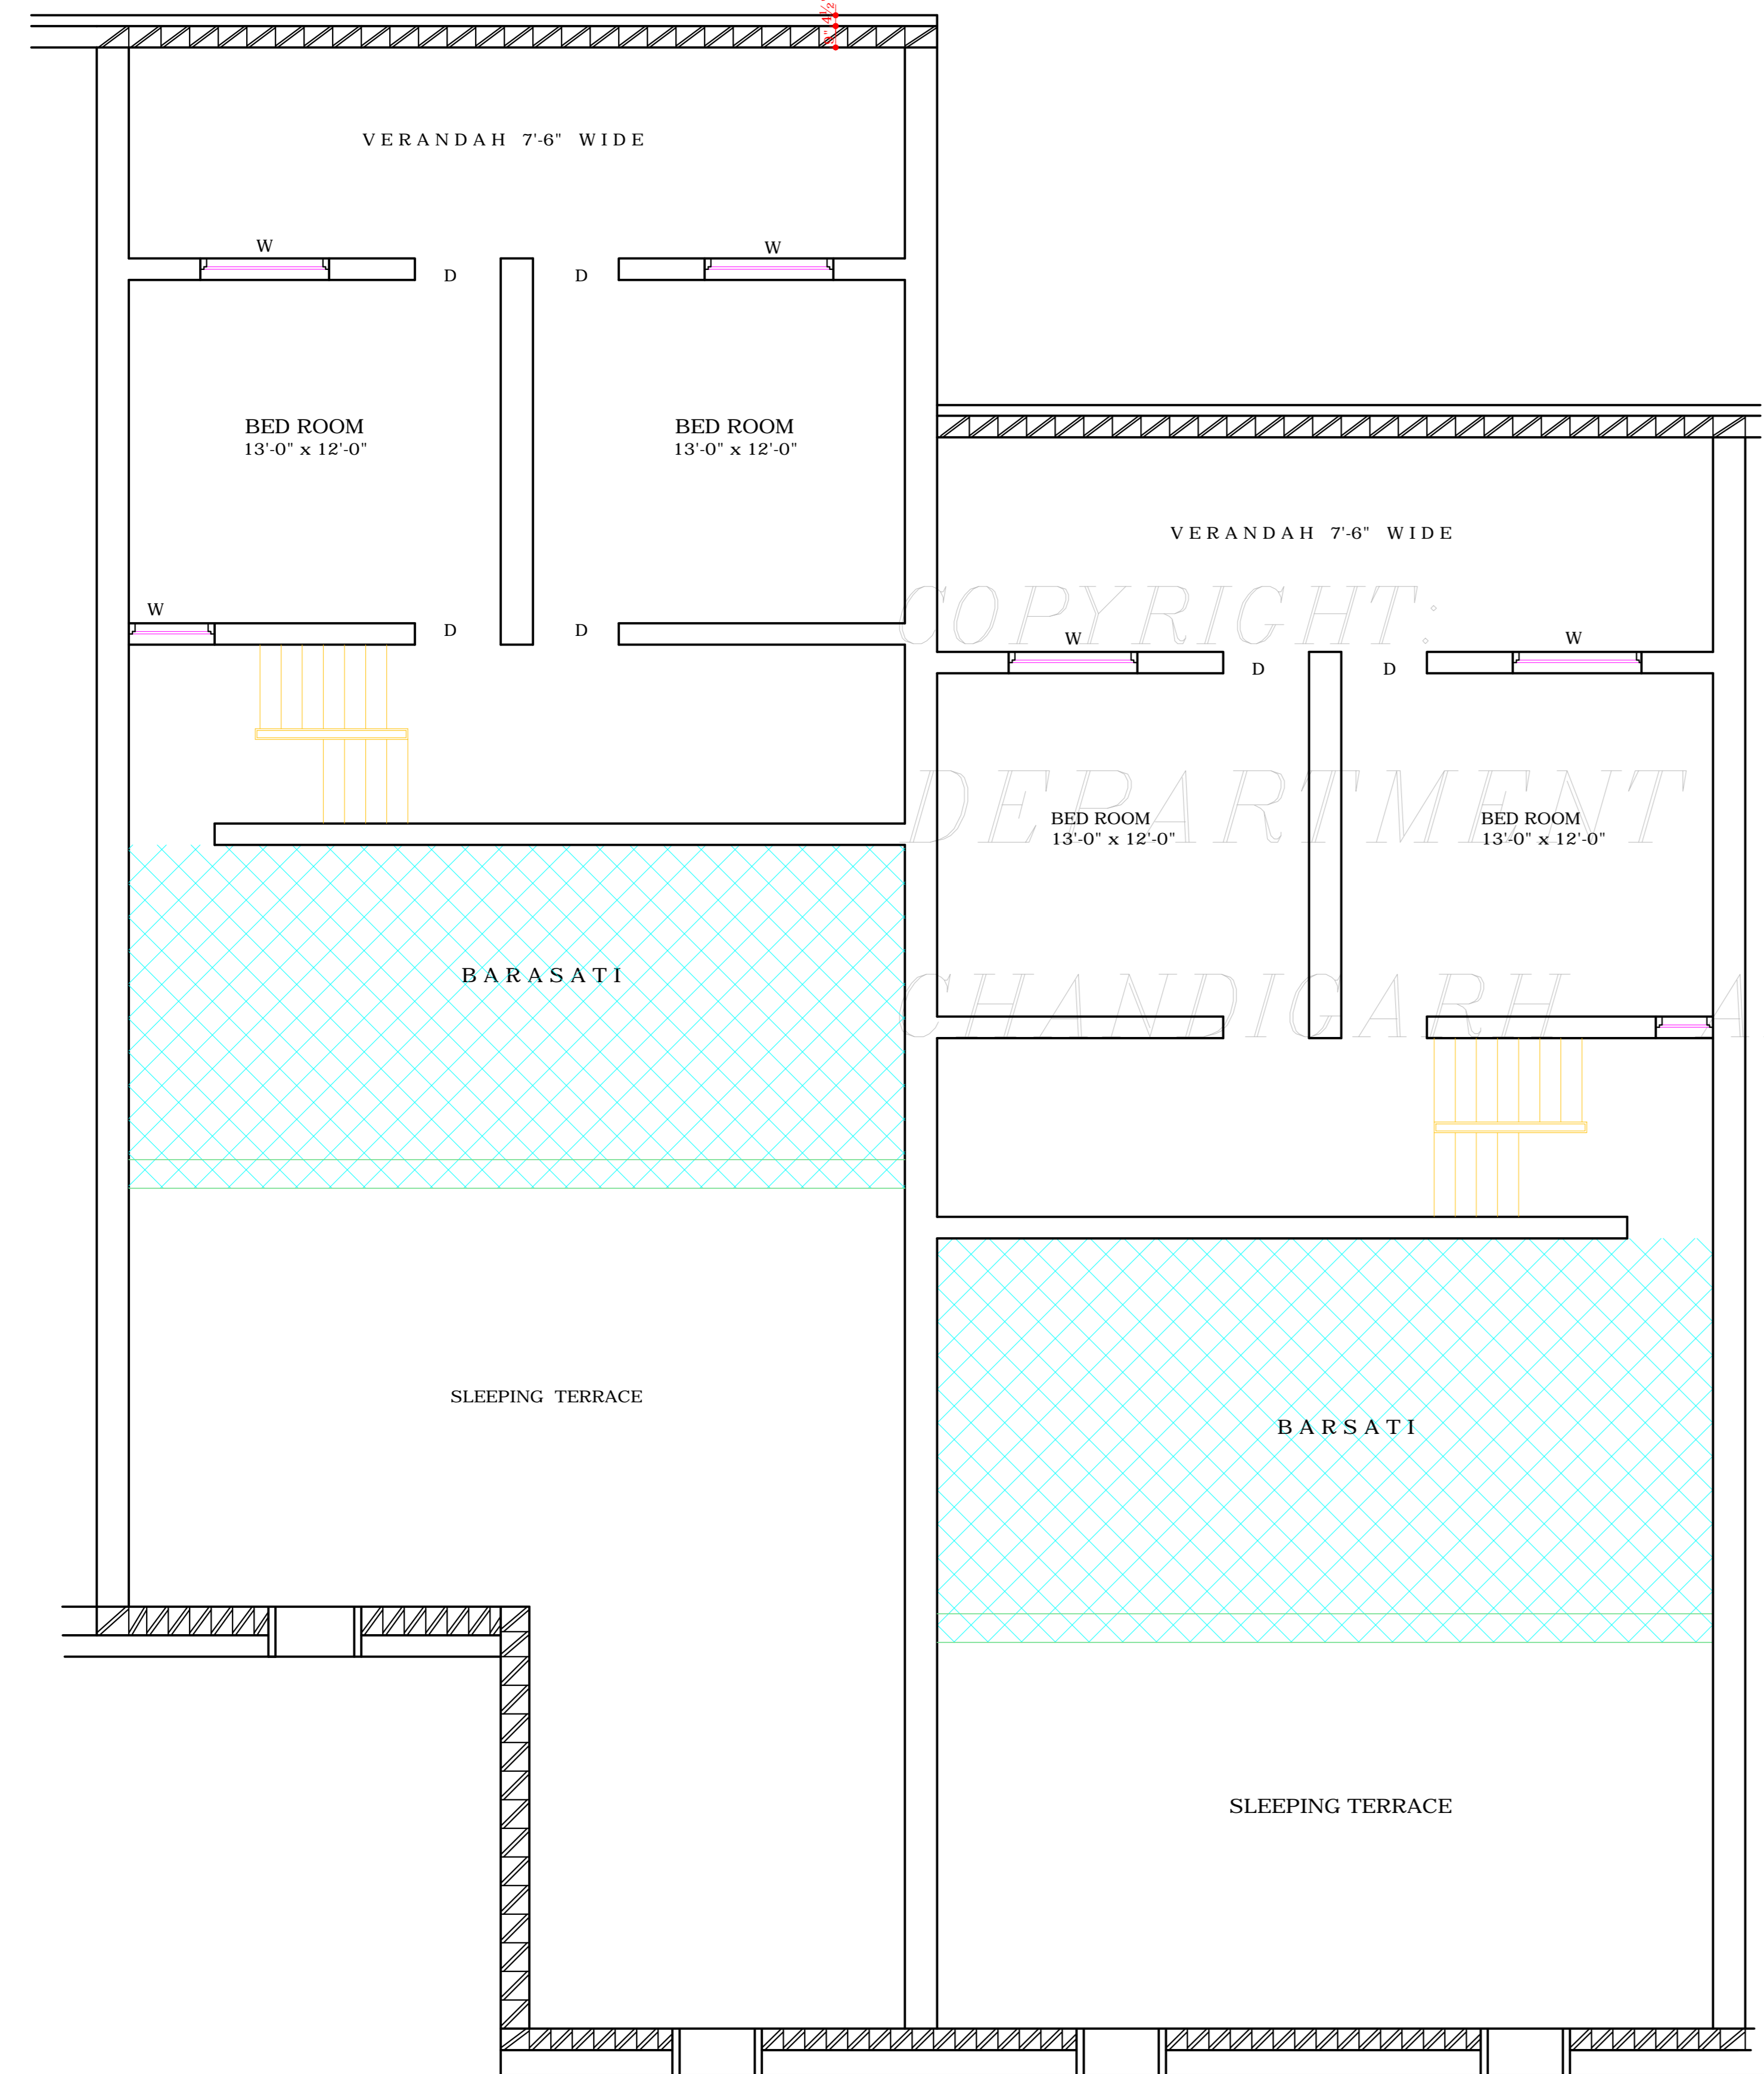

BARSATI FLOOR PLAN

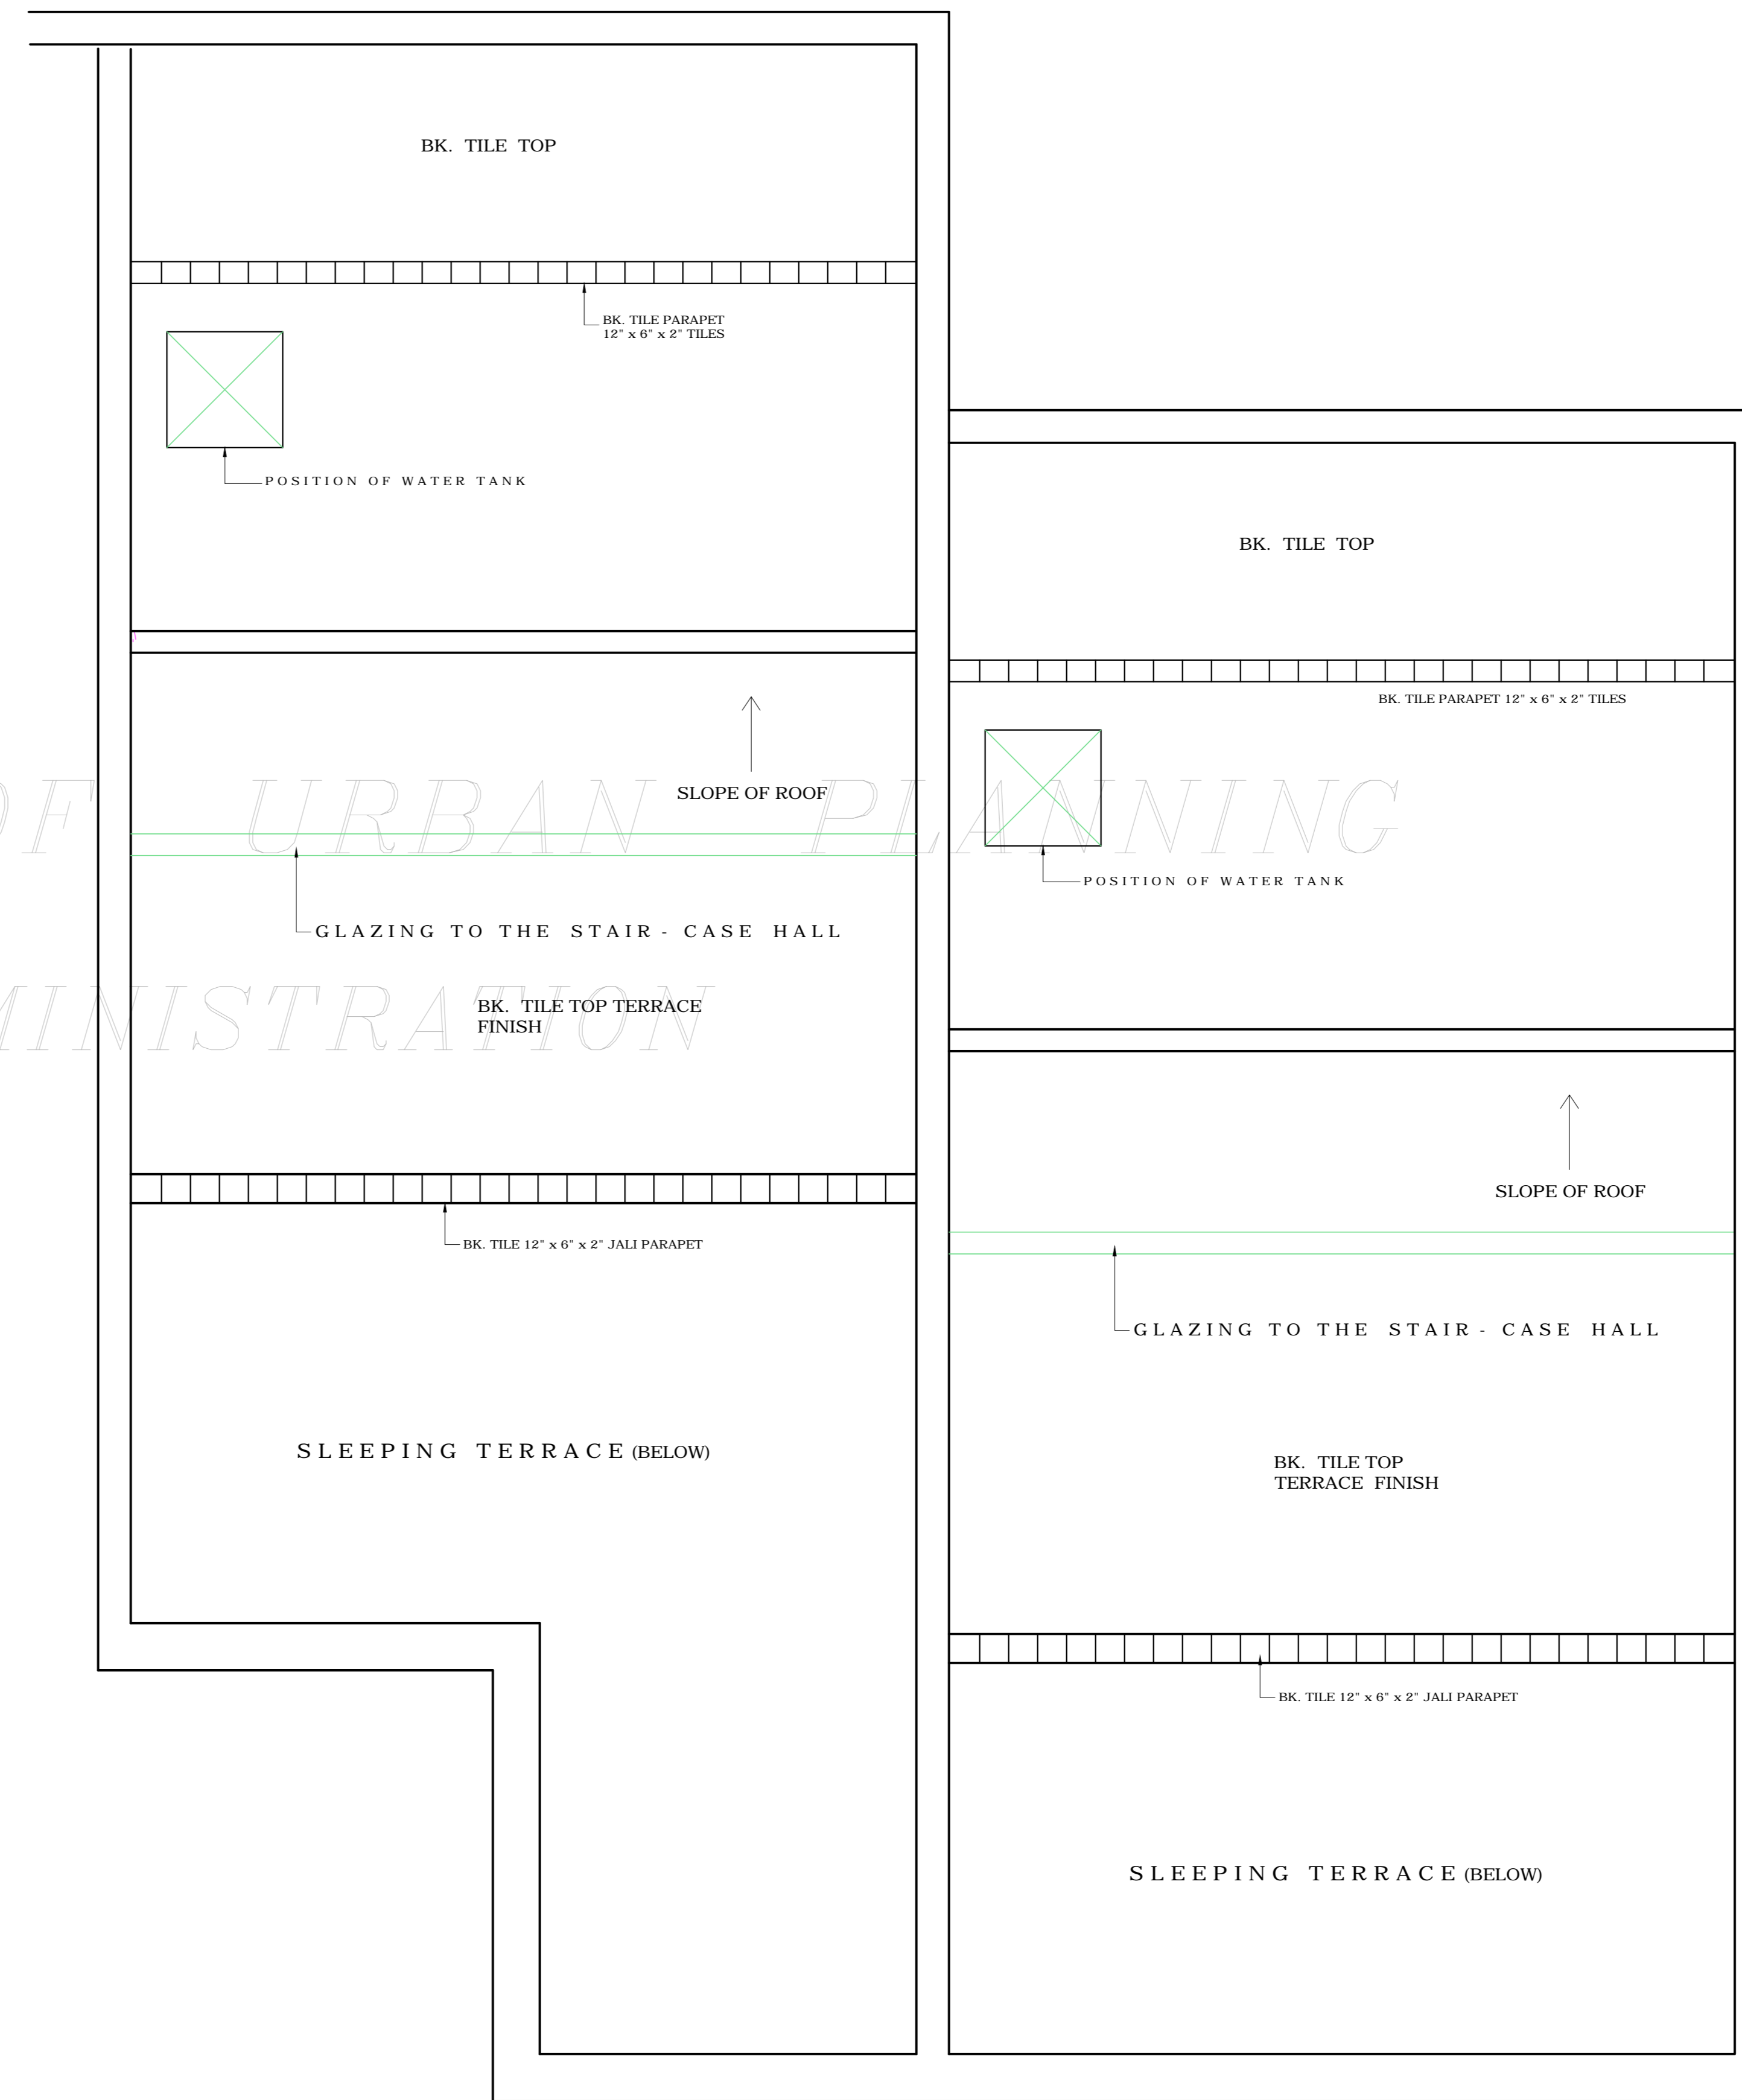

TERRACE FLOOR PLAN

DISCLAIMER
THOUGH EVERY CARE HAS BEEN TAKEN TO PROVIDE THE CORRECT
VERSION OF THE ARCHITECTURAL CONTROL ON THIS DIGITIZED (PDF)
FORMAT. YET IN CASE OF ANY DISCREPANCY, THE MASTER COPY OF
THE ARCHITECTURAL CONTROL APPLICABLE ON EACH SUCH SITE, AS
AVAILABLE IN THE COMMERCIAL RECORD OF THE OFFICE OF CHIEF ARCHITECT
OR HER/HIS INTERPRETATION WILL OVERRULE THE DIGITIZED FORMAT.

ATTESTED
Sd/-
KUREKUR
25.5.72
ASSTT. ARCHITECT

S.No.	NOTES
1.	THIS DRG. IS THE PROPERTY OF THE DEPARTMENT OF ARCHITECTURE CHANDIGARH AND NOT BE ALTERED COPIED OR USED IN WHOLE OR IN PART WITHOUT THE PERMISSION OF THIS DEPTT. IN WRITING.
2.	THIS DRG. REPRODUCED FROM DRG. No. 20 OF JOB No. 210 ON DATED 24.4.72

NOTE:-
THIS DRAWING IS THE COMPUTERISED
REPRODUCTION OF ORIGINAL DRG. No.20
JOB No. 210 DATE: 04-11-08

S.No.	DESCRIPTION	DATE	SIGN

REVISIONS

SD. S.L. VARMA
21.9.70
CHIEF ADMINISTRATOR

SD. M.N. SHARMA
CHIEF ARCHITECT

SD. J.S. DETHE
SENIOR ARCHITECT

SD. S.D. SHARMA
ARCHITECT

SD. K.L. KUMAR
ASSTT. ARCHITECT

OFFICE OF THE CHIEF
ARCHITECT CHANDIGARH.

SCALE - 4' TO AN INCH

DATE - AUG 3, 68

DRAWN	DRG. NO.	JOB NO.
P.PARKASH	20	210
REDRAWN		
NIRMAL ARORA		

SPECIAL SHOP CUM FLAT
Nos. 11, 12, 25 & 26 SECTOR -
11-D

PLANS