



FRONT ELEVATION

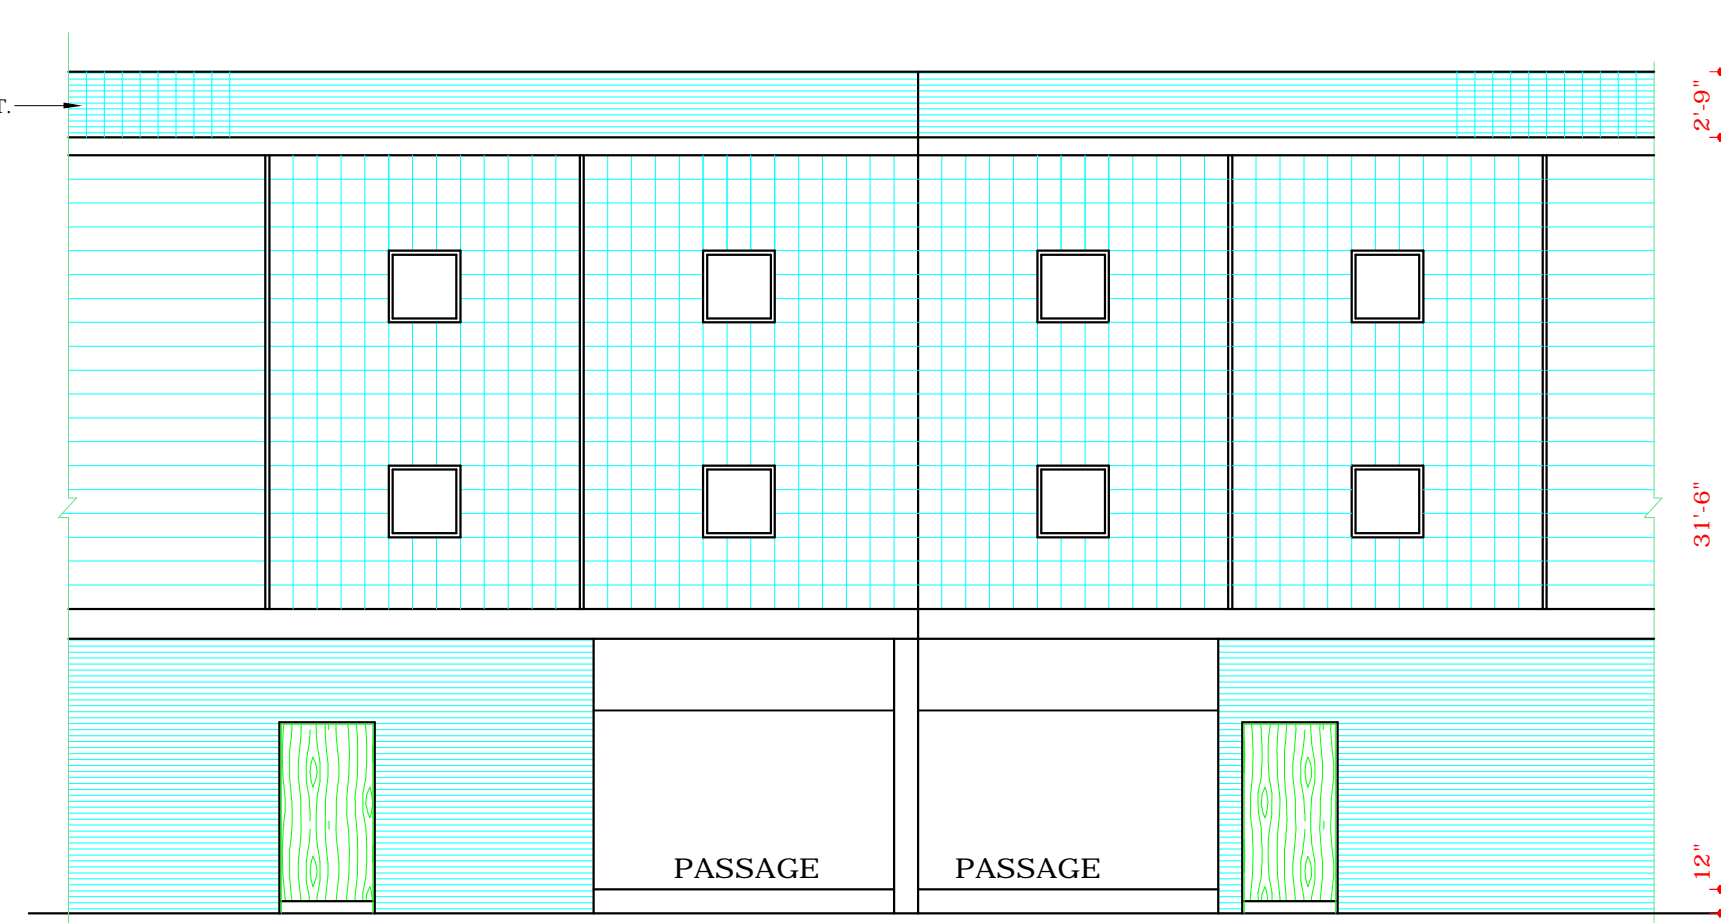


BACK ELEVATION

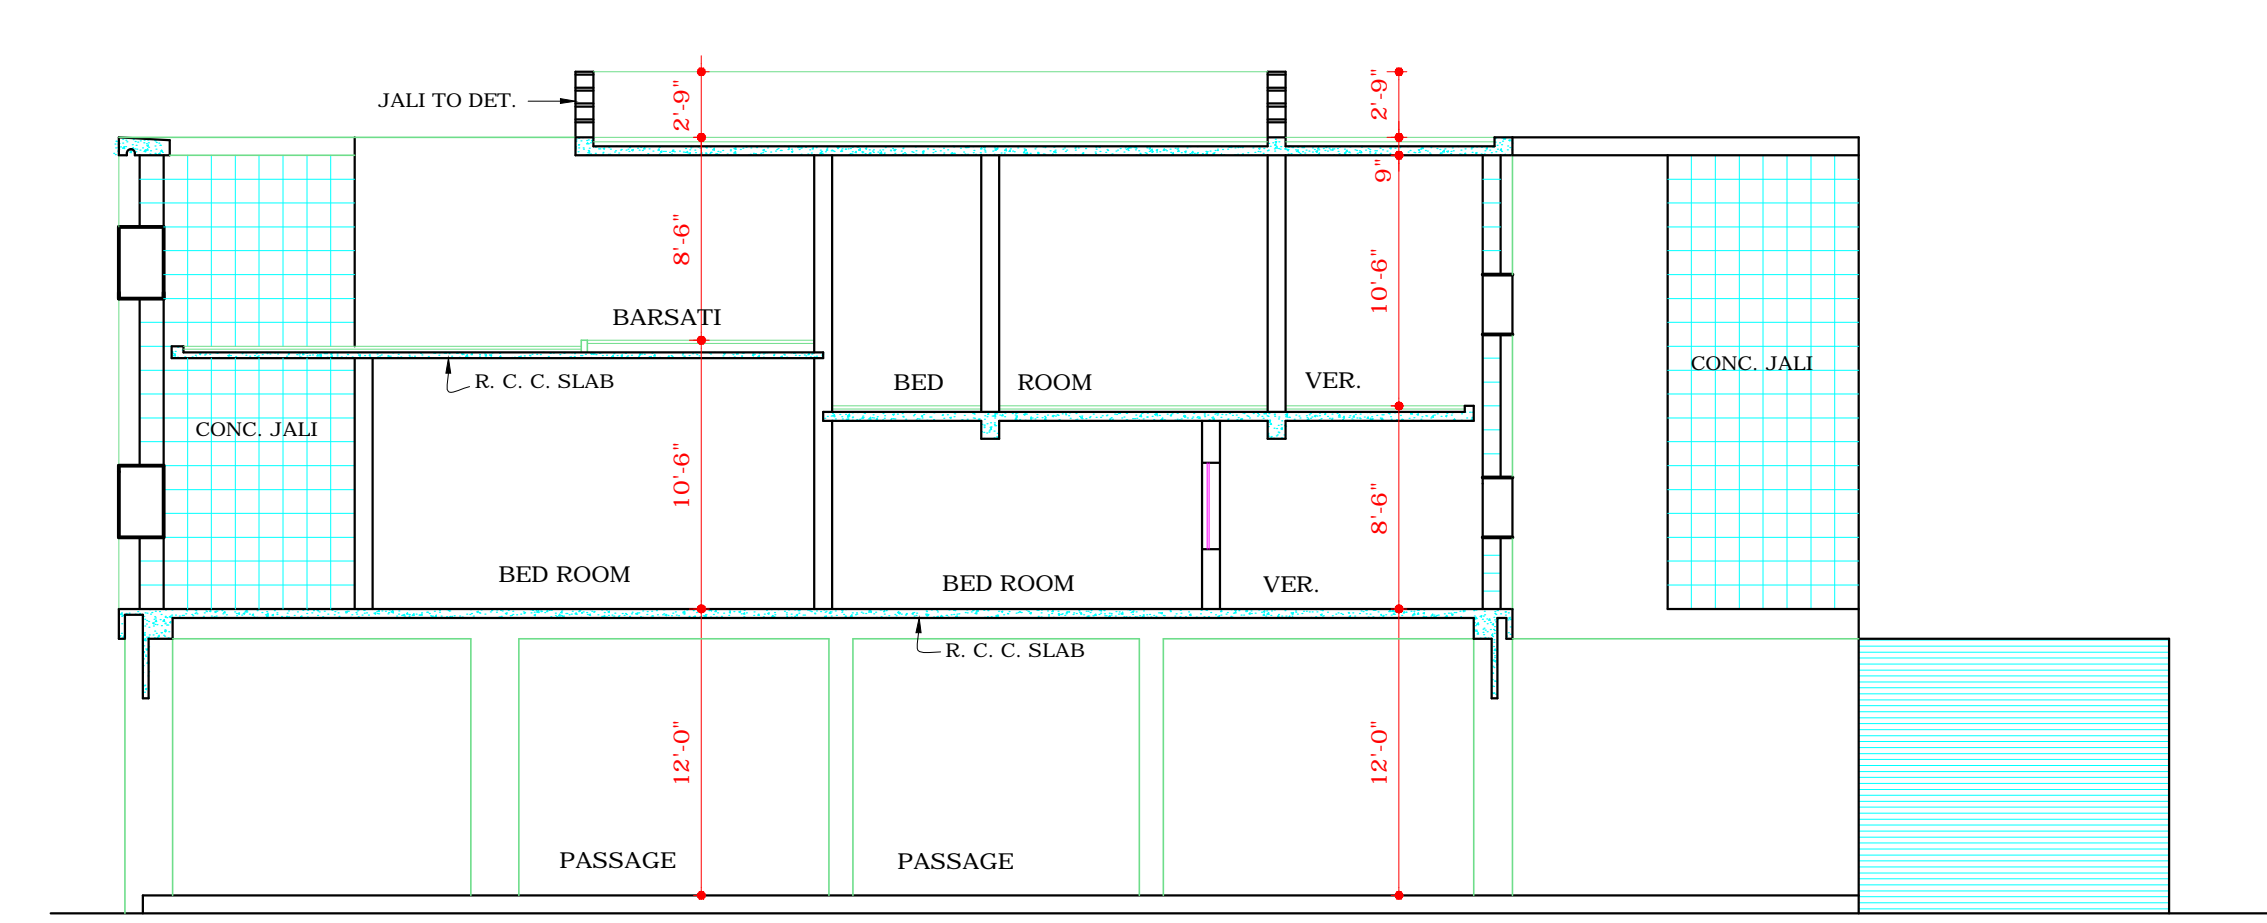


SECTIONAL ELEVATION AT - A - A


COPYRIGHT:
DEPARTMENT OF URBAN PLANNING
CHANDIGARH ADMINISTRATION

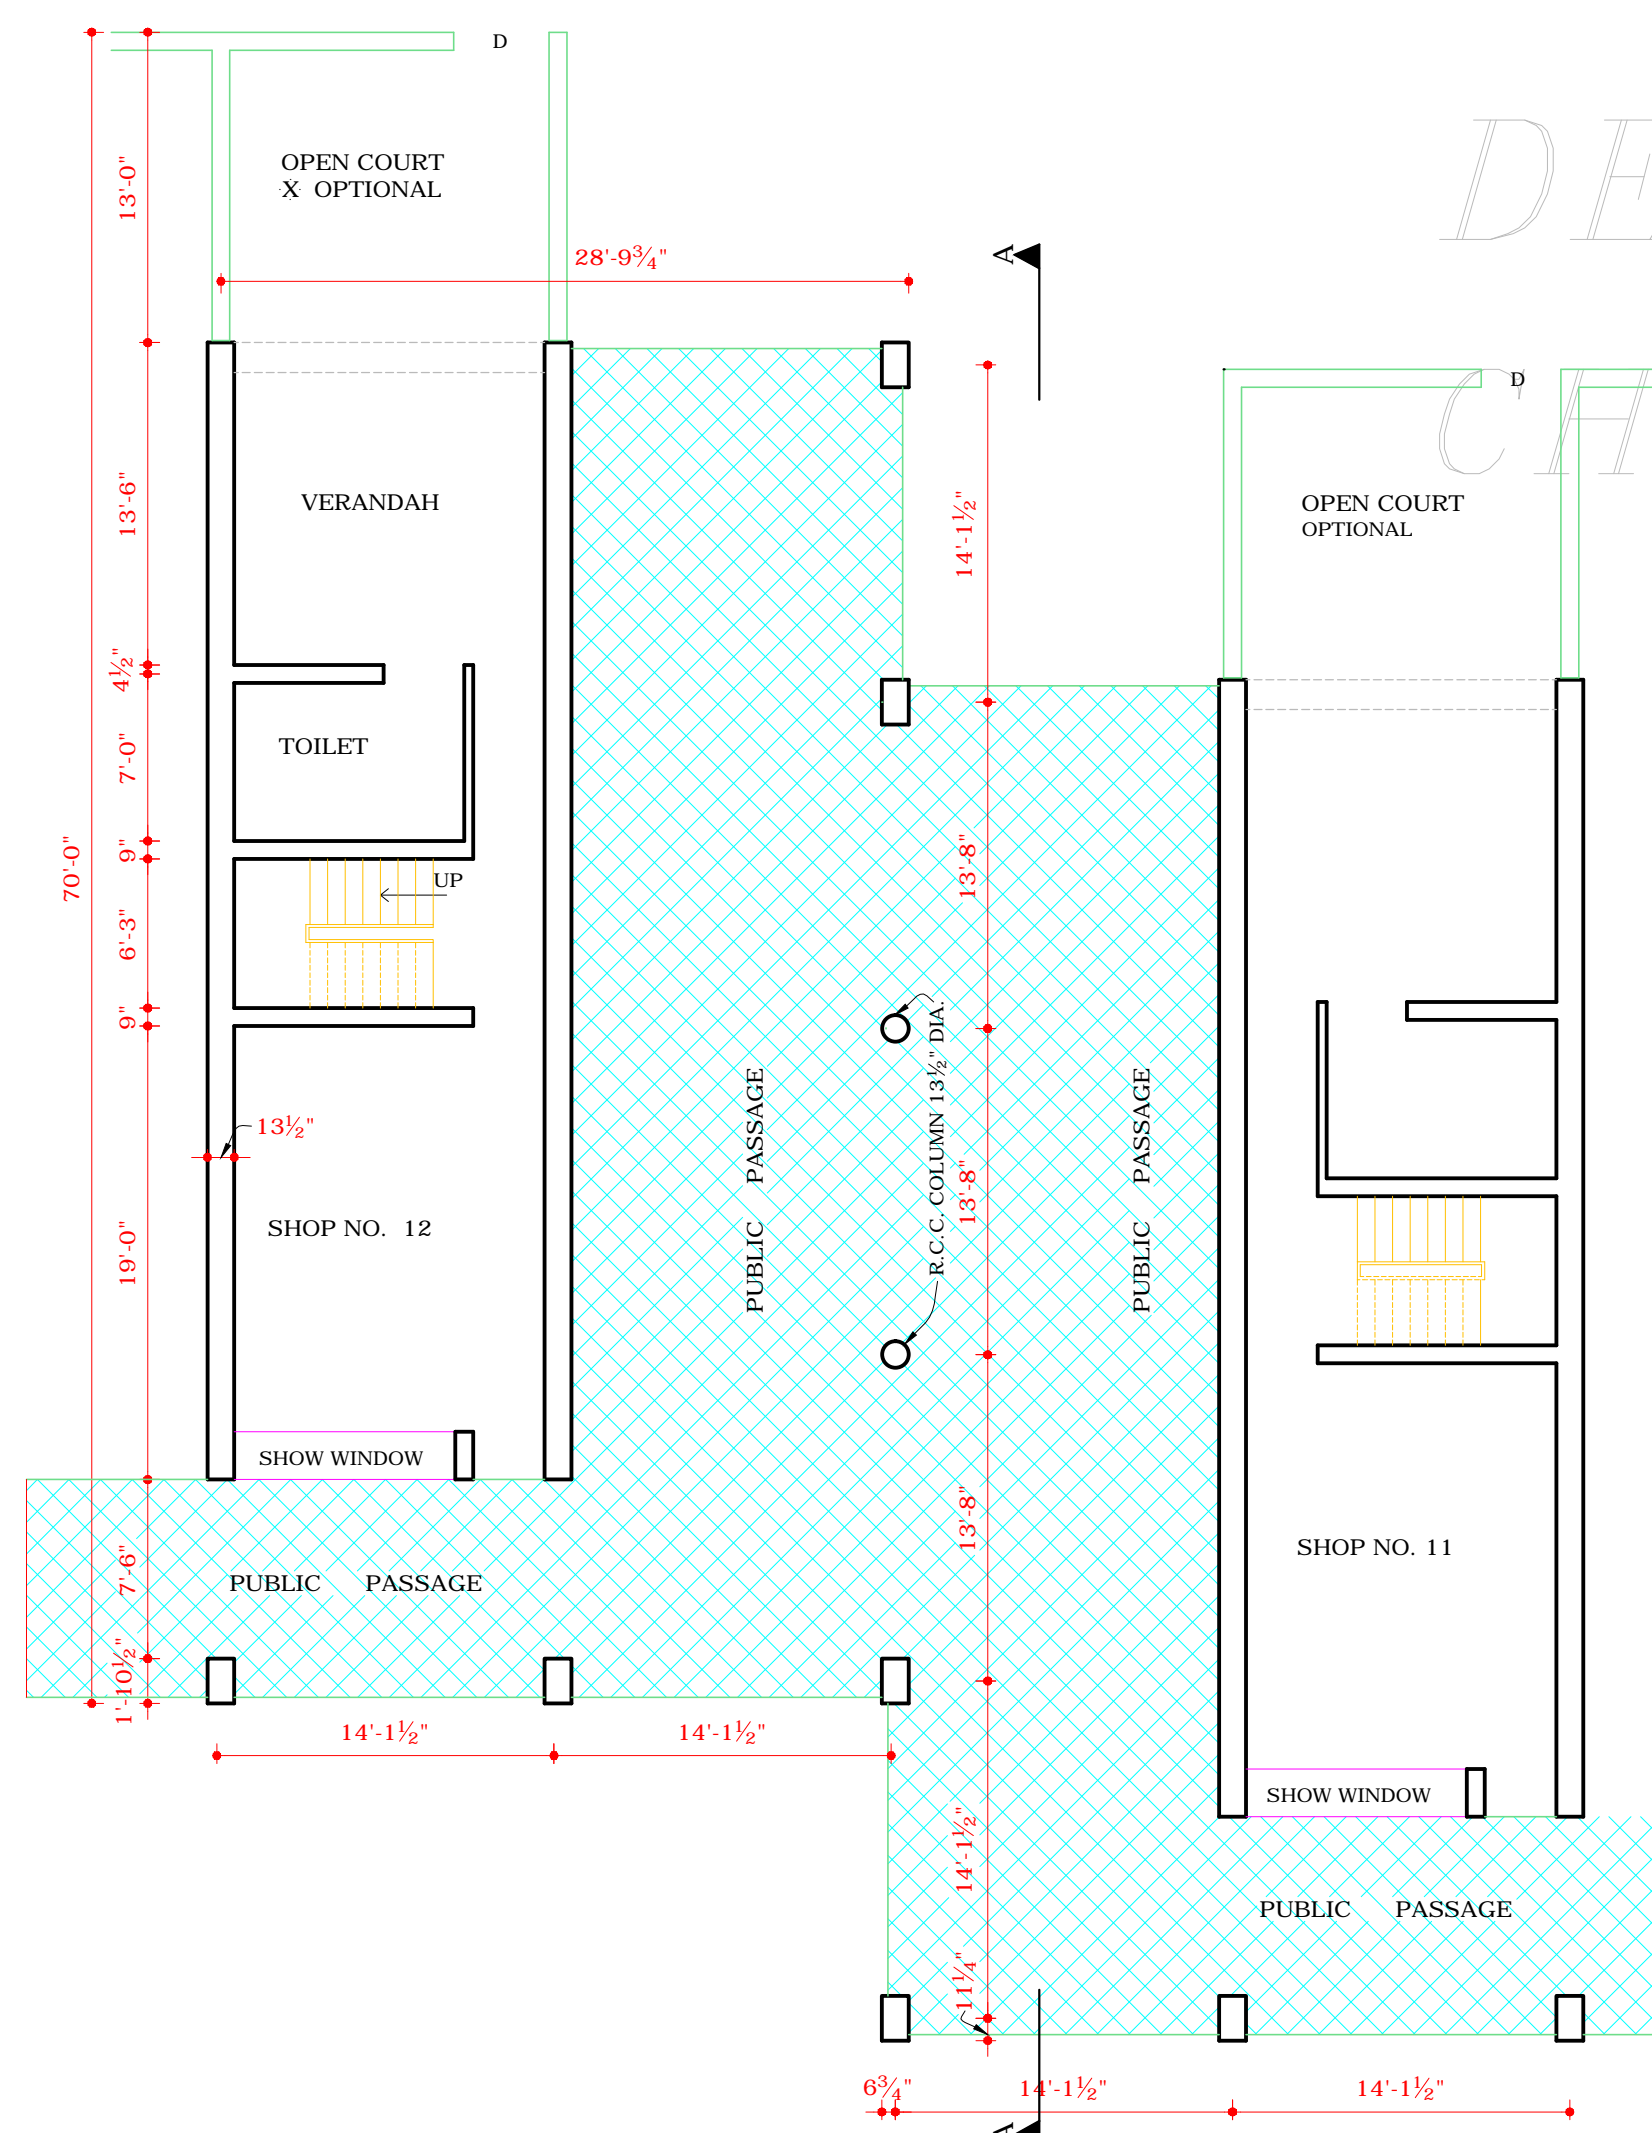

GROUND FLOOR PLAN

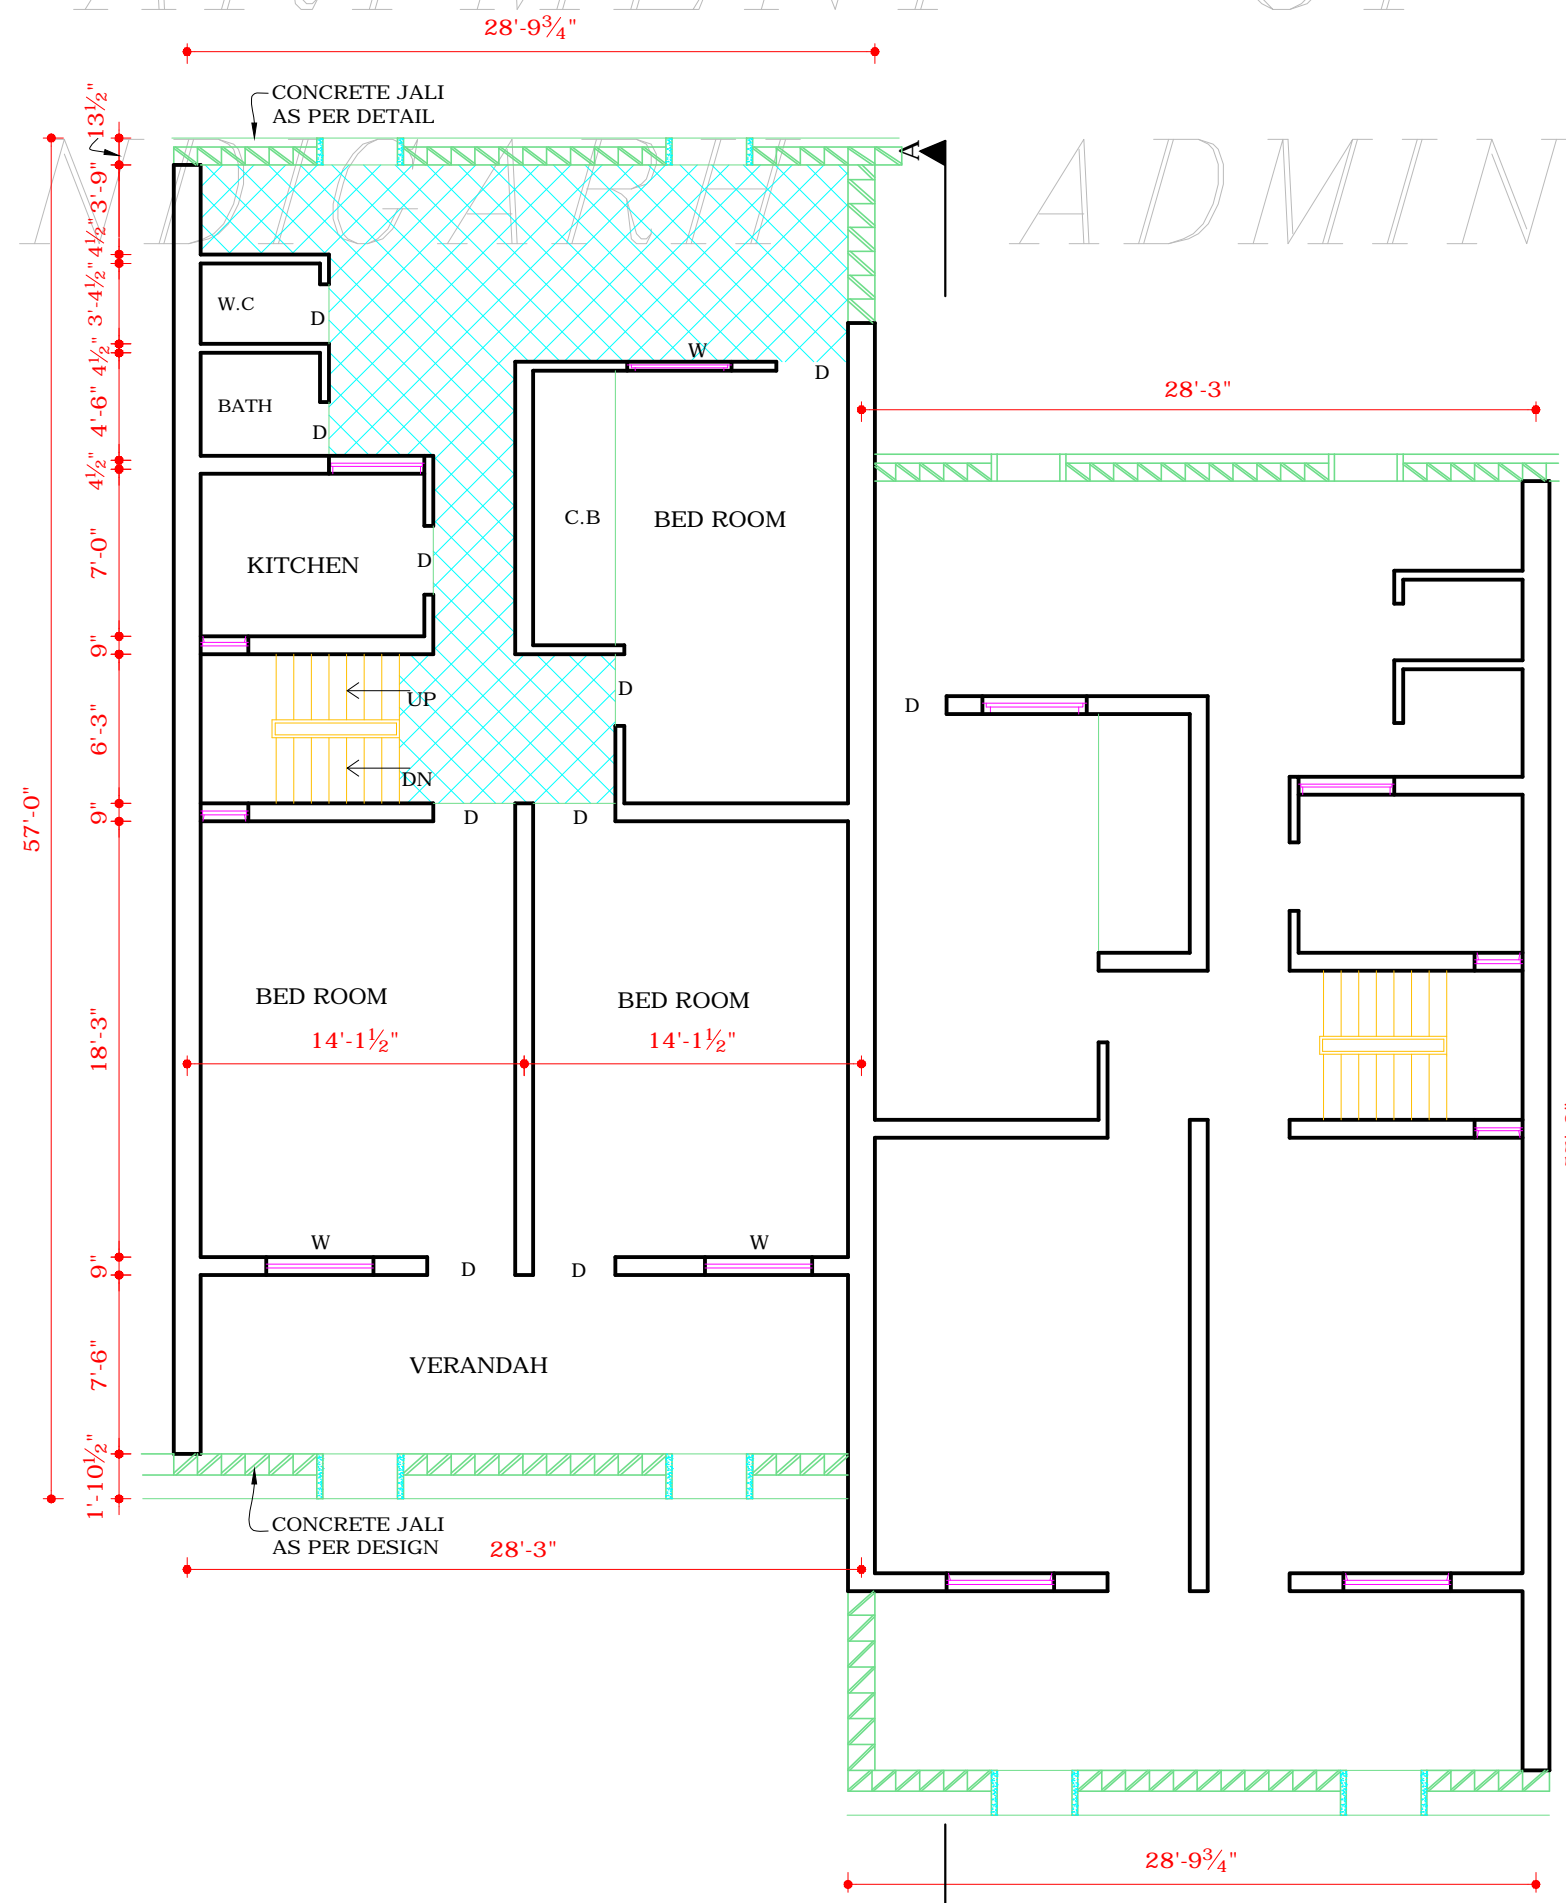

FIRST FLOOR PLAN

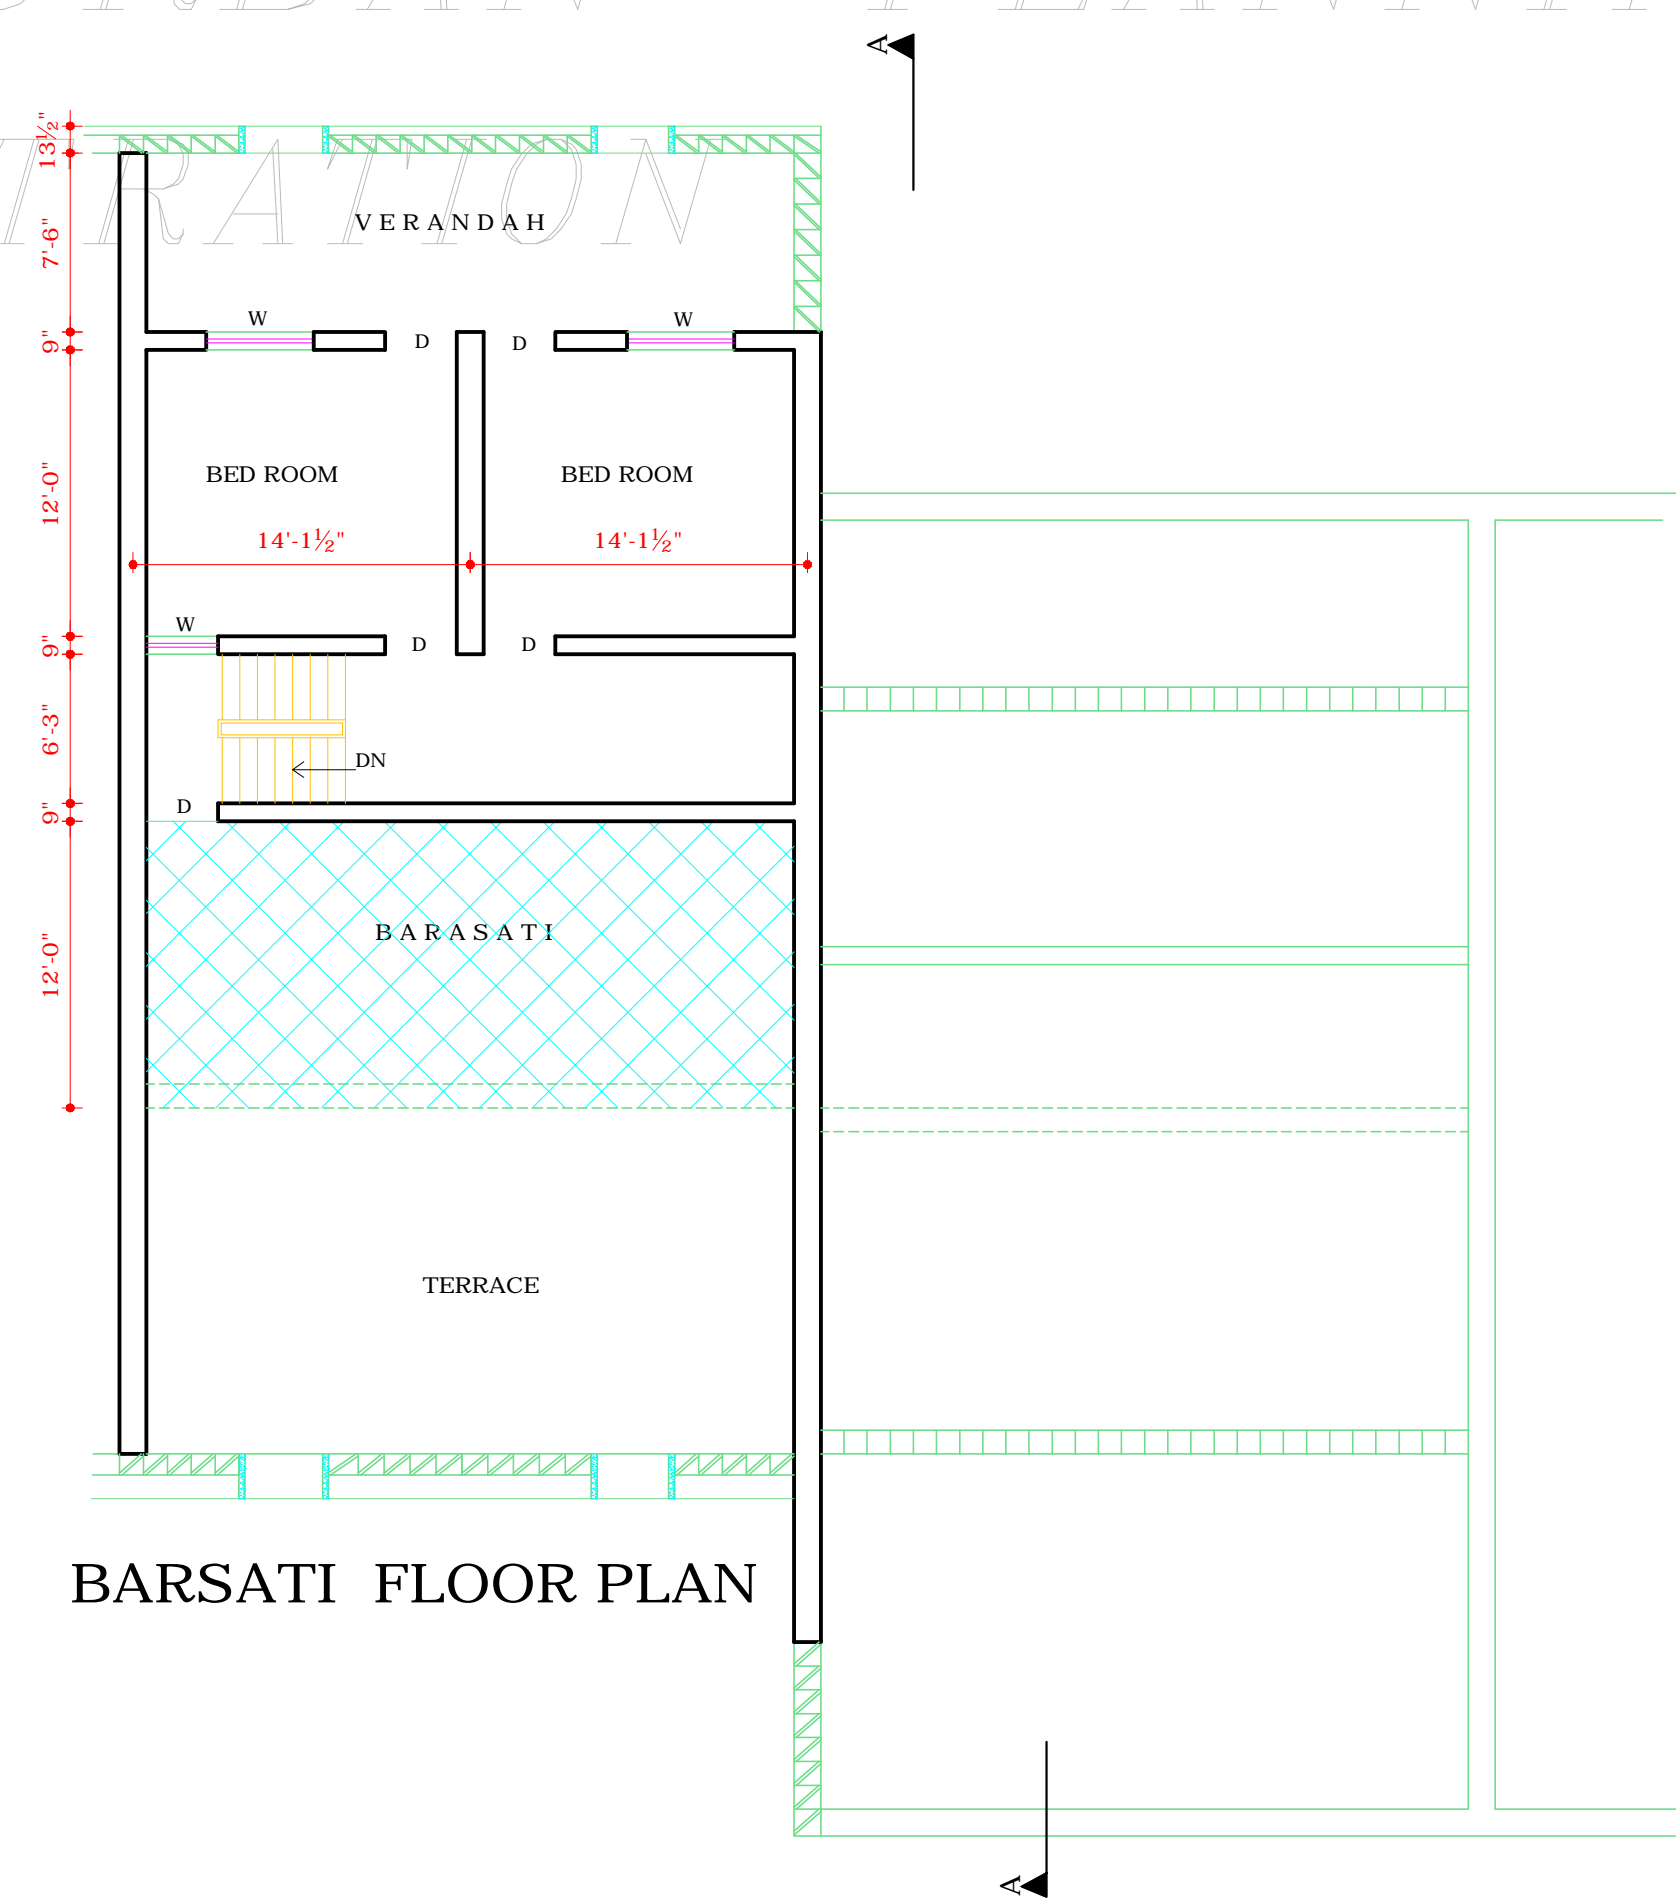

BARSATI FLOOR PLAN

TERRACE FLOOR PLAN

TERRACE FLOOR PLAN

S.No.	NOTES
1.	THIS DRG. IS THE PROPERTY OF THE DEPTT. OF ARCHITECTURE, U.T. CHANDIGARH AND FORMERLY THE GOVT. OF PUNJAB AND MUST NOT BE ALTERED, COPIED OR USED IN WHOLE OR IN PART WITHOUT THE PERMISSION OF THIS DEPTT. IN WRITING.
2.	THIS DRG. IS TO BE READ ALONG WITH DRG. NO. 11, 12 & 13 OF JOB NO. 210 FOR GENERAL DIMENSIONS & OTHER DETAILS.
3.	SECTION HAS BEEN CORRECTED FOR PROPER RELATION WITH PLANS & ELEVATIONS.

NOTE:- THIS DRAWING IS THE COMPUTERISED REPRODUCTION OF ORIGINAL DRG. No.16 JOB No. 210 DATED- 26-11-08

X AS PER CHIEF COMMISSIONER'S ORDER DATED:- 15.3.71 REVISION MADE ON 26.7.71. REAR COURT-YARD COVERAGE OPTIONAL PROVIDED IT IS IN CONFORMITY WITH THE BUILDING BY-LAWS

Sd/- O.P. MEHTA
26.7.71
ARCHITECT.

S.No.	REVISIONS
-------	-----------

CHIEF ADMINISTRATOR	
CHIEF ARCHITECT	SENIOR ARCHITECT
SD- R.S. LALL 15.4.06 ARCHITECT	ASSTT. ARCHITECT

OFFICE OF THE CHIEF ARCHITECT CHANDIGARH.

SCALE - FOUR FEET TO AN INCH	DATE - 5.5.65.	
DRAWN	DRG NO.	JOB NO.
AVTAR SINGH A.S. RATRA	16	210

SPECIAL SHOPS IN
SECTOR - 11.
PLANS ELEVATIONS &
SECTIONS.

DISCLAIMER
THOUGH EVERY CARE HAS BEEN TAKEN TO PROVIDE THE CORRECT VERSION OF THE ARCHITECTURAL CONTROL ON THIS DIGITIZED (PDF) FORMAT. YET IN CASE OF ANY DISCREPANCY, THE MASTER COPY OF THE ARCHITECTURAL CONTROL APPLICABLE ON EACH SUCH SITE, AS AVAILABLE IN THE COMMERCIAL RECORD OF THE OFFICE OF CHIEF ARCHITECT OR HER/HIS INTERPRETATION WILL OVERRULE THE DIGITIZED FORMAT.

ATTESTED
Sd/-
KUREKAR
9.10.72
ASSTT. ARCHITECT