




DEPARTMENT OF ARCHITECTURE U.T.

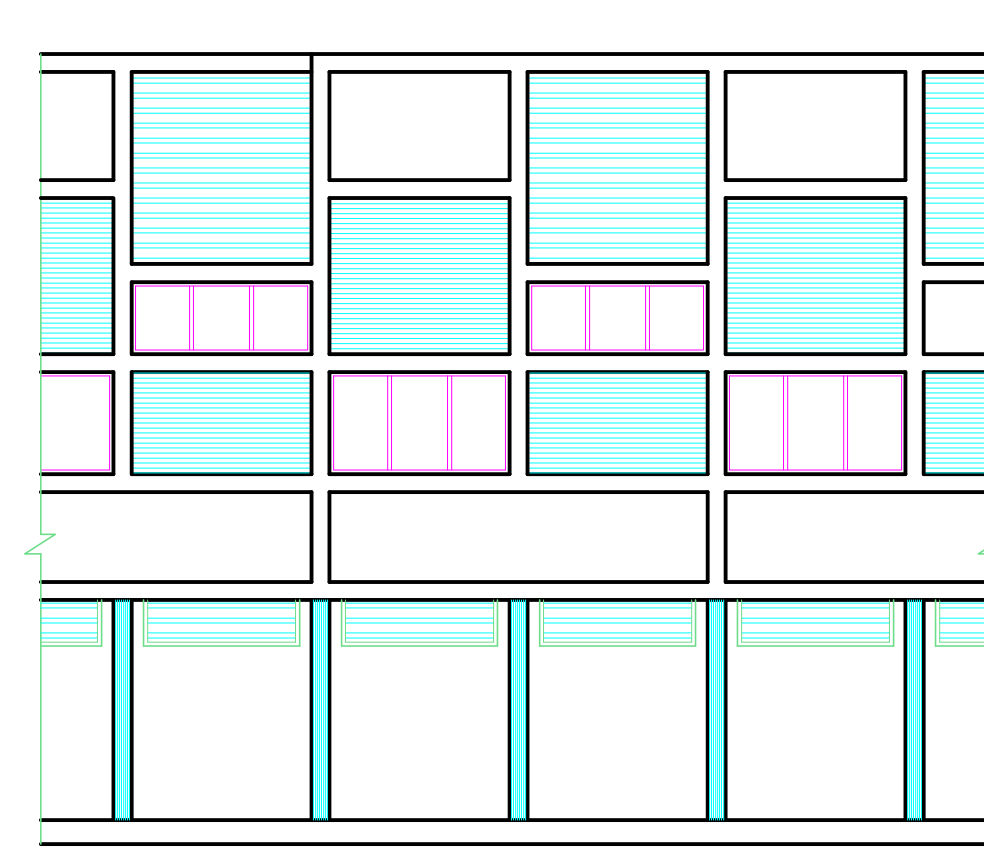


FRONT ELEVATION

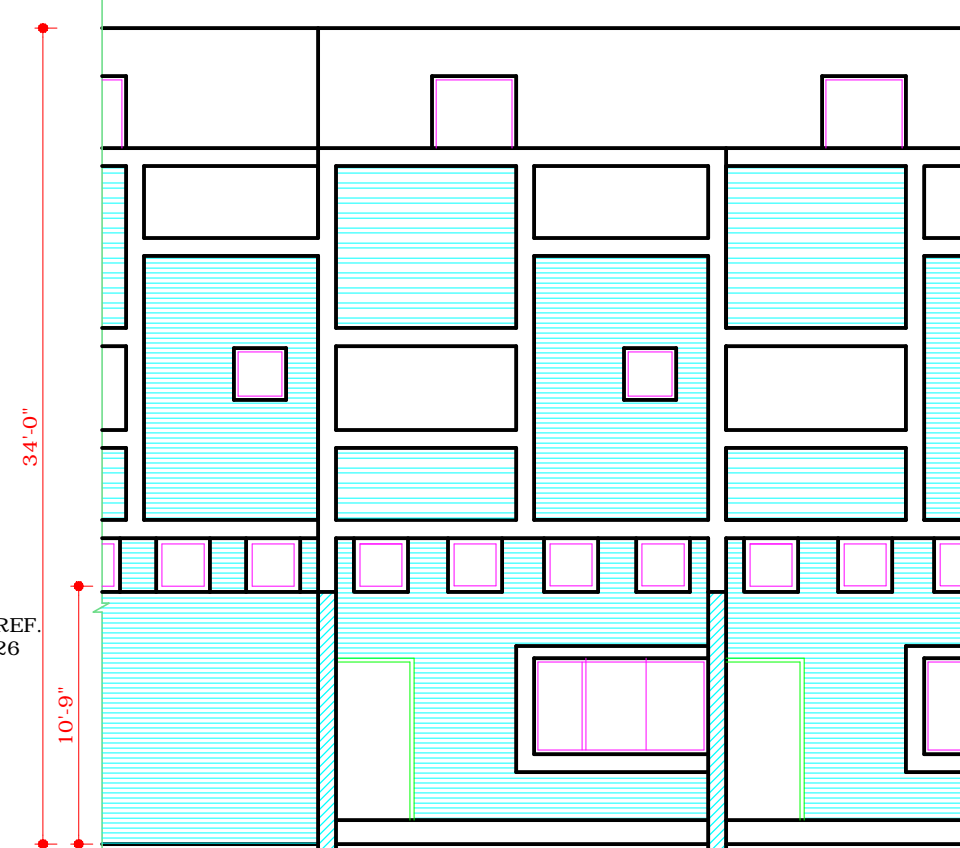


REAR ELEVATION

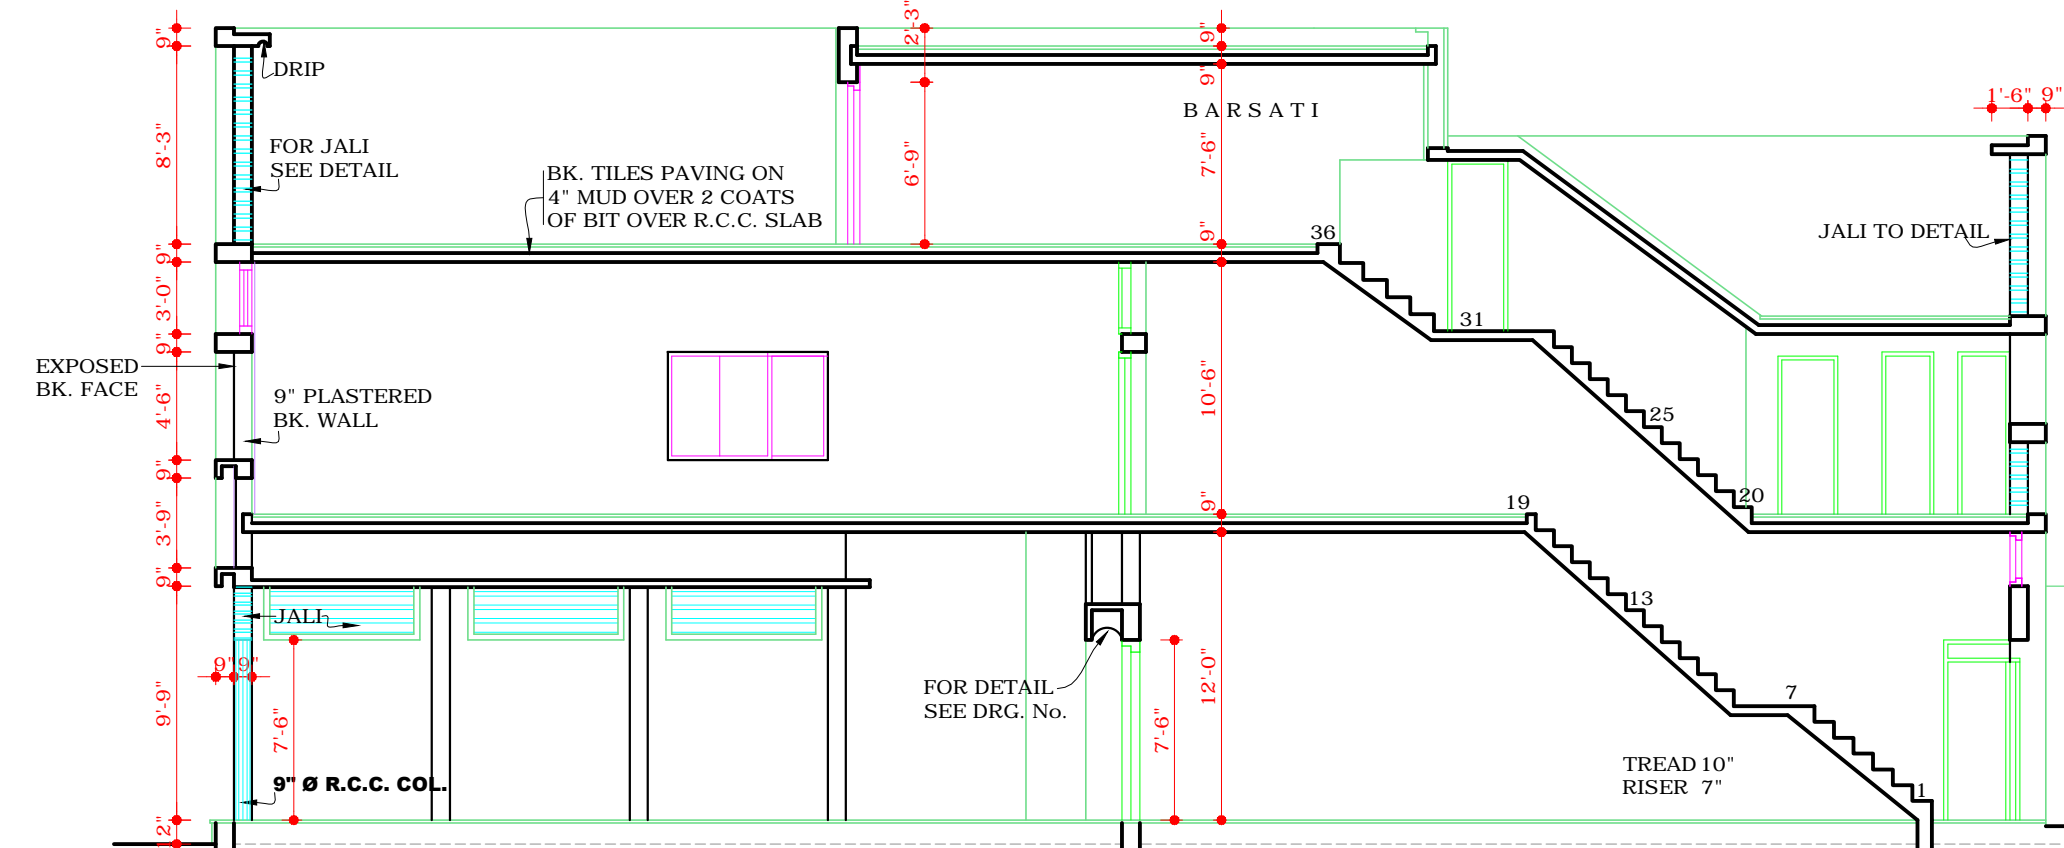


SECTION AT A.A'

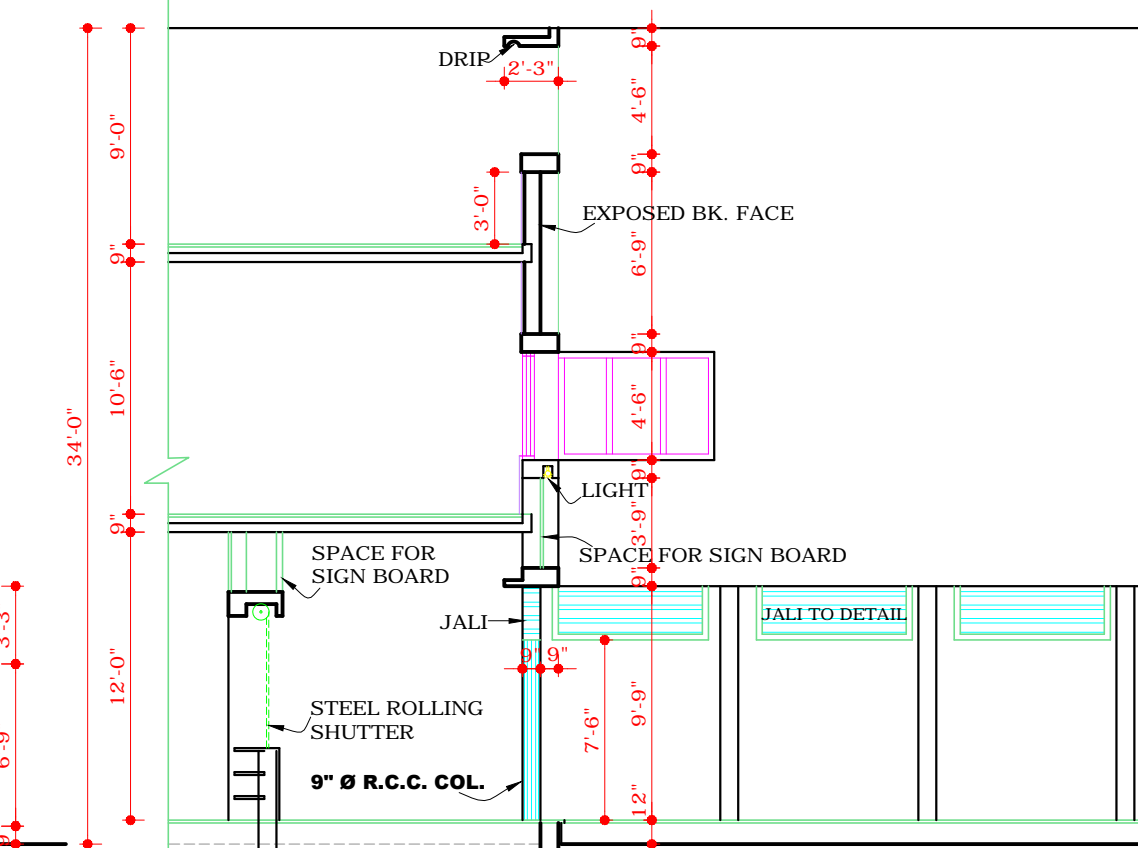


PART SECTION AT B-B'

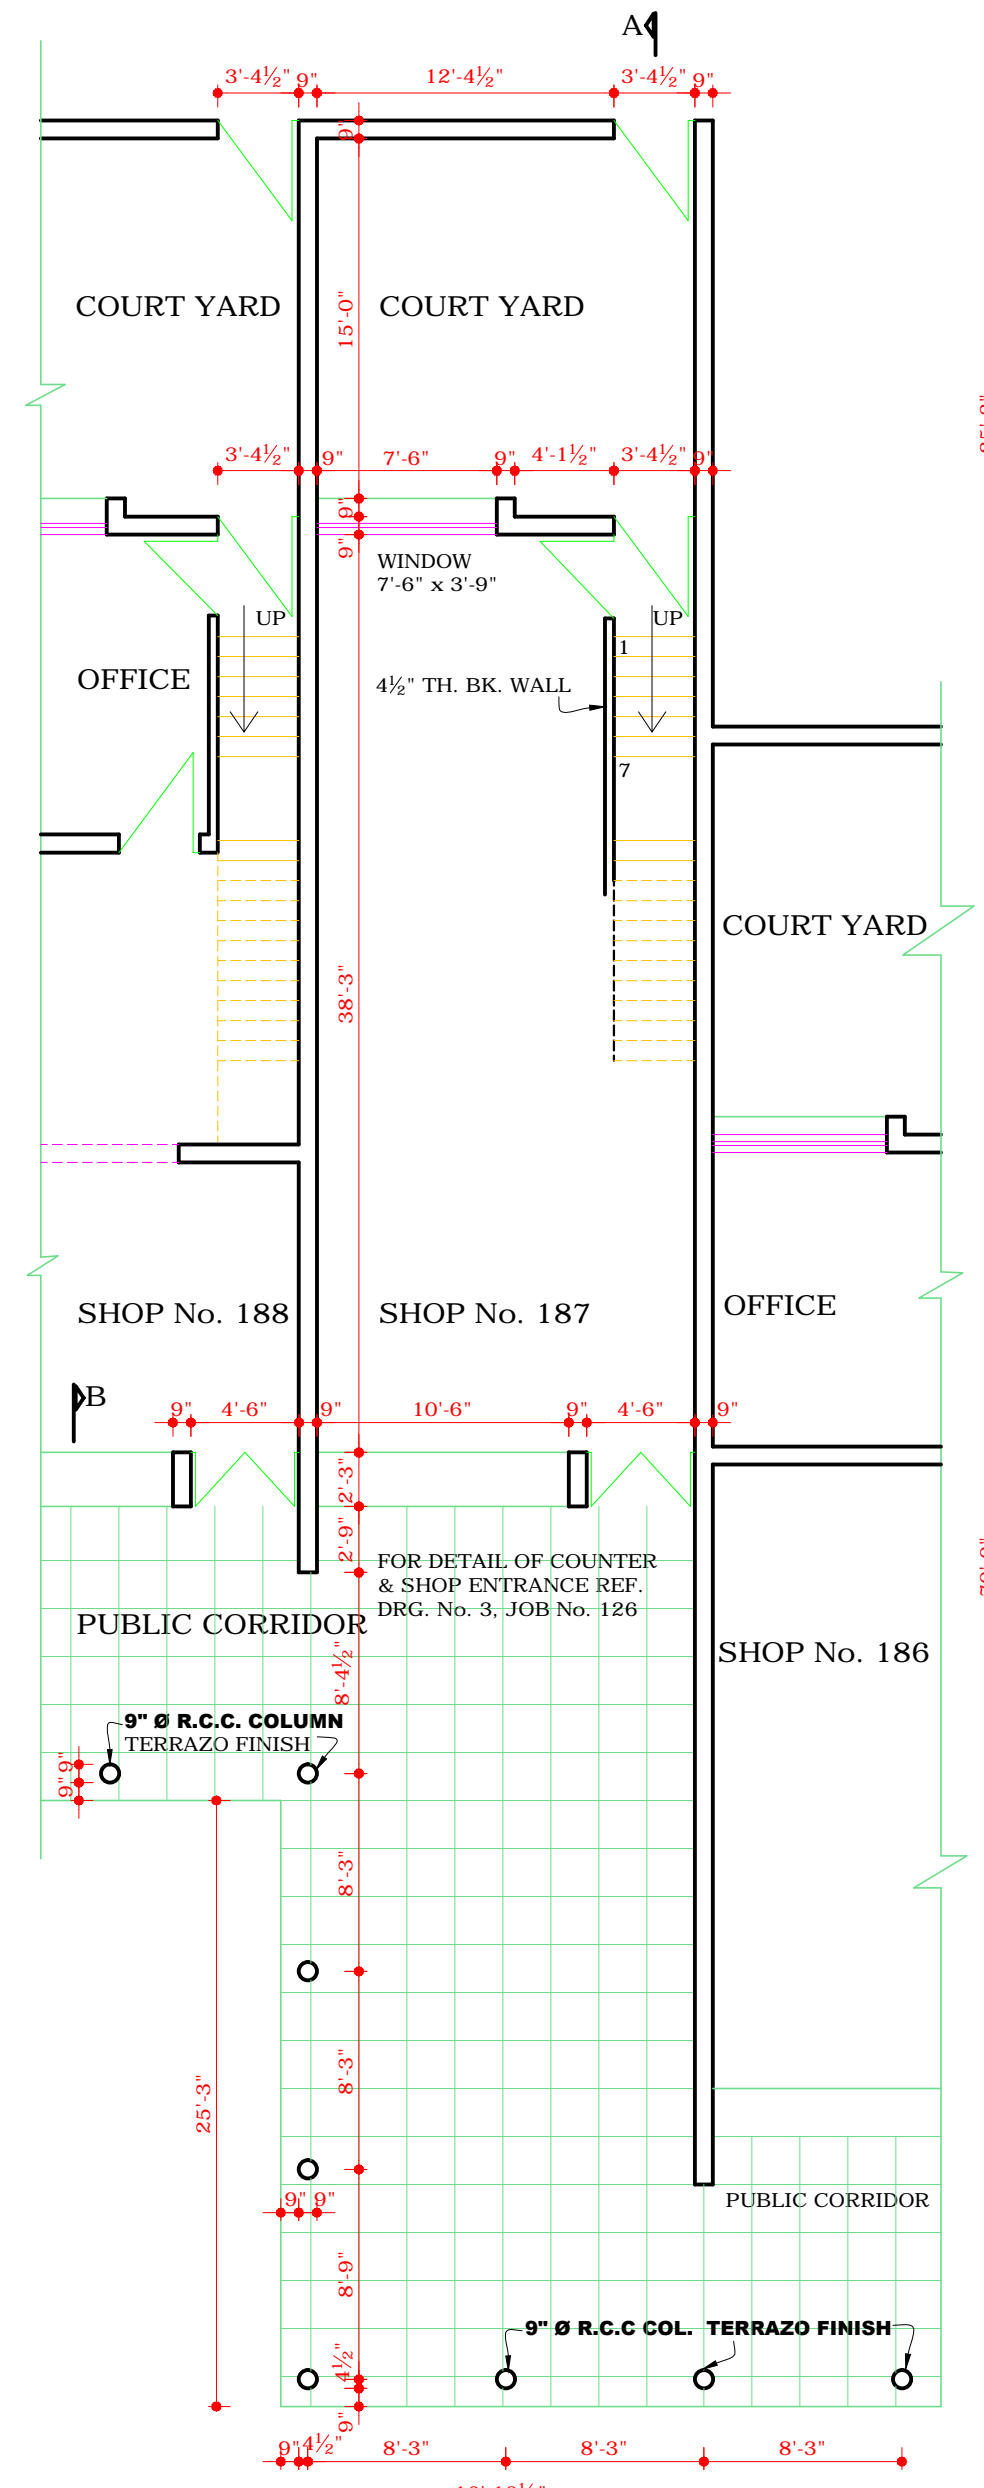

GROUND FLOOR PLAN

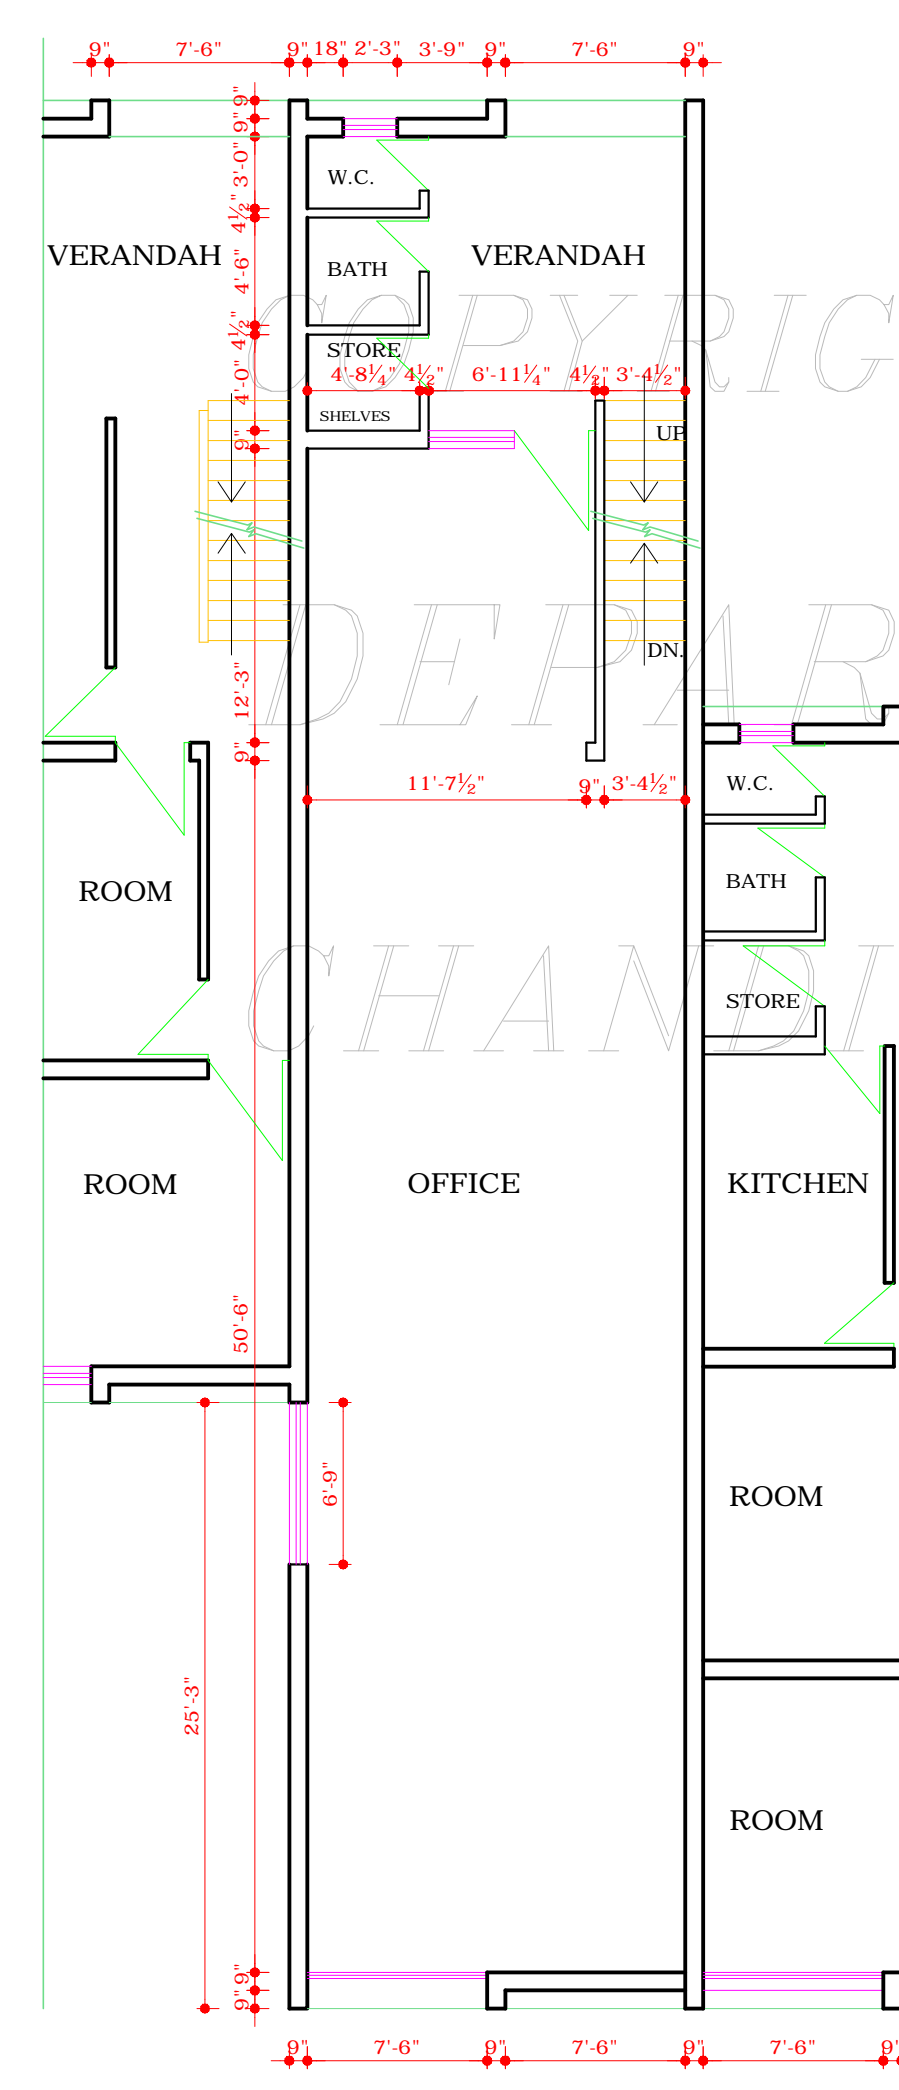

FIRST FLOOR PLAN

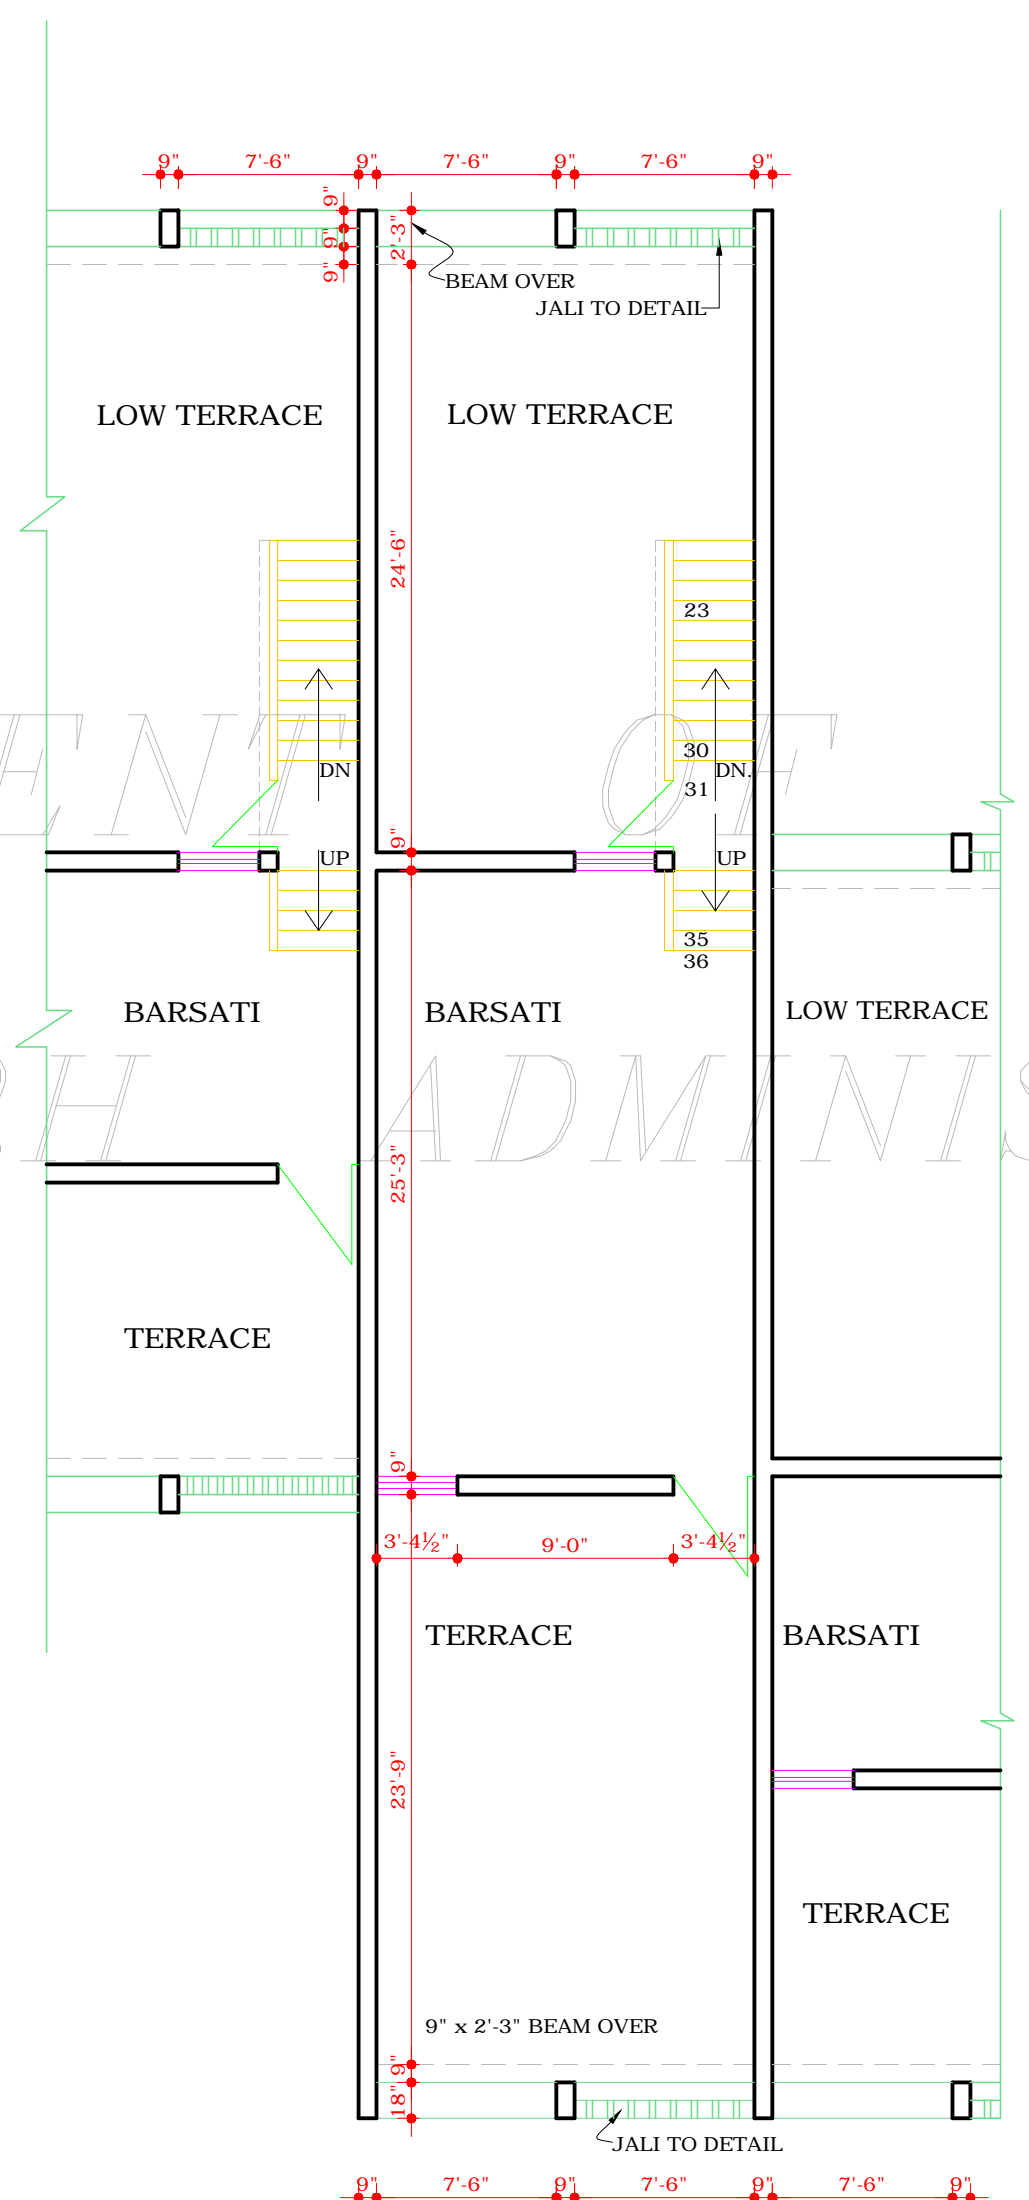

BARSATI FLOOR PLAN

| S.No. | NOTES.  |
|-------|---|
| 1.    | THIS DRG. IS THE PROPERTY OF THE DEPTT. OF ARCH. CHD. U.T. FORMERLY OF THE PB. GOVT. AND MUST NOT BE ALTERED, COPIED OR USED IN WHOLE OR IN PARTS WITHOUT THE PERMISSION OF THIS DEPTT. IN WRITING. |
| 2.    | FRONT OF SHOP MAY BE TREATED AS A SALES COUNTER OR SHOW CASE. THE DETAIL OF WHICH WILL BE REF. FROM DRG. No. 3, JOB No. 126. FULL OPEN SHOP FRONT IS NOT ALLOWED.                                   |
| 3.    | UNDER NO CIRCUMSTANCES WILL ANY SHOW CASE OR ANY ARTICLE BE ALLOWED TO PROJECT BEYOND THE LINE OF COUNTER OR SHOW CASE.   |
| 4.    | ADVERTISEMENTS WILL BE ALLOWED ONLY IN THE SPACE PROVIDED.  |
| 5.    | REAR COURT YARD COVERAGE OPTIONAL PROVIDED IT IS IN CONFORMITY WITH THE BUILDING BYE-LAWS.  |

NOTE:- THIS DRAWING IS THE COMPUTERISED REPRODUCTION OF ORIGINAL DRG. No. 12 JOB No. 126 DATED-06-05-99

| S.No.     | DESCRIPTION | SIGN. | DATE |
|-----------|-------------|-------|------|
| REVISIONS |             |       |      |

Sd/-  
O.P. MEHTA  
27.2.91

CHIEF ARCHITECT

Sd/- S.K. MIDHA  
26.2.91

SENIOR ARCHITECT

Sd/- SARBJIT SINGH SANDHU  
26-2-91

ARCHITECT

ASSTT. ARCHITECT

OFFICE OF THE CHIEF ARCHITECT CHANDIGARH. U.T.

SCALE :- 1" = 8'-0"

DATE: 26-2-91

| DRAWN<br>Sd/- RAMESH MAHAJAN<br>CHECKED | JOB No.<br>126 | DRG. No.<br>12 |
|---|----------------|----------------|
|---|----------------|----------------|

DESIGN OF S.C.O. No. 187  
SECTOR - 7 C CHANDIGARH

DISCLAIMER

THOUGH EVERY CARE HAS BEEN TAKEN TO PROVIDE THE CORRECT VERSION OF THE ARCHITECTURAL CONTROL ON THIS DIGITIZED (PDF) FORMAT. YET IN CASE OF ANY DISCREPANCY, THE MASTER COPY OF THE ARCHITECTURAL CONTROL APPLICABLE ON EACH SUCH SITE, AS AVAILABLE IN THE COMMERCIAL RECORD OF THE OFFICE OF CHIEF ARCHITECT OR HER/HIS INTERPRETATION WILL OVERRULE THE DIGITIZED FORMAT.

APPROVAL OF THE CHIEF ADMINISTRATOR  
VIDE HER OFFICE MEMO No. 1297- UTFI (4)-  
91/2953 OF 25-3-91.

Sd/- TEJINDER KAUR  
CHIEF ADMINISTRATOR

PLANS, ELEVATIONS & SECTION