




DEPARTMENT OF ARCHITECTURE

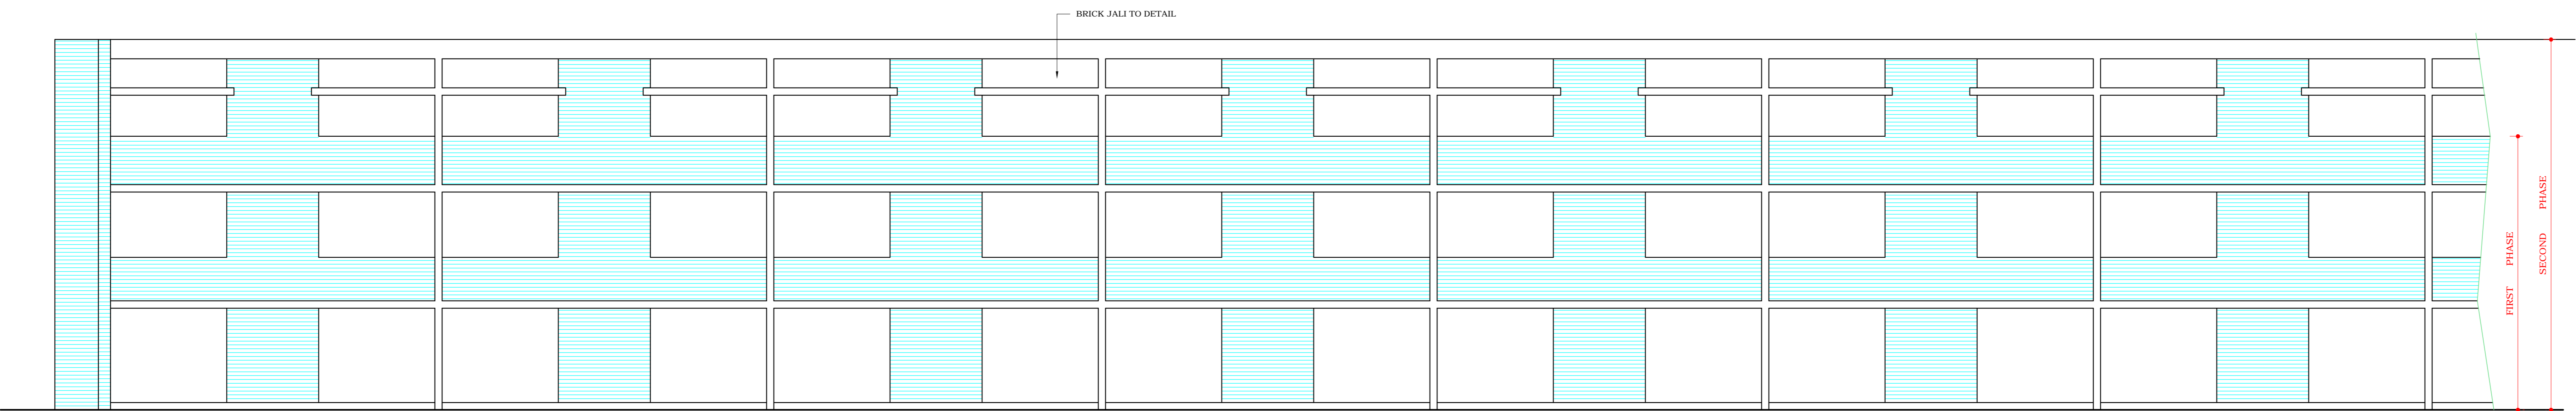


REAR ELEVATION

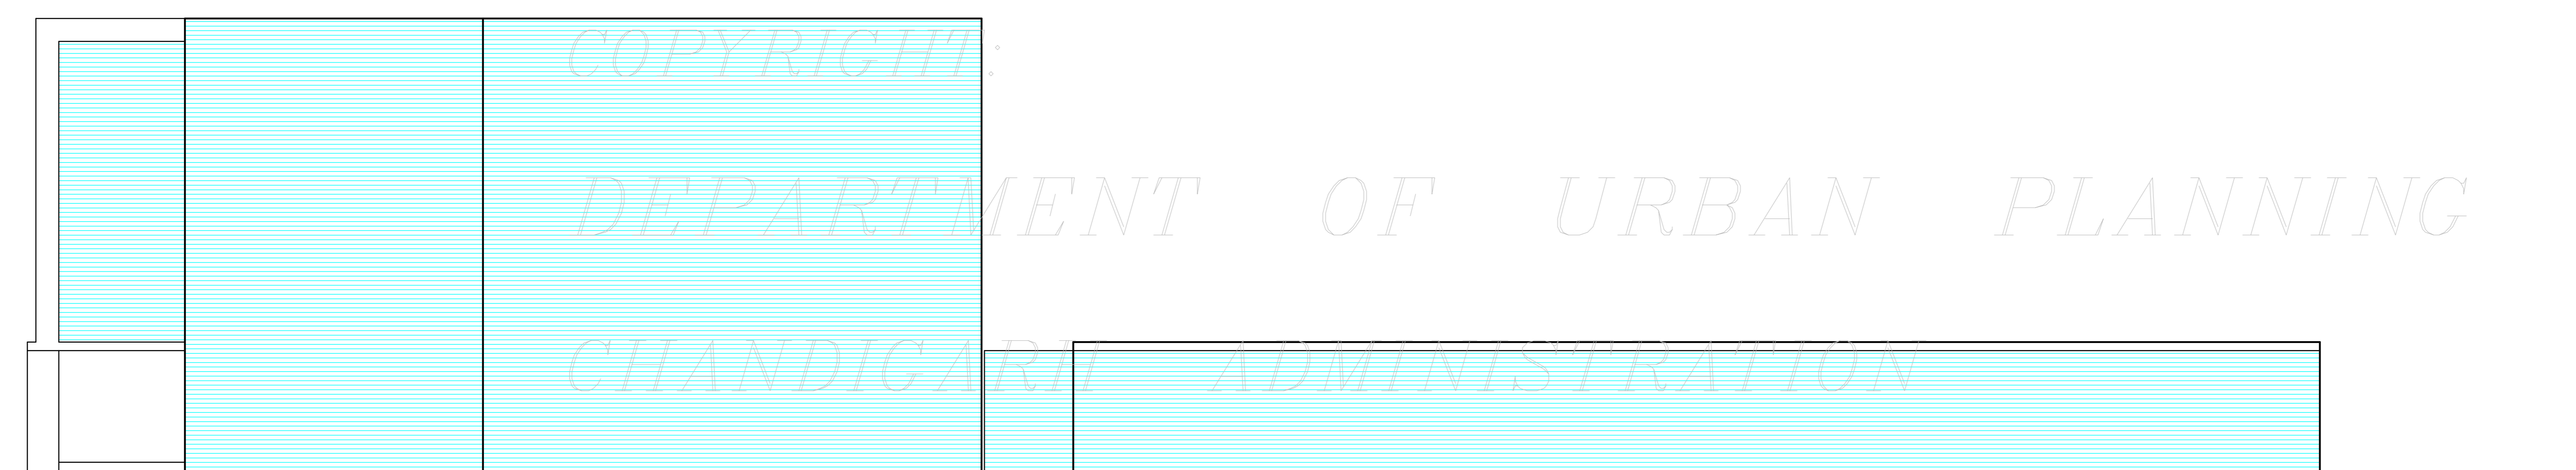

RIGHT END ELEVATION

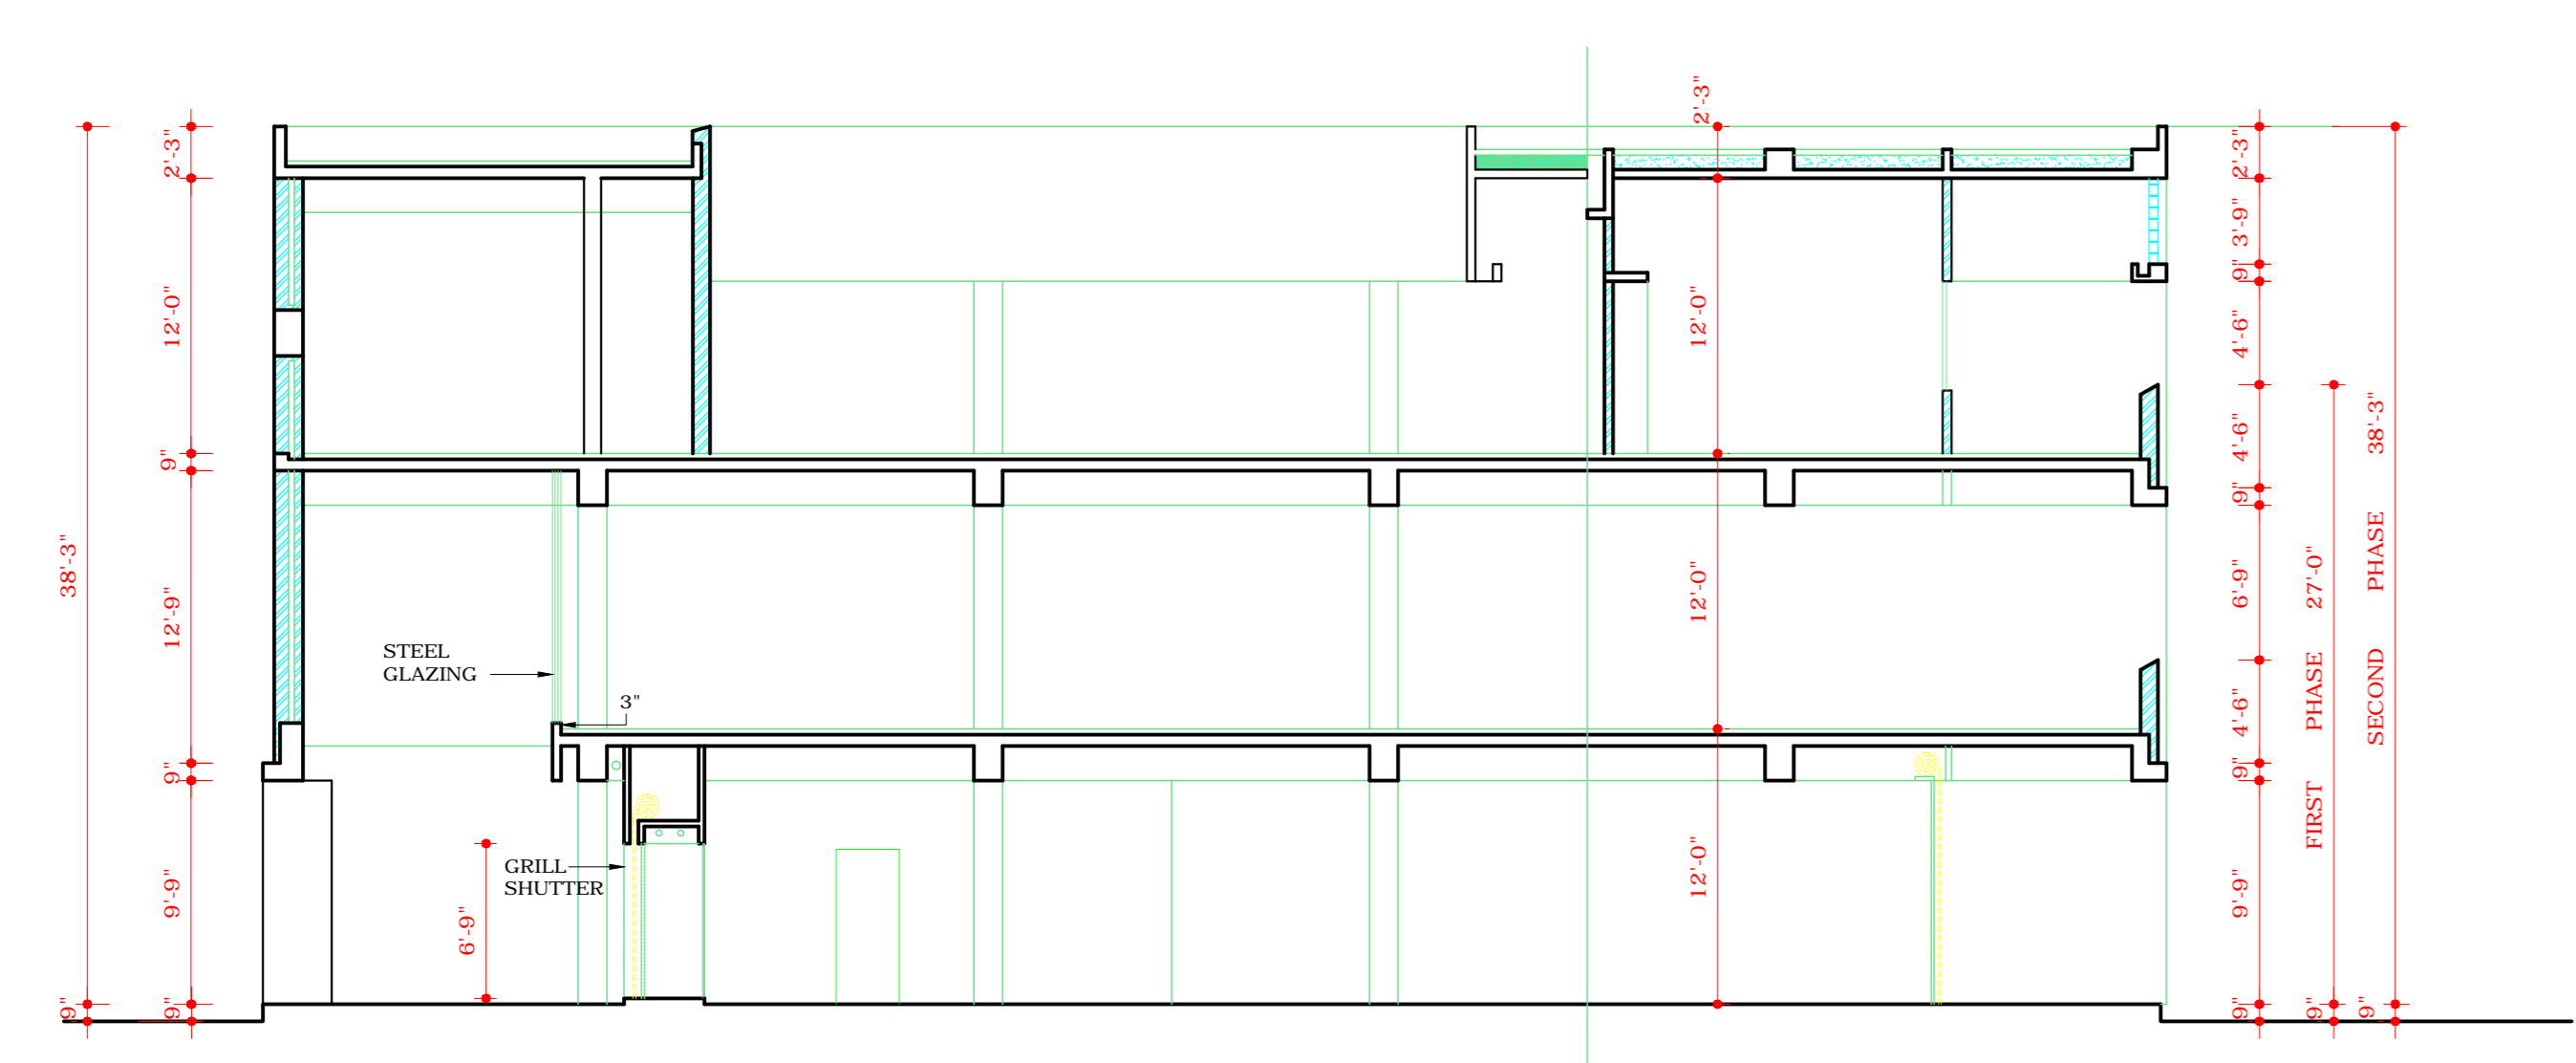

SECTION AT AA'

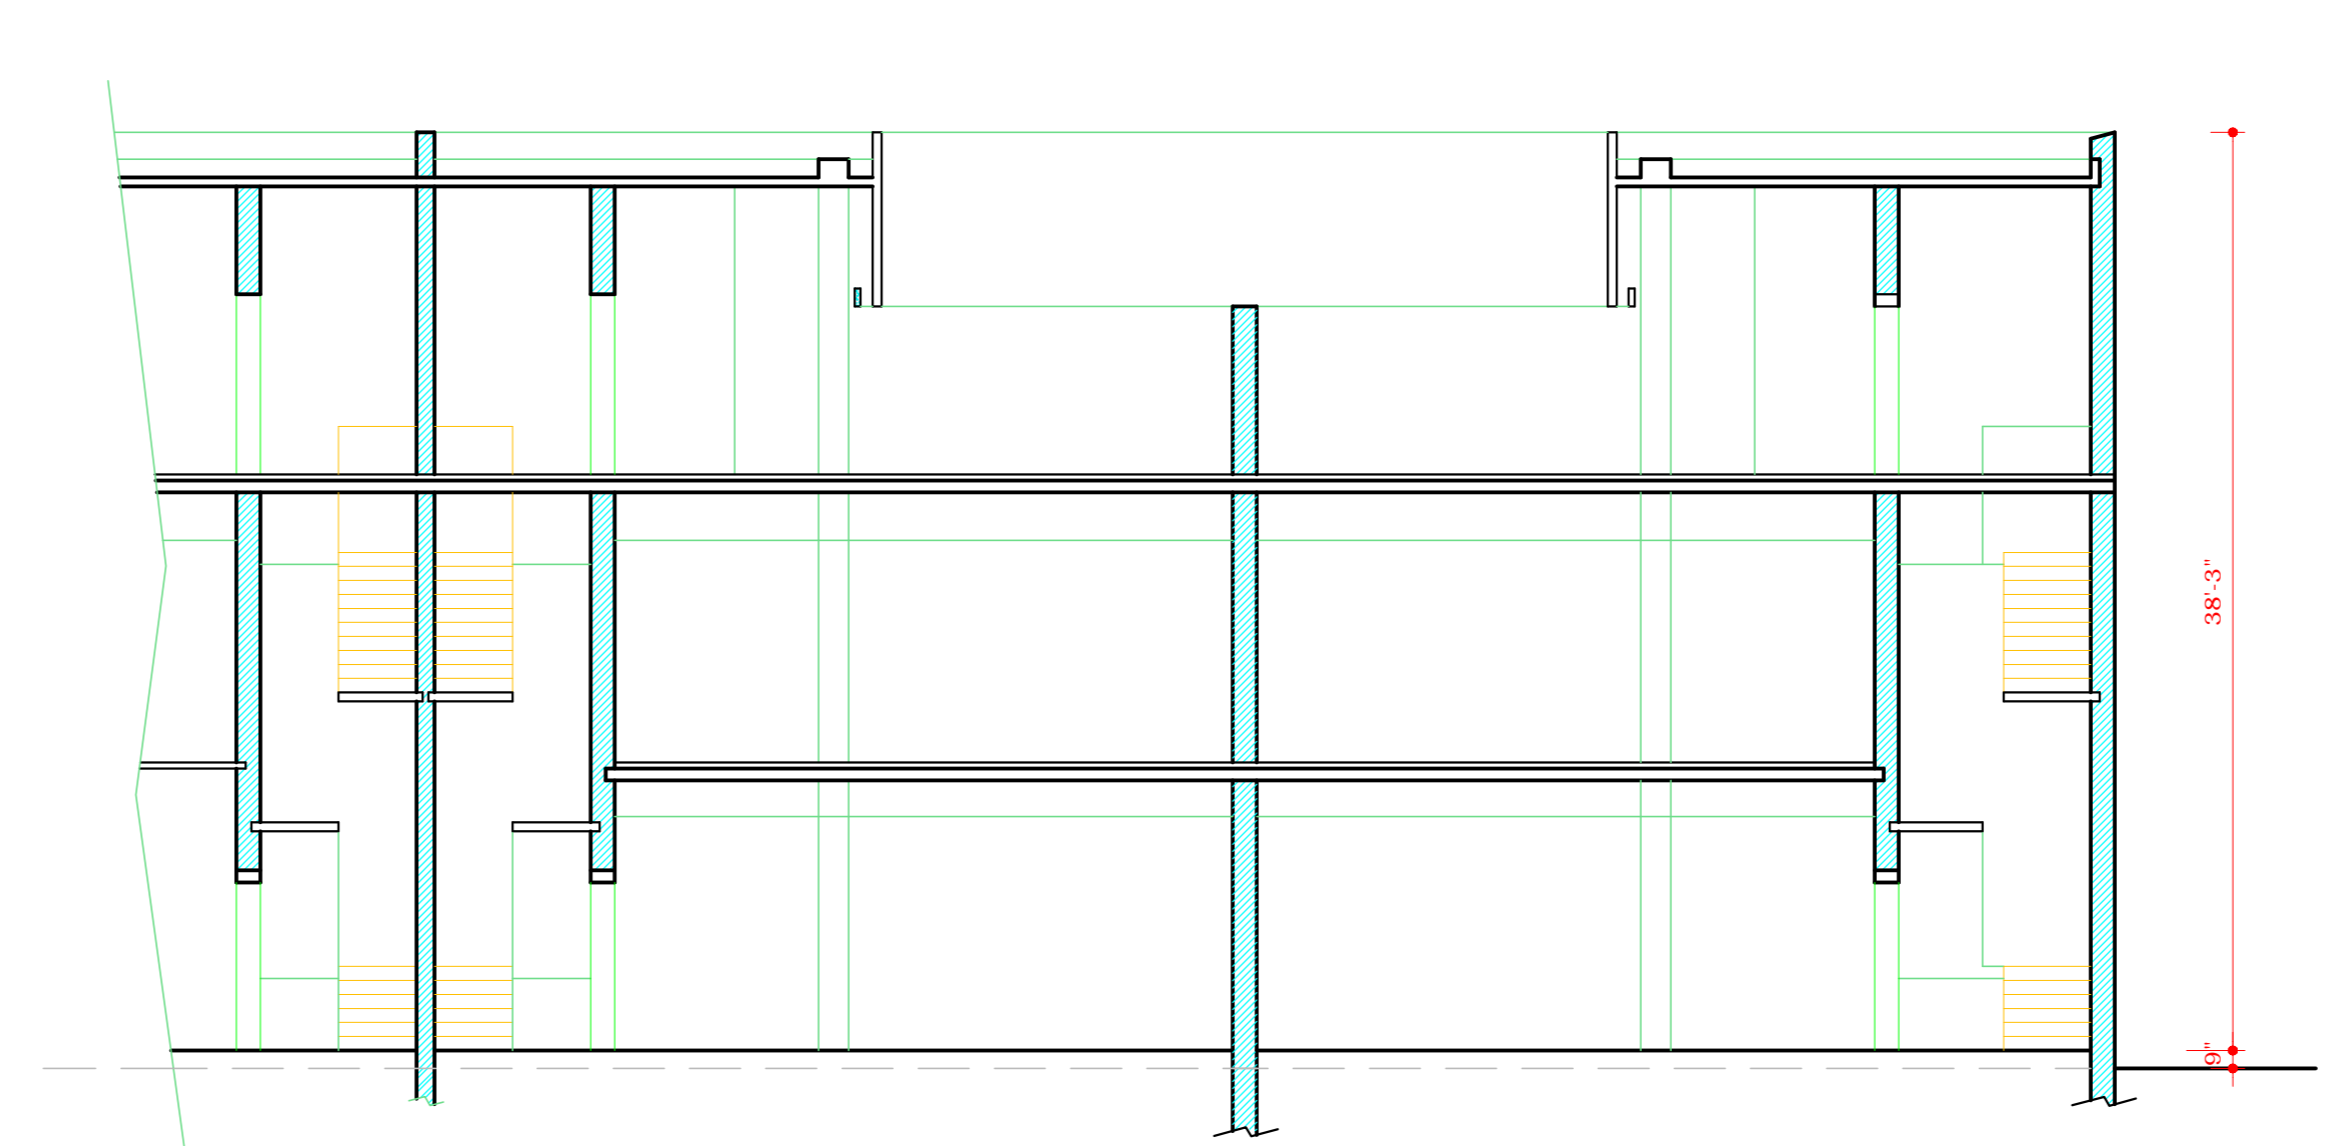

SECTION AT 'BB'

DISCLAIMER
 THOUGH EVERY CARE HAS BEEN TAKEN TO PROVIDE THE CORRECT VERSION OF THE ARCHITECTURAL CONTROL ON THIS DIGITIZED (PDF) FORMAT, YET IN CASE OF ANY DISCREPANCY, THE MASTER COPY OF THE ARCHITECTURAL CONTROL APPLICABLE ON EACH SUCH SITE, AS AVAILABLE IN THE COMMERCIAL RECORD OF THE OFFICE OF CHIEF ARCHITECT OR HERHIS INTERPRETATION WILL OVERRULE THE DIGITIZED FORMAT.

S.NO. NOTES.

NOTE:
 THIS DRAWING IS THE COMPUTERISED REPRODUCTION OF ORIGINAL DRG. NO. 4 JOB NO. 477 DATED 17.06.08

S.NO.	DESCRIPTION	DATE	SIGN
REVISIONS			

Sd/- M.S. RANDHAWA CHIEF ADMINISTRATOR	Sd/- M.N. SHARMA 20.9.06 CHIEF ARCHITECT	Sd/- J.S. DETHI 19.9.06 SENIOR ARCHITECT
---	--	--

Sd/- IQBAL SINGH ASSTT. ARCHITECT	Sd/- O.P. MEHTA ARCHITECT
--------------------------------------	------------------------------

OFFICE OF THE CHIEF ARCHITECT CHANDIGARH

SCALE - EIGHT FEET TO AN INCH DATE- DEC 1, 1969

Sd/- P.PARKASH DRAWN	JOB NO. 477	DRG NO. 4
Sd/- CHECKED		

BUILDING MATERIAL SHOW ROOMS ON MADHYA MARG SECTOR-7, CHANDIGARH.

ELEVATIONS & SECTIONS