






ELEVATION

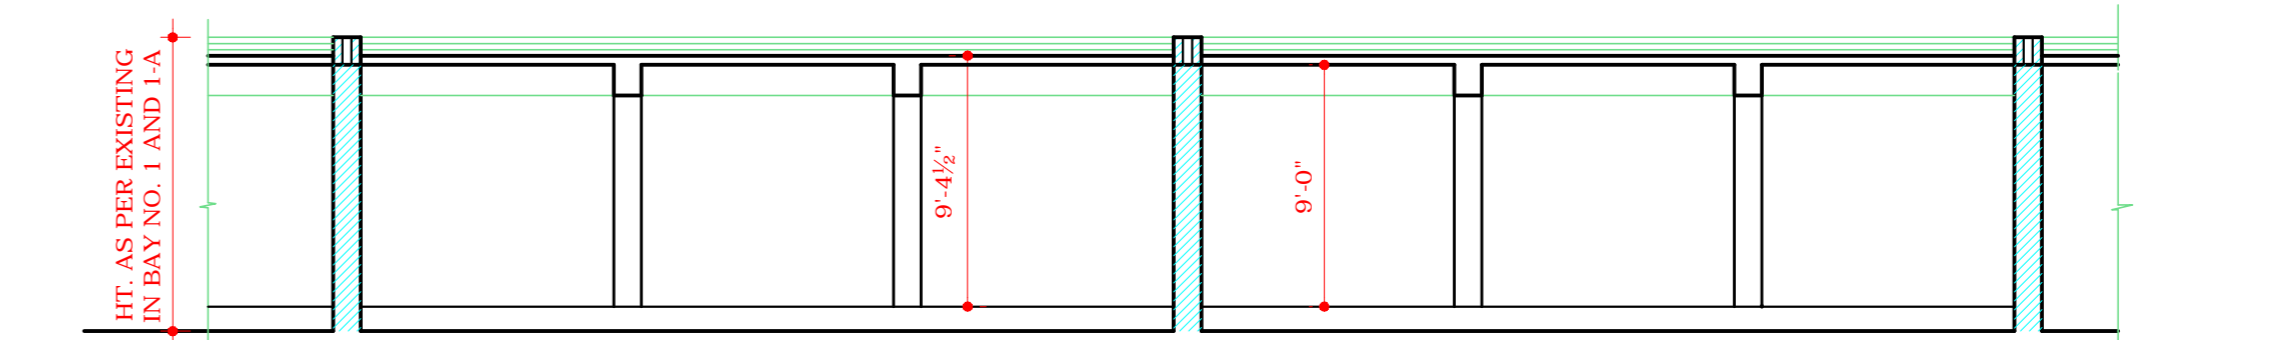


SECTION A-A

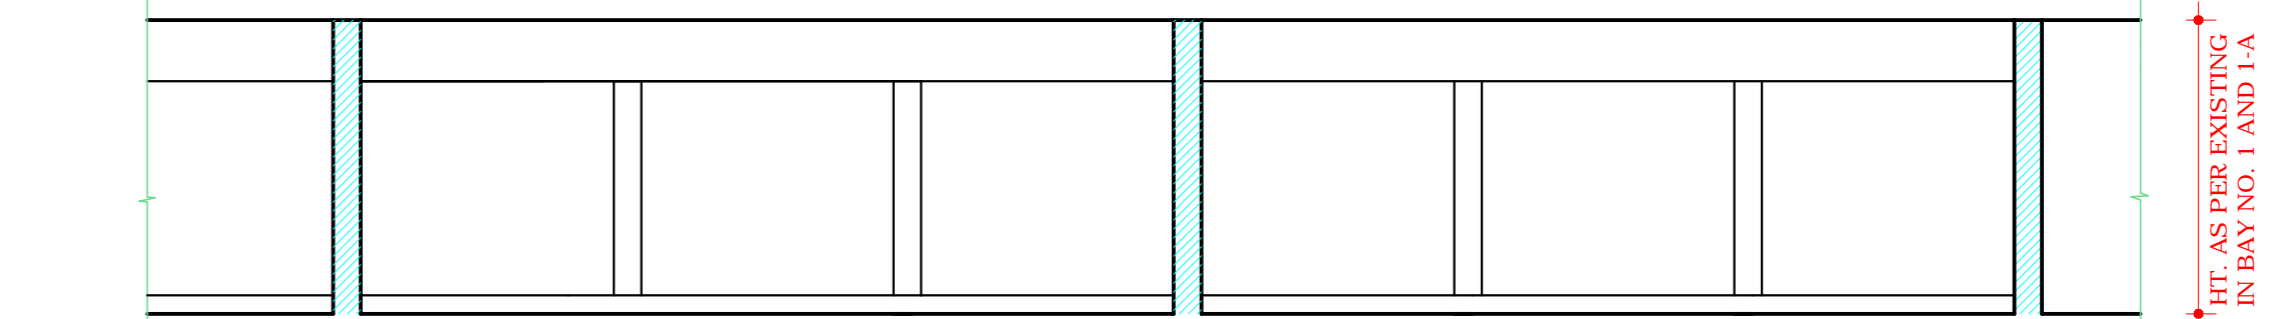

SECTION B-B

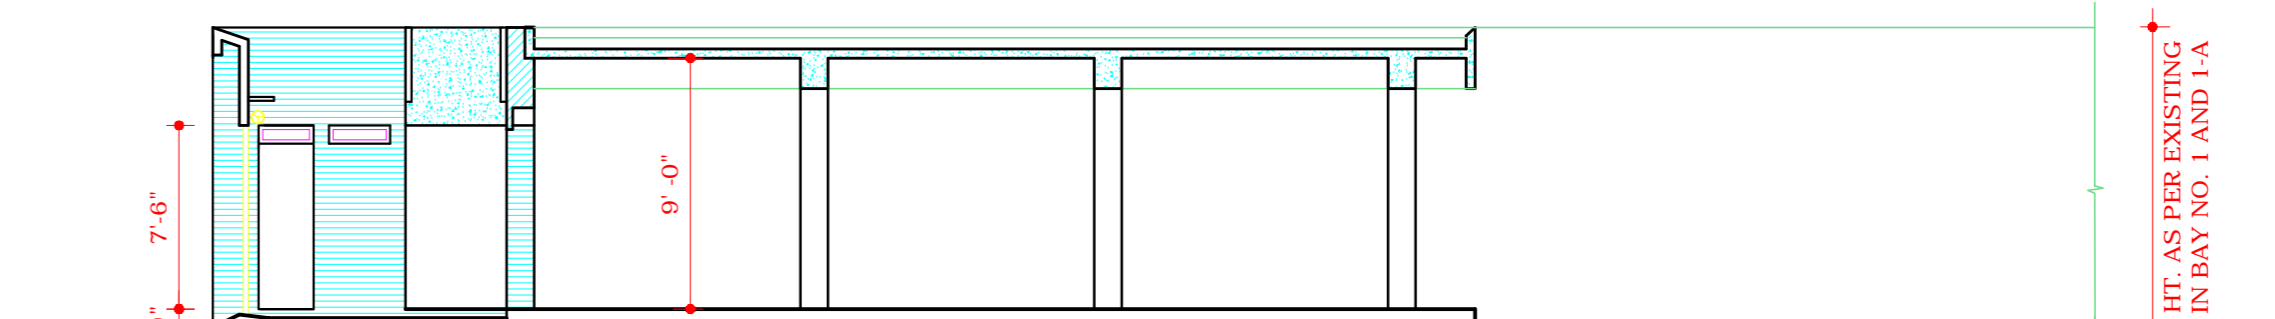


SECTION C-C

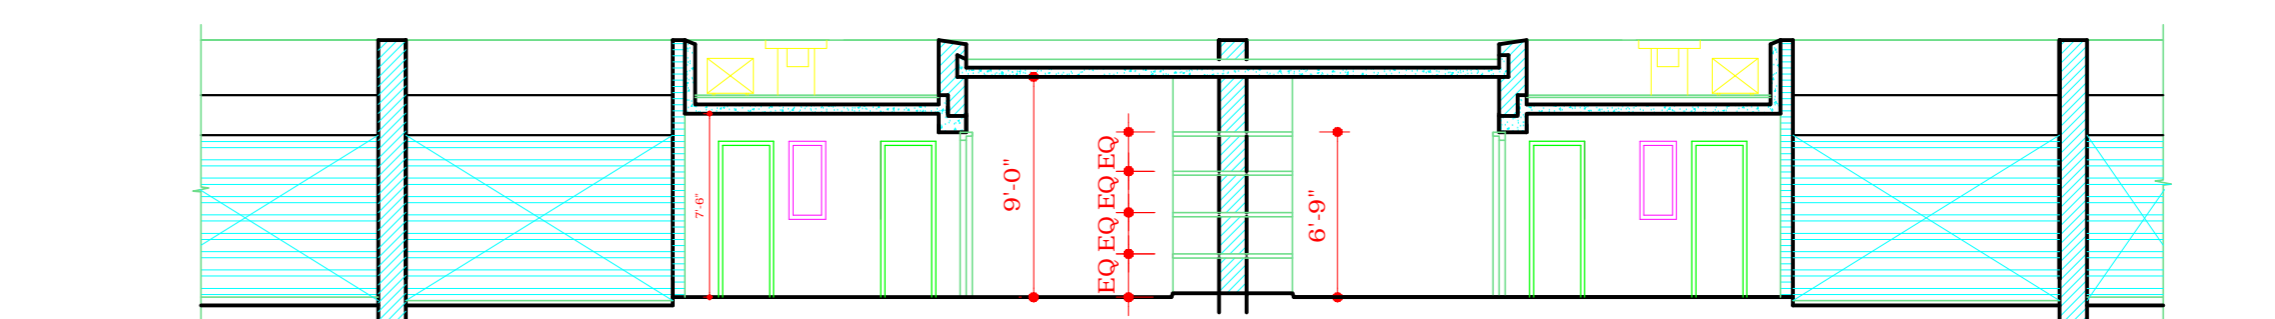

SECTION D-D

DEPARTMENT OF ARCHITECTURE (U.T)

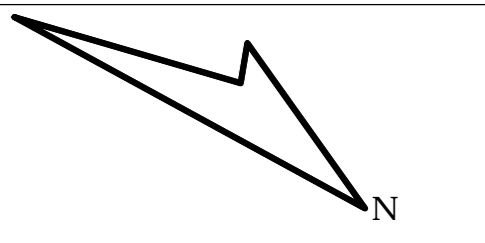

S.No NOTES

- CONSTRUCTION OF THE BACK SHED IS OPTIONAL.
- IT CAN BE BUILT TO EXTEND 1.2 OR 3
- PARTITIONING OF THE SHED SHALL BE CARRIED OUT WITH THE APPROVAL OF THE CHIEF COMMISSIONER.
- THIS DRAWING IS TO BE READ WITH DRAWING NO 3 & 4 OF JOB NO 477.
- RAIN WATER PIPES ARE NOT TO BE VISIBLE ON THE EXTERNAL SURFACE

AREA MEASURING 4896 SQ. FT. SHALL BE ALLOWED TO BE COVERED IN THE REAR PORTION OF THE SHOW ROOM NO 1, SECTOR 7-C CHANDIGARH WITHIN THE PROPOSED COVERED ZONE AS SHOWN. COMPULSORY CUT OUT OF 138 SQ.FT. IS TO BE LEFT AT THE ENTRANCE GATE. REMAINING AREA TO BE LEFT OPEN TO SKY SHALL BE AT THE CHOICE OF THE OWNER. THE BUILDING PLANS SHALL BE GOT APPROVED FROM THE CHIEF ADMINISTRATOR CHANDIGARH ADMINISTRATION AS PER BUILDING BYELAWS. FOR SHOW ROOM NO. 1 SECTOR 7-C CHANDIGARH APPROVAL OF AMENDED DRAWINGS DULY APPROVED AND SIGNED BY THE CHIEF ADMINISTRATOR CHANDIGARH. RECEIVED VIDE MEMO NO. 12907 DATED. 29-9-94 HAS BEEN INCORPORATED IN THE DRAWING. 3-10-94

NOTE : THIS DRG. IS THE COMPUTERISED REPRODUCTION OF DRG.No. 5 OF JOB No. 477 , DATED 16.06.08

S.NO DESCRIPTION DATE SIGN

REVISIONS

Sd/ M.S.RANDHAWA CHIEF COMMISSIONER

Sd/ M.N. SHARMA CHIEF ARCHITECT SD/ J.S.DETHE SENIOR ARCHITECT

SD/ IQUABAL SINGH ASSTT ARCHITECT SD/ O.P.MEHTA ARCHITECT


OFFICE OF THE CHIEF ARCHITECT CHANDIGARH .

SCALE: 1/4" = 1'-0". 40 FEET TO AN INCH DATE: DEC-15-09


DRAWN BY: P.PRAKASH JOB NO. 477 DRG NO. 5  
CHECKED BY: SATPAL SINGH

BUILDING MATERIAL SHOWROOMS ON V2 MADHYA MARG, SECT.-7


PLAN, ELEVATION, SECTIONS OF STORES & CHOWKIDARS HOUSE.

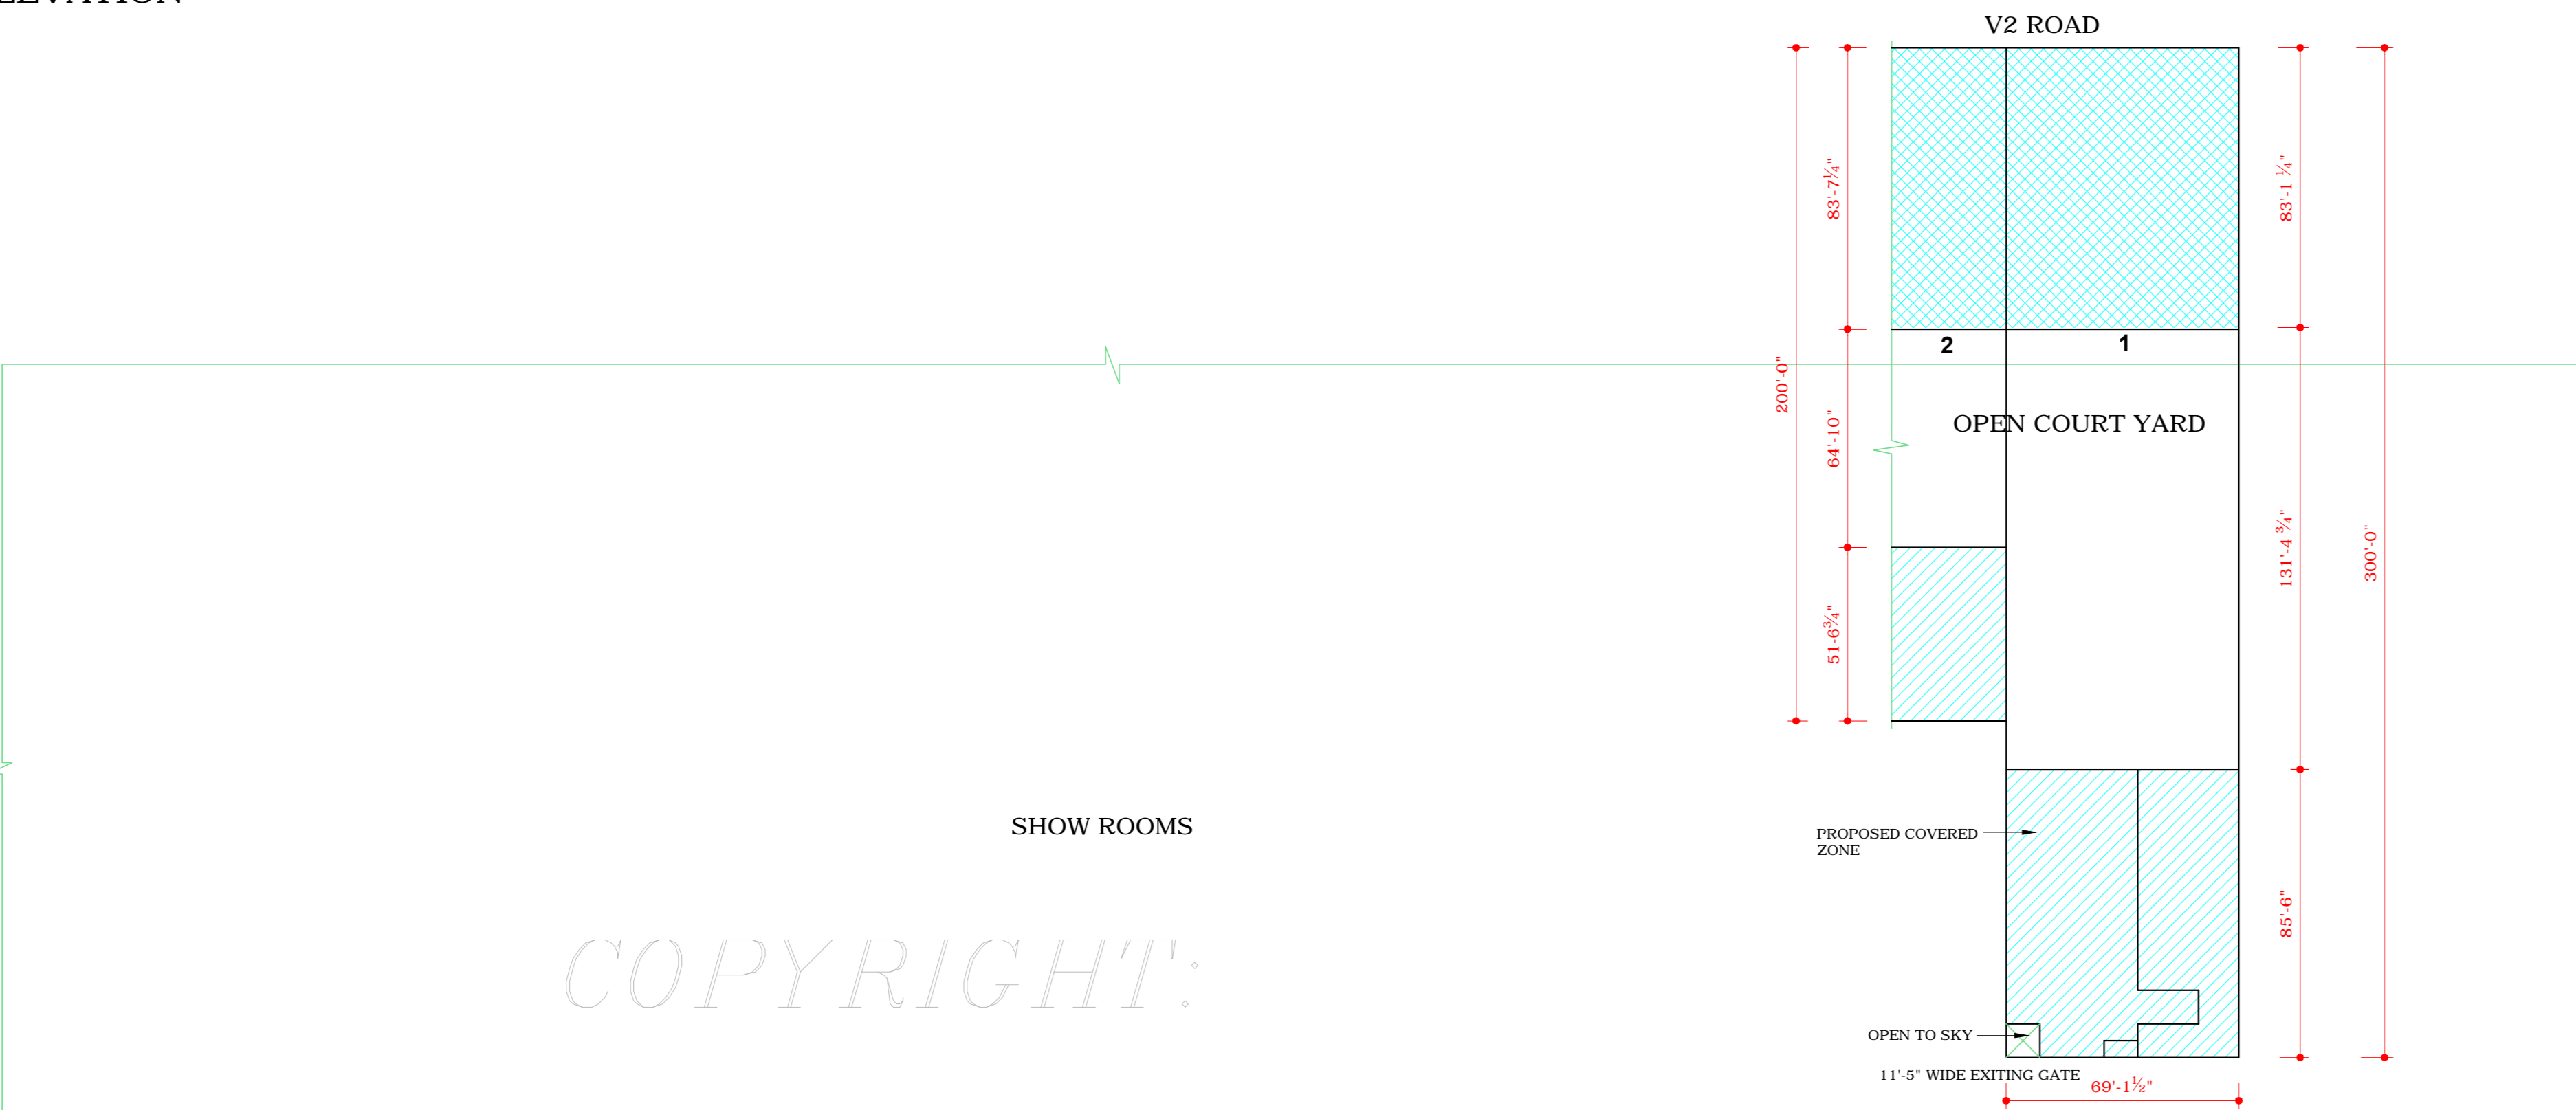

PART SITE PLAN

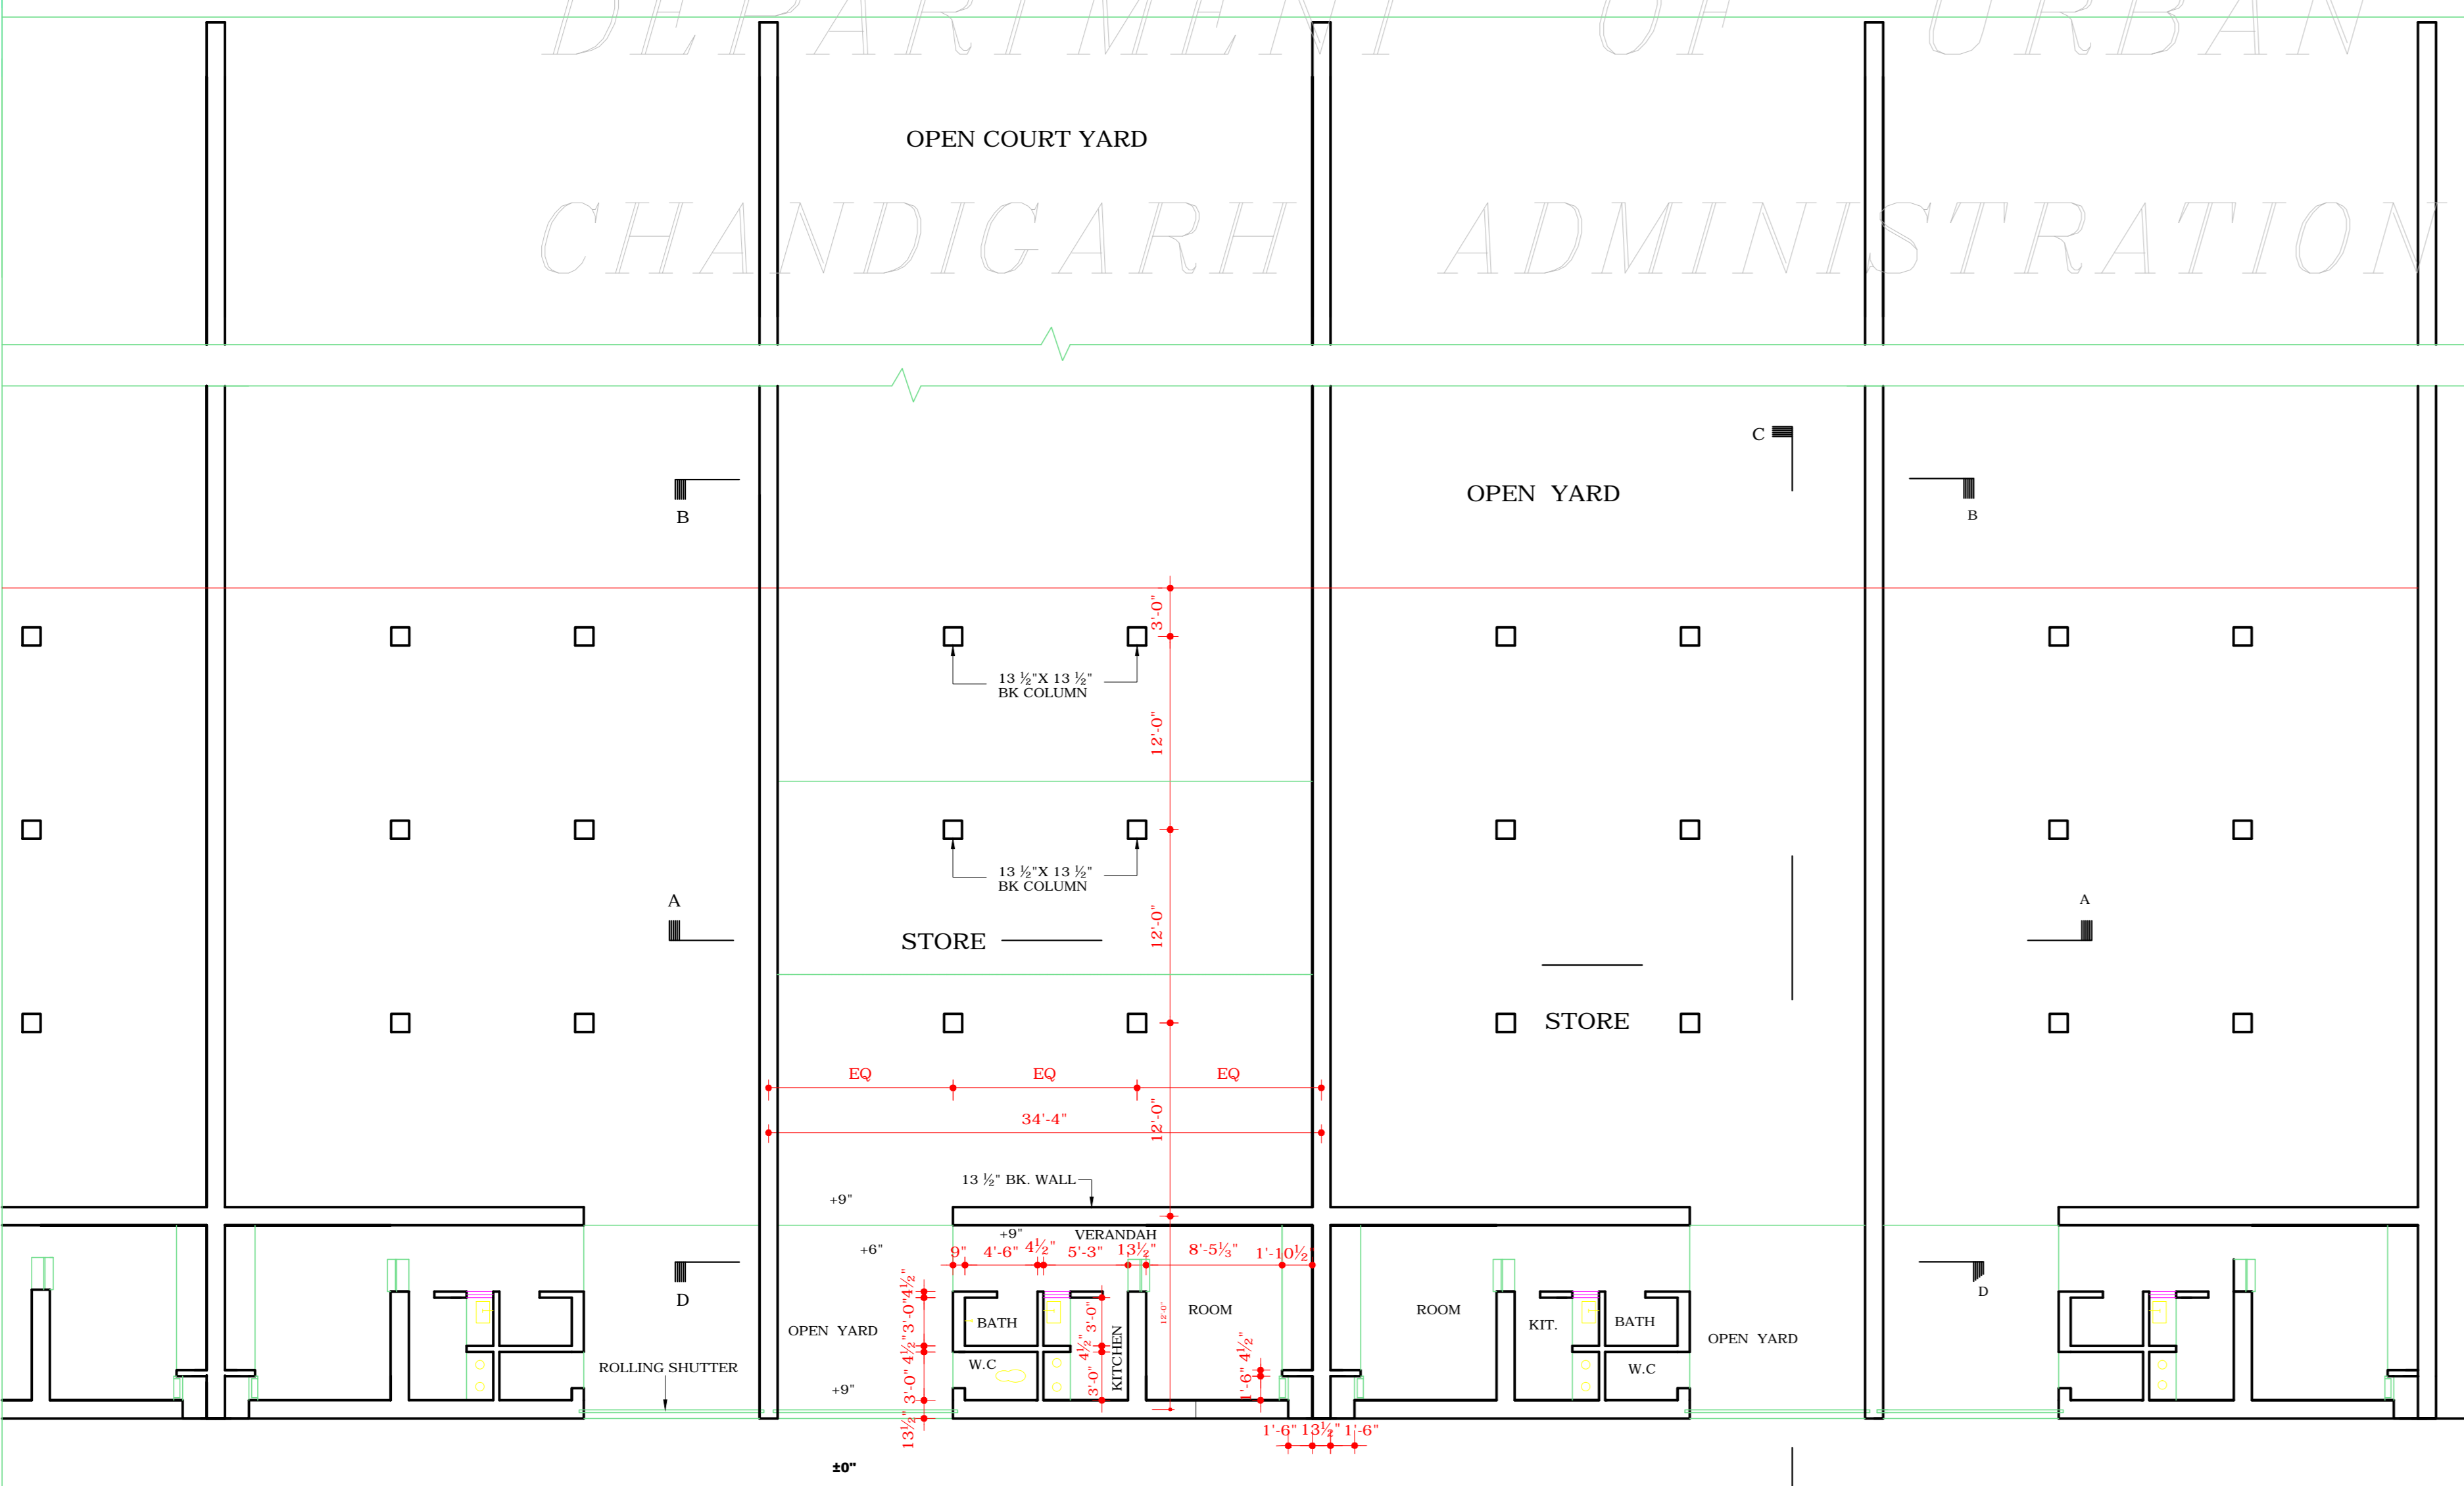

PLAN

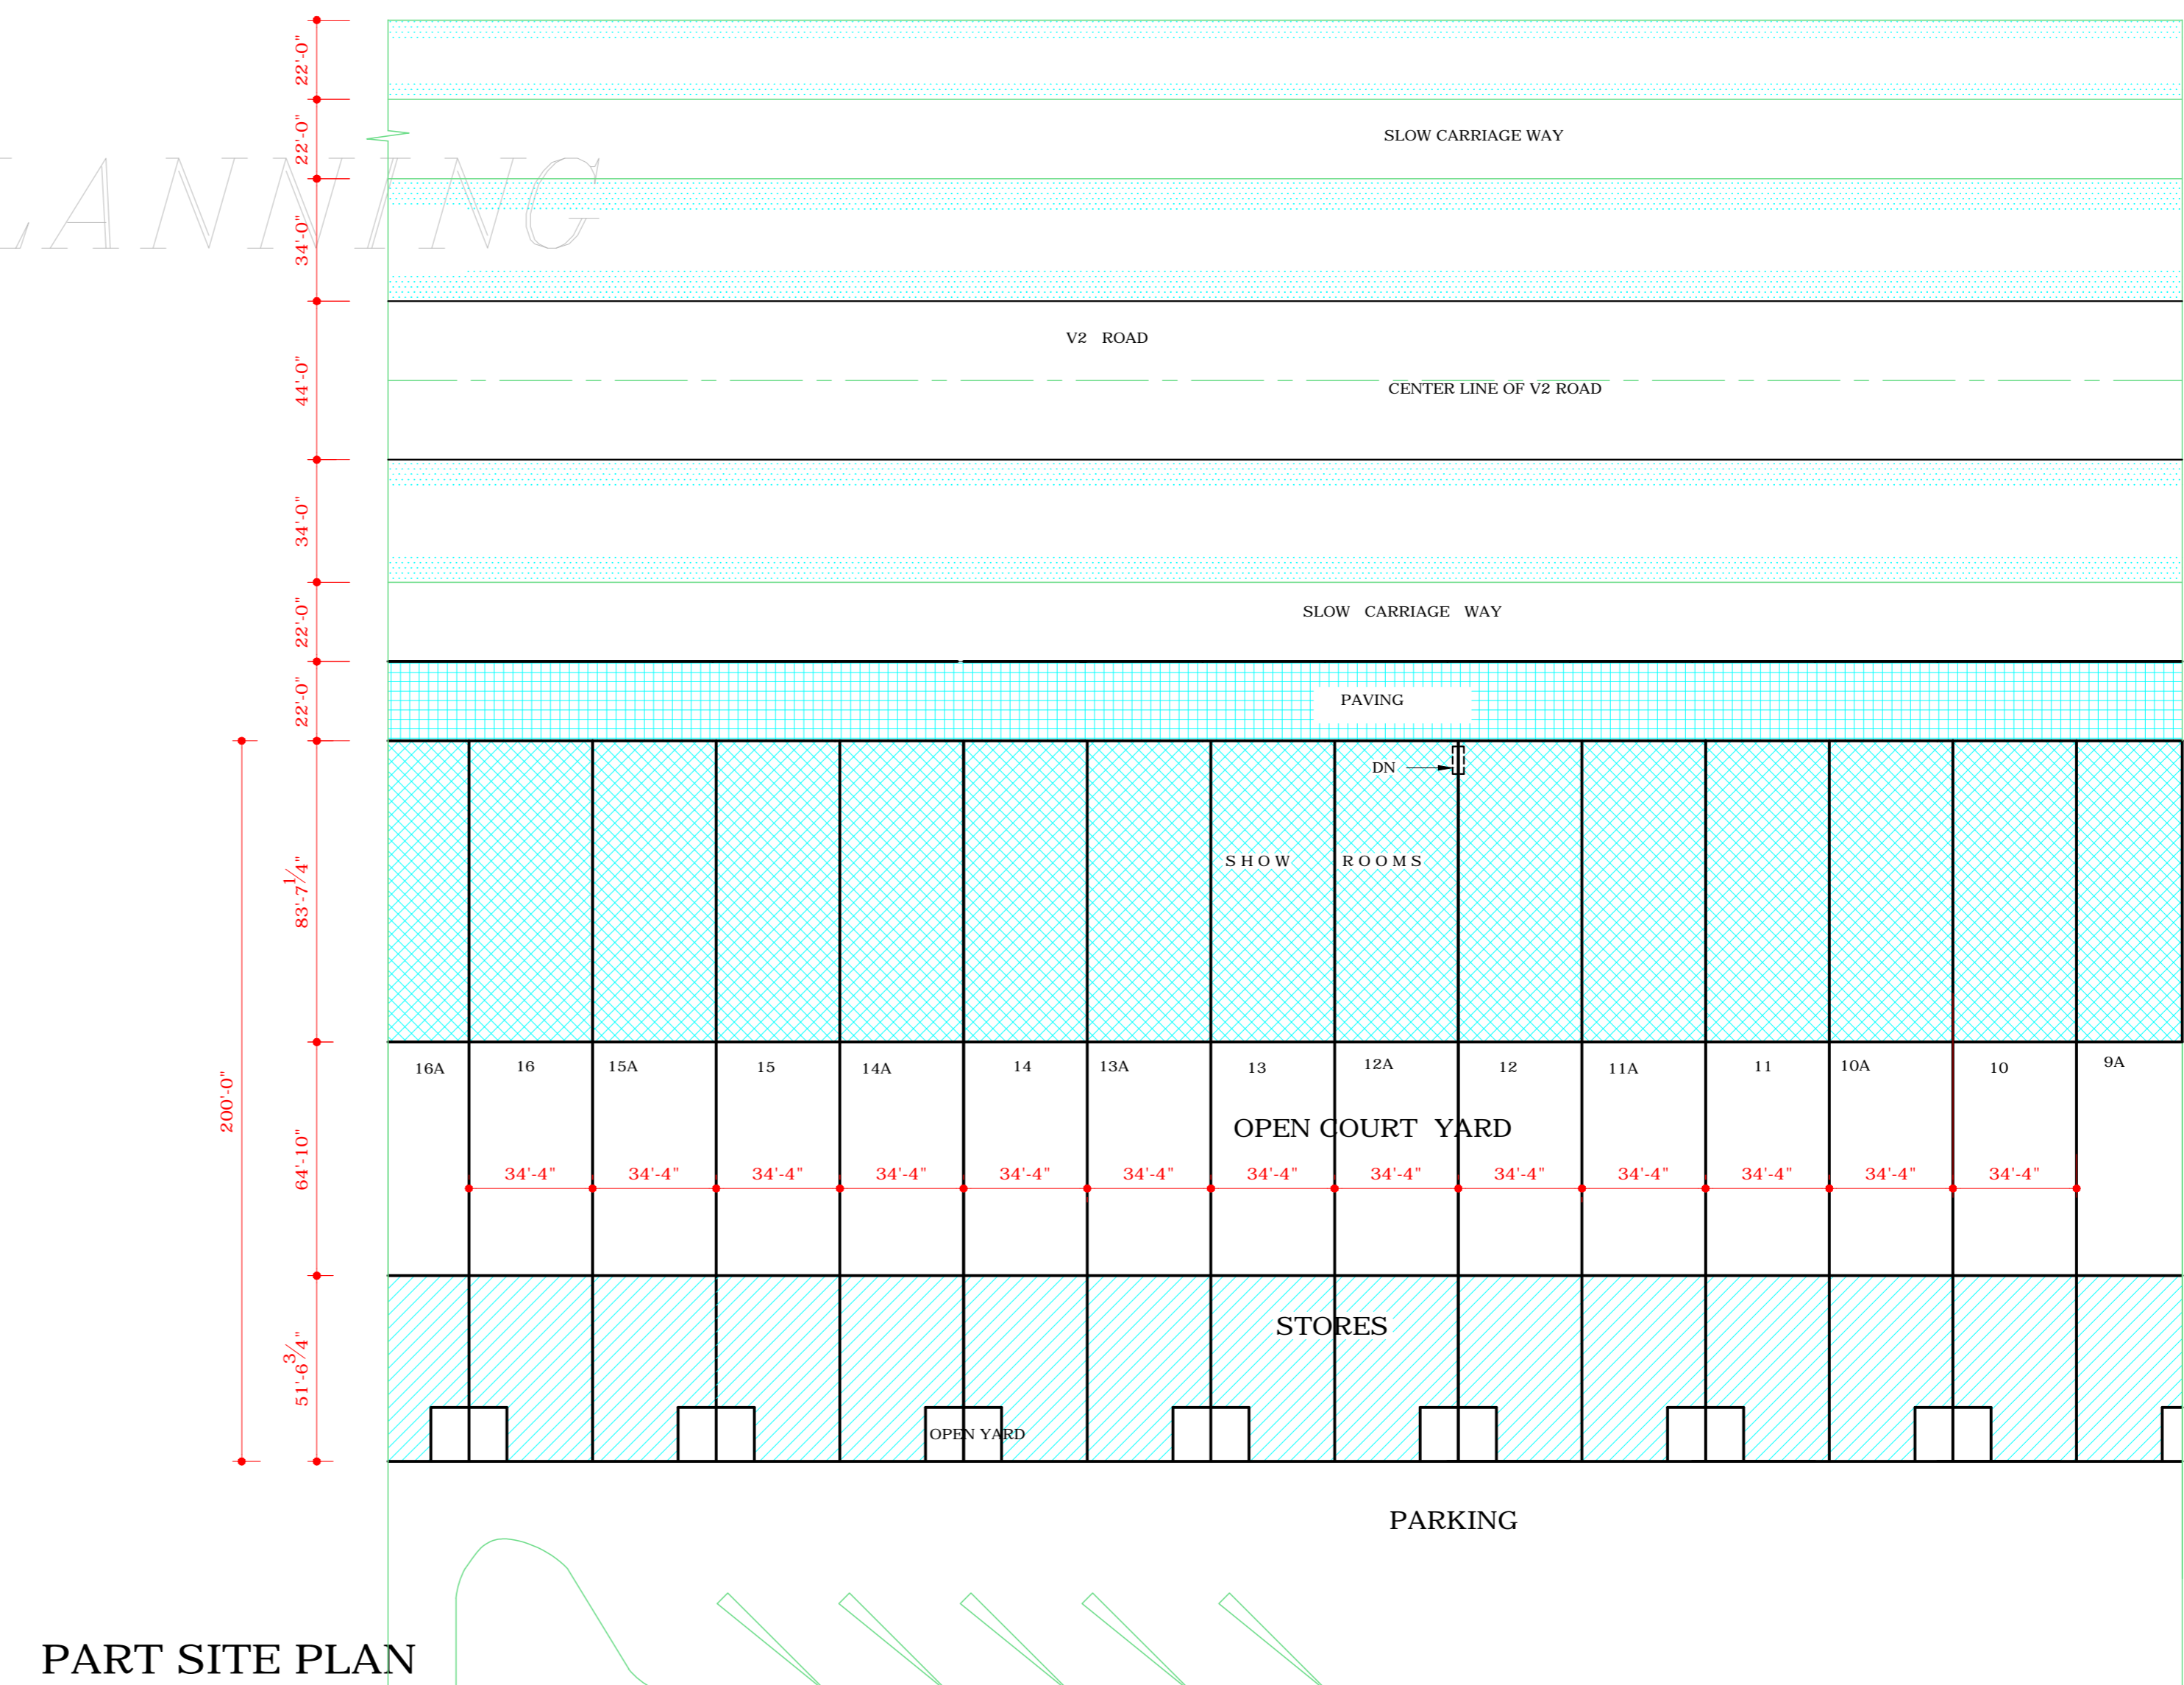

PART SITE PLAN

DISCLAIMER  
THOUGH EVERY CARE HAS BEEN TAKEN TO PROVIDE THE CORRECT VERSION OF THE ARCHITECTURAL CONTROL ON THIS DIGITIZED (PDF) FORMAT, YET IN CASE OF ANY DISCREPANCY, THE MASTER COPY OF THE ARCHITECTURAL CONTROL APPLICABLE ON EACH SUCH SITE, AS AVAILABLE IN THE COMMERCIAL RECORD OF THE OFFICE OF CHIEF ARCHITECT OR HER/HIS INTERPRETATION WILL OVERRULE THE DIGITIZED FORMAT.