




FRONT ELEVATION

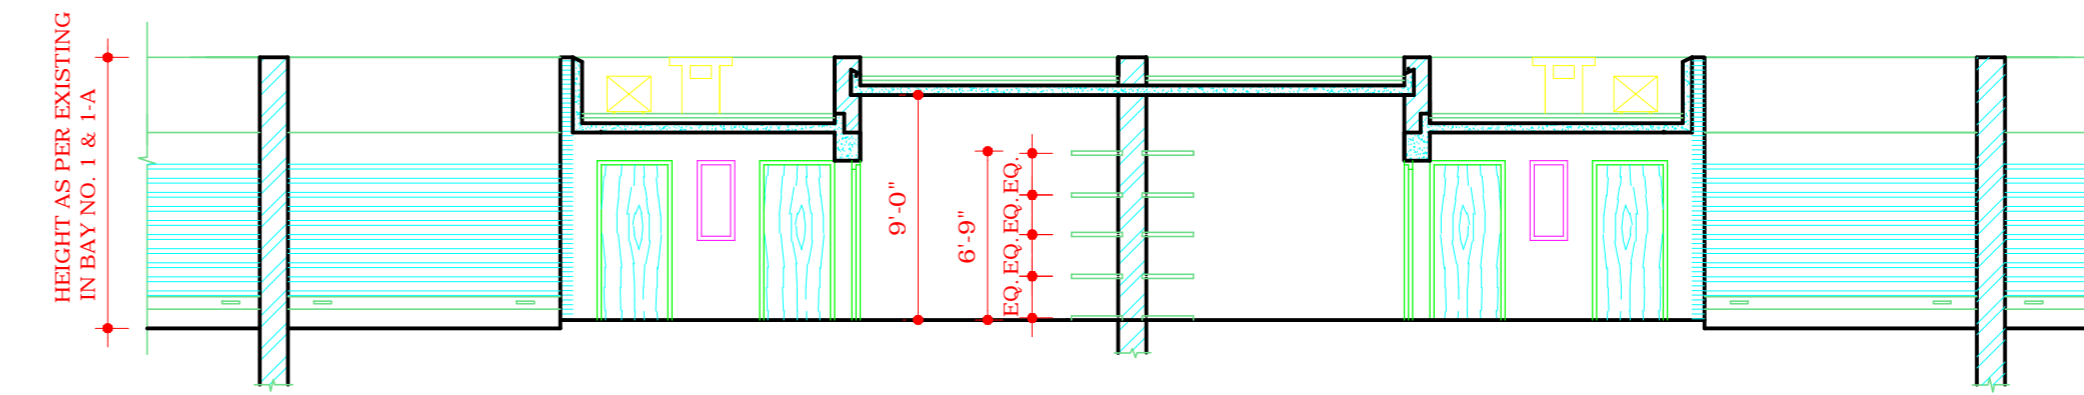


SECTION D-D

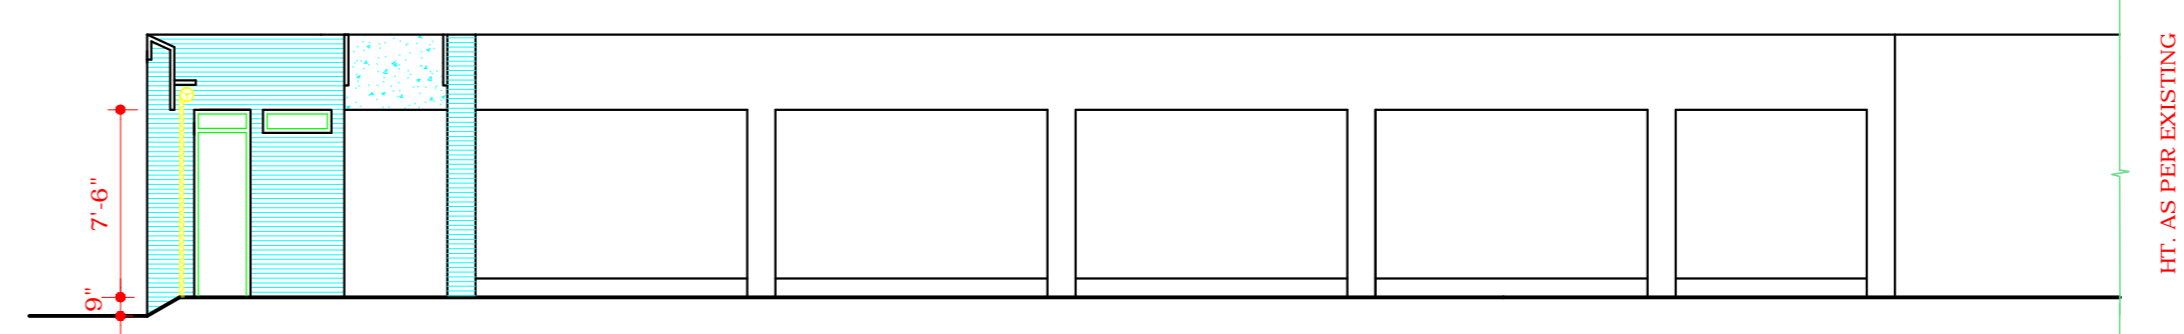


SECTION C-C

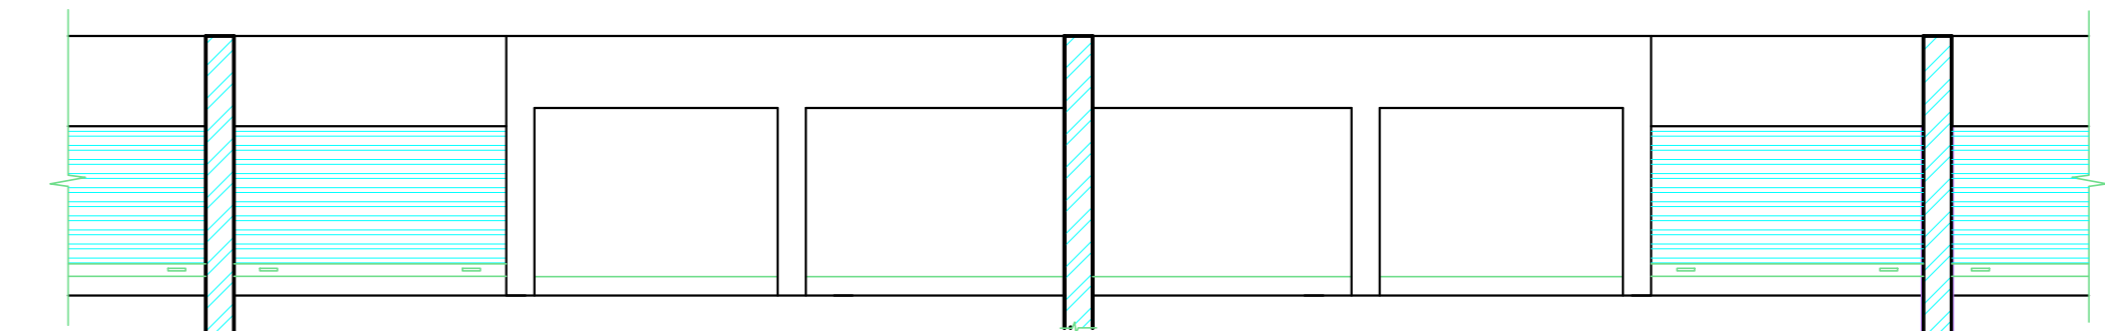


SECTION B-B

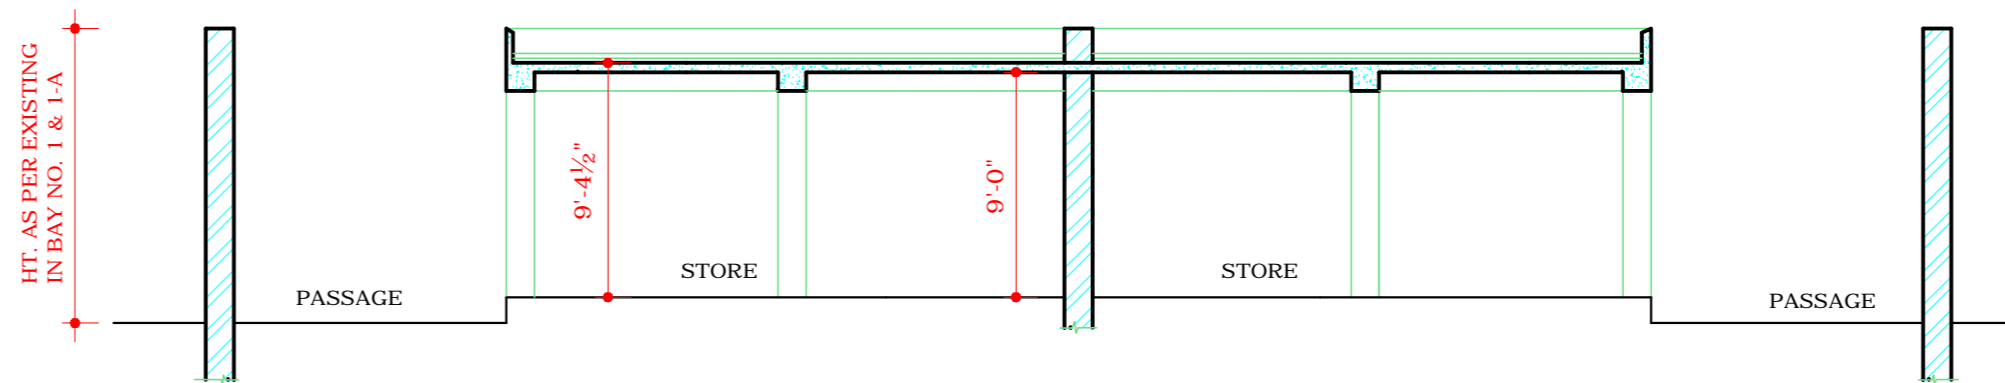

SECTION A-A

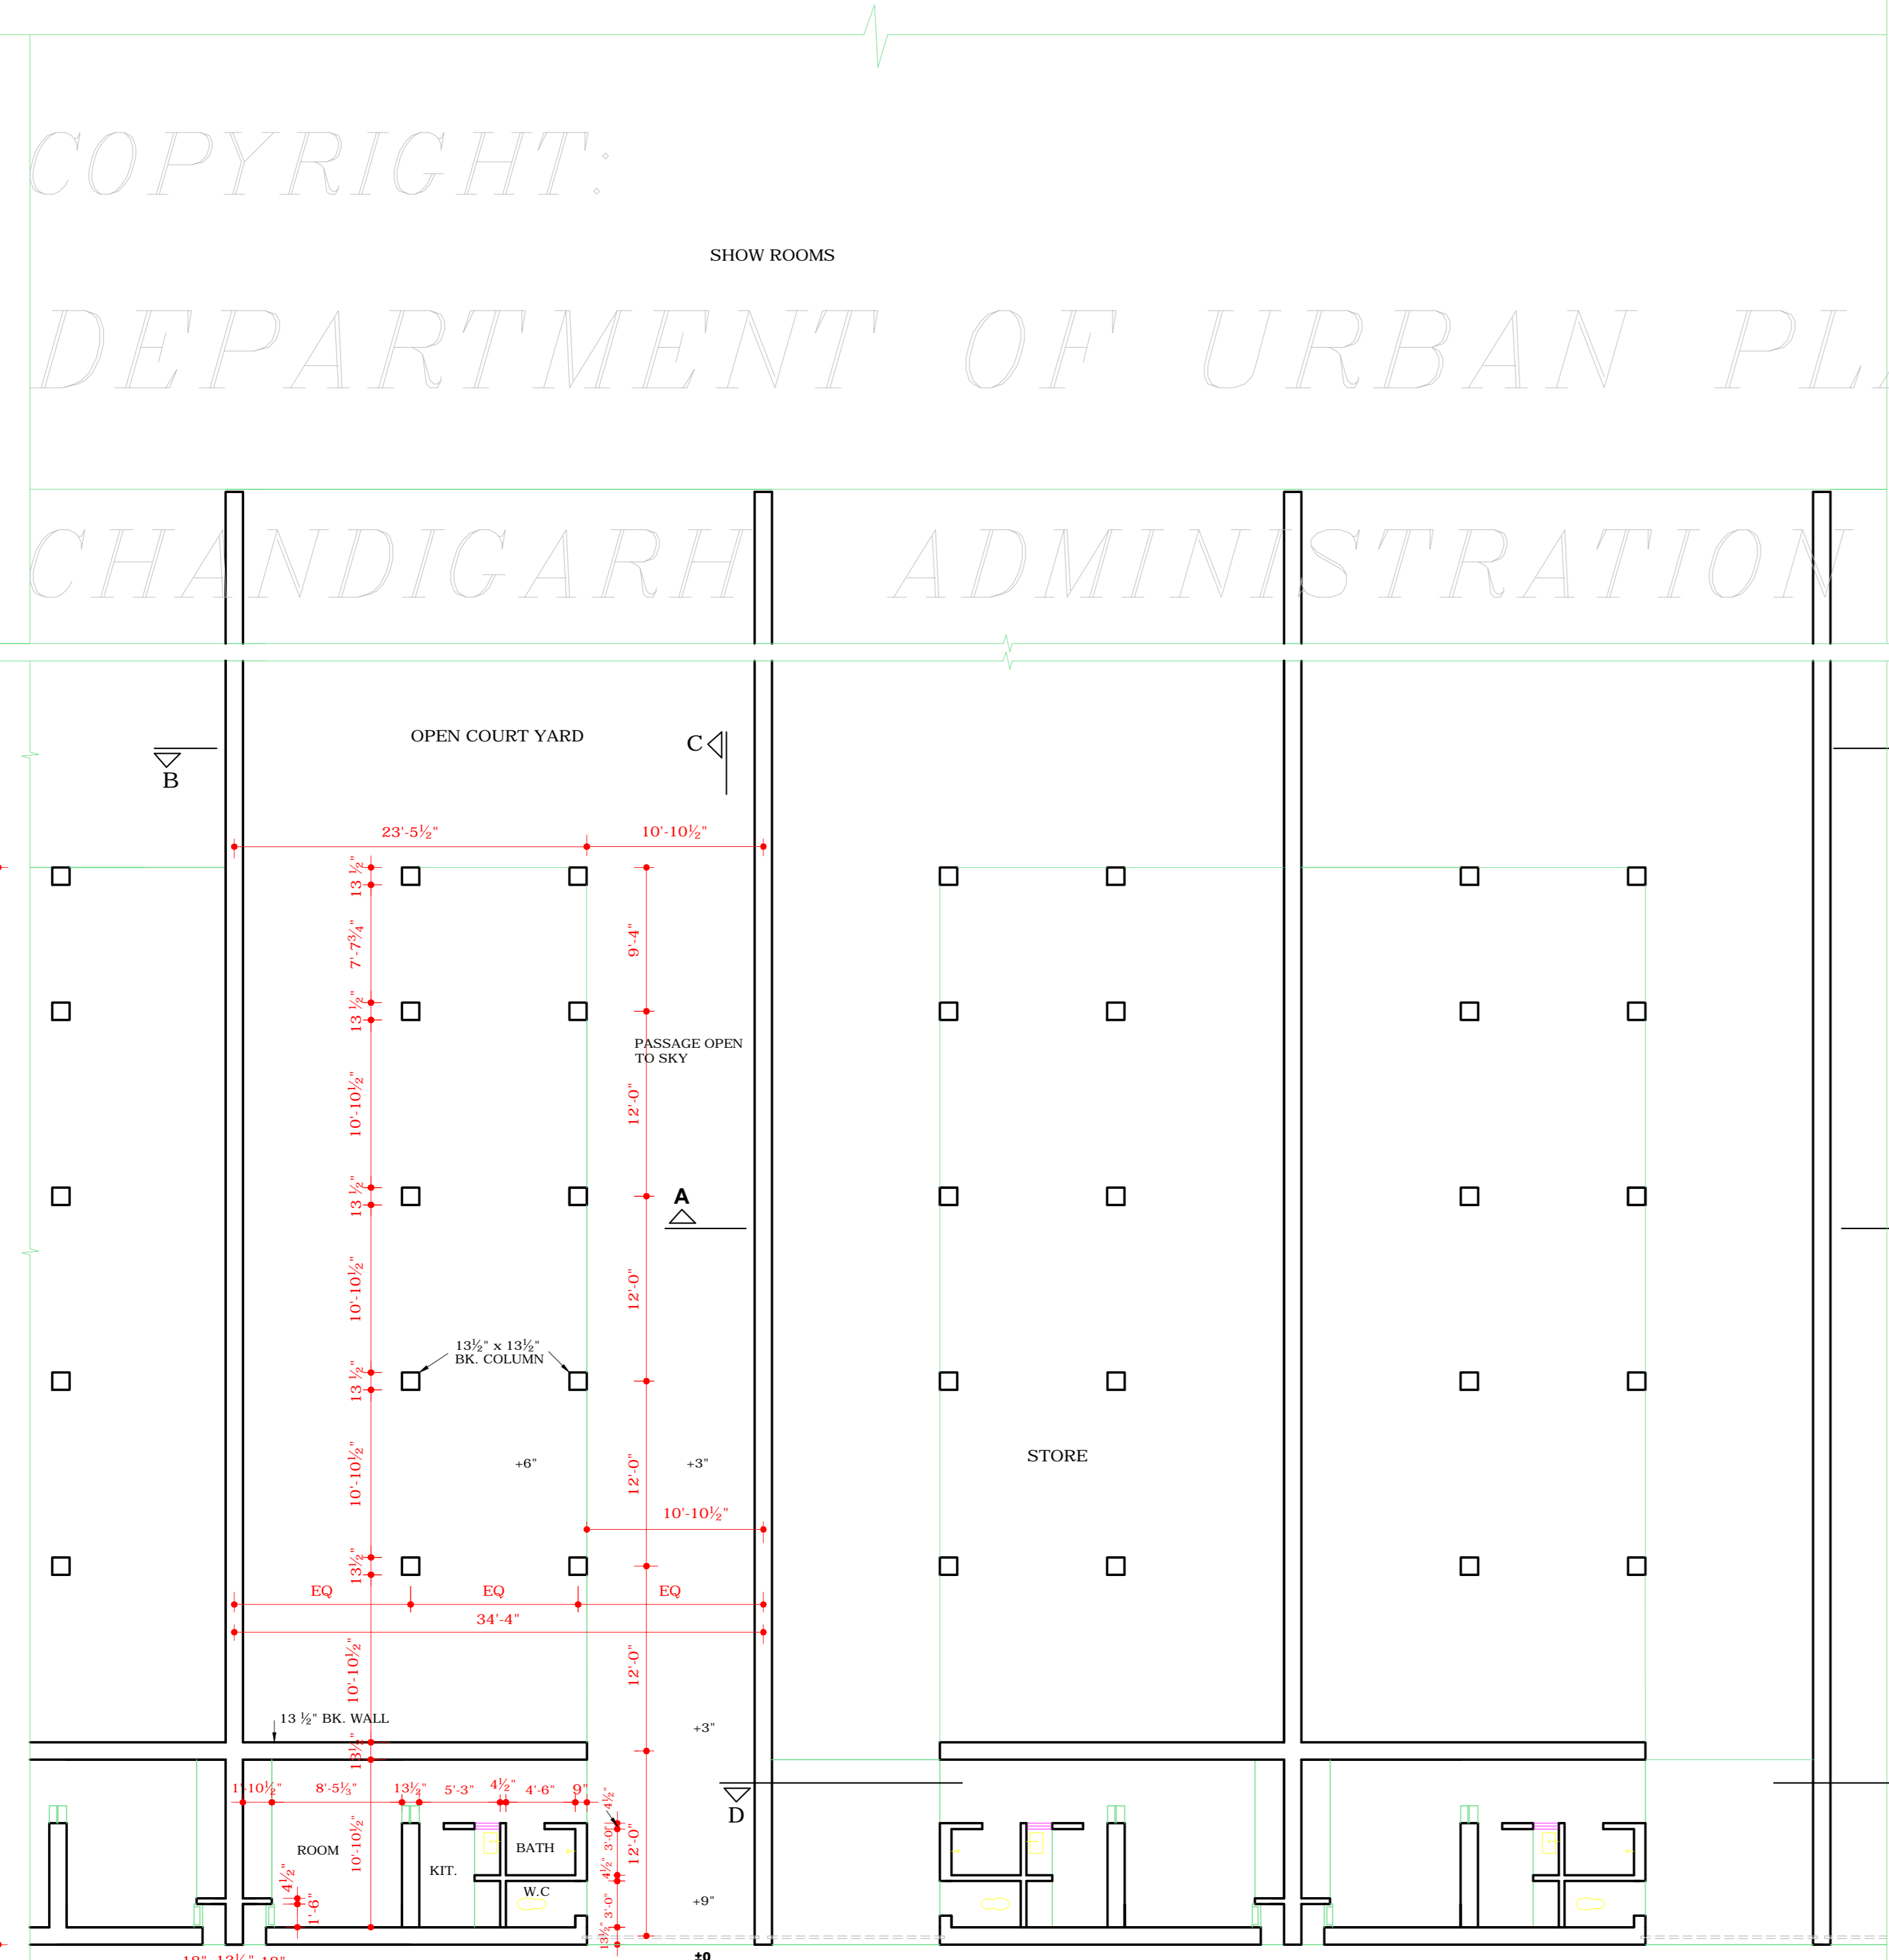

PLAN

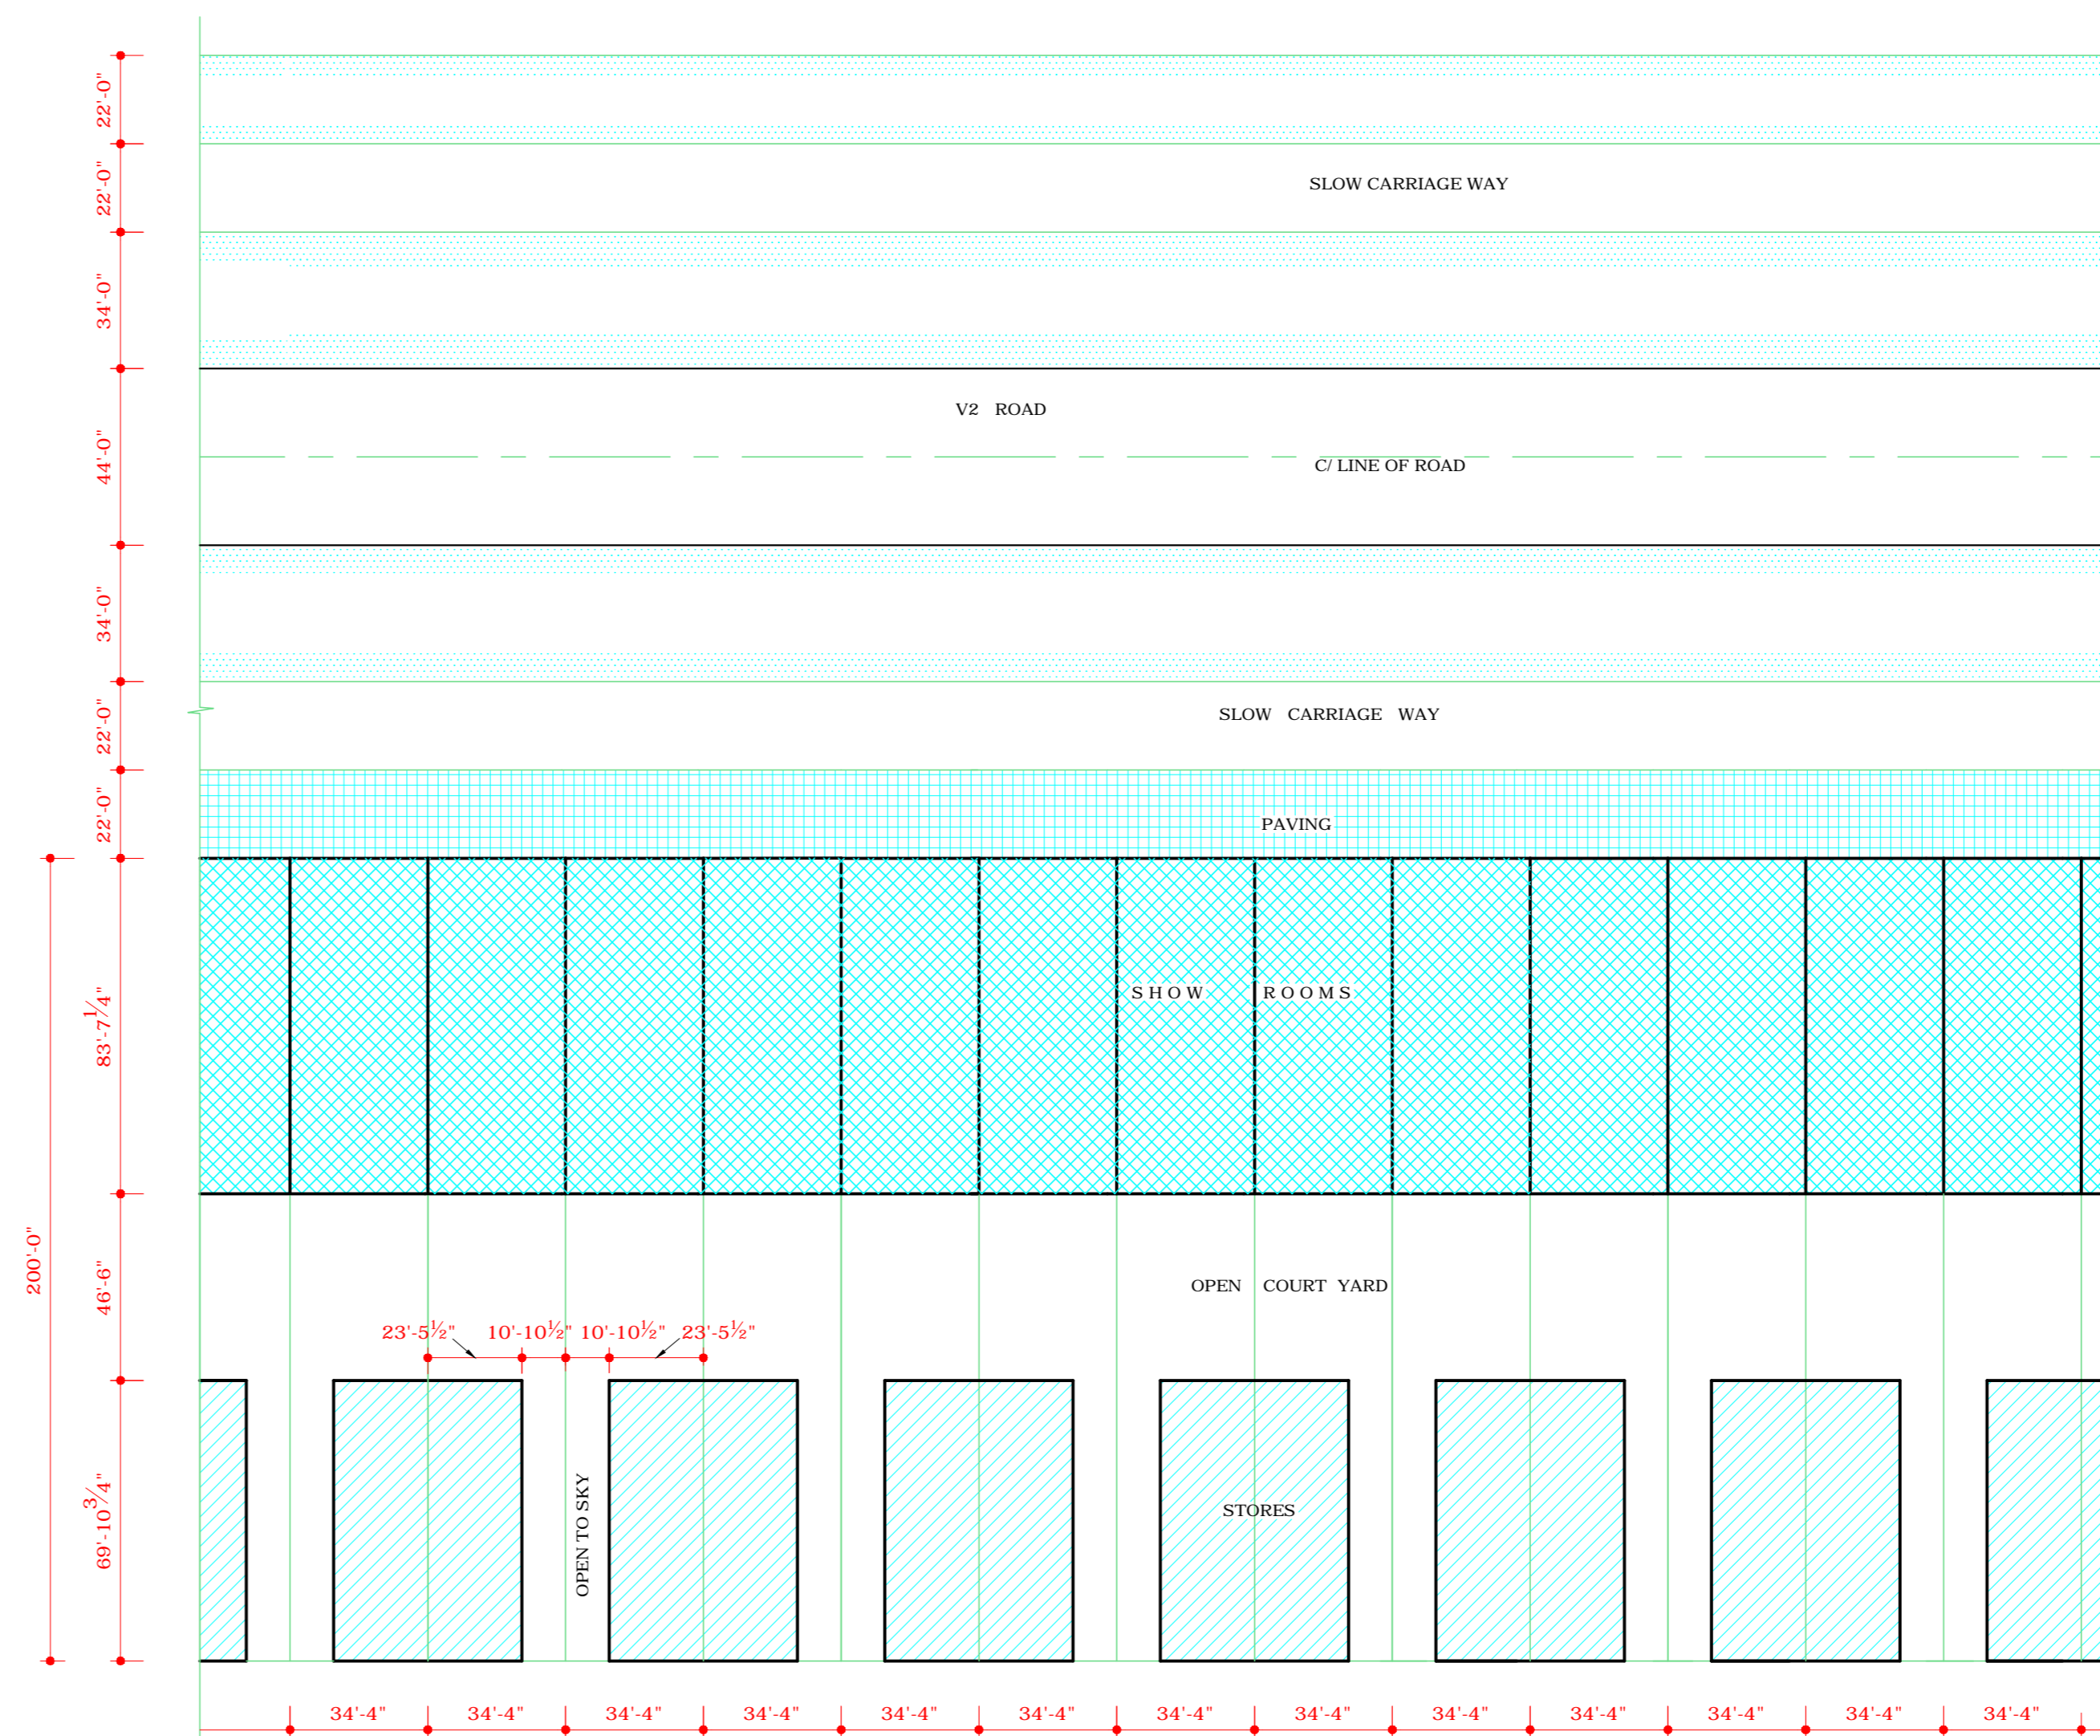

SITE PLAN

DISCLAIMER

THOUGH EVERY CARE HAS BEEN TAKEN TO PROVIDE THE CORRECT VERSION OF THE ARCHITECTURAL CONTROL ON THIS DIGITIZED (PDF) FORMAT, YET IN CASE OF ANY DISCREPANCY, THE MASTER COPY OF THE ARCHITECTURAL CONTROL APPLICABLE ON EACH SUCH SITE, AS AVAILABLE IN THE COMMERCIAL RECORD OF THE OFFICE OF CHIEF ARCHITECT OR HER/HIS INTERPRETATION WILL OVERRULE THE DIGITIZED FORMAT.

DEPARTMENT OF ARCHITECTURE U.T

S.No NOTES

1. THIS DRAWING IS THE PROPERTY OF DEPARTMENT OF ARCH. CHD. U.T. FORMERLY OF THE PUNJAB GOVERNMENT AND HENCE MUST NOT BE ALTERED, COPIED OR USED IN WHOLE OR IN PARTS WITHOUT THE PERMISSION OF THIS DEPTT. IN WRITING.
2. THIS PLAN IS MODIFIED AS PER CHIEF ADMINISTRATOR'S MEMO NO. 8843 U.T.F.I(2)-7916123 DATED 5.11.79.

THIS DRAWING IS THE COMPUTERISED REPRODUCTION OF ORIGINAL DRAWING NO.5R OF JOB NO. 477 DATED 10.06.08

S.NO DESCRIPTION SIGN DATE

REVISIONS

CHIEF ADMINISTRATOR

Sd/ CHIEF ARCHITECT Sd/ SENIOR ARCHITECT

Sd/ ARCHITECT Sd/ ASSTT. ARCHITECT

OFFICE OF THE CHIEF ARCHITECT CHANDIGARH .

SCALE: 1/4" TO A FOOT, 40 TO AN INCH DATE: 23.1.80

DRAWN BY: HARINDER KAUR JOB NO. 477 DRG NO. 5-R
 CHECKED BY: A.S. RATRA

BUILDING MATERIALS SHOWROOMS ON V2 MADHYA MARG, SEC- 7

PLAN ELEVATION & SECTIONS OF STORES & CHOWKIDAR'S HOUSE. (REVISED)