


NORTH WEST ELEVATION

COPYRIGHT:

DEPARTMENT OF URBAN PLANNING

CHANDIGARH ADMINISTRATION

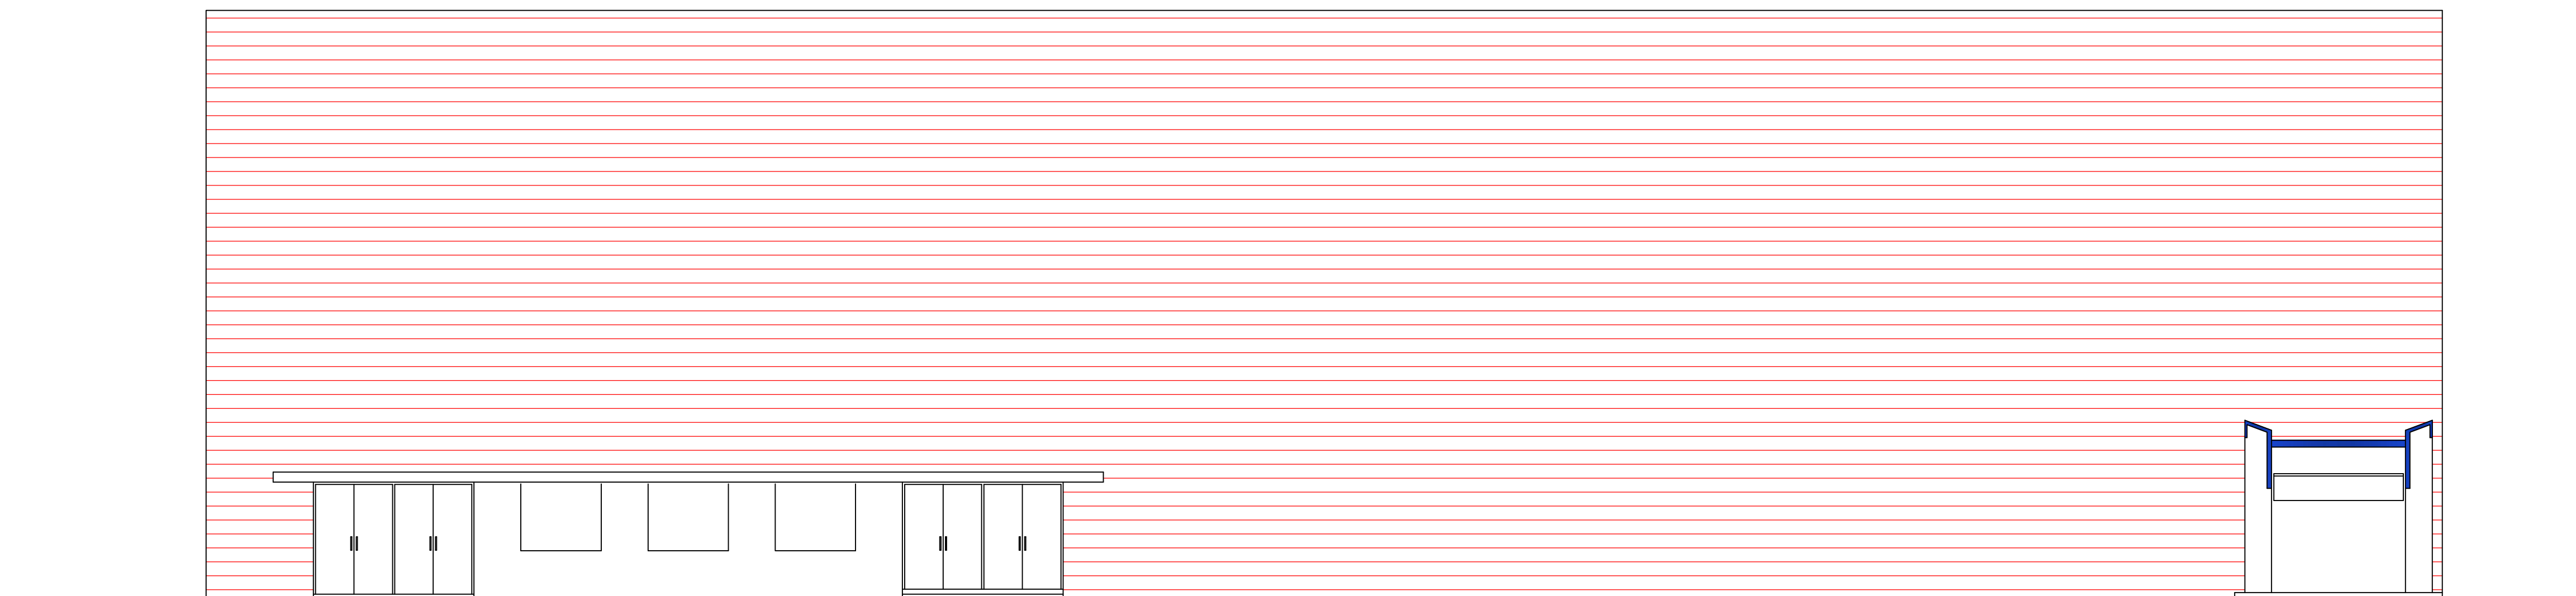

SOUTH EAST ELEVATION

**SCHEMATIC DESIGN FOR CINEMA ON SITENO.16 STREET V4
SECTOR 17-E CHANDIGARH.**

SCALE: EIGHT FEET TO AN INCH

JOB NO. 221

DRG. NO. 5

DATED 31.10.58.

NOTE:-
THIS DRAWING HAS BEEN COMPUTERISED ON 23.4.18 FROM DRG.
No. 5 JOB No. 221

DISCLAIMER
THOUGH EVERY CARE HAS BEEN TAKEN TO PROVIDE THE
CORRECT VERSION OF THE ARCHITECTURAL CONTROL ON THIS
DIGITIZED (PDF) FORMAT, YET IN CASE OF ANY DISCREPANCY, THE
MASTER COPY OF THE ARCHITECTURAL CONTROL APPLICABLE ON
EACH SUCH SITE, AS AVAILABLE IN THE COMMERCIAL RECORD OF
THE OFFICE OF CHIEF ARCHITECT OR HER/HIS INTERPRETATION
WILL OVERRULE THE DIGITIZED FORMAT.

CHIEF ARCHITECT

SD/-
21.9.70
CHIEF ADMINISTRATOR

SD/-
JUNIOR ARCHITECT

SD/-
SENIOR ARCHITECT