
DEPARTMENT OF URBAN PLANNING CHANDIGARH

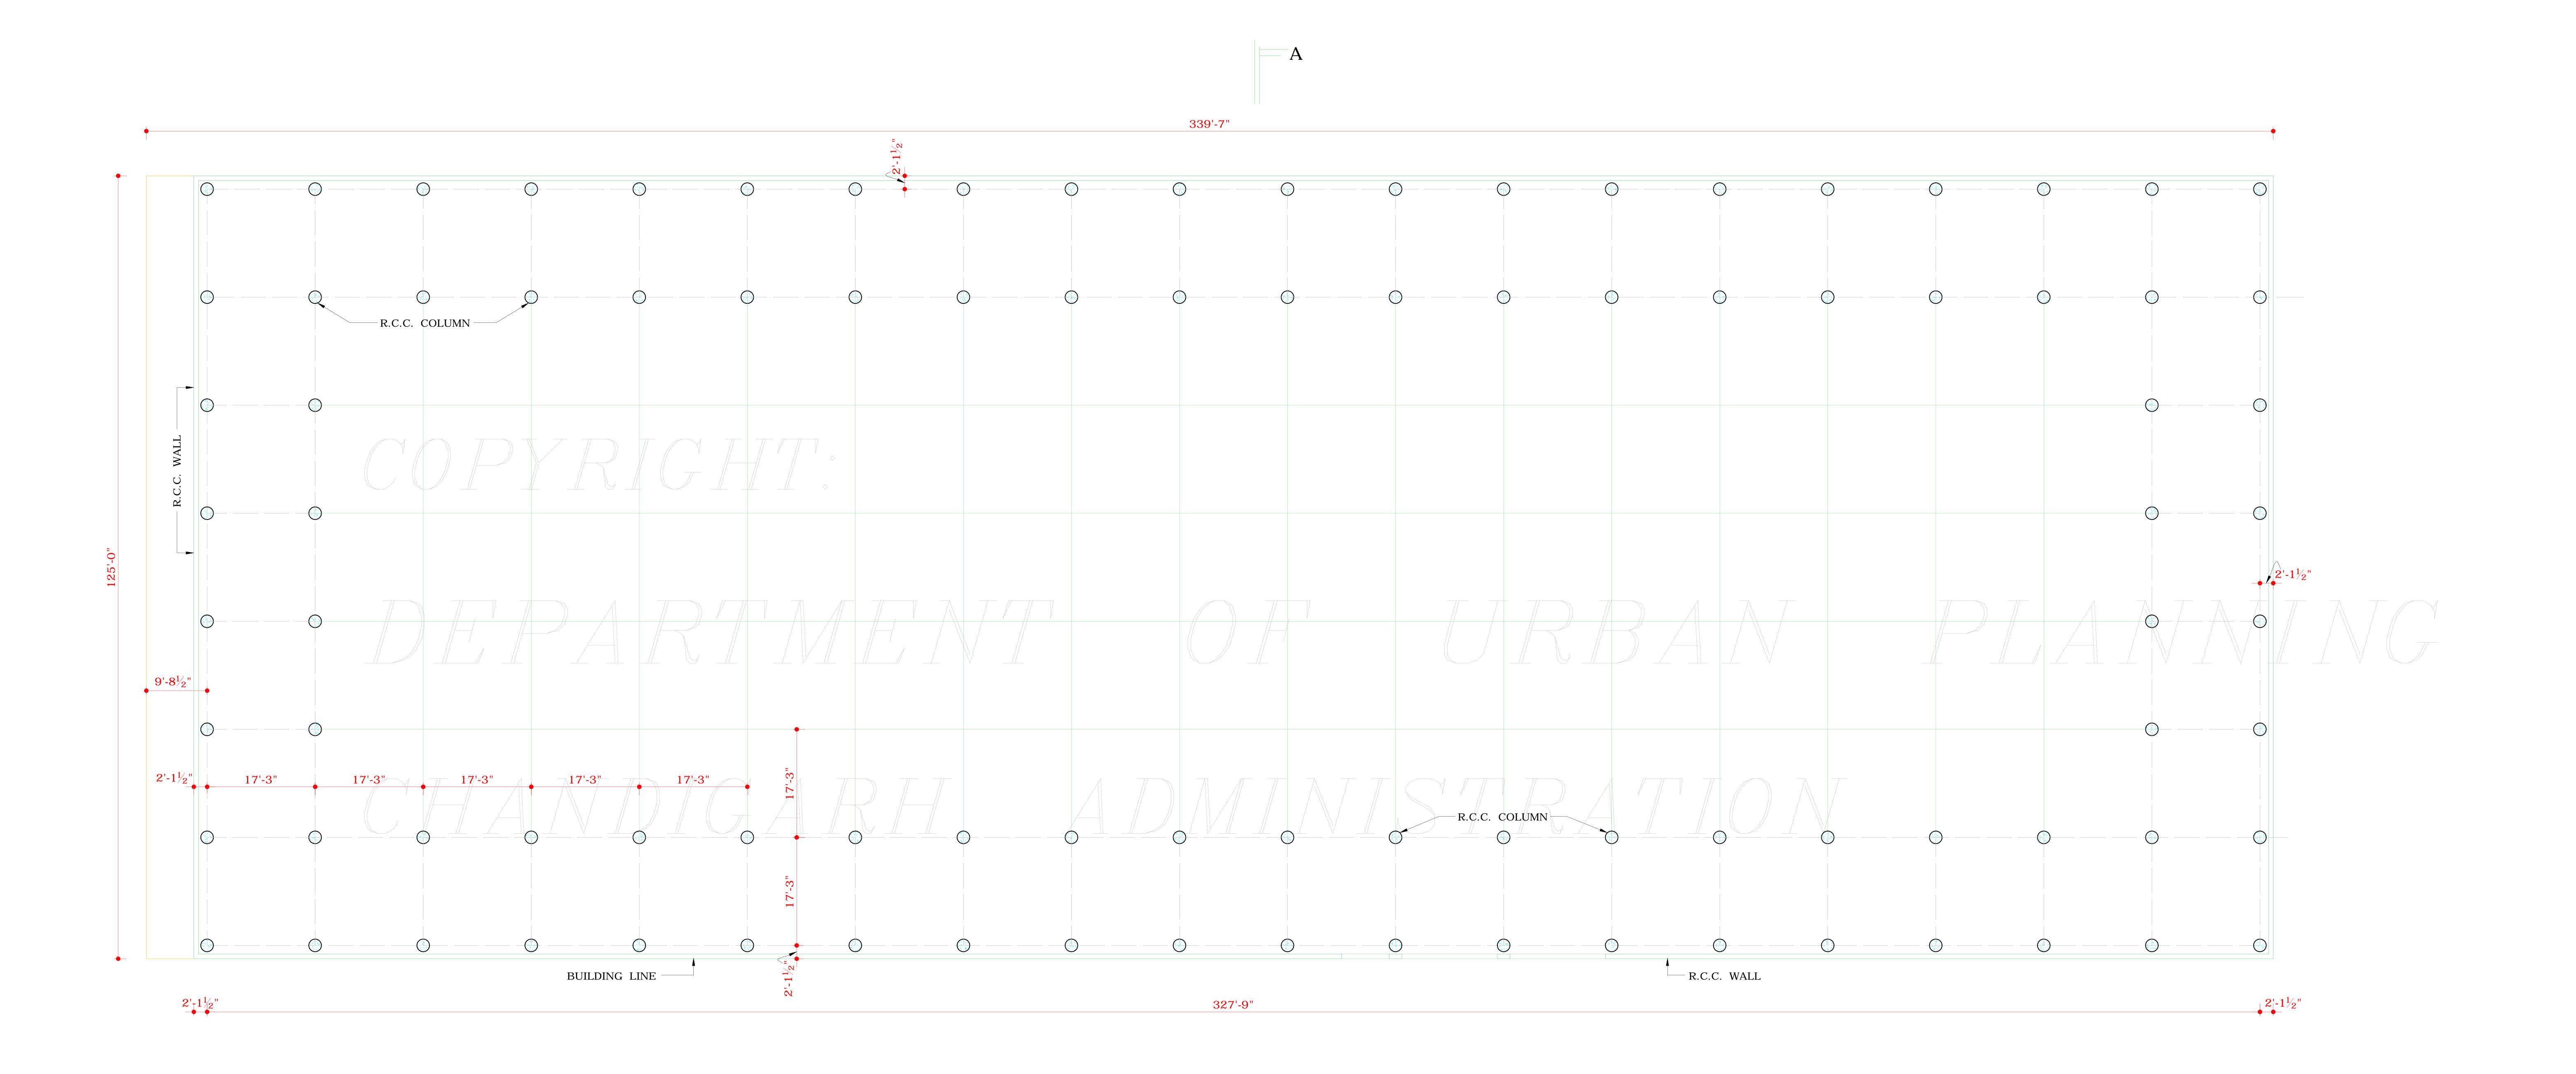

10TH FLOOR PLAN

CHIEF ADMINISTRATOR (SH. S.K. SANDHU)

REVISED ARCHITECTURAL CONTROLS OF 11 STORIED BUILDING, SEC-17, CHD. DULY APPROVED AND SIGNED BY THE FINANCE SECY. CUM CHIEF ADMINISTRATOR, U.T. CHD. VIDE MEMO No. 21/1/288-UTFI(3)-2007/2703, DATED 14/5/07.

APPROVED

CHIEF ADMINISTRATOR SH. S.K. SANDHU CHANDIGARH

ARCHITECTURALS CONTROLS OF 11 STOREYED BUILDING, SEC-17, CHD. DULY APPROVED AND SIGNED BY THE FINANCE SECY. CUM CHIEF ADMINISTRATOR, U.T., CHD. VIDE MEMO No. 21/1/288-UTFI(3)-2006/359, DATED-19-1-06

 $SCALE = \frac{1}{16}$ " = 1'-0" DATE: RAJINDER KUMAR JOB No. DRG. No. 2621 CHECKED BY

CHIEF ARCHITECT & SECY.

ARCHITECTURAL CONTROL OF ELEVEN STOREY BUILDING SECTOR - 17, CHANDIGARH

THIS DRAWING HAS BEEN COMPUTERISED ON 10-3-10 FROM DRG. No. 7/1 JOB No. 2621

S.No. DESCRIPTIONS

RENU SAIGAL

CHIEF ARCHITECT

OFFICE OF THE

CHANDIGARH.

REVISIONS

SIGN DATE

ASHWANI KUMAR
08-12-03
SENIOR ARCHITECT.

ASSTT. ARCHITECT.

10TH FLOOR PLAN

DISCLAIMER

THOUGH EVERY CARE HAS BEEN TAKEN TO PROVIDE THE CORRECT VERSION OF THE ARCHITECTURAL CONTROL ON THIS DIGITIZED (PDF) FORMAT, YET IN CASE OF ANY DISCRE- PANCY, THE MASTER COPY OF ARCHITECT OR HER/HIS INTERPRETATION WILL OVERRULE THE DIGITIZED FORMAT.

ARCHITECT (MR. KAPIL SETIA)

SENIOR ARCHITECT (MR. RAKESH GUPTA)

CHIEF ARCHITECT (MRS. SUNITA MONGA)

ASSTT. ARCHITECT (MR. DEEPAK JAIN)