


SOUTH WEST ELEVATION

COPYRIGHT:

DEPARTMENT OF URBAN PLANNING

CHANDIGARH ADMINISTRATION

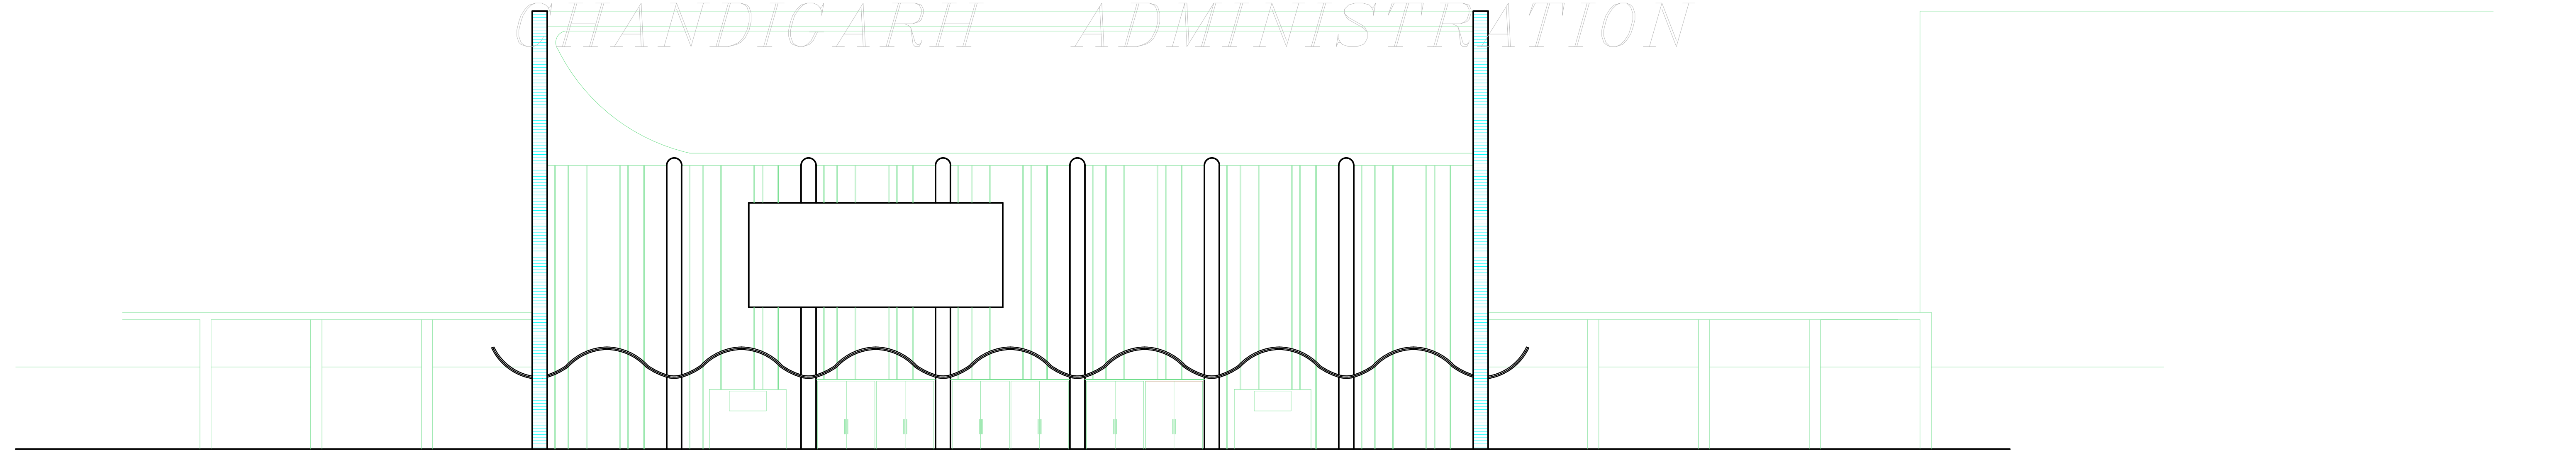

NORTH EAST ELEVATION

SCHEMATIC DESIGN FOR CINEMA ON SITE NO 16, STREET V4
 SECTOR 17 E CHANDIGARH
 SCALE EIGHT FEET TO AN INCH JOB NO. 221 DRG. NO. 4 DATED 31.10.58

Sd/
 M.N. SHARMA
 21.9.70
 CHIEF ARCHITECT

Sd/
 21.9.70
 CHIEF ADMINISTRATOR

Sd/
 A.PARKASH
 JUNIOR ARCHITECT

Sd/
 SENIOR ARCHITECT

NOTE:
 THIS DRAWING HAS BEEN COMPUTERISED ON 24.4.18 FROM DRG.
 No. 4 JOB No. 221

DISCLAIMER
 THOUGH EVERY CARE HAS BEEN TAKEN TO PROVIDE THE
 CORRECT VERSION OF THE ARCHITECTURAL CONTROL ON THIS
 DIGITIZED (PDF) FORMAT, YET IN CASE OF ANY DISCREPANCY, THE
 MASTER COPY OF THE ARCHITECTURAL CONTROL APPLICABLE ON
 EACH SUCH SITE, AS AVAILABLE IN THE COMMERCIAL RECORD OF
 THE OFFICE OF CHIEF ARCHITECT OR HER/HIS INTERPRETATION
 WILL OVERRULE THE DIGITIZED FORMAT.