


CHANDIGARH  
PROJECT

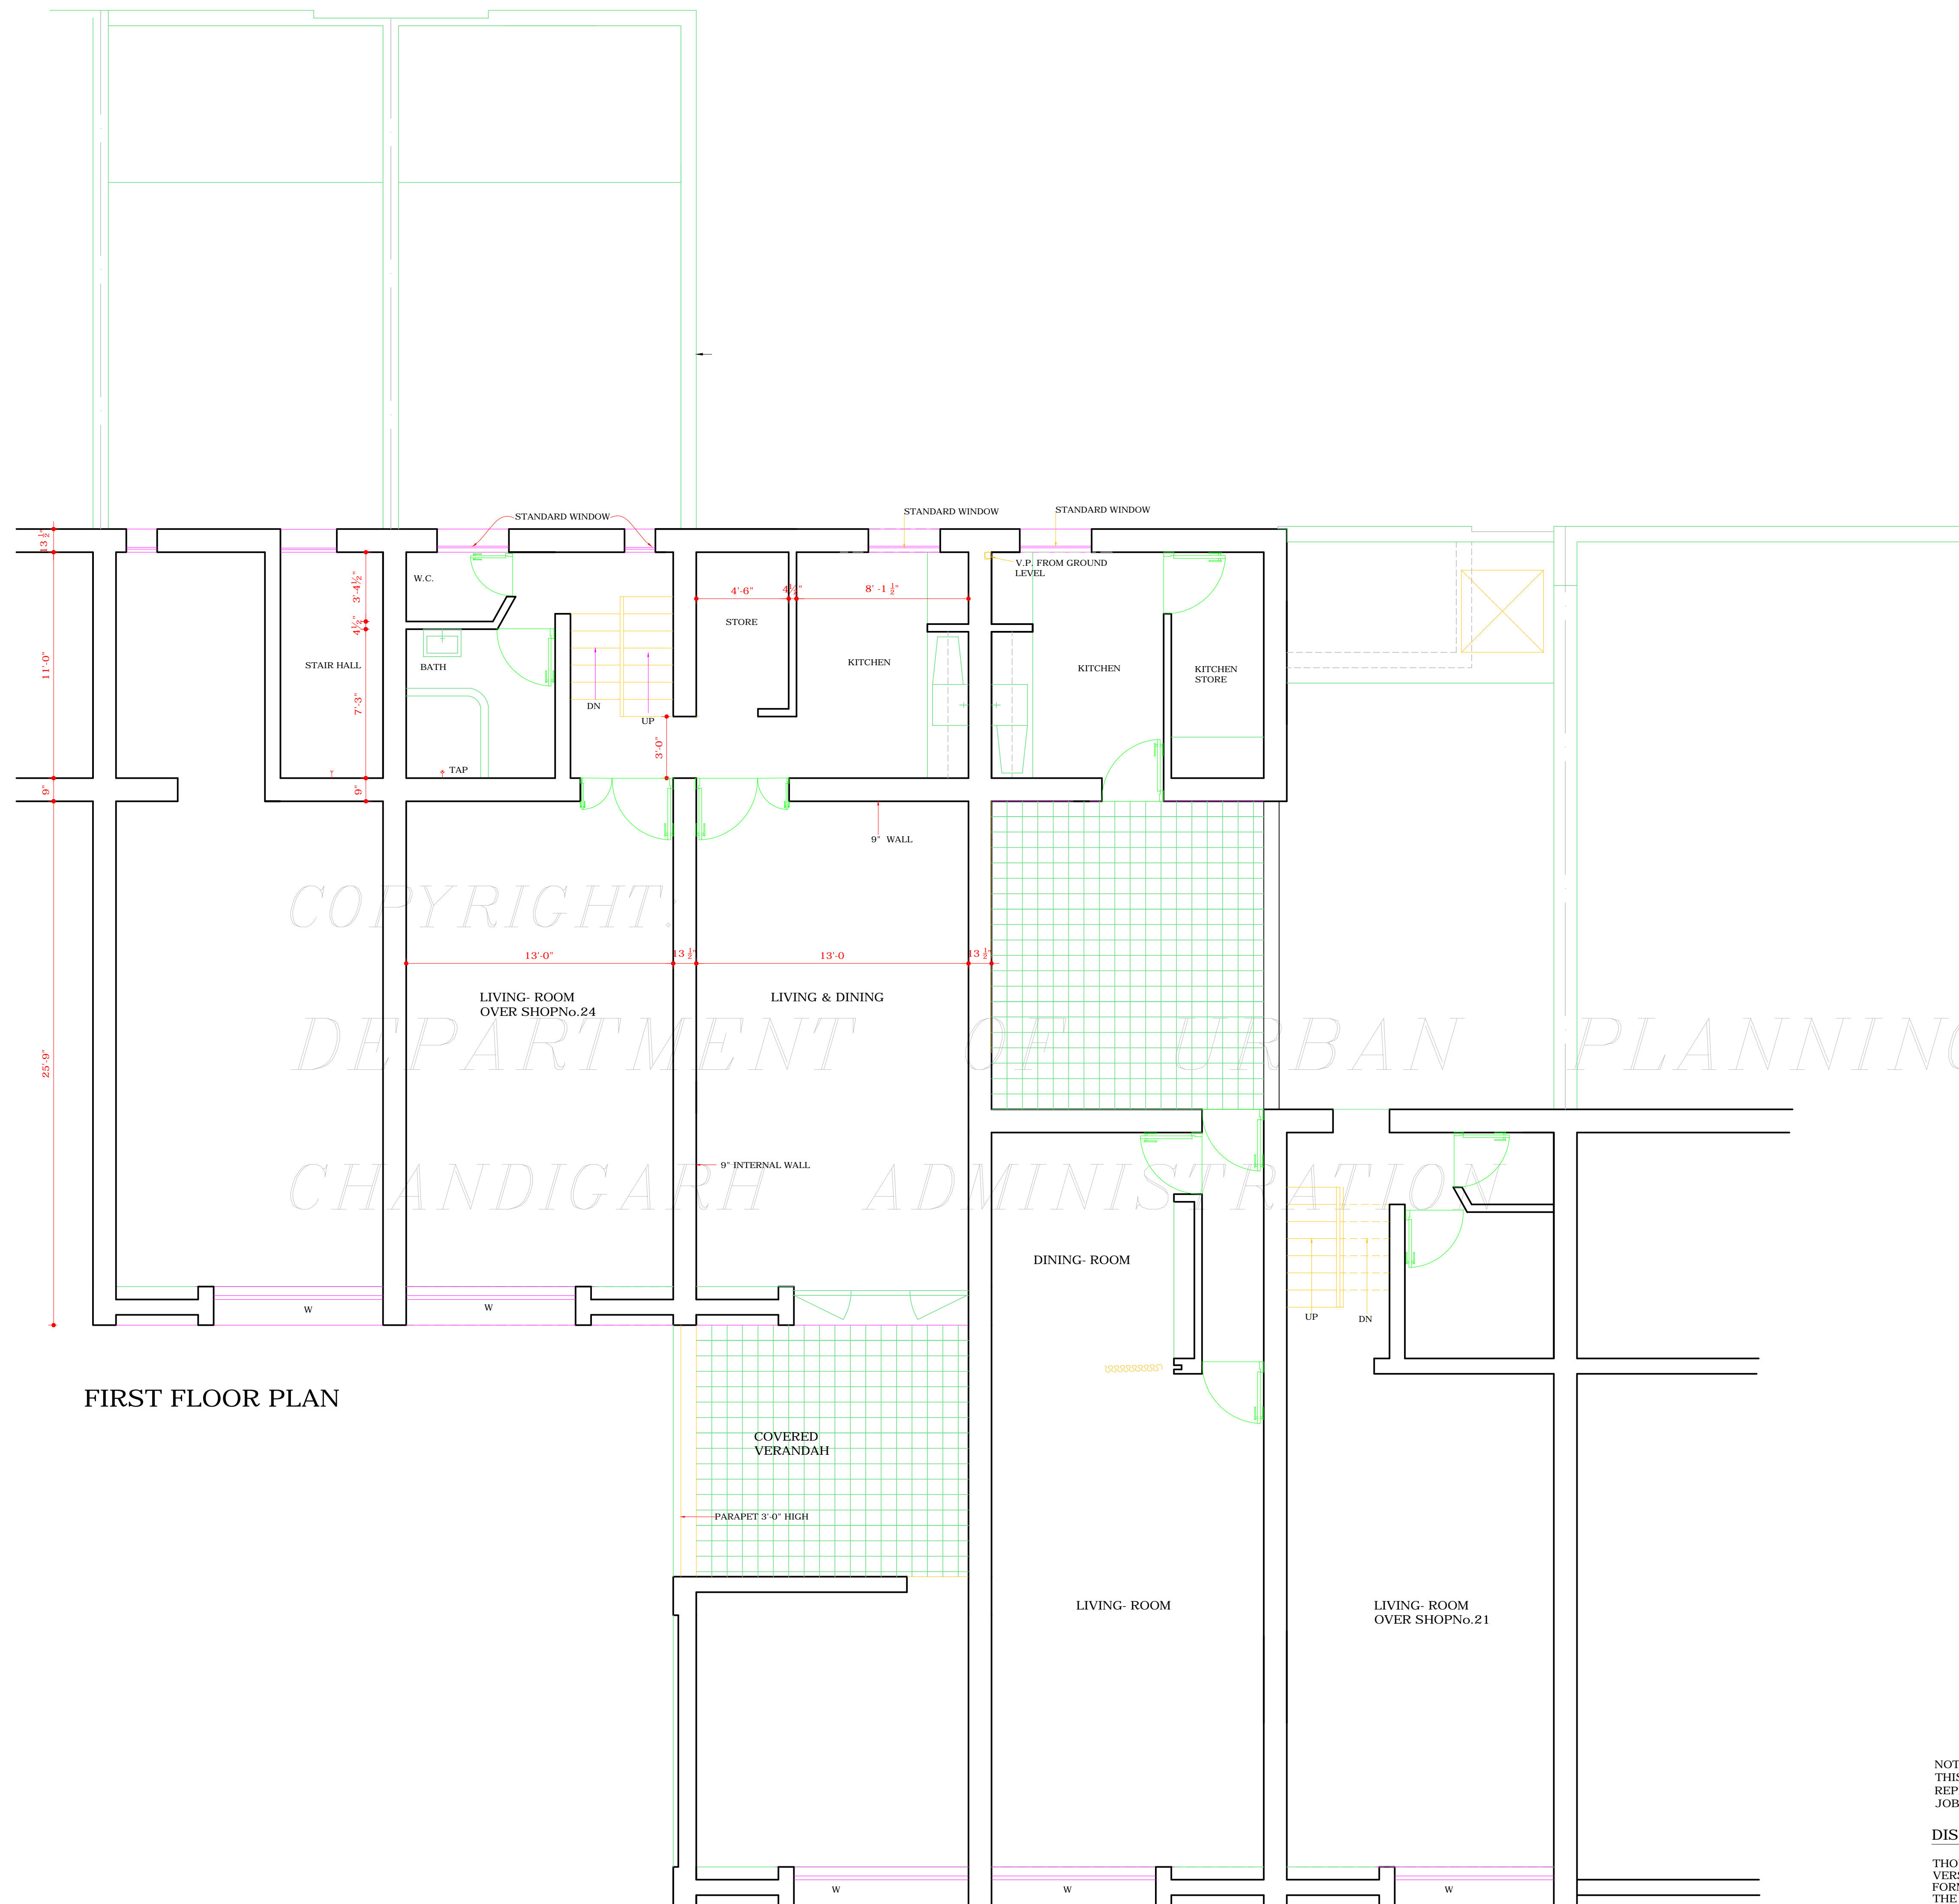

FIRST FLOOR PLAN

COPYRIGHT  
DEPARTMENT OF URBAN PLANNING  
CHANDIGARH ADMINISTRATION

NOTE:-  
THIS DRAWING IS THE COMPUTERISED  
REPRODUCTION OF ORIGINAL DRG. No.16  
JOB No. 32/C DATED- 18-04-18

DISCLAIMER

THOUGH EVERY CARE HAS BEEN TAKEN TO PROVIDE THE CORRECT  
VERSION OF THE ARCHITECTURAL CONTROL ON THIS DIGITIZED (PDF)  
FORMAT. YET IN CASE OF ANY DISCREPANCY, THE MASTER COPY OF  
THE ARCHITECTURAL CONTROL APPLICABLE ON EACH SUCH SITE, AS  
AVAILABLE IN THE COMMERCIAL RECORD OF THE OFFICE OF CHIEF  
ARCHITECT OR HER/HIS INTERPRET-ATION WILL OVERRULE THE  
DIGITIZED FORMAT.

THIS DRG. IS THE PROPERTY OF THE DEPTT. OF  
ARCHITECTURE, CHANDIGARH U.T. AND FORMERLY  
THE GOVT. OF PUNJAB AND MUST NOT BE  
ALTERED, COPIED OR USED IN WHOLE OR IN PART  
WITHOUT THE PERMISSION OF THIS DEPTT. IN  
WRITING.

THIS DRG. IS ACTUALLY TRACED FROM DRG. No.  
16 OF JOB No. 32/C ON DATED 17.4.74

REVISED ON 22.6.59. Sd/- 17.4.74

REVISED ON 4.2.58. Sd/-  
B.P. MATHUR  
JUNIOR ARCHITECT

NOTE:-  
THIS DRAWING IS THE COMPUTERISED  
REPRODUCTION OF ORIGINAL DRG. No.16  
JOB No. 32/C DATED- 18-04-18

S.NO.	DESCRIPTION	DATE	SIGN
-------	-------------	------	------

REVISIONS

CHIEF ADMINISTRATOR	CHIEF ARCHITECT.
---------------------	------------------

	ATTESTED TRUE COPY
--	--------------------

ARCHITECT.	ASSTT. ARCHITECT.
------------	-------------------

OFFICE OF THE  
CHIEF ARCHITECT  
CHANDIGARH. U.T.

SCALE = 1/4" TO A FOOT	DATE
------------------------	------

DRAWN B.P.M. S.D.S.	DRG. No. 16	JOB No. 32/C
Sd/- 17 AORIL. 1974		

JUNCTION BETWEEN SHOP  
No. 21 & 24 AND LAVATORY  
DETAIL IN SECTOR - 19/D  
FIRST FLOOR PLAN.