


DEPARTMENT OF ARCHITECTURE U.T.

- S. No. NOTES
- THIS DRG. IS THE PROPERTY OF THE DEPTT. OF ARCHITECTURE, CHANDIGARH U.T. AND FORMERLY THE GOVT. OF PUNJAB, MUST NOT BE ALTERED, COPIED OR USED IN WHOLE OR IN PART WITHOUT THE PERMISSION OF THIS DEPTT. IN WRITING.
 - THIS DRG. IS ACTUALLY TRACED FROM DRG. No. 22 OF THE JOB No. 32-C ON DATED 3.2.74.
Sd/- NIRMAL KUMARI
16.2.74

NOTE:- THIS DRAWING IS THE COMPUTERISED REPRODUCTION OF ORIGINAL DRG No. 22 JOB No. 32-C DATED- 06-02-09



FRONT ELEVATION

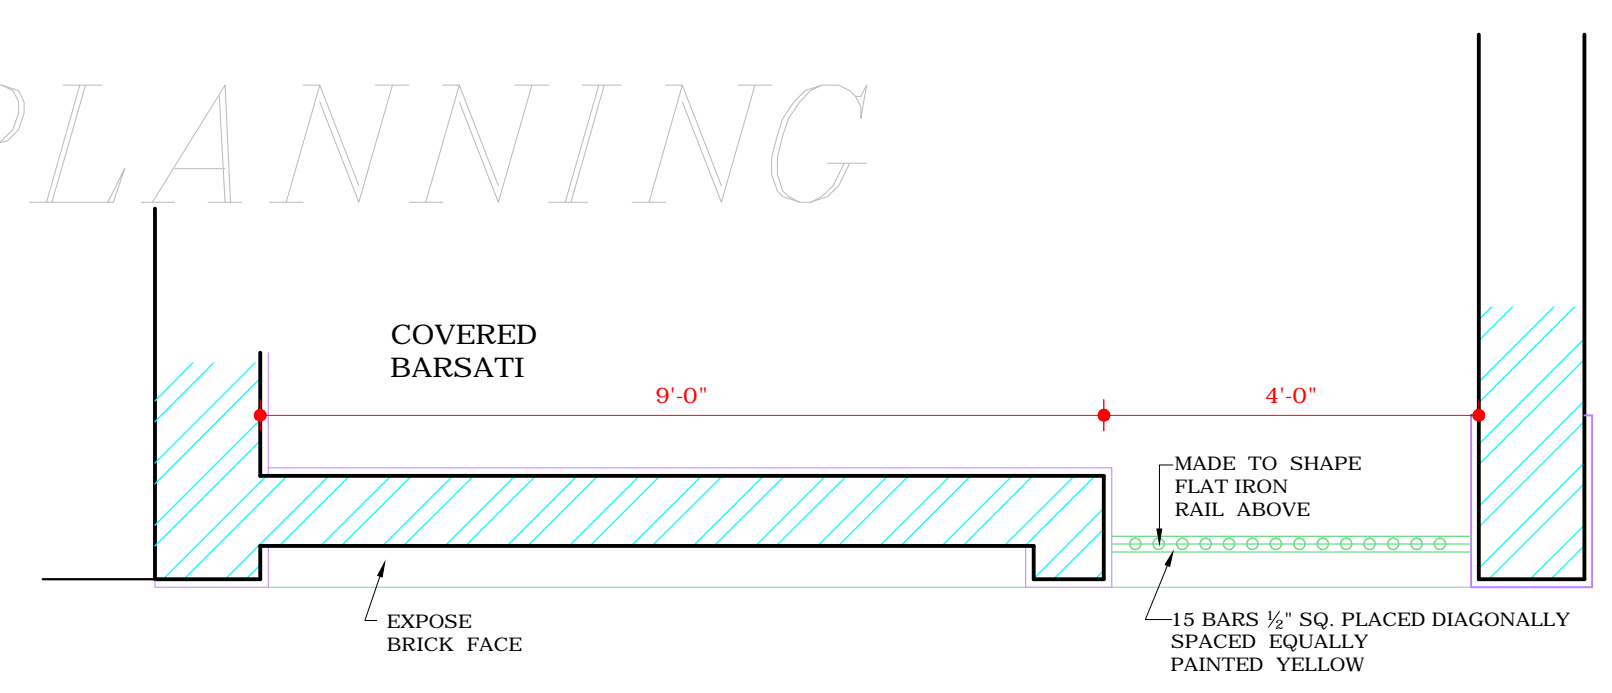

BARSATI FLOOR PLAN

COPYRIGHT
DEPARTMENT OF URBAN PLANNING
CHANDIGARH ADMINISTRATION

DISCLAIMER

THOUGH EVERY CARE HAS BEEN TAKEN TO PROVIDE THE CORRECT VERSION OF THE ARCHITECTURAL CONTROL ON THIS DIGITIZED (PDF) FORMAT, YET IN CASE OF ANY DISCREPANCY, THE MASTER COPY OF THE ARCHITECTURAL CONTROL APPLICABLE ON EACH SUCH SITE, AS AVAILABLE IN THE COMMERCIAL RECORD OF THE OFFICE OF CHIEF ARCHITECT OR HER/HIS INTERPRETATION WILL OVERRULE THE DIGITIZED FORMAT.

ATTESTED AS TRUE COPY
Sd/- KUREKAR
16.2.74
ASSISTANT ARCHITECT.

S. No.	DESCRIPTION	DATE	SIGN
--------	-------------	------	------

REVISION

Sd/- P. L. VARMA CHIEF ADMINISTRATOR	
CHIEF ARCHITECT	Sd/- P. JANNERET SENIOR ARCHITECT
Sd/- B.P. MATHUR JUNIOR ARCHITECT	ASSTT. ARCHITECT

OFFICE OF THE CHIEF ARCHITECT CHANDIGARH

SCALE - 1/2 INCH TO A FOOT	DATE -
DRAWN S. D. S.	JOB NO. 32-C
REDRAWN NIRMAL KUMARI	DRG. NO. 22

REVISED SCHEME FOR SHOPPING CENTRES IN SECTORS 8, 9, 19. SHOWING DETAILS OF REVISED RAILING AT BARSATI LEVEL.