




- NOTES
1. ONLY QUALIFIED ARCHITECTS SHALL BE ALLOWED TO TAKE UP THE CONSTRUCTION WORK OF THESE REPAIR SHOPS.
 2. INTERNAL PARTITION IN THE REPAIR WORK SHOP SHALL BE ALLOWED SUBJECT TO THE APPROVAL OF THE CHIEF ADMINISTRATOR.
 3. THIS DRG. IS THE PROPERTY OF THE DEPTT. OF ARCHITECTURE CHD. U.T. FORMERLY OF PR. GOVT. & MUST NOT BE ALTERED COPIED OR USED IN WHOLE OR IN PART WITHOUT THE PERMISSION OF THE DEPTT. IN WRITING.

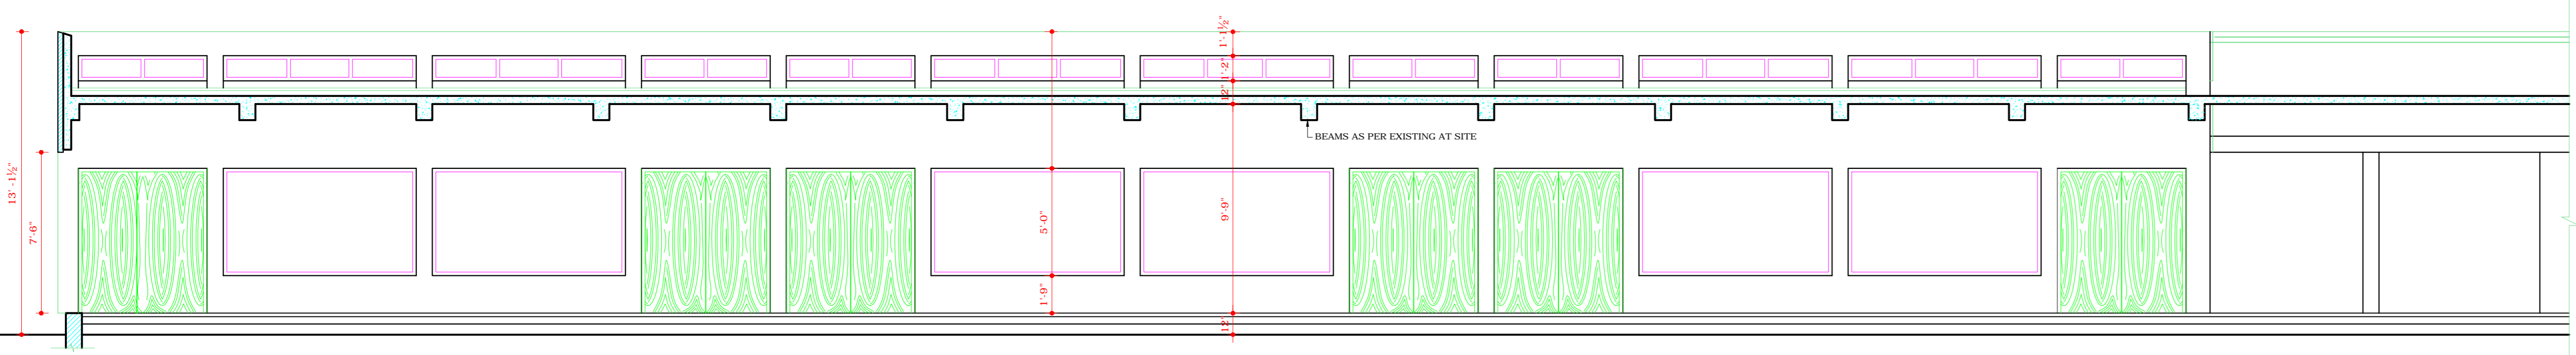


SECTIONAL ELEVATION AT B B

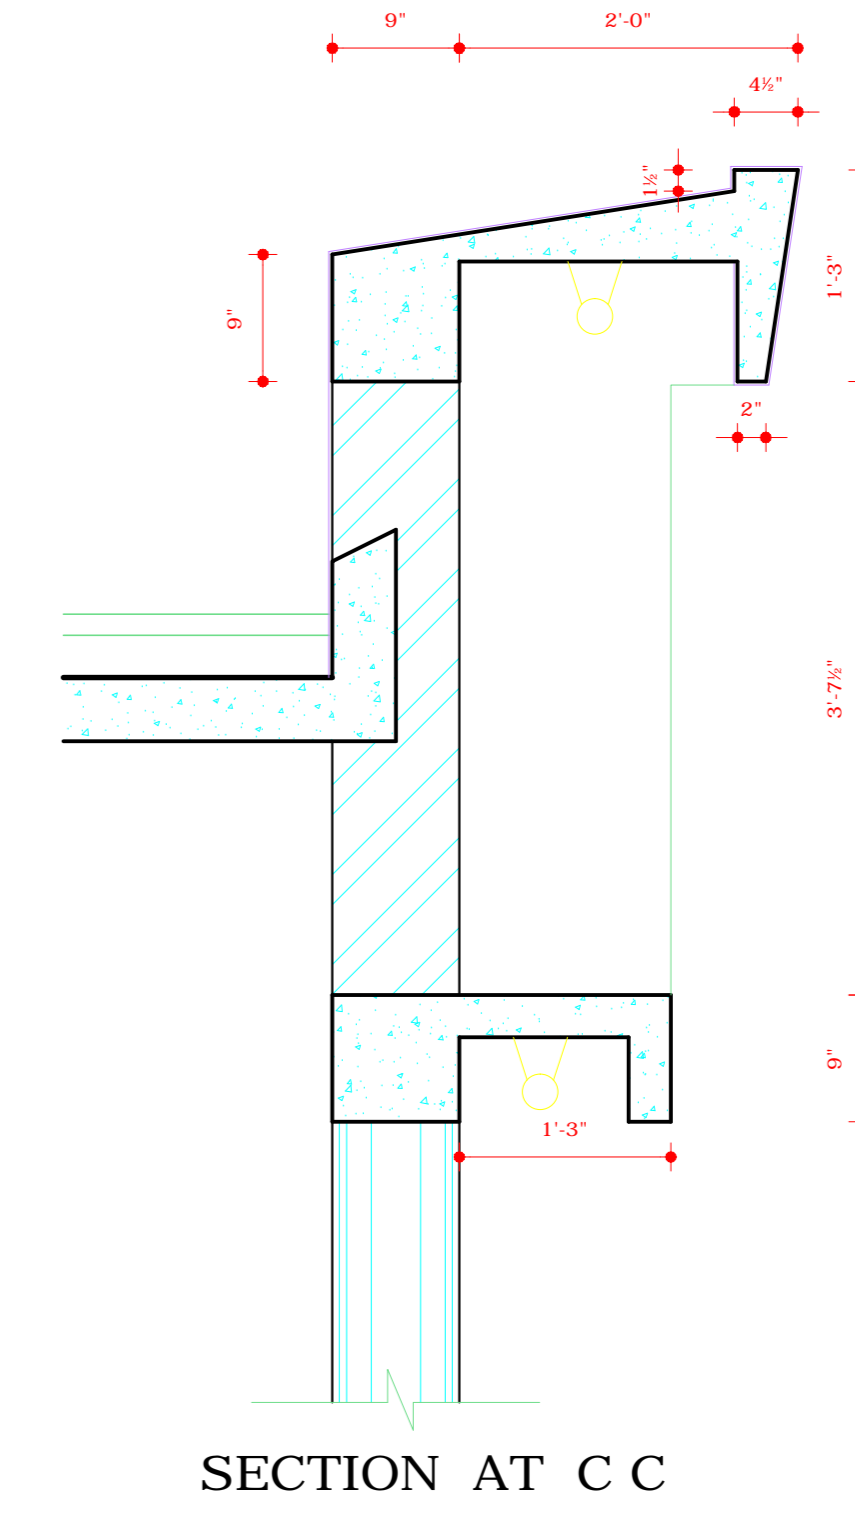


SECTION AT C C

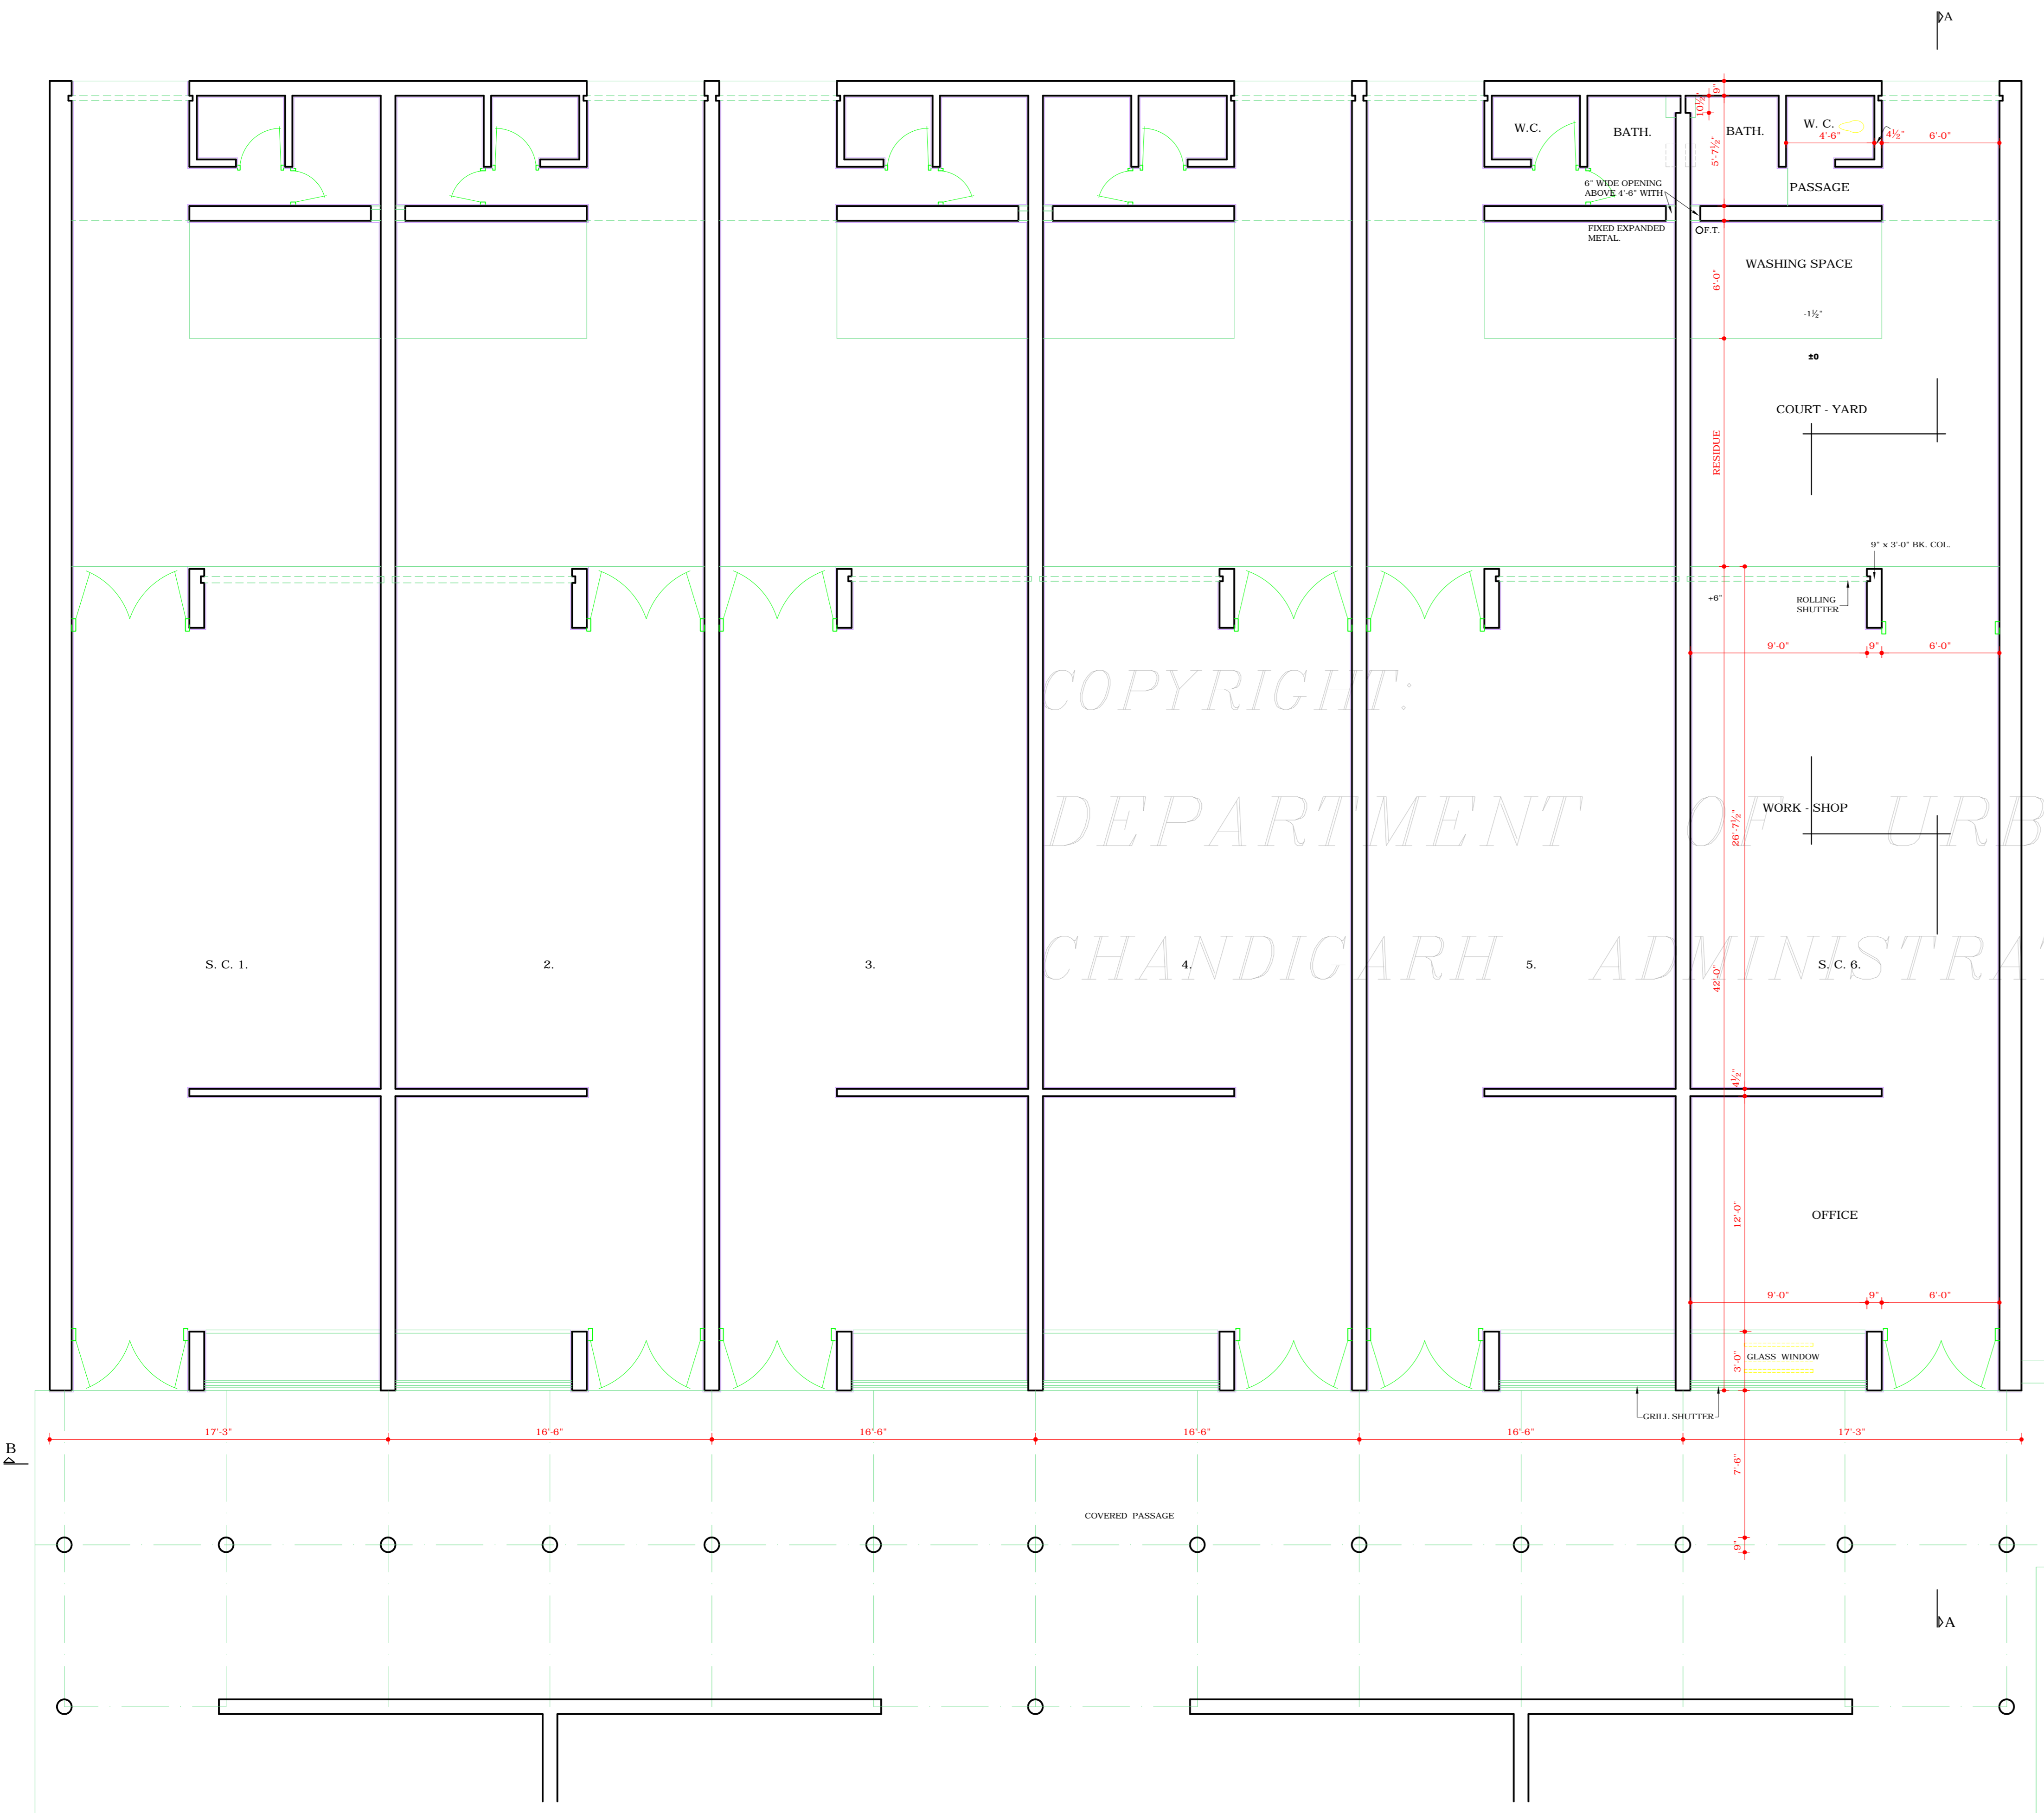

PLAN

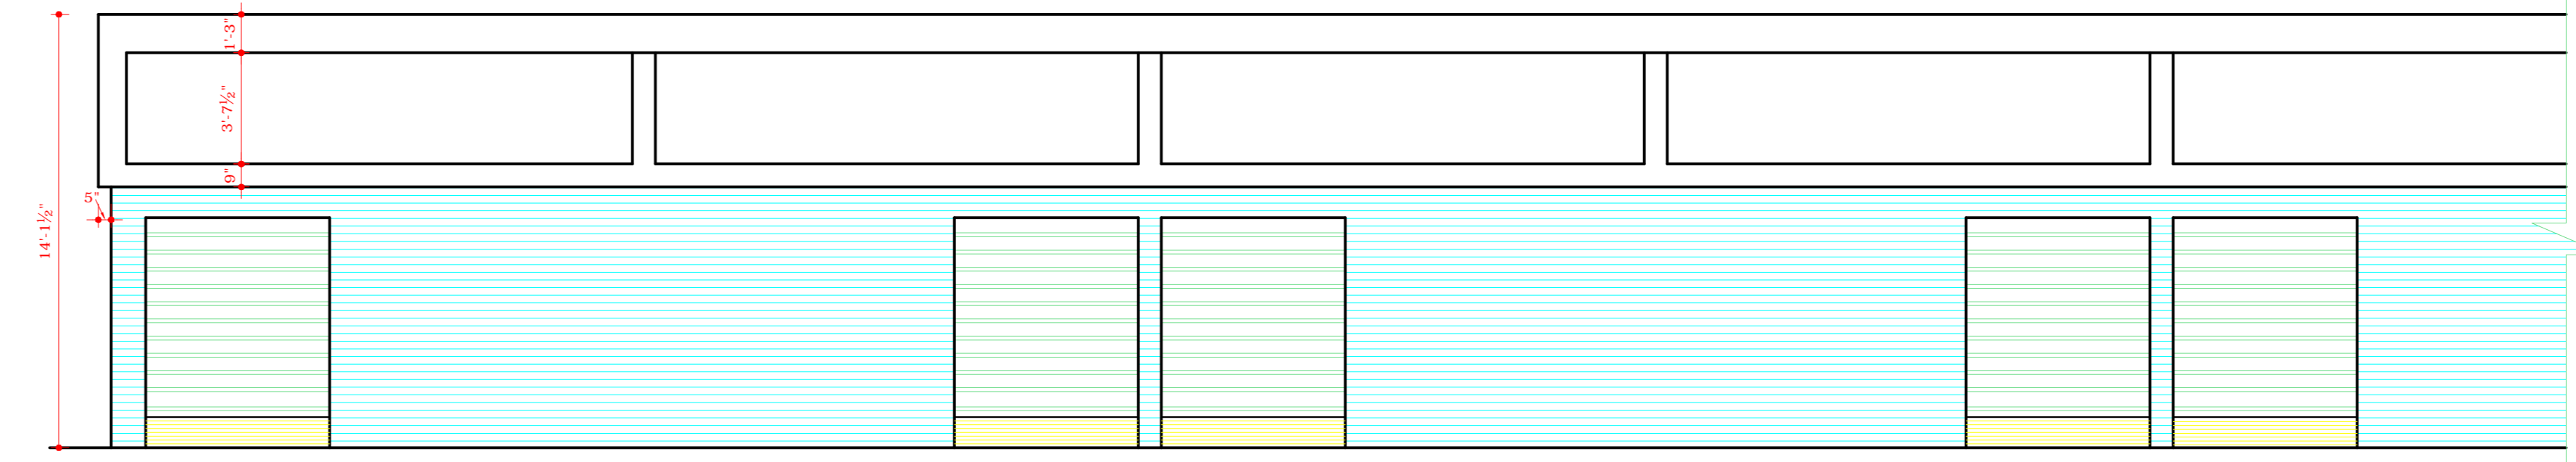

REAR ELEVATION

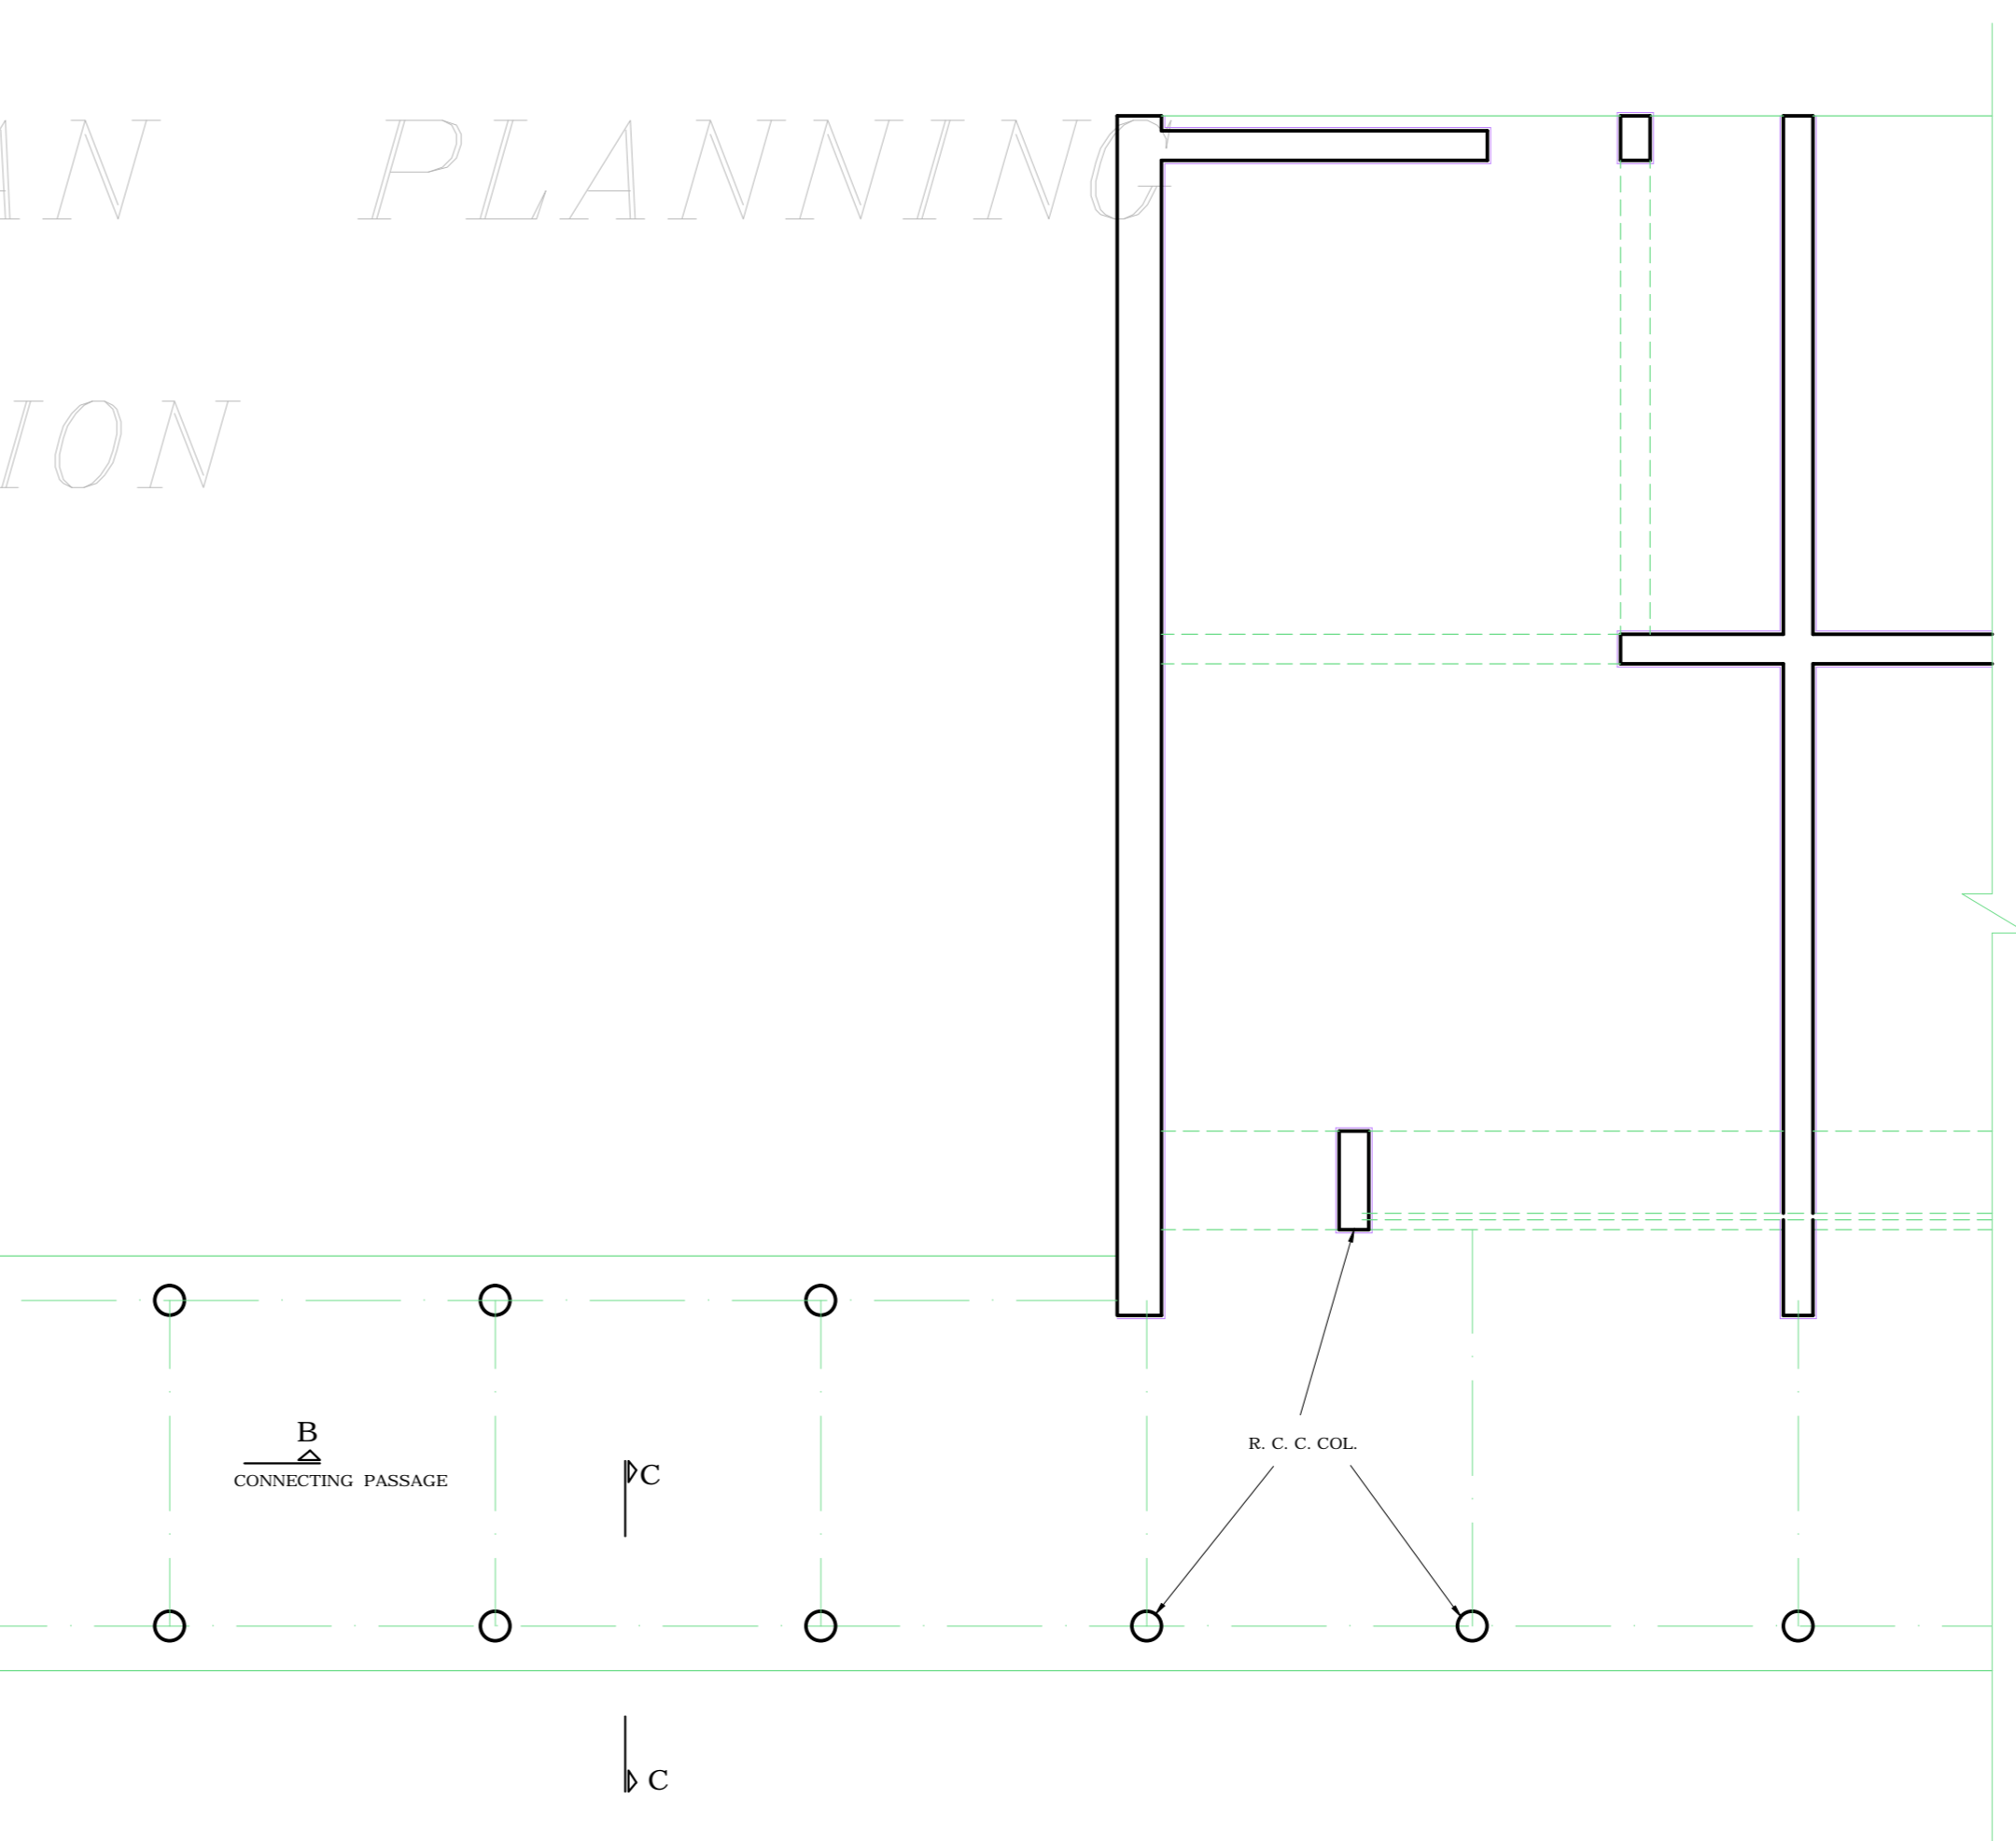

COPYRIGHT:
DEPARTMENT OF URBAN PLANNING
CHANDIGARH ADMINISTRATION

ATTESTED TRUE COPY
Sd/- M.U. KUREKAR
ASSTT. ARCHITECT

DISCLAIMER
THOUGH EVERY CARE HAS BEEN TAKEN TO PROVIDE THE CORRECT VERSION OF THE ARCHITECTURAL CONTROL ON THIS DIGITIZED (PDF) FORMAT, YET IN CASE OF ANY DISCREPANCY, THE MASTER COPY OF THE ARCHITECTURAL CONTROL APPLICABLE ON EACH SUCH SITE, AS AVAILABLE IN THE COMMERCIAL RECORDS OF THE OFFICE OF CHIEF ARCHITECT OR HER/HIS INTERPRETATION WILL OVERRULE THE DIGITIZED FORMAT.

NOTE:
THIS DRAWING HAS BEEN COMPUTERISED ON 23-04-09 FROM DRG. No. 1, JOB No. 493

S.No.	DESCRIPTION	DATE	SIGN
REVISION			

Sd/- D. SINGH CHIEF ADMINISTRATOR	
Sd/- M. N. SHARMA SENIOR ARCHITECT	Sd/- J. S. DETHI SENIOR ARCHITECT
Sd/- IQBAL SINGH ASSTT. ARCHITECT	Sd/- O. P. METHIA ASSTT. ARCHITECT

OFFICE OF THE CHIEF ARCHITECT CHANDIGARH.

SCALE = 1/4" = 1'-0"	DATE
DRAWN O. P. GARG	JOB No. DRG. No. 493 1

CHECKED
SCOOTER REPAIRS SECTOR - 21C

PLAN & ELEVATIONS