

DEPARTMENT OF ARCHITECTURE.

NOTES.

THIS DRG. IS THE PROPERTY OF THE DEPTT. OF ARCHITECTURE, CHANDIGARH U.T. AND FORMERLY THE GOVT. OF PUNJAB AND MUST NOT BE ALTERED COPIED OR USED IN WHOLE OR IN PART WITHOUT THE PERMISSION OF THIS DEPTT. IN WRITING.

NOTE : THIS DRAWING IS THE COMPUTERISED REPRODUCTION OF ORIGINAL DRG. No.4 .JOB No. 879 DATED - 18.06.08

1	FOR ADDITIONAL DOORS REFER NOTE - 'R', JOB NO - 879, DRG.NO. 1	27.7.99	Sd/-
---	--	---------	------

S.NO.	DESCRIPTION.	DATE	SIGN.
-------	--------------	------	-------

REVISIONS.

Sd/-	Sd/-
CHIEF ARCHITECT	SENIOR ARCHITECT

Sd/-	Sd/-
ARCHITECT	ASSTT. ARCHITECT


OFFICE OF THE CHIEF ARCHITECT CHANDIGARH. U.T.

SCALE = 1/4" = 1'-0" DATE = 4 - 9 - 74


DRAWN:-	DRG NO. 4	JOB NO. 879
CHECKED :-		

ARCHITECTURAL CONTROL IN COMMERCIAL AREA ALONG - V2 & V2b SECTOR 22-A & 22-C CHANDIGARH

FRONT & REAR ELEVATION.

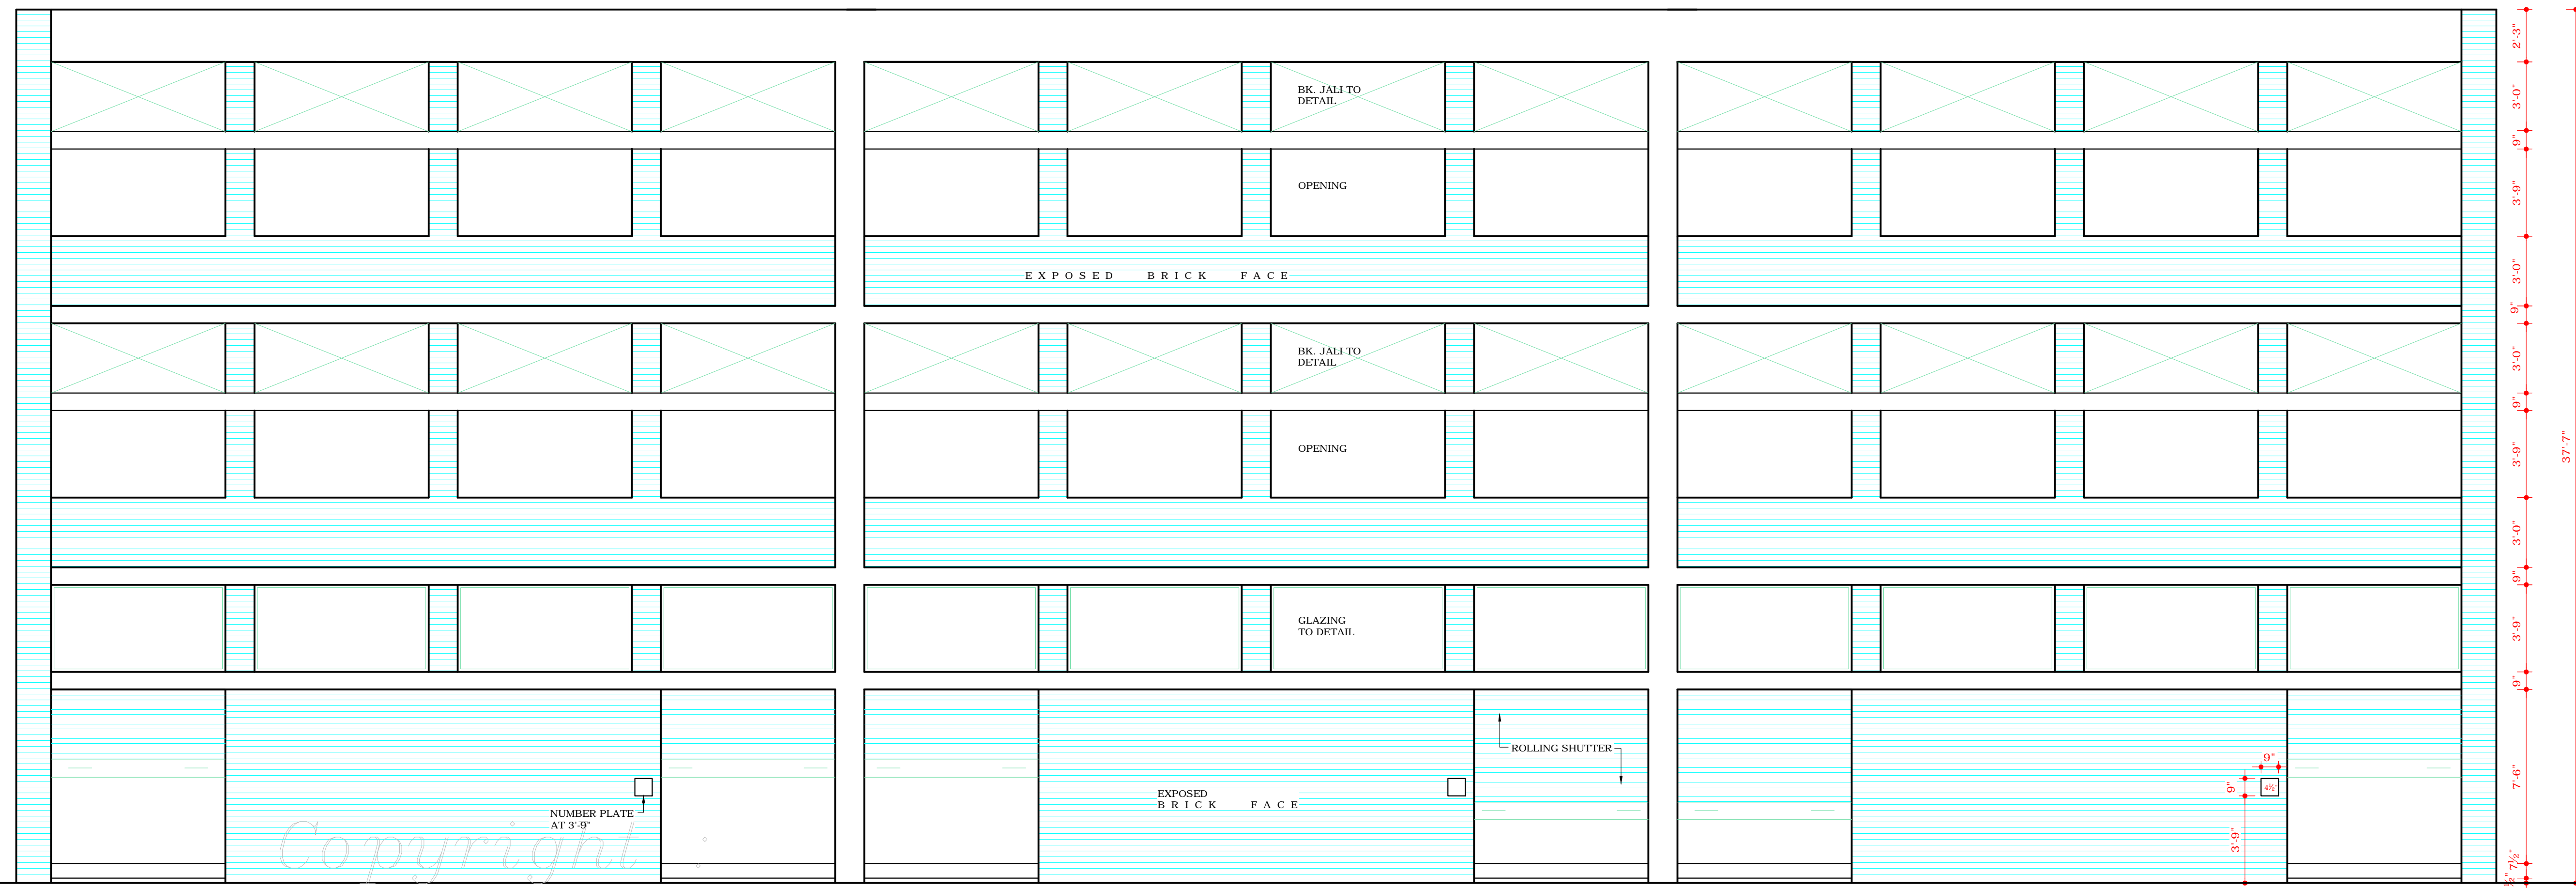

REAR ELEVATION

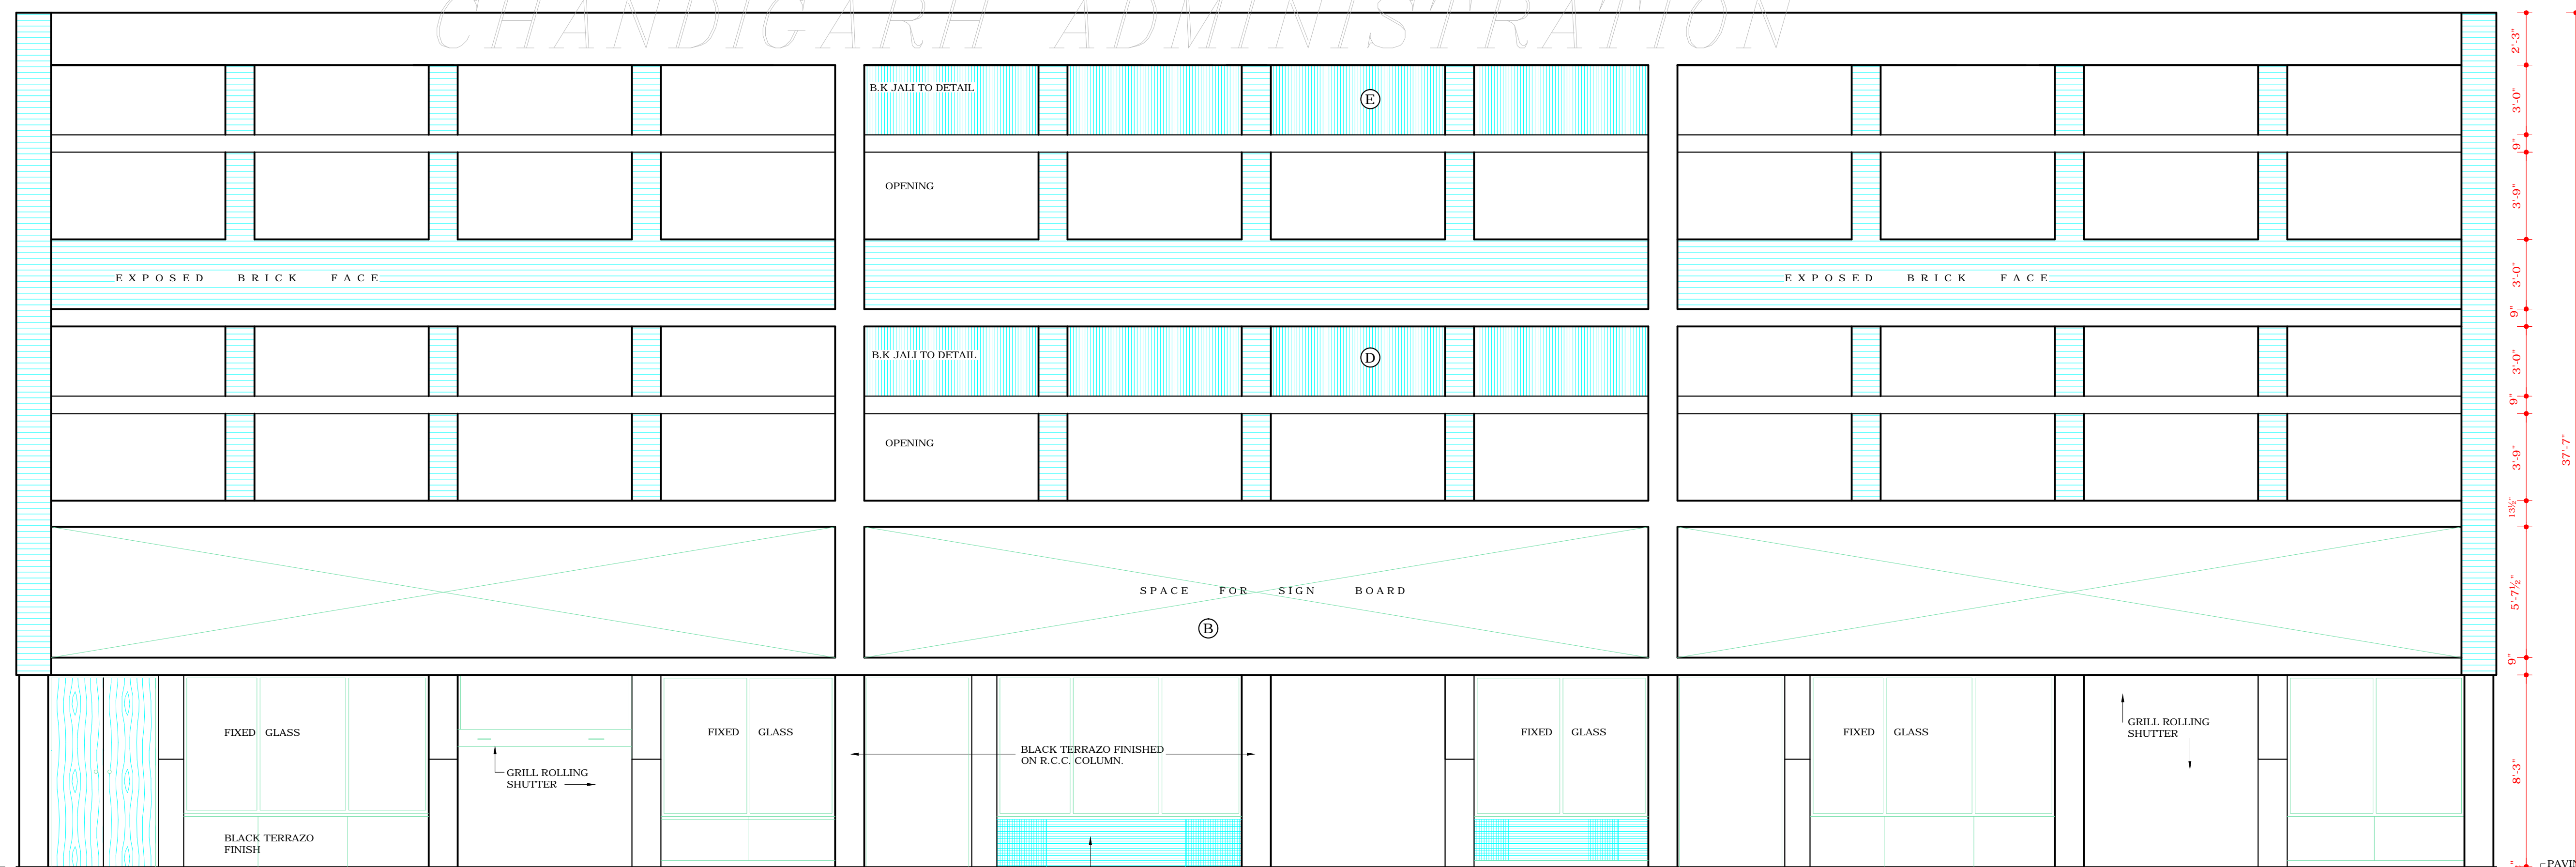

FRONT ELEVATION

DISCLAIMER

THOUGH EVERY CARE HAS BEEN TAKEN TO PROVIDE THE CORRECT VERSION OF THE ARCHITECTURAL CONTROL ON THIS DIGITIZED (PDF) FORMAT, YET IN CASE OF ANY DISCREPANCY, THE MASTER COPY OF THE ARCHITECTURAL CONTROL, APPLICABLE ON EACH SUCH SITE, AS AVAILABLE IN THE COMMERCIAL RECORD OF THE OFFICE OF CHIEF ARCHITECT OR HER/HIS INTERPRETATION WILL OVERRULE THE DIGITIZED FORMAT.

FOR NOTE - 'R'
REVISED APPROVAL OF THE CHIEF ADMINISTRATOR
RECEIVED VIDE HIS OFFICE MEMO
NO-866-UTFI(3)-99/8248
DATED- 20-7-99
Sd/ SH. RAKESH SINGH DT : 5-7-99
CHIEF ADMINISTRATOR

Sd/-
K.K. MUKERJEE
20.9.74
CHIEF ADMINISTRATOR
CHANDIGARH ADMINISTRATION

Copyright
DEPARTMENT OF URBAN PLANNING
CHANDIGARH ADMINISTRATION