

DEPARTMENT OF
ARCHITECTURE

S.NO NOTES

- THIS DRAWING IS THE PROPERTY OF THE DEPARTMENT OF ARCHITECTURE, UNION TERRITORY CHANDIGARH FORMERLY OF THE PUNJAB GOVERNMENT AND MUST NOT BE ALTERED, COPIED OR USED IN WHOLE OR IN PART THEREOF WITHOUT PERMISSION OF THIS DEPTT. IN WRITING.
- THIS DRAWING IS TO BE READ WITH THE DRAWING NO.s. 1, 2 & 4 TO 7 OF JOB NO. 907.

NOTE:
THIS DRAWING IS THE COMPUTERISED REPRODUCTION OF ORIGINAL DRG. No. 3, JOB No.907 DATED -12.05.08

ATTESTED AS TRUE COPY

SD/-
ASSTT. ARCHITECT

REVISIONS

| | |
|---|--|
| Sd/- M.N SHARMA 1.8.75 CHIEF ARCHITECT | Sd/- H.S CHOPRA SENIOR ARCHITECT |
|---|--|

| | |
|--|--|
| Sd/- M.L SHARMA 31.7.75 ARCHITECT | Sd/- M.U KUREKAR ASSTT.Architect |
|--|--|


OFFICE OF THE
CHIEF ARCHITECT
CHANDIGARH U.T.

SCALE = 4 FT. TO AN INCH DATE:- 31-7-75

| | | |
|----------------------------|----------------|---------------|
| DRAWN BY :- AVTAR SINGH | JOB NO. 907 | DRG. NO. 3 |
|----------------------------|----------------|---------------|

ARCH CONTROL SHEET OF
COMMERCIAL AREA ALONG
V2 ROAD(DAKSHANA MARG)
SECTOR- 22-C AND 22-D
CHANDIGARH.

SECOND FLOOR PLAN.

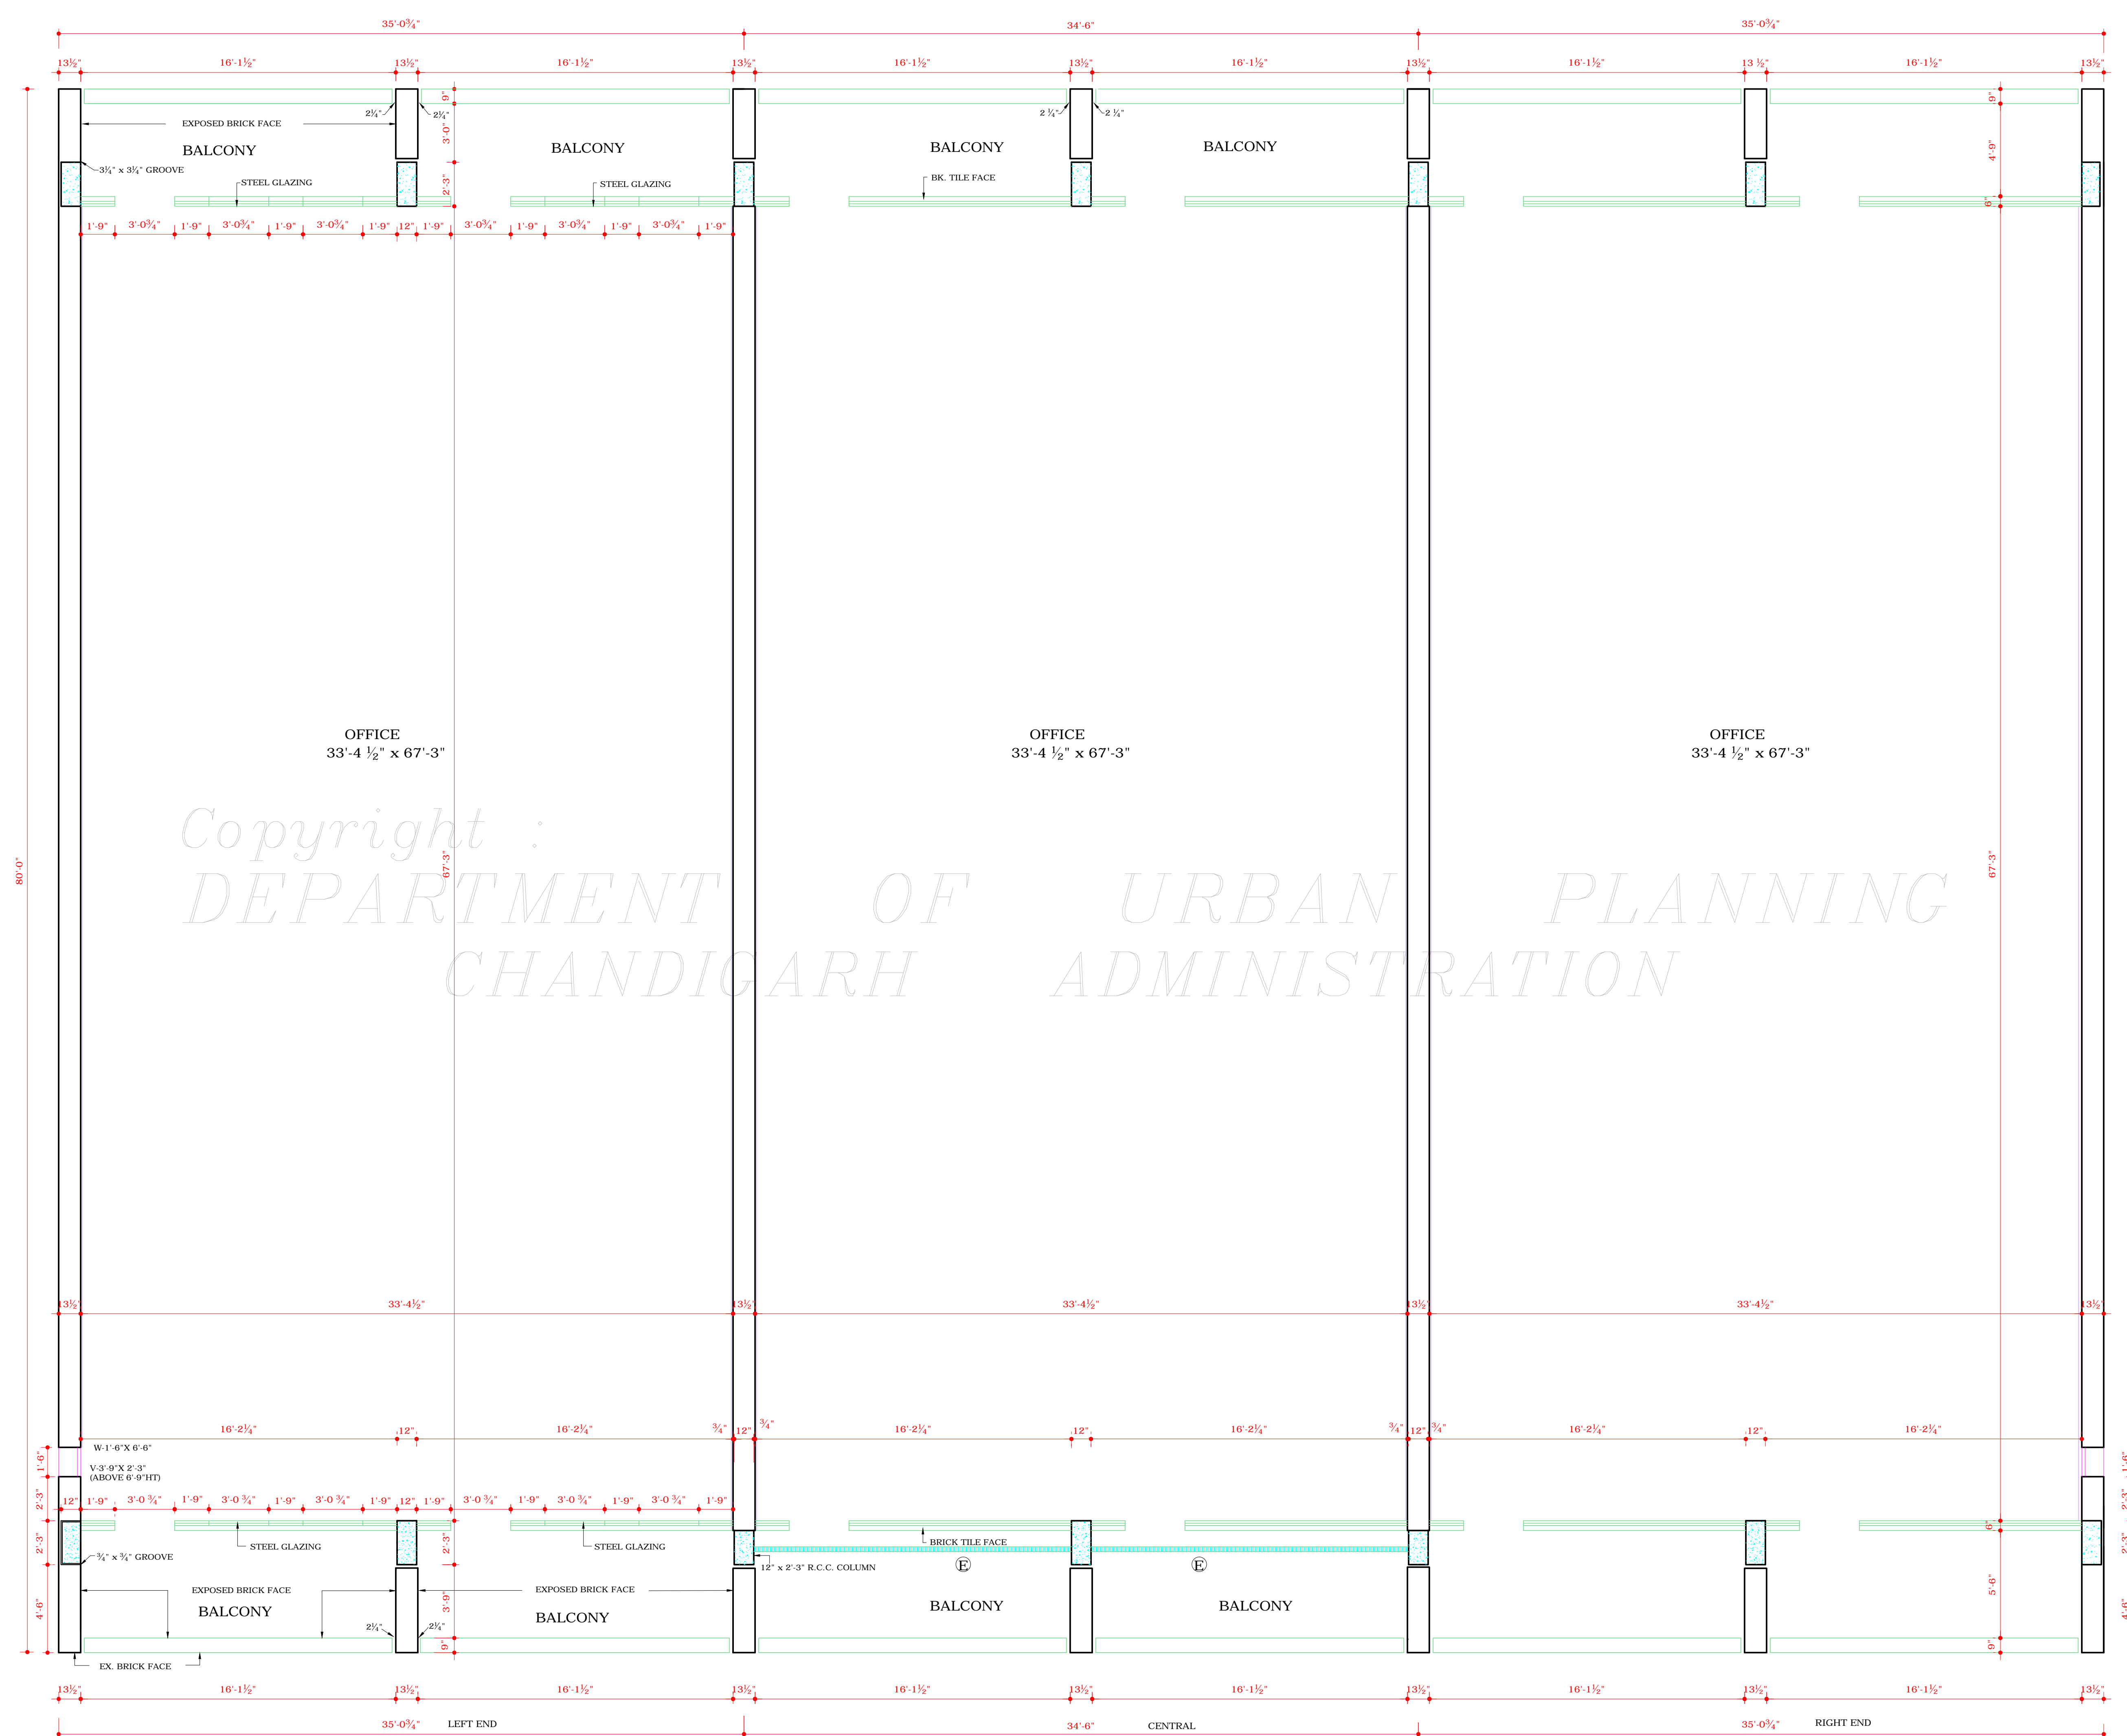

SECOND FLOOR PLAN

DISCLAIMER

THOUGH EVERY CARE HAS BEEN TAKEN TO PROVIDE THE CORRECT VERSION OF THE ARCHITECTURAL CONTROL ON THIS DIGITIZED (PDF) FORMAT, YET IN CASE OF ANY DISCREPANCY, THE MASTER COPY OF THE ARCHITECTURAL CONTROL APPLICABLE ON EACH SUCH SITE, AS AVAILABLE IN THE COMMERCIAL RECORD OF THE OFFICE OF CHIEF ARCHITECT OR HER/HIS INTERPRETATION WILL OVERRULE THE DIGITIZED FORMAT.

Sd/ K.K. MOOKERJEE
CHIEF ADMINISTRATOR
U.T. CHANDIGARH 20.9.75

APPROVAL OF THE CHIEF ADMINISTRATOR
RECEIVED THROUGH HIS OFFICE MEMO. NO.
U.T. F2:755058/14768 DT. 20.9.75.

Copyright :
DEPARTMENT OF URBAN PLANNING
CHANDIGARH ADMINISTRATION