


BARSATI FLOOR PLAN

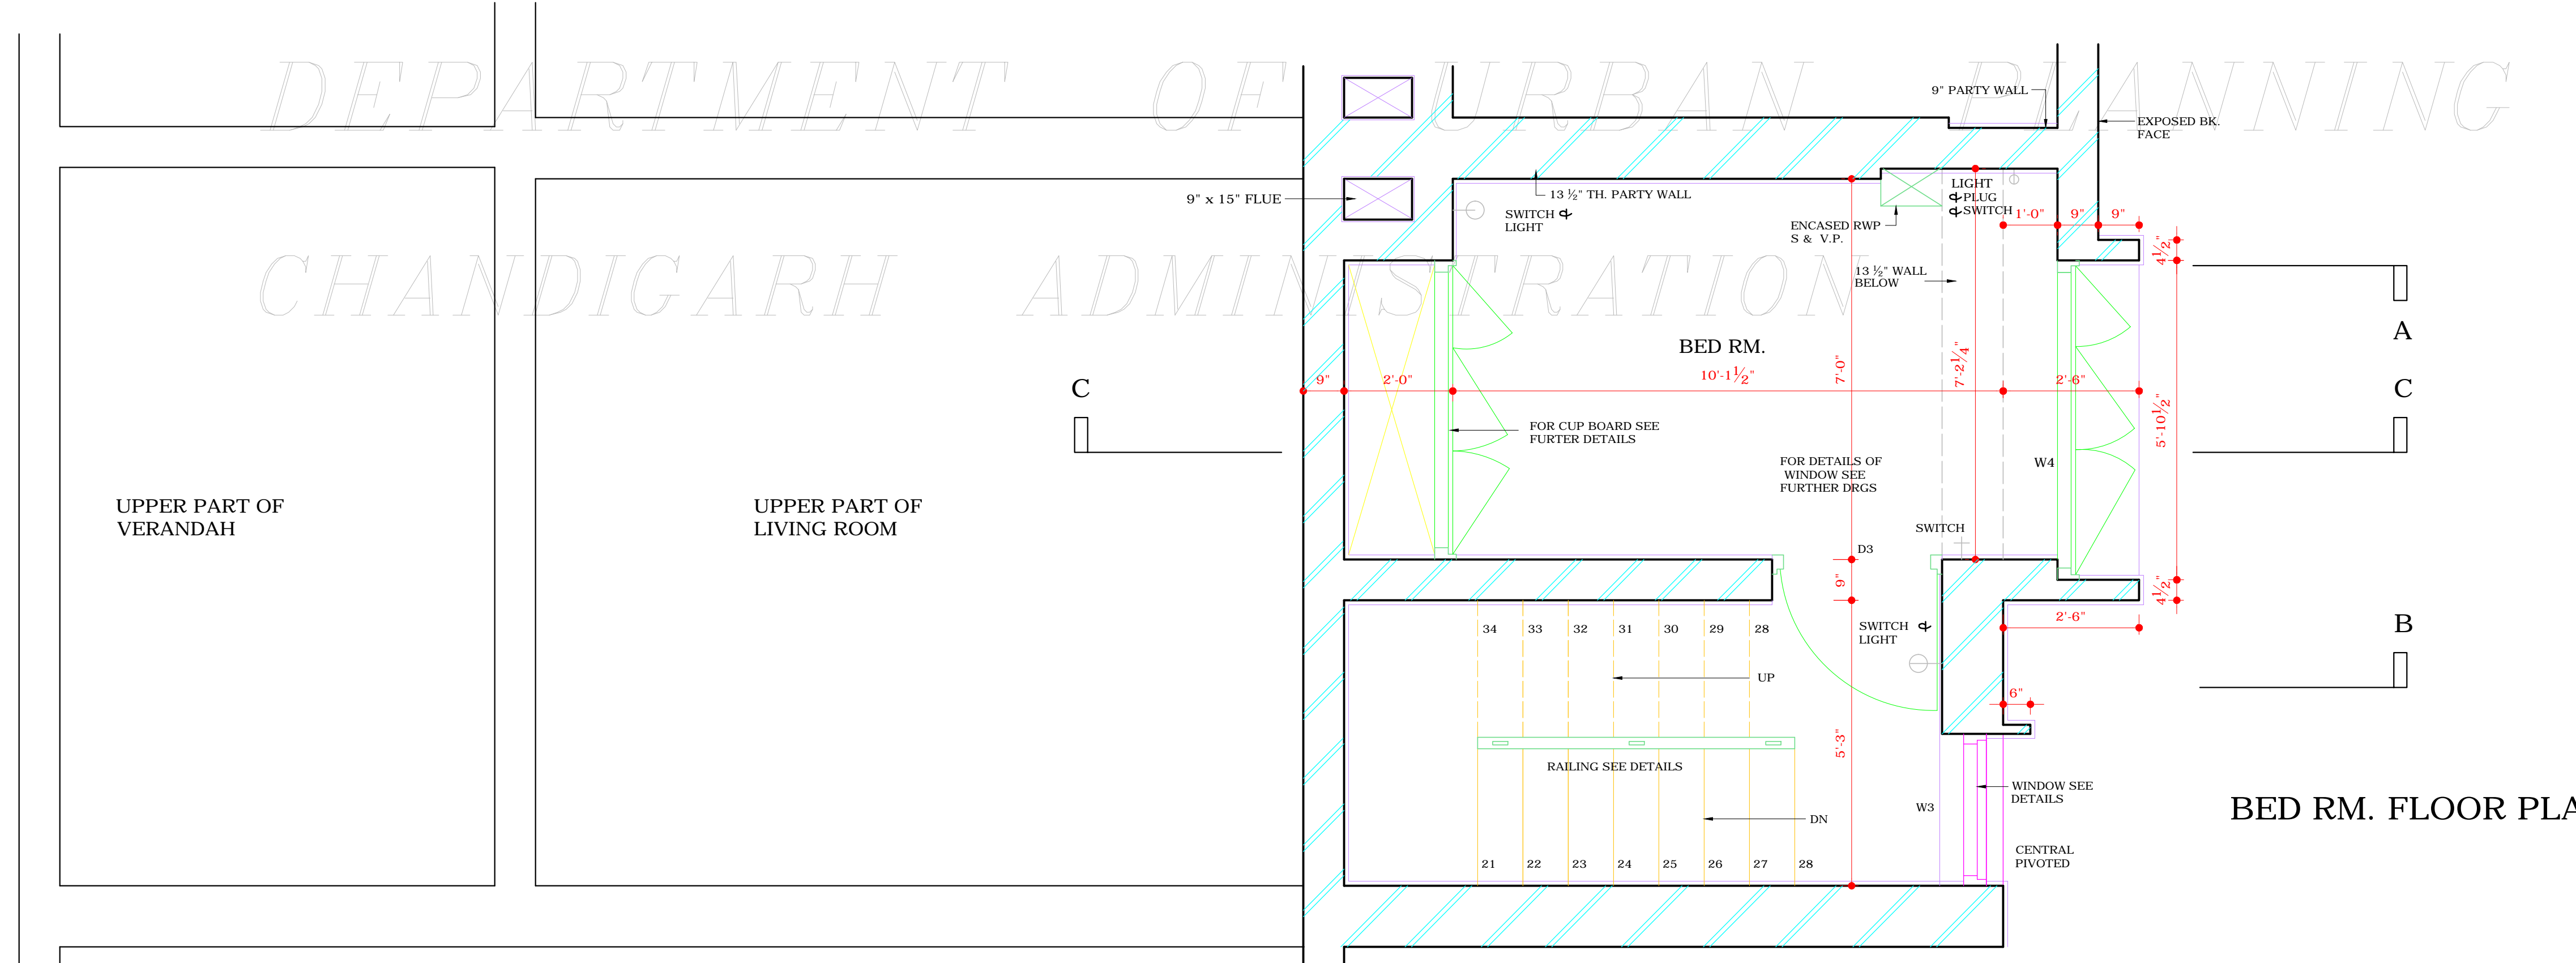

BED RM. FLOOR PLAN

DEPARTMENT OF ARCHITECTURE .

- NOTES
- THIS DRG. IS THE PROPERTY OF THE DEPTT. OF ARCHITECTURE, CHANDIGARH U.T. AND FORMERLY THE GOVT. OF P.B. AND MUST NOT BE ALTERED, COPIED OR USED IN WHOLE OR IN PART WITHOUT THE PERMISSION OF THIS DEPTT. IN WRITING.
 - THIS DRG. IS TRACED FROM DRG. NO 2 OF JOB NO.32/B ON DATED 12. 2. 71.

NOTE:- THIS DRAWING IS THE COMPUTERISED REPRODUCTION OF ORIGINAL DRG. NO. 2 JOB NO. 32/B DATE- 08-05-08

S.NO.	DESCRIPTION	DATE	SIGN
REVISIONS			

Sd/- S.L.VERMA
5.10.70
CHIEF ADMINISTRATOR

Sd/- JANE B-DREW
SENIOR ARCHITECT

Sd/- M.N.SHARMA
26.9.70
CHIEF ARCHITECT

Sd/- B.P.MATHUR
ARCHITECT

ATTESTED TRUE COPY
ASSTT.ARCHITECT

OFFICE OF THE CHIEF ARCHITECT CHANDIGARH. U.T

SCALE = 1/2 INCH TO A FOOT	DATE	
DRAWN S.D. SHARMA	DRG. NO. 2	JOB NO. 32/B

SHOPPING CENTRE ANNEXE SECTOR 22-D 23, 16 AND 9 STANDARD SHOP AND FLAT SHOWING PLANS.

DISCLAIMER
THOUGH EVERY CARE HAS BEEN TAKEN TO PROVIDE THE CORRECT VERSION OF THE ARCHITECTURAL CONTROL ON THIS DIGITIZED (PDF) FORMAT. YET IN CASE OF ANY DISCREPANCY, THE MASTER COPY OF THE ARCHITECTURAL CONTROL APPLICABLE ON EACH SUCH SITE, AS AVAILABLE IN THE COMMERCIAL RECORD OF THE OFFICE OF CHIEF ARCHITECT OR HER/HIS INTERPRETATION WILL OVERRULE THE DIGITIZED FORMAT.

ATTESTED TRUE COPY
Sd/- KUREKAR
10.3.74
ASSTT.ARCHITECT