

DEPARTMENT OF ARCHITECTURE

S.No. NOTES

1. THIS DRAWING IS THE PROPERTY OF THE DEPTT. OF ARCHITECTURE, U.T., CHD. FORMERLY OF P.B. GOVT. AND MUST NOT BE ALTERED, COPIED OR USED IN WHOLE OR IN PARTS WITHOUT THE PERMISSION OF THIS DEPTT. IN WRITING.

APPROVAL OF THE CHIEF ADMINISTRATOR RECEIVED VIDE HIS OFFICE MEMO. NO. 10217-UTFI(2) 78/1017 DT. 17.1.79.

APPROVAL OF THE CHIEF ADMN. CHANDIGARH U.T. RECEIVED VIDE HIS OFFICE MEMO NO. U.T. 3135-F2-75/11750 DATED 7.8.75.

NOTE  
THIS COMPUTER DRAWING IS BASED UPON ORIGINAL DRAWING NO.4 JOB NO 799.

S. NO. DESCRIPTION SIGN DATE

REVISIONS

SD: (M.N. SHARMA) CHIEF ARCHITECT	SD: (H.S. CHOPRA) SENIOR ARCHITECT
--------------------------------------	---------------------------------------

SD: (O.P. MEHTA) ARCHITECT	SD: (P.S. VIRDO) ASSTT. ARCHITECT
-------------------------------	--------------------------------------


OFFICE OF THE CHIEF ARCHITECT CHANDIGARH

SCALE: 8 FEET TO AN INCH DATE: 9.6.75

REDRAWN BY	JOB NO.	DRG NO.
CHECKED BY	799	4

ARCHITECTURAL CONTROL FOR OFFICE OF SPECIFIED PROFESSION ON V4 ROADS IN SECOND PHASE


ELEVATIONS

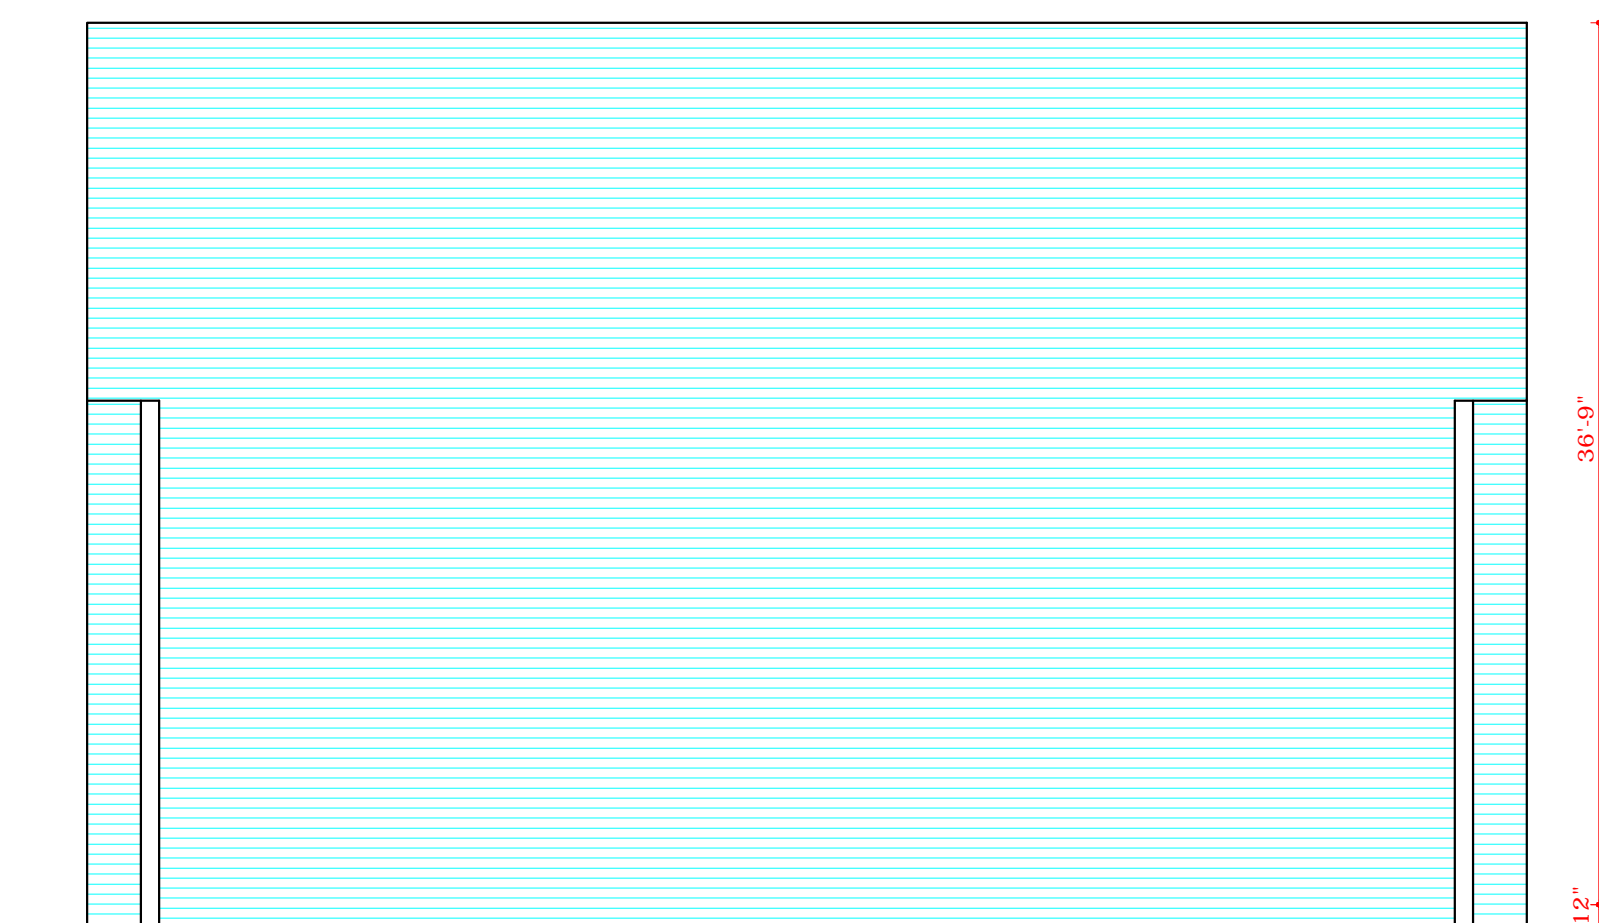

END ELEVATION



REAR ELEVATION

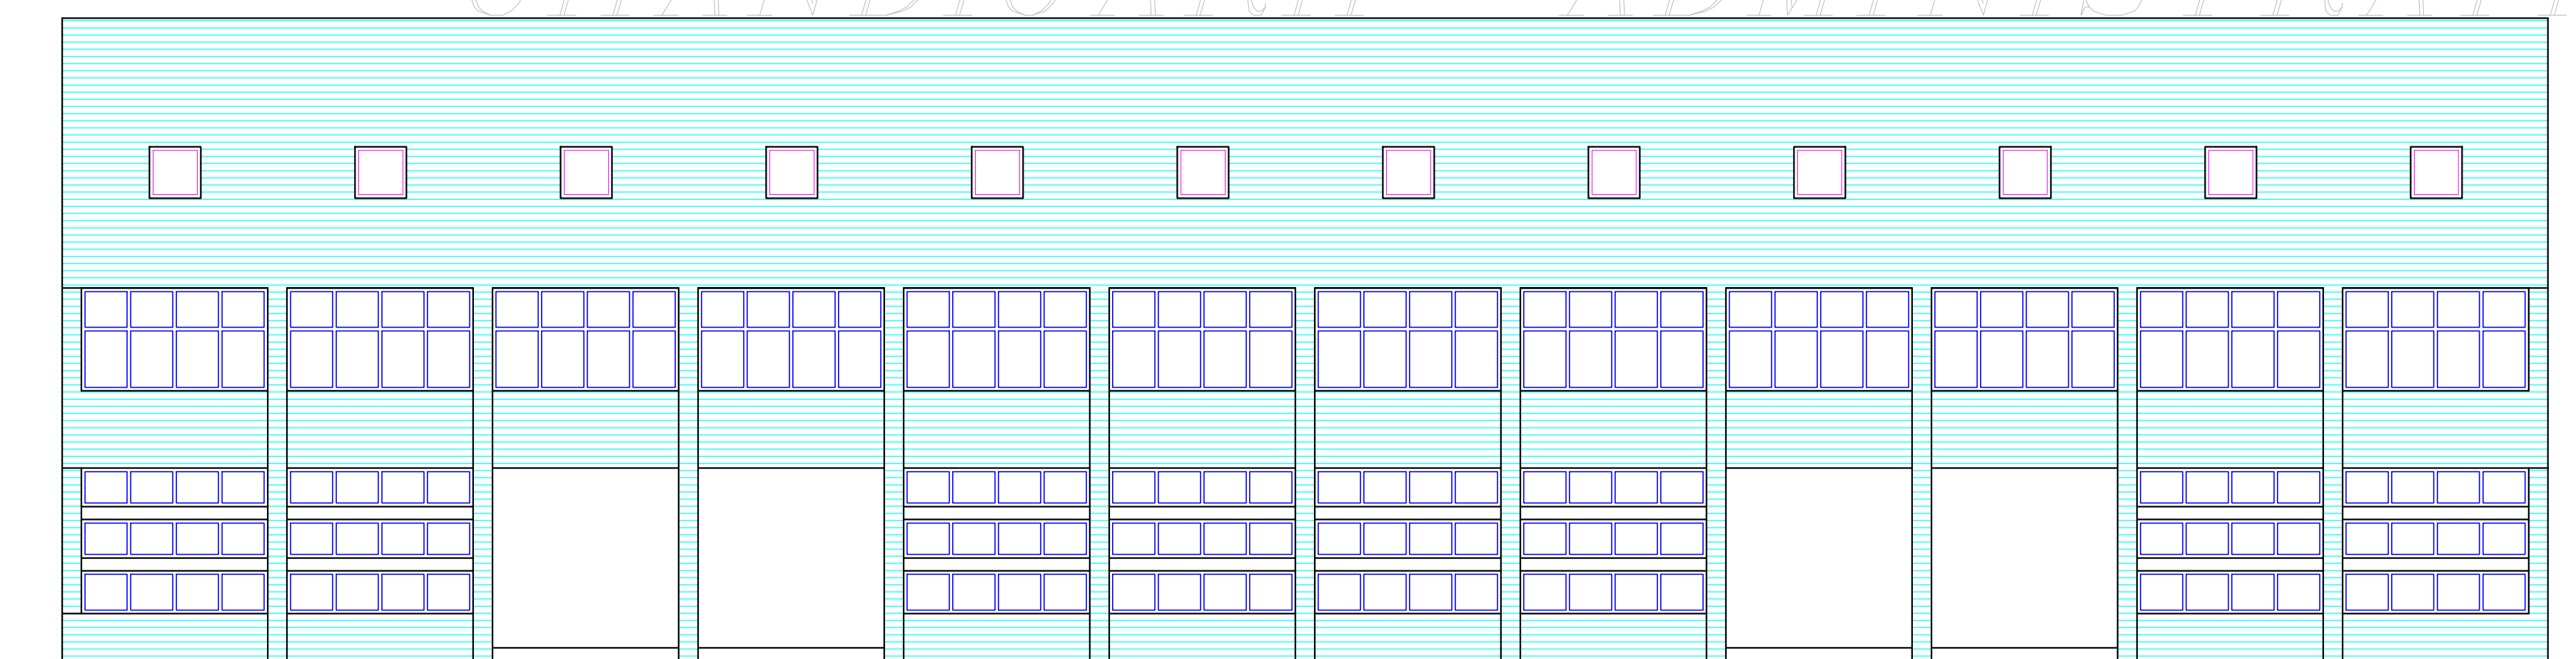

FRONT ELEVATION

**DISCLAIMER**  
THOUGH EVERY CARE HAS BEEN TAKEN TO PROVIDE THE CORRECT VERSION OF THE ARCHITECTURAL CONTROL ON THIS DIGITIZED (PDF) FORMAT, YET IN CASE OF ANY DISCREPANCY, THE MASTER COPY OF THE ARCHITECTURAL CONTROL APPLICABLE ON EACH SUCH SITE, AS AVAILABLE IN THE COMMERCIAL RECORD OF THE OFFICE OF CHIEF ARCHITECT OR HER/HIS INTERPRETATION WILL OVERRULE THE DIGITIZED FORMAT.

THIS DRG. HAS BEEN TRACED FROM ORIGINAL DRNO.4 JOB NO. 799

ATTESTED BY:  
SD  
SANJEEV KUMAR(16.1.04)  
ASSTT. ARCHITECT

SD: RAM GOPAL (12.1.79)  
CHIEF ADMINISTRATOR

SD: M.N. SHARMA (11.12.78)  
CHIEF ARCHITECT

SD: H.S. CHOPRA (08.12.78)  
SENIOR ARCHITECT

SD: J.N. SETHI (17.11.78)  
ARCHITECT

-SD-  
CHIEF ADMINISTRATOR  
25.7.75