


NOTES


THIS DRG. IS THE PROPERTY OF THE DEPTT. OF ARCHITECTURE, CHANDIGARH, U.T. AND FORMERLY OF THE GOVT. OF PUNJAB AND MUST NOT BE ALTERED, COPIED OR USED IN WHOLE OR IN PART WITHOUT THE PERMISSION OF THIS DEPTT. IN WRITING.

THIS DRG. IS ACTUALLY TRACED FROM DRG. No. 4 JOB No. 220 ON DATED 17.4.73. Sd/- 17TH APRIL 1973


NOTE: THIS DRAWING HAS BEEN COMPUTERISED ON 11-12-08 FROM DRG. No. 4 JOB No. 220.

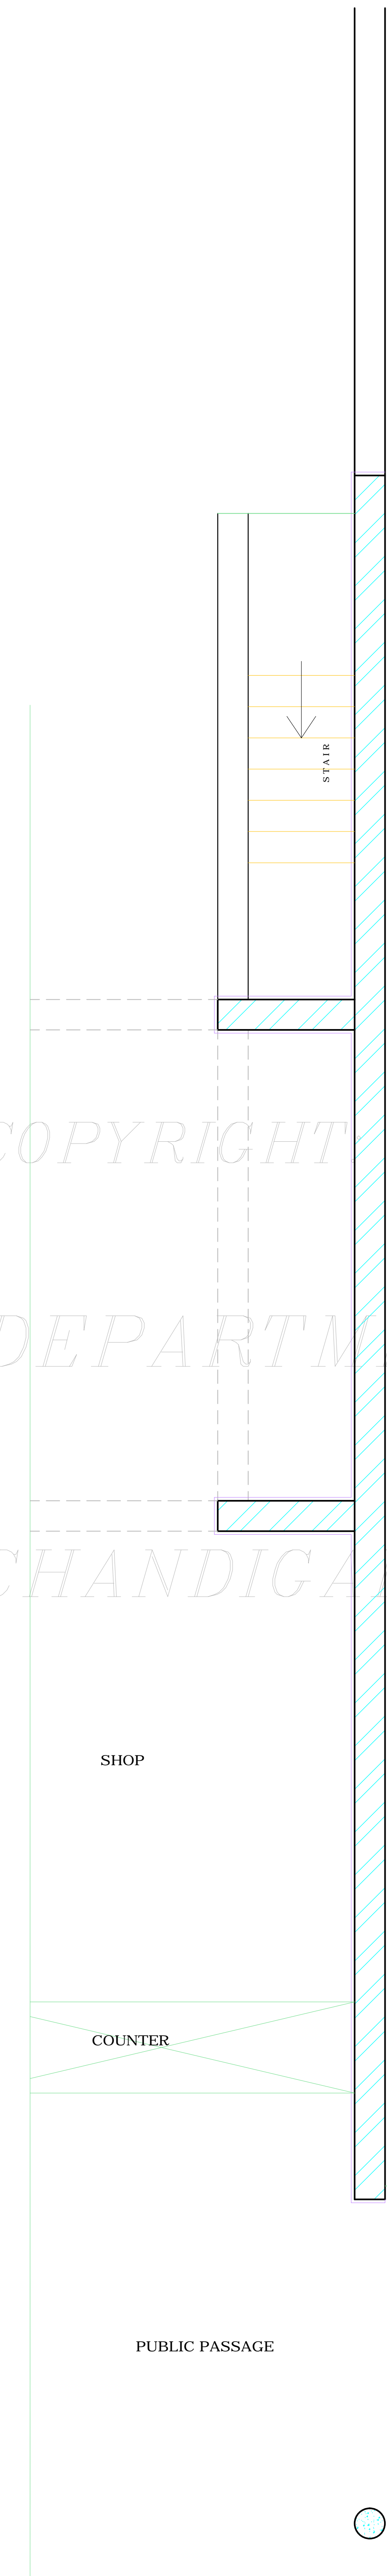

GROUND FLOOR PLAN

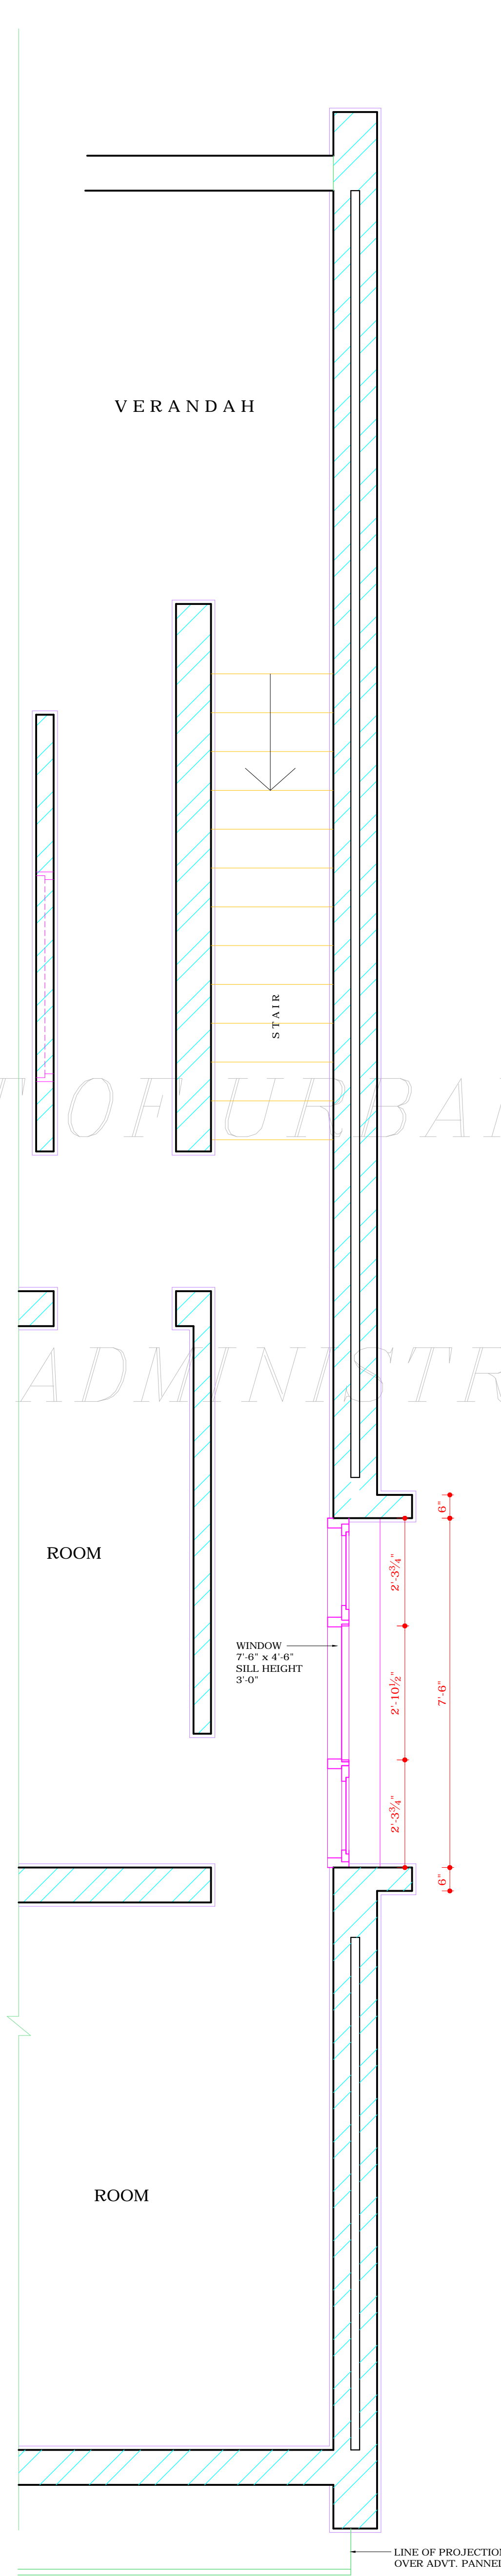

RIGHT END SHOP - CUM - FLAT
FIRST FLOOR PLAN

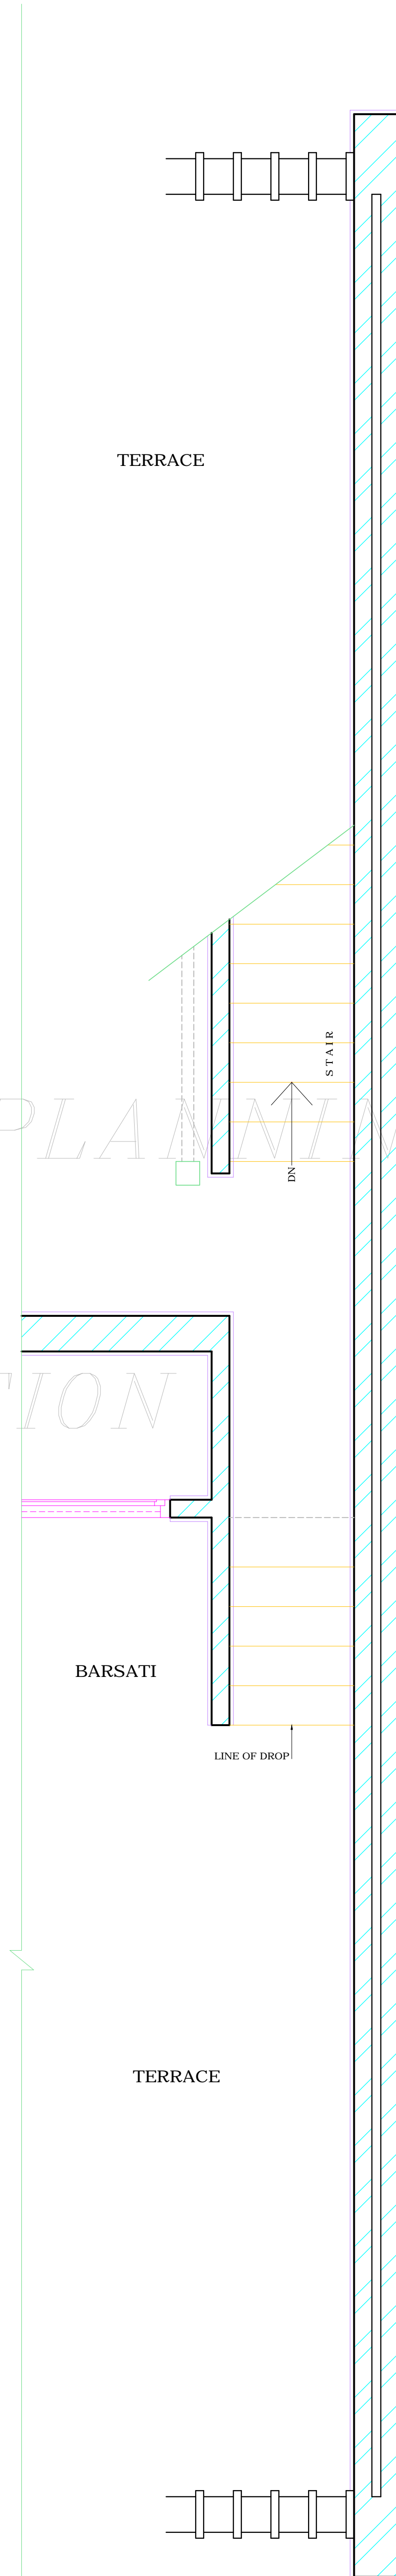

BARSATI FLOOR PLAN

DISCLAIMER

THOUGH EVERY CARE HAS BEEN TAKEN TO PROVIDE THE CORRECT VERSION OF THE ARCHITECTURAL CONTROL ON THIS DIGITIZED (PDF) FORMAT, YET IN CASE OF ANY DISCREPANCY, THE MASTER COPY OF THE ARCHITECTURAL CONTROL, APPLICABLE ON EACH SUCH SITE, AS AVAILABLE IN THE COMMERCIAL RECORD OF THE OFFICE OF CHIEF ARCHITECT OR HER/HIS INTERPRETATION WILL OVERRULE THE DIGITIZED FORMAT.

ATTESTED
Sd/-
KUREKAR
09-07-73
ASSTT. ARCHITECT

S.No.	DESCRIPTION	DATE	SIGN
-------	-------------	------	------

REVISIONS

Sd/- S.L. VERMA 5.X.70 CHIEF ADMINISTRATOR	Sd/- M.N. SHARMA 3.X.70 CHIEF ARCHITECT
Sd/- P. JEANNERET SENIOR ARCHITECT	Sd/- ADITYA PARKASH 22.X.58 JUNIOR ARCHITECT

OFFICE OF THE
CHIEF ARCHITECT
CHANDIGARH, U.T.

SCALE = 1/2" TO A FOOT DATE:- 22.X.58

DRAWN Sd/- 17TH APRIL 1973 SIKKA	DRG NO. 4	JOB NO. 220
---	--------------	----------------

DETAIL DRAWING
SHOP CUM - FLATS
SECTOR - 24
PLANS.