

S.NO.	NOTES
5.	<p>CONTD. FROM DRG. NO.2.</p> <p>BUILDING LINES AND ARCHITECTURAL CONTROL :</p> <p>a) BUILDING LINES SHOWN IN THIS PLAN AND HEIGHT ARE COMPULSORY AND THE BUILDING MUST ABUT THESE LINES.</p> <p>b) FACADE OF BUILDING ALONG THE COMPULSORY BUILDING LINES SHALL BE IN ACCORDANCE WITH THE ARCHITECTURAL CONTROL AS IS ILLUSTRATED ON DRG. NO.4 OF JOB NO.2574.</p> <p>c) ANY DEVIATION OF MODIFICATION OR ALTERATION IN THE FACADE MAY BE CONSIDERED BY THE CHIEF ADMINISTRATOR IN CONSULTATION WITH THE CHIEF ARCHITECT. SUCH DISPENSATION MUST BE OBTAINED PRIOR TO STARTING CONSTRUCTION AT SITE.</p>
6.	<p>BOUNDARY WALL:-</p> <p>a) WALLS OF SPECIFICATION AND DESIGN 'B' AS SHOWN ON DRG. NO.S/1 SHALL BE BUILT ALONG BOUNDARY NOT COVERED BY BUILDINGS.</p> <p>b) THE CURVATURE OF BOUNDARY WALLS ALONG CORNER OF THE SITE SHALL BE IN ACCORDANCE WITH THE RADII INDICATED ON THE PLAN AND ILLUSTRATED IN DRG. NO.S/1.</p> <p>c) THE HEIGHT AS APPLIED TO A BOUNDARY WALL SHALL BE THE VERTICAL MEASUREMENT OF THE WALL FROM THE CENTER OF THE FINISH LEVEL OF THE ROAD TO WHICH THE SITE HAS AN ACCESS.</p>
7.	<p>DESIGN & SUPERVISION:-</p> <p>a) THE DESIGN SHALL BE PREPARED DULY QUALIFIED ARCHITECT IN CONSULTATION WITH THE CHIEF ARCHITECT AND THE WORK EXECUTED UNDER THE SUPERVISION OF THE SAME OR ANY OTHER DULY QUALIFIED ARCHITECT.</p> <p>b) THE BUILDING PLANS FOR ANY SITES SHOWN ON THIS PLAN SHALL BE PREPARED TO A SCALE 8 FT. TO AN INCH AND SHALL INCORPORATE ELEVATION AND SECTIONS.</p> <p>c) SOIL AND WATER PIPE, VENT PIPE, WATER STORAGE TANKS ON TERRACE OR OTHER PLUMBINGS SHALL BE EXPOSED TO VIEW ON THE FACE OF THE BUILDING AND SHALL BE SUITABLY ENCASED.</p> <p>d) MACHINE ROOM FOR LIFT.</p> <p>e) THE END WALLS SHALL BE FINISHED WITH RCC STEEL SHUTTERING PATTERN AS ILLUSTRATED IN DRG. NO.4. JOB NO.2574.</p>


S.NO.	DESCRIPTION	SIGN.	DATE
REVISIONS			

-sd (SARBJEET SINGH SANDHU) 20-01-2000 CHIEF ARCHITECT	-sd (ASHWANI SABHARWAL) SENIOR ARCHITECT
-sd (RAJ KAPOOR) ARCHITECT	ASST. ARCHITECT


OFFICE OF THE CHIEF ARCHITECT, U.T. CHANDIGARH

SCALE: 1/8" = 1'-0"	DATE:
DRAWN BY	JOB NO. 2574
CHECKED BY	DRG. NO. 3

ARCHITECTURAL CONTROL FOR TRIBAL STUDENTS HOSTEL IN WEST OF SECTOR- 25, CHANDIGARH.
SECOND FLOOR PLAN
THIRD FLOOR PLAN

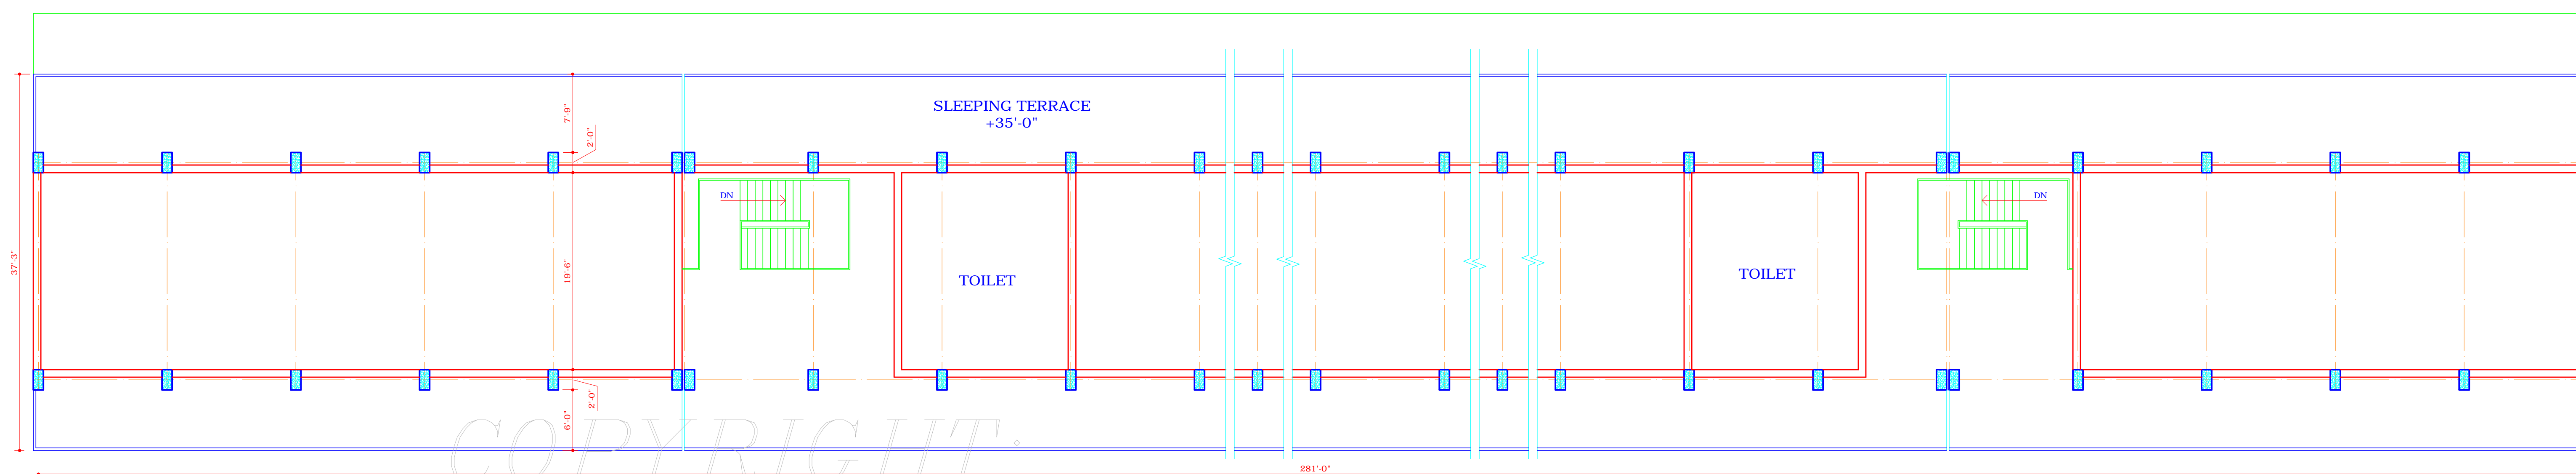

THIRD FLOOR PLAN

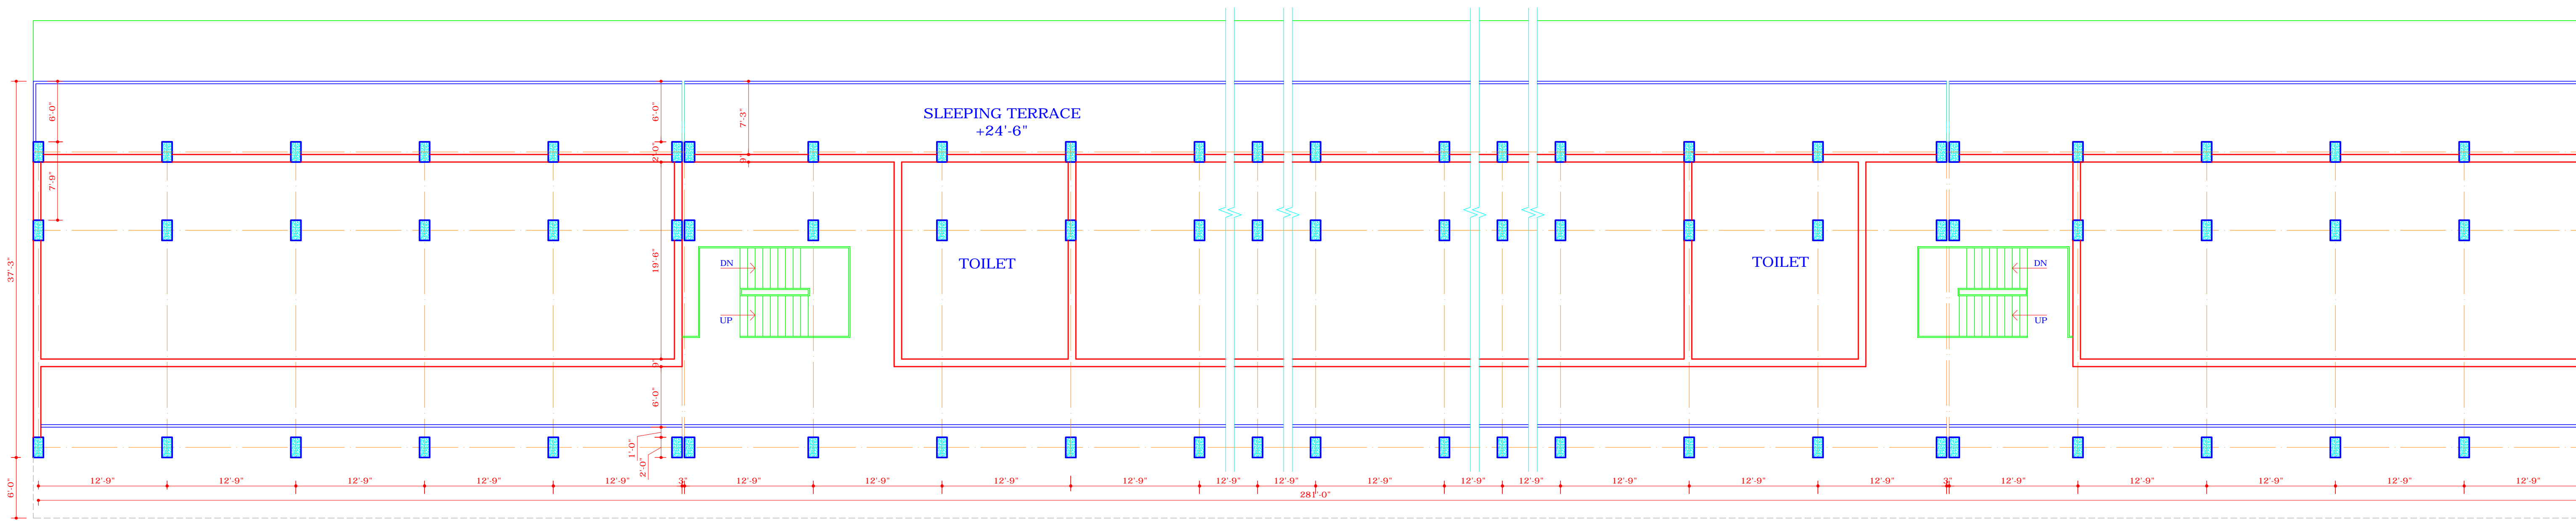

SECOND FLOOR PLAN

APPROVAL OF THE CHIEF ADMINISTRATOR
RECEIVED FOR THE OFFICE NO. 25/1
25/1/2000 (10/0000000/07/00/00000)

DR. BACHCH SINGH
CHIEF ADMINISTRATOR

DISCLAIMER
THOUGH EVERY CARE HAS BEEN TAKEN TO PROVIDE THE CORRECT VERSION OF THE ARCHITECTURAL CONTROL ON THIS DIGITIZED (PDF) FORMAT, YET IN CASE OF ANY DISCREPANCY, THE MASTER COPY OF THE ARCHITECTURAL CONTROL APPLICABLE ON EACH SUCH SITE, AS AVAILABLE IN THE COMMERCIAL RECORD OF THE OFFICE OF THE CHIEF ARCHITECT OR HER/HIS INTERPRETATION WILL OVERRULE THE DIGITIZED FORMAT.