



S.No. NOTES:-


THIS DRG. IS THE PROPERTY OF THE DEPTT. OF URBAN PLANNING U.T. CHD. FORMERLY OF THE PUNJAB GOVT. AND MUST NOT BE ALTERED, COPIED OR USED IN WHOLE OR IN PART WITHOUT THE PERMISSION OF THIS DEPTT. IN WRITING.

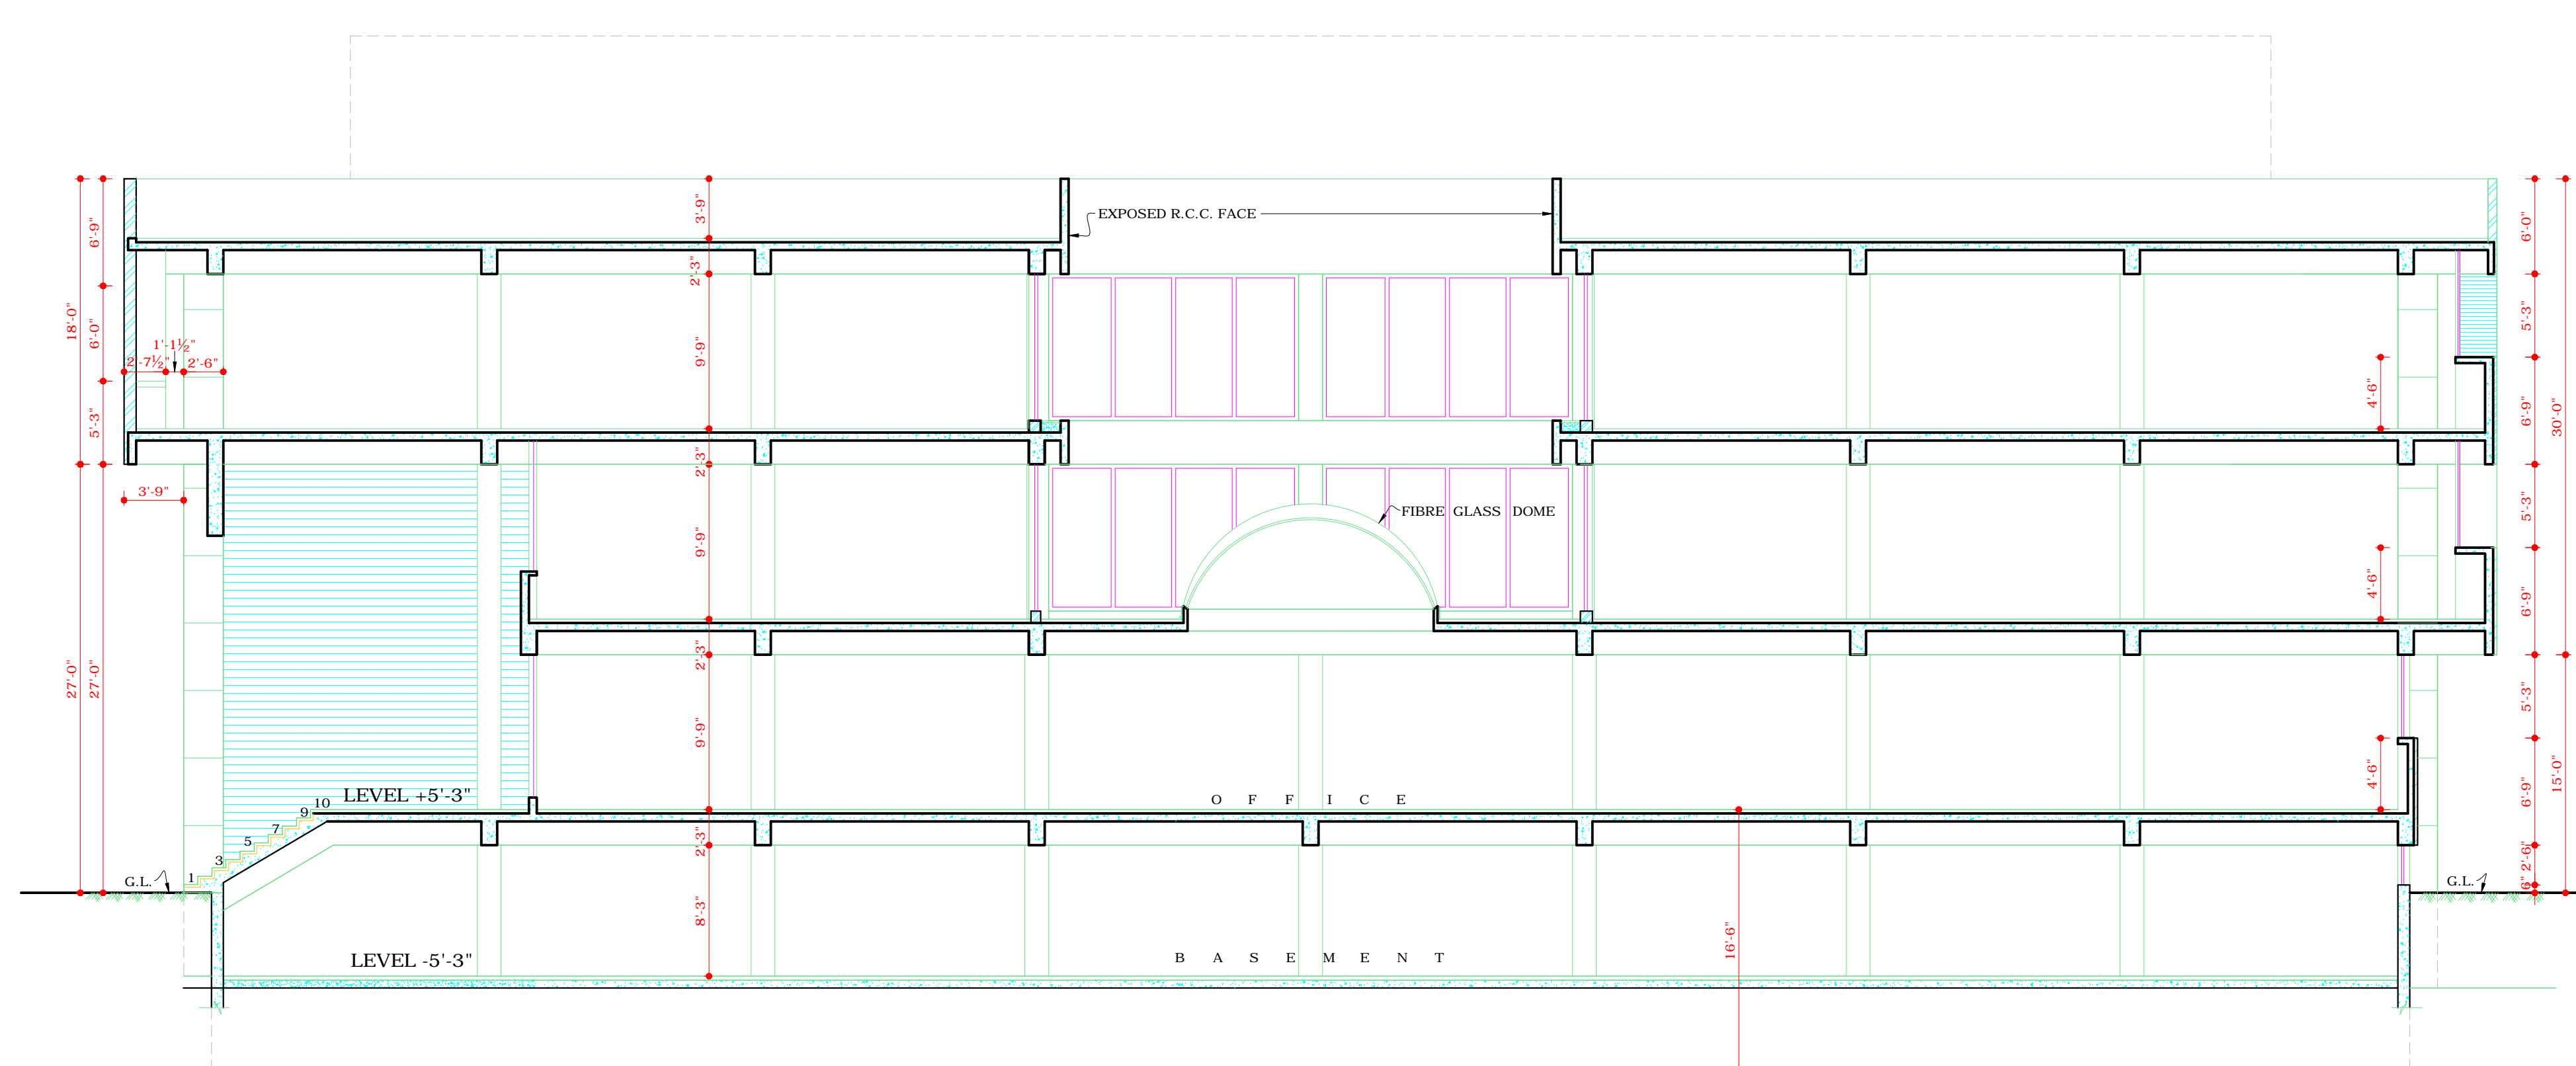


SECTION AT A-A

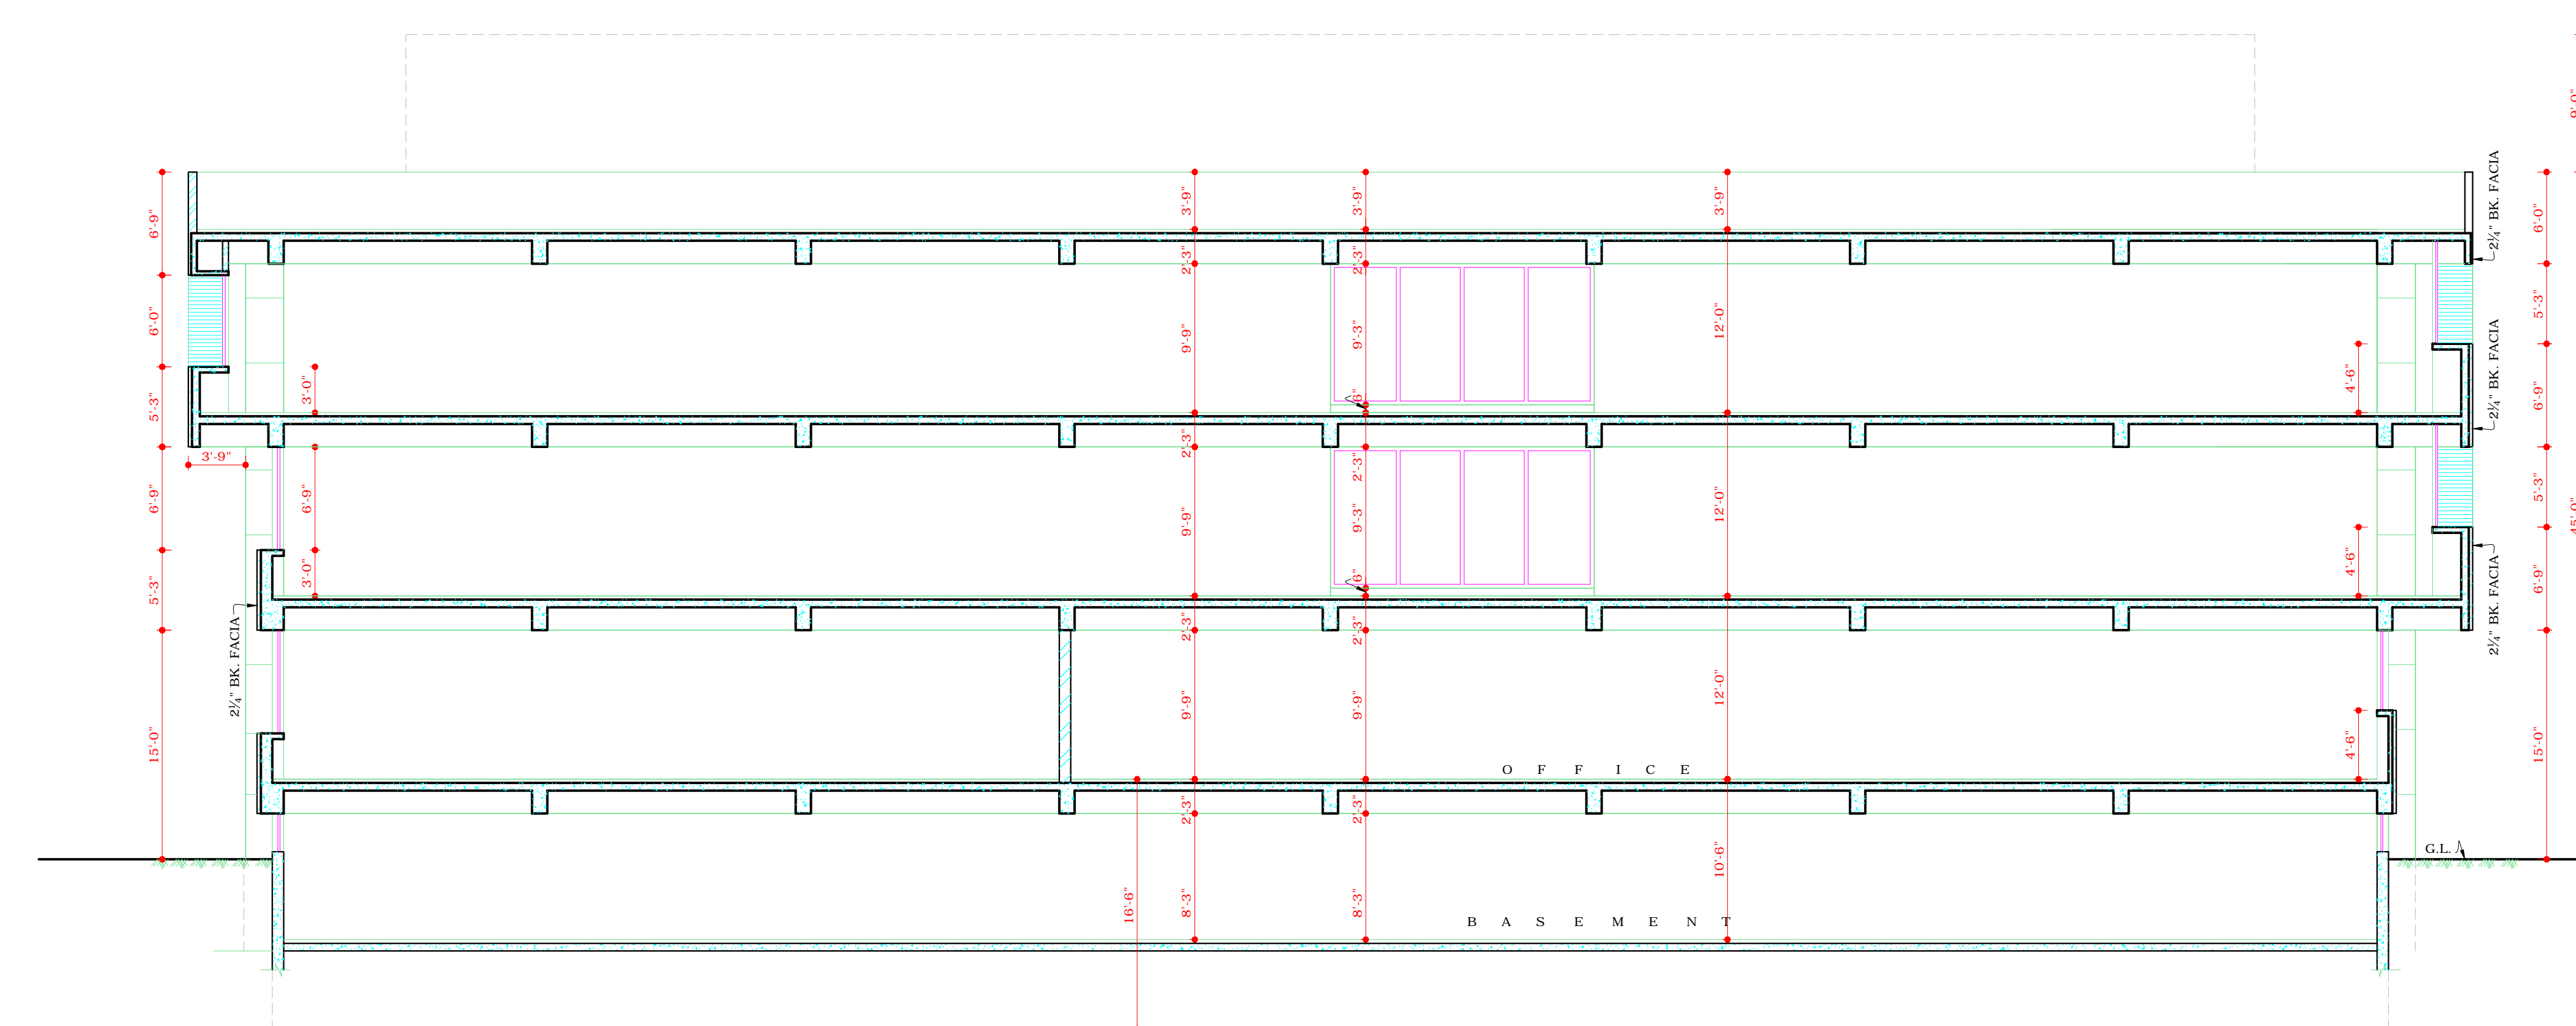

SECTION AT B-B

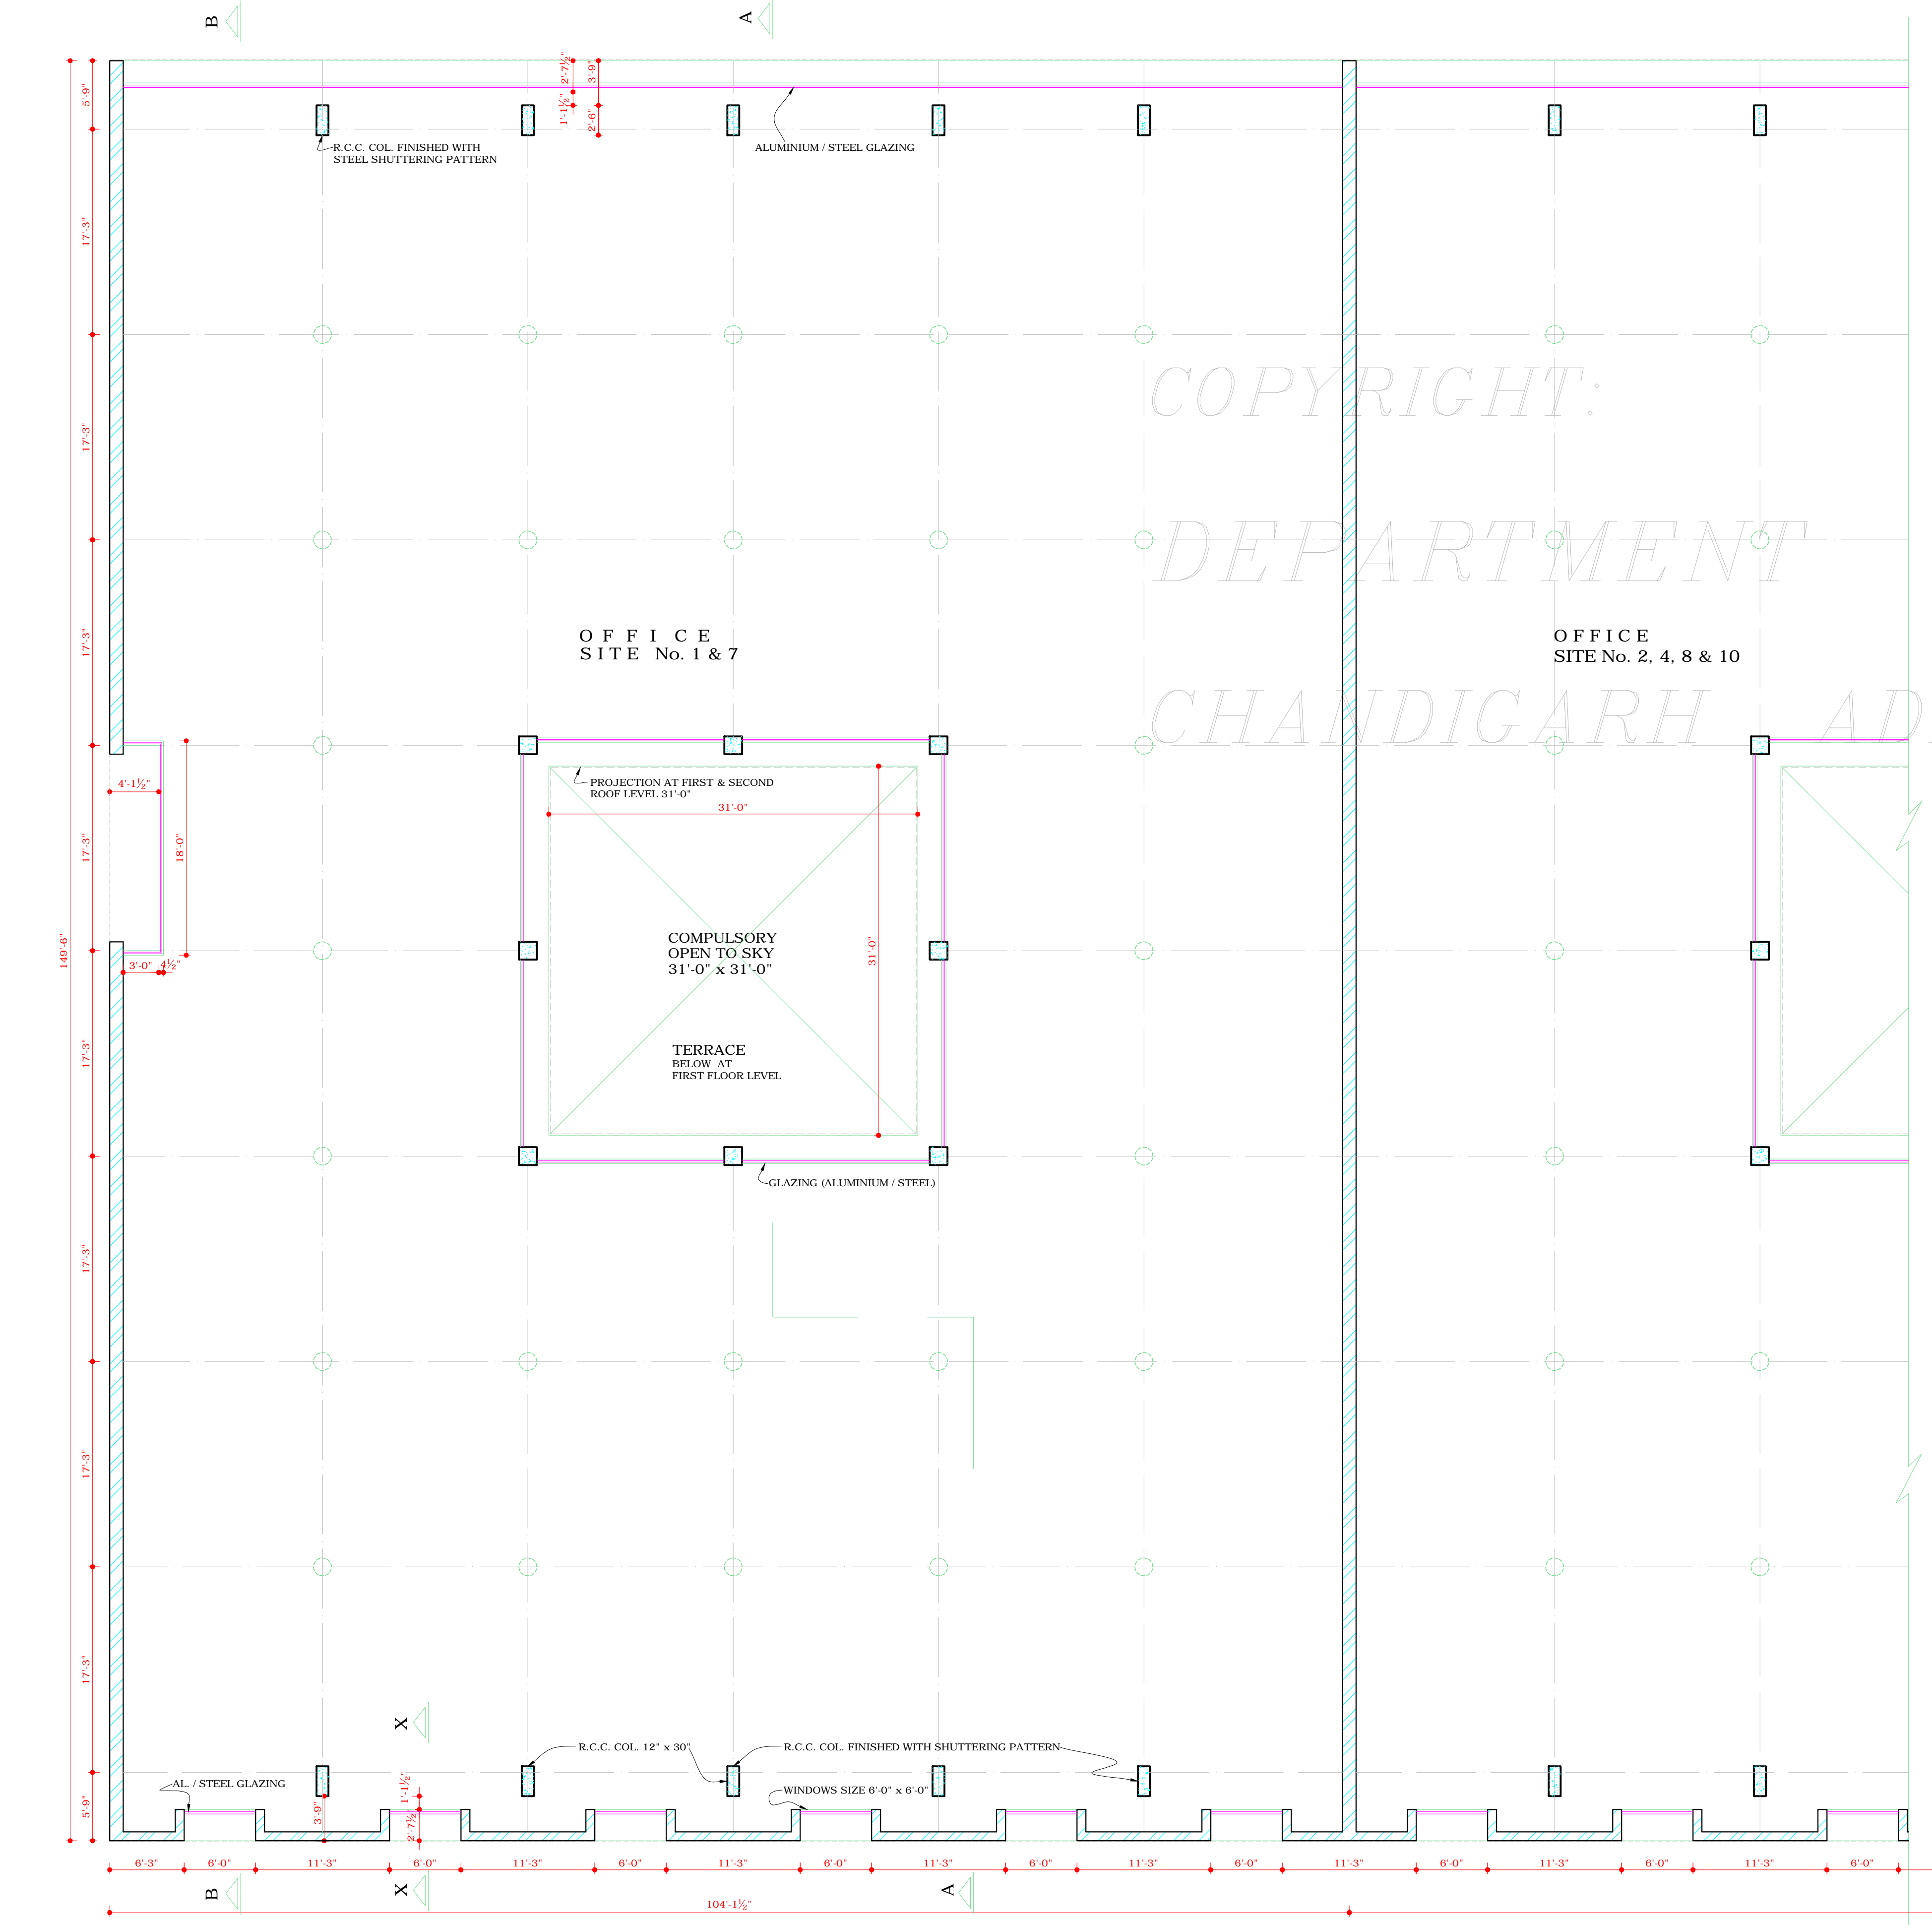

SECOND FLOOR PLAN

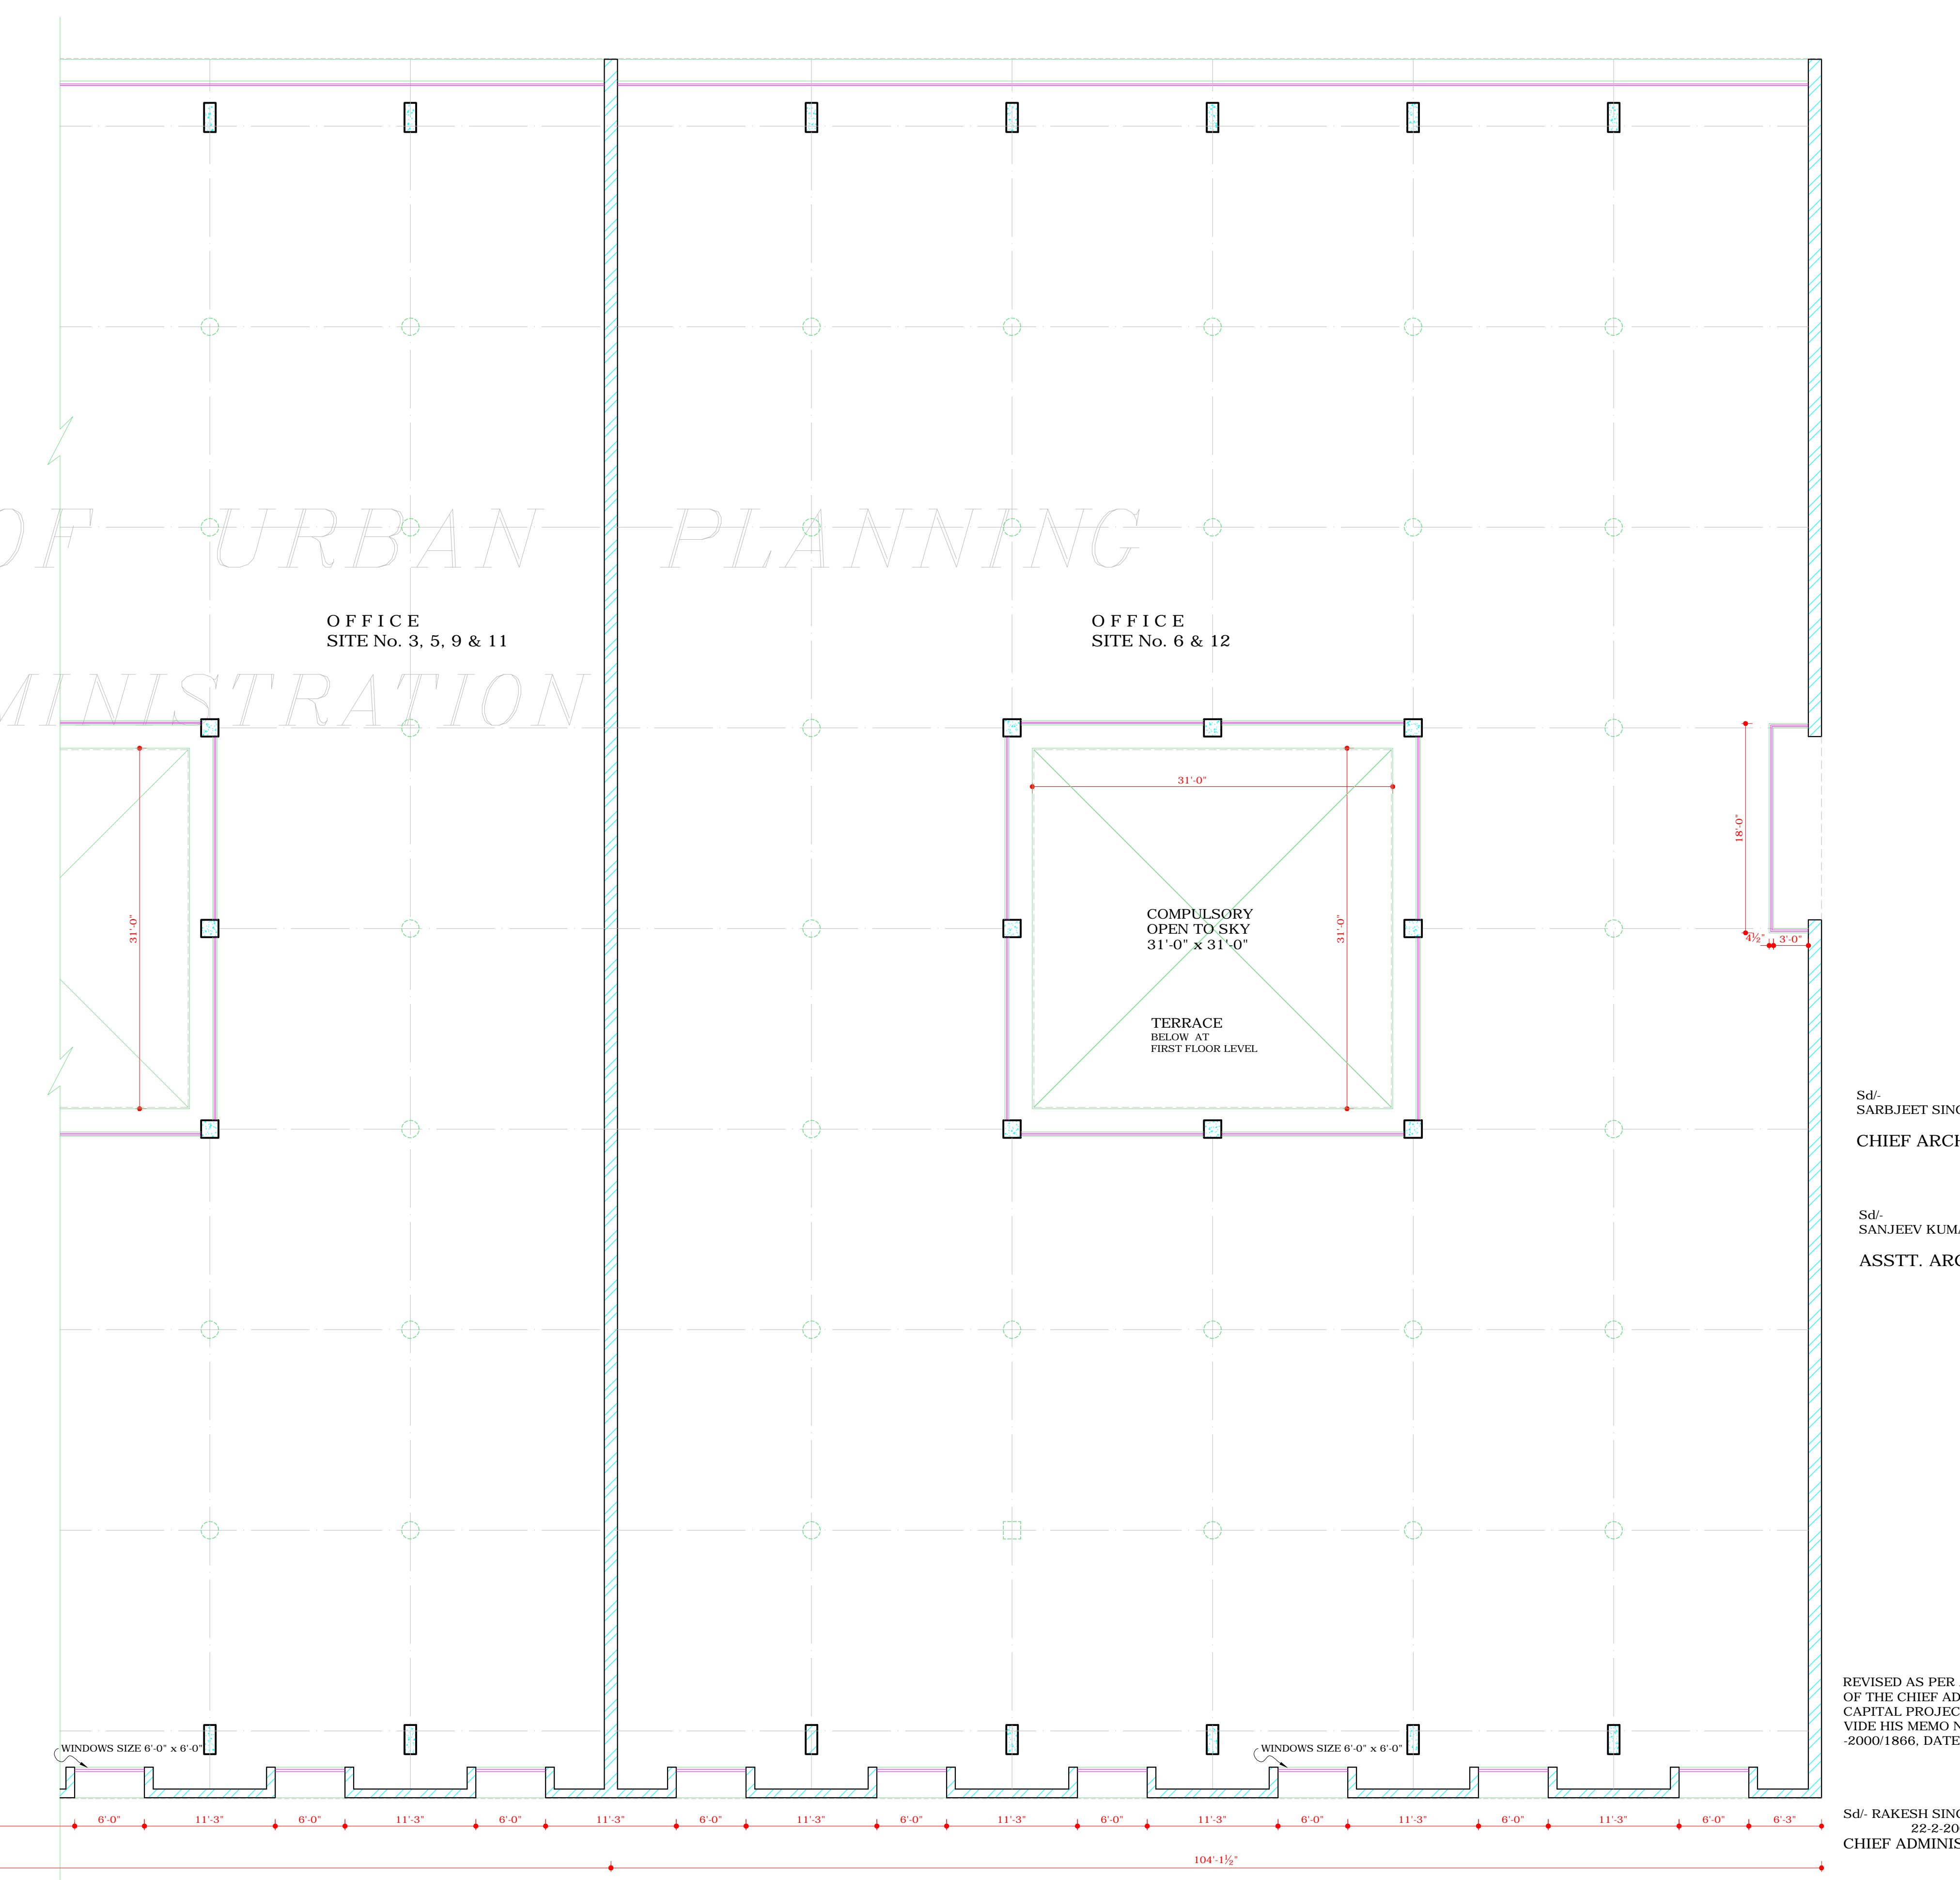

COPYRIGHT:
DEPARTMENT OF URBAN PLANNING
CHANDIGARH ADMINISTRATION

Sd/- SARBUJEET SINGH SANDHU
3-2-2000
CHIEF ARCHITECT

Sd/- SANJEEV KUMAR
3-2-2000
ASSTT. ARCHITECT

Sd/- RAKESH SINGH
22-2-2000
CHIEF ADMINISTRATOR

REVISED AS PER APPROVAL OF THE CHIEF ADMINISTRATOR CAPITAL PROJECT REVISED SITE HIS MEMO No.-800/UT/11/2000/1866, DATED - 24-2-2000

NOTE: THIS DRAWING HAS BEEN COMPUTERISED ON 10/09/10 FROM DRG. No. 411 JOB No. 2556

1	FRONT ENTRANCE SHIFTED AND SITE NUMBERS ADDED	1-3-2000	Sd/- SHANTI
S.No.	DESCRIPTION	DATE	SIGN

REVISIONS

Sd/- S.K. MIDHA 15-2-99 CHIEF ARCHITECT	Sd/- SARBUJEET SINGH 15-2-99 SENIOR ARCHITECT.
	Sd/- SANJEEV KUMAR 9-6-98 ASSTT. ARCHITECT.

ARCHITECT.
OFFICE OF THE CHIEF ARCHITECT & SECY. U.T. CHANDIGARH

SCALE: 1/8" = 1'-0"	DATE
Sd/- AMARJIT DEALT BY ROMESH MAHAJAN CHKD. BY	JOB No. 2556
	DRG. No. 4/1

ARCHITECTURAL CONTROL FOR QUIET OFFICES COMPLEX/PRESS SITES ALONG DAKSHIN MARG SECTOR - 25 D, CHANDIGARH

SECOND FLOOR PLAN & SECTIONS

DISCLAIMER:
THOUGH EVERY CARE HAS BEEN TAKEN TO PROVIDE THE CORRECT VERSION OF THE ARCHITECTURAL CONTROL ON THIS DIGITIZED (PDF) FORMAT, YET IN CASE OF ANY DISCREPANCY, THE MASTER COPY OR THE ARCHITECTURAL CONTROL APPLICABLE ON EACH SUCH SITE, AS AVAILABLE IN THE COMMERCIAL RECORD OF THE OFFICE OF CHIEF ARCHITECT OR HER/HIS INTERPRETATION WILL OVERRULE THE DIGITIZED FORMAT.

APPROVAL OF THE CHIEF ADMINISTRATOR
VIDE HIS OFFICE MEMO No. 621-UT/HSJ-09/106 DATED 18-2-09
Sd/-
CHIEF ADMINISTRATOR
U.T. CHANDIGARH