

- S.NO. NOTES
- THIS DRG. IS THE PROPERTY OF THE DEPTT. OF URBAN PLANNING, U.T. CHD. & IT MUST NOT BE ALTERED, COPIED OR USED IN WHOLE OR INPART, WITHOUT THE PERMISSION OF THIS DEPTT. IN WRITING.
 - THIS ARCHITECTURAL CONTROL SHALL BE APPLICABLE FOR SITE NO. 33.34 RESERVED AS BANK SITE.
 - RESTRICTIONS CONTAINED IN THESE ARCHITECTURAL CONTROL SHEETS ARE IN ADDITION TO AND ARE SUPPLEMENTARY TO THE PUNJAB CAPITAL (DEVELOPMENT AND REGULATION) BUILDING RULES, 1952, AND AS AMENDED FROM TIME TO TIME.
 - PLINTH LEVEL SHALL BE OBTAINED FROM SENIOR TOWN PLANNER, O.O CHIEF ARCHITECT, U.T., CHANDIGARH ADMINISTRATION, BEFORE STARTING THE CONSTRUCTION.
 - ARCHITECTS DULY QUALIFIED AND REGISTERED WITH THE CHD. ADMN. ARE ONLY ALLOWED TO SUBMIT PLANS, SUPERVISE CONSTRUCTION AND ISSUE COMPLETION CERTIFICATE FOR THE SAID BUILDING.
 - EXPOSED BRICK WORK ON FACADE SHALL NOT BE PLASTERED, PAINTED, WHITE WASHED OR COLOUR WASHED.
 - NO RAIN WATER, SOIL VENTILATION OR ANY OTHER PIPE SHALL BE PERMITTED ON THE EXTERNAL FACADE OF THE BLD. ALL SAID PIPES IN THE BUILDING SHALL BE PROPERLY ENCASED IN DUCTS ONLY.
 - THE MEANS OF TAKING ELECTRICAL TELEPHONE OR ANY OTHER CONNECTION FROM THE PUBLIC SUPPLY LINE SHALL BE SHOWN ON THE BUILDING PLAN AND WOULD BE SUBJECT TO THE APPROVAL OF THE CHIEF ADMINISTRATOR.
 - NO SUB DIVISION OF THE SITE IS ALLOWED.
- THIS DRG. IS TO BE READ ALONG WITH DRG NO.6 JOB NO. 182-A
- CONTD. ON DRG. NO. 6, JOB NO. 182-A

NOTE: THIS DRAWING IS THE COMPUTERISED REPRODUCTION OF ORIGINAL DRG NO. 5 JOB NO. 182/A DATED: 21-10-08

S.NO.	DESCRIPTIONS	SIGN	DATE
-------	--------------	------	------

REVISIONS.

Sd/- 6.12.2000
CHIEF ARCHITECT

Sd/- RENU SAIGAL
SENIOR ARCHITECT

Sd/- ARCHITECT Sd/- ASSTT.Architect


OFFICE OF THE
CHIEF ARCHITECT & SECY.
U.T CHANDIGARH.

SCALE: 1/4" = 1'-0" DATE: 23.11.2K

Sd/- NEENA DEALT BY JOB NO. DRG NO.
182-A 5

ARCHITECTURAL CONTROL FOR
BANK SITE (SHOP NO. 33 & 34)
FRUIT MARKET SECTOR - 26
CHANDIGARH.

GROUND FLOOR, FIRST FLOOR
AND BARSATI FLOOR PLANS.

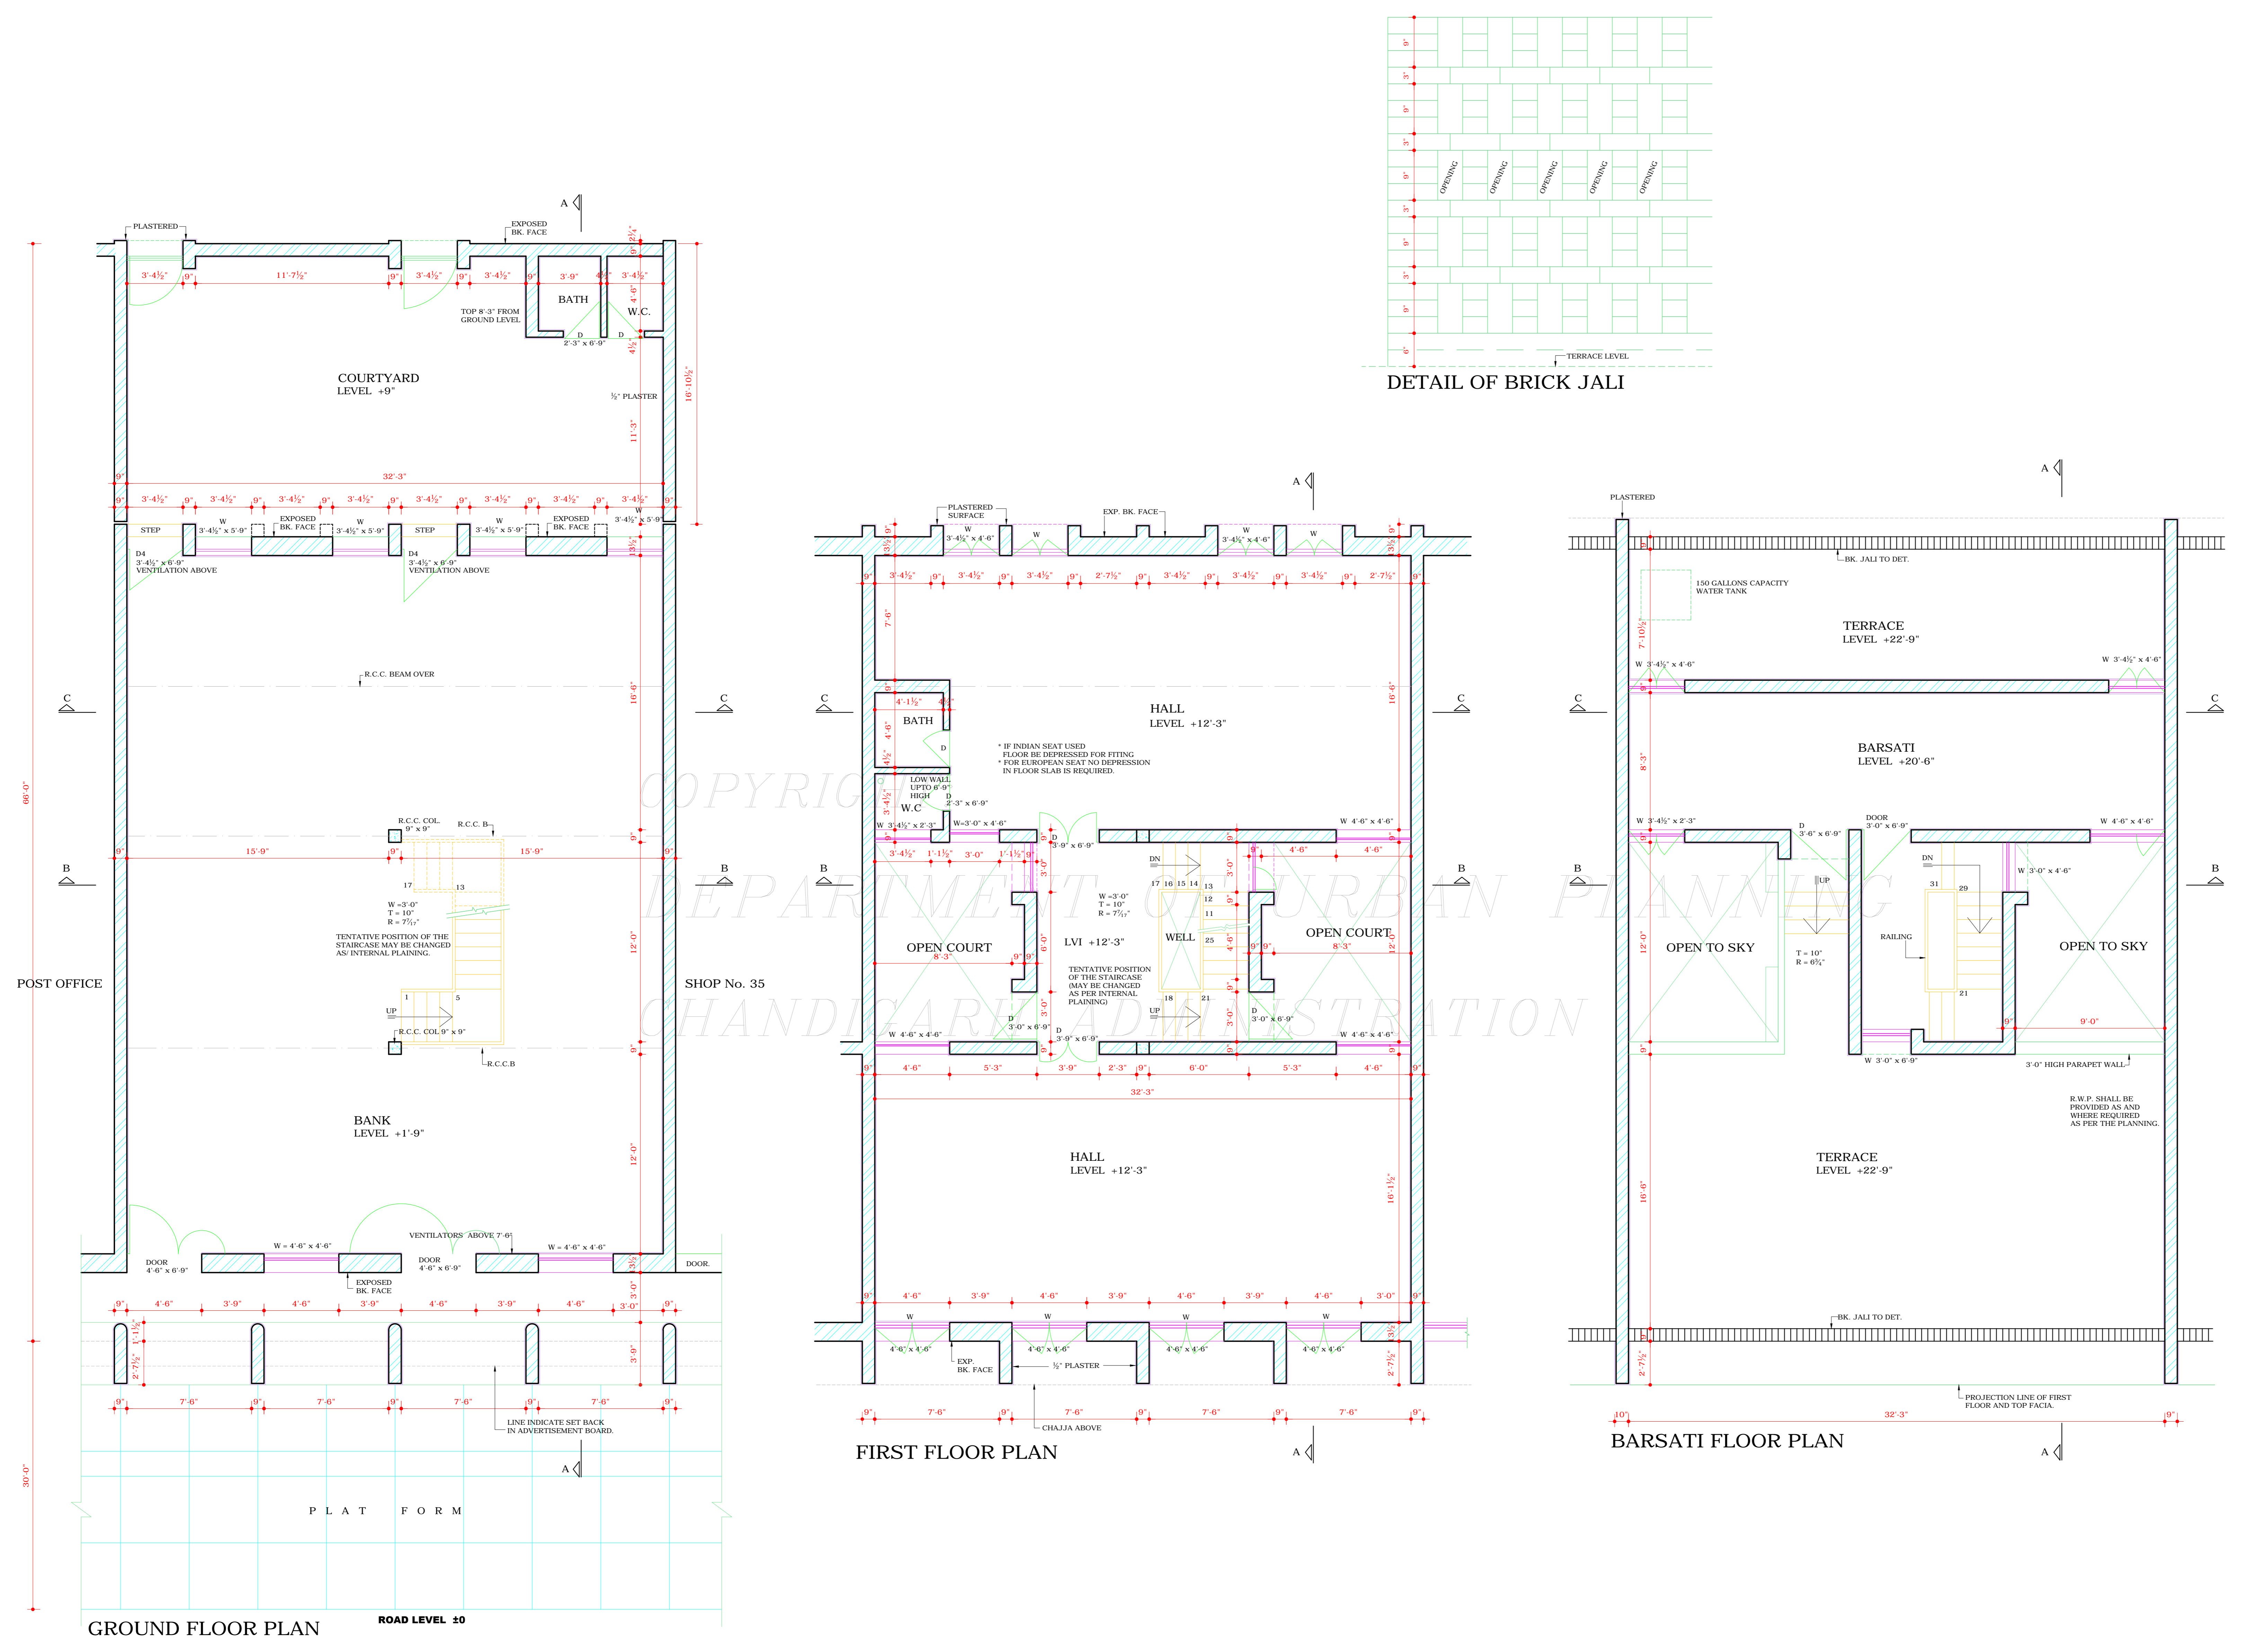

DISCLAIMER
THOUGH EVERY CARE HAS BEEN TAKEN TO PROVIDE THE CORRECT VERSION OF THE ARCHITECTURAL CONTROL ON THIS DIGITIZED (PDF) FORMAT, YET IN CASE OF ANY DISCREPANCY, THE MASTER COPY OF THE ARCHITECTURAL CONTROL APPLICABLE ON EACH SUCH SITE, AS AVAILABLE IN THE COMMERCIAL RECORD OF THE OFFICE OF CHIEF ARCHITECT OR HER/HIS INTERPRETATION WILL OVERRULE THE DIGITIZED FORMAT.

CHIEF ADMINISTRATOR
CHANDIGARH ADMN.
THE APPROVAL RECEIVED FROM CHIEF ADMINISTRATOR VIDE HIS MEMO NO. 21/1/07 - UTF1 (3) -2000/137 DT. 5.1.2K.