


DEPARTMENT OF  
URBAN PLANNING  
CHANDIGARH ADMN.

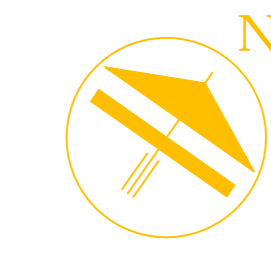

S.No. NOTES

1. THIS DRAWING IS THE PROPERTY OF DEPARTMENT OF URBAN PLANNING AND MUST NOT BE ALTERED, COPIED OR USED IN WHOLE OR IN PART WITHOUT THE PERMISSION OF THIS DEPARTMENT.

SCHEDULE OF JOINERY

S.N	TYPE	SIZE	CILL	TOP
1	D	3'-3" X 3'-9"	0	0'-9"
2	D1	6'-0" X 6'-9"	-	-
3	D2	4'-6" X 6'-9"	-	-
4	W	12'-9" X 4'-6"	3'-0"	8'-3"
5	W1	12'-0" X 4'-6"	-	-
6	W2	10'-1 1/2" X 6'-9"	3'-0"	-
7	W3	4'-6" X 5'-3"	-	7'-4"
8	D3	3'-9" X 6'-9"	0	6'-9"
9	D4	2'-3" X 6'-9"	-	-

THIS DRG. IS BASED ON ARCHITECTURAL ZONING PLAN OF CHAKKI SITES 43, 44 & 45 IN GRAIN MARKET SEC. 26 CHD. THIS DRG. INCORPORATES THE ADDITIONAL COVERED AREA ALLOWED ON FIRST FLOOR BY THE CHIEF ADMINISTRATOR VIDE MEMO NO.211240-LET/07/2008/1169 U.T.19.2.08 AND REVISIONS NECESSITATED HEREBY.

S.No.	DESCRIPTION	SIGN	DATE
REVISIONS			

Sd/- 4.8.08  
SUNITA MONGA  
CHIEF ARCHITECT

Sd/-  
MANJEET KAUR  
SENIOR TOWN PLANNER

Sd/-  
RAJIV MEHTA  
ARCHITECT

Sd/-  
SUNIL KAPOOR  
SENIOR ARCHITECT

Sd/-  
NEENA AGGARWAL  
ASSTT. ARCHITECT


OFFICE OF THE  
CHIEF ARCHITECT,  
U.T. CHANDIGARH.

SCALE:- 1/8" = 1'-0"      DATE:- 16.09.08


DEEPIKA KOHLI  
DRAWN BY:      JOB No.      DRG. No.  
37      22/R2

CHECKED BY:  
REVISED ARCH.  
CONTROL/ZONING PLAN OF  
CHAKKI SITES 43, 44 & 45 IN  
GRAIN MARKET, SEC-26


FIRST FLOOR PLAN,  
TERRACE FLOOR PLAN  
& SECTIONS

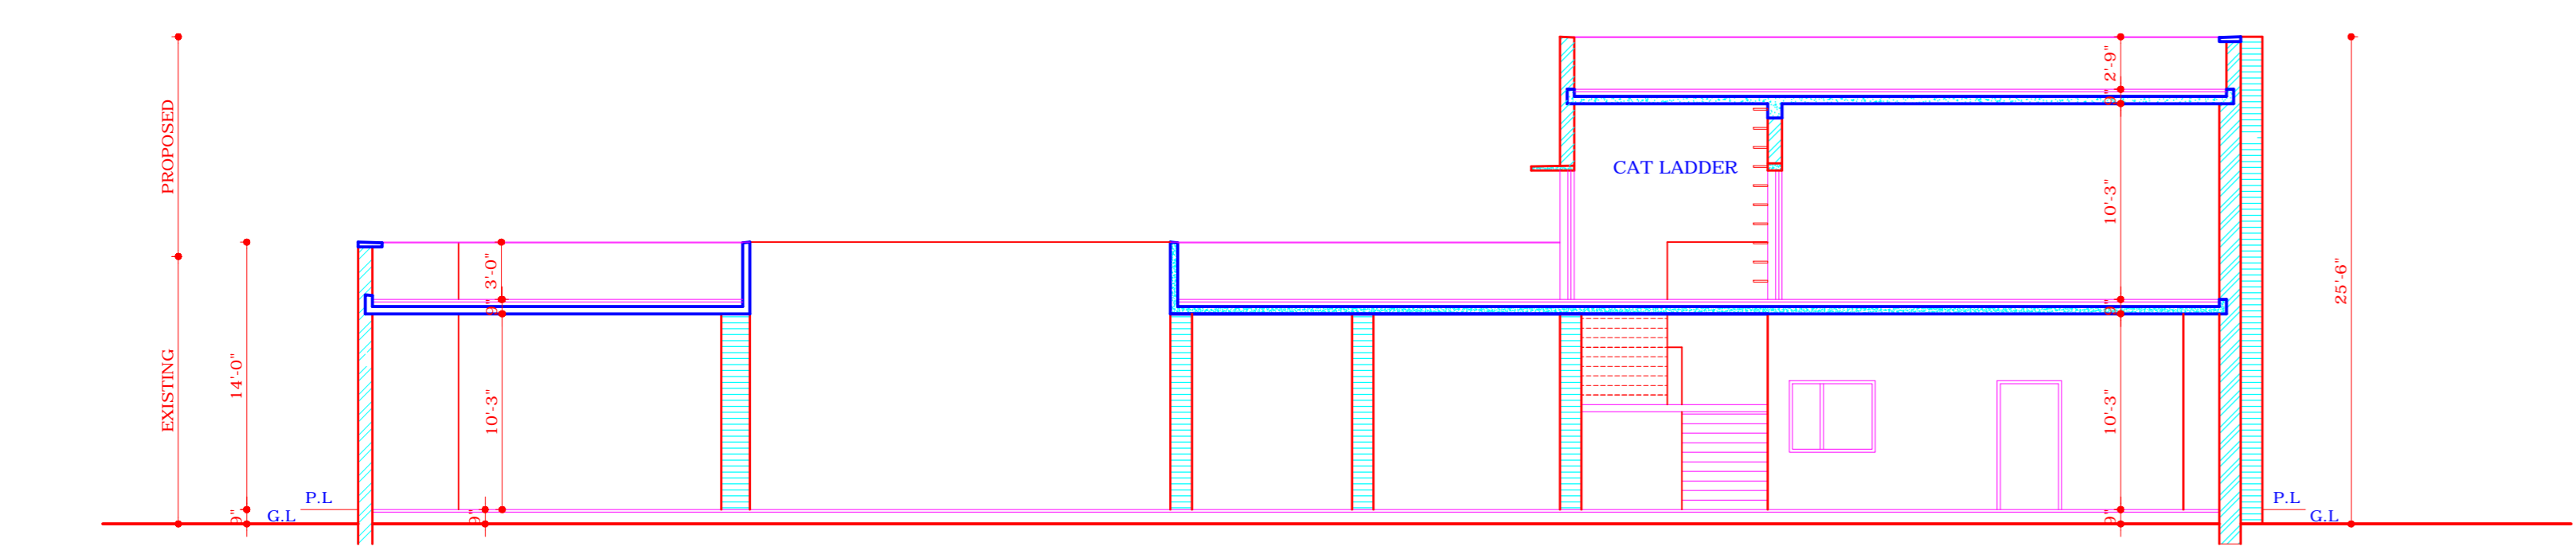


SECTION D - D'

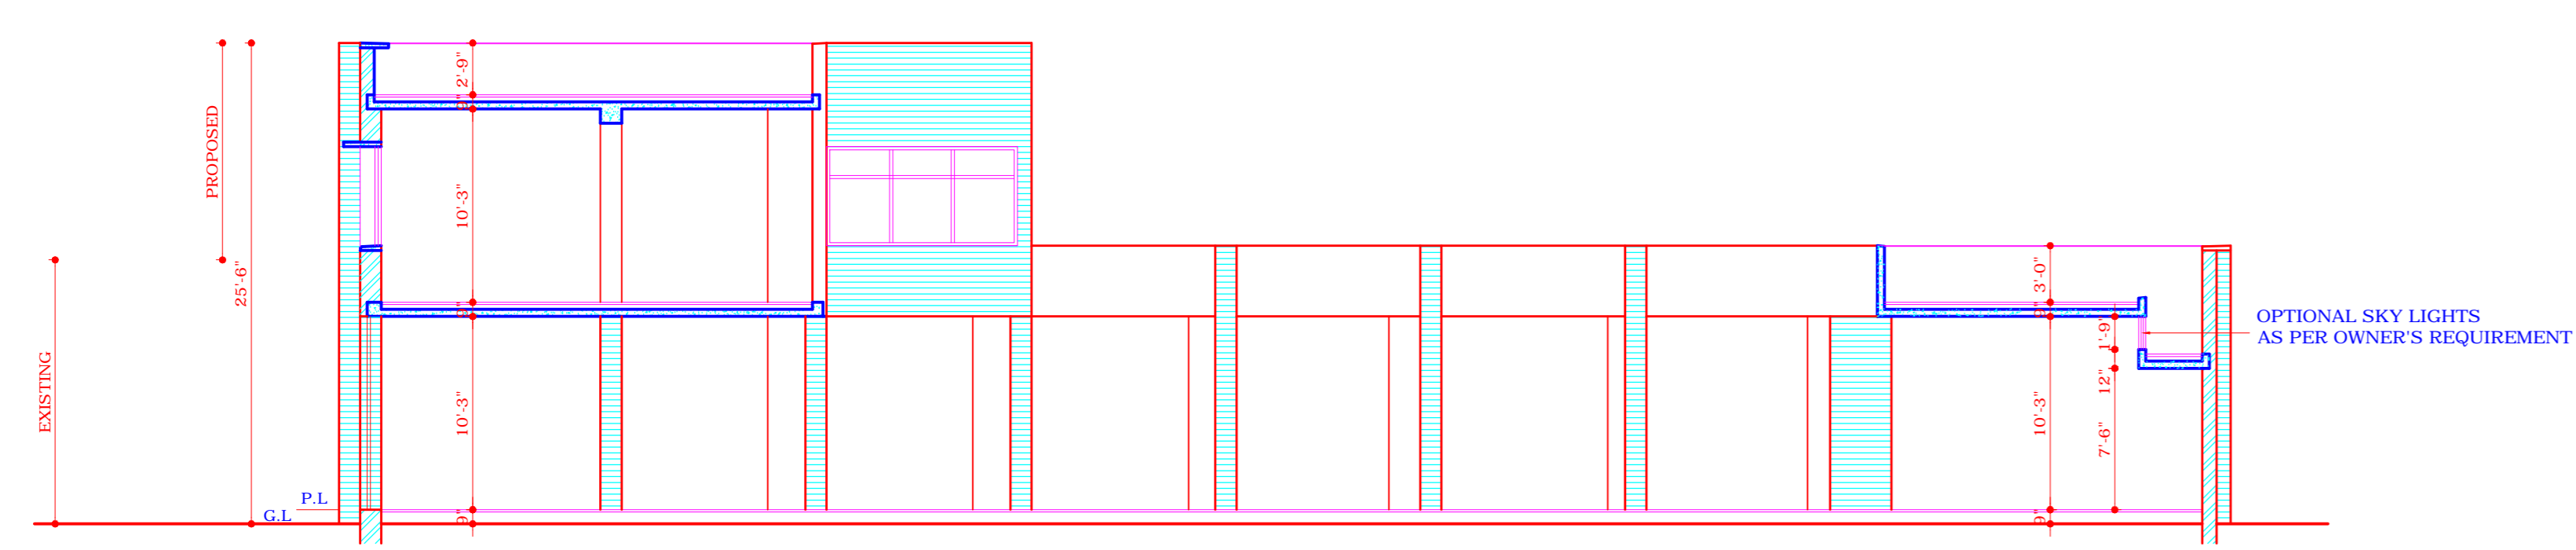

SECTION C - C'

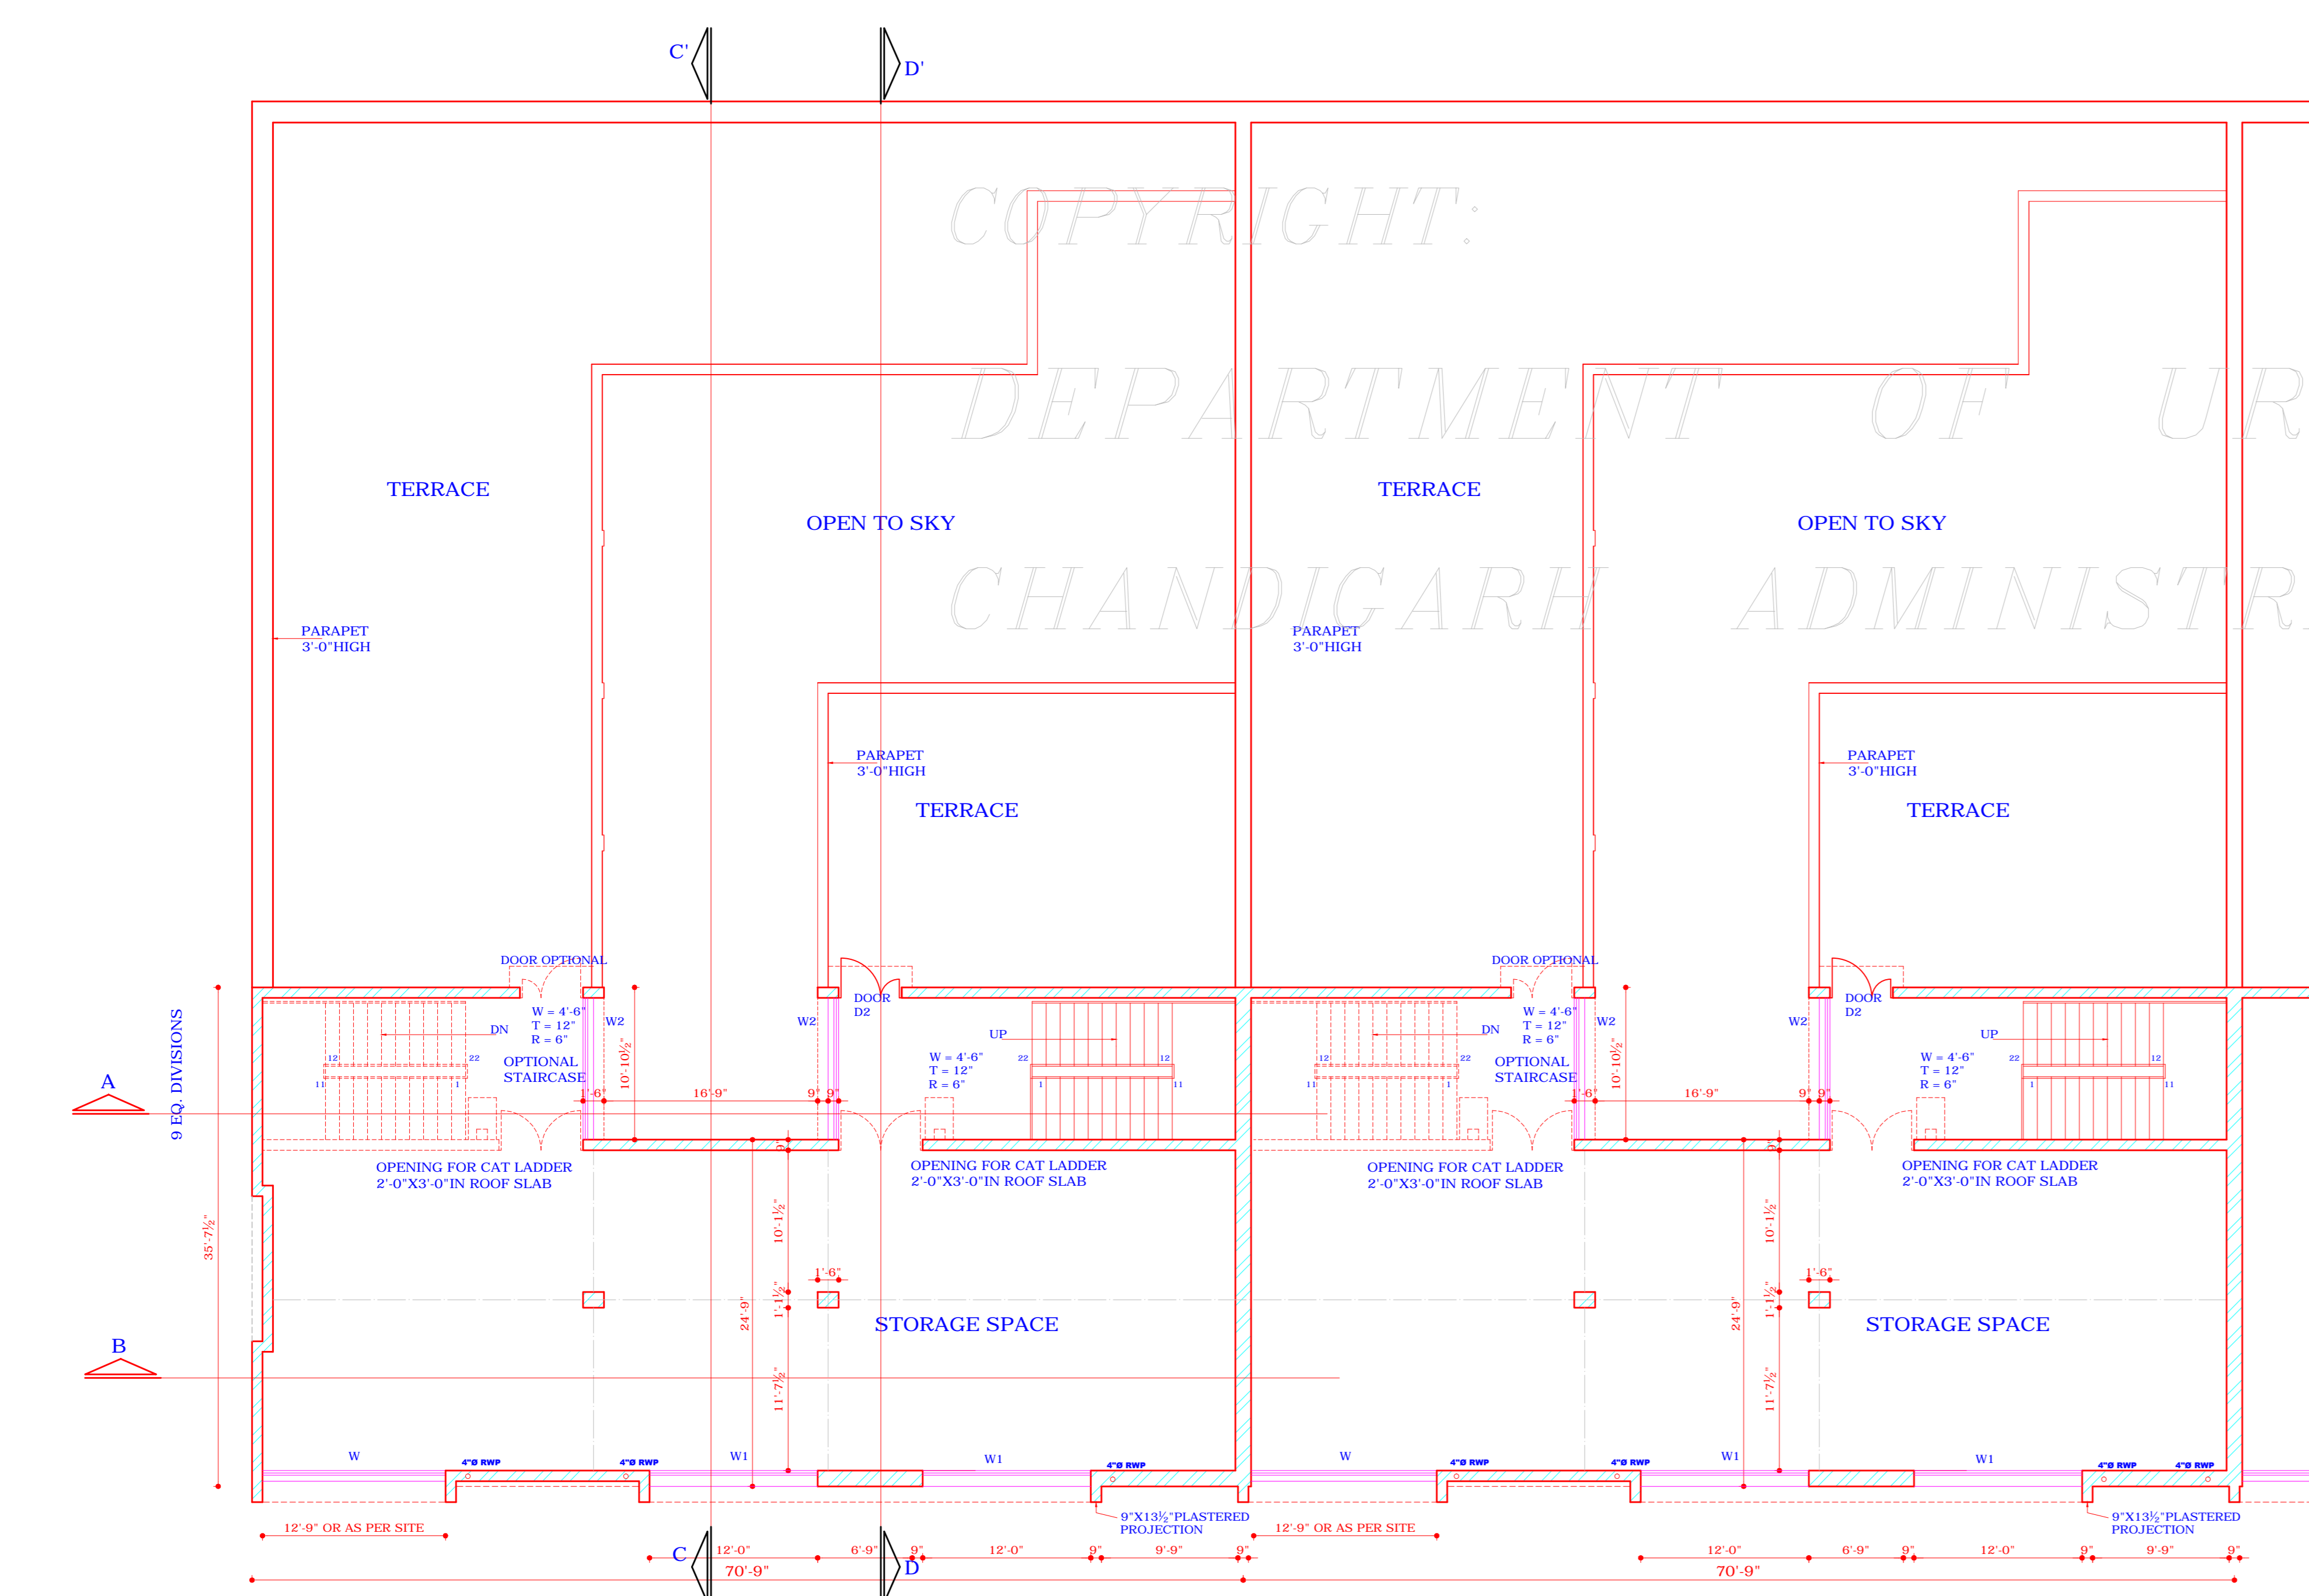

FIRST FLOOR PLAN

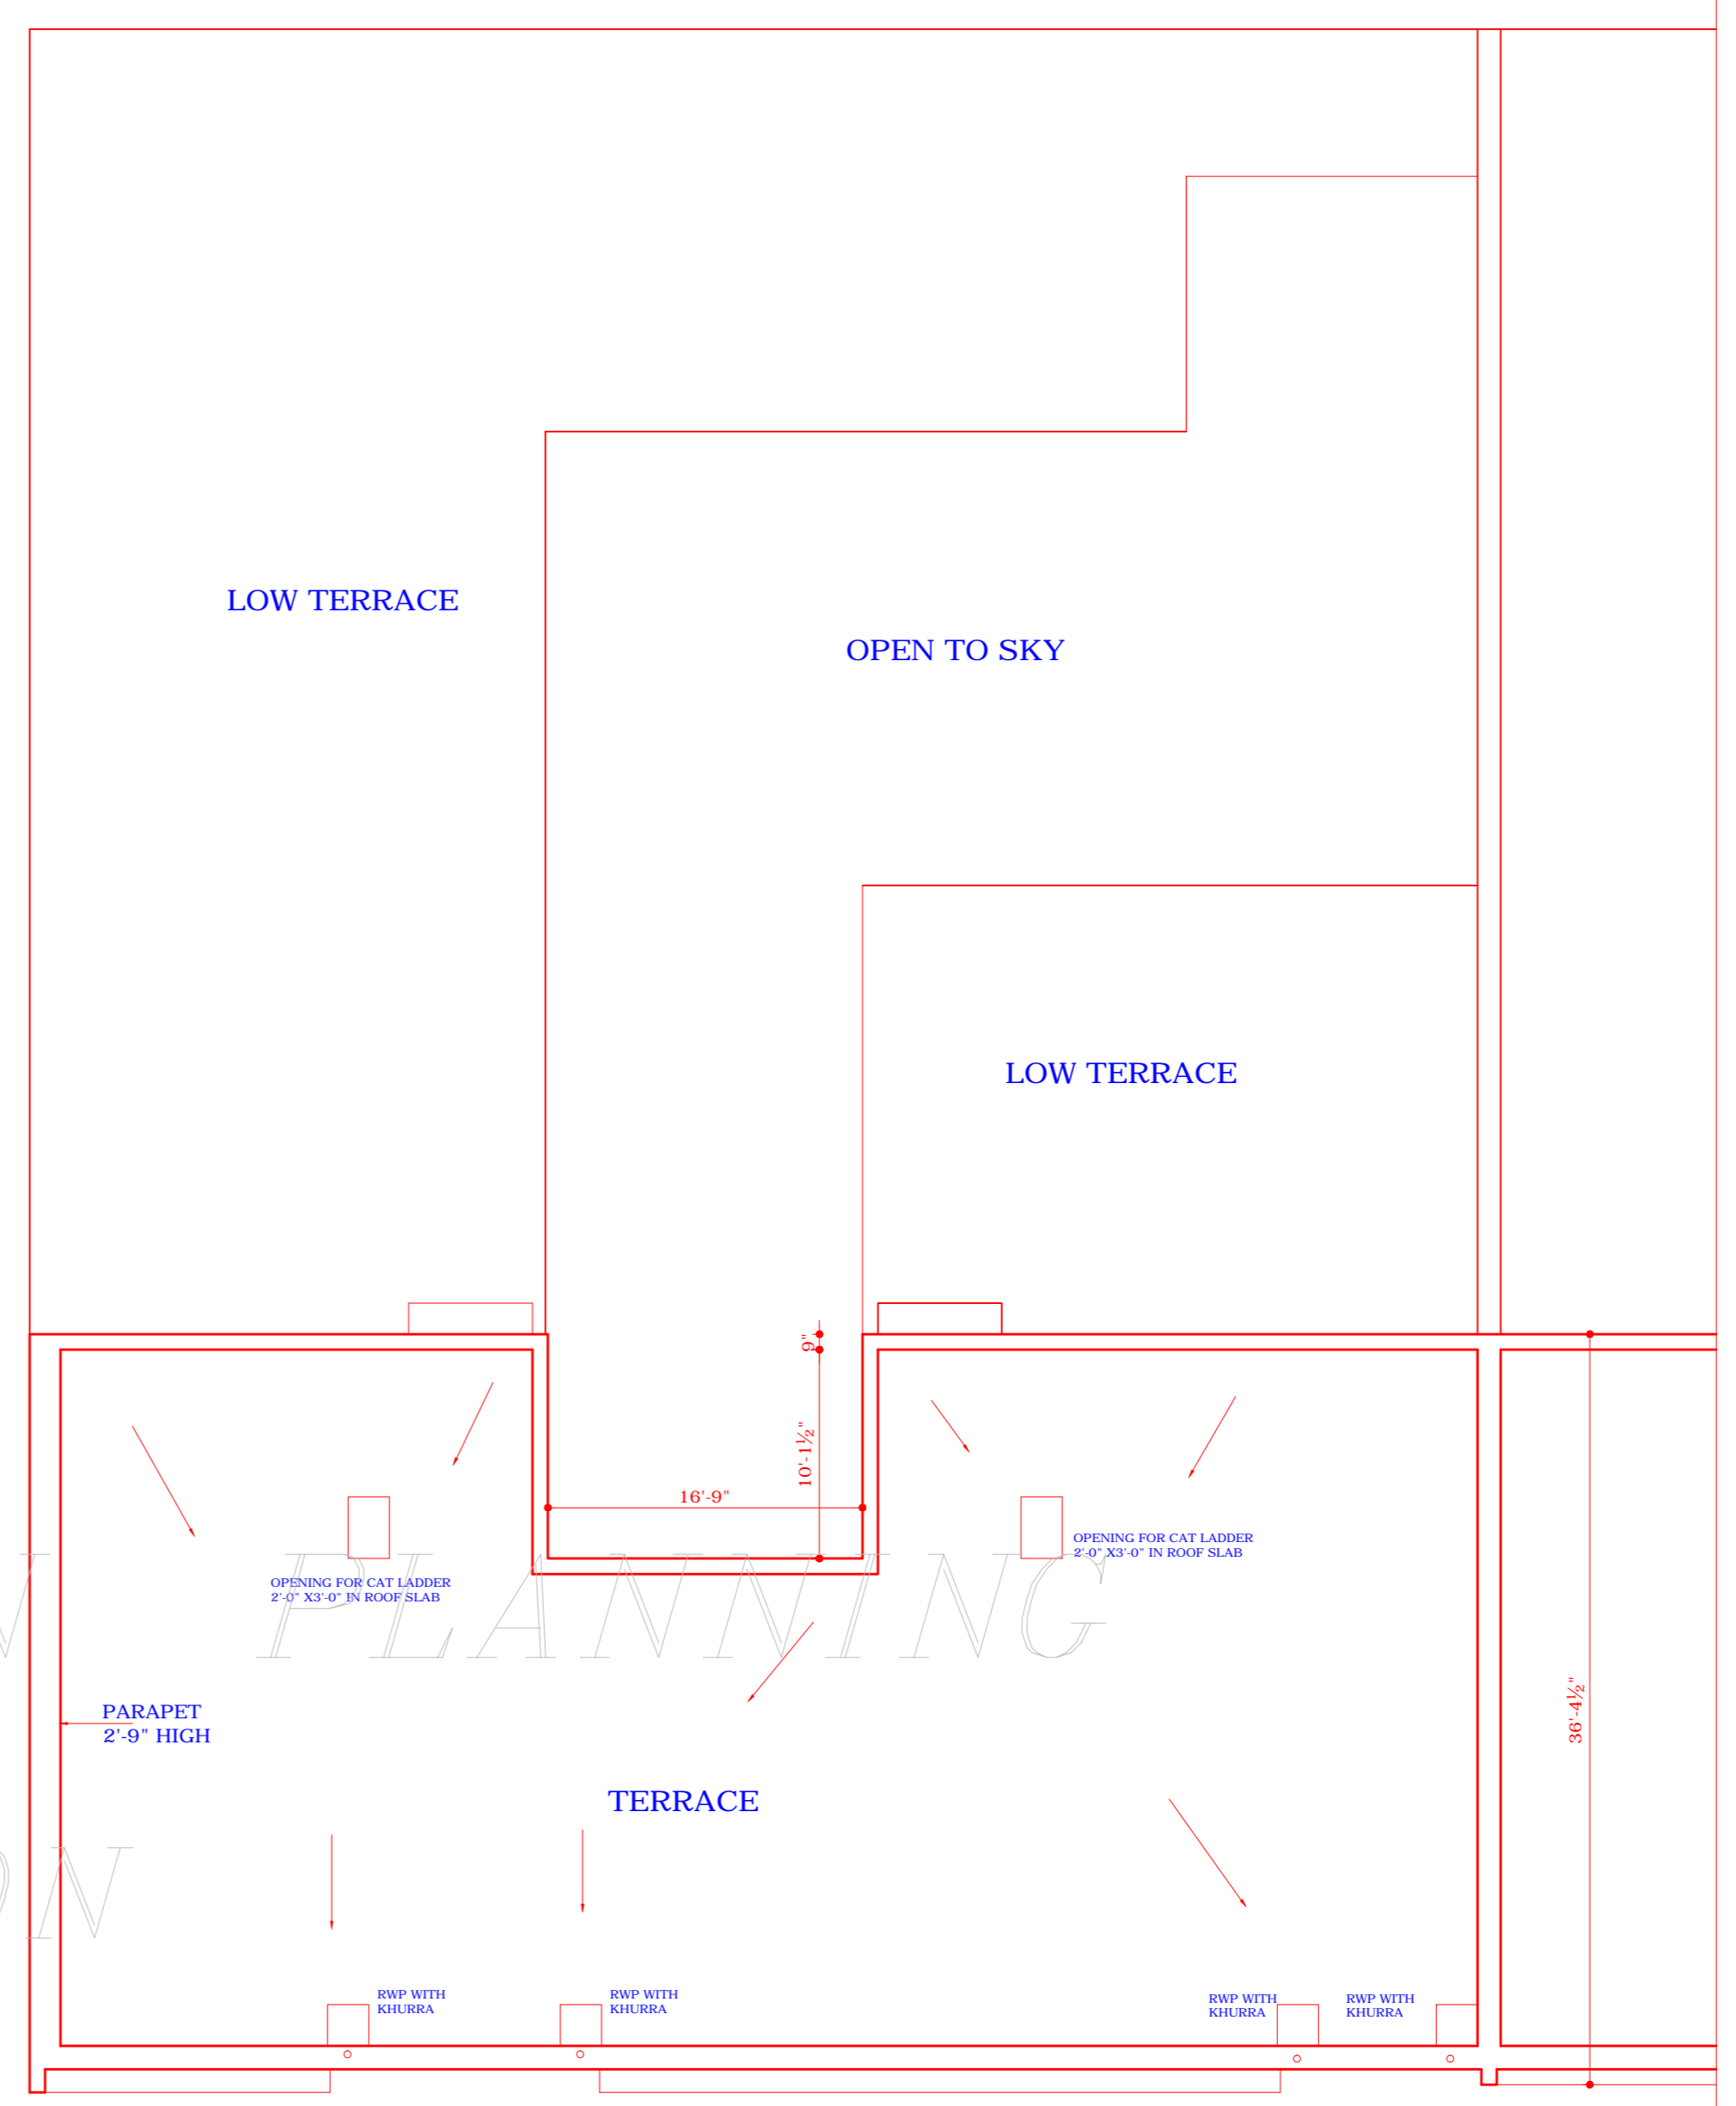

TERRACE PLAN

**DISCLAIMER:-**  
THOUGH EVERY CARE HAS BEEN TAKEN TO PROVIDE THE CORRECT VERSION OF THE ARCHITECTURAL CONTROL ON THIS DIGITIZED(PDF) FORMAT, YET IN CASE OF ANY DISCREPANCY, THE MASTER COPY OF THE ARCHITECTURAL CONTROL APPLICABLE ON EACH SUCH SITE, AS AVAILABLE IN THE COMMERCIAL RECORD OF THE OFFICE OF THE CHIEF ARCHITECT OR HER/HIS INTERPRETATION WILL OVERRULE THE DIGITIZED FORMAT.

Sd/-  
SUNITA MONGA DATED: 22.09.08  
CHIEF ARCHITECT  
EXERCISING THE POWERS OF CHIEF ADMINISTRATOR  
U.T IN PURSUANCE TO THE APPROVAL OF CHIEF  
ADMINISTRATOR ON FILE DATED 1.12. 07.

CHIEF ADMINISTRATOR  
THIS DRG. HAS BEEN APPROVED AND SIGNED BY THE CHIEF  
ADMINISTRATOR VIDE MEMO NO. 6252 DATED 16.09.08