






FRONT ELEVATION

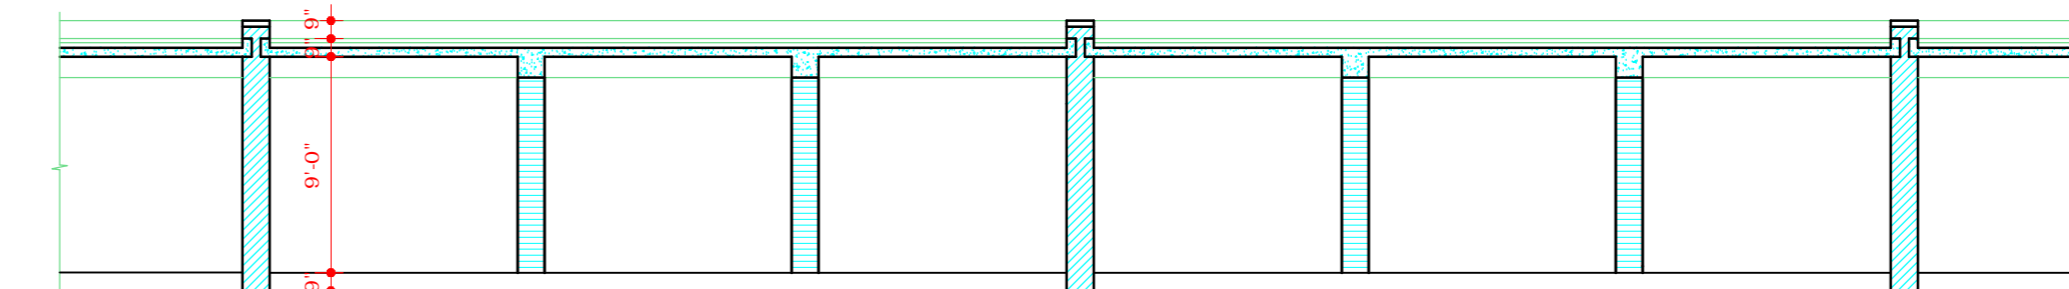


SECTION A-A

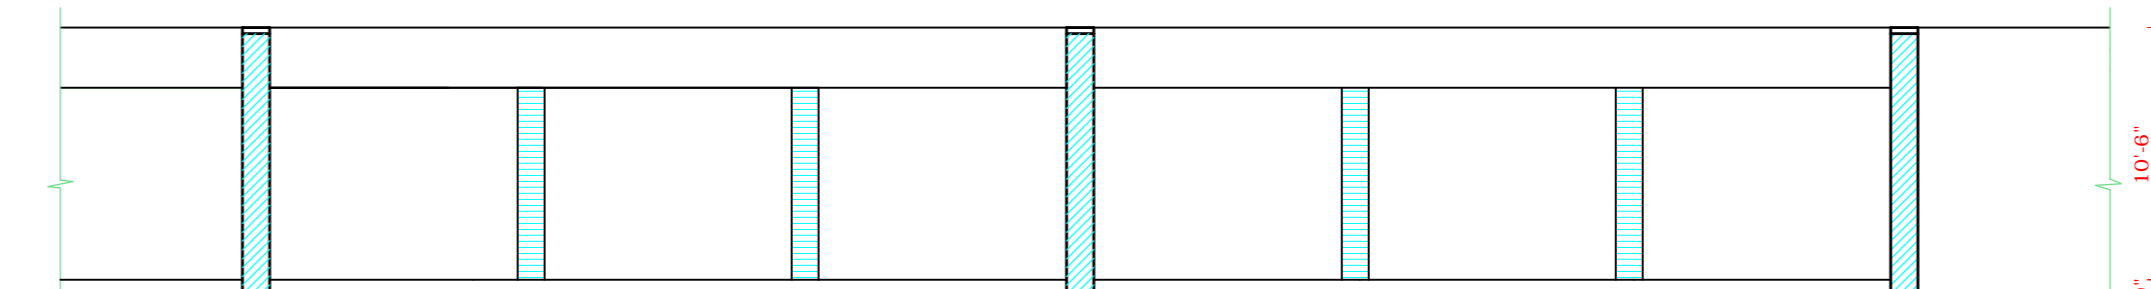


SECTION B-B

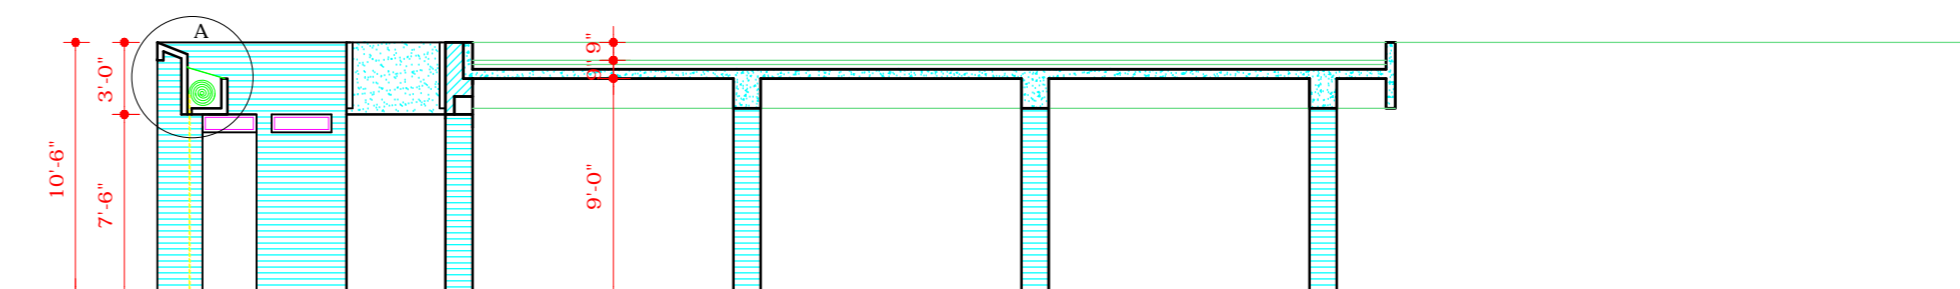


SECTION C-C

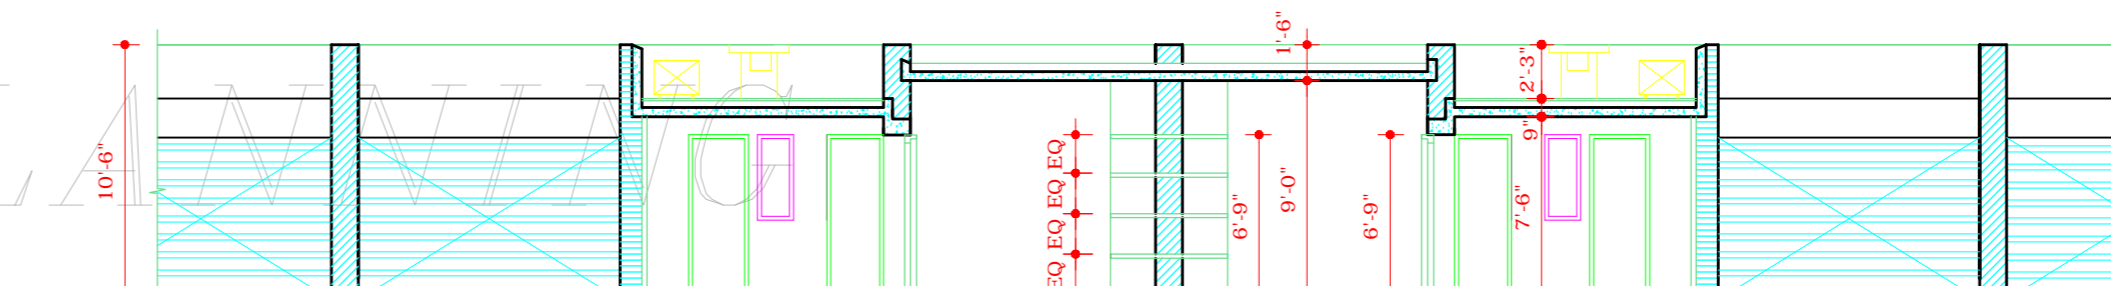

SECTION D-D

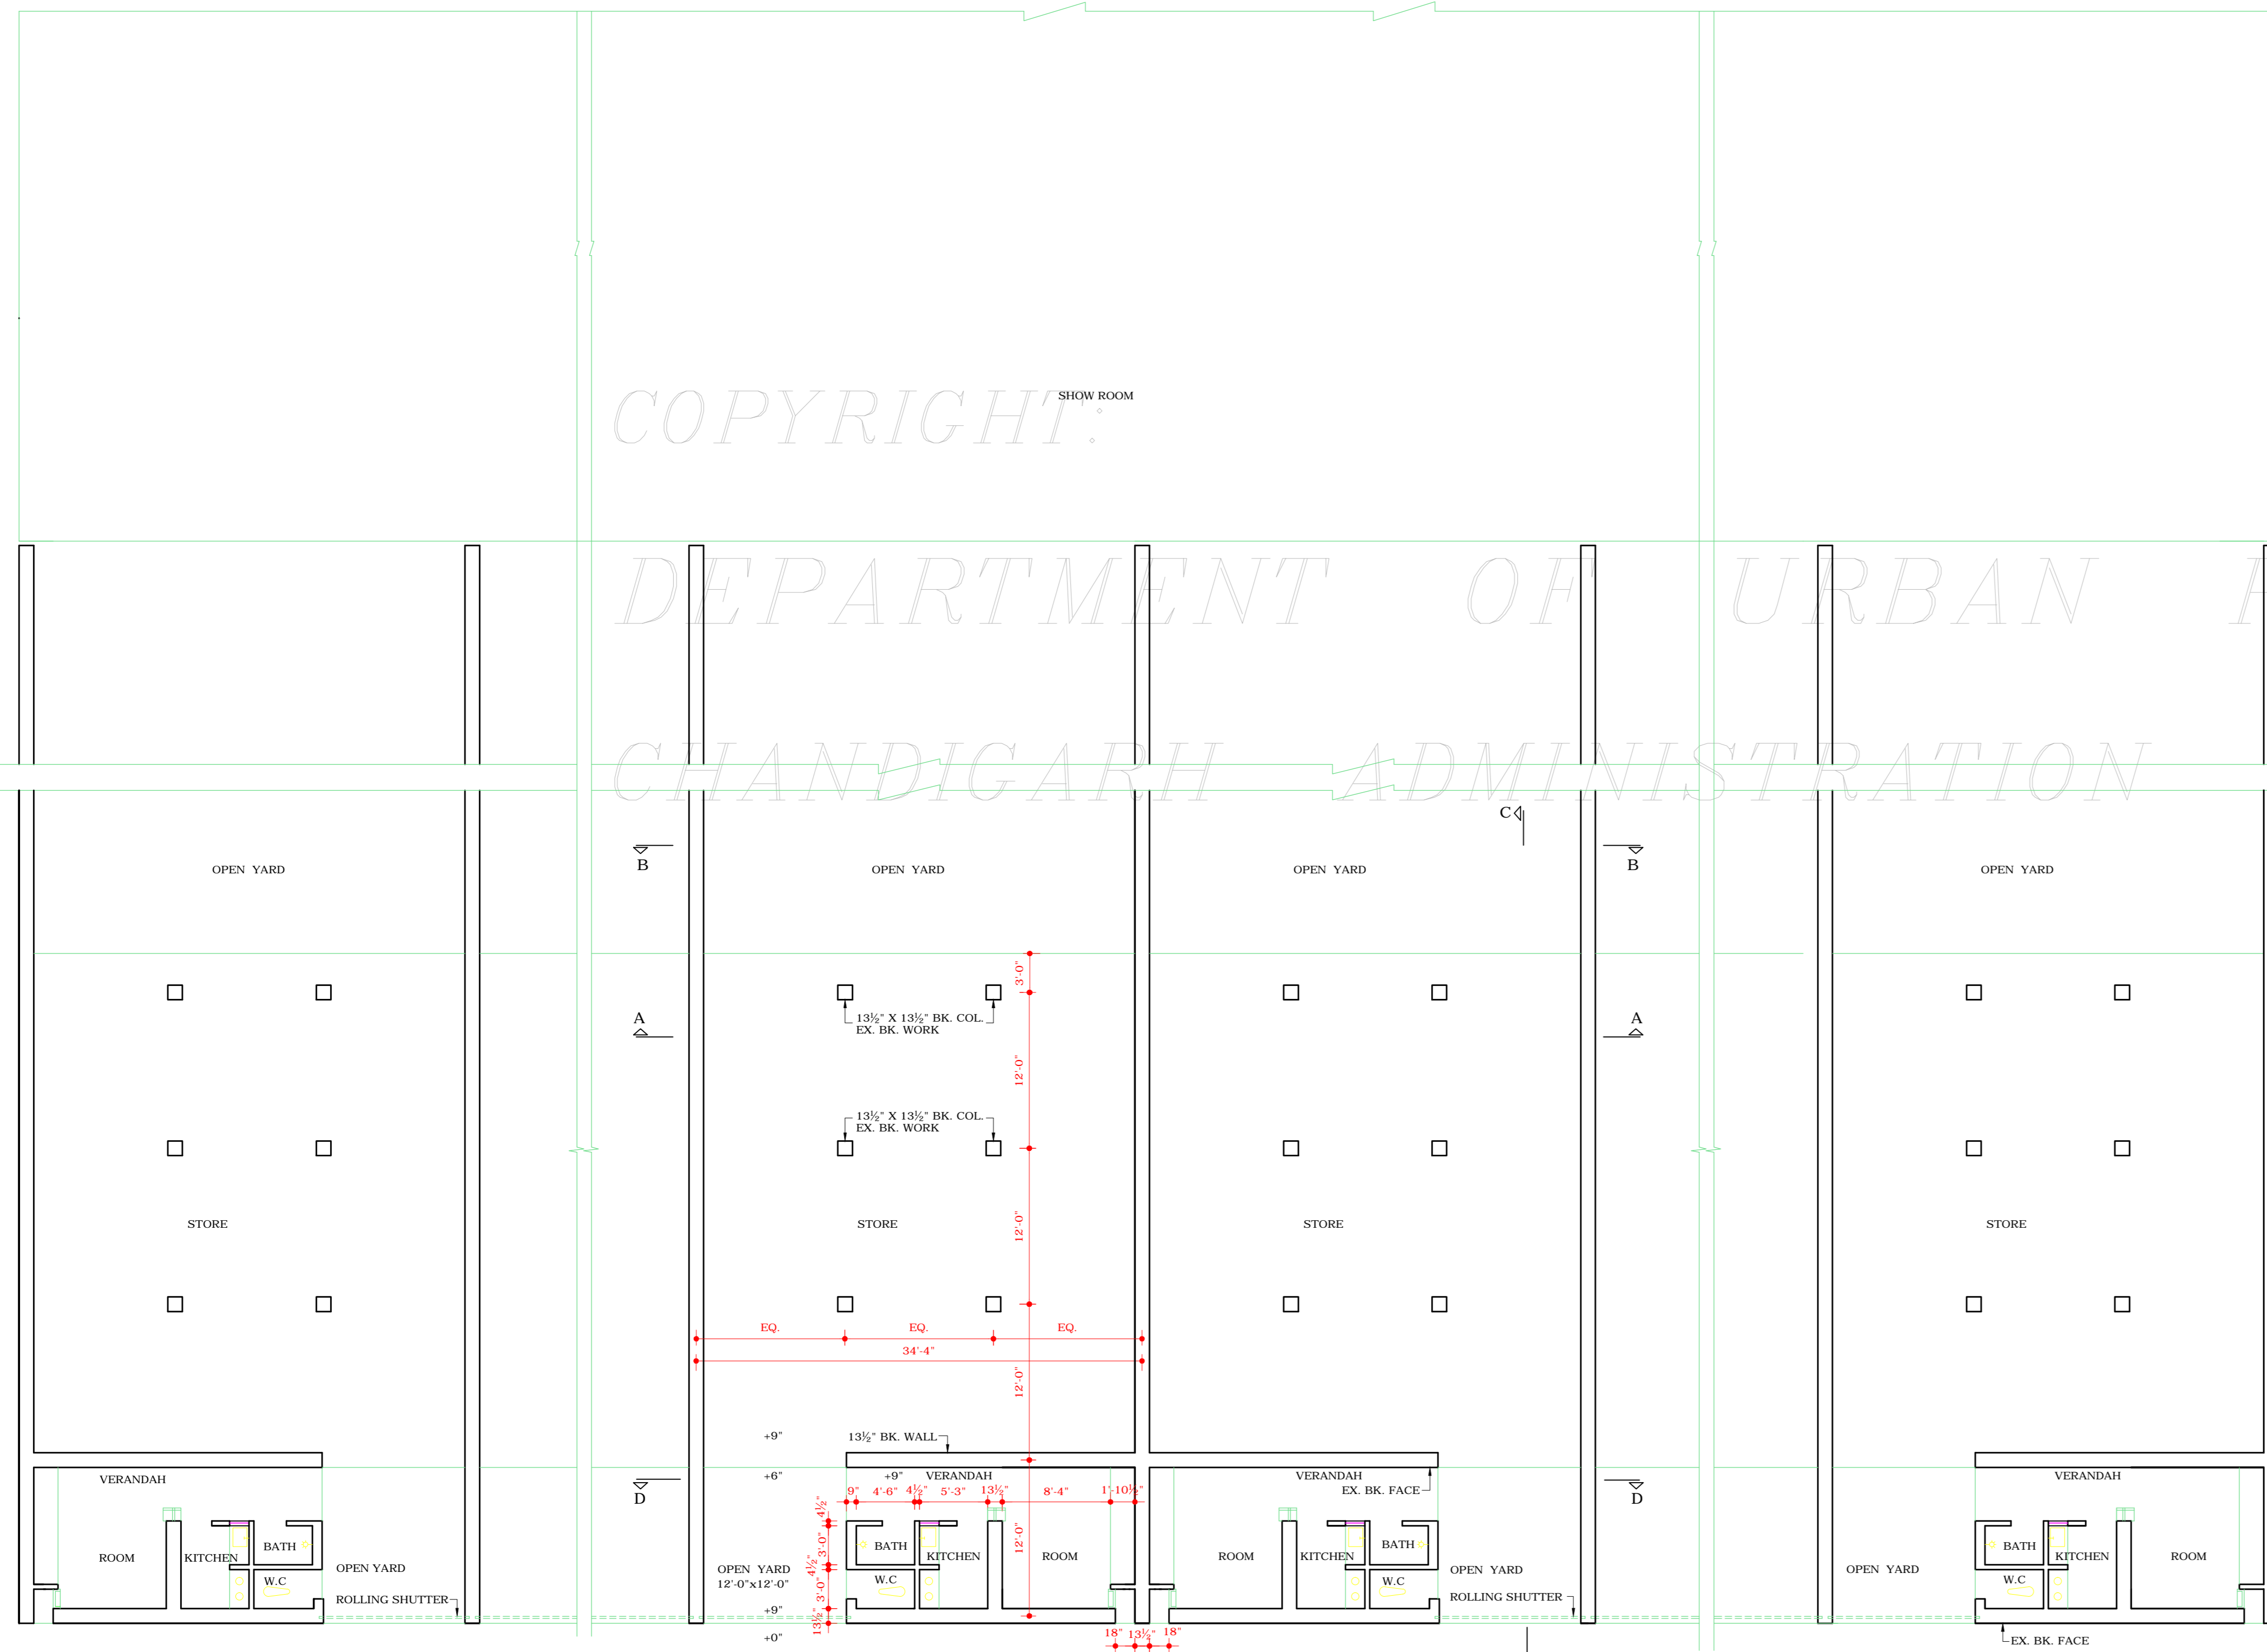

PLAN

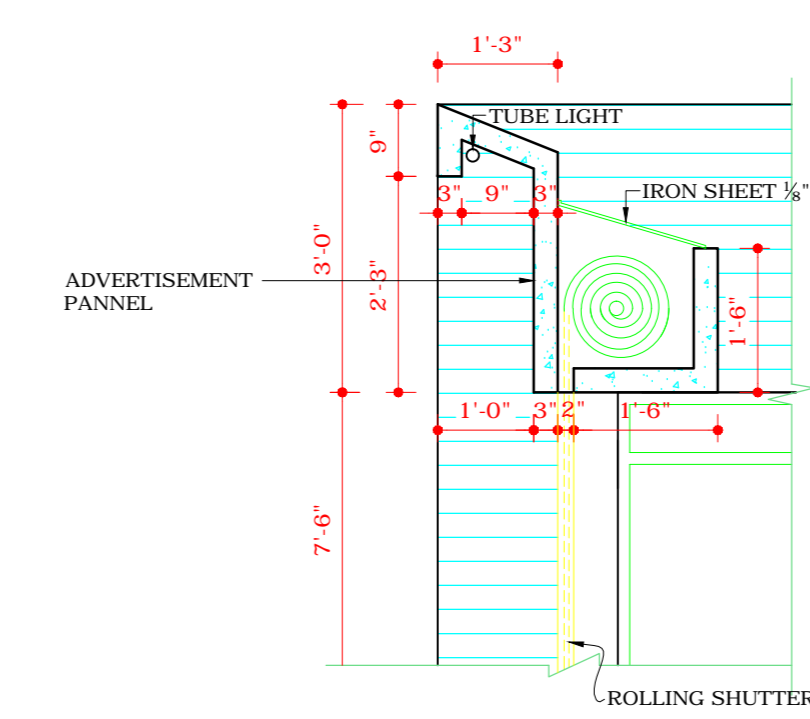

DETAIL AT 'A'  
SCALE 1/2" = 1'-0"

**DISCLAIMER**

THOUGH EVERY CARE HAS BEEN TAKEN TO PROVIDE THE CORRECT VERSION OF THE ARCHITECTURAL CONTROL ON THIS DIGITIZED (PDF) FORMAT, YET IN CASE OF ANY DISCREPANCY, THE MASTER COPY OF THE ARCHITECTURAL CONTROL APPLICABLE ON EACH SUCH SITE, AS AVAILABLE IN THE COMMERCIAL RECORD OF THE OFFICE OF CHIEF ARCHITECT OR HER/HIS INTERPRETATION WILL OVERRULE THE DIGITIZED FORMAT.

**DEPARTMENT OF ARCHITECTURE U.T.**

- | S.No | NOTES  |
|------|--|
| 1.   | THIS DRG. IS THE PROPERTY OF THE DEPTT OF ARCHITECTURE U.T. CHANDIGARH. IT MUST NOT BE ALTERED, COPIED OR USED IN WHOLE OR IN PART WITHOUT THE PERMISSION OF THIS DEPTT. IN WRITING.   |
| 2.   | ANCILLARY STRUCTURES FOR STORE CHOWKIDAR QUARTER & COVERED PARKING MAY BE BUILT IN THE REAR COMPOUND WITHIN THE BUILDABLE ZONE PRESCRIBED IN THE ARCHITECTURAL CONTROL SHEET PROVIDED THAT SUCH STRUCTURES SHALL NOT EXCEED THE HT OF THE BOUNDARY WALL. |
| 3.   | THE CONSTRUCTION OF WALL ALONG THE BOUNDARY OF THE SITE SHALL BE OBLIGATORY & SHALL BE BUILT TO THE HT. IN THE MANNER PRESCRIBED IN ARCHITUTRAL CONTROL SHEET  |
| *    | THE FOLLOWING NOTE IS INCORPORATED IN THIS DRG. VIDE U.O. NO. 451 DATED 19-6-75 OF TOWN PLANNING SECTION.  |
| 4.   | THIS ARCHITECTURAL CONTROL SHEET SHALL ALSO BE APPLICABLE TO SHOW ROOM SITE No. 32 TO 62 AS SHOWN ON THE LAY OUT PLAN OF MADHYA MARG BETWEEN JUNCTION NO. 22 TO 42 SHOWING SHOW ROOM SITES DRG No. 73 JOB No. 3 DTD. 29-11-73                            |
- SD/- K.K MUKERJEE  
16.6.75  
CHIEF ADMINISTRATOR
- NOTE:-  
THIS DRAWING IS THE COMPUTERISED REPRODUCTION OF ORIGINAL DRG. NO. 10 JOB NO. 872 DATE. 15-7-08

Sd/- K K MUKERJEE  
21.12.74  
CHIEF ADMINISTRATOR

Sd/- M.N. SHARMA  
9.12.74  
CHIEF ARCHITECT

Sd/- H.S. CHOPRA  
SENIOR ARCHITECT

Sd/- K.K KUMAR  
21-11-74  
ARCHITECT

Sd/- IQBAL SINGH  
ASSTT.ARCHITECT

**OFFICE OF THE CHIEF ARCHITECT U.T. CHANDIGARH .**

SCALE:- 1/4" = 1'-0"      DATE: 19-10-74

DRAWN BY: S.D SHARMA      JOB NO. DRG NO.  
CHECKED BY:      872      10

**ARCHITECTURAL CONTROL SHEET SHOWROOMS ON V2 MADHYA MARG SECTOR 26**

**PLAN,ELEVATION & SECTIONS OF STORES & CHOWKIDAR HOUSE.**