

DEPARTMENT OF
ARCHITECTURE U.T

S.NO. NOTES

1 THIS DRG. IS THE PROPERTY OF THE DEPTT. OF ARCHITECTURE U.T CHANDIGARH. IT MUST NOT BE ALTERED, COPIED OR USED IN WHOLE OR IN PART WITHOUT THE PERMISSION OF THIS DEPTT. IN WRITING. THE FOLLOWING NOTE IS INCORPORATED IN THIS DRG. VIDE U.O. NO. 451 OF T.P. SECTION. THIS ARCHITECTURAL CONTROL SHEET SHALL ALSO BE APPLICABLE TO SHOW ROOM SITE No. 32 TO 62 AS SHOWN ON THE LAY OUT PLAN OF MADHYA MARG BETWEEN JUNCTION 22 TO 42 SHOWING SHOW ROOM SITES DRG. No. 73 JOB No. 3 DATED 29.11.73 Sd/ 16.6.75 20-6-75
Sd/ K.K. MUKERJEE
CHIEF ADMINISTRATOR

Sd/ K.K. MUKERJEE
21.12.74
CH. ADMINISTRATOR

Sd/ M.N. SHARMA
9.12.74
CHIEF ARCHITECT

Sd/ H.S. CHOPRA
SENIOR ARCHITECT

Sd/ K.L. KUMAR
1.10.74
ARCHITECT

Sd/ IQBAL SINGH
ASST. ARCHITECT

OFFICE OF THE
CHIEF ARCHITECT
U.T. CHANDIGARH


SCALE = 1/8" = 1'-0" DATE-01.10.74

DRAWN S.D. SHARMA
Sd/ IQBAL SINGH
CHECKED BY

DRG NO. 8 JOB NO. 872


ARCHITECTURAL CONTROL
SHEET SHOW ROOMS ON V2
MADHYA MARG SECTOR 26

ELEVATIONS

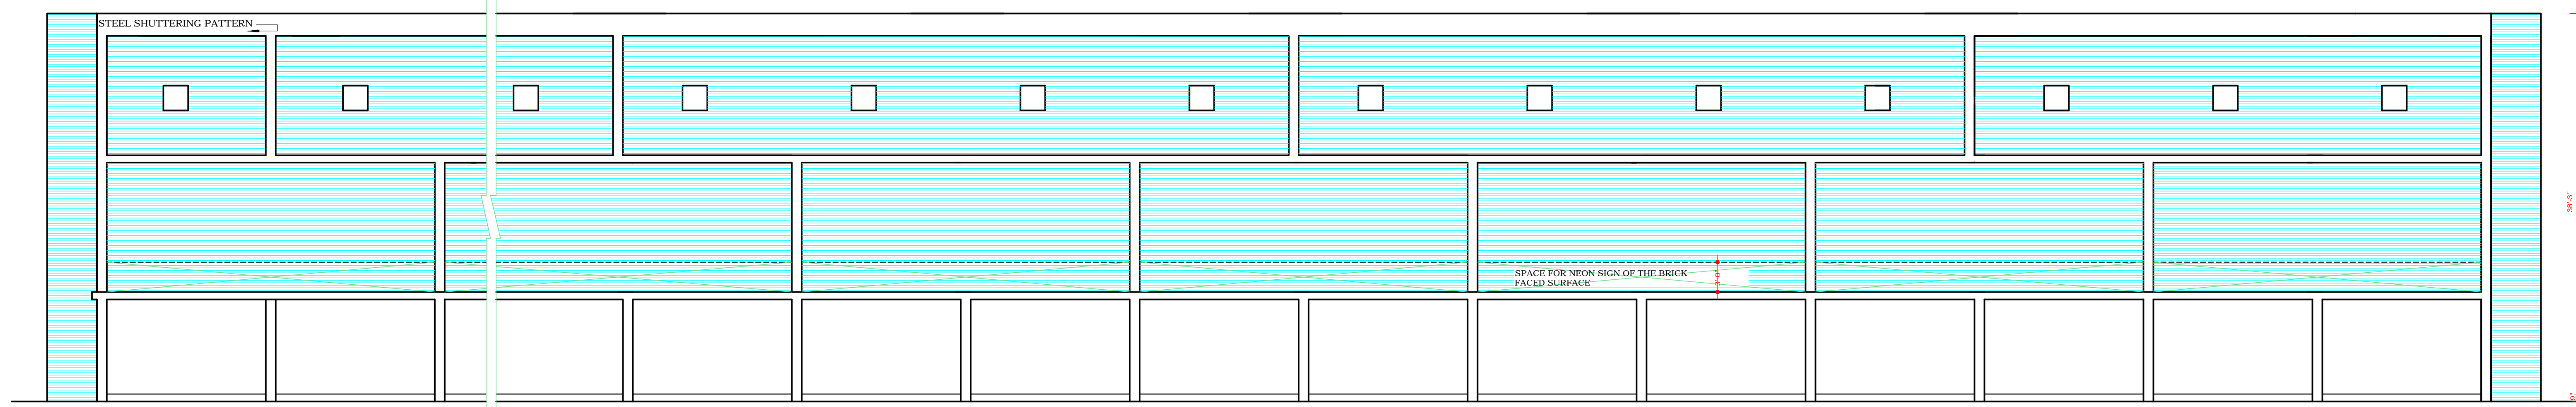


FRONT ELEVATION

COPYRIGHT:

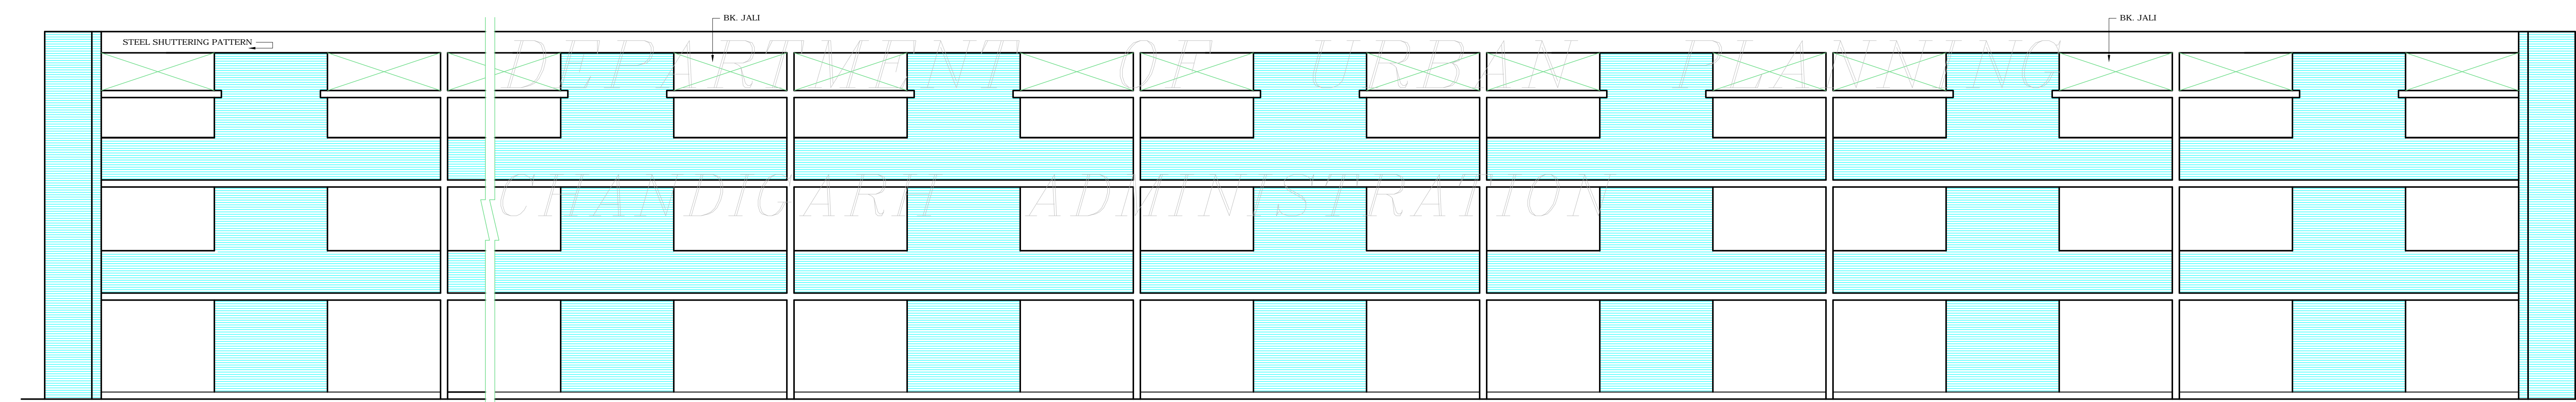

REAR ELEVATION

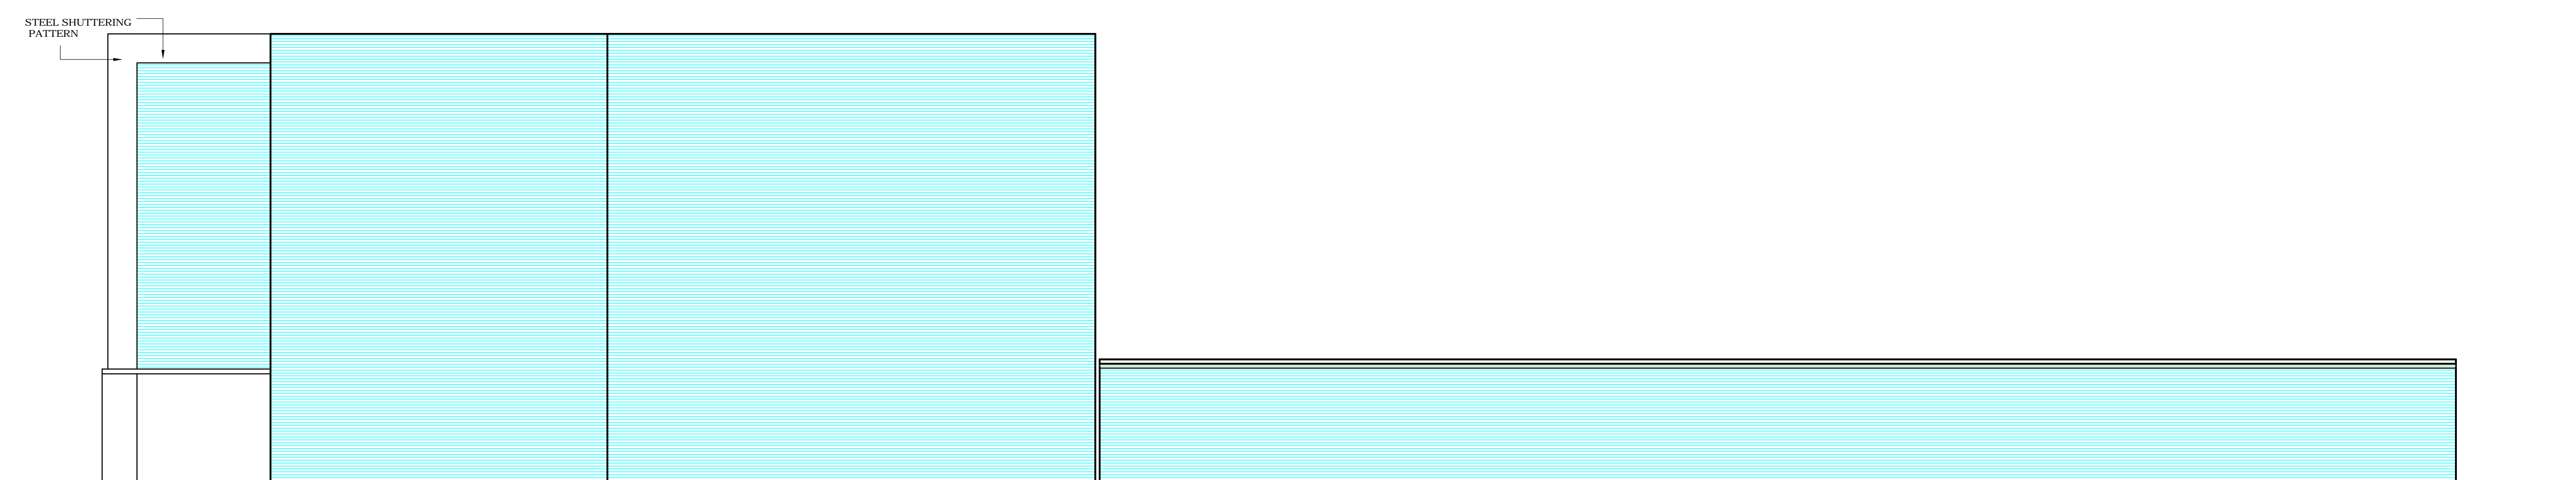

RIGHT SIDE END ELEVATION

DISCLAIMER

THOUGH EVERY CARE HAS BEEN TAKEN TO PROVIDE THE CORRECT VERSION OF THE ARCHITECTURAL CONTROL ON THIS DIGITIZED (PDF) FORMAT, YET IN CASE OF ANY DISCREPANCY, THE MASTER COPY OF THE ARCHITECTURAL CONTROL APPLICABLE ON EACH SUCH SITE, AS AVAILABLE IN THE COMMERCIAL RECORD OF THE OFFICE OF CHIEF ARCHITECT OR HERHIS INTERPRETATION WILL OVERRULE THE DIGITIZED FORMAT.