



CHANDIGARH
PROJECT

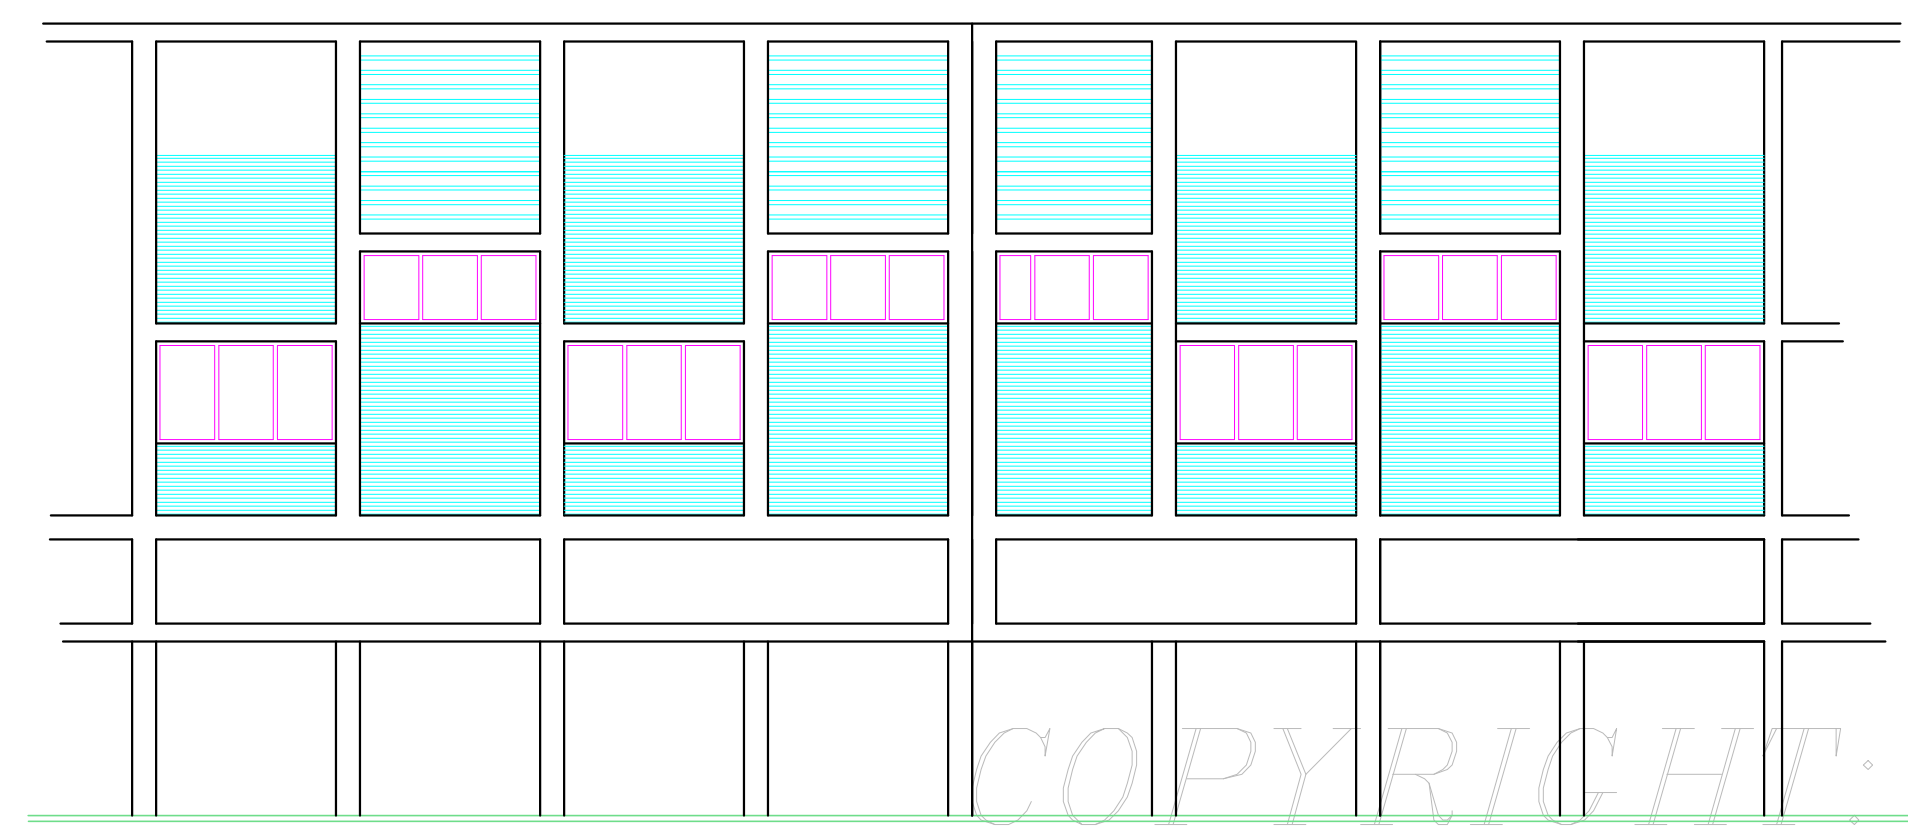


FRONT ELEVATION

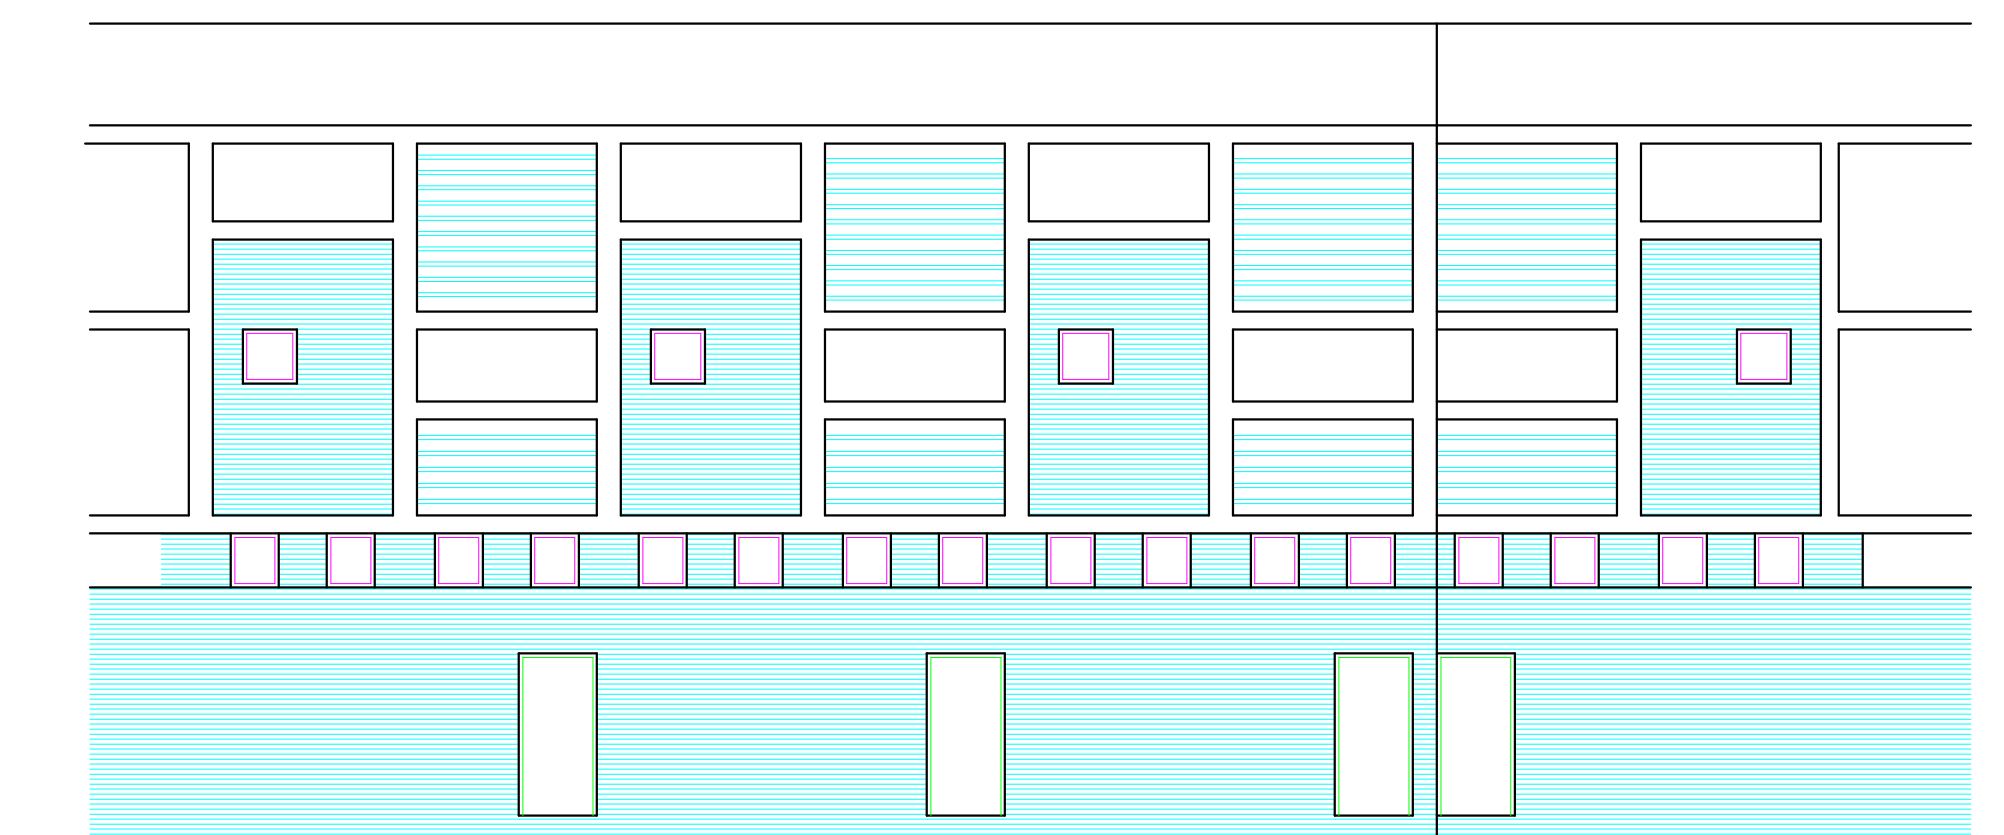


REAR ELEVATION

DEPARTMENT OF URBAN PLANNING

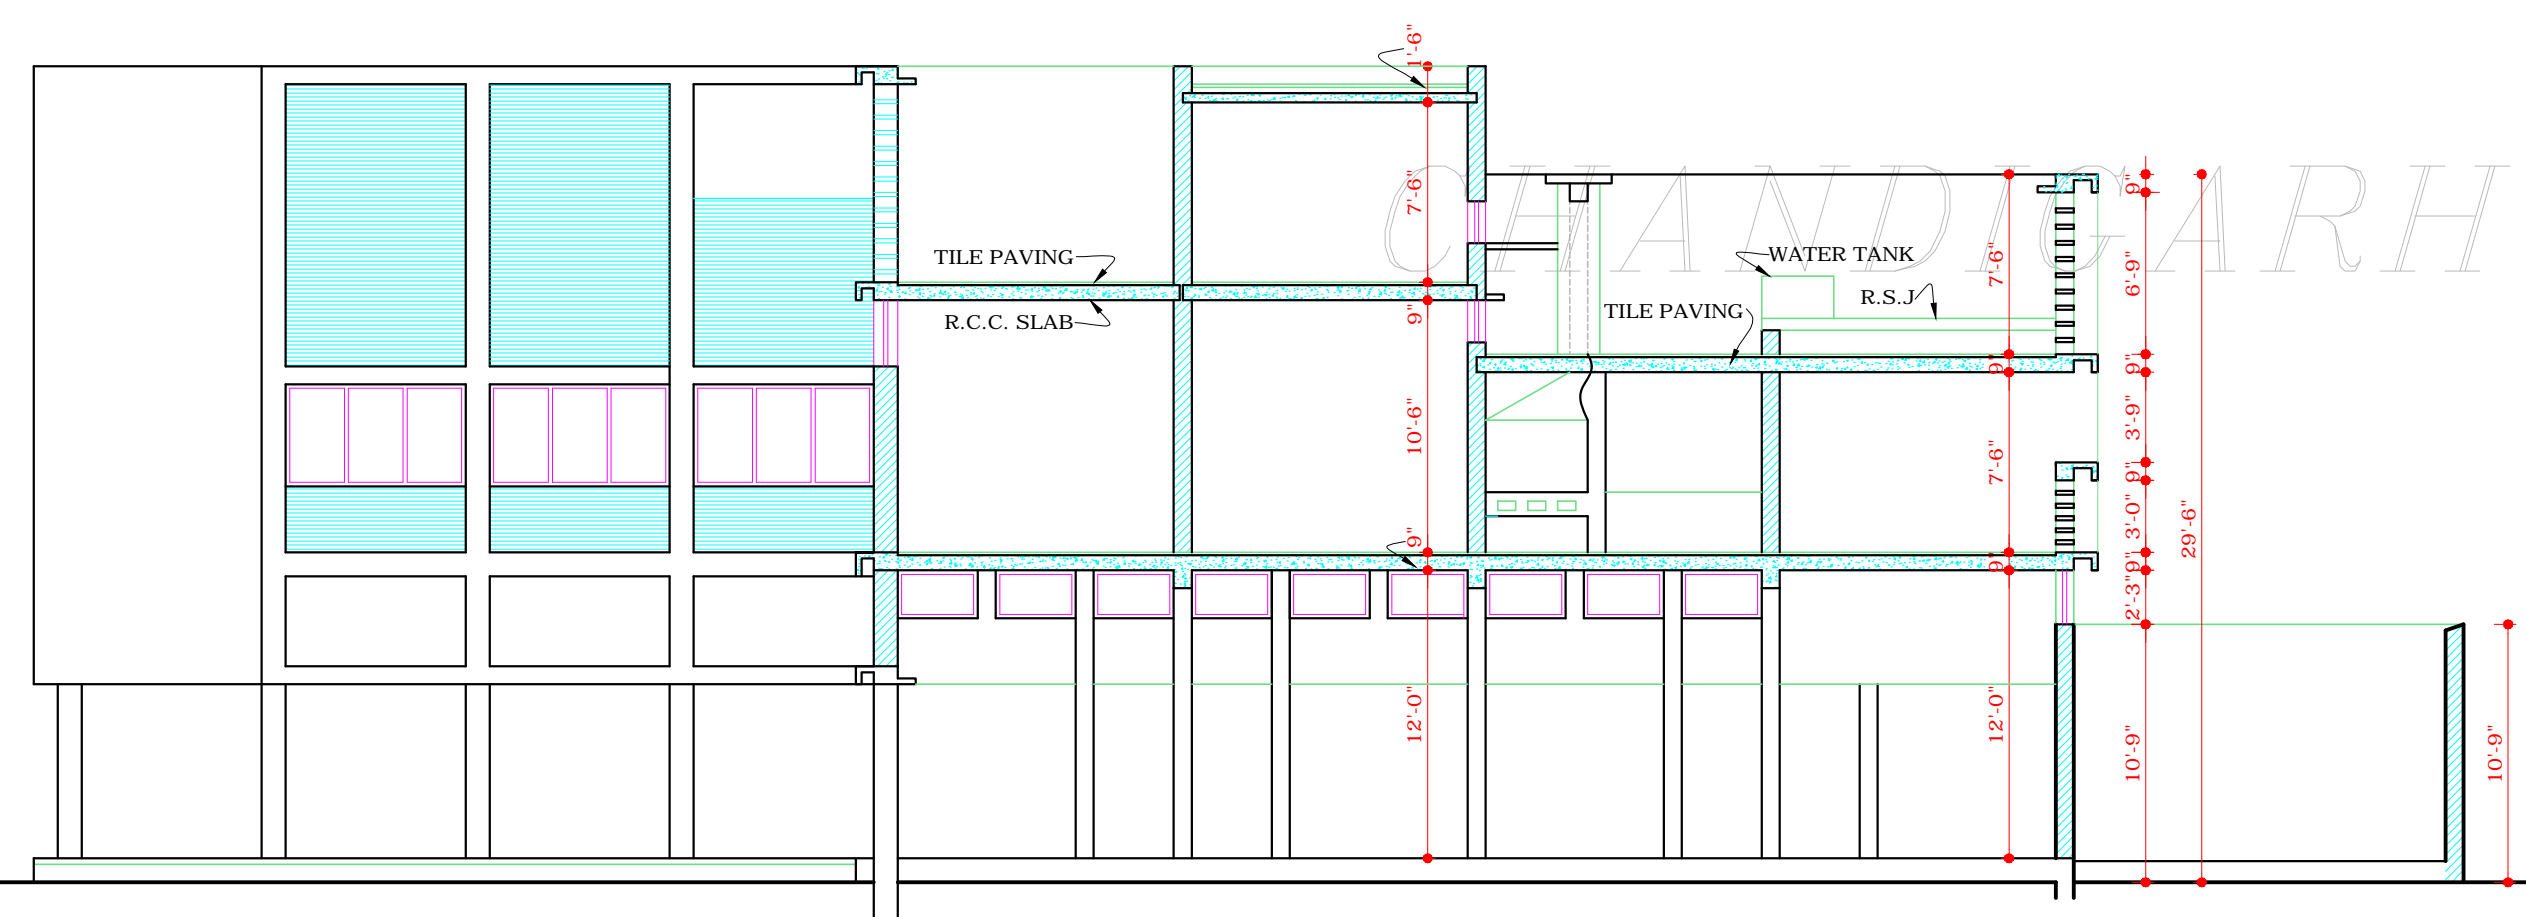

SECTIONAL ELEVATION A-B

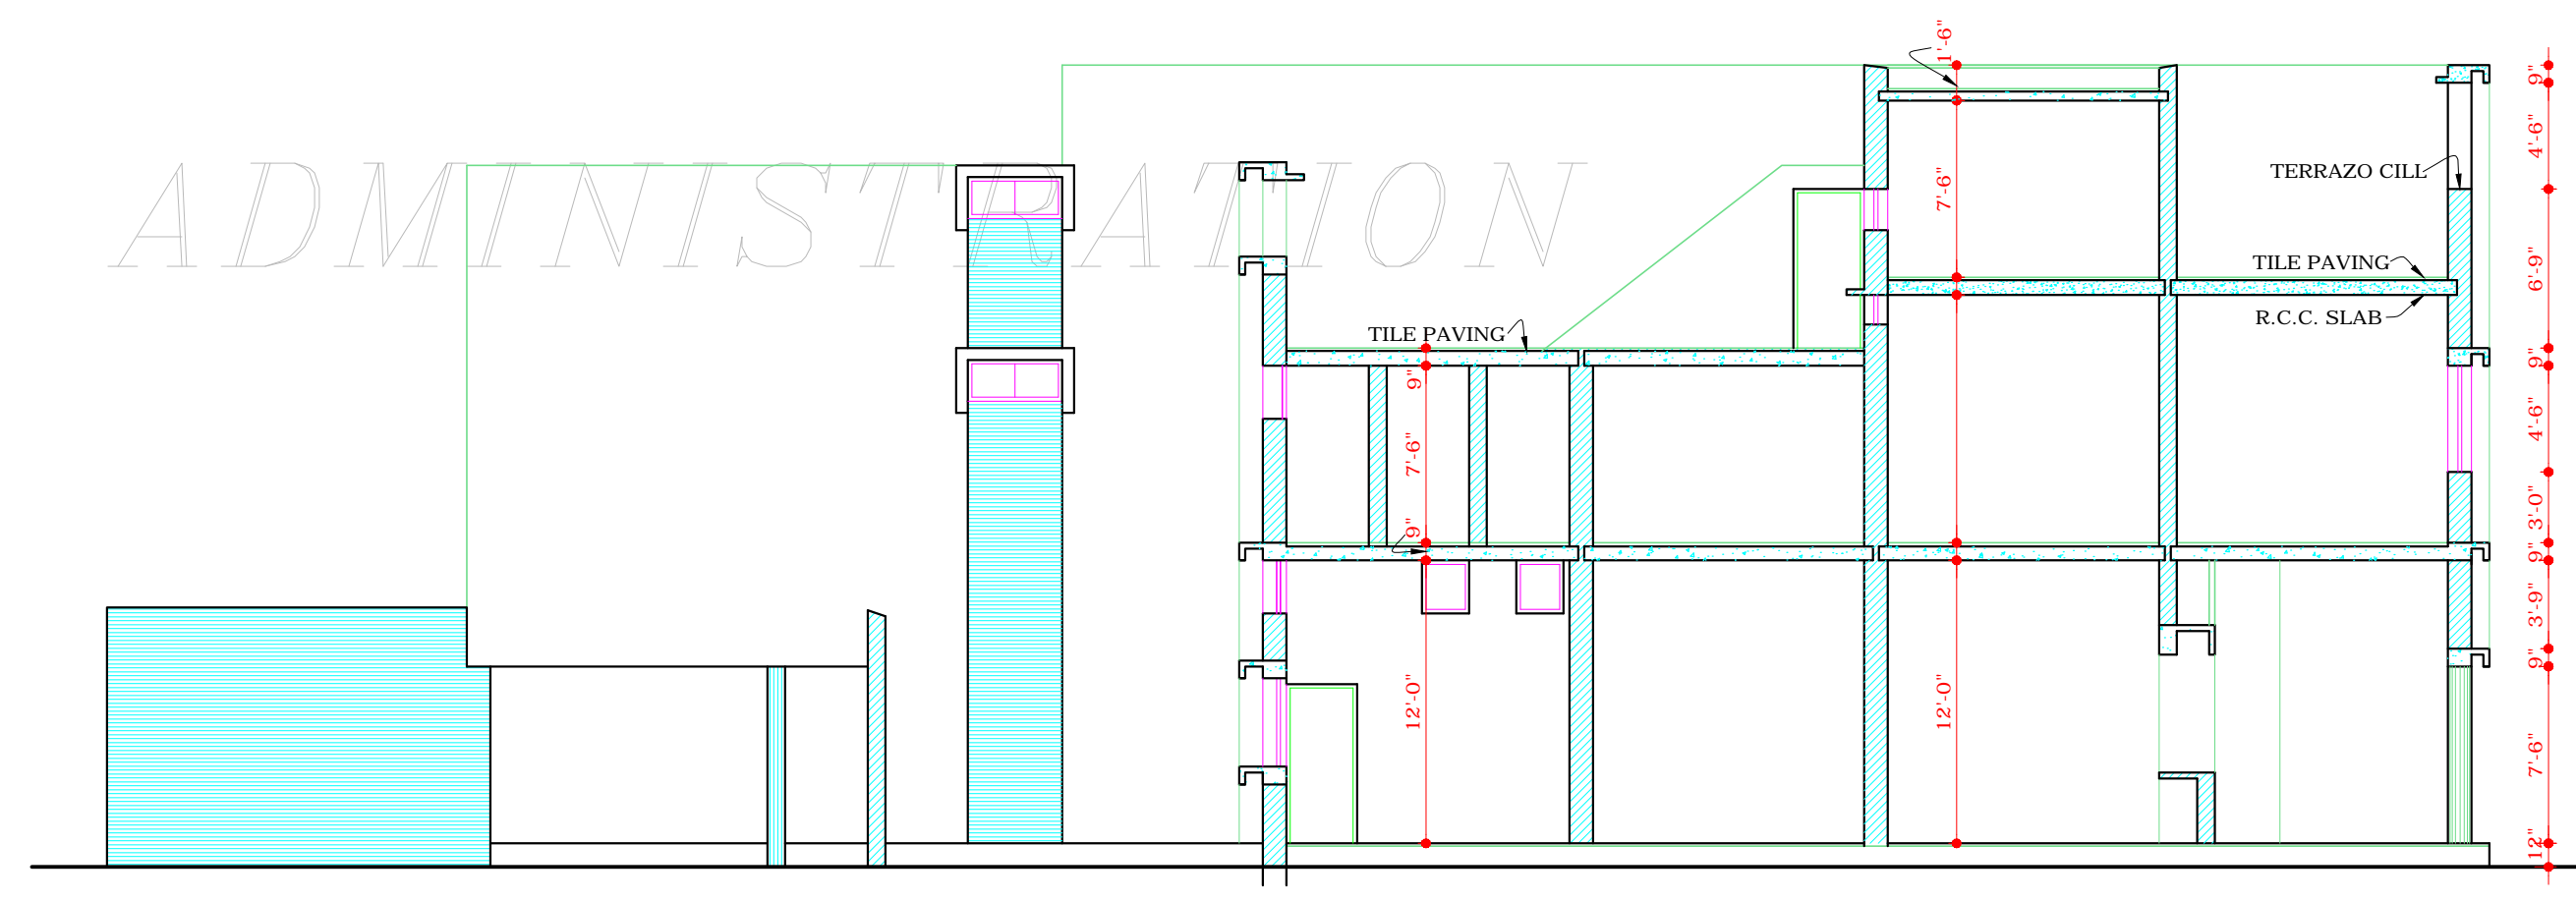

SECTIONAL ELEVATION CD

NOTE:
THIS DRAWING HAS BEEN COMPUTERISED ON 27-07-09
FROM ORIGINAL DRG. No. 3-A JOB No. 126

Sd/- S.L. VERMA
CHIEF ADMINISTRATOR.

Sd/- M.N. SHARMA
CHIEF ARCHITECT.

SCALE :- EIGHT FEET TO AN INCH

TRACED BY Sd/- K. KAUR	CHECKED JOB No. 126 A	DRG. No. 3/A
DATED 6.9.57		

THIS DRAWING IS TRACED FROM
DRG. No. 3/A OF JOB No. 126-A

ATTESTED BY
Sd/- BALWINDER SAINI
6.5.92
ASSISTANT ARCHITECT.

DISCLAIMER

THOUGH EVERY CARE HAS BEEN TAKEN TO PROVIDE THE CORRECT
VERSION OF THE ARCHITECTURAL CONTROL ON THIS DIGITIZED (PDF)
FORMAT. YET IN CASE OF ANY DISCREPANCY, THE MASTER COPY OF THE
ARCHITECTURAL CONTROL APPLICABLE ON EACH SUCH SITE, AS AVAILABLE
IN THE COMMERCIAL RECORD OF THE OFFICE OF CHIEF ARCHITECT OR
HER/HIS INTERPRETATION WILL OVERRULE THE DIGITIZED FORMAT.

SD/-
SENIOR ARCHITECT

SD/- A. PARKASH
JUNIOR ARCHITECT.

DESIGN OF
SPECIAL SHOP CUM FLAT
IN SECTOR 18 D & 27 C