

DEPARTMENT OF ARCHITECTURE (U.T)

- | S.NO | NOTES  |
|------|--|
| 1.   | THIS DRAWING IS THE PROPERTY OF DEPTT. OF ARCHITECTURE CHD. AND MUST NOT BE ALTERED, COPIED OR USED IN WHOLE OR IN PART WITHOUT THE PRIOR PERMISSION OF THIS DEPTT. IN WRITING.                                  |
| 2.   | DRG NOS. 1,2,3 & 4 OF JOB NO. 519 ARE TO BE READ TOGETHER & FORM PART OF THE ARCHITECTURAL CONTROL FOR SHOP CUM OFFICE SITES SITUATED IN THE LAYOUT PLAN OF SHOPPING CENTRE SECTOR 29-D (DRG NO. 21 JOB 41)      |
| 3.   | DRG NOS. 1,2,3 & 4 OF JOB NO 519 ARE TO BE READ TOGETHER & FORM PART OF THE ARCHITECTURAL CONTROL FOR SHOP CUM OFFICE SITES SITUATED IN THE LAYOUT PLAN OF SHOPPING CENTRE SECTOR - 24 D (DRG NO. 37 JOB NO. 28) |

S.NO.	DESCRIPTION	SIGN	DATE
-------	-------------	------	------


REVISIONS			
SD - M.N. SHARMA 26.8.69 CHIEF ARCHITECT	SD - J.S. DETHE SENIOR ARCHITECT		
Sd/- IQBAL SINGH 20.9.69 ASSTT. ARCHITECT	SD - S.N. KOHLI ARCHITECT		

OFFICE OF THE CHIEF ARCHITECT, CHANDIGARH

SCALE - 4 FEET TO AN INCH	DATE SEPT 3, 1969
DRAWN JOB NO. 519	DRG. NO. 2

SHOP CUM OFFICE IN SECTORS 24 D & 29 D

TERRACE FLOOR PLAN & SECTION E.E.

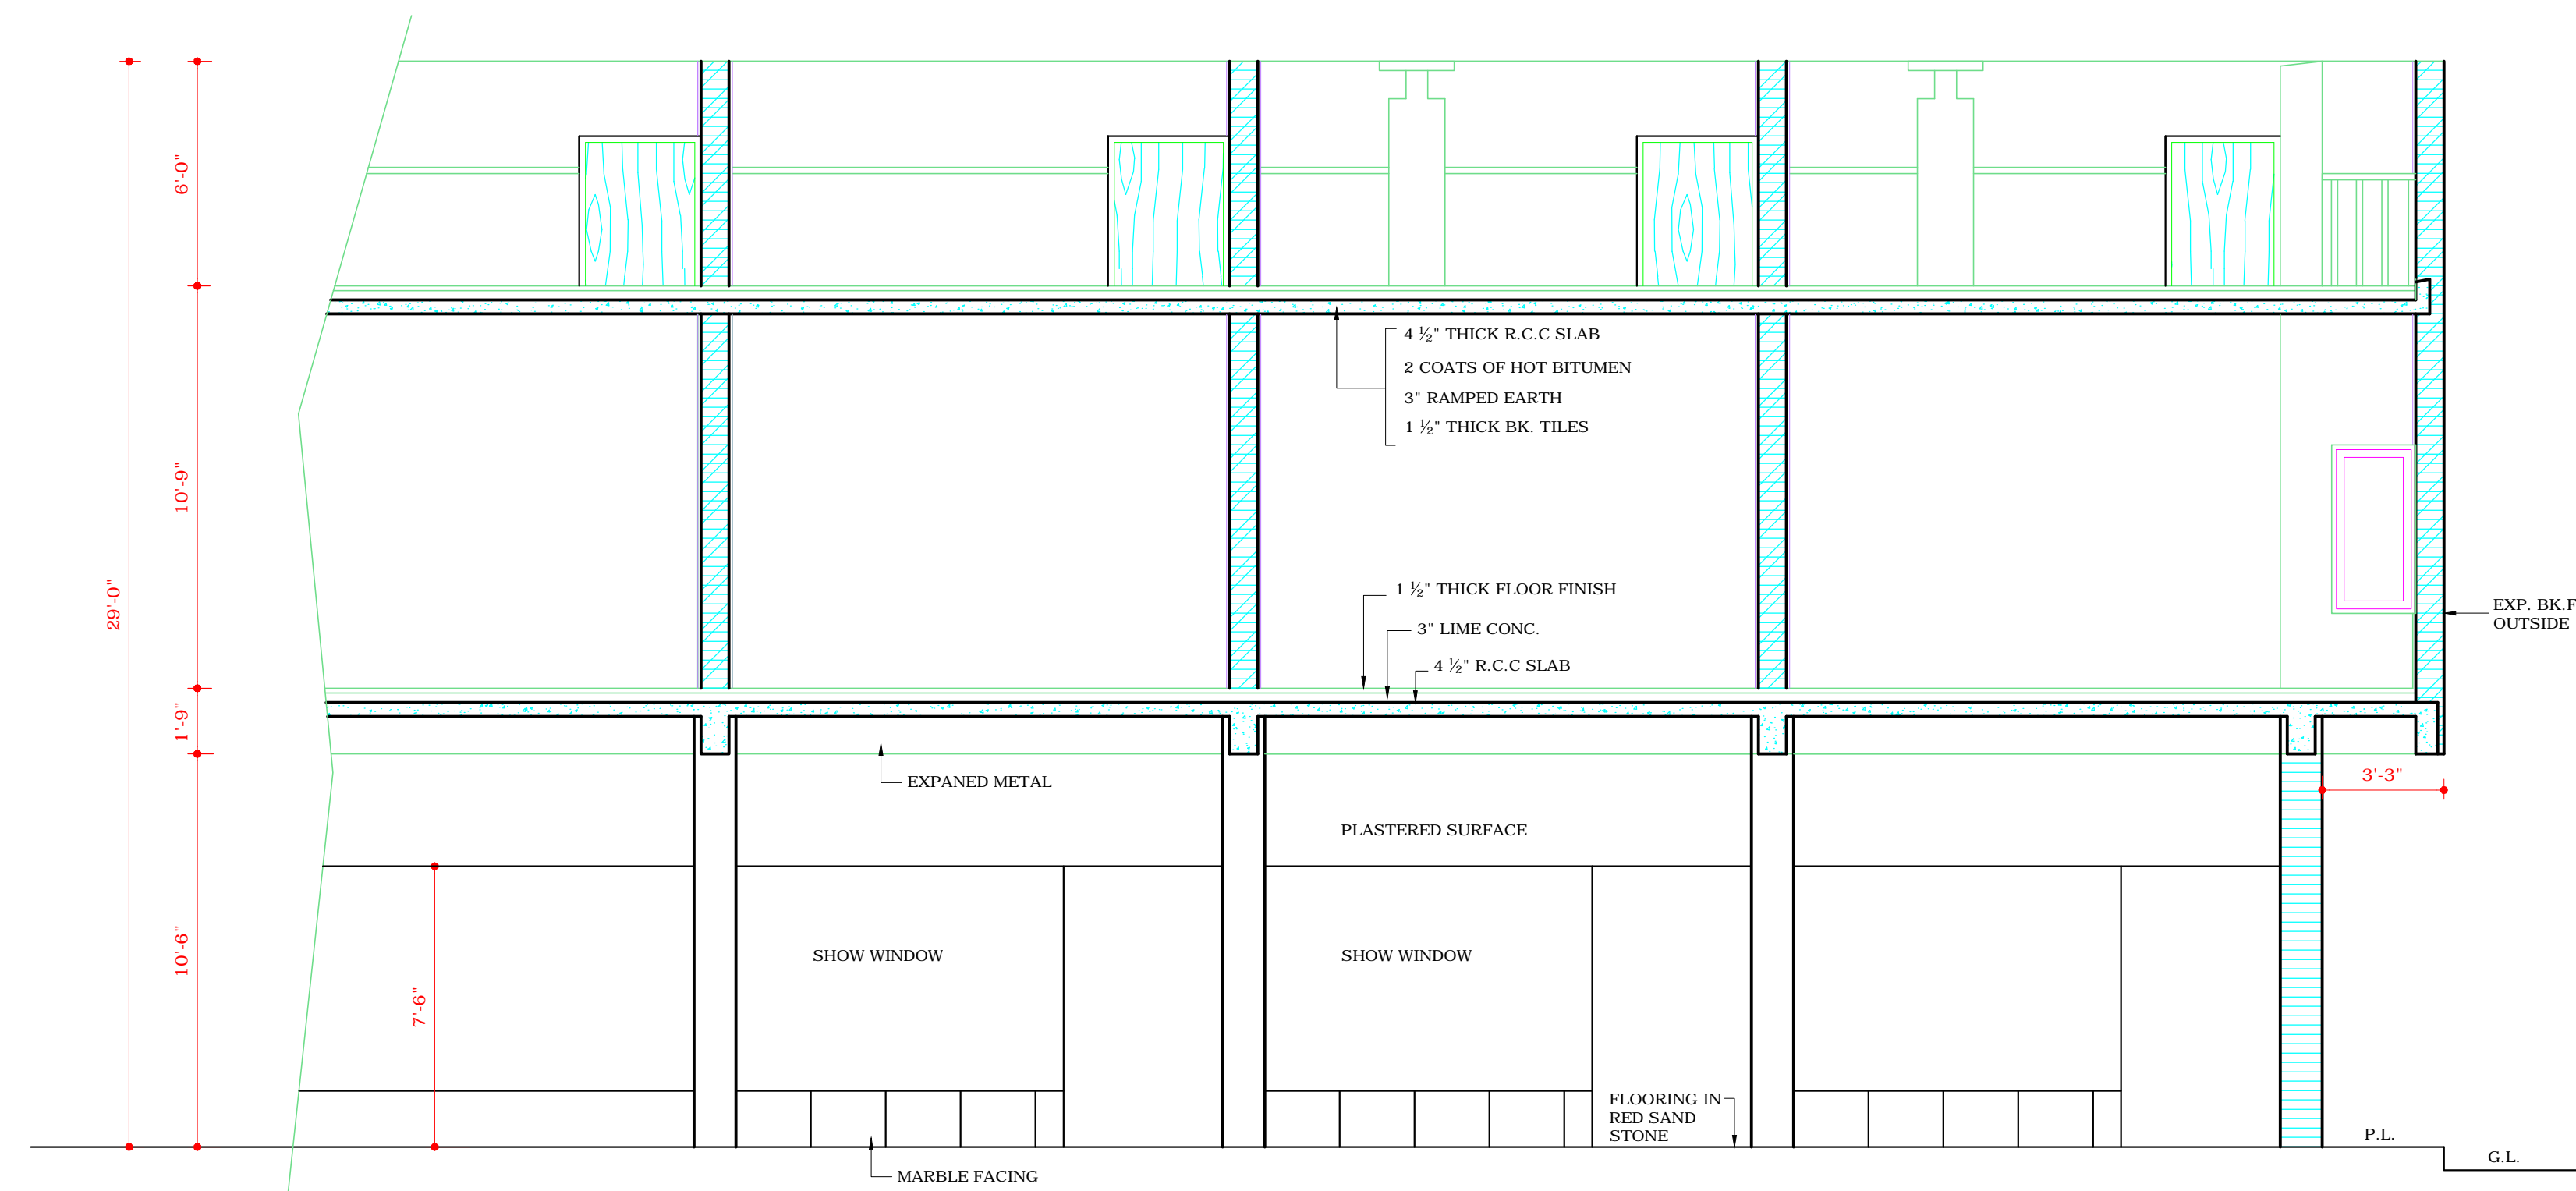

SECTION AT E.E.

SCHEDULE OF DOORS & WINDOWS.

TYPE	DESCRIPTION	WIDTH	HEIGHT	FRAME OUT OF	REMARKS
	FRONT ROLLING SHUTTER	13'-1 1/2"	7'-6"	STEEL CHANNEL	DETAILS OF STANDARD FIRMS FOR ROLLING SHUTTER TO BE ADOPTED
	BACK ROLLING SHUTTER	4'-6"	7'-6"	..	.. ..
D	SITA PUR DOOR	4'-6"	7'-6"	STEEL FRAME	1 1/2" THICK SITA PUR SHUTTER DOUBLE LEAF COMMERCIAL FACE FIXED WITH STEEL FRAME
D1	..	4'-3 3/4"	6'-9"	..	.. ..
D2	..	3'-4 1/2"	FULL HEIGHT	4 1/2" X 2 1/2"	6'-9" HIGH DOOR WITH GLAZING ABOVE PARTLY OPENABLE
D3	..	3'-0"	6'-9"	..	SITA PUR SHUTTER SINGLE LEAF
D4	..	3'-0"	8'-3"	..	6'-9" HIGH DOOR WITH GLAZING ABOVE
D5	..	2'-3"	6'-9"	..	SITA PUR SHUTTER SINGLE LEAF
D6	..	2'-7 1/2"	6'-9"	..	.. ..
W	FRONT WINDOW	6'-9"	4'-6"	..	PARTY OPENABLE AND PARTLY FIXED
W1	WINDOW	4'-6"	3'-9"	..	DOUBLE LEAF
W2	..	2'-6"	4'-6"	..	SINGLE LEAF
W3	..	3'-0"	3'-9"	..	DOUBLE LEAF
W4	..	7'-1 1/2"	3'-9"	..	PARTLY FIXED & PARTLY OPENABLE
W5	..	2'-3"	2'-3"	..	OPENABLE DOUBLE LEAF


B.R. BAJAJ SD - 3.9.85  
CHIEF ADMINISTRATOR  
  
W.C. MALHOTRA SD - 7.8.85  
CHIEF ARCHITECT  
  
R.S. LALL SD/- 7.8.85  
SENIOR ARCHITECT  
  
J.N. SETH SD/- 7.8.85  
ARCHITECT

Sd/- S.L. VERMA  
19.9.70  
CHIEF ADMINISTRATOR

CHECKED  
IQBAL SINGH  
ASSTT. ARCHITECT

ATTESTED  
O.P. MEHTA  
ARCHITECT

**DISCLAIMER**  
THOUGH EVERY CARE HAS BEEN TAKEN TO PROVIDE THE CORRECT VERSION OF THE ARCHITECTURAL CONTROL ON THIS DIGITIZED (PDF) FORMAT, YET IN CASE OF ANY DISCREPANCY, THE MASTER COPY OF THE ARCHITECTURAL CONTROL APPLICABLE ON EACH SUCH SITE, AS AVAILABLE IN THE COMMERCIAL RECORD OF THE OFFICE OF CHIEF ARCHITECT OR HERHIS INTERPRETATION WILL OVERRULE THE DIGITIZED FORMAT.

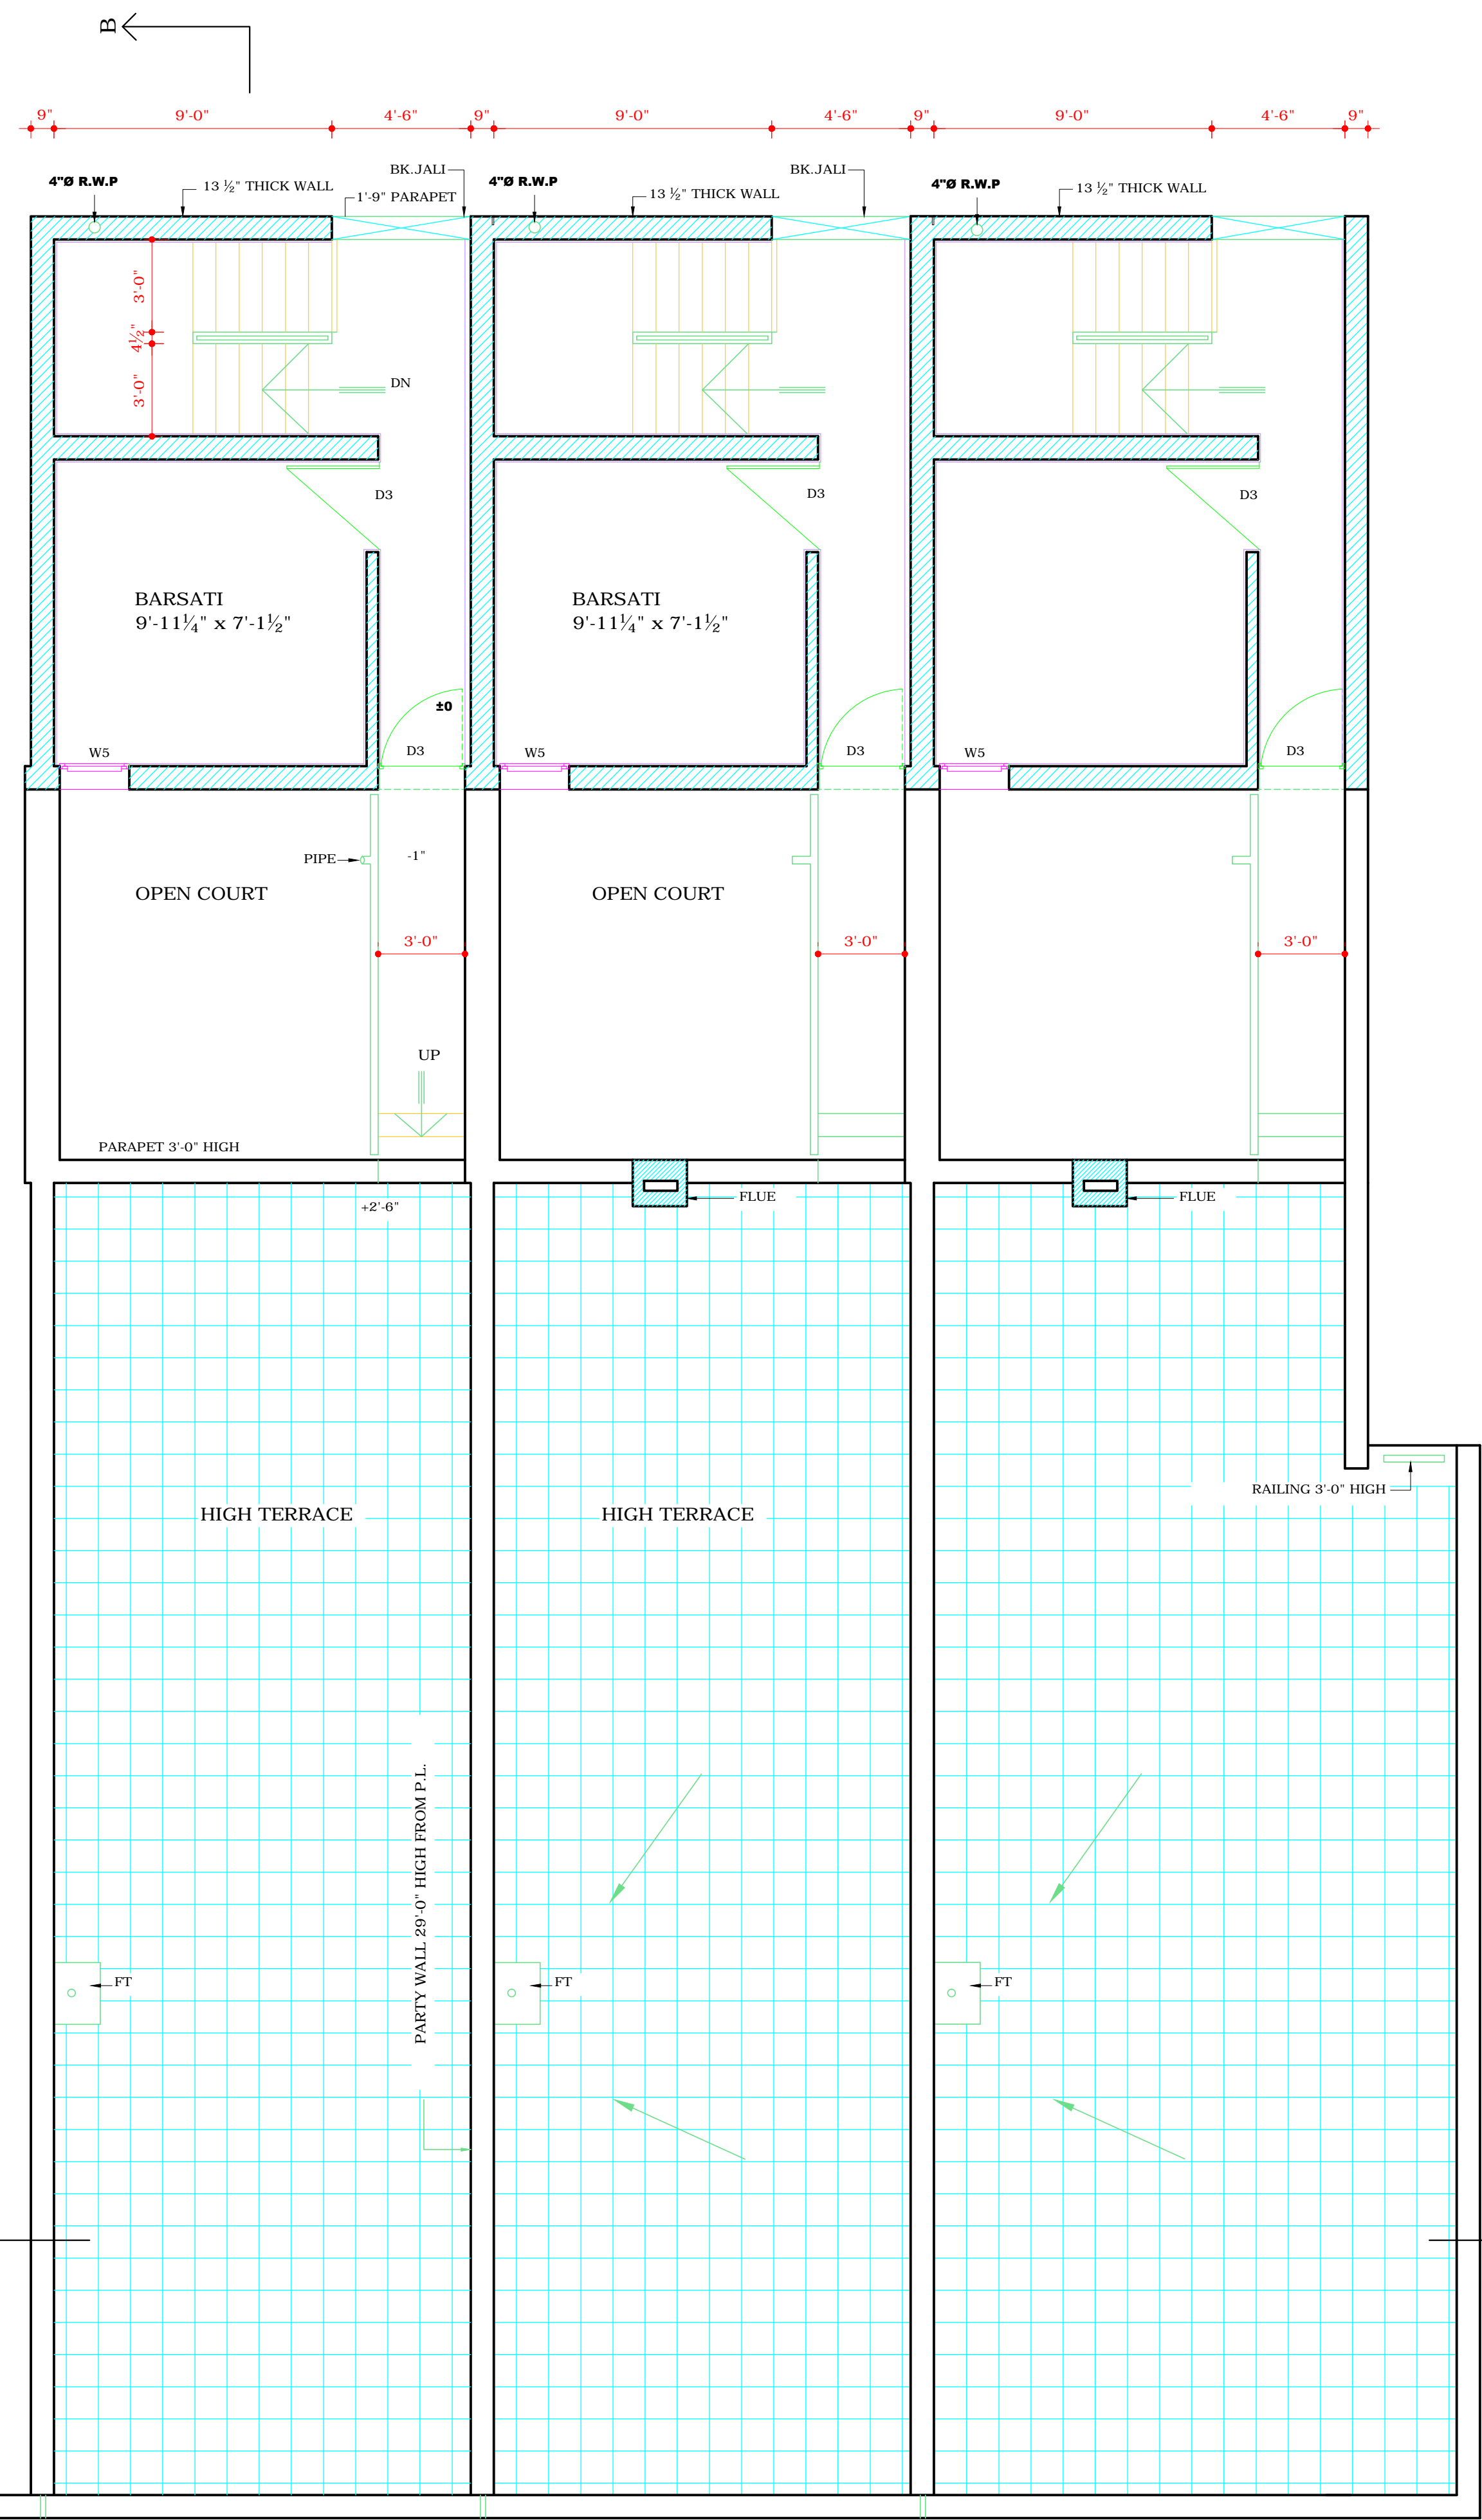

TERRACE FLOOR PLAN