

S.No.	NOTES
1.	THIS DRG. IS THE PROPERTY OF THE DEPTT. OF ARCHITECTURE U.T. CHD. FORMERLY OF THE P.B. GOVT. AND MUST NOT BE ALTERED, COPIED OR USED IN WHOLE OR IN PART WITHOUT THE PERMISSION OF THIS DEPTT. IN WRITING.
2.	THIS DRG. IS TO BE READ IN CONJUNCTION WITH DRG. No. 11, 12, 13, 14, 15, 16, 17, 18, 19, 20, 21, 22, 23, 24, 25, 26, 27, 28, 29 OF JOB No. 2502.

NOTE:- THIS DRAWING HAS BEEN COMPUTERISED ON 03-11-10 FROM DRG. No. 14/1-R1 JOB No. 2502

R-1	RAMP FOR PHYSICALLY CHALLENGED ADDED	4-6-04	Sd/-
-----	--------------------------------------	--------	------

S.No.	DESCRIPTION	DATE	SIGN
-------	-------------	------	------

R E V I S I O N S

Sd/- S.K. MIDHA 20.3.95 CHIEF ARCHITECT.	Sd/- P.C. KANSAL 14.2.95 SENIOR ARCHITECT.
--	--

Sd/- RAJ KAPUR 16.1.95 ARCHITECT.	Sd/- P.S. SACHDEVA 12.1.95 ASSTT. ARCHITECT.
---	--


OFFICE OF
THE CHIEF ARCHITECT
U.T. CHANDIGARH

SCALE = 1 : 100 DATE = 6.12.94

RAMESH KAUR DRAWN BY	JOB No. 2502	DRG. No. 14/1-R1
-------------------------	-----------------	---------------------

CHECKED BY
ARCH. CONTROL FOR
COMMERCIAL BELT
ALONG DAKSHAN MARG,
SEC.-31-A, CHANDIGARH

GROUND FLOOR PLAN
(SITE - 11 TO 29)

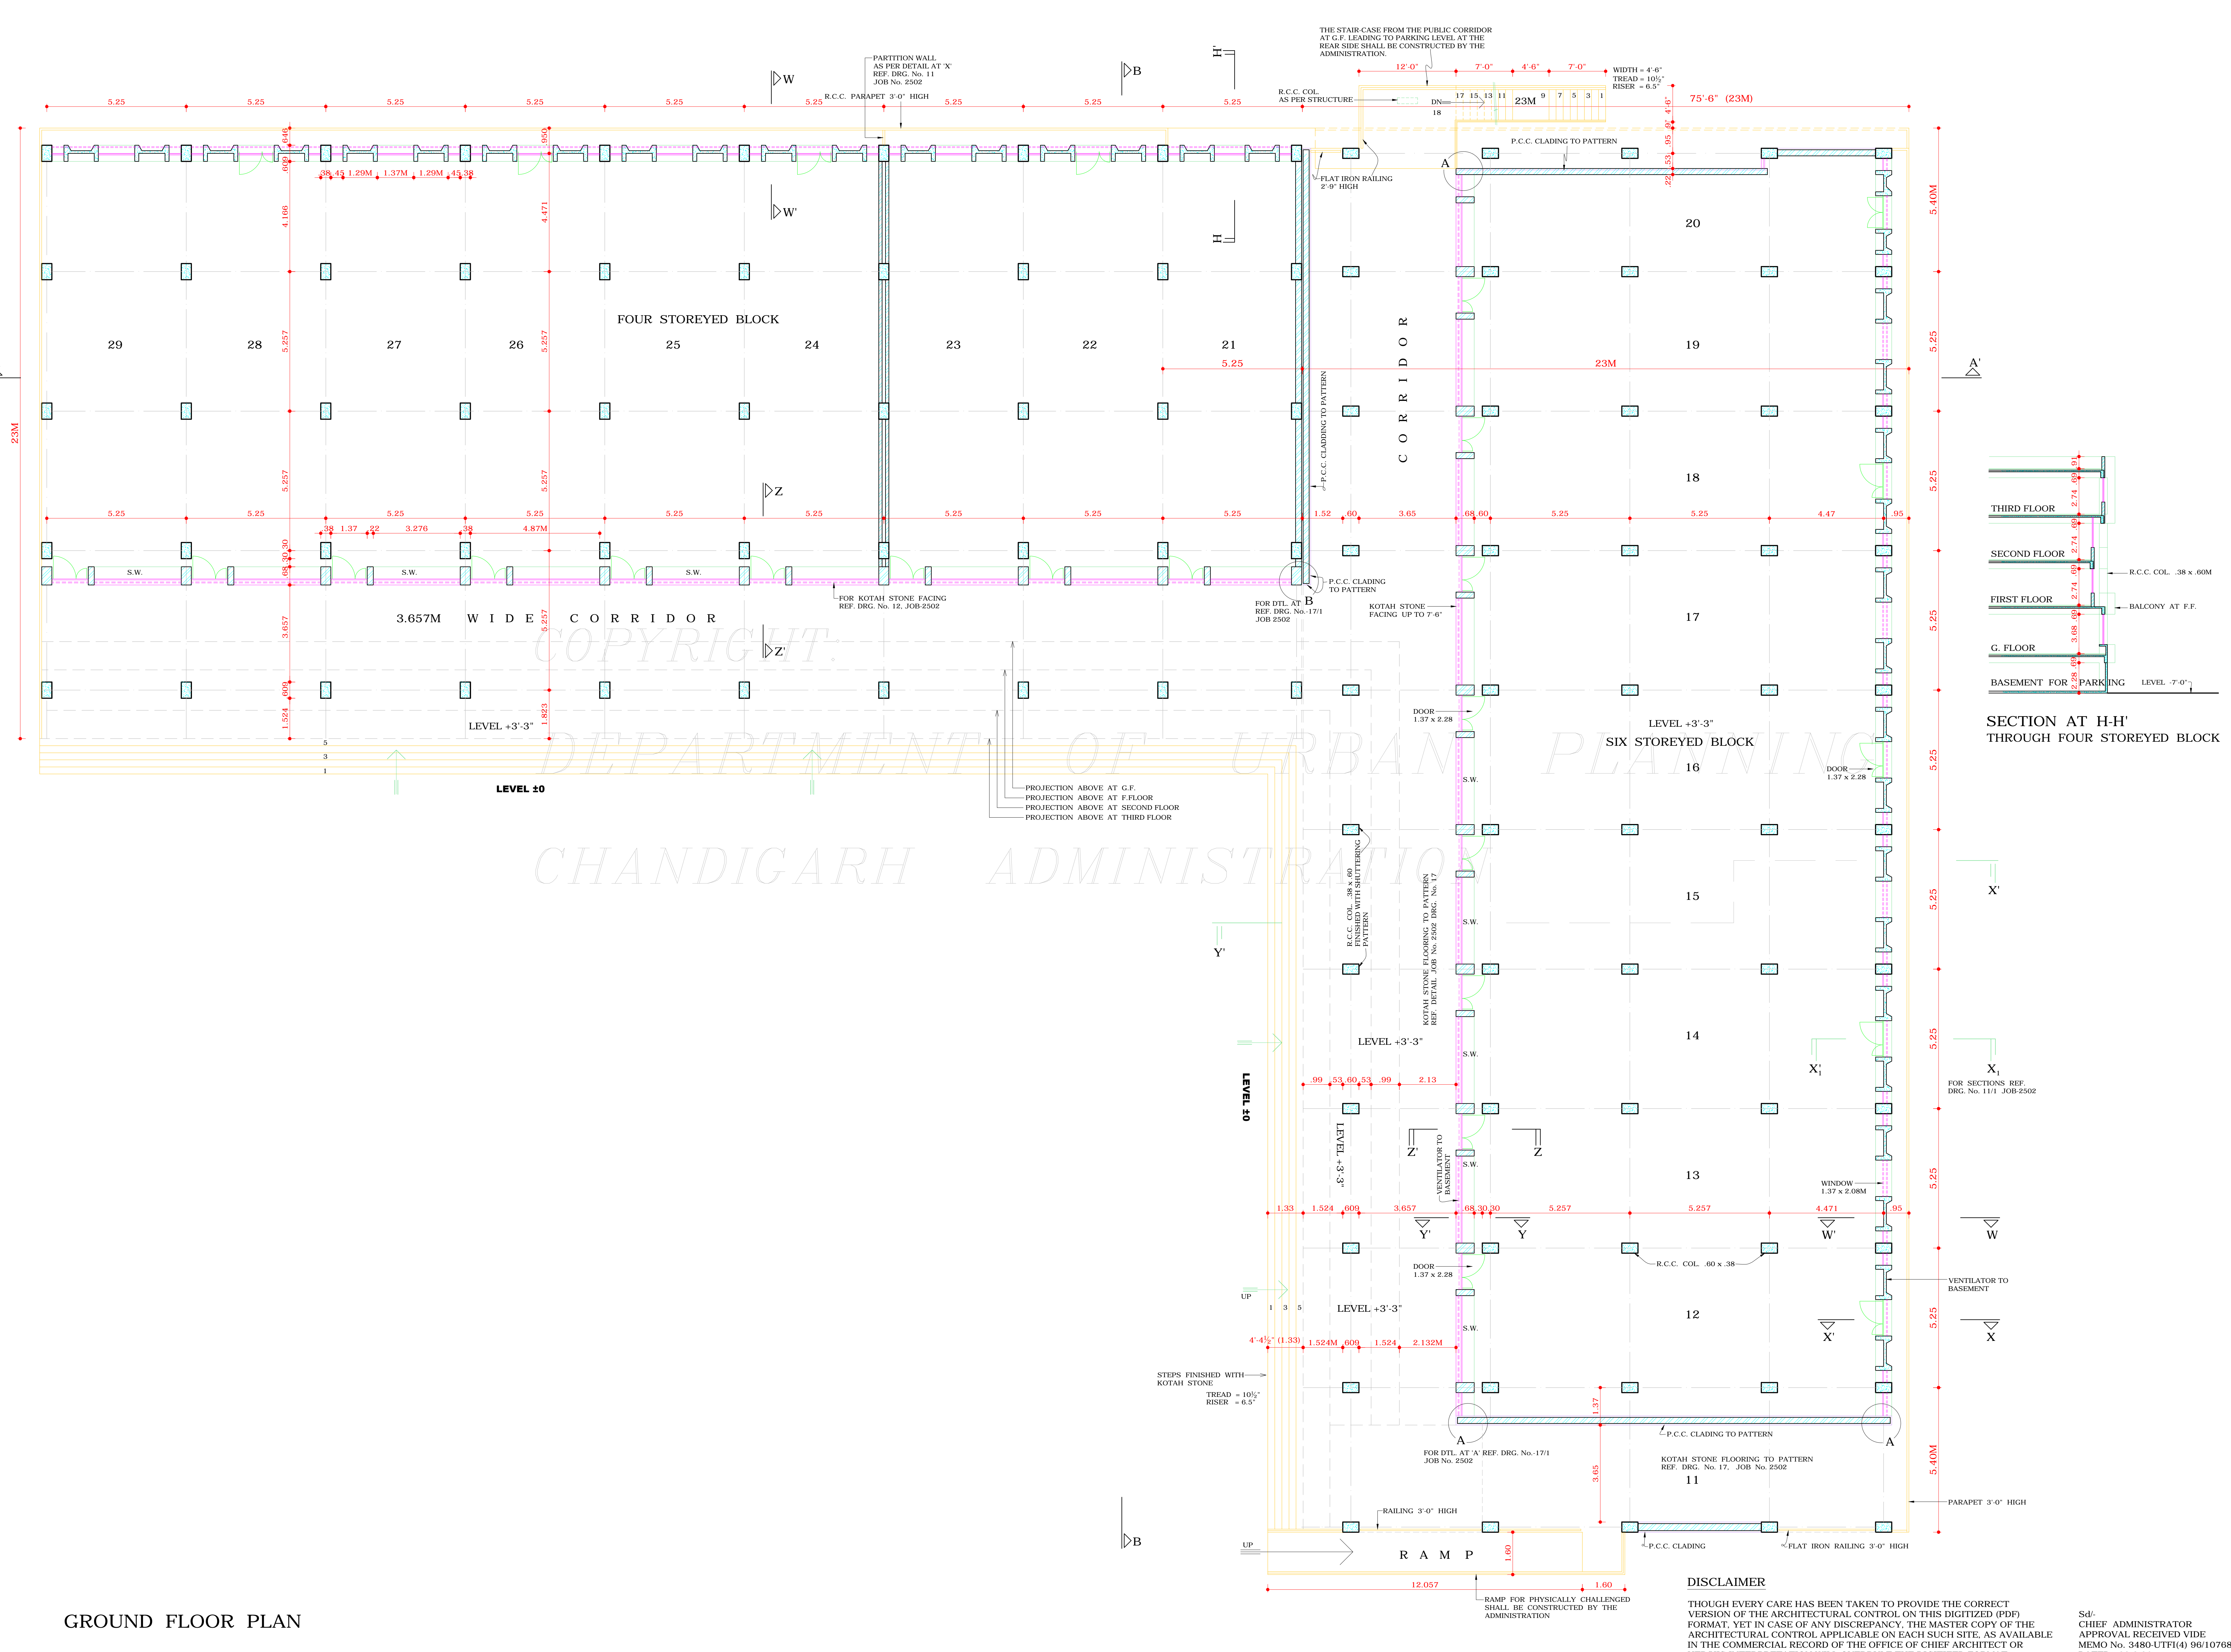

GROUND FLOOR PLAN

DISCLAIMER
THOUGH EVERY CARE HAS BEEN TAKEN TO PROVIDE THE CORRECT VERSION OF THE ARCHITECTURAL CONTROL ON THIS DIGITIZED (PDF) FORMAT, YET IN CASE OF ANY DISCREPANCY, THE MASTER COPY OF THE ARCHITECTURAL CONTROL APPLICABLE ON EACH SUCH SITE, AS AVAILABLE IN THE COMMERCIAL RECORD OF THE OFFICE OF CHIEF ARCHITECT OR HER/HIS INTERPRETATION WILL OVERRULE THE DIGITIZED FORMAT.

Sd/- CHIEF ADMINISTRATOR
APPROVAL RECEIVED VIDE MEMO No. 3480-UT/1(4) 06/10/98 DATED : 30.8.96.