


FRONT ELEVATION (FACING V4)

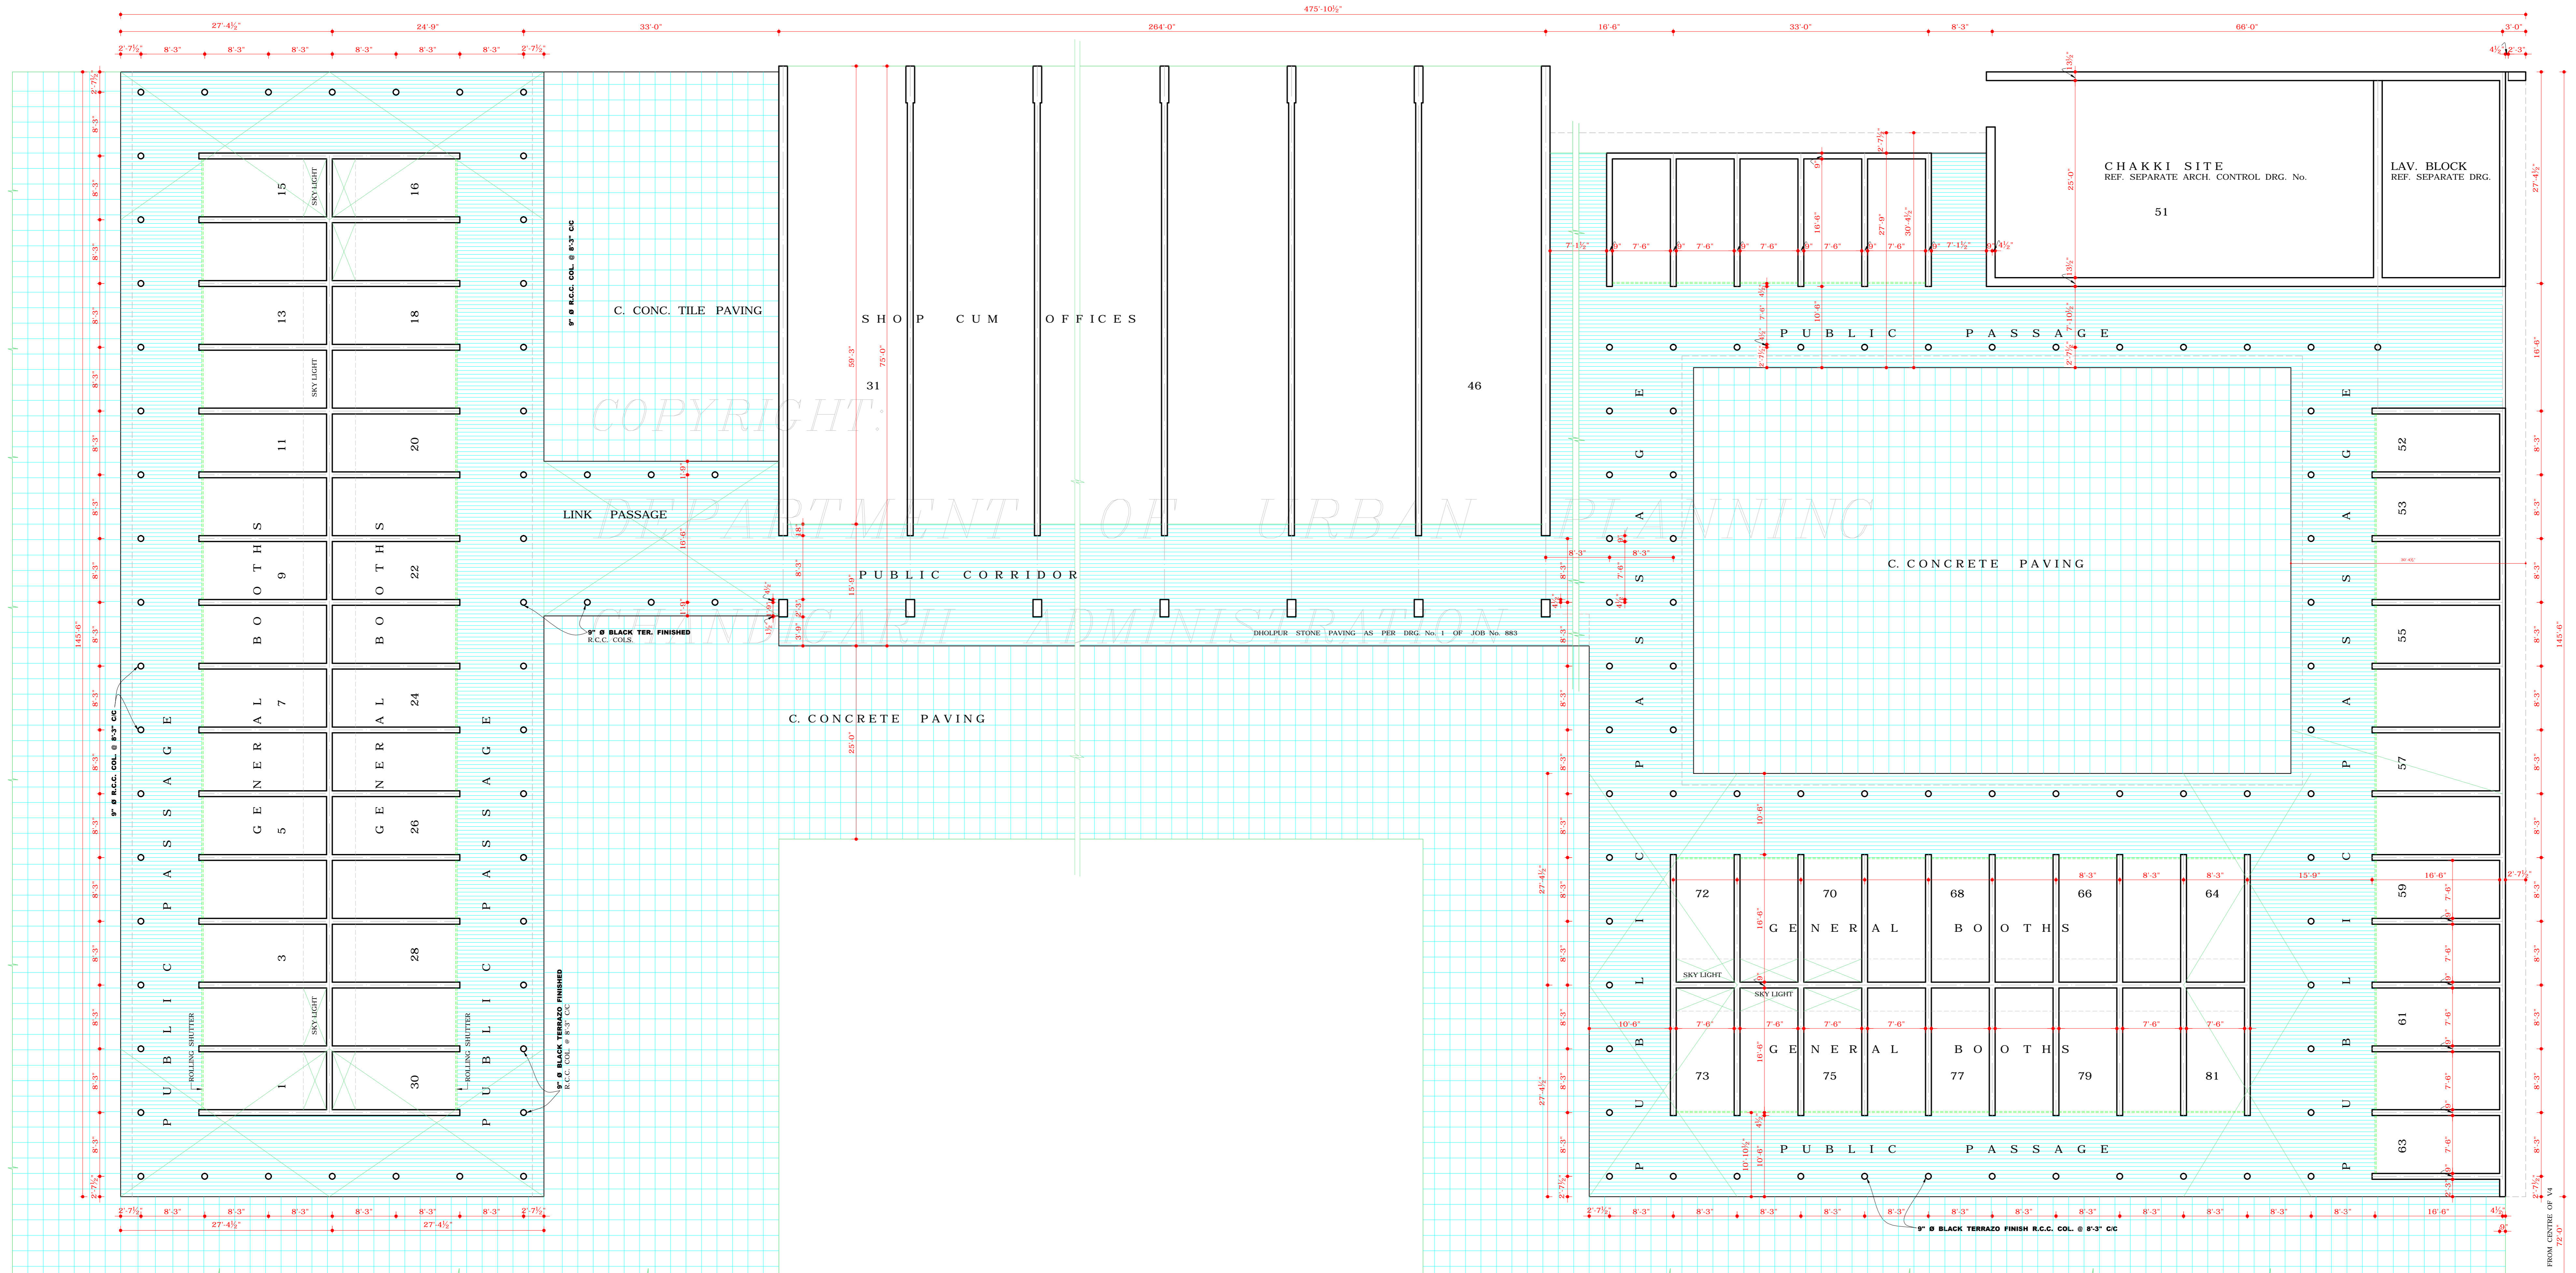

GENERAL PLAN

DISCLAIMER
 THOUGH EVERY CARE HAS BEEN TAKEN TO PROVIDE THE CORRECT VERSION OF THE ARCHITECTURAL CONTROL ON THIS DIGITIZED (PDF) FORMAT, YET IN CASE OF ANY DISCREPANCY, THE MASTER COPY OF THE ARCHITECTURAL CONTROL APPLICABLE ON EACH SUCH SITE, AS AVAILABLE IN THE COMMERCIAL RECORD OF THE OFFICE OF CHIEF ARCHITECT OR HER/HIS INTERPRETATION WILL OVERRULE THE DIGITIZED FORMAT.

ATTESTED TRUE COPY
 Sd/- AVTAR SINGH
 ASSTT. ARCHITECT
 Sd/- R.K. AGGARWAL
 6.2.78

DEPARTMENT OF ARCHITECTURE.

- | S.No. | NOTES |
|--------|---|
| I. | THIS DRAWING IS THE PROPERTY OF THE DEPTT. OF ARCHITECTURE CHANDIGARH AND MUST NOT BE ALTERED, COPIED OR USED IN WHOLE OR IN PART WITHOUT THE PERMISSION OF THIS DEPARTMENT IN WRITING. |
| II. | ONLY QUALIFIED ARCHITECTS ARE ALLOWED TO SUBMIT PLANS AND SUPERVISE CONSTRUCTION AND ISSUE THE COMPLETION CERTIFICATE FOR THESE BUILDINGS. |
| III. | THIS DRG. IS TO BE READ ALONG WITH DRG. No. 2 & 3 OF JOB No. 888 SHOWING STD. DESIGNS OF BOOTHS. |
| IV. | PLINTH LEVEL SHALL BE OBTAINED FROM THE OFFICE OF THE CHIEF ARCHITECT & SECY. DEPTT. OF ARCHITECTURE CHANDIGARH. |
| V. | EXPOSED BRICK WORK SHALL MEAN FAIR FACE BK. WORK WITHOUT ANY PAINT, COLOUR WASH OR POINTING TO BE FINISHED AS SHOWN AT 'A'. |
| VI. | PLASTERED SURFACE SHOWN ON THE DRAWING SHALL BE WHITE WASHED UNLESS OTHERWISE SPECIFIED. |
| VII. | INTERNAL CHANGES MAY BE ALLOWED SUBJECT TO THE PRIOR APPROVAL OF THE CHIEF ADMINISTRATOR. |
| VIII. | NO DEVIATION IN THE EXTERNAL FACADE OR FACADE THROUGH VERANDAH SHALL BE ALLOWED. |
| IX. | EXTERNAL DOORS, WINDOWS, SHUTTERS AND JOINEERY WORK IN STEEL OR IN WOOD AS SPECIFIED IN THE DRG. SHALL BE PAINTED IN GREY COLOUR OF I.S.I SHADE No. 693 ONLY. |
| X. | NO ADVERTISEMENT SHALL BE ALLOWED IN SPACES OTHER THAN STIPULATED ON THE DRAWING. |
| XI. | NO RAIN WATER PIPE, SOIL VENTILATING OR ANY OTHER PIPE SHALL BE SEEN ON THE EXTERNAL FACE OF THE BUILDING. |
| XII. | THE MEANS OF TAKING ELECTRICAL, TELEPHONE OR ANY OTHER CONNECTIONS FROM THE PUBLIC SUPPLY LINES SHALL BE SHOWN ON THE BUILDING PLANS & SHALL BE SUBJECT TO THE APPROVAL OF THE CHIEF ADMINISTRATOR. |
| XIII. | ELECTRICAL INSTALLATION OF LIGHT FITTINGS SHALL BE AS SHOWN IN THE DRAWING No. 2. |
| XIV. | NO WATER STORAGE TANK OR CHIMNEY STACK OR ANY MATERIAL STACKED ON THE ROOF SHALL PROJECT BEYOND THE HEIGHT OF THE PARAPET OR PARTY WALL SO AS TO BE VISIBLE FROM THE STREET EXCEPT SKY LIGHT SHOWN IN DRG. No. 2. |
| XV. | VERANDAH SHALL BE KEPT FREE FOR PUBLIC CIRCULATION WITHOUT ANY TEMPORARY OR PERMANENT TYPE OF OBSTRUCTION. |
| XVI. | NO BASEMENT SHALL BE ALLOWED BELOW BOOTHS. |
| XVII. | FOR SHOP CUM OFFICE SEPARATE ARCH. CONTROL DRGS. 1 TO 7 OF JOB No. 888 SHALL BE FOLLOWED. |
| XVIII. | NO SUB-DIVISION OF SHOP & BOOTH IS ALLOWED. |
- NOTE:
 THIS DRAWING HAS BEEN COMPUTERISED ON 19-09-09 FROM ORIGINAL DRG. No. 1 OF JOB No. 888

Sd/- K.K. MUKERJEE
 CHIEF ADMINISTRATOR

S.No.	DESCRIPTION	DATE SIGN
REVISIONS		
Sd/- M.N. SHARMA 20.12.74 CHIEF ARCHITECT	Sd/- H.S. CHOPRA 19.12.74 SENIOR ARCHITECT	
Sd/- M.L. SHARMA ASSTT. ARCHITECT	Sd/- M.U. KUREKAR ASSTT. ARCHITECT	

OFFICE OF THE CHIEF ARCHITECT, CHANDIGARH

SCALE - 8 FEET TO AN INCH DATE:- 19-12-74
 RE-DRAWN BY JOB No. DRG. No.
 CHECKED BY 888 1

BOOTHS IN SECTOR 31-D GENERAL PLAN ARCHITECTURAL CONTROL SHEET