

DEPARTMENT OF
ARCHITECTURE, U.T.

S.No. NOTES

- THIS DRG. IS THE PROPERTY OF THE DEPTT. OF ARCHITECTURE U.T. CHANDIGARH AND MUST NOT BE ALTERED, COPIED OR USED IN WHOLE OR IN PART WITHOUT THE PERMISSION OF THIS DEPTT. IN WRITING.
- THIS DRG. IS TO BE READ WITH DRG. No. 6 OF JOB No. 888.

NOTE:- THIS DRAWING HAS BEEN COMPUTERISED ON 26-08-09 FROM DRG. No. 7 JOB No. 888.

DESCRIPTION

REVISION

Sd/- M.N. SHARMA 30.9.76 CHIEF ARCHITECT	Sd/- H.S. CHOPRA 29.9.76 SENIOR ARCHITECT
--	---

Sd/- M.L. SHARMA 29.9.76 ARCHITECT	Sd/- M.U. KUREKAR 28.9.76 ASSTT. ARCHITECT
--	--


OFFICE OF THE
CHIEF ARCHITECT
CHANDIGARH, U.T.

SCALE= 4 FEET TO AN INCH DATE 28.9.76


TRACED BY FARISIM SINGH DRAWN BY	JOB No. 888	DRG. No. 7
--	----------------	---------------

CHECKED
ARCH. CONTROL SHEET FOR
CHAKKI SITE & DET. OF LAV.
BLOCK IN SECTOR 31-D
SHOPPING


ELEVATIONS & SECTIONS

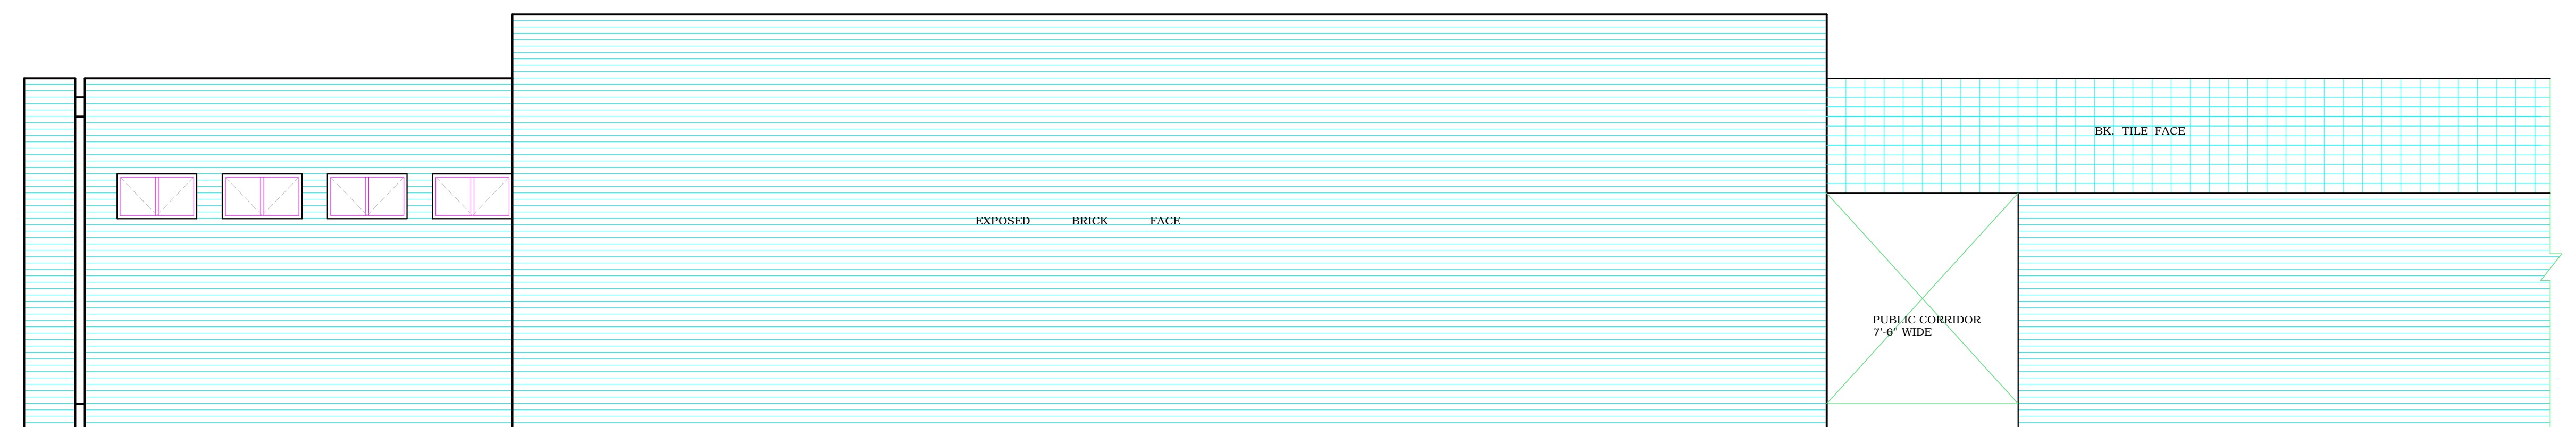


REAR ELEVATION

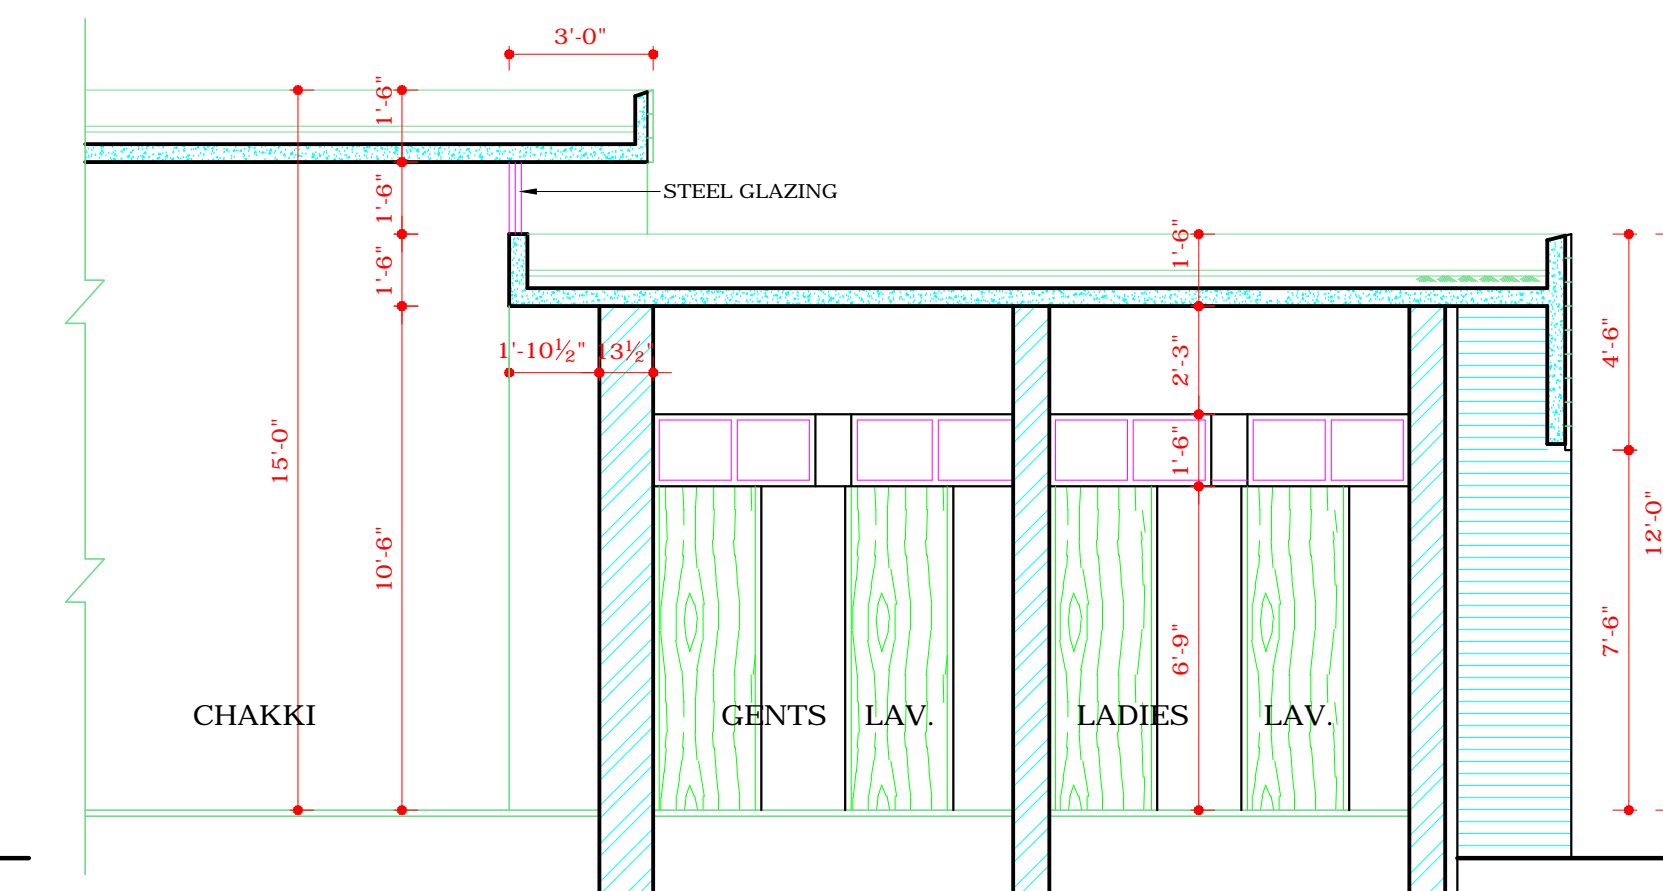

SECTION AT G-G'

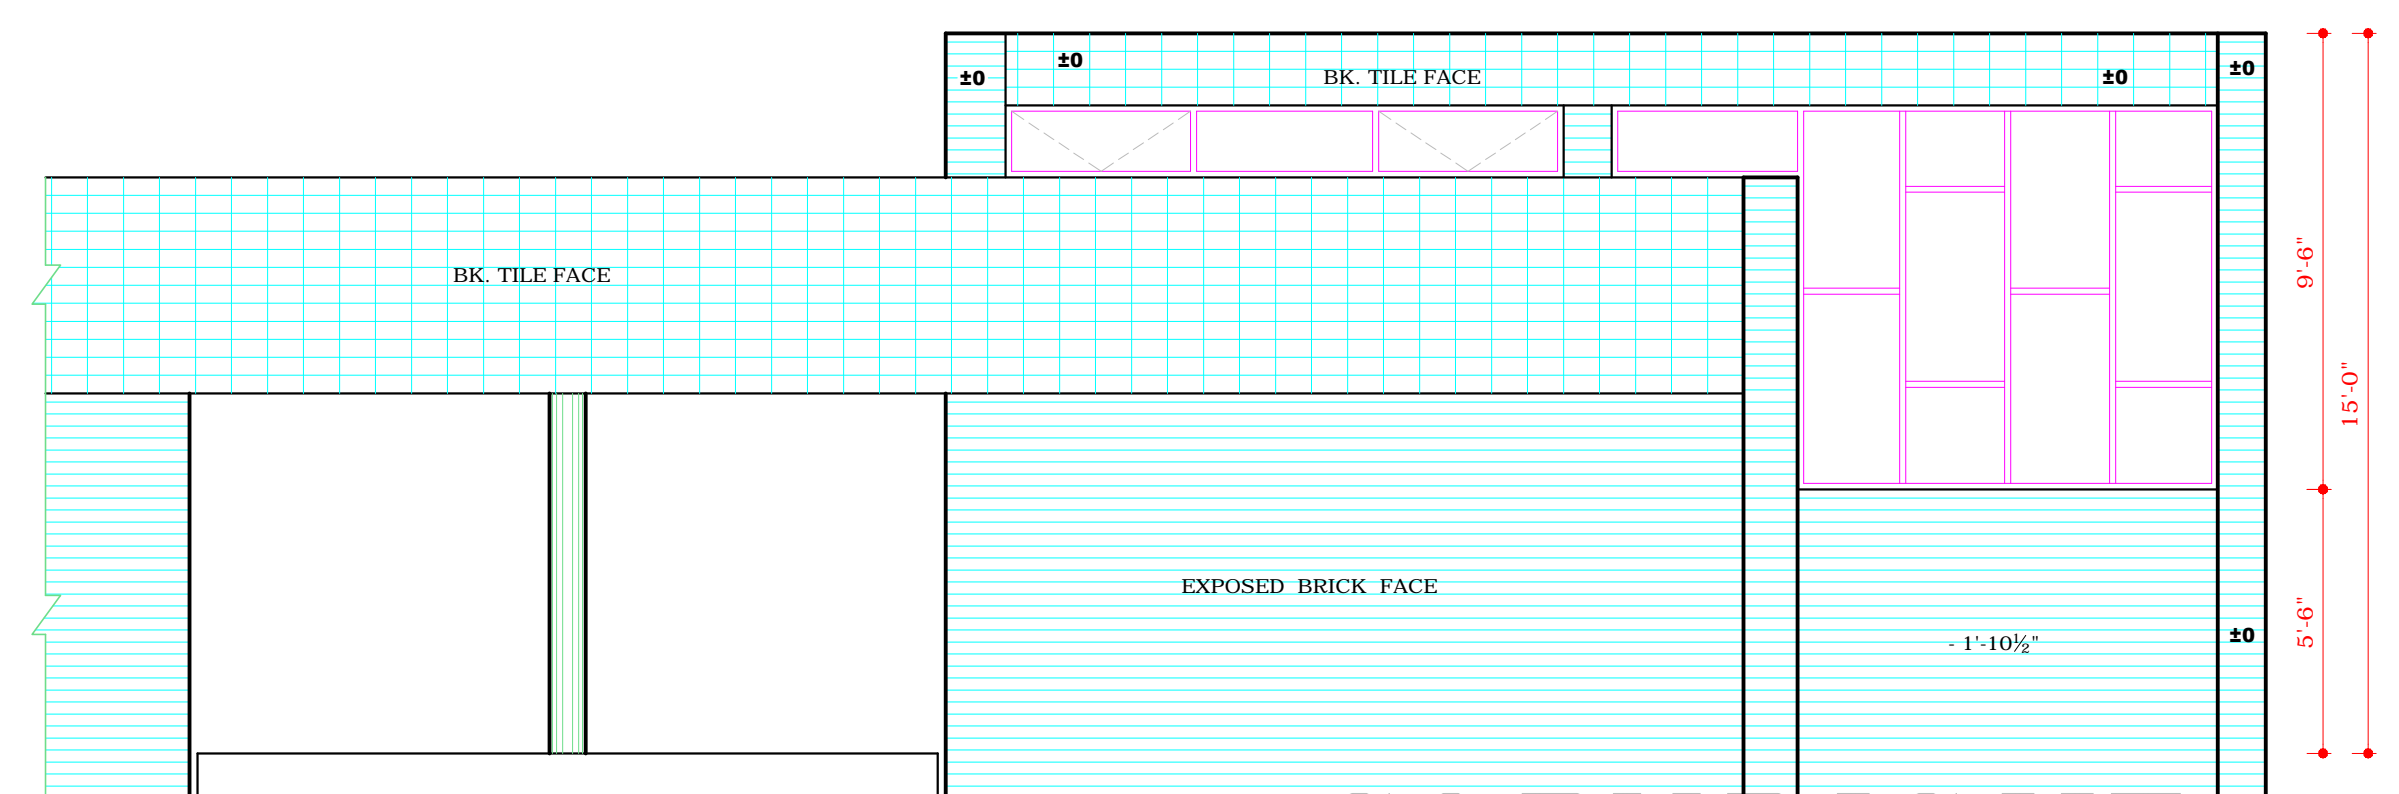


SIDE ELEVATION

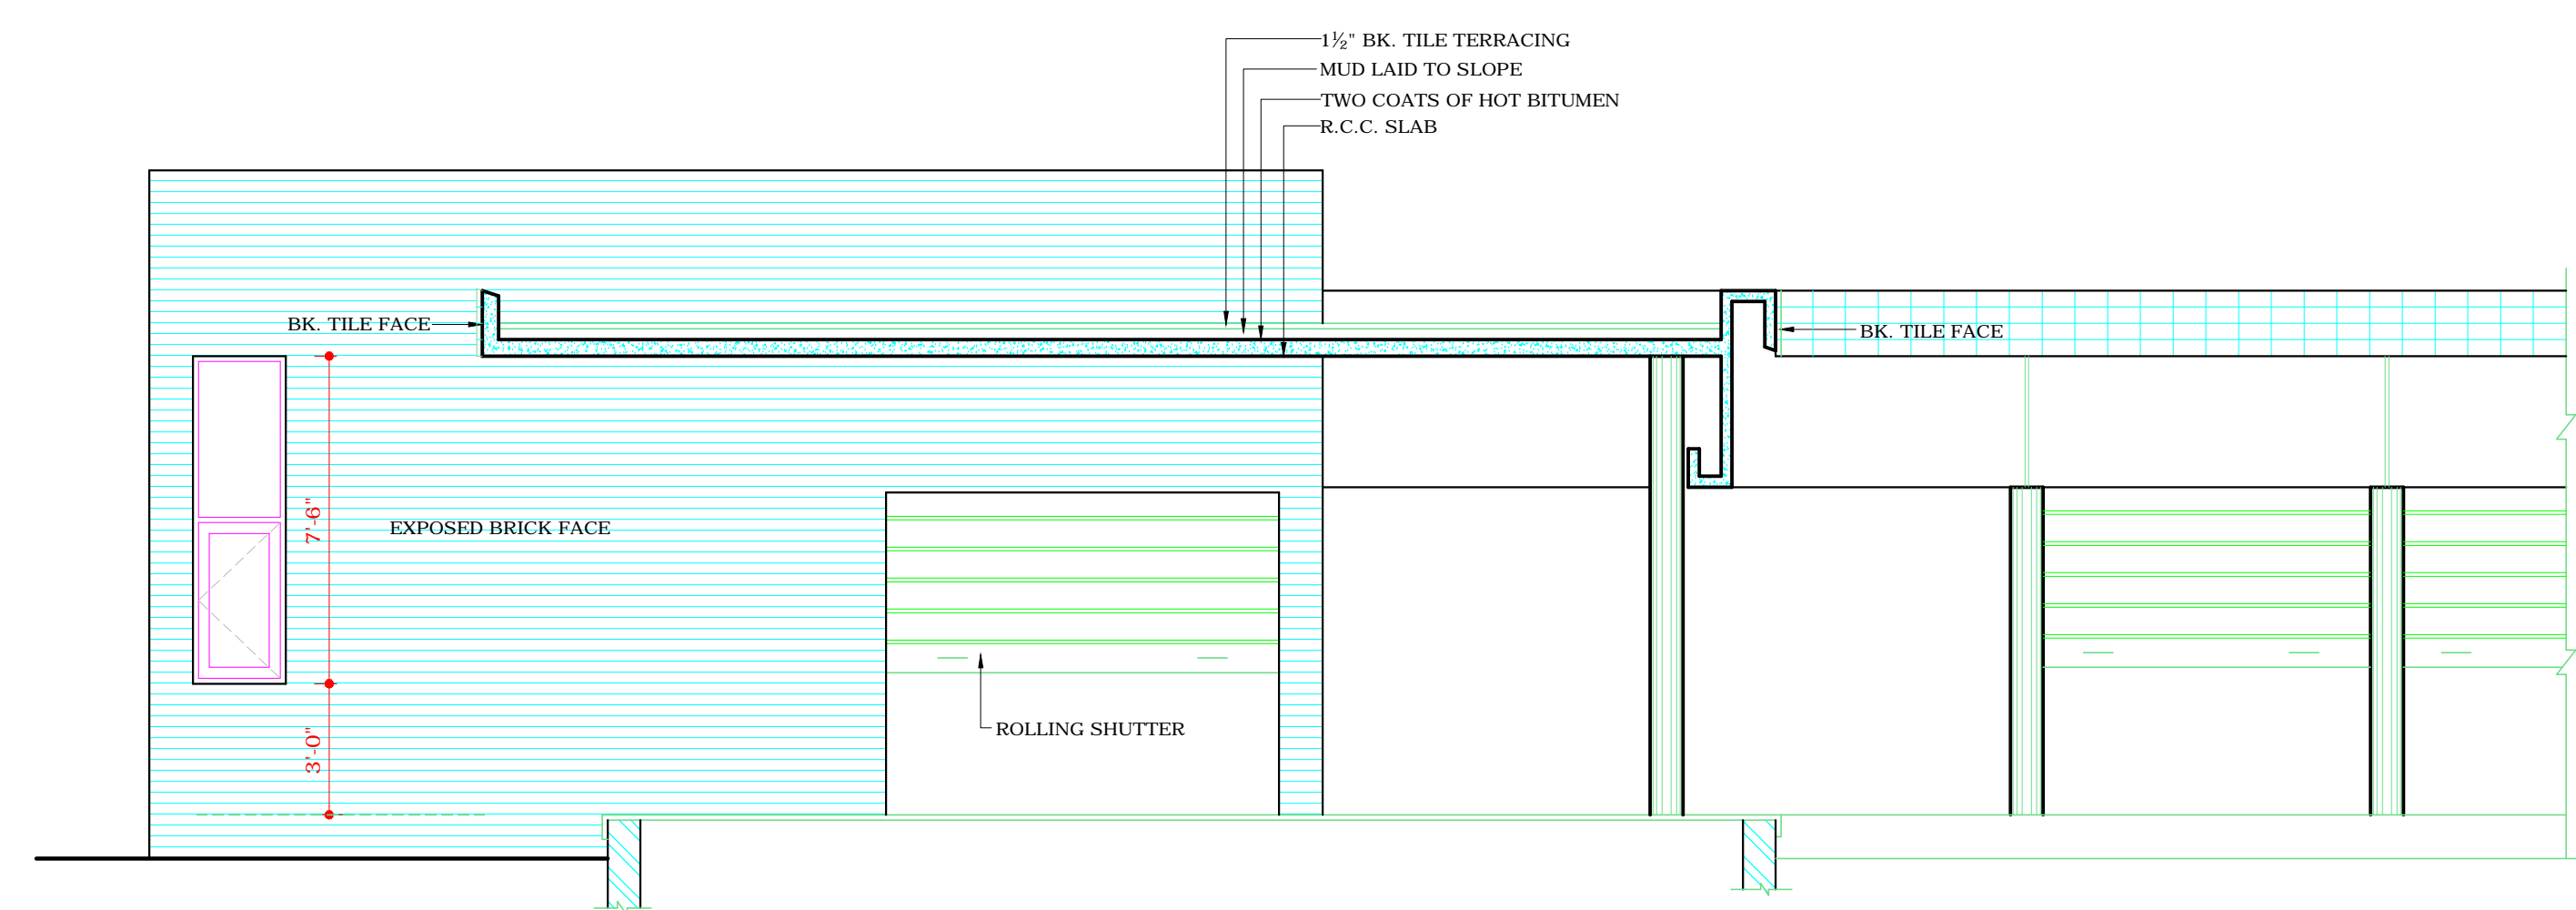


SECTIONAL ELEVATION AT D-D

DETAIL OF RAKED JOINT 'A'

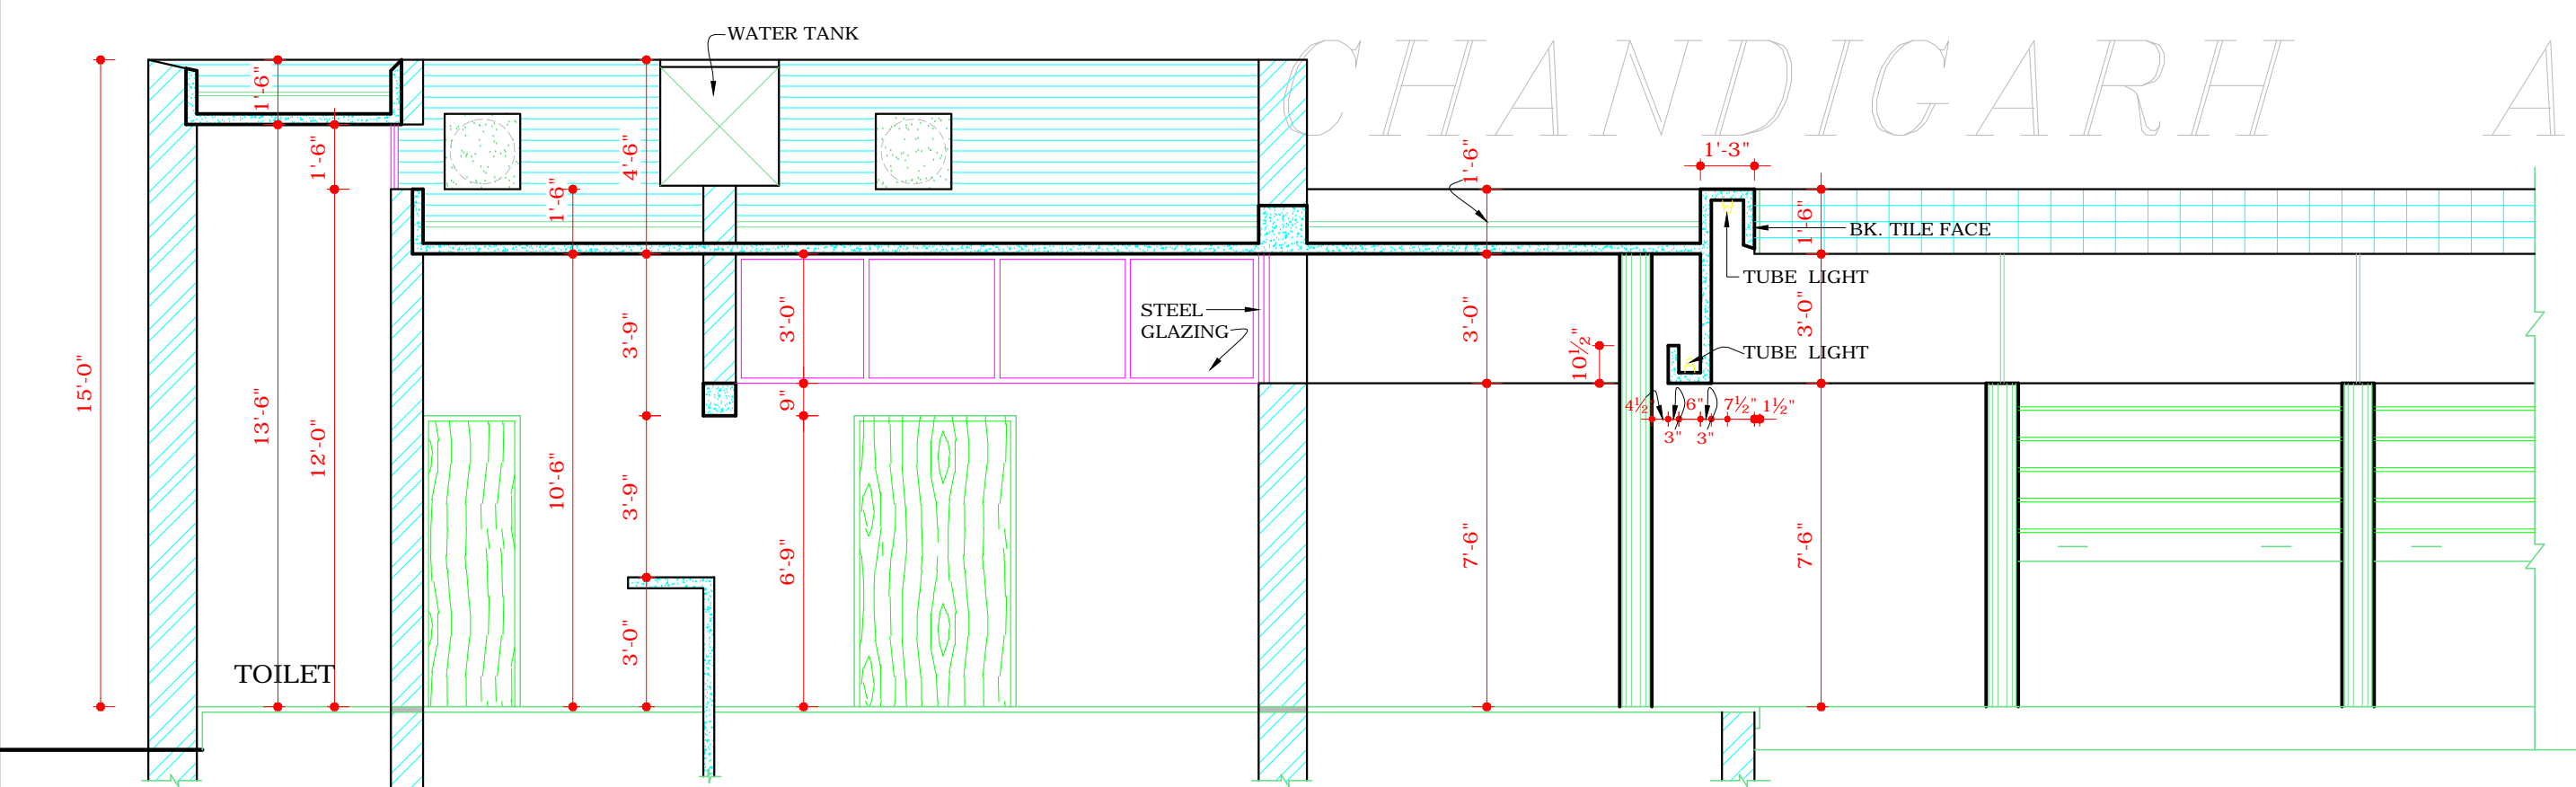

SECTION AT B-B

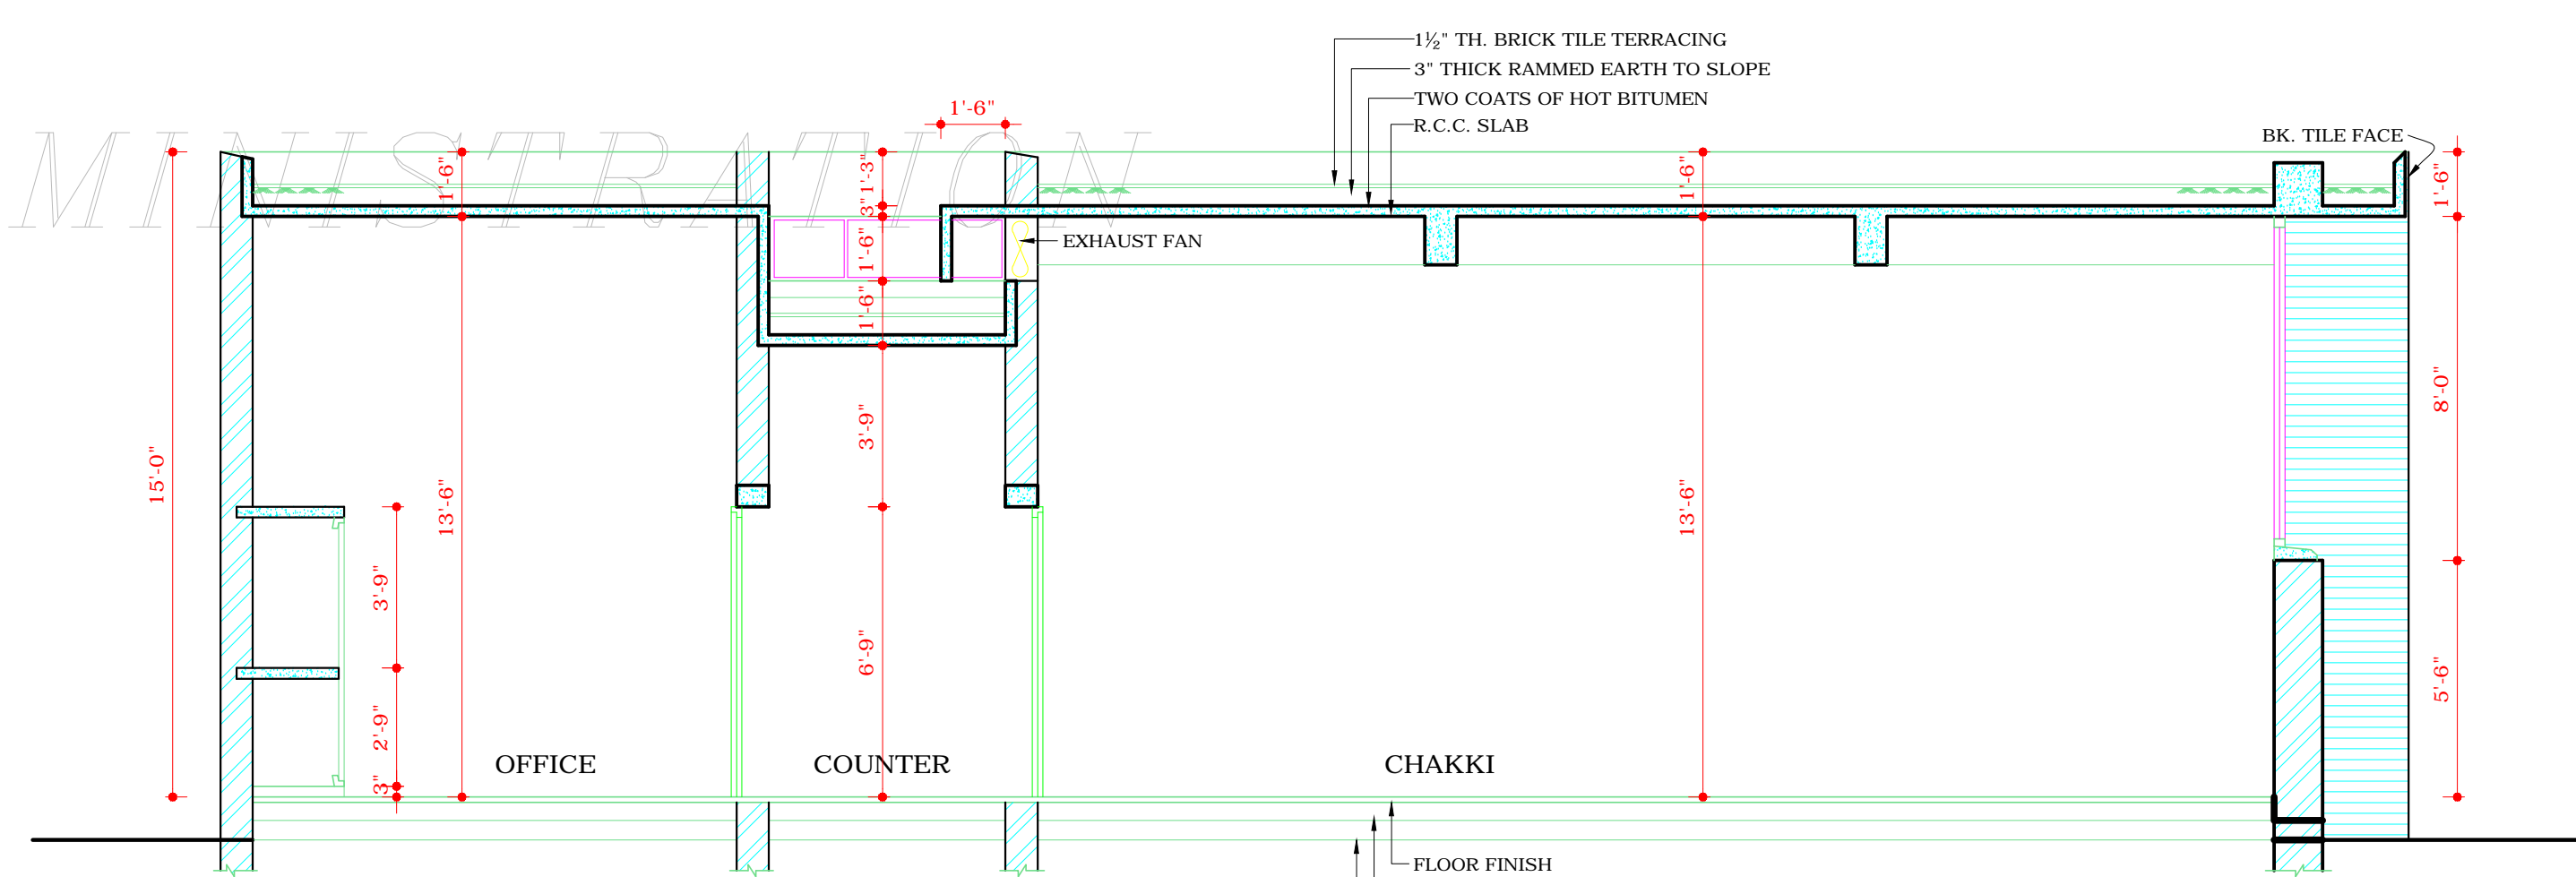

SECTION AT A-A

ATTESTED TO BE TRUE COPY

Sd/-
AVTAR SINGH
22.1.79
ASSTT. ARCHITECT

APPROVAL OF THE CHIEF ADMINISTRATOR
RECEIVED VIDE HIS OFFICE MEMO No. U.T.
6780-F-76/1855 DATED 3/2/77

Sd/- K.K. MOOKERJEE
23.12.76
CHIEF ADMINISTRATOR
CHANDIGARH ADMINISTRATION

DISCLAIMER

THOUGH EVERY CARE HAS BEEN TAKEN TO PROVIDE THE CORRECT VERSION OF THE ARCHITECTURAL CONTROL ON THIS DIGITIZED (PDF) FORMAT. YET IN CASE OF ANY DISCREPANCY, THE MASTER COPY OF THE ARCHITECTURAL CONTROL APPLICABLE ON EACH SUCH SITE, AS AVAILABLE IN THE COMMERCIAL RECORD OF THE OFFICE OF CHIEF ARCHITECT OR HER/HIS INTERPRETATION WILL OVERRULE THE DIGITIZED FORMAT.