

S.No. NOTES.

1. THIS DRG. IS THE PROPERTY OF THE DEPTT. OF URBAN PLANNING U.T. CHD FORMERLY OF THE P.B. GOVT. AND MUST NOT BE ALTERED, COPIED OR USED IN WHOLE OR IN PART WITHOUT THE PRIOR PERMISSION OF THIS IN WRITTING.
2. THIS DRG. IS TO BE READ IN CONJUNCTION WITH DRG. No. 1/1 TO 1/4, 1/5 TO 1/12 OF JOB No. 2502.

NOTE:-  
THIS DRAWING HAS BEEN COMPUTERISED ON  
02-06-09 FROM ORIGINAL DRG No. 7/1 JOB No. 2502

S.No.	DESCRIPTION	SIGN	DATE
-------	-------------	------	------

REVISIONS

Sd/- S.K. MIDHA 20.3.95 CHIEF ARCHITECT.	Sd/- P.C. KANSAL 14.2.95 SENIOR ARCHITECT.
Sd/- RAJ KAPUR 9.1.95 ARCHITECT.	Sd/- P.S. SACHDEVA 5.1.95 ASSTT. ARCHITECT.


OFFICE OF  
THE CHIEF ARCHITECT  
U.T. CHANDIGARH

SCALE = 1:100 CM DATE- 28-9-94

GURCHARAN SINGH DRAWN	JOB No. 2502	DRG. No. 7/1
Sd/- S. SAINI DRAWN		

ARCH. CONTROL OF  
COMMERCIAL BELT ALONG  
DAKSHAN MARG,  
SEC-31-A, CHD.

FIFTH FLOOR PLAN  
(SITE No. 65 TO 88)

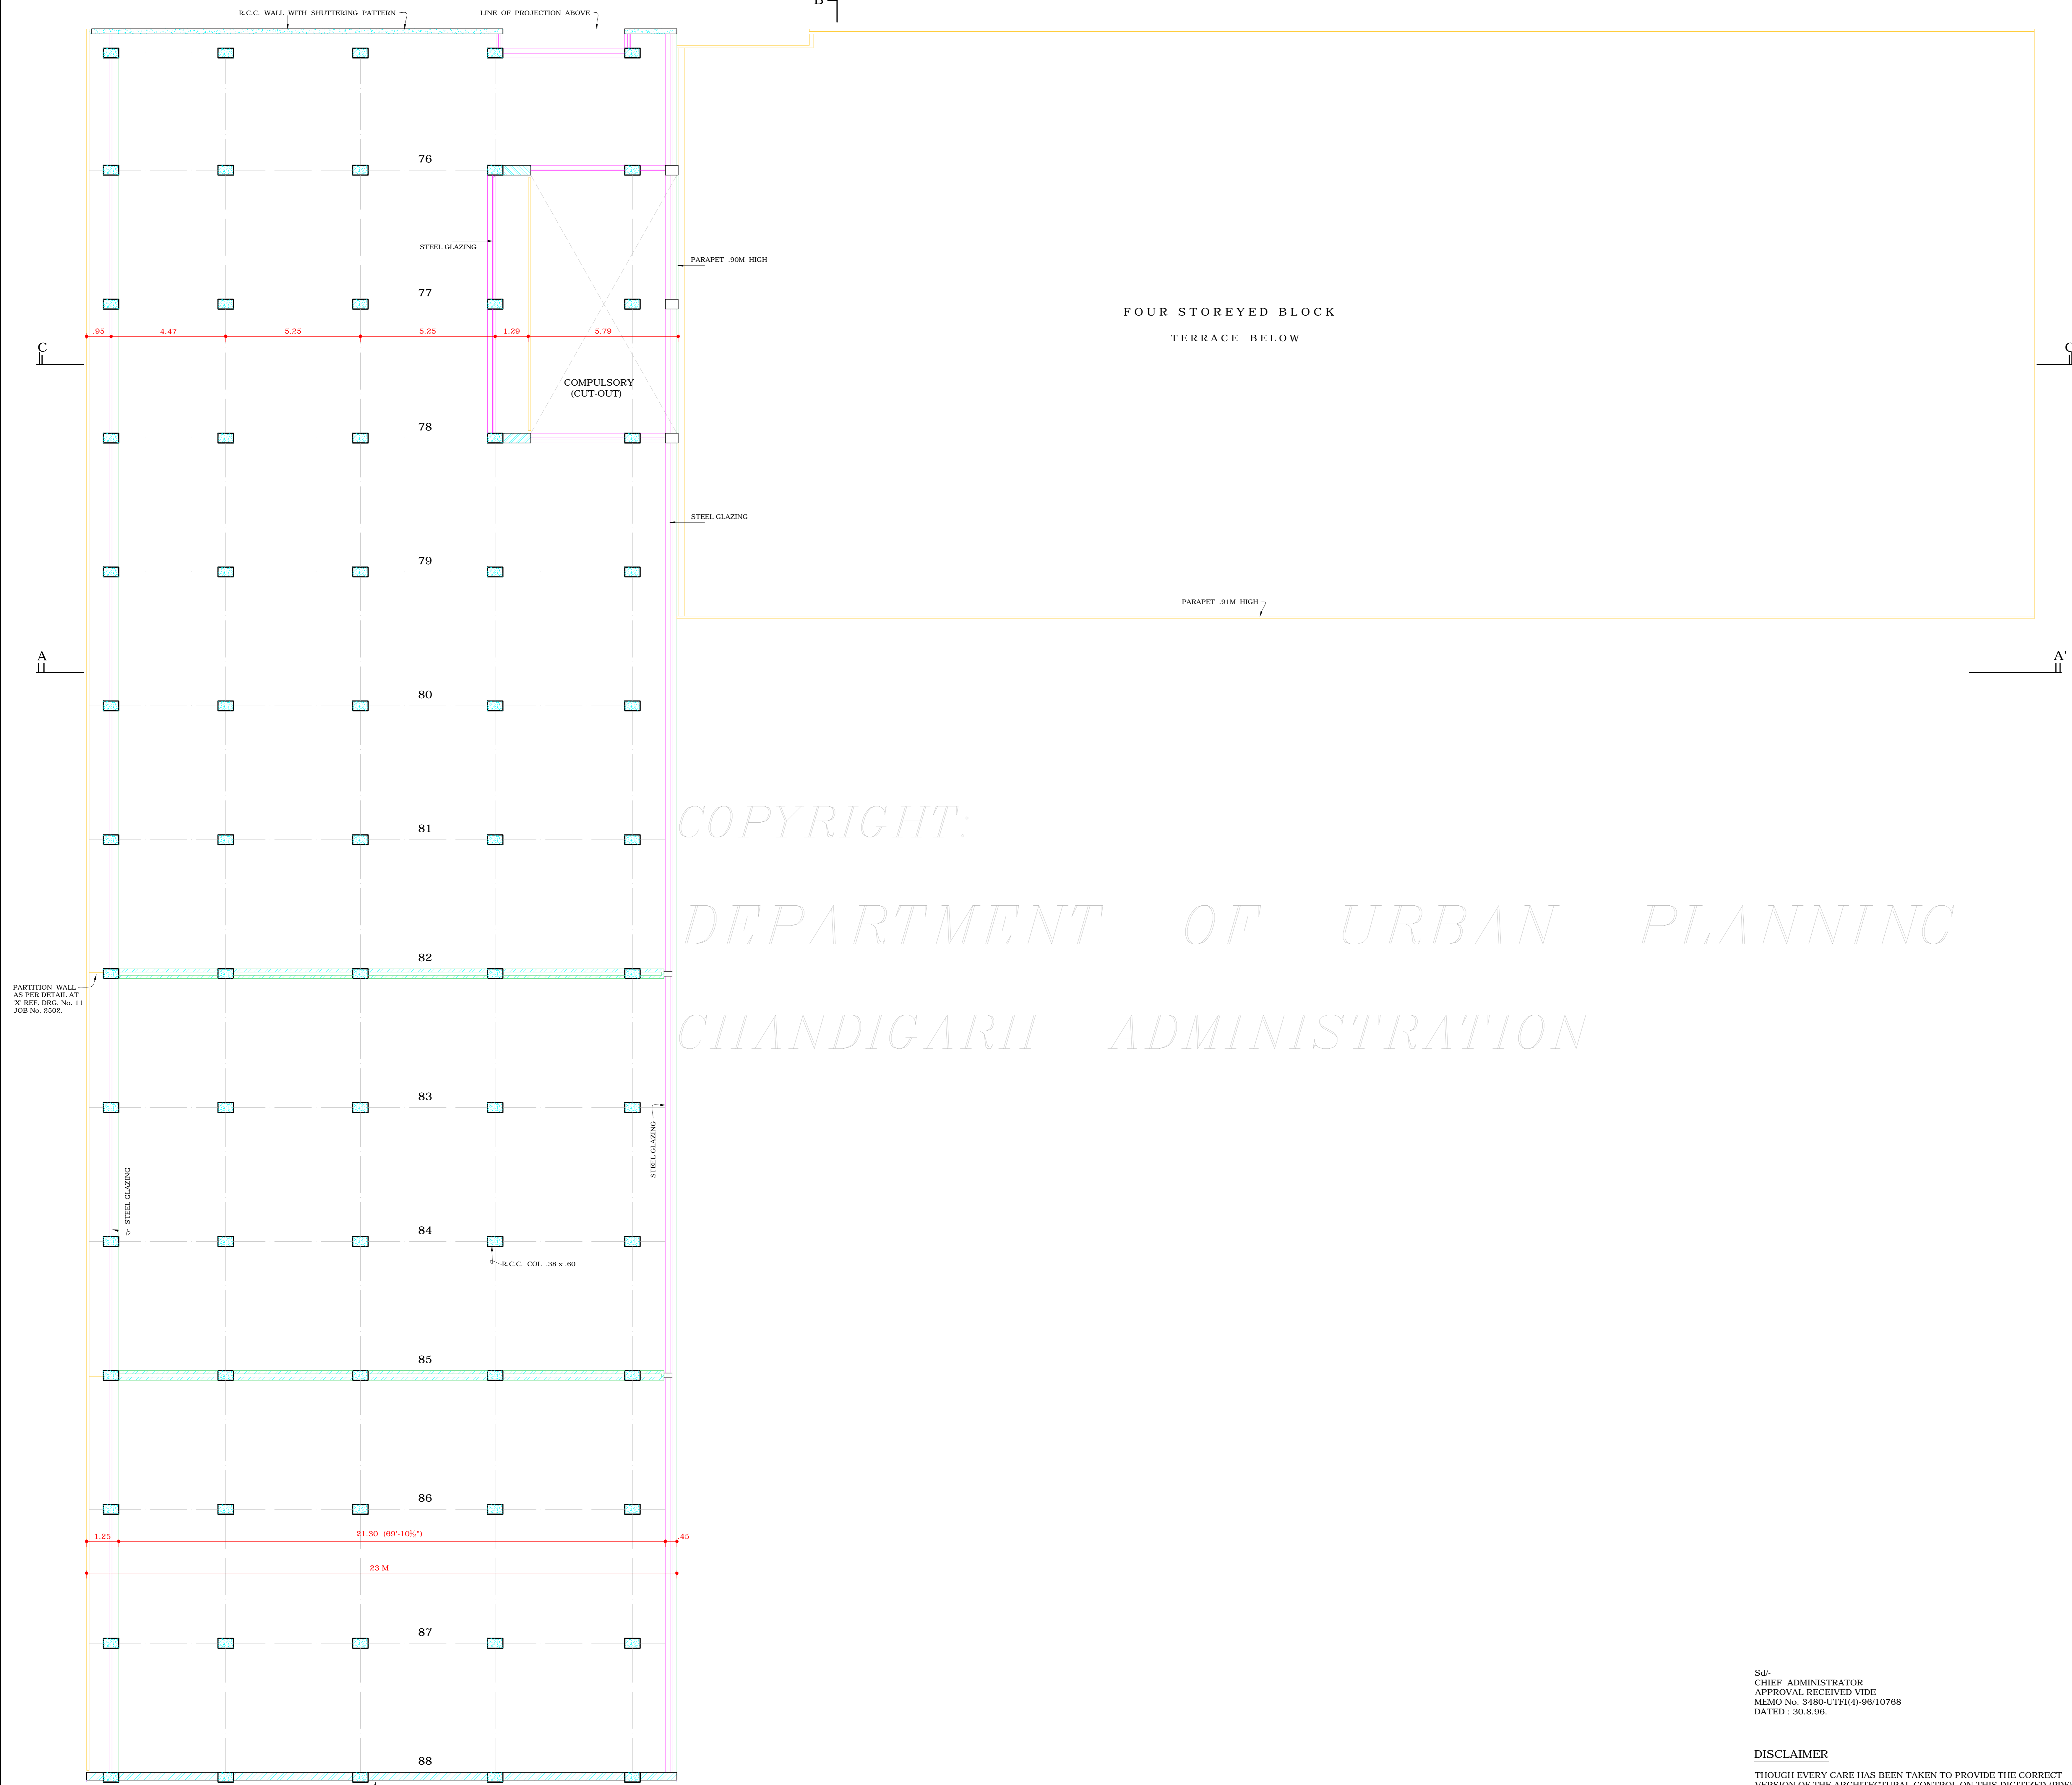

FOUR STOREYED BLOCK  
TERRACE BELOW

COPYRIGHT:  
DEPARTMENT OF URBAN PLANNING  
CHANDIGARH ADMINISTRATION

Sd/-  
CHIEF ADMINISTRATOR  
APPROVAL RECEIVED VIDE  
MEMO No. 3480 UTT(4) 98/10768  
DATED : 30.8.96.

DISCLAIMER  
THOUGH EVERY CARE HAS BEEN TAKEN TO PROVIDE THE CORRECT  
VERSION OF THE ARCHITECTURAL CONTROL ON THIS DIGITIZED (PDF)  
FORMAT, YET IN CASE OF ANY DISCREPANCY, THE MASTER COPY OF THE  
ARCHITECTURAL CONTROL APPLICABLE ON EACH SUCH SITE, AS AVAILABLE  
IN THE COMMERCIAL RECORD OF THE OFFICE OF CHIEF ARCHITECT OR  
HER/HIS INTERPRETATION WILL OVERRULE THE DIGITIZED FORMAT.

FIFTH FLOOR PLAN