

S.NO NOTES

1. THIS DRAWING IS THE PROPERTY OF THE DEPARTMENT OF ARCHITECTURE U.T. FORMERLY OF P.B. GOVT. & MUST NOT BE COPIED, ALTERED, TRACED OR USED IN WHOLE OR IN PART WITHOUT THE PERMISSION OF THIS DEPARTMENT IN WRITING.

NOTE:- THIS DRAWING IS THE COMPUTERISED REPRODUCTION OF ORIGINAL DRG. NO.3 JOB NO. 795 DATE: 24-09-08

S.NO	DESCRIPTION	SIGN	DATE

REVISIONS

Sd/- M.N. SHARMA 13.12.73 CHIEF-ARCHITECT	Sd/- 13.12.73 SENIOR-ARCHITECT
Sd/- 13.12.73 ARCHITECT	Sd/- JAGDISH SINGH 13.12.73 ASSTT. ARCHITECT

OFFICE OF THE CHIEF
ARCHITECT & SECRETARY
U.T. CHANDIGARH


SCALE:- 1:200 1:50 13.12.73

DRAWN	DRG NO.	JOB NO.
RENU SAIGAL	3	795
CHECKED		


ARCHITECTURAL CONTROL
SHEET FOR CULTURAL BELT
ALONG DAKSHAN MARG
SECTORS 35,36,37,38 & 33-A

FIRST FLOOR PLAN &
SECTIONS


COPYRIGHT:
DEPARTMENT OF URBAN PLANNING
CHANDIGARH ADMINISTRATION

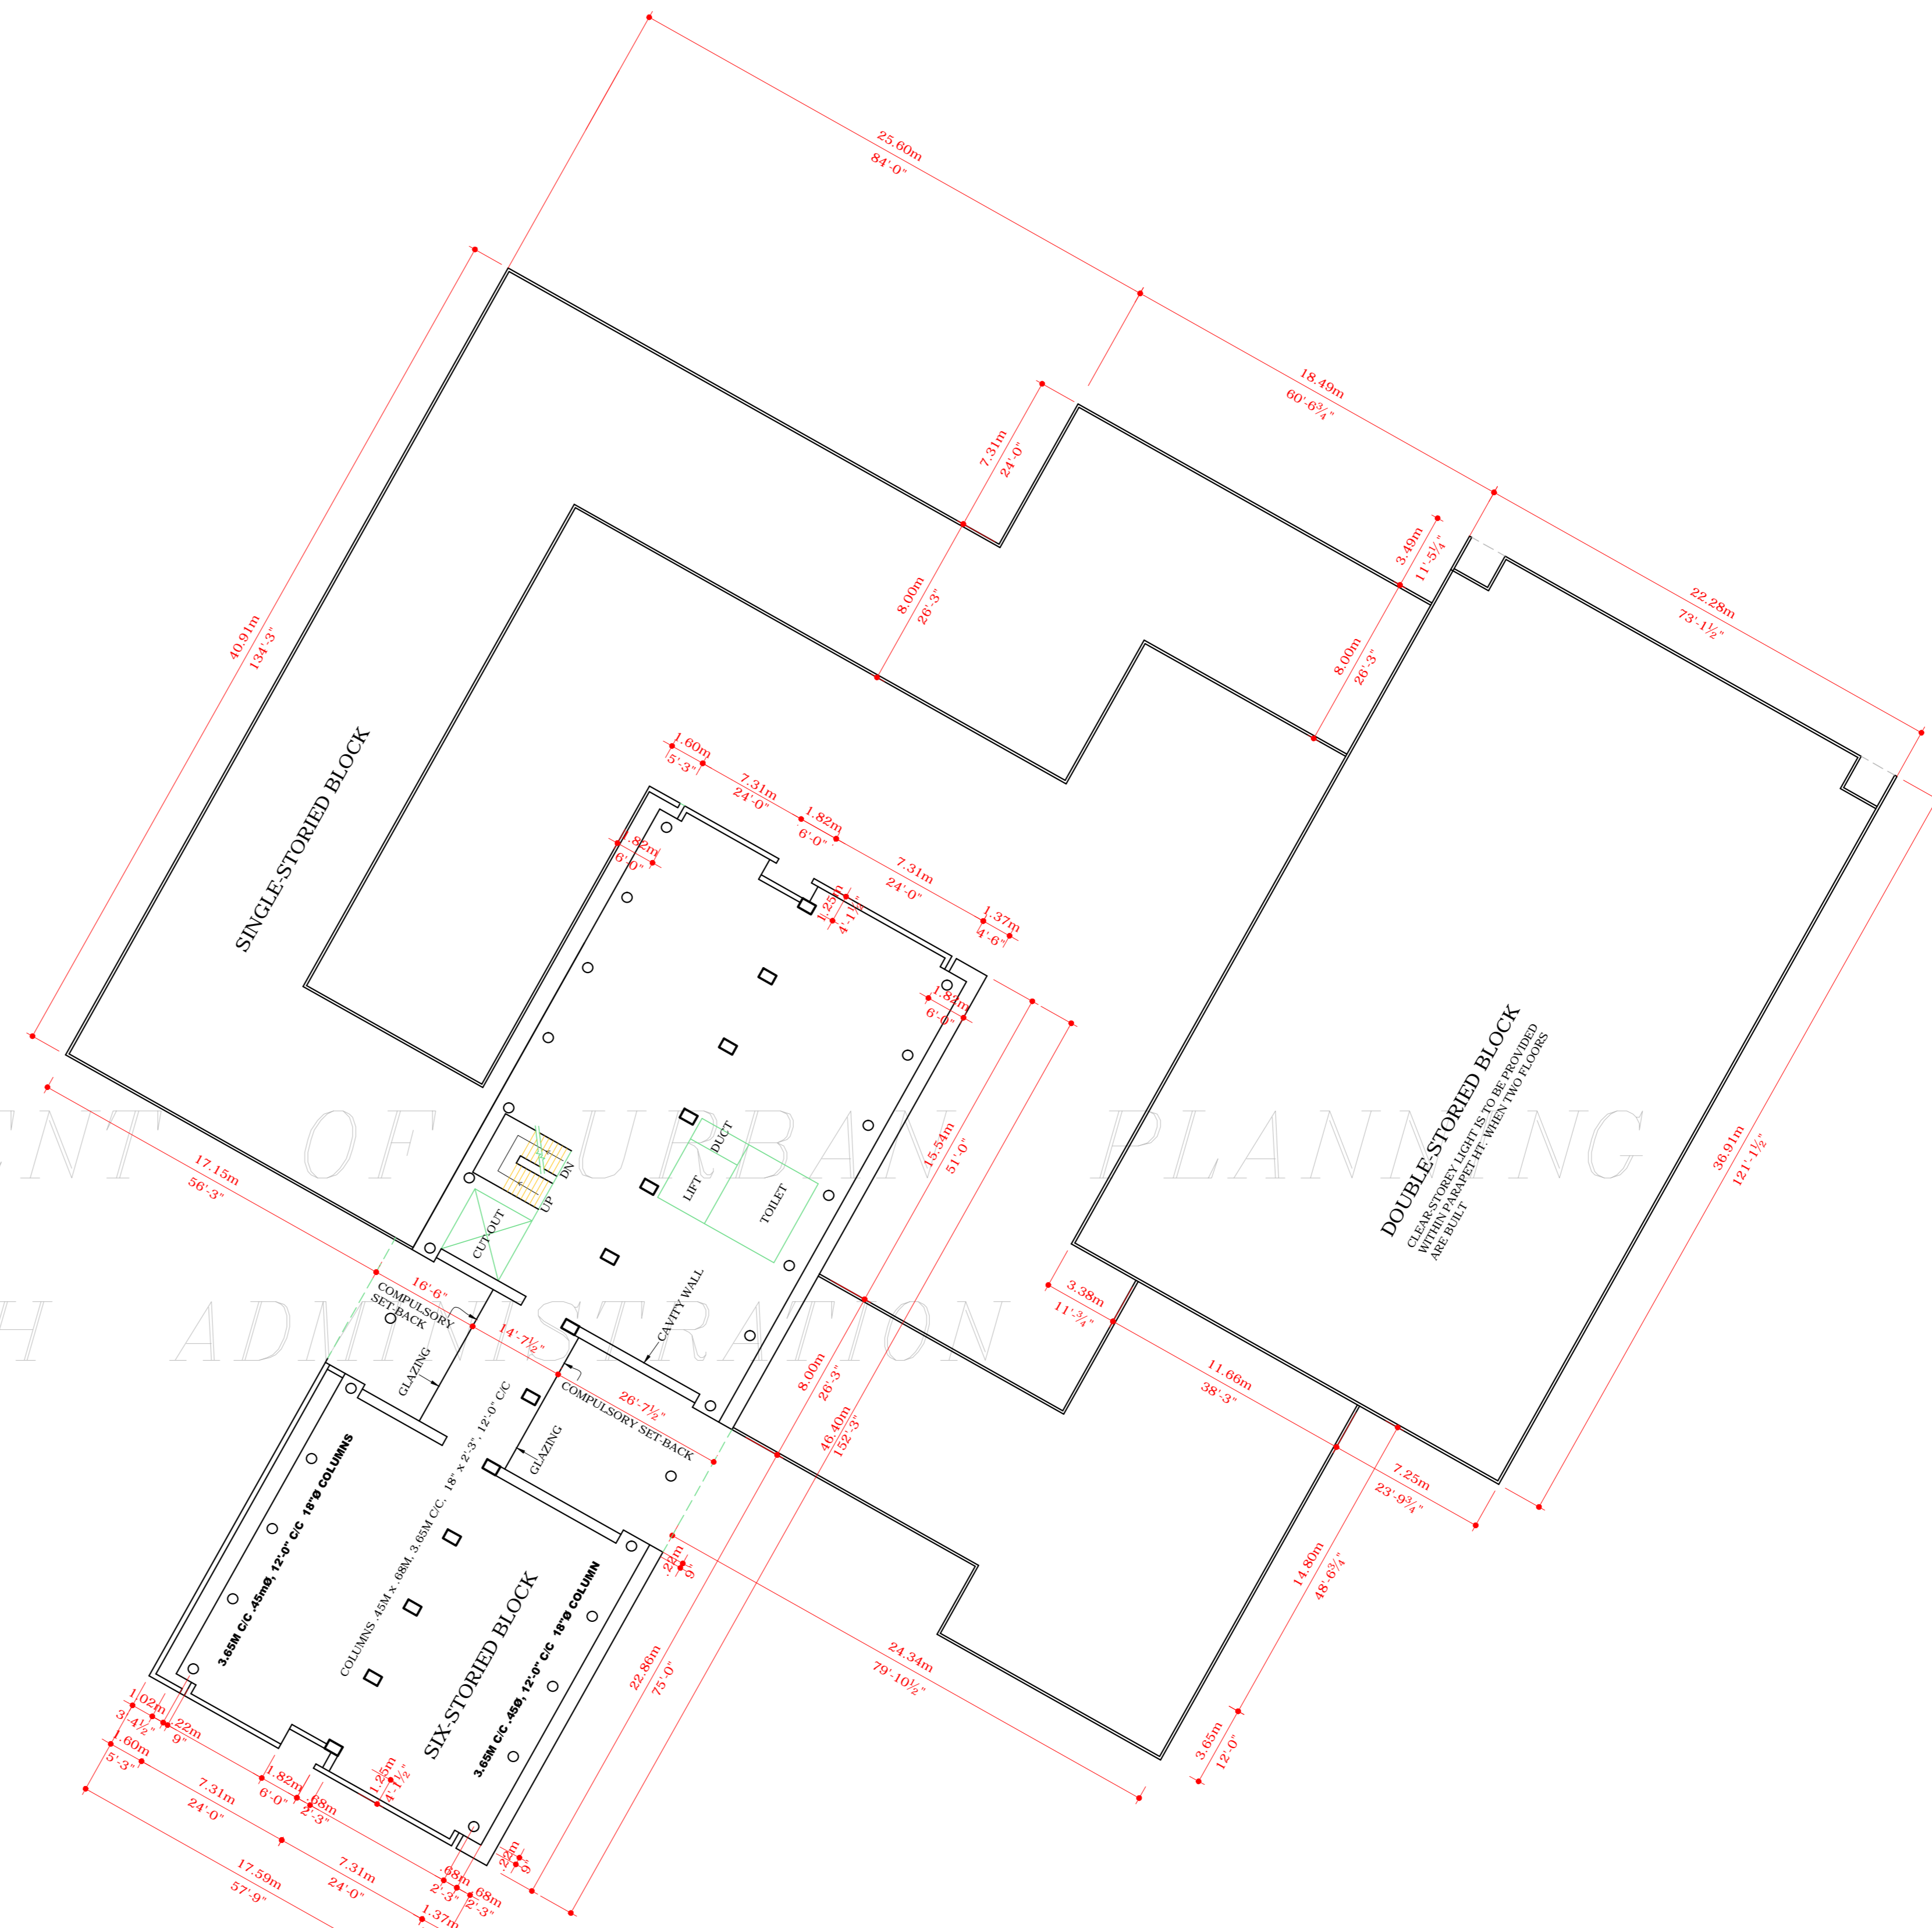

FIRST FLOOR PLAN

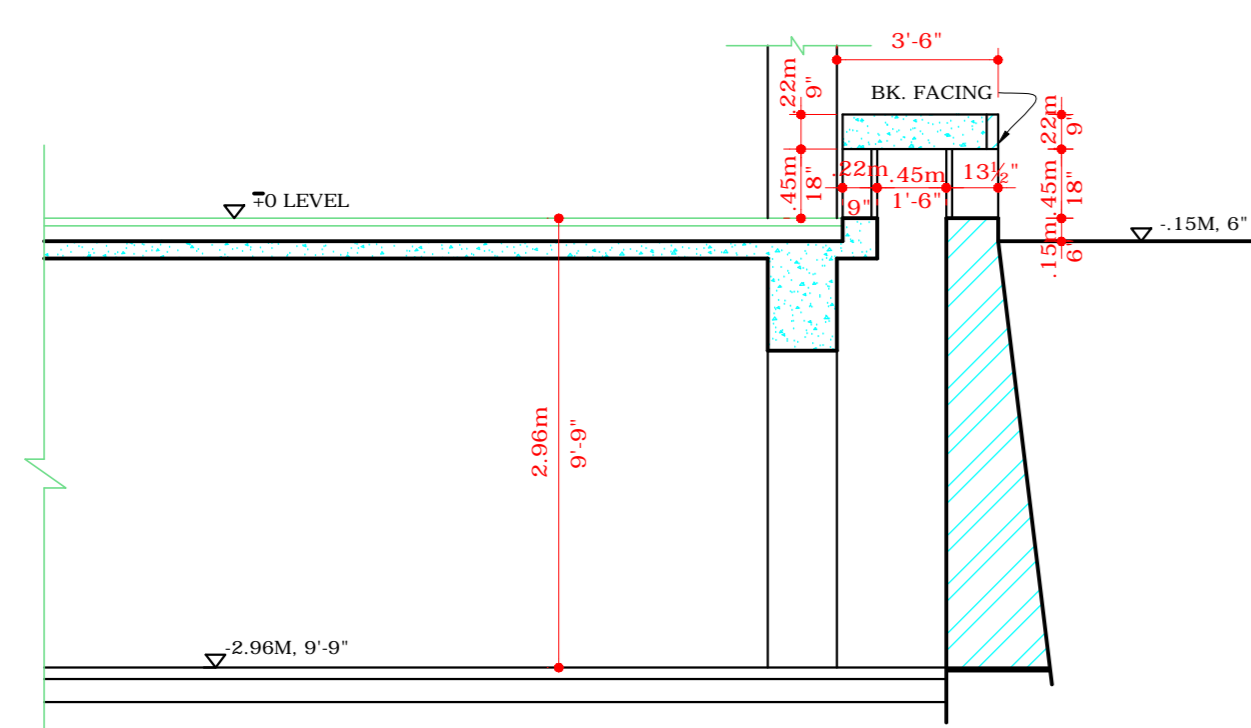

SECTION O₁O₁

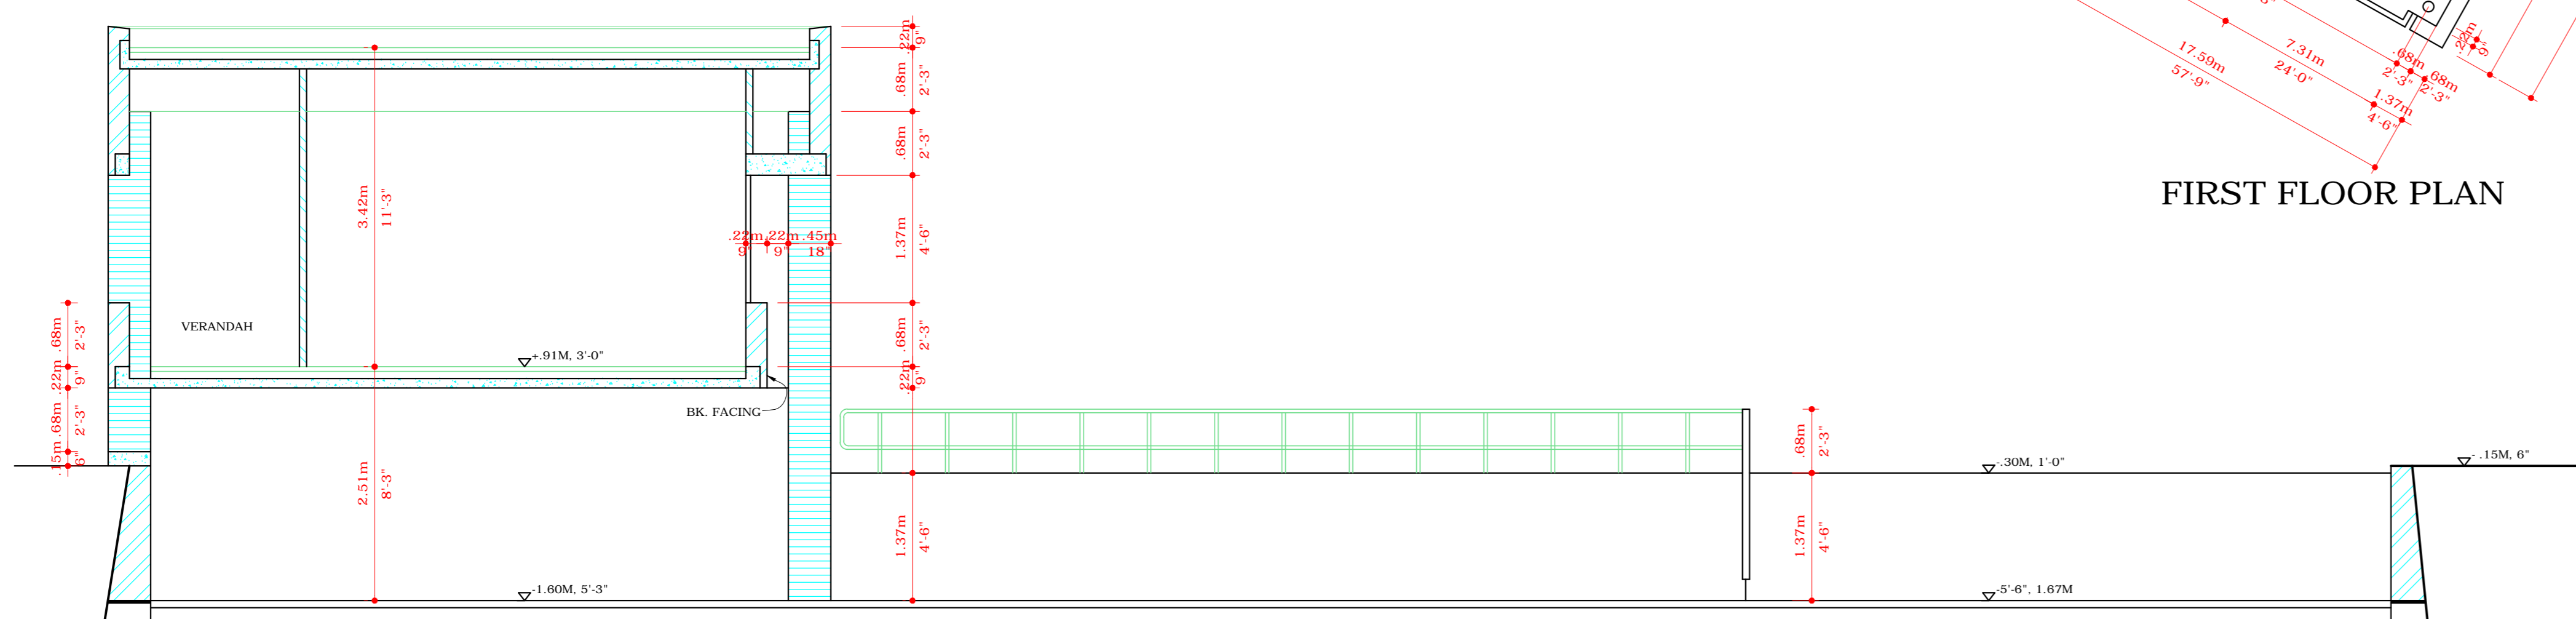

SECTION C-C

DISCLAIMER

THOUGH EVERY CARE HAS BEEN TAKEN TO PROVIDE THE CORRECT VERSION OF THE ARCHITECTURAL CONTROL ON THIS DIGITIZED (PDF) FORMAT, YET IN CASE OF ANY DISCREPANCY, THE MASTER COPY OF THE ARCHITECTURAL CONTROL APPLICABLE ON EACH SUCH SITE, AS AVAILABLE IN THE COMMERCIAL RECORD OF THE OFFICE OF CHIEF ARCHITECT OR HER/HIS INTERPRETATION WILL OVERRULE THE DIGITIZED FORMAT.

Sd/- 14.8.75
CHIEF ADMINISTRATOR