



DEPARTMENT OF  
ARCHITECTURE U.T.  
CHANDIGARH

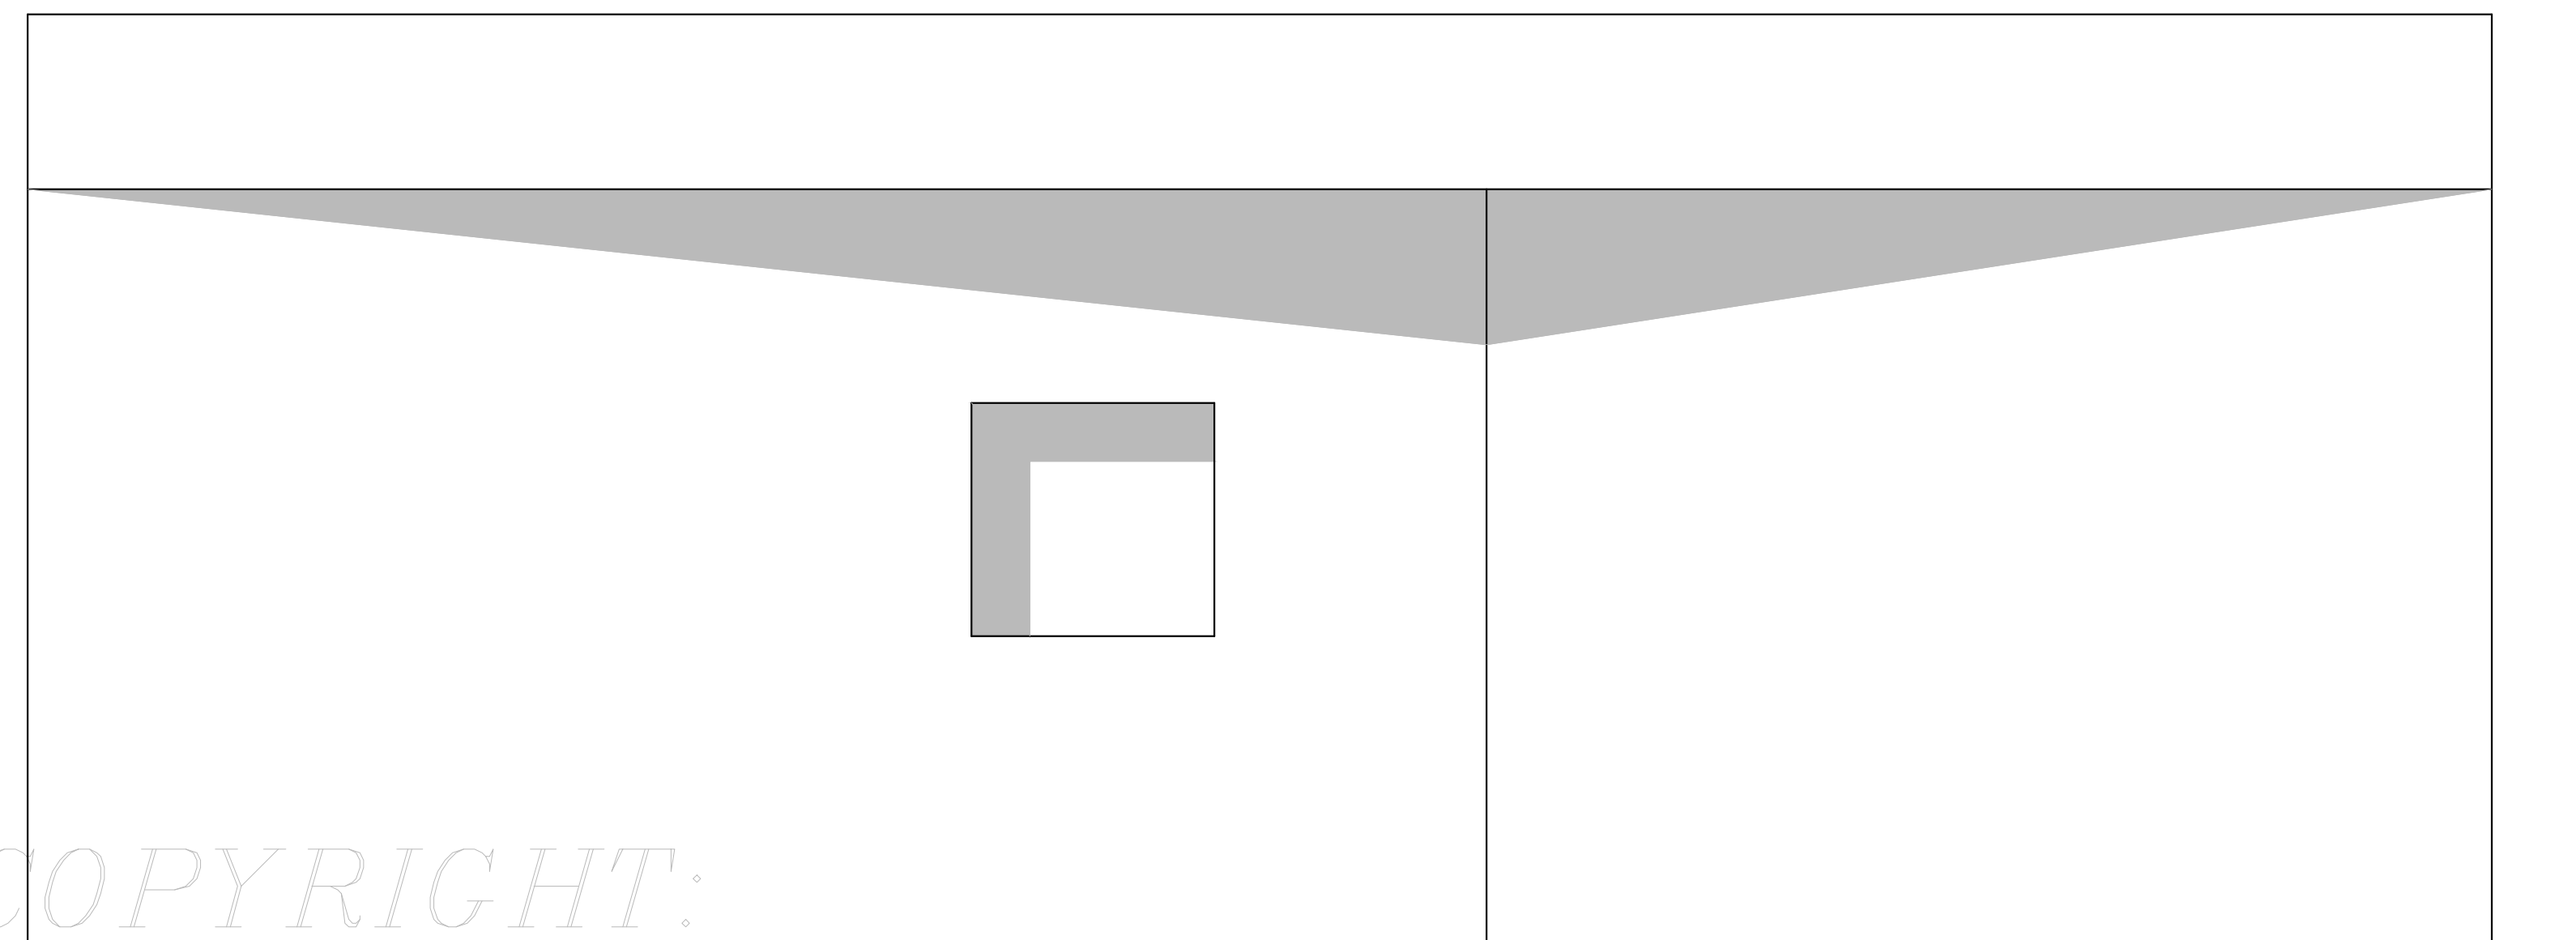

*COPYRIGHT:*

SOUTH EAST ELEVATION

DEPARTMENT OF URBAN PLANNING  
CHANDIGARH ADMINISTRATION

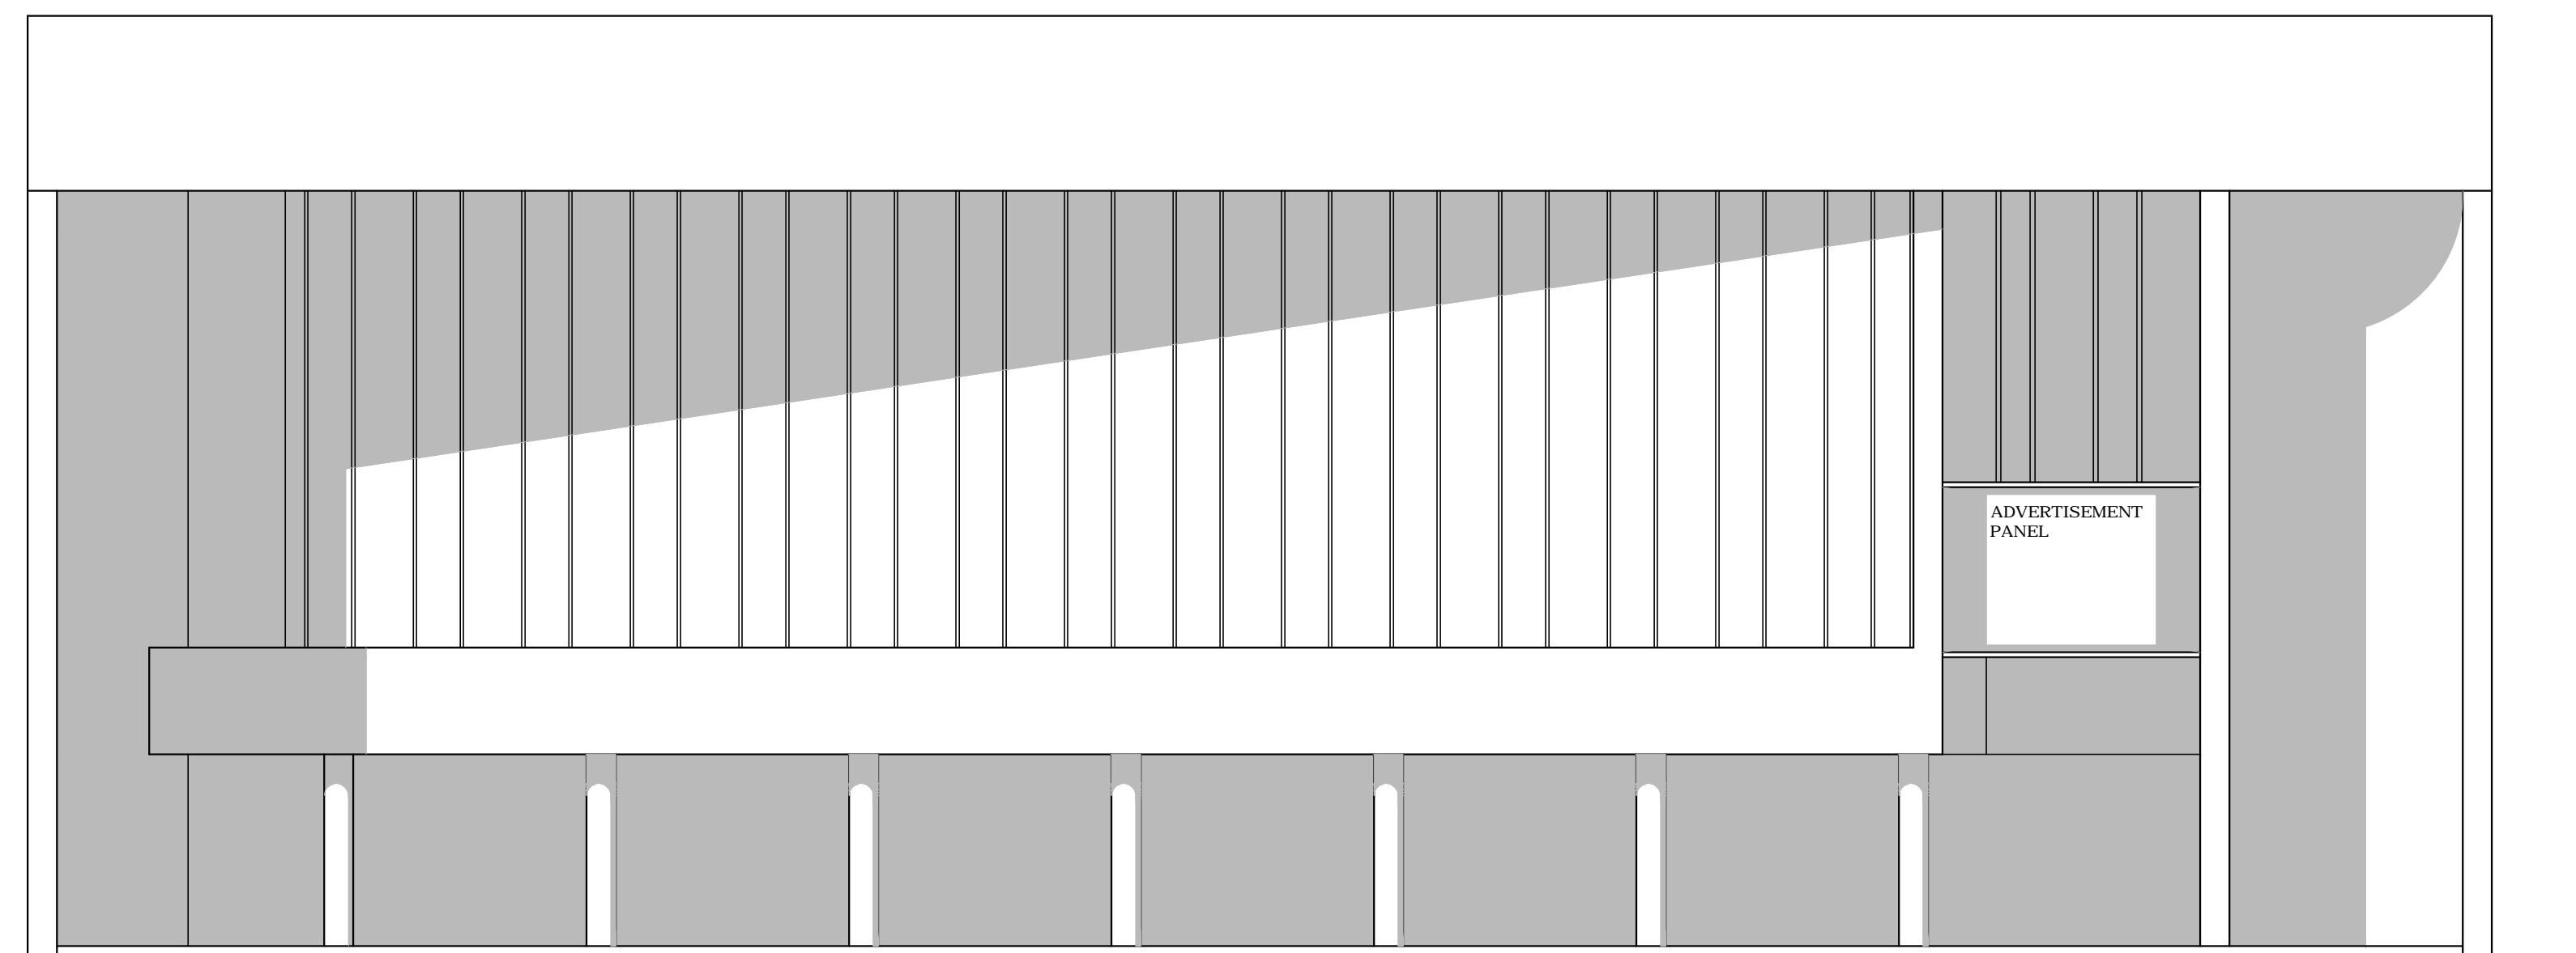

NORTH WEST ELEVATION

S.No.	NOTES
-------	-------

NOTE:  
THIS DRAWING HAS BEEN COMPUTERISED ON  
01-10-10 FROM DRG. No. 6 JOB No. 787

S.No.	DESCRIPTION	DATE	SIGN
-------	-------------	------	------

REVISIONS

Sd/- M.N. SHARMA 15-1-72 CHIEF ARCHITECT	Sd/- 15-1-72 SENIOR ARCHITECT
--	-------------------------------------

Sd/- 15-1-72 ARCHITECT	Sd/- JAGDISH SINGH 15-1-72 ASSTT. ARCHITECT
------------------------------	---

OFFICE OF THE CHIEF  
ARCHITECT U.T. CHANDIGARH

SCALE: 8 FT - 1 INCH      DATE=14.1.72

DRAWN SARDUL SINGH CHECKED	DRG. No. 6	JOB No. 787
----------------------------------	---------------	----------------

ARCHITECTURAL CONTROL  
SHEET FOR CINEMA IN  
SECTOR 34 A CHANDIGARH

ELEVATIONS

**DISCLAIMER**  
THOUGH EVERY CARE HAS BEEN TAKEN TO PROVIDE THE  
CORRECT VERSION OF THE ARCHITECTURAL CONTROL ON THIS  
DIGITIZED (PDF) FORMAT, YET IN CASE OF ANY DISCREPANCY, THE  
MASTER COPY OF THE ARCHITECTURAL CONTROL APPLICABLE ON  
EACH SUCH SITE, AS AVAILABLE IN THE COMMERCIAL RECORD OF  
THE OFFICE OF CHIEF ARCHITECT OR HER/HIS INTERPRETATION  
WILL OVERRULE THE DIGITIZED FORMAT.

CHIEF ADMINISTRATOR