



DEPARTMENT OF
ARCHITECTURE U.T.
CHANDIGARH

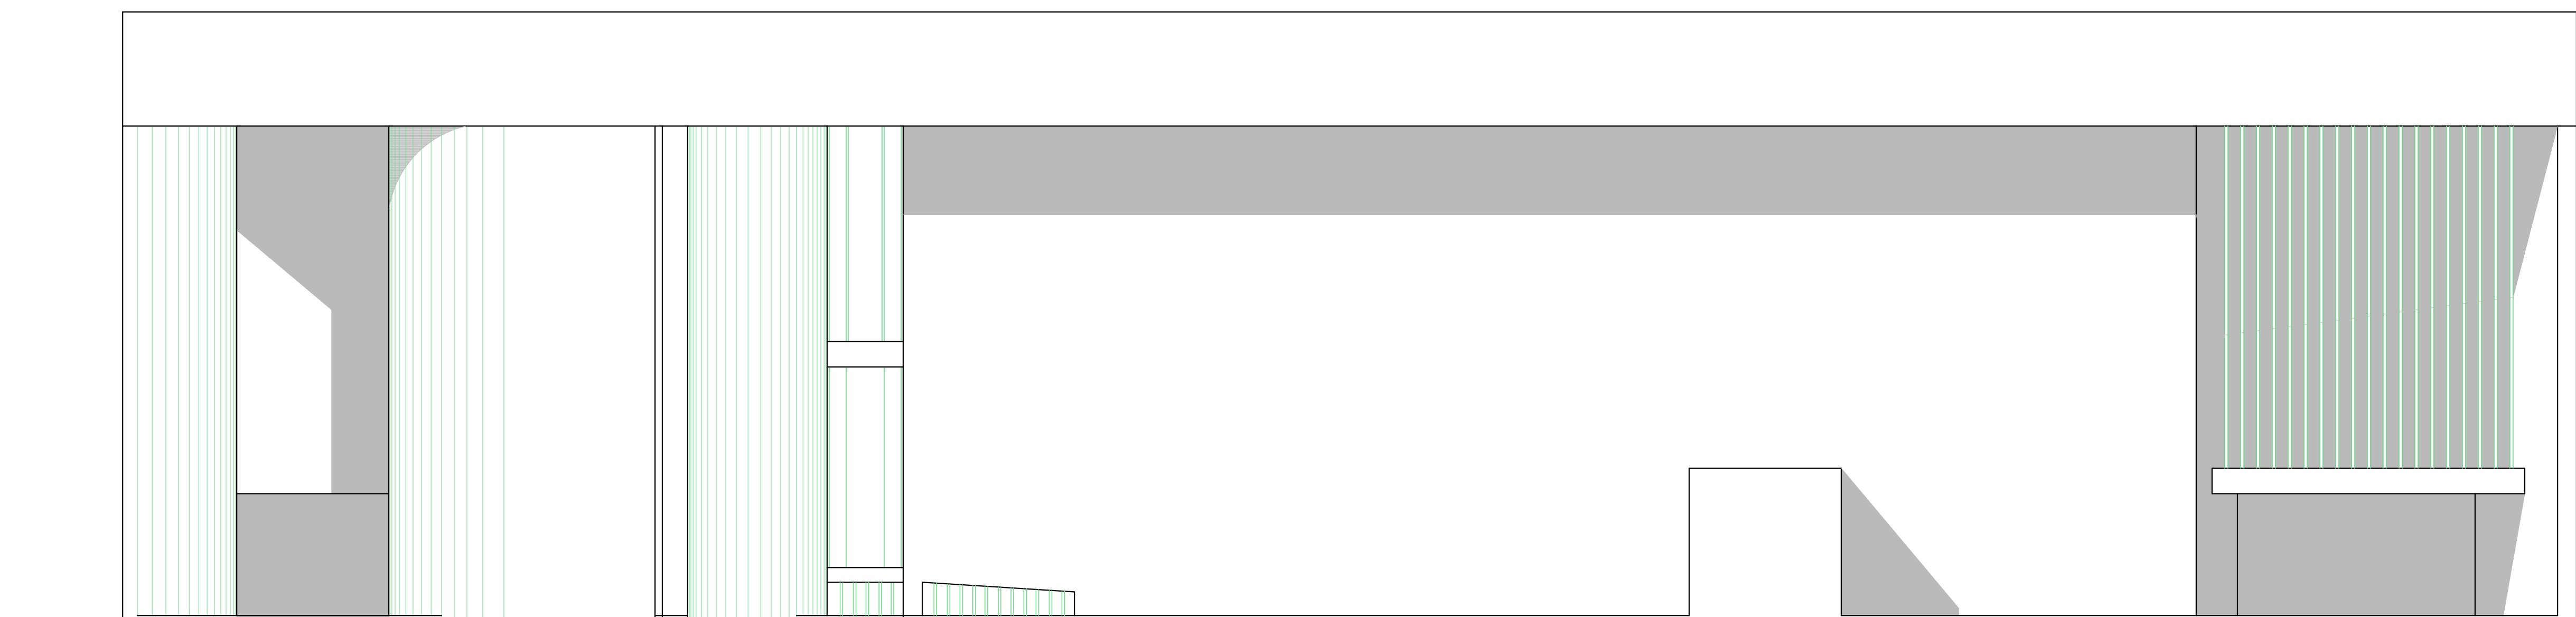

SOUTH WEST ELEVATION

COPYRIGHT:
DEPARTMENT OF URBAN PLANNING
CHANDIGARH ADMINISTRATION

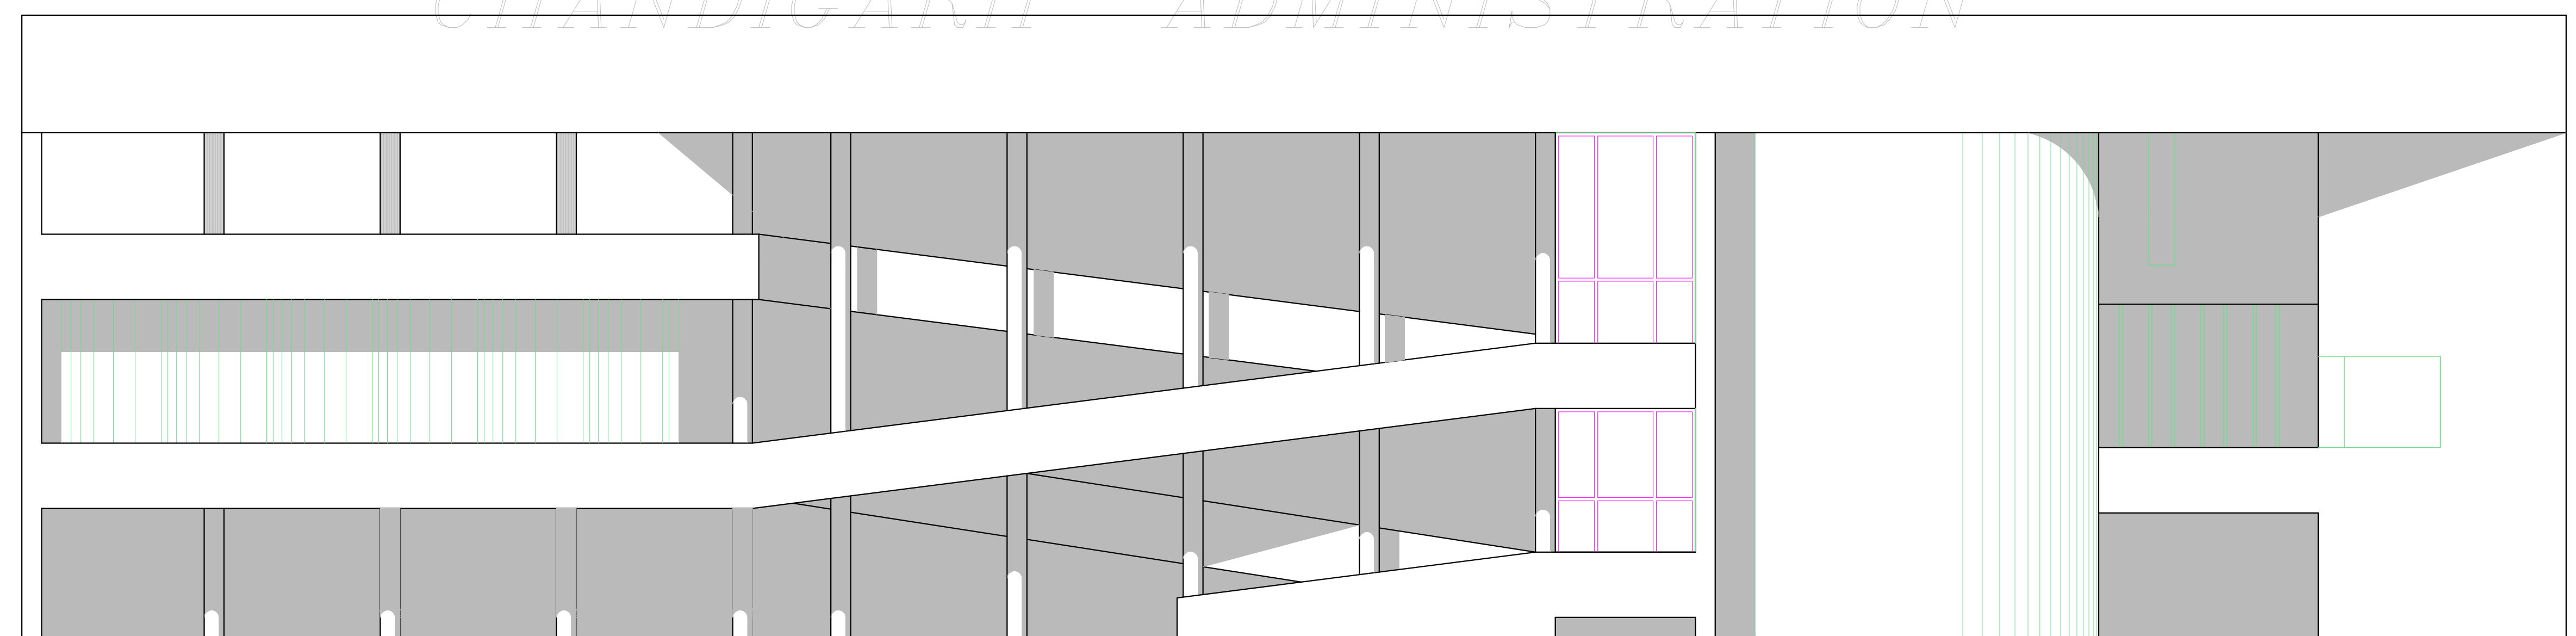

NORTH EAST ELEVATION

S.No.	NOTES
-------	-------

NOTE:
THIS DRAWING HAS BEEN COMPUTERISED ON
01-10-10 FROM DRG. No. 7 JOB No. 787

S.No.	DESCRIPTION	DATE	SIGN
-------	-------------	------	------

Sd/- M.N. SHARMA 18-1-72 CHIEF ARCHITECT	Sd/- 15-1-72 SENIOR ARCHITECT
------------------------------------------------	-------------------------------------

Sd/- 15-1-72 ARCHITECT	Sd/- JAGDISH SINGH 15-1-72 ASSTT. ARCHITECT
------------------------------	---------------------------------------------------

OFFICE OF THE CHIEF
ARCHITECT U.T. CHANDIGARH

SCALE: 8 FT = 1 INCH DATE=14.1.72

DRAWN SARDUL SINGH	DRG. No.	JOB No.
CHECKED Sd/- AVTAR SINGH	7	787

ARCHITECTURAL CONTROL
SHEET FOR CINEMA IN
SECTOR 34 A CHANDIGARH

ELEVATIONS

DISCLAIMER
THOUGH EVERY CARE HAS BEEN TAKEN TO PROVIDE THE
CORRECT VERSION OF THE ARCHITECTURAL CONTROL ON THIS
DIGITIZED (PDF) FORMAT, YET IN CASE OF ANY DISCREPANCY, THE
MASTER COPY OF THE ARCHITECTURAL CONTROL APPLICABLE ON
EACH SUCH SITE, AS AVAILABLE IN THE COMMERCIAL RECORD OF
THE OFFICE OF CHIEF ARCHITECT OR HER/HIS INTERPRETATION
WILL OVERRULE THE DIGITIZED FORMAT.

CHIEF ADMINISTRATOR