

S.NO NOTES

1. THIS DRG. IS THE PROPERTY OF THE DEPARTMENT OF ARCHITECTURE U.T. FORMERLY OF P.B. GOVT. & MUST NOT BE COPIED, ALTERED, TRACED OR USED IN WHOLE OR IN PART WITHOUT THE PERMISSION OF THIS DEPARTMENT IN WRITING.

NOTE:- THIS DRAWING IS THE COMPUTERISED REPRODUCTION OF ORIGINAL DRG. NO.4 JOB NO. 795 DATE: 24-09-08

S.NO DESCRIPTION SIGN DATE

REVISIONS

Sd/- M.N. SHARMA 13.12.73 CHIEF ARCHITECT	Sd/- 13.12.73 SENIOR ARCHITECT
Sd/- 13.12.73 ARCHITECT	Sd/- JAGDISH SINGH 13.12.73 ASSTT.Architect


OFFICE OF THE CHIEF-ARCHITECT & SECRETARY
U.T. CHANDIGARH

SCALE:- 1:200, 1:50 13.12.73


DRAWN RENU SAIGAL	DRG. NO. 4	JOB NO. 795
----------------------	---------------	----------------

ARCHITECTURAL CONTROL SHEET
FOR CULTURAL BELT ALONG
DAKSHAN-MARG SECTORS 35, 36, 37,
38 & 33-A

TYPICAL FLOOR PLAN &
SECTION

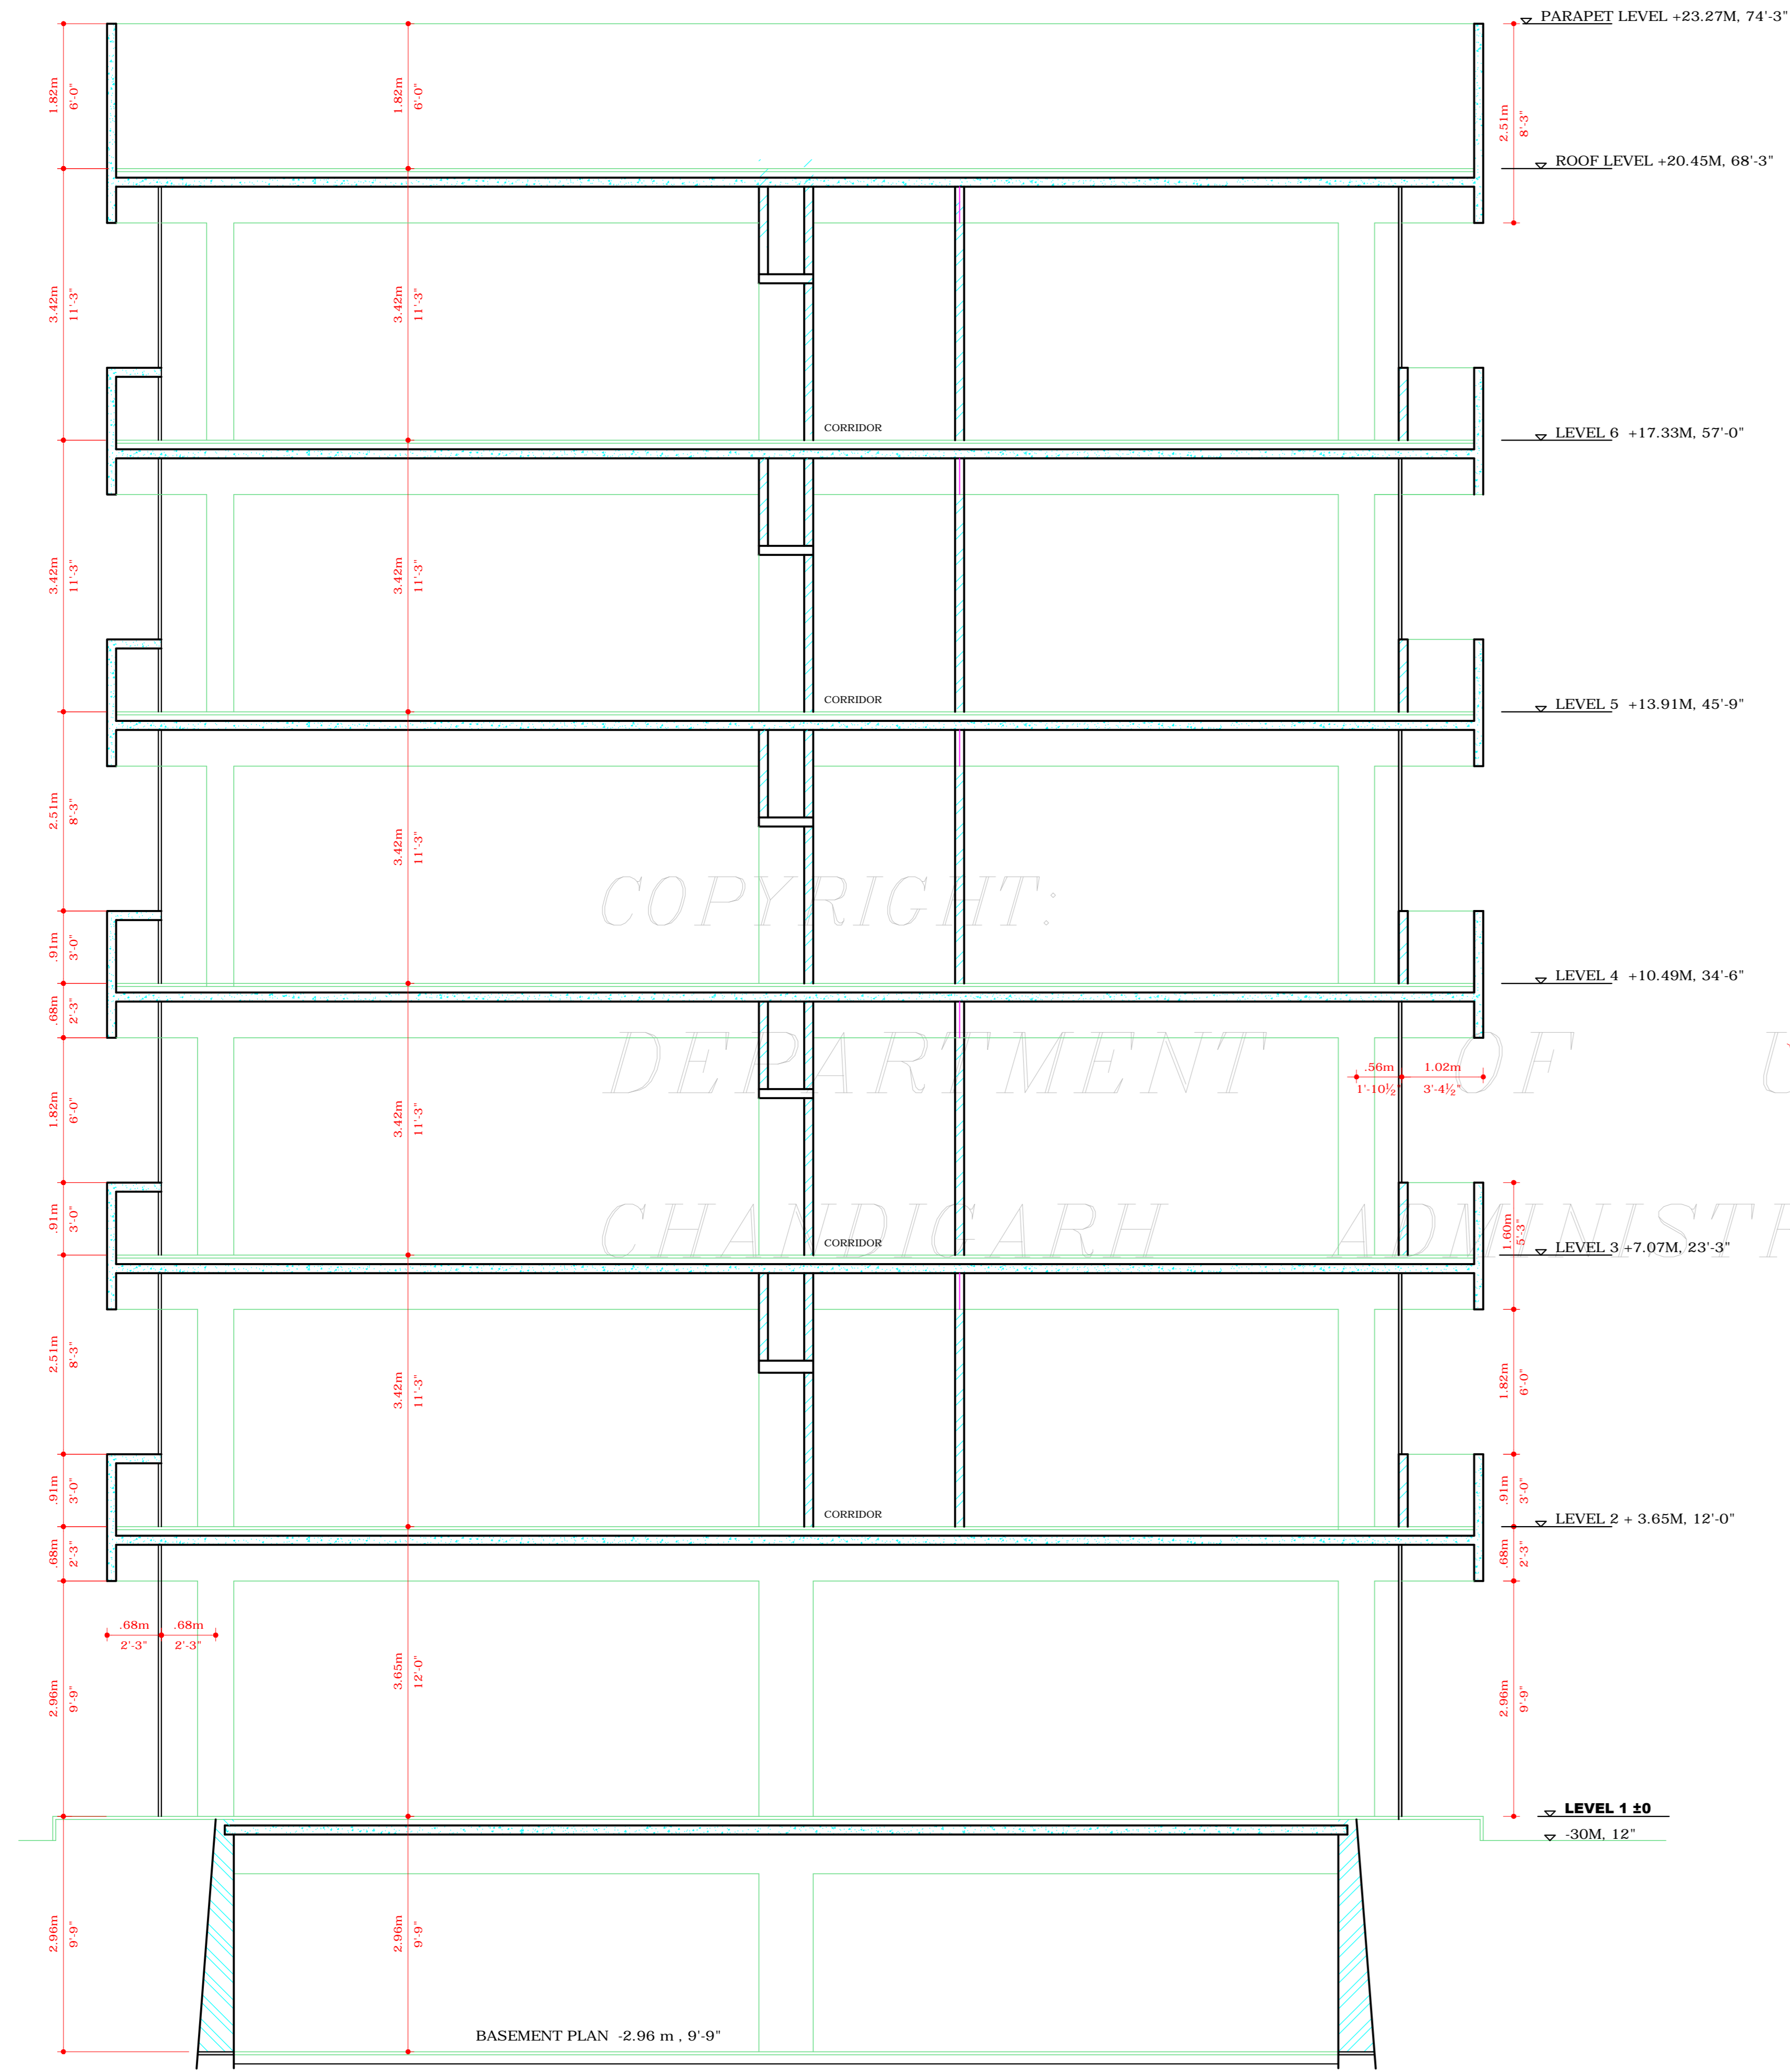

DETAILED SECTION O-O OF MULTI-STORIED BLOCK

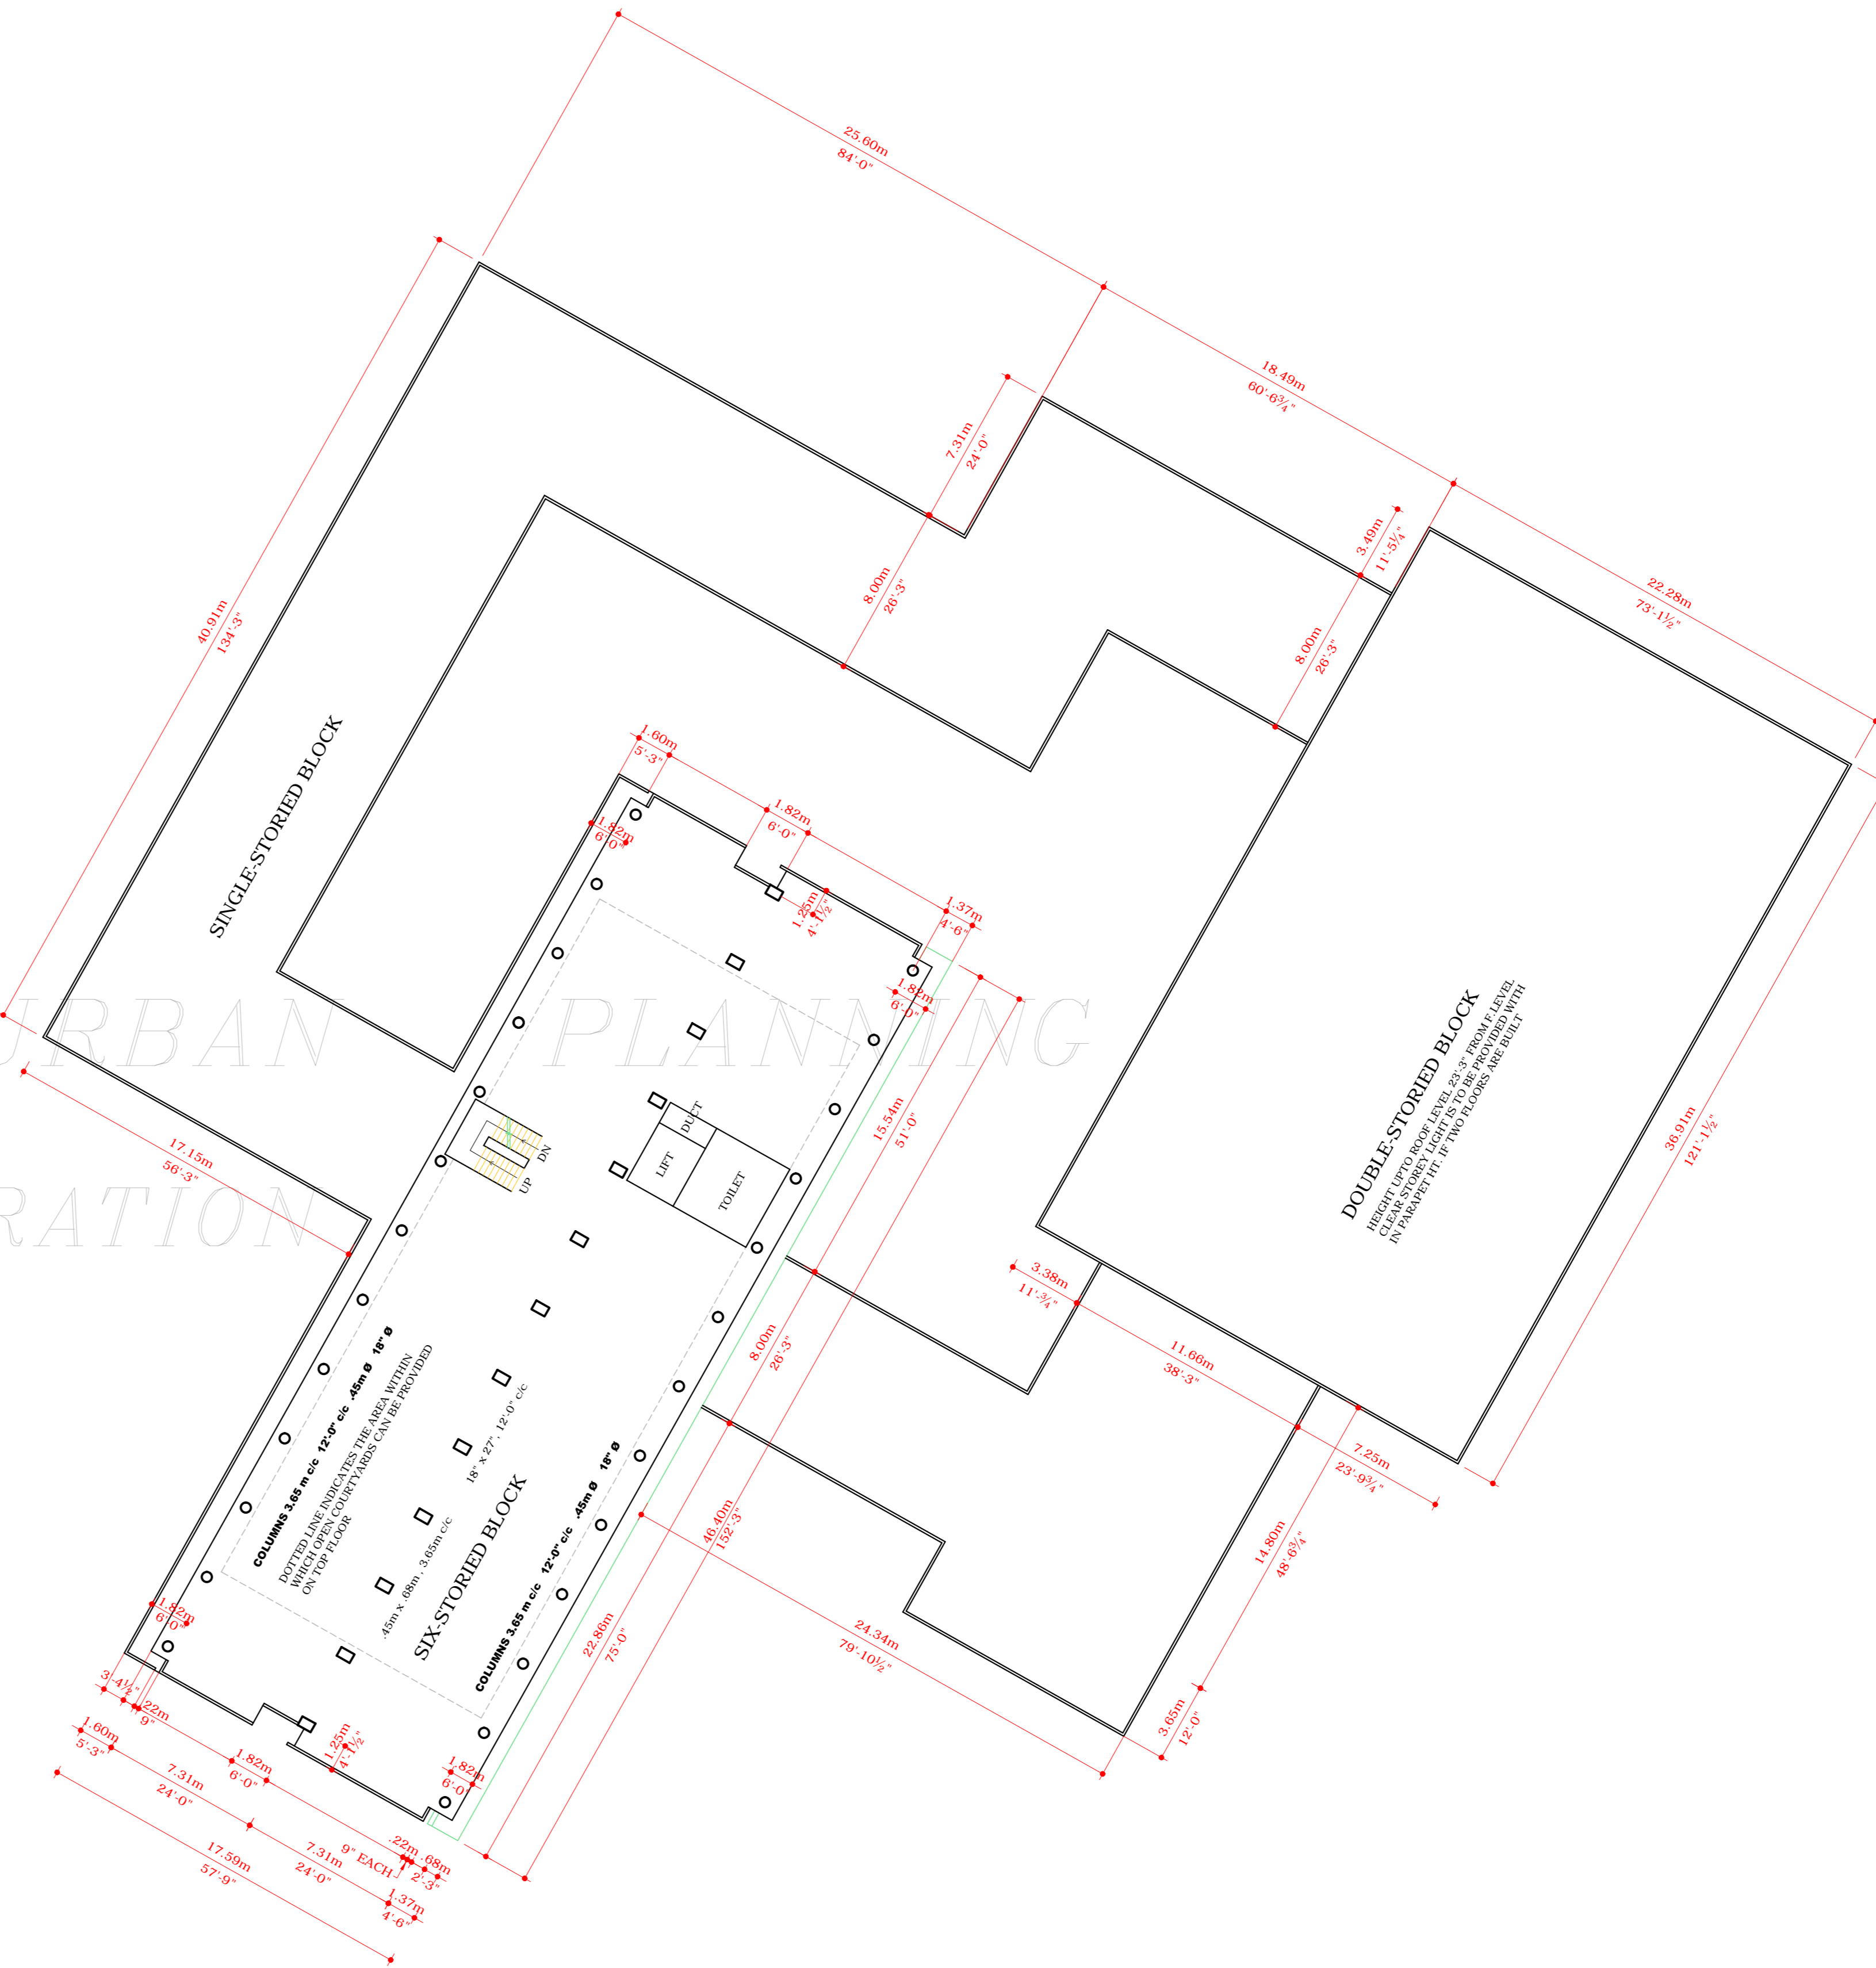

TYPICAL FLOOR PLAN

DISCLAIMER

THOUGH EVERY CARE HAS BEEN TAKEN TO PROVIDE THE CORRECT VERSION OF THE ARCHITECTURAL CONTROL, ON THIS DIGITIZED (PDF) FORMAT, YET IN CASE OF ANY DISCREPANCY, THE MASTER COPY OF THE ARCHITECTURAL CONTROL APPLICABLE ON EACH SUCH SITE, AS AVAILABLE IN THE COMMERCIAL RECORD OF THE OFFICE OF CHIEF ARCHITECT OR HER/HIS INTERPRETATION WILL OVERRULE THE DIGITIZED FORMAT.

SD/-
CHIEF ADMINISTRATOR