

S.NO NOTES
1. THIS DRG. IS THE PROPERTY OF THE DEPARTMENT OF ARCHITECTURE U.T. FORMERLY OF P.B. GOVT. & MUST NOT BE COPIED, ALTERED, TRACED OR USED IN WHOLE OR IN PART WITHOUT THE PERMISSION OF THIS DEPARTMENT IN WRITING.

NOTE:- THIS DRAWING IS THE COMPUTERISED REPRODUCTION OF ORIGINAL DRG. NO.7 JOB NO. 795 DATE: 26-09-08

S.NO	DESCRIPTION	SIGN	DATE
REVISIONS			
Sd/- M.N. SHARMA 13.12.73 CHIEF-ARCHITECT	Sd/- 13.12.73 SENIOR-ARCHITECT		
Sd/- 13.12.73 ARCHITECT	Sd/- JAGDISH SINGH 13.12.73 ASSTT.-ARCHITECT		

REVISIONS

Sd/- M.N. SHARMA
13.12.73
CHIEF-ARCHITECT

Sd/-
13.12.73
ARCHITECT

Sd/- JAGDISH SINGH
13.12.73
ASSTT.-ARCHITECT

OFFICE OF THE CHIEF-ARCHITECT & SECRETARY
U.T. CHANDIGARH


SCALE: 1:200 1:50 13.12.73

DRAWN RENU SAIGAL
CHECKED

DRG NO. 7
JOB NO. 795

ARCHITECTURAL CONTROL SHEET FOR CULTURAL BELT ALONG DAKSHAN MARG SECTORS 35, 36, 37, 38 & 33-A

ROOF PLAN & SECTION

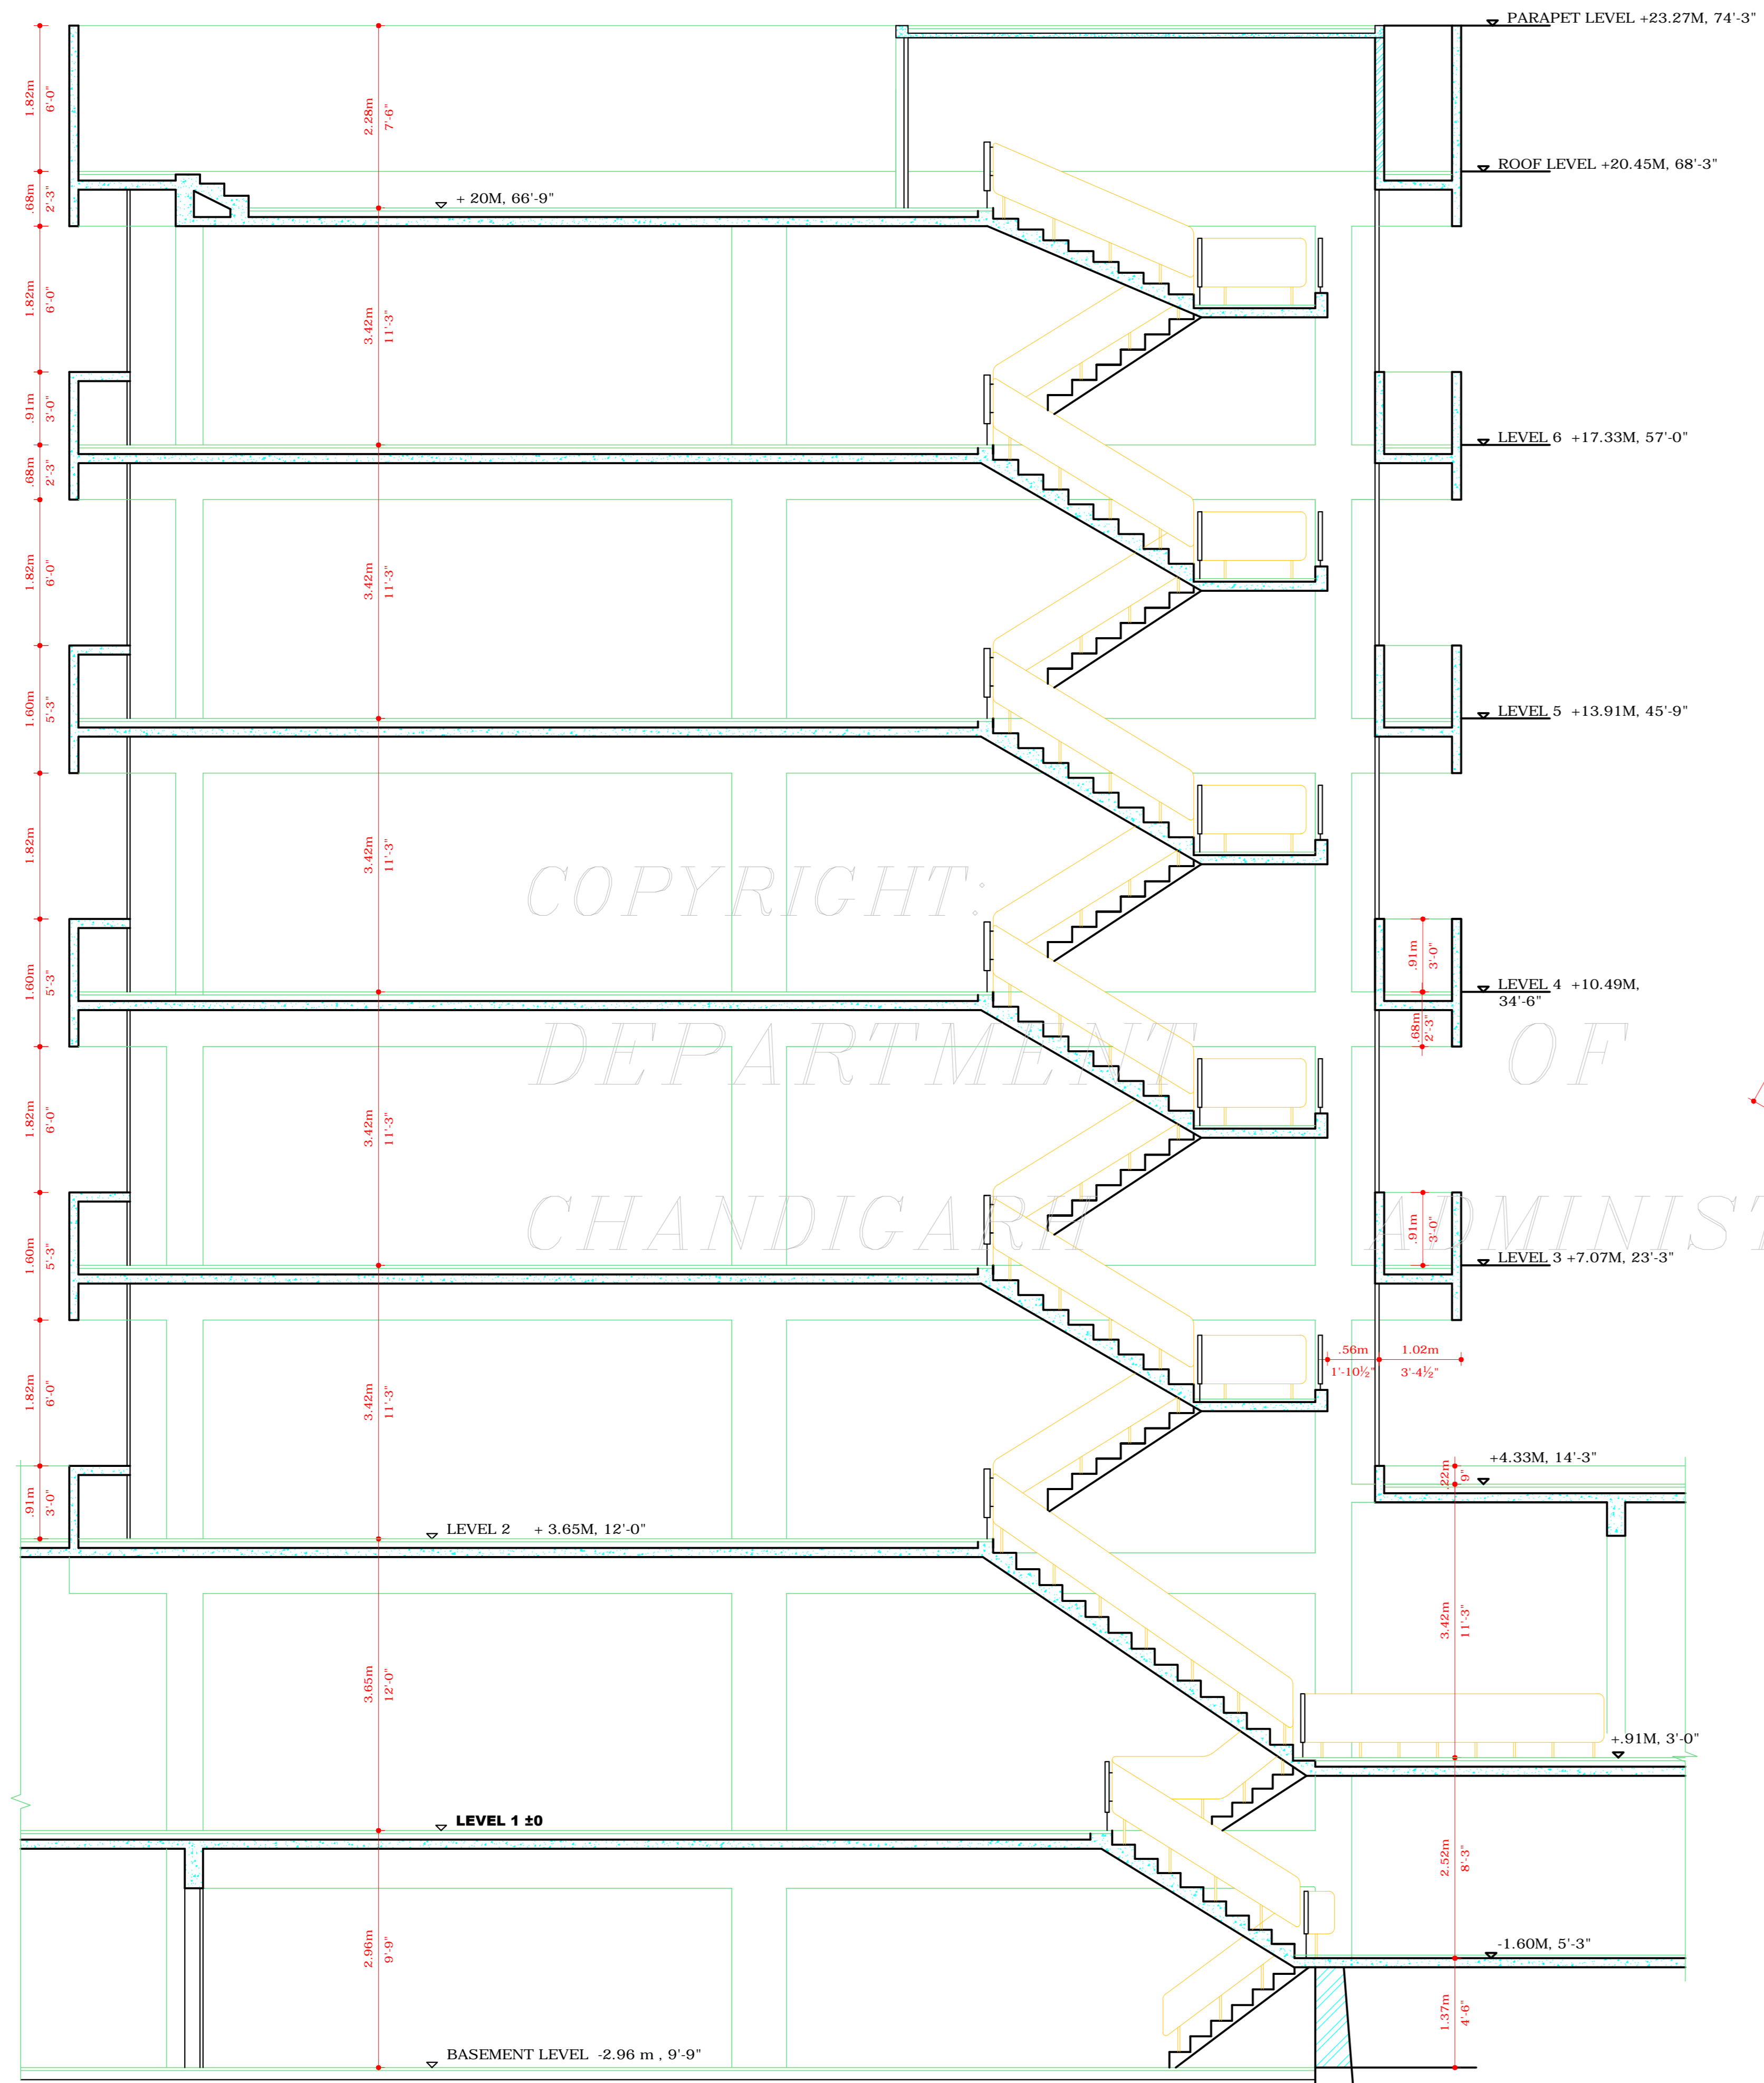

DETAILED SECTION S-S



ROOF PLAN

DISCLAIMER

THOUGH EVERY CARE HAS BEEN TAKEN TO PROVIDE THE CORRECT VERSION OF THE ARCHITECTURAL CONTROL ON THIS DIGITIZED (PDF) FORMAT, YET IN CASE OF ANY DISCREPANCY, THE MASTER COPY OF THE ARCHITECTURAL CONTROL APPLICABLE ON EACH SUCH SITE, AS AVAILABLE IN THE COMMERCIAL RECORD OF THE OFFICE OF CHIEF ARCHITECT OR HER/HIS INTERPRETATION WILL OVERRULE THE DIGITIZED FORMAT.

Sd/-
14.8.75
CHIEF ADMINISTRATOR