


EAST ELEVATION


NORTH ELEVATION

COPYRIGHT:
DEPARTMENT OF URBAN PLANNING
CHANDIGARH ADMINISTRATION

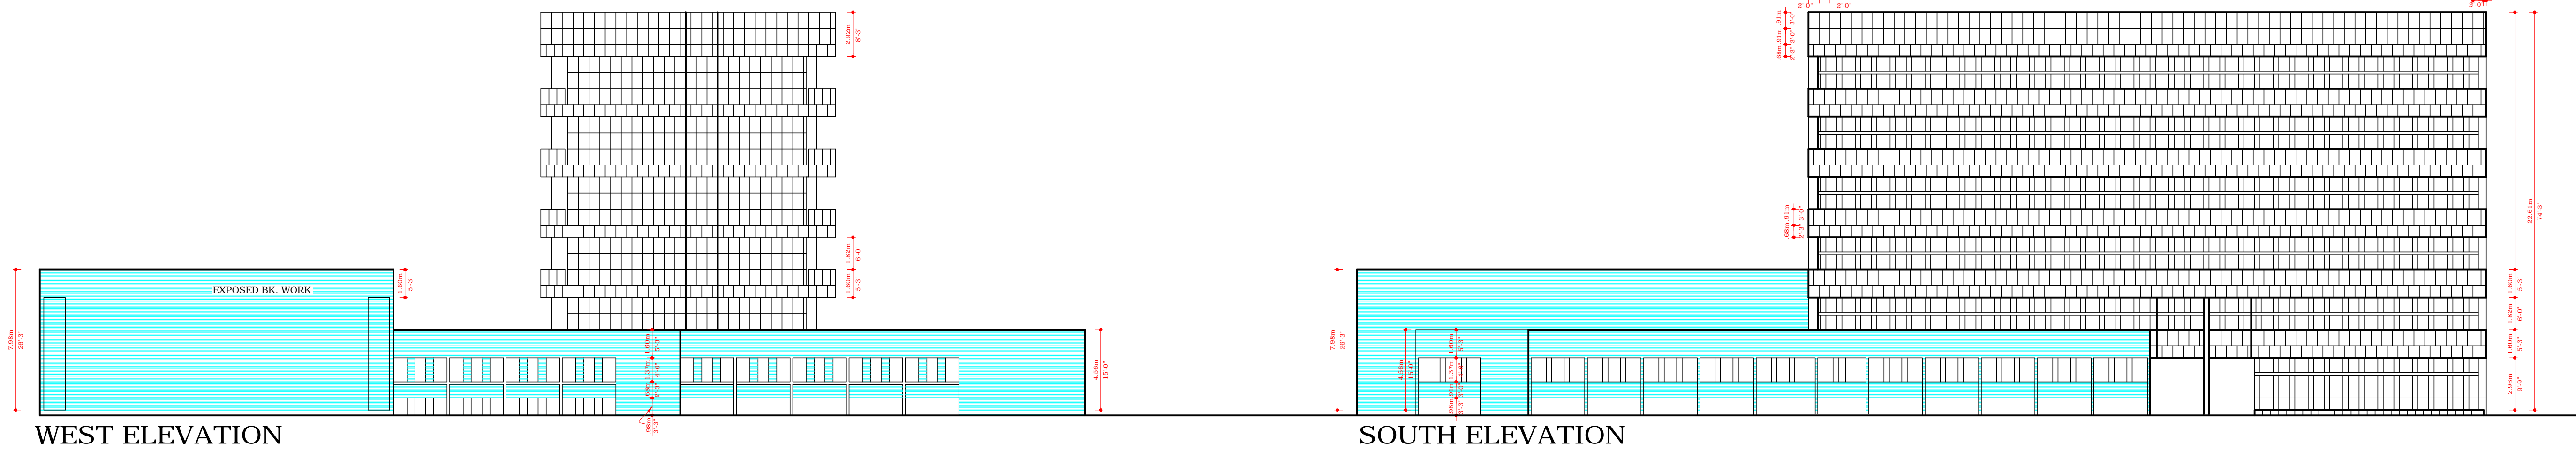


WEST ELEVATION

SOUTH ELEVATION

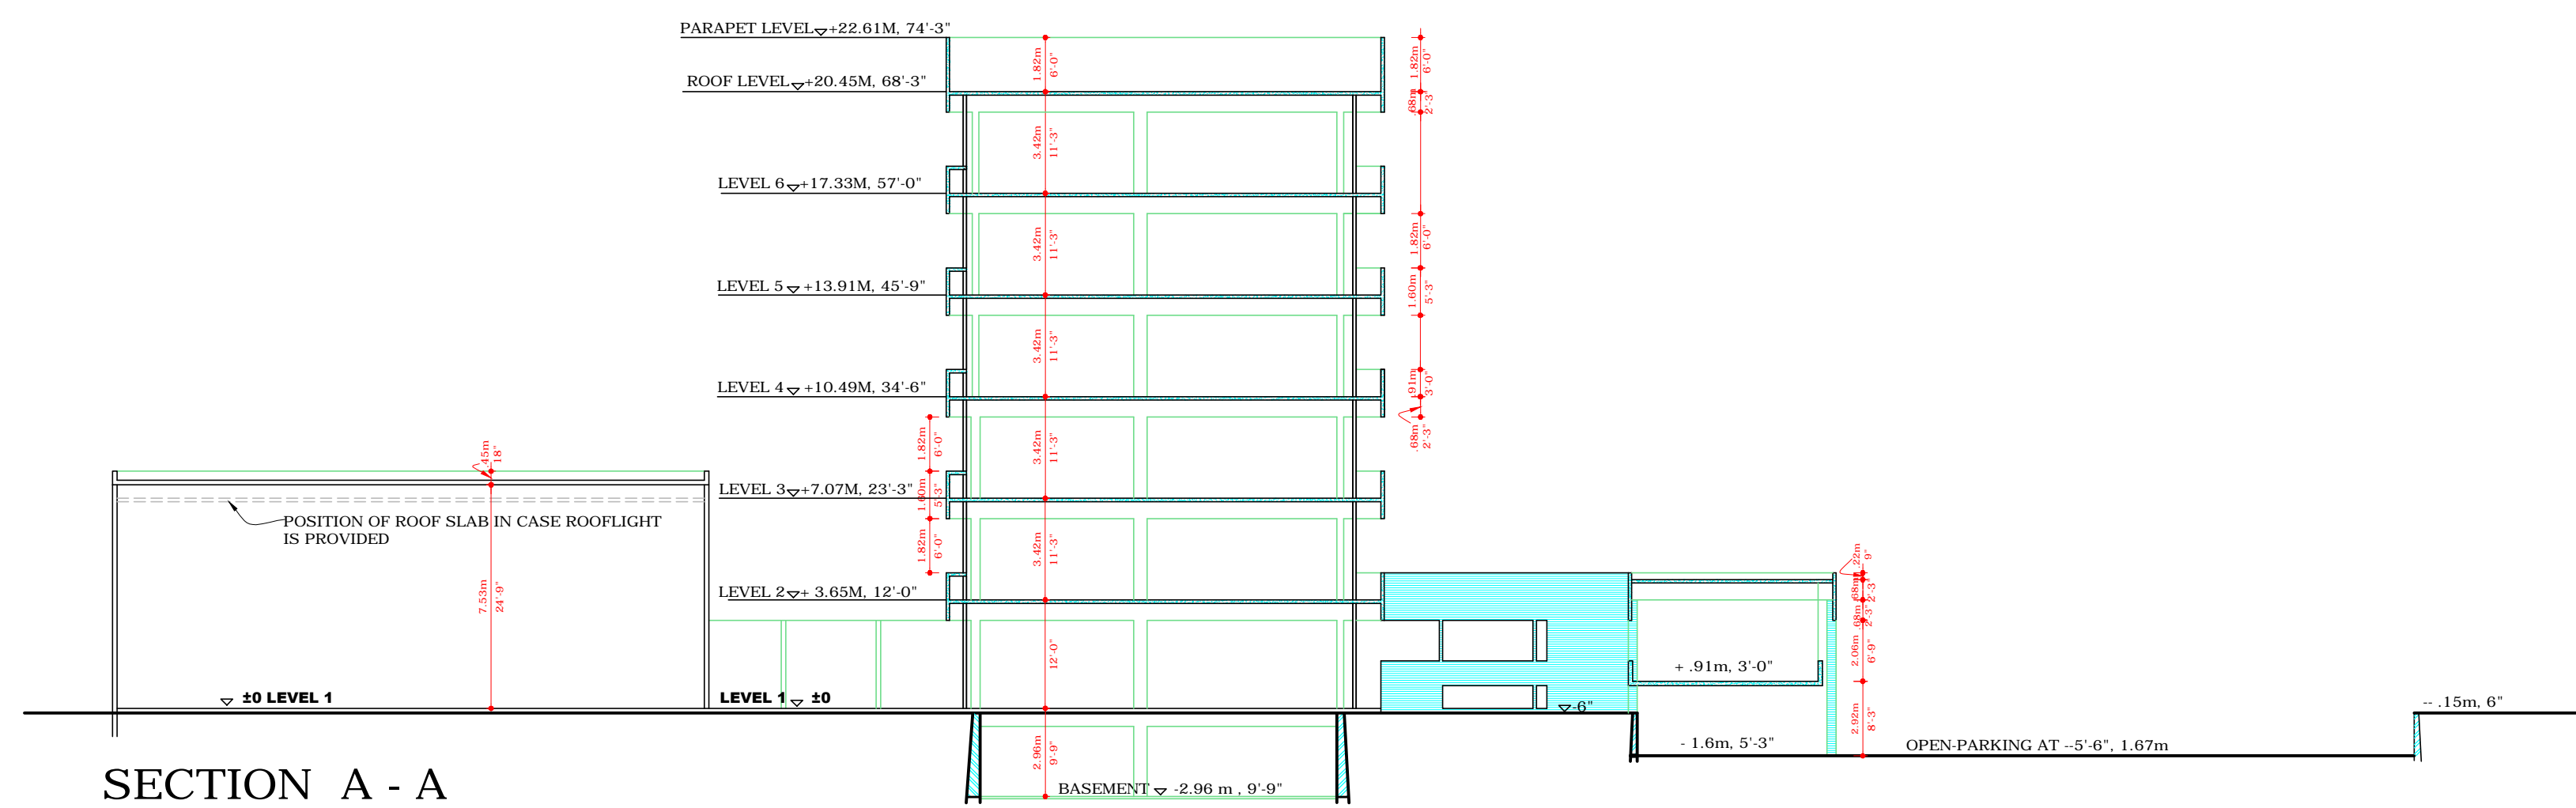

SECTION A - A

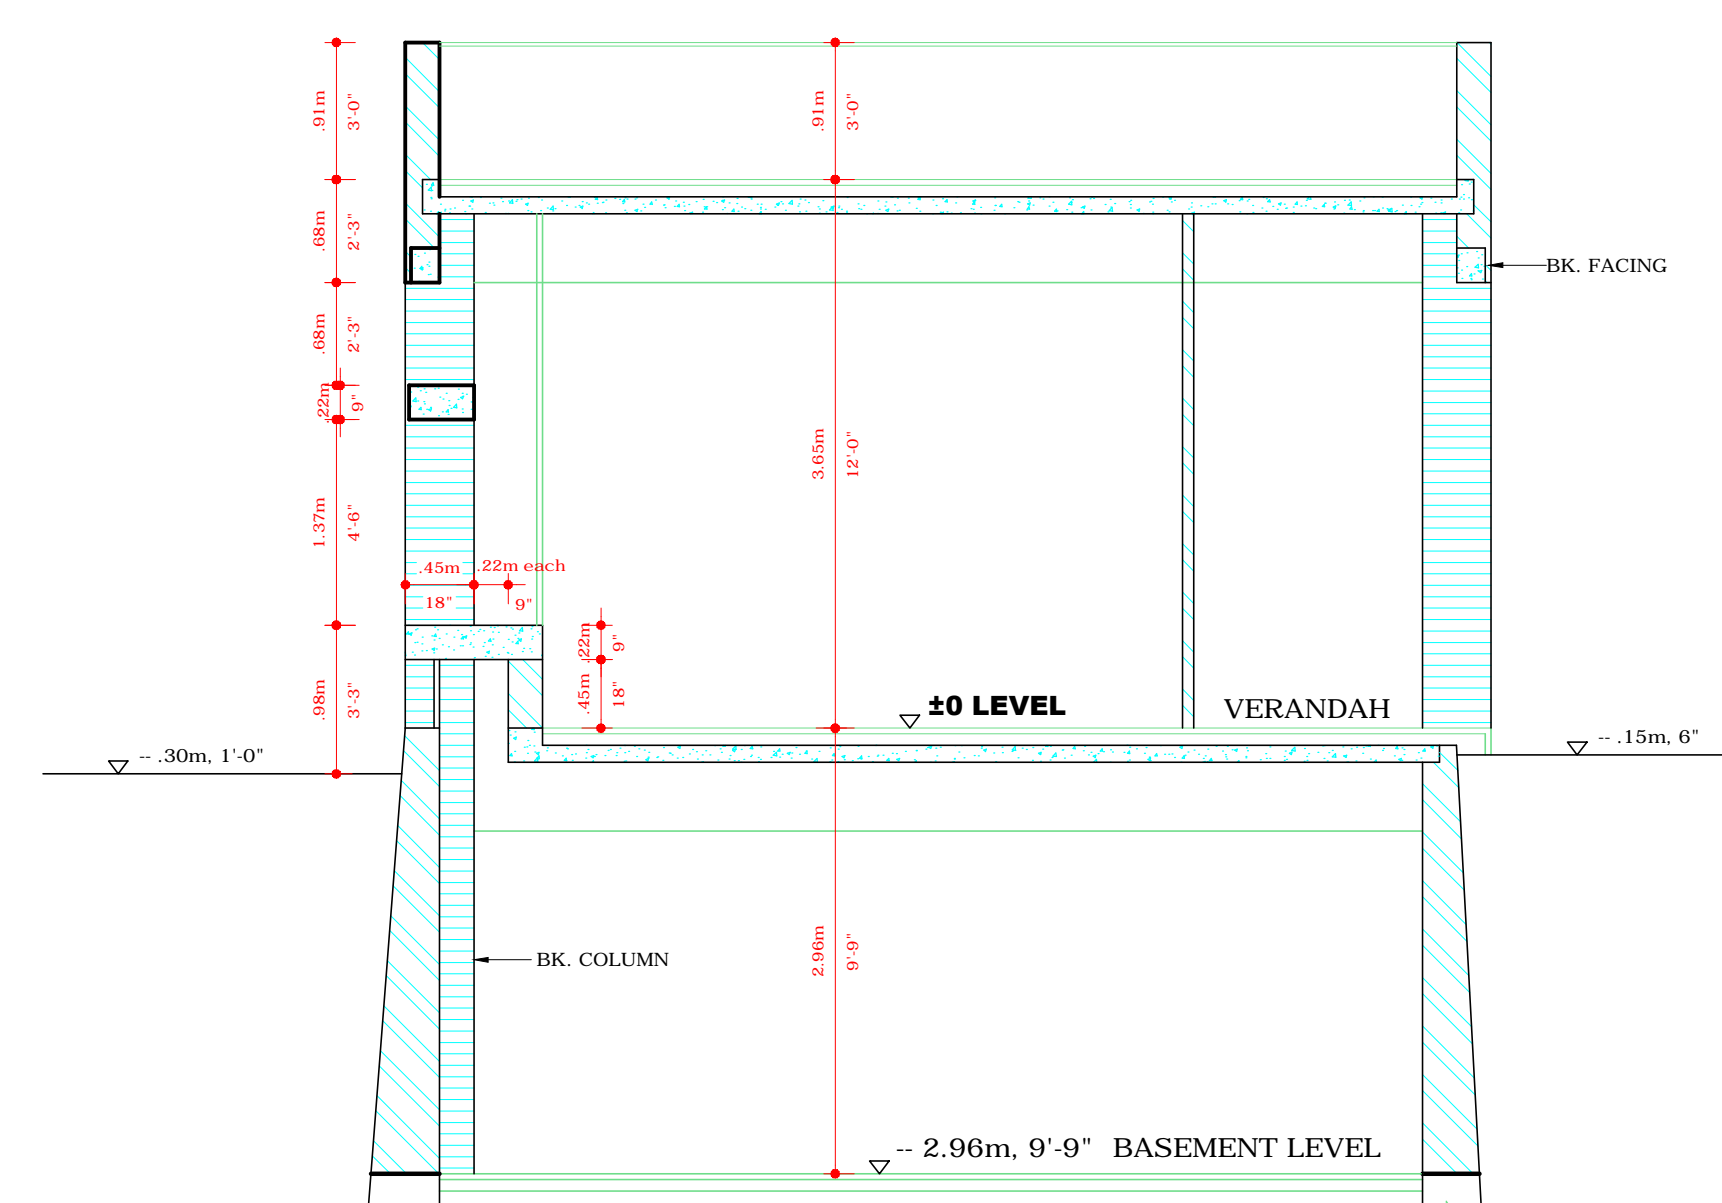

SECTION B - B

DISCLAIMER

THOUGH EVERY CARE HAS BEEN TAKEN TO PROVIDE THE CORRECT VERSION OF THE ARCHITECTURAL CONTROL ON THIS DIGITIZED (PDF) FORMAT, YET IN CASE OF ANY DISCREPANCY, THE MASTER COPY OF THE ARCHITECTURAL CONTROL APPLICABLE ON EACH SUCH SITE, AS AVAILABLE IN THE COMMERCIAL RECORD OF THE OFFICE OF CHIEF ARCHITECT OR HER/HIS INTERPRETATION WILL OVERRULE THE DIGITIZED FORMAT.

SD/-
CHIEF ADMINISTRATOR

S.No. NOTES

- THIS DRAWING IS THE PROPERTY OF DEPARTMENT OF ARCHITECTURE U.T. FORMERLY OF P.B. GOVT. AND MUST NOT BE COPIED, ALTERED, TRACED OR USED IN WHOLE OR IN PART, WITHOUT THE PERMISSION OF THIS DEPARTMENT IN WRITING.

NOTE:- THIS DRAWING IS THE COMPUTERISED REPRODUCTION OF ORIGINAL DRG. No.5 JOB No. 795 DATE: 08.04.09

S.NO	DESCRIPTION	SIGN DATE
------	-------------	-----------

REVISIONS

SD/- M.N. SHARMA 13.12.73 CHIEF ARCHITECT	SD/- 13.12.73 SENIOR ARCHITECT
SD/- 13.12.73 ARCHITECT	SD/- JAGDISH SINGH 13.12.73 ASSTT. ARCHITECT

OFFICE OF THE CHIEF-
ARCHITECT & SECRETARY
U.T. CHANDIGARH

SCALE:- 1:200, 1:50 13.12.73

DRAWN	DRG. No.	JOB No.
RENU SAIGAL	5	795

ARCHITECTURAL CONTROL SHEET
FOR CULTURAL BELT ALONG
DAKSHAN-MARG SECTORS 35, 36, 37,
38 & 33-A

SECTIONS & ELEVATIONS