


DEPARTMENT OF
URBAN PLANNING
CHANDIGARH ADMN.

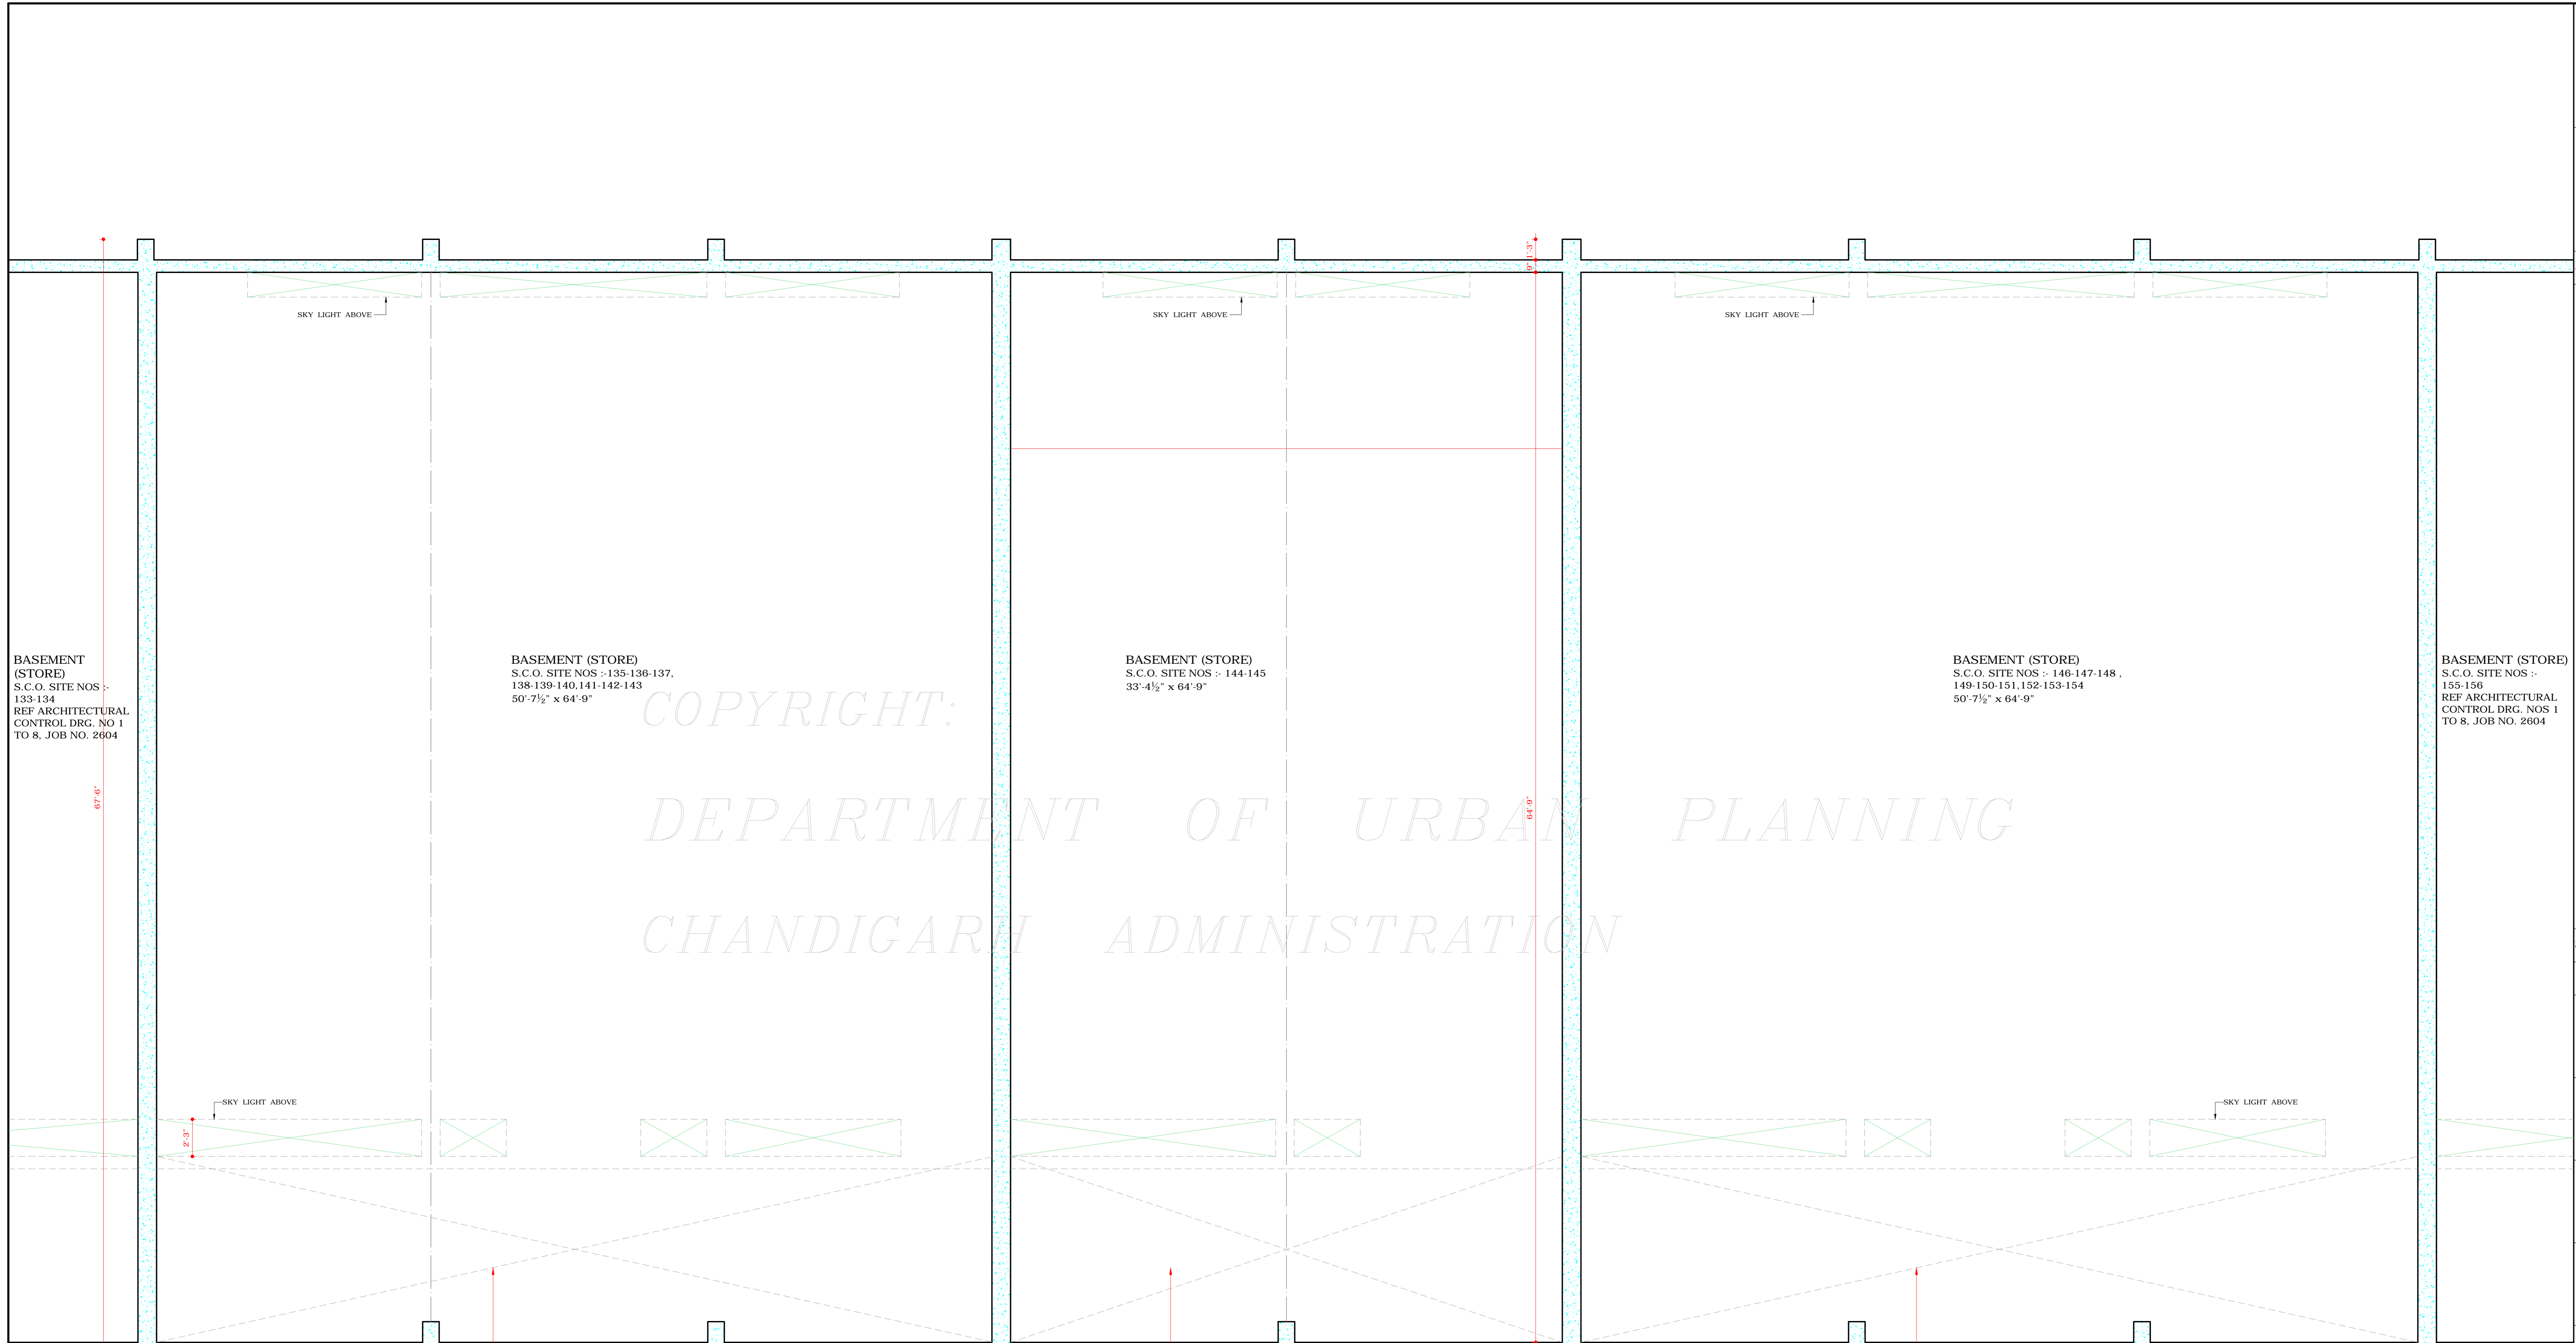

S.No. NOTES:-

1. THIS DRAWING IS THE PROPERTY OF THE DEPTT. OF URBAN PLANNING, CHD. ADMN. AND IT MUST NOT BE ALTERED, COPIED OR USED IN WHOLE OR IN-PARTS WITHOUT THE PRIOR PERMISSION OF THIS DEPTT. IN WRITING.
2. THE DISCREPANCY IF ANY, MUST BE BROUGHT TO THE NOTICE OF THE CONCERNED ARCHITECT BEFORE THE EXECUTION OF WORK AT SITE.
3. THIS DRAWING IS TO BE READ WITH DRG. NO. 10 TO 15 JOB NO. 2604.

NOTE:-
THIS DRAWING IS THE COMPUTERISED REPRODUCTION OF ORIGINAL DRG. NO.9 JOB NO. 2604 DATE: 25-07-2017.

S.No.	DESCRIPTION	SIGN	DATE
-------	-------------	------	------

REVISIONS

-sd/-
(SUNITA MONGA)
CHIEF ARCHITECT

-sd/-
(MAITREYI C. GUPTA)
SENIOR ARCHITECT

-sd/- (SANJEEV KUMAR) ARCHITECT
-sd/- (DAMINDER VIRDI) ASSTT. ARCHITECT


OFFICE OF
THE CHIEF ARCHITECT
U.T. , CHANDIGARH

SCALE:- 1/4" = 1'-0" DATE: 03-12-2007

RAJIV KUMAR REDRAWN BY	JOB No. 2604	DRG. No. 9
---------------------------	-----------------	---------------

CHECKED BY
ARCHITECTURAL CONTROL
FOR COMMERCIAL BELT
ALONG V2B ROAD IN
SECTOR 43 - B , CHD.
(FOR SITE NO. 135 TO 154)

BASEMENT FLOOR PLAN

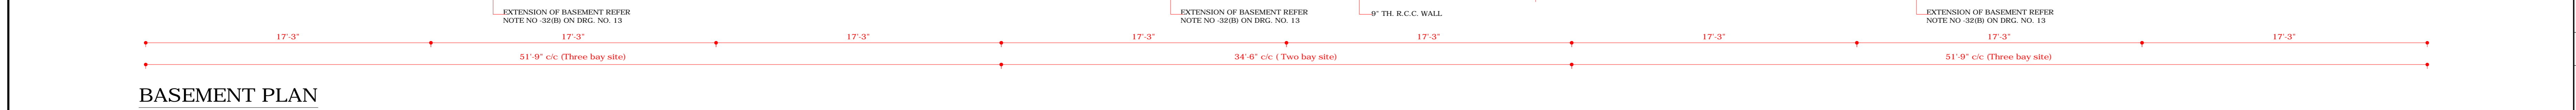

BASEMENT PLAN

DISCLAIMER
THOUGH EVERY CARE HAS BEEN TAKEN TO PROVIDE THE CORRECT VERSION OF THE ARCHITECTURAL CONTROL ON THIS DIGITIZED (PDF) FORMAT, YET IN CASE OF ANY DISCREPANCY, THE MASTER COPY OF THE ARCHITECTURAL CONTROL APPLICABLE ON EACH SUCH SITE, AS AVAILABLE IN THE COMMERCIAL RECORD OF THE OFFICE OF CHIEF ARCHITECT OR HER/HIS INTERPRETATION WILL OVERRULE THE DIGITIZED FORMAT.

IN PURSUANCE TO THE APPROVAL OF CHIEF ADMINISTRATOR ON FILE DATED : 14 / 12 /07

-sd/-
SUNITA MONGA (C.A.)
DT: 14 / 12 /07
CHIEF ADMINISTRATOR
CHANDIGARH ADMINISTRATION