

DEPARTMENT OF ARCHITECTURE.

S.No. NOTES

THIS DRG. IS THE PROPERTY OF THE DEPARTMENT OF ARCHITECTURE U.T. CHANDIGARH FORMERLY GOVT OF PUNJAB & MUST NOT BE ALTERED COPIED OR USED IN WHOLE OR IN PART WITHOUT THE PERMISSION OF THE DEPTT. IN WRITING.

NOTES:  
THIS DRAWING HAS BEEN COMPUTERISED ON 8-08-2017 FROM DRG. No. 2 JOB No. 442

ATTESTED  
-SD-  
KUREKAR  
(25.4.72)  
ASSTT. ARCHITECT.

S.No. DESCRIPTION

REVISIONS

-Sd-  
(M.N. SHARMA)  
CHIEF ARCHITECT

-Sd-  
(J.S. DETHI)  
SENIOR ARCHITECT

ASSTT. ARCHITECT

-Sd-  
(G.P. MEHTA)  
ARCHITECT

OFFICE OF THE CHIEF ARCHITECT CHANDIGARH.

SCALE = 4 FEET TO AN INCH DATE :

DRAWN BY

DRG NO.

JOB NO.


CHECKED BY

2


442

SHOP CUM FLAT IN SECTOR - 47

TERRACE FLOOR PLAN.

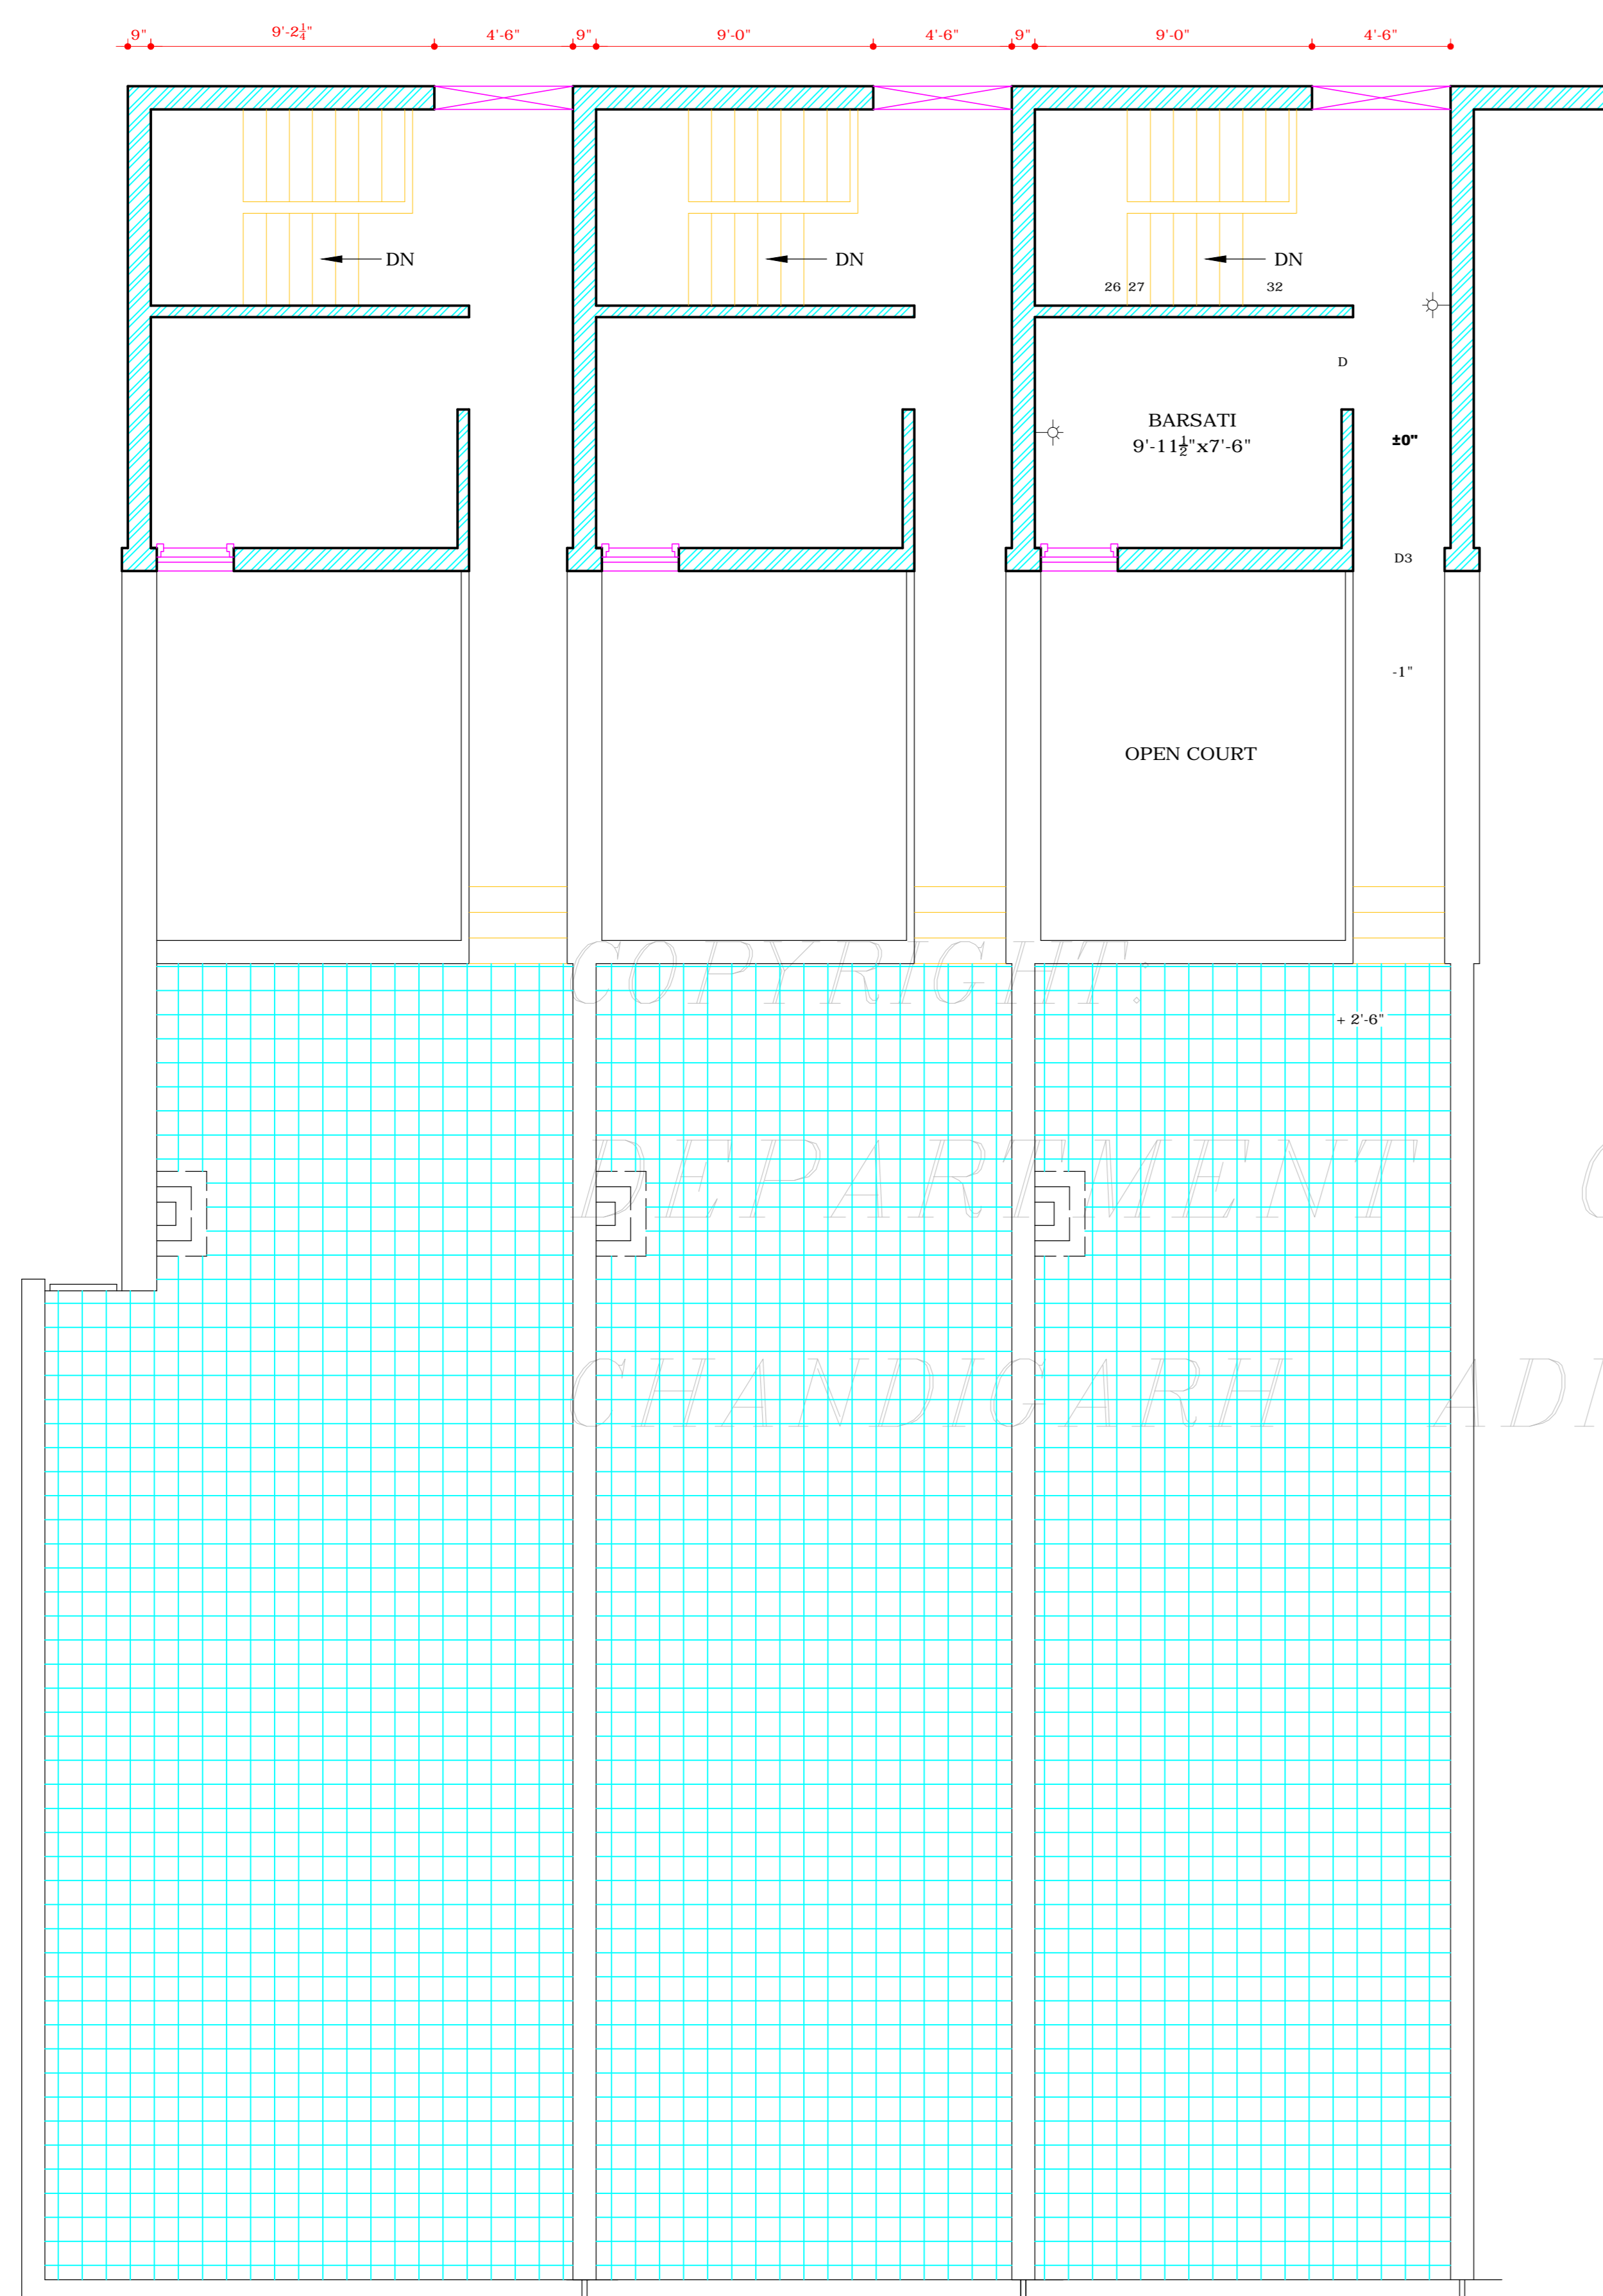

TERRACE FLOOR PLAN

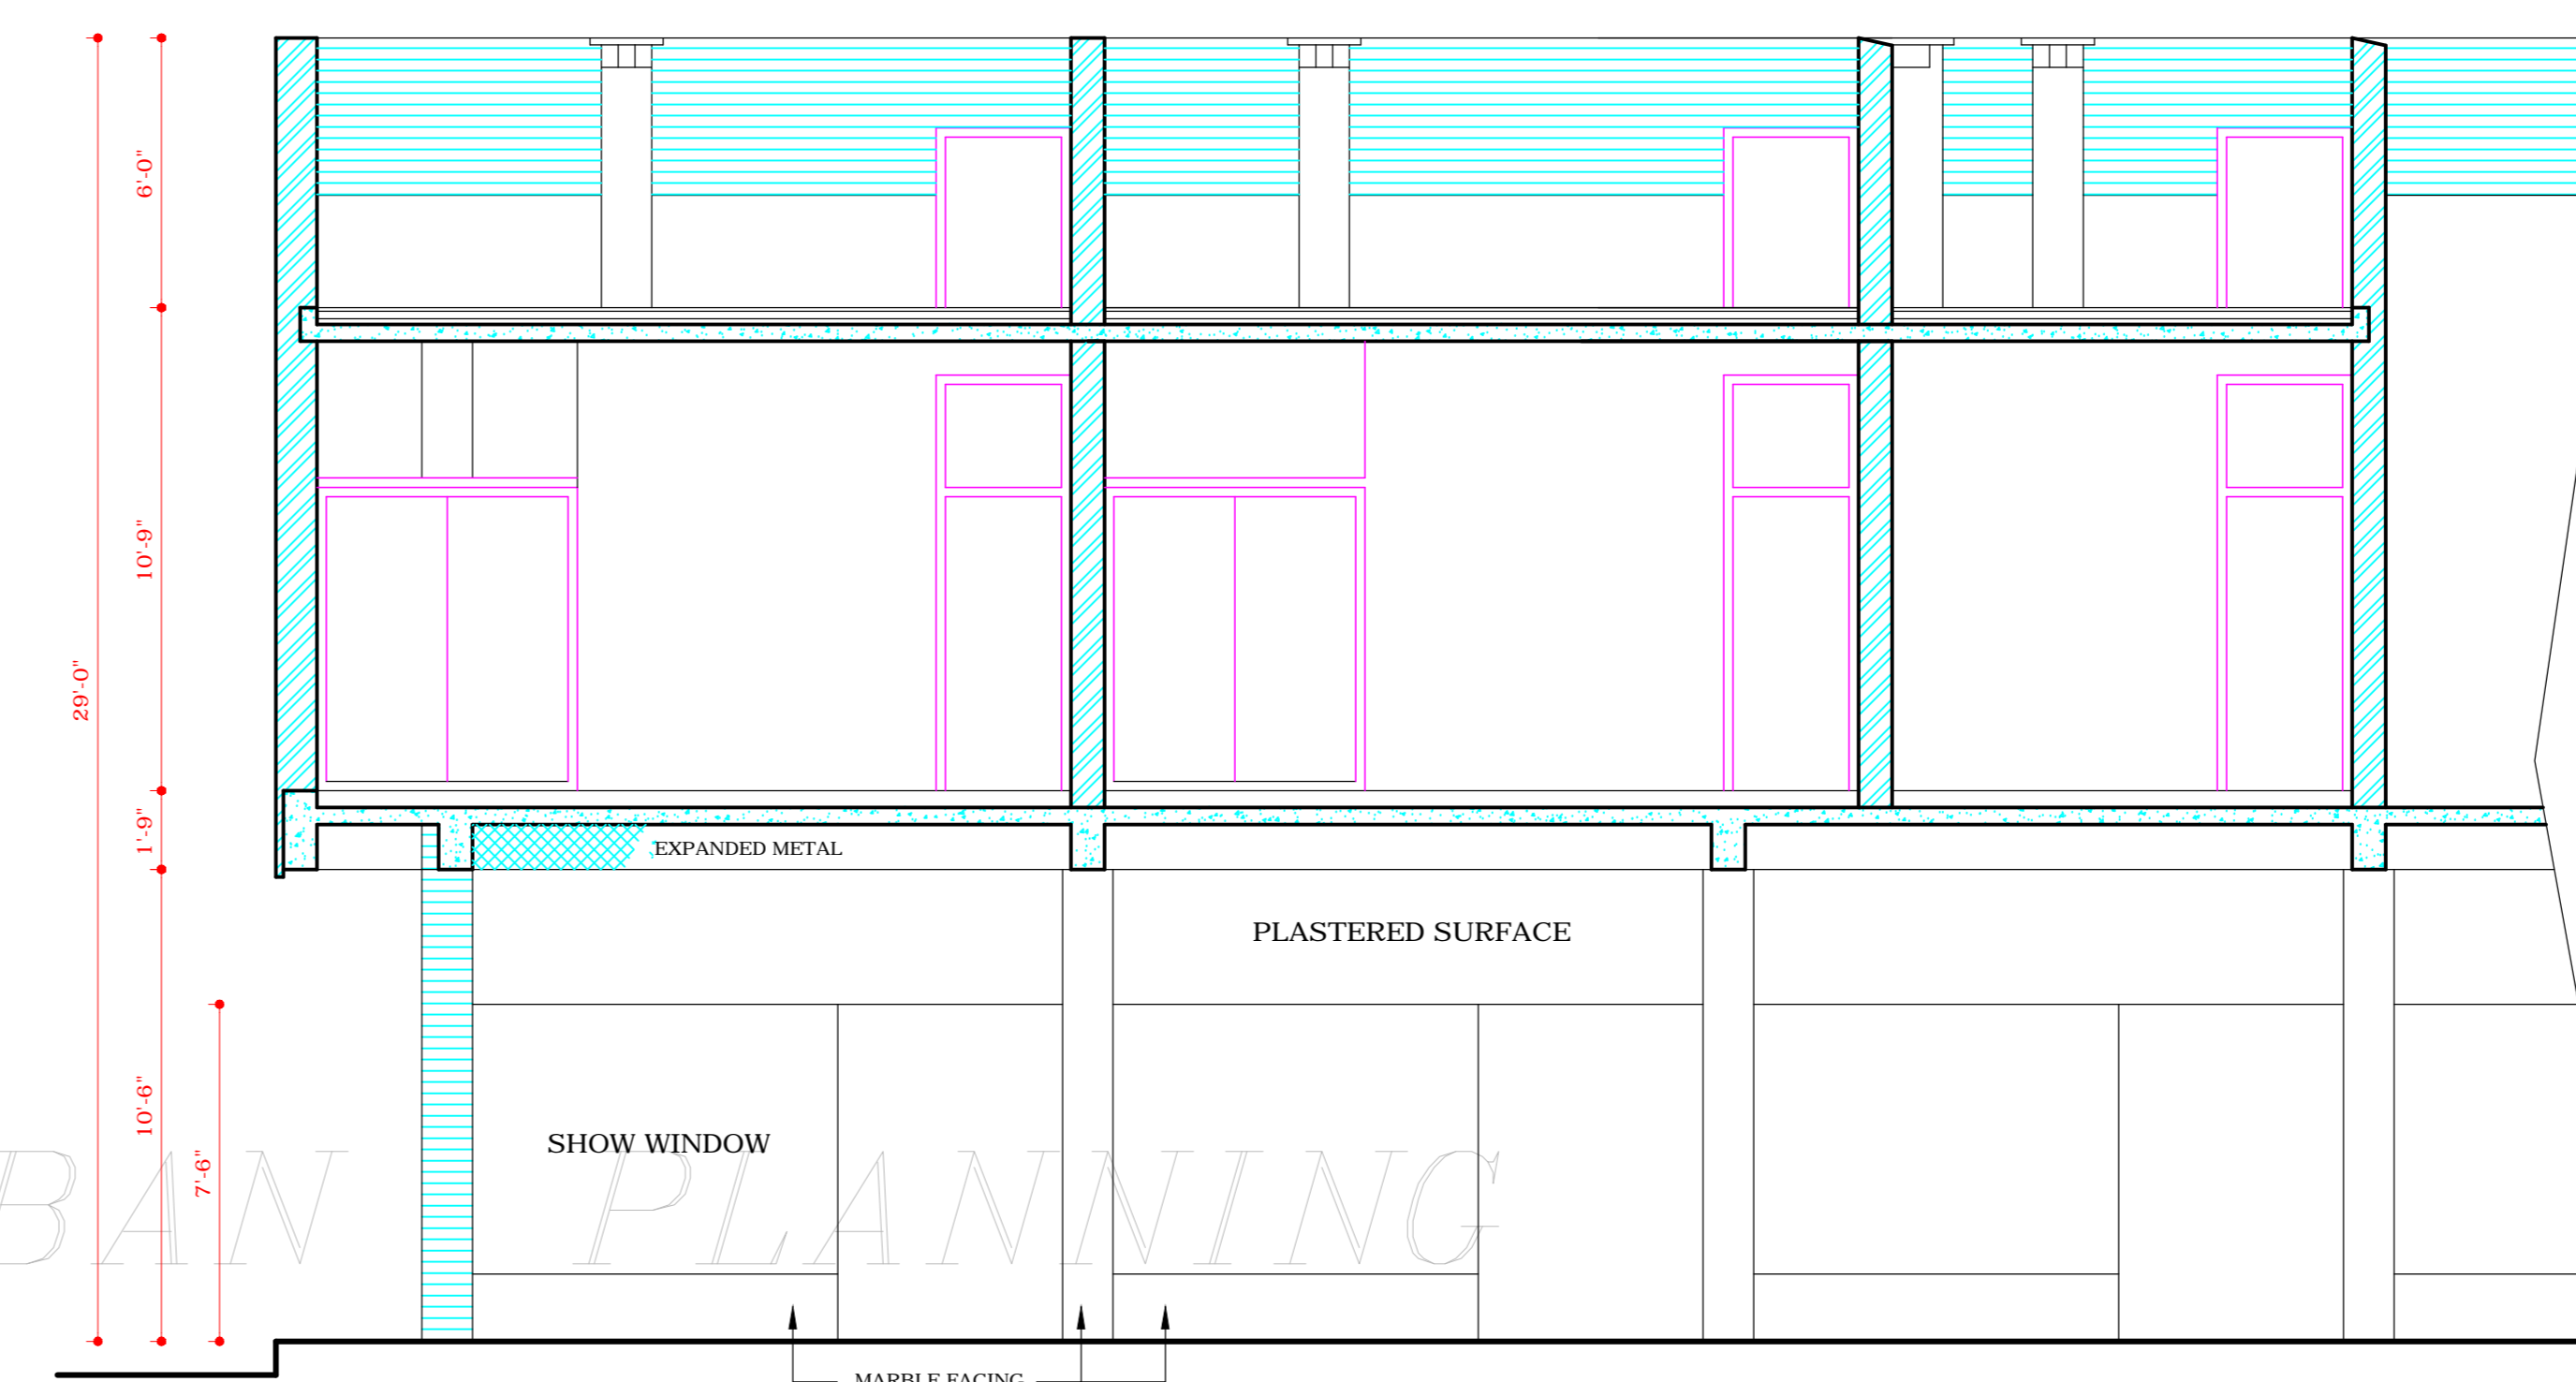

SECTION AT 'E - F'

SCHEDULE OF DOORS & WINDOWS

TYPE	DESCRIPTION	WIDTH	HEIGHT	FRAME OUT OF	REMARKS
	FRONT ROLLING SHUTTER	13'-1 1/2"	7'-6"	STEEL CHANNEL	DETAILS OF STANDARD FIRMS FOR ROLLING SHUTTERS TO BE FOLLOWED
	BACK ROLLING SHUTTER	4'-6"	7'-6"	"	"
D	SITA PUR DOOR	4'-6"	7'-6"	STEEL FRAME	1/2" TH. SITAPUR SHUTTER DOUBLE LEAF COMMERCIAL FACE FIXED WITH STEEL FRAME.
D1	SITA PUR DOOR	4'-3 1/2"	6'-9"	"	"
D2	"	3'-9"	FULL HEIGHT	4 1/2" x 2 1/2"	6'-9" HIGH DOOR & GLAZING ABOVE PARTLY OPENABLE.
D3	SITA PUR DOOR	3'-0"	6'-9"	"	SITAPUR SHUTTER SINGLE LEAF
D4	"	3'-0"	6'-3"	"	6'-9" DOOR & GLAZING ABOVE
D5	"	2'-3"	6'-9"	"	SITAPUR SHUTTER SINGLE LEAF
W	FRONT WINDOW	6'-0"	4'-6"	"	PARTLY FIXED & PARTLY OPENABLE
W1	WINDOW	4'-6"	3'-9"	"	DOUBLE LEAF
W2	"	2'-6"	3'-9"	"	SINGLE LEAF
W3	"	3'-0"	3'-9"	"	DOUBLE LEAF
W4	"	7'-1 1/2"	3'-9"	"	PARTLY FIXED & PARTLY OPENABLE
W5	"	2'-3"	2'-3"	"	OPENABLE DOUBLE LEAF

DISCLAIMER

THOUGH EVERY CARE HAS BEEN TAKEN TO PROVIDE THE CORRECT VERSION OF THE ARCHITECTURAL CONTROL ON THIS DIGITIZED (PDF) FORMAT. YET IN CASE OF ANY DISCREPANCY, THE MASTER COPY OF THE ARCHITECTURAL CONTROL APPLICABLE ON EACH SUCH SITE, AS AVAILABLE IN THE COMMERCIAL RECORD OF THE OFFICE OF CHIEF ARCHITECT OR HEREIN INTERPRETATION WILL OVERRULE THE DIGITIZED FORMAT.

-Sd-  
S.L. VERMA  
CHIEF ADMINISTRATOR