

DEPARTMENT OF
URBAN PLANNING
U.T, CHANDIGARH

- NOTES:-**
- THIS DRG. IS THE PROPERTY OF DEPARTMENT OF URBAN PLANNING, U.T, CHANDIGARH AND MUST NOT BE ALTERED, COPIED OR USED WITHOUT THE PERMISSION OF THIS DEPARTMENT IN WRITING.
 - ONLY DULY QUALIFIED REGISTERED ARCHITECTS ARE ALLOWED TO SUBMIT THE PLANS SUPERVISE CONSTRUCTION AND ISSUE THE COMPLETION CERTIFICATE.
 - RESTRICTIONS CONTAINED IN THE ARCHITECTURAL CONTROL SHEET ARE IN CAPITAL (DEVELOPMENT OF REGULATIONS) BUILDING RULES ACT 1952 AND AS AMENDED FROM TIME TO TIME.
 - PLINTH LEVEL SHALL BE OBTAINED FROM THE CHIEF ARCHITECT & SECRETARY CHANDIGARH ADMN.
 - NO DEVIATION IN EXTERNAL FACADES OR FACADE THROUGH CORRIDOR SHALL BE ALLOWED.
 - EXPOSED BRICK WORK SHALL MEAN A FAIR FACEWORK WITHOUT ANY POINTING OR COLOUR WASH EXCEPT DEEP RAKED FINISHING SHOWN AT "Z".
 - NO RAIN WATER PIPE OR ANY OTHER PIPE SHALL BE PERMITTED ON THE EXTERNAL FACADE OF THE BUILDING ALL SUCH PIPES IN THE BUILDING SHALL BE PROPERLY CONCEALED.
 - THE MEANS OF TAKING ELECTRICAL TELEPHONE OR ANY OTHER CONNECTION FROM PUBLIC SUPPLY LINES SHALL BE SHOWN ON THE SUBMISSION PLAN AND SHALL BE SUBJECT TO THE APPROVAL OF THE CHIEF ADMINISTRATOR.
 - THE PUBLIC CORRIDOR INDICATING IN THE DRAWING SHALL BE UNOBSTRUCTING, UNHINDERED AND UNAPPROACHED FOR EXCLUSIVE USE AS PUBLIC PASSAGE.
 - R.C.C. COLUMNS IN THE CORRIDOR SHALL BE PAINTED BLACK.
 - NO SUBDIVISION OF BOOTH / DHABA IS ALLOWED.
 - THE PARTY WALL SHALL BE 9" THICK AND SHALL BE CONSTRUCTED WITH 1 ST CLASS BRICKS IN 1:4 CEMENT SAND MORTAR OR IN RICH MIX AND SHALL BE ADEQUATE FOUNDATION.
 - NO ADVERTISEMENT SHALL BE ALLOWED IN SPACE OTHER THAN THE SPACE SHOWN IN THE DRAWING.
 - STRUCTURAL SIZES ARE INDICATED IN THE DRAWING BUT FINAL RESPONSIBILITY FOR STABILITY OF THE STRUCTURE IS THAT OF THE OWNER.
 - THIS CONTROL IS APPLICABLE TO BOOTHs & DHABAs

REG. NO.	REG. NO.	REG. NO.
43	(31 to 40), (23 to 32)	21 to 32
52	(81 to 90), (33 to 42)	31 to 32

16. EVERY FOUR NOS. BOOTHS SHALL BE PROVIDED WITH ONE NO. 4" DIA R.W.P.

S. NO.	DESCRIPTION	SIGN	DATE
REVISIONS			

(SARJEET SINGH) 25.10.2001
CHIEF ARCHITECT

(ASHWANI K. SABHARWAL) 24/10/2001
SENIOR ARCHITECT

(RAJ KAPUR) 20/10/2001
ARCHITECT

(RAJINDER SINGH) 18.10.2001
ASSTT. ARCHITECT


OFFICE OF THE
CHIEF ARCHITECT & SECRETARY
U.T, CHANDIGARH

SCALE = 1/4" = 1'-0"	DATE: 18-10-2001
DRAWN BY: 20/10/2001	JOB NO. 2595
CHECKED BY:	DRG. NO. 1


ARCHITECTURAL CONTROL FOR
BOOTHs / DHABAs AT MOTOR
MARKET IN SEC- 43 & 52, CHD

PLAN, ELEVATIONS, SECTIONS
AND DETAIL


APPROVAL FROM FINANCE SECRETARY CUM
CHIEF ADMINISTRATOR, U.T RECEIVED VIDE
MEMO NO. 29/5/163- U.T.I (C)-2001/3744
DATED 18-12-2001

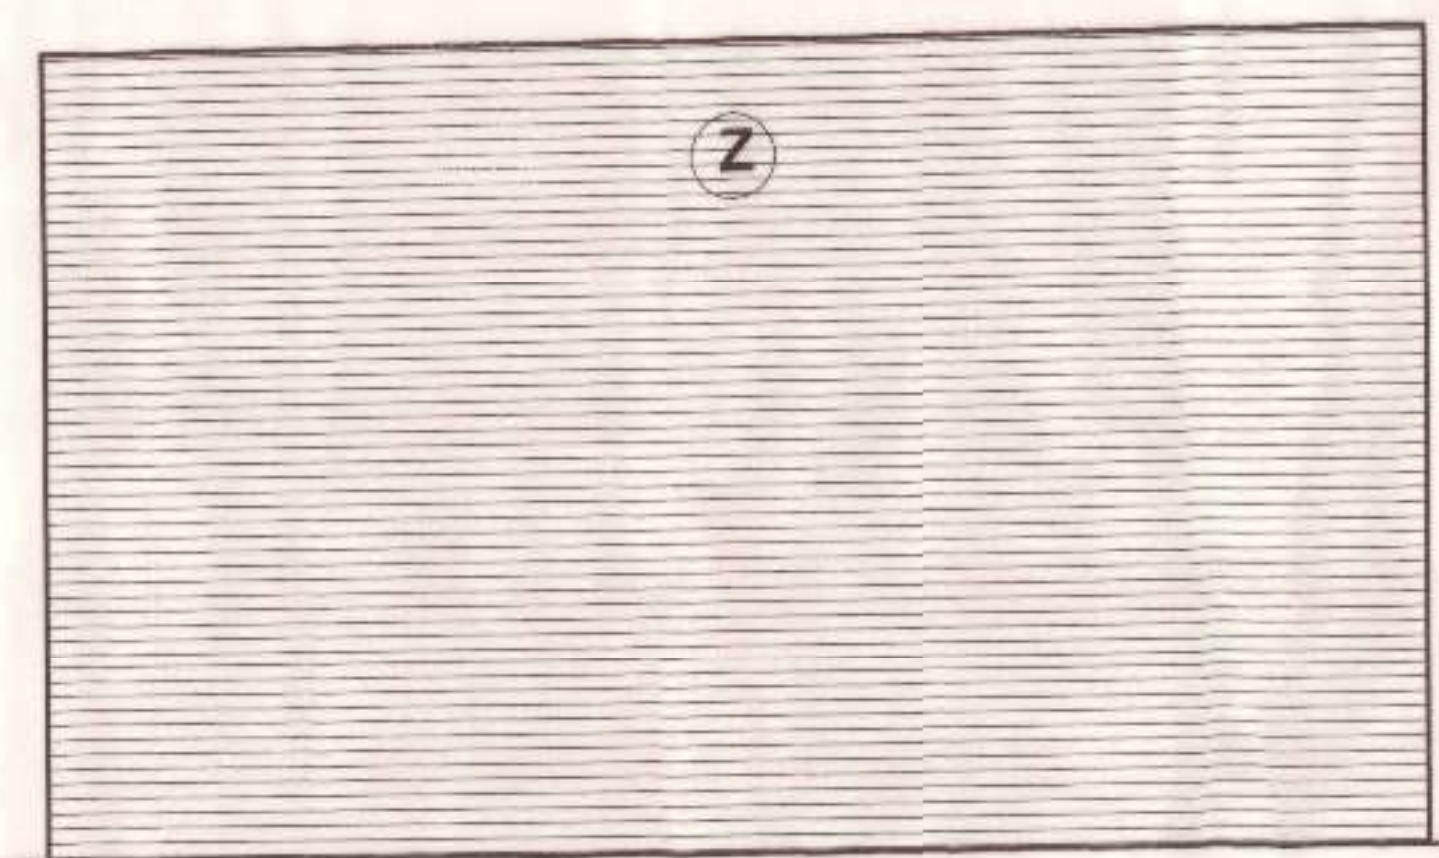


LEFT / RIGHT SIDE ELEVATION

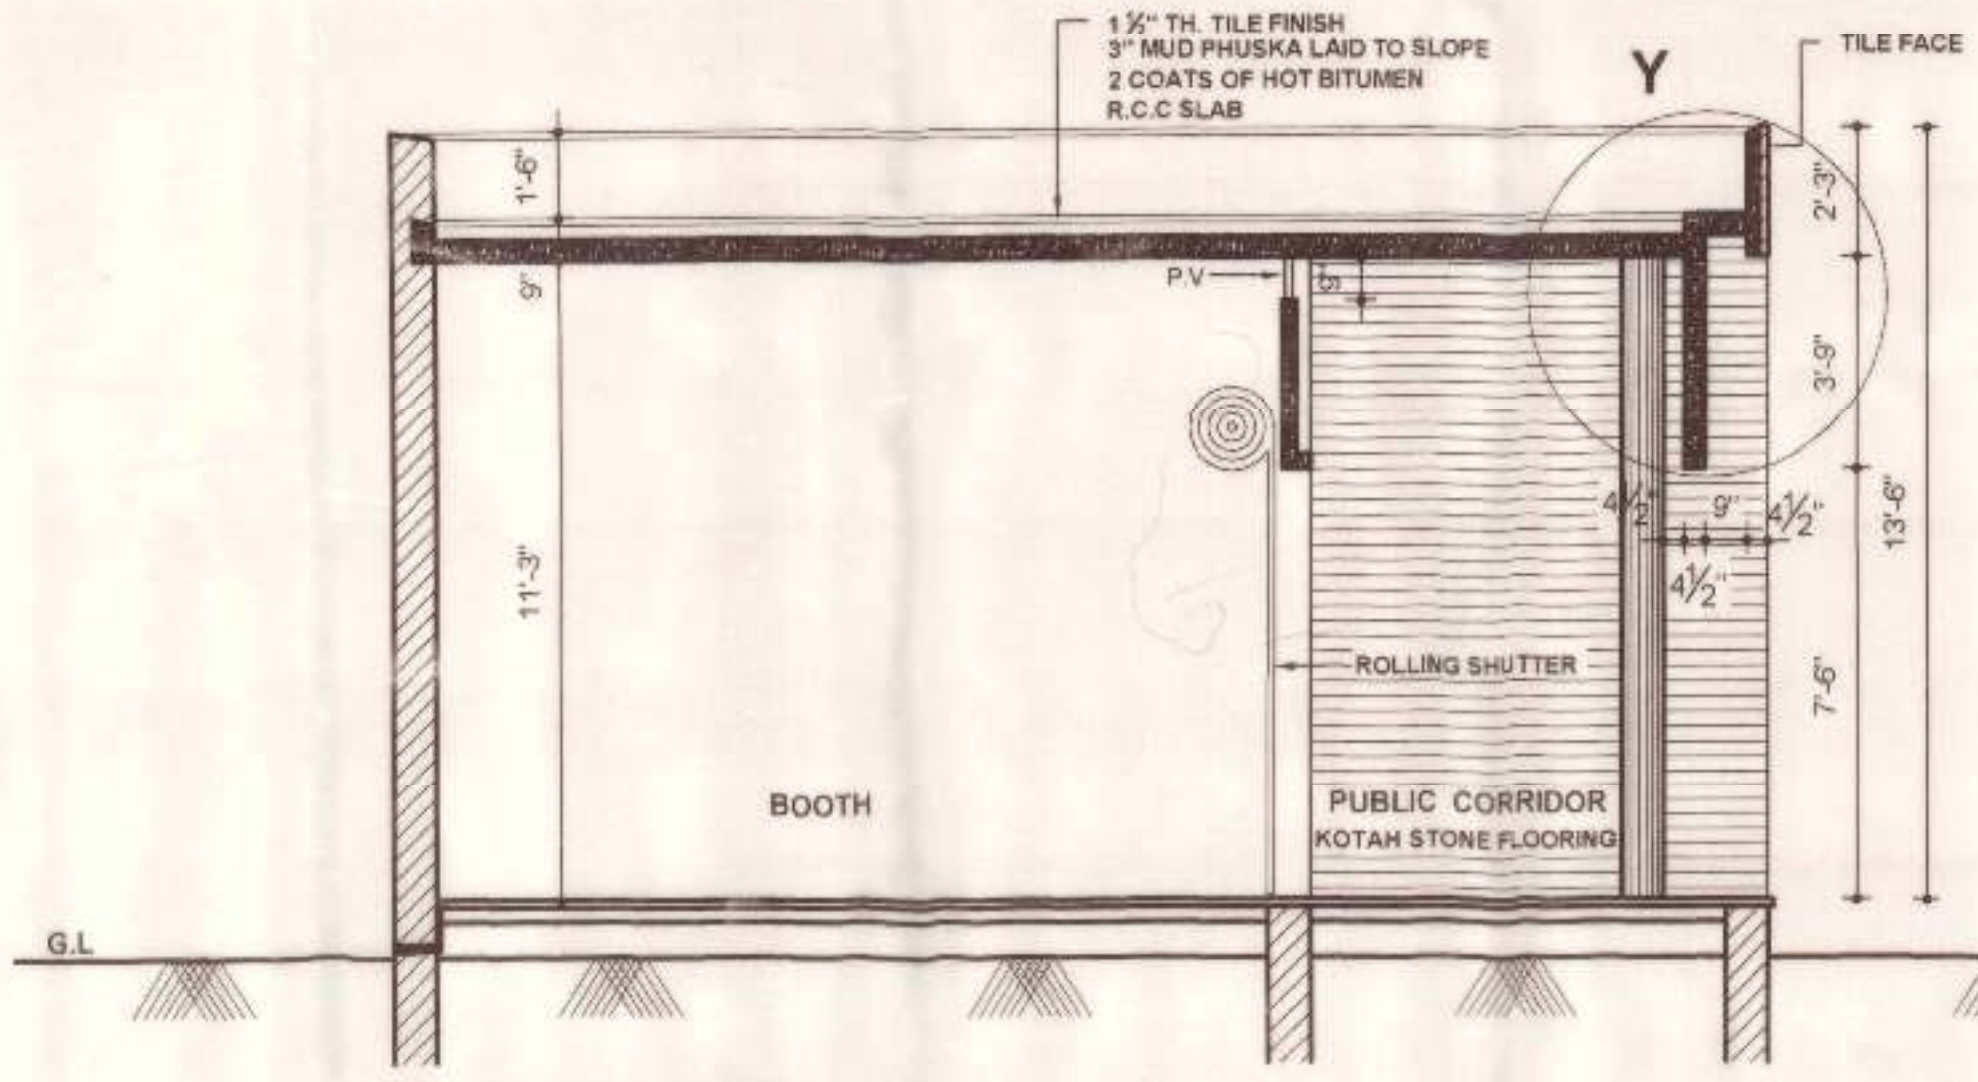



SECTION "XX"

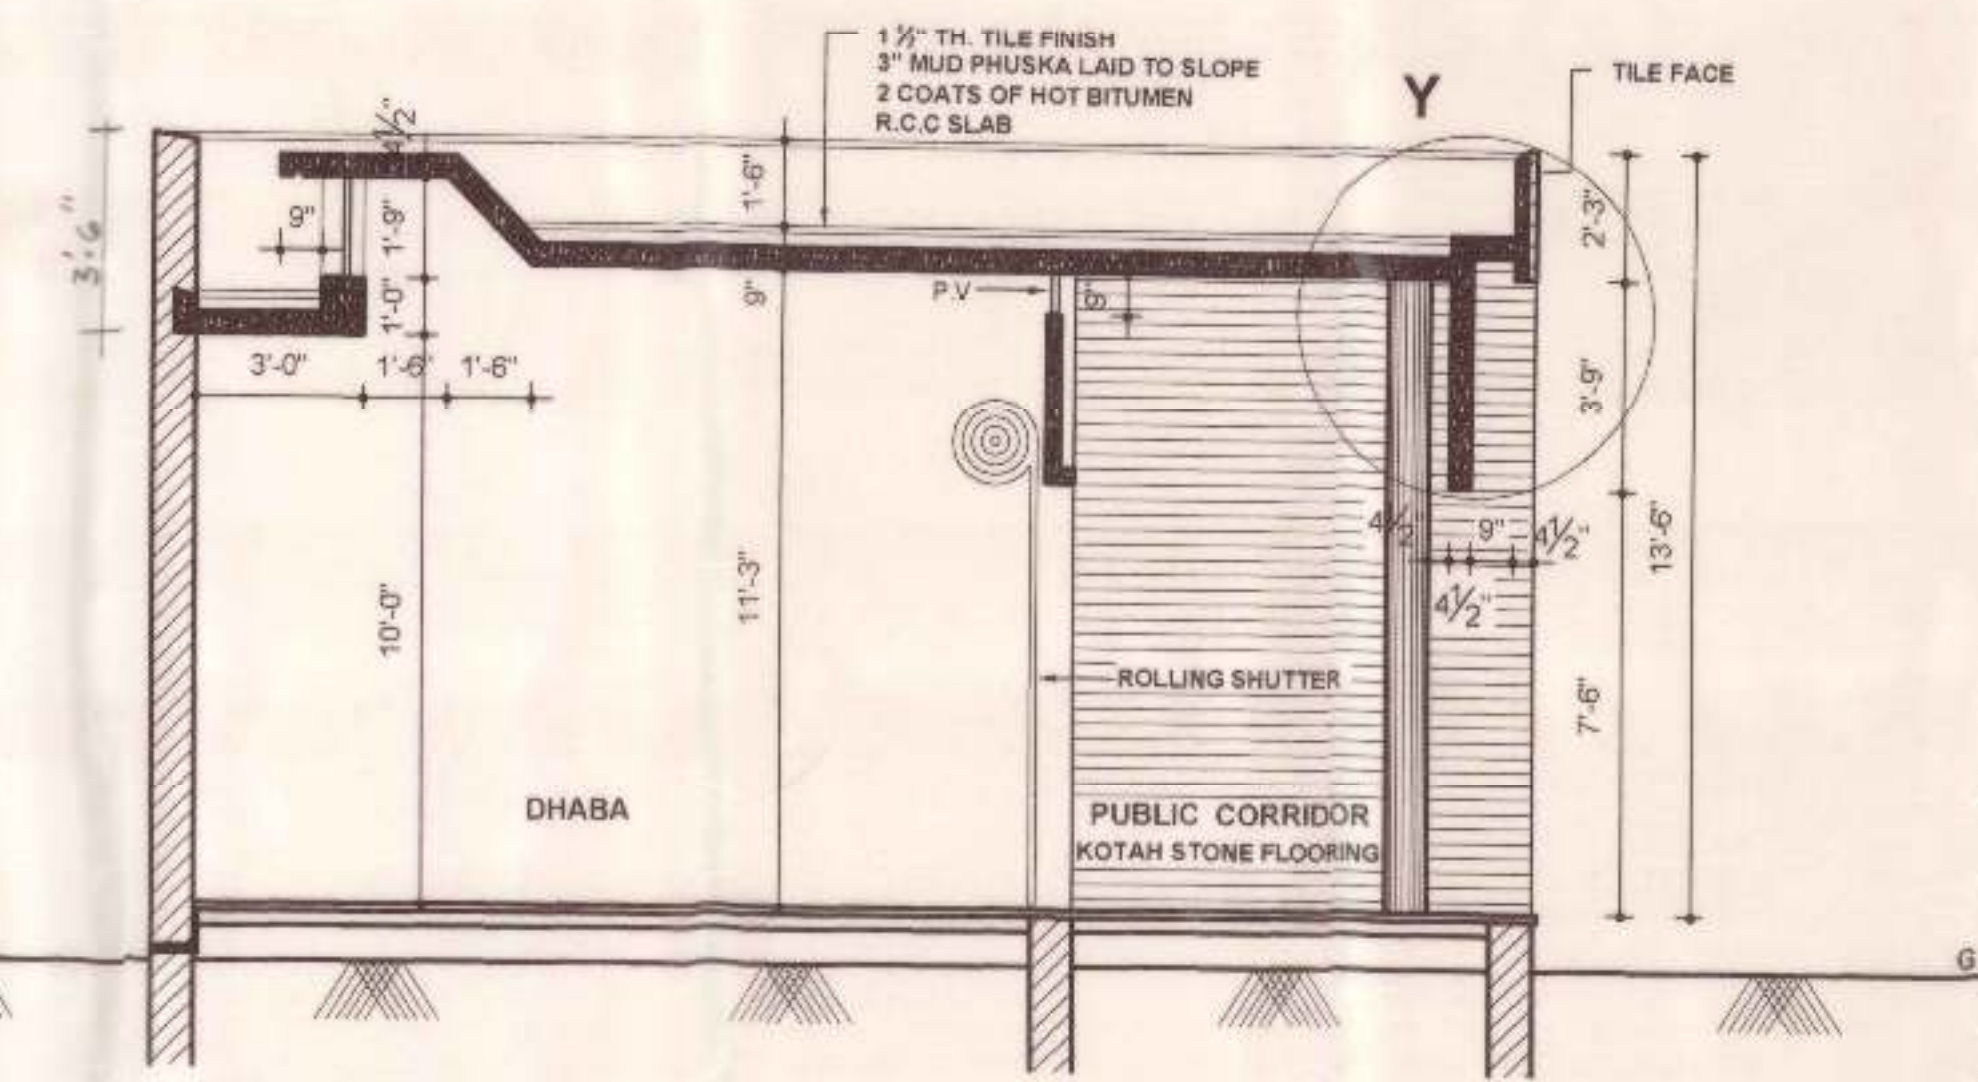


SECTION "YY"

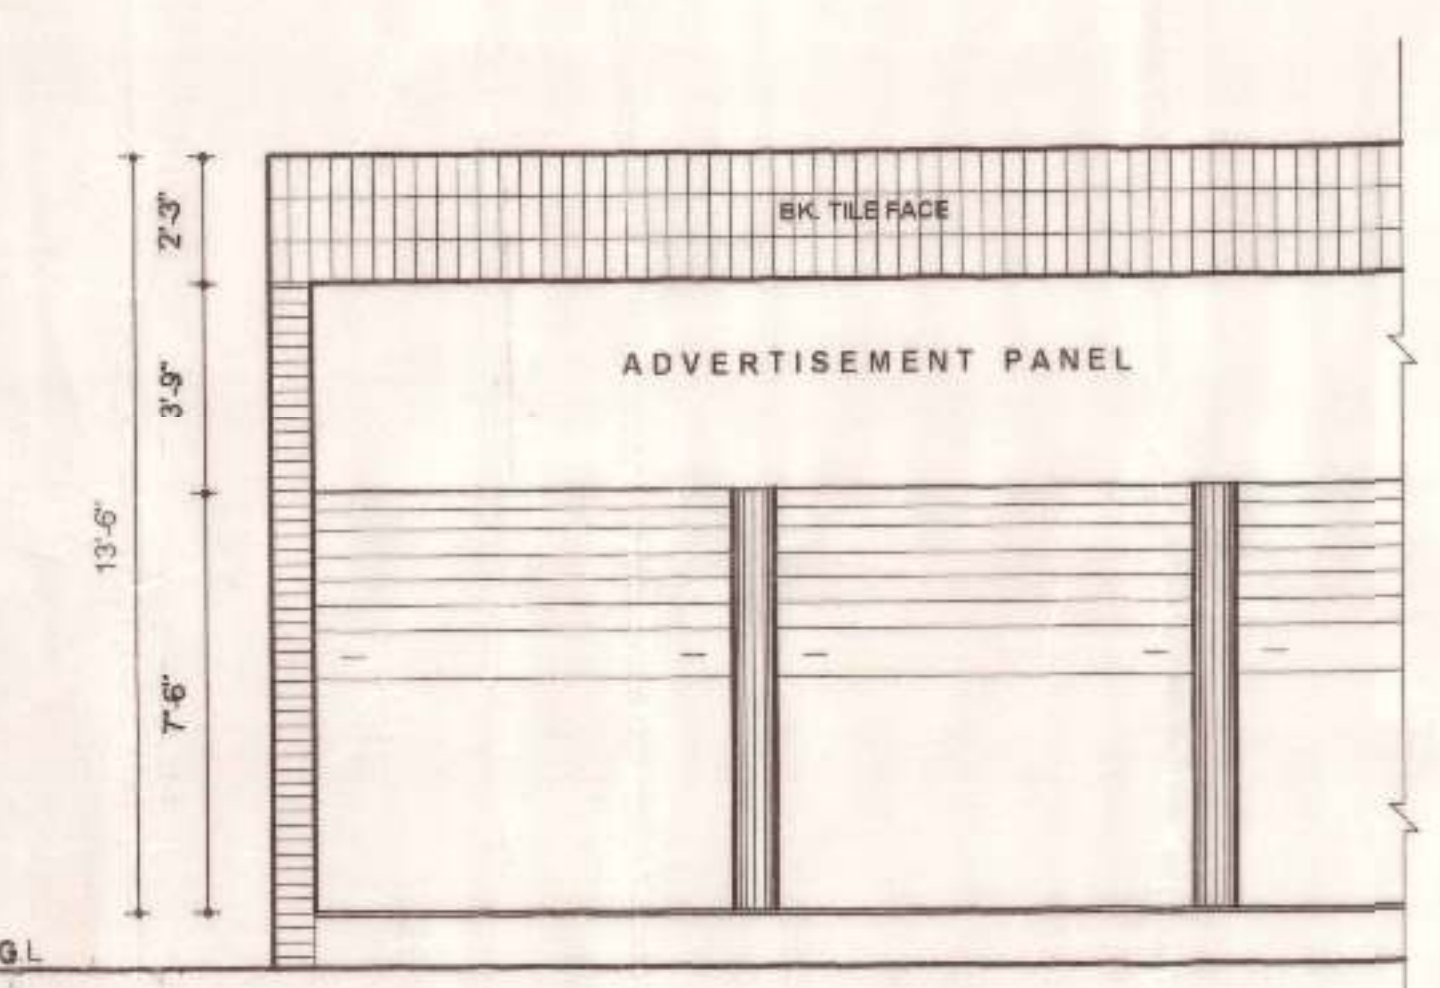


FRONT ELEVATION

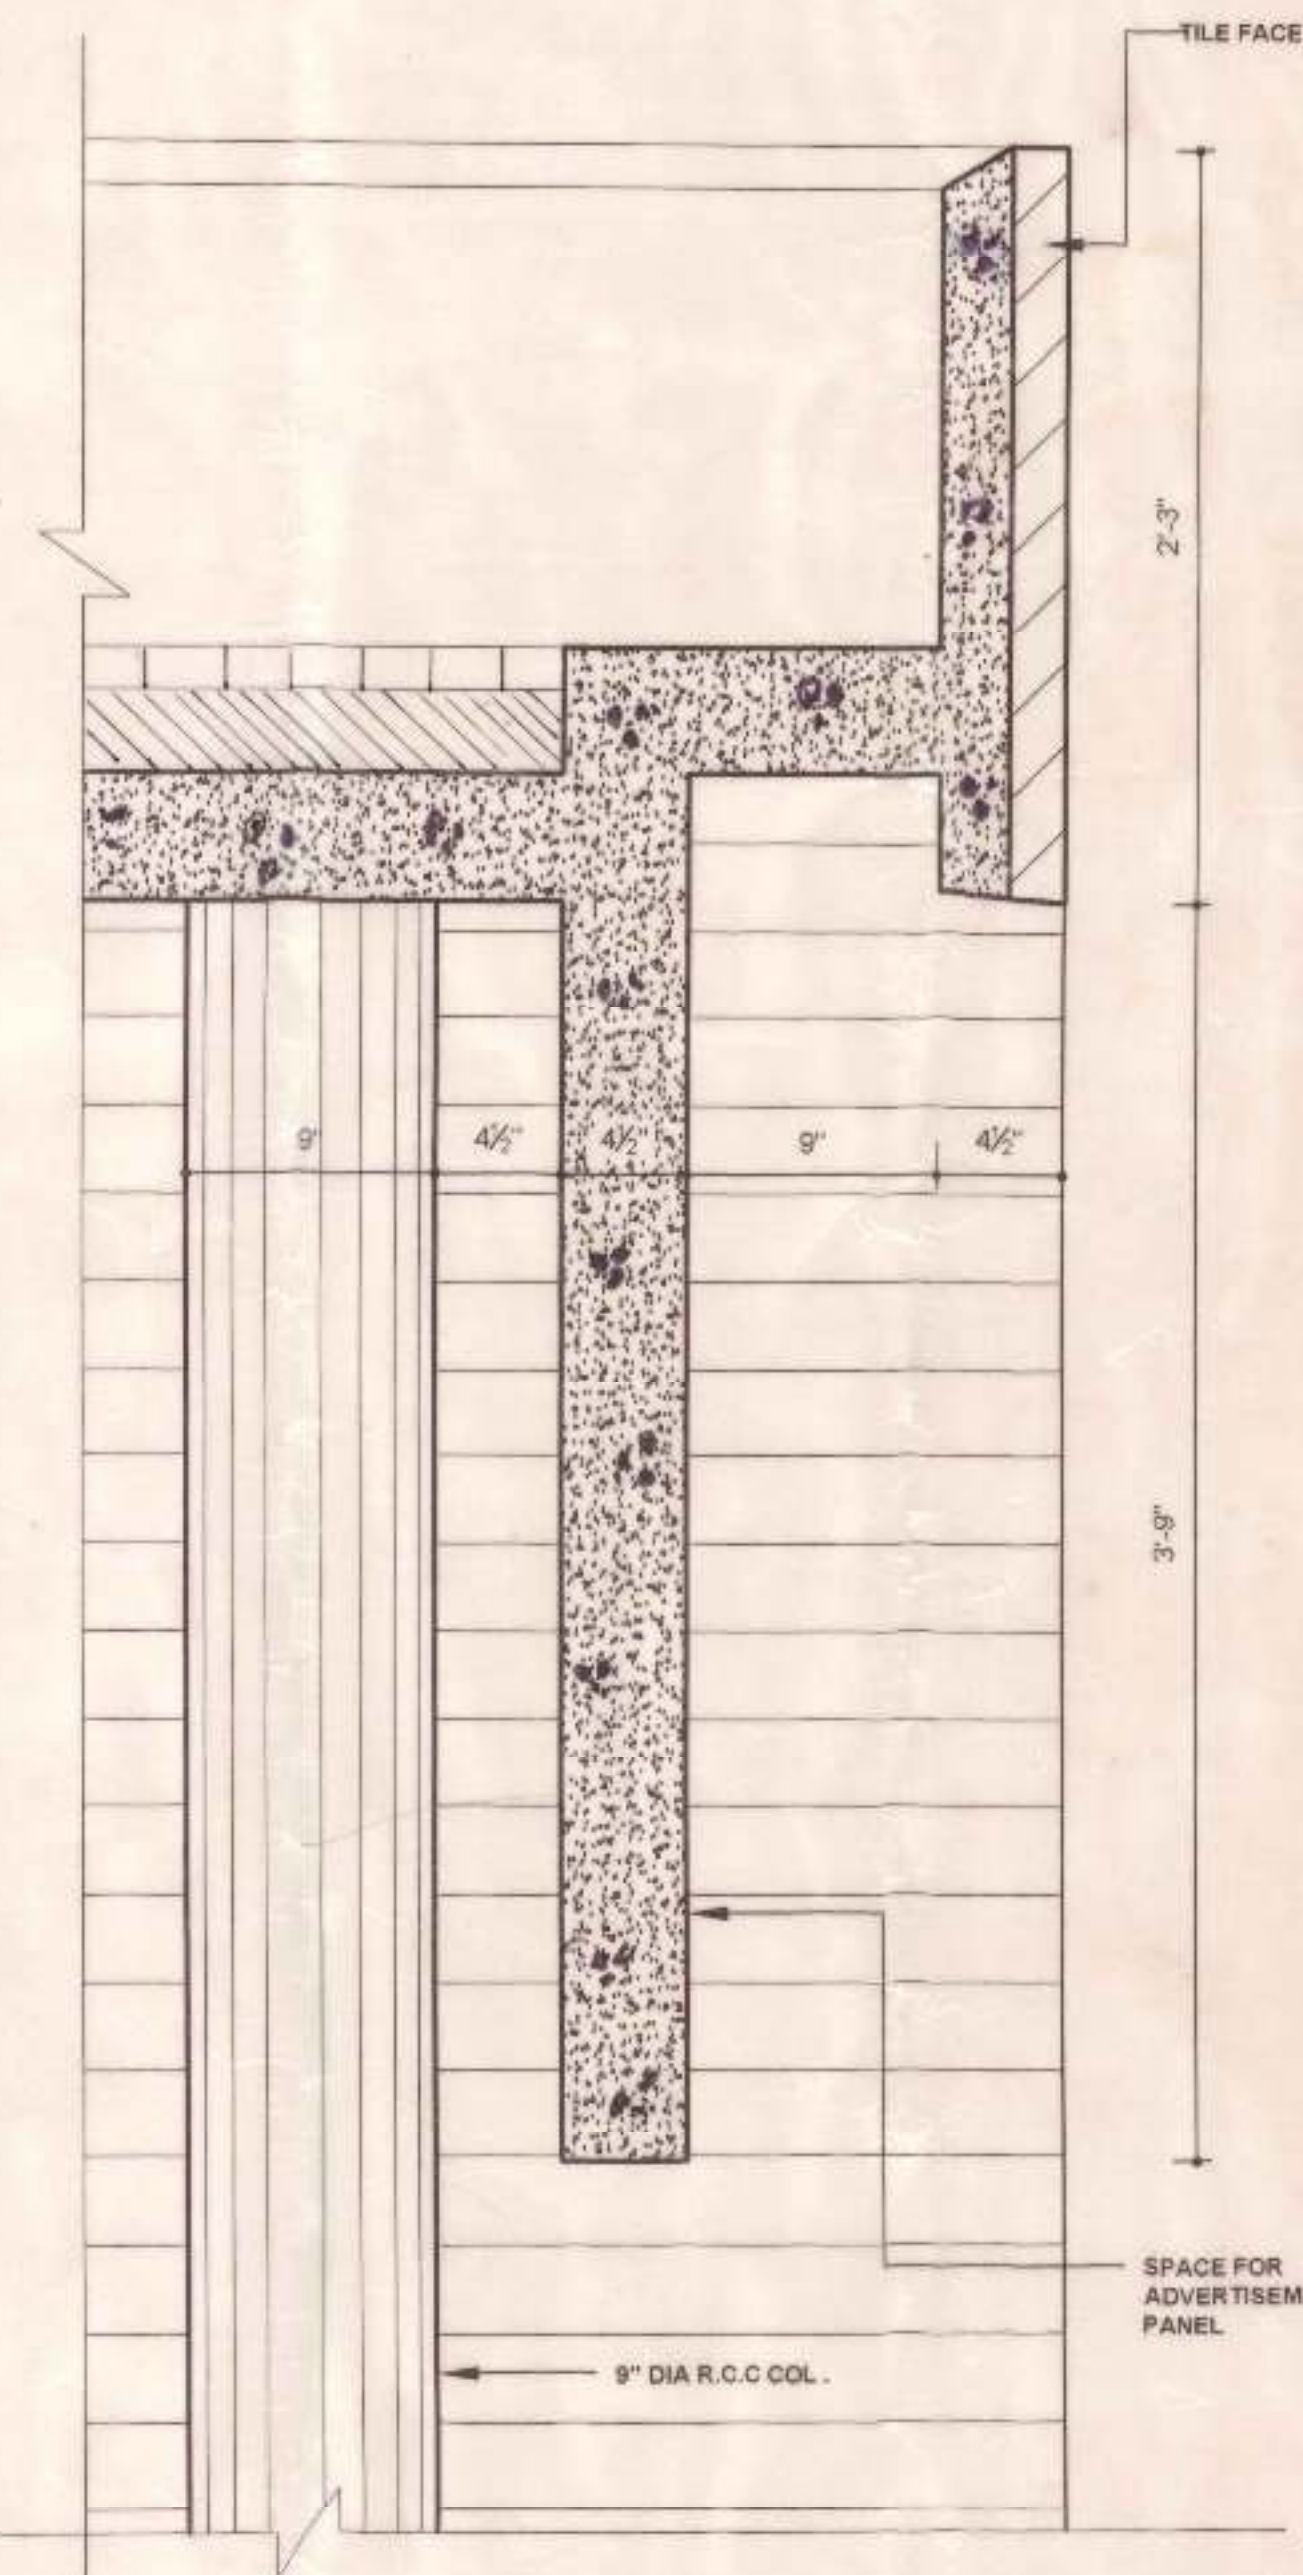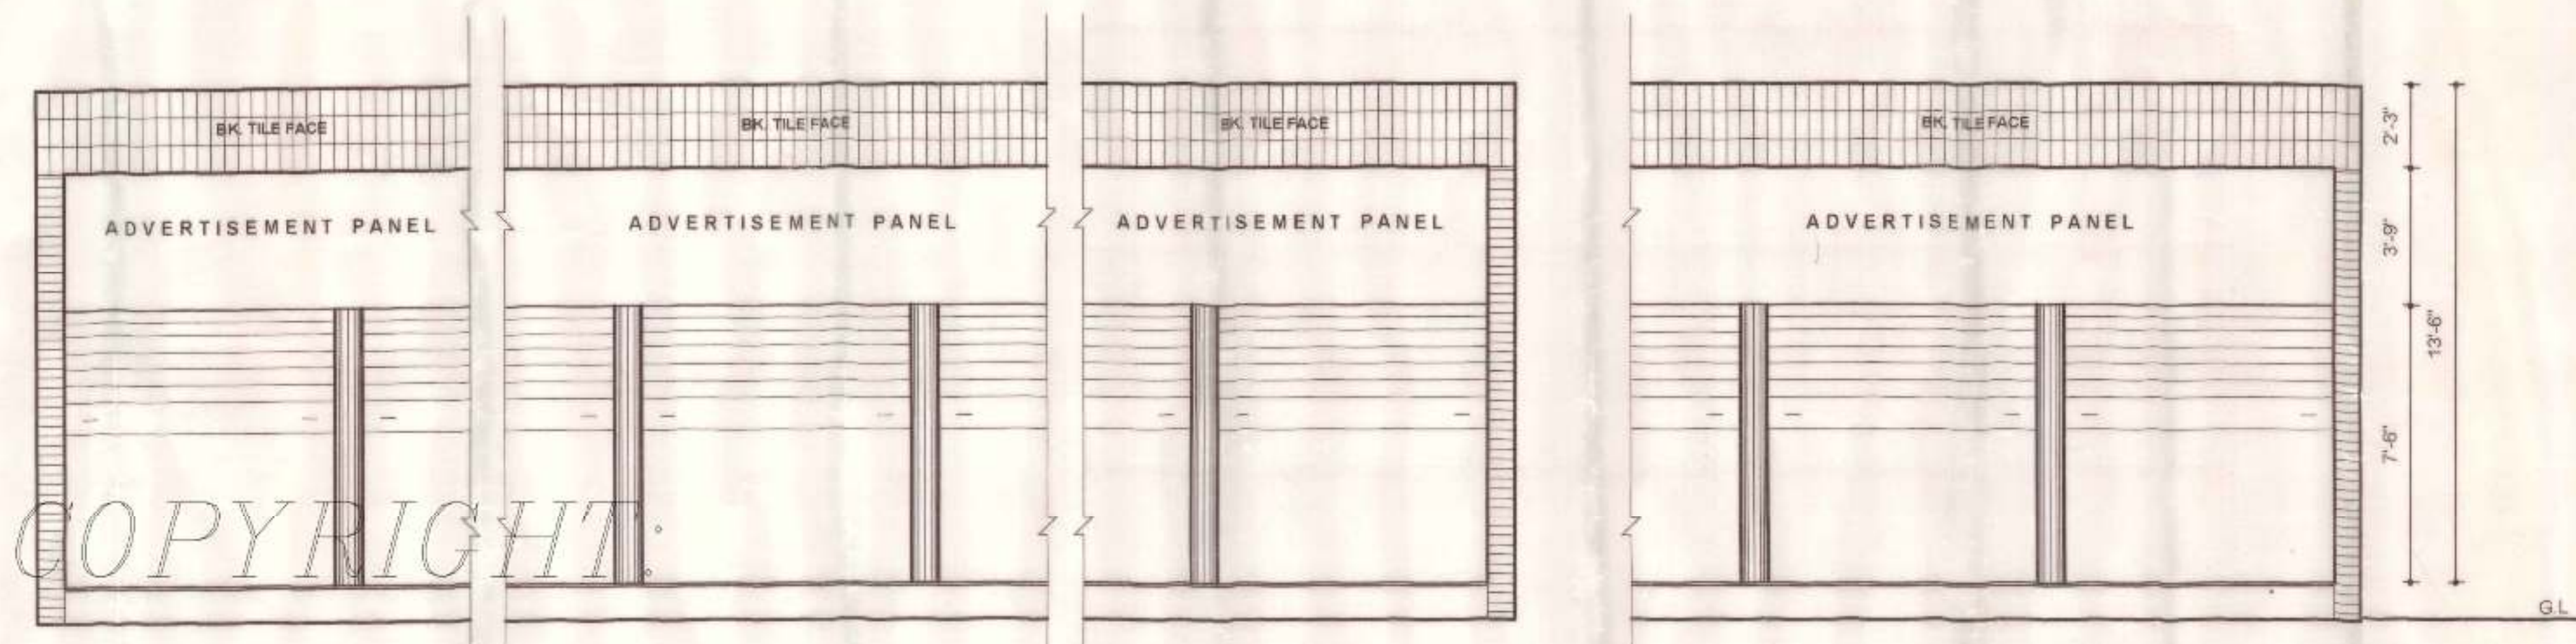

1/8 FULL SIZE DETAIL AT "Y"

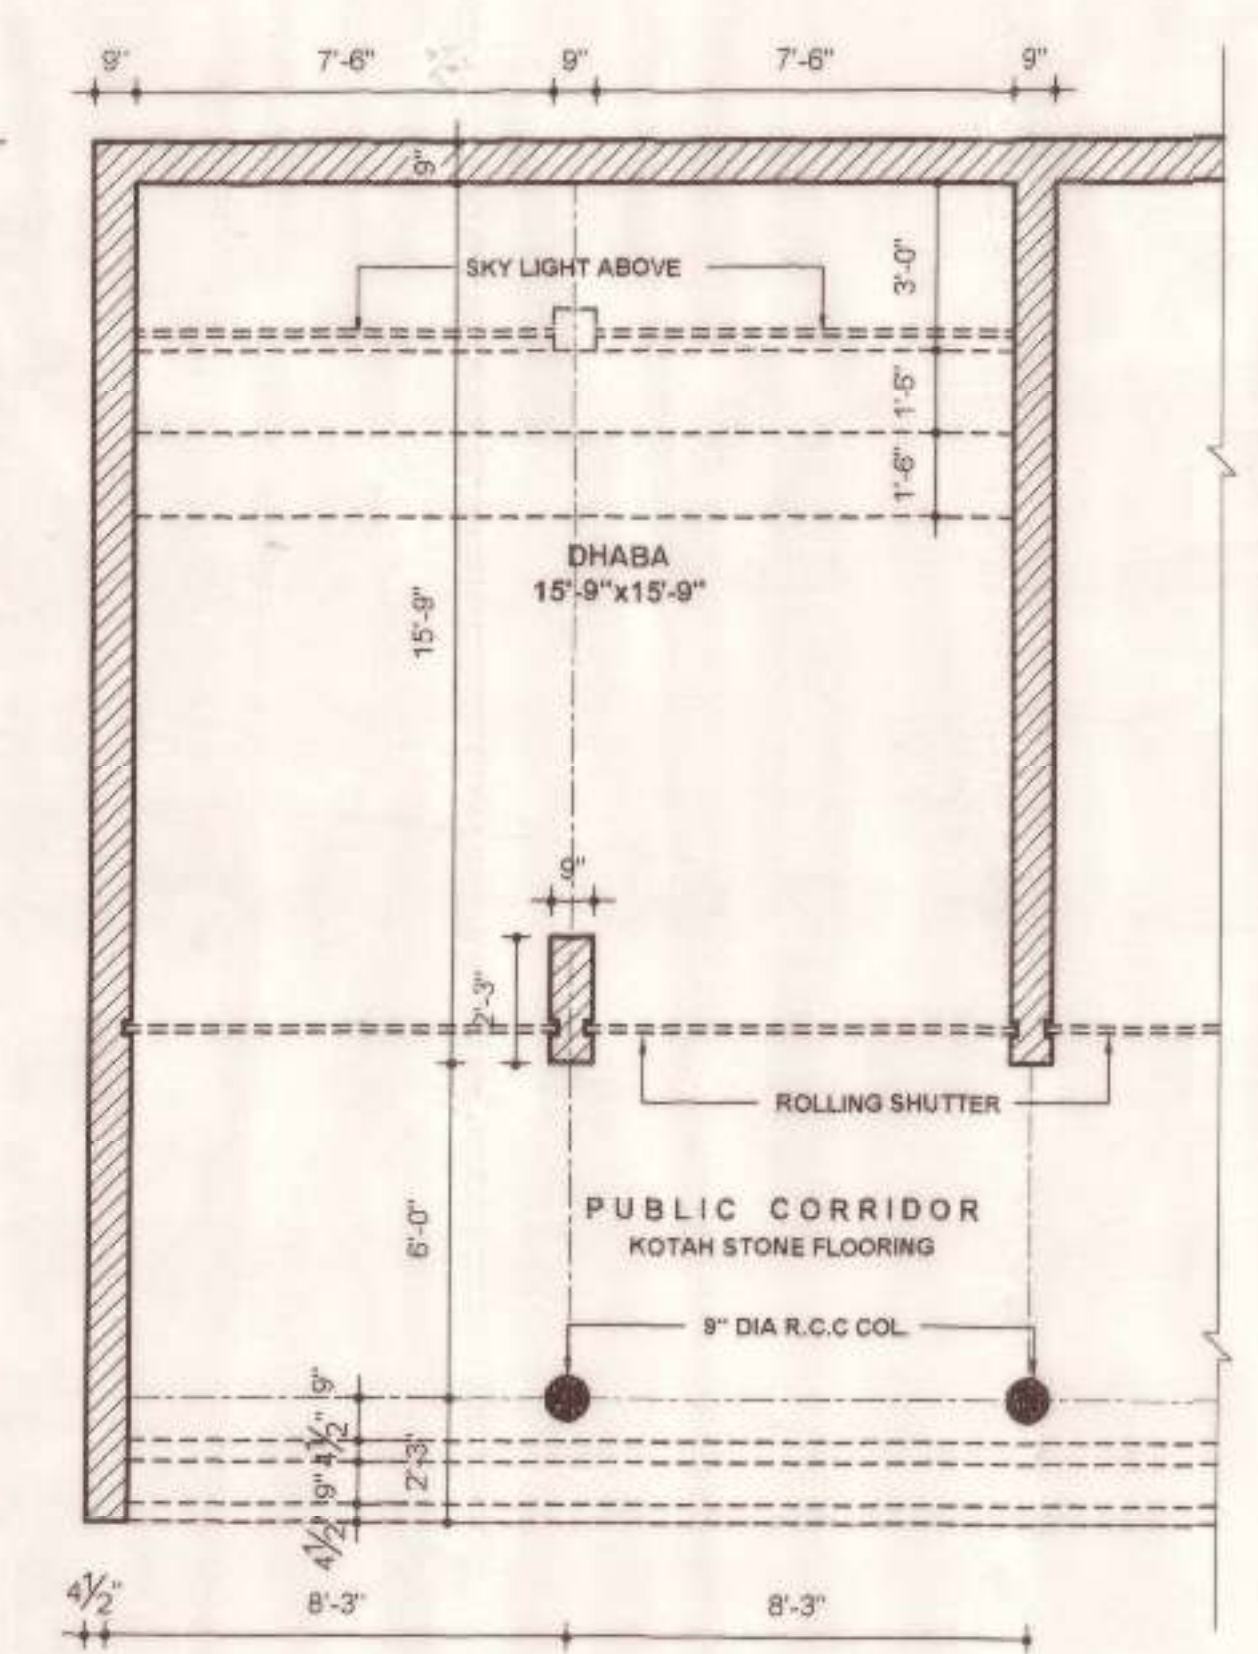

GROUND FLOOR PLAN

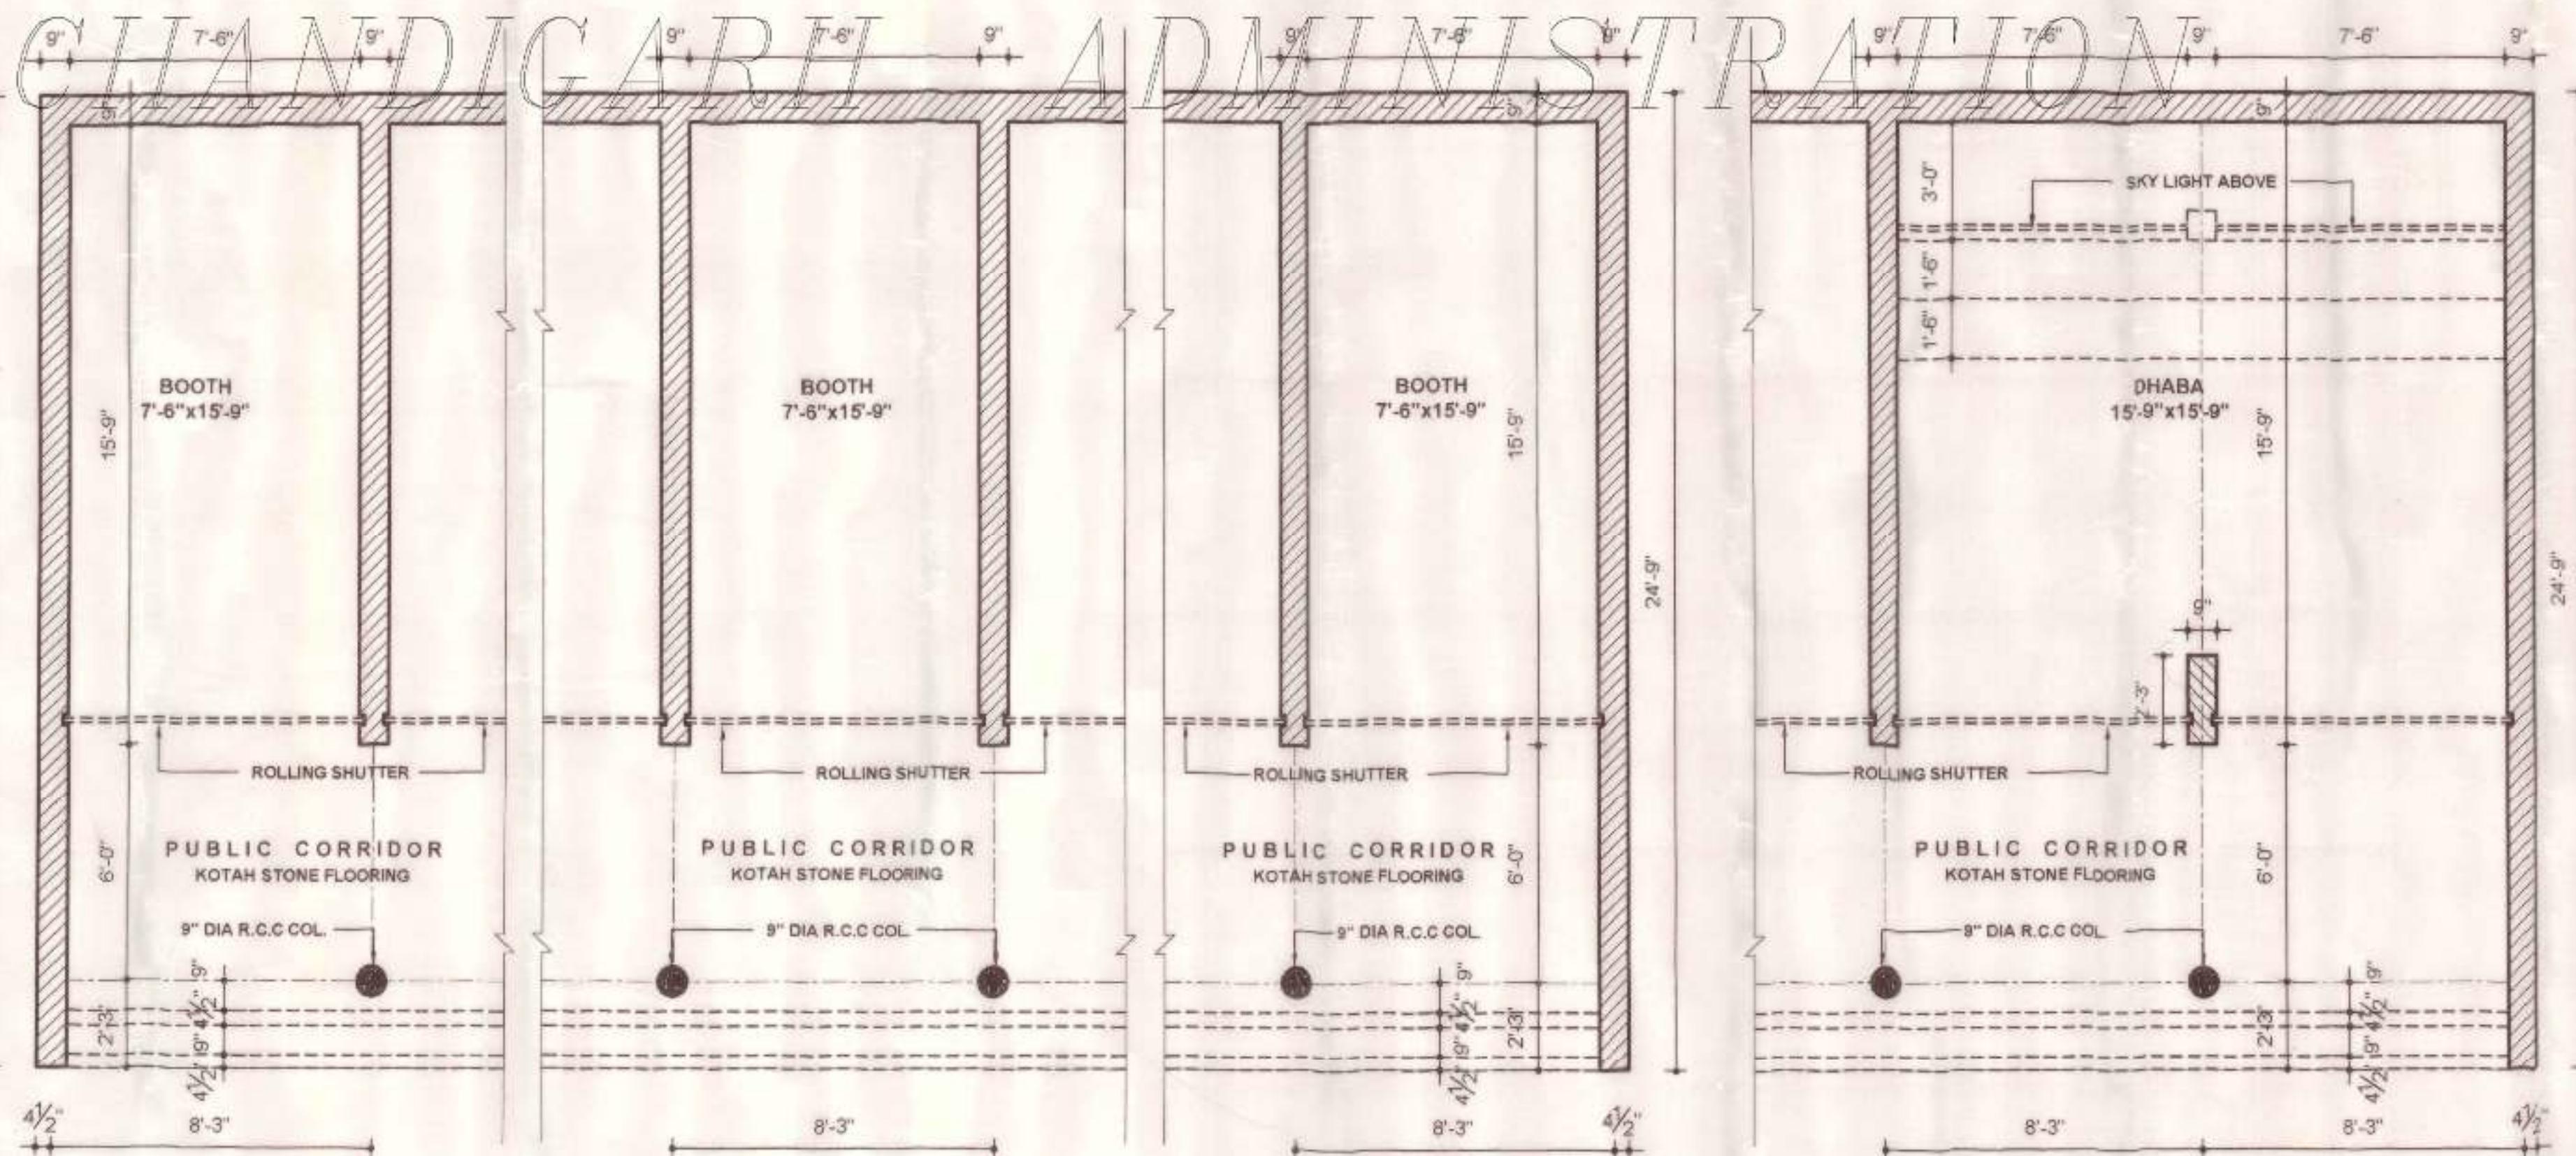

X

Y