


DEPARTMENT OF
URBAN PLANNING
CHANDIGARH ADMN.

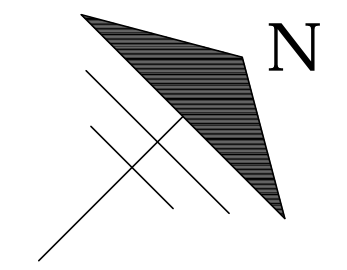

S.No. NOTES

1. THIS DRAWING IS THE PROPERTY OF THE DEPTT. OF URBAN PLANNING U.T. CHANDIGARH AND MUST NOT BE ALTERED, COPIED OR USED IN WHOLE OR IN PART WITHOUT THE PERMISSION OF THIS DEPTT. IN WRITING.
2. THIS DRAWING IS TO BE READ ALONG WITH DRG. No. 12 TO 21 OF JOB No. 2019.
3. PARKING PAVEMENT & ROADS ETC. OUT-SIDE THE ALLOTTED SITE SHOWN IN THE SITE PLAN ARE TENTATIVE AND CAN BE ALTERED BY THE COMPETENT AUTHORITY IF SO REQUIRED.

NOTE:
THIS DRAWING HAS BEEN COMPUTERISED ON
10-11-10 FROM DRG. No. 11 JOB No. 2019

S.No. DESCRIPTION SIGN DATE

REVISIONS

Sd/- (SARBJEET SINGH)
20-7-2001
CHIEF ARCHITECT

Sd/- (RENU SAIGAL) Sd/- (R.K. WADHAWAN)
SENIOR ARCHITECT SENIOR TOWN PLANNER

Sd/- (RAKESH GUPTA)
ARCHITECT ASSTT. ARCHITECT


OFFICE OF THE
CHIEF ARCHITECT & SECY
CHANDIGARH U.T.

SCALE : 40 FEET TO AN INCH DATED 19.7.2001

Sd/- DRAWN	JOB No.	DRG. No.
Sd/- S.D. SHARMA CHECKED	2019	11

ALTERNATIVE ARCHITECTURAL
CONTROL SHEETS FOR
CINEMA/ MULTIPLEX AT
MANIMAJRA

SITE PLAN

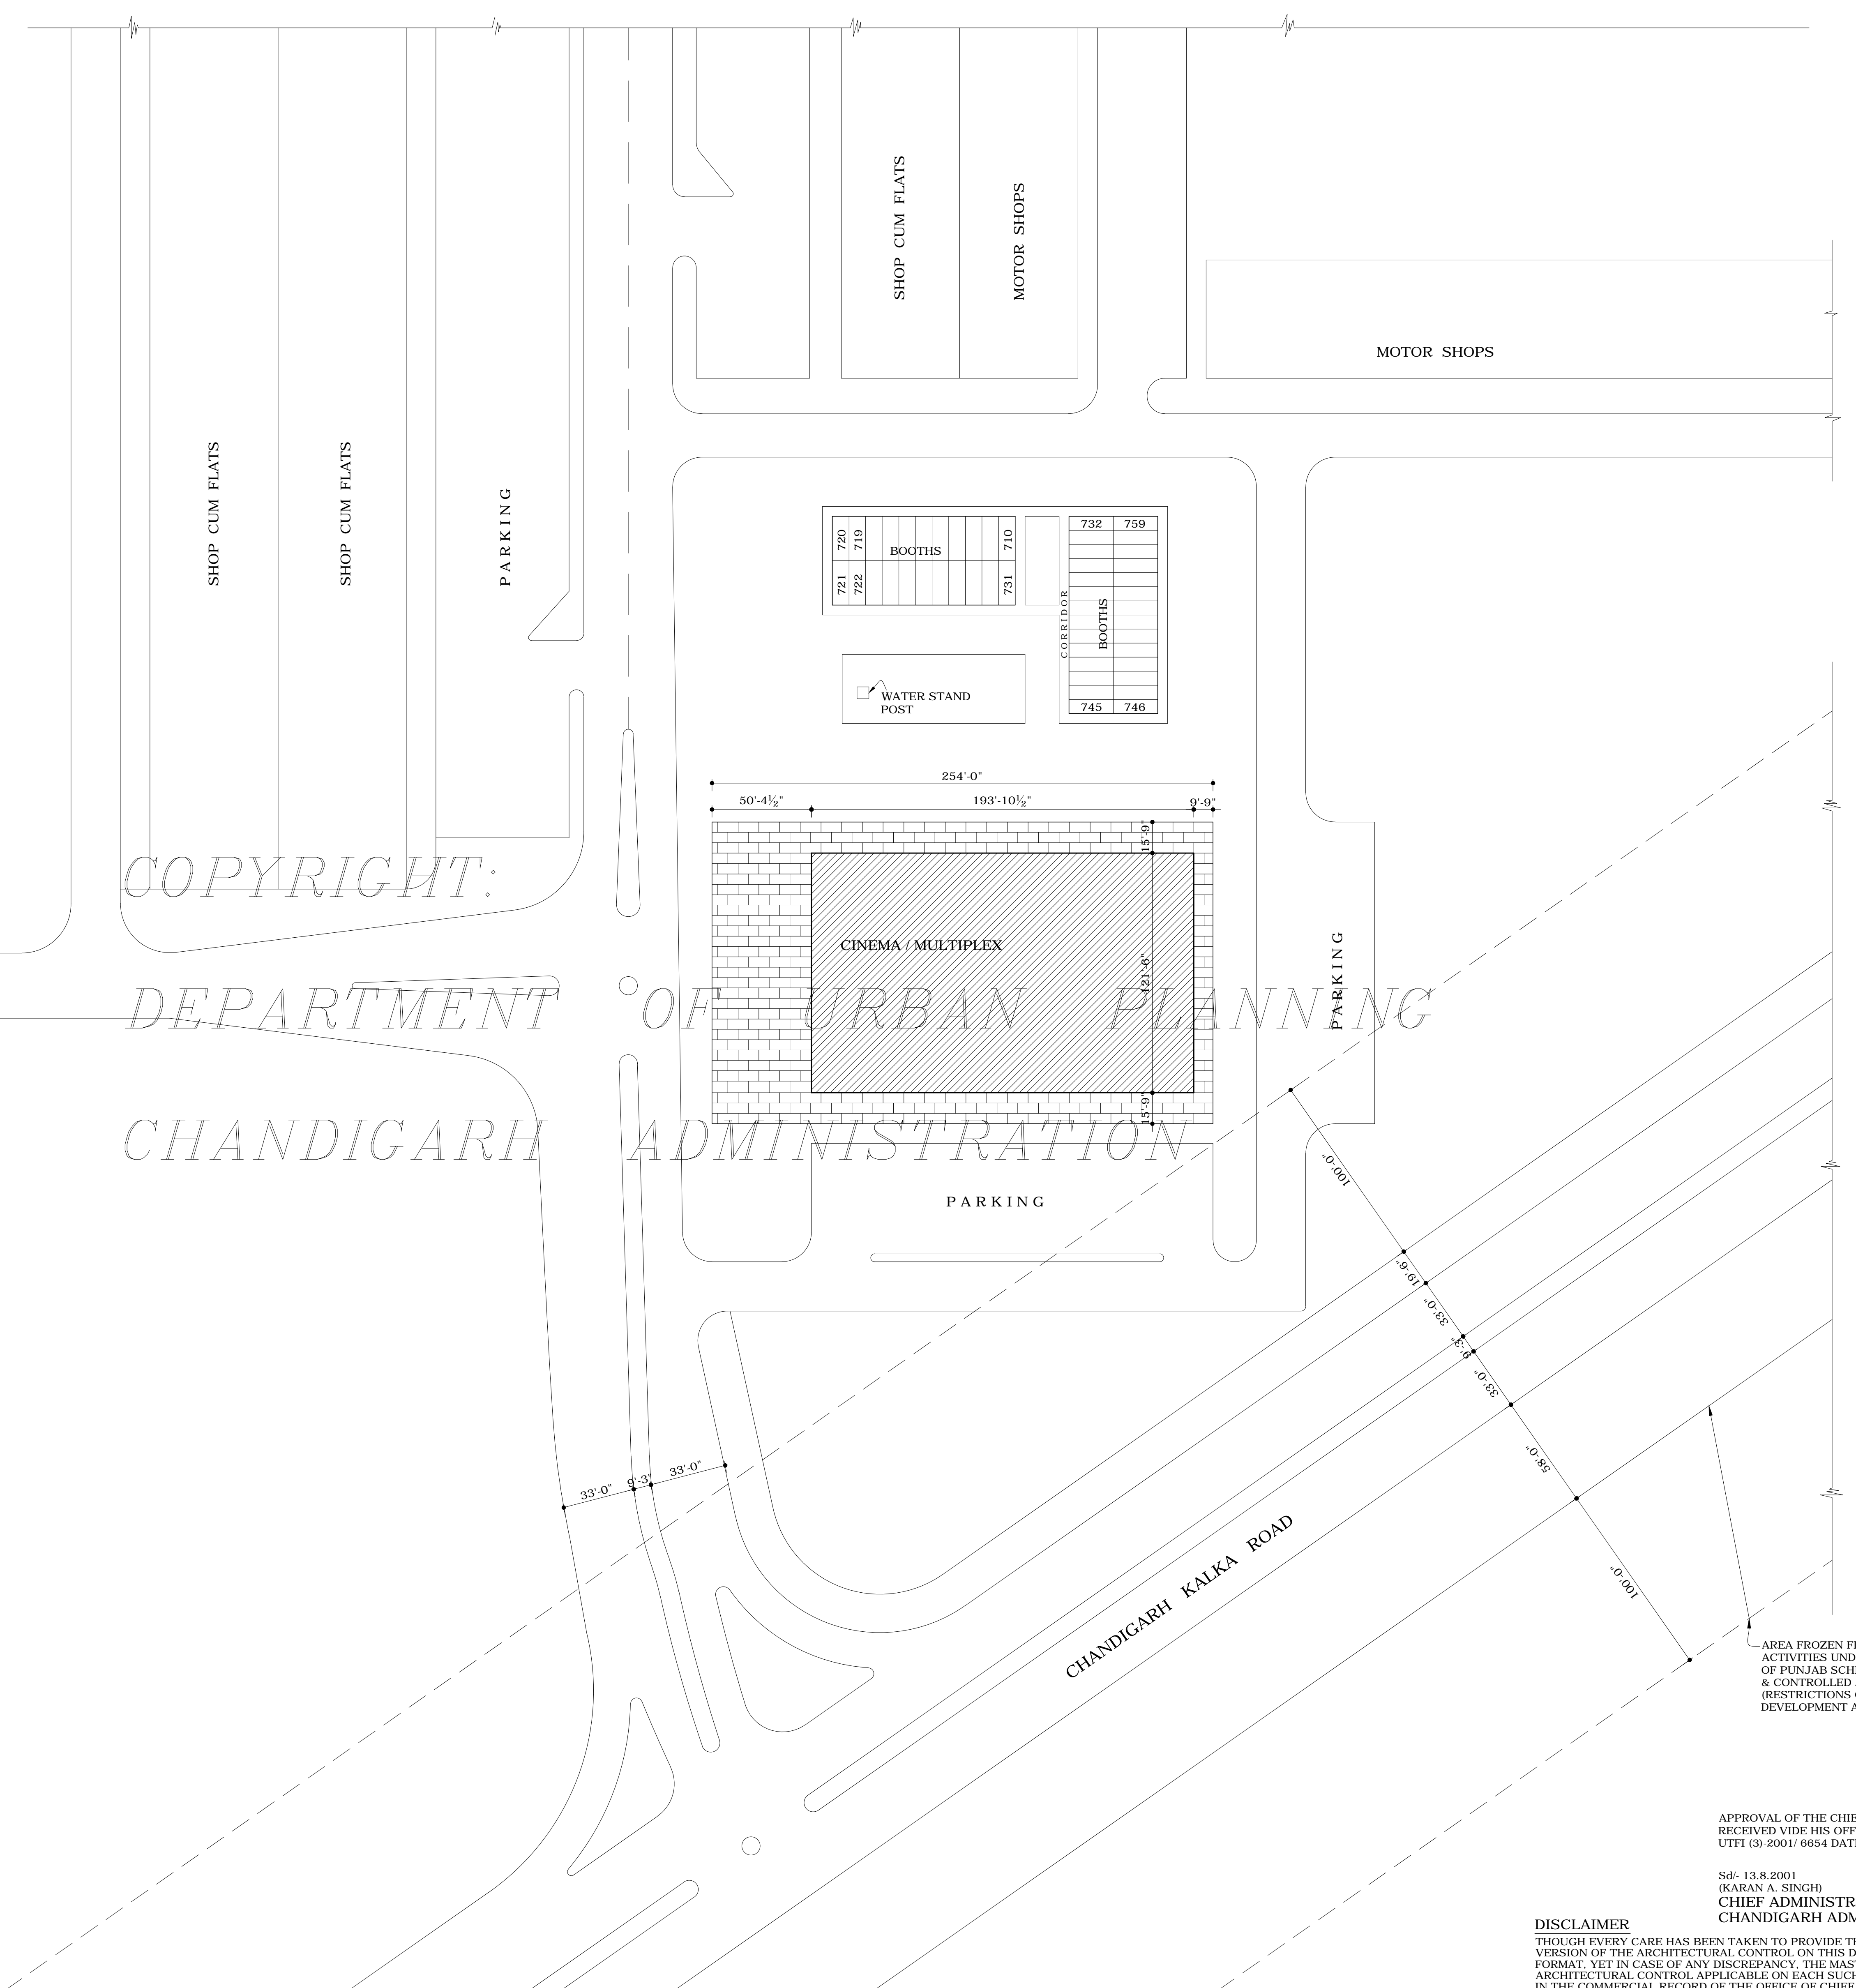

COPYRIGHT:
DEPARTMENT OF URBAN PLANNING
CHANDIGARH ADMINISTRATION

AREA FROZEN FROM BUILDING
ACTIVITIES UNDER PROVISION
OF PUNJAB SCHEDULED ROADS
& CONTROLLED AREAS.
(RESTRICTIONS OF UNREGULATED
DEVELOPMENT ACT 1963)

APPROVAL OF THE CHIEF ADMINISTRATOR
RECEIVED VIDE HIS OFFICE MEMO No. 2314-
UTFI (3)-2001/ 6654 DATED 16.8.2001

Sd/- 13.8.2001
(KARAN A. SINGH)
CHIEF ADMINISTRATOR
CHANDIGARH ADMINISTRATION

DISCLAIMER
THOUGH EVERY CARE HAS BEEN TAKEN TO PROVIDE THE CORRECT
VERSION OF THE ARCHITECTURAL CONTROL ON THIS DIGITIZED (PDF)
FORMAT, YET IN CASE OF ANY DISCREPANCY, THE MASTER COPY OF THE
ARCHITECTURAL CONTROL APPLICABLE ON EACH SUCH SITE, AS AVAILABLE
IN THE COMMERCIAL RECORD OF THE OFFICE OF CHIEF ARCHITECT OR
HER/HIS INTERPRETATION WILL OVERRULE THE DIGITIZED FORMAT.