



DEPARTMENT OF  
URBAN PLANNING  
CHANDIGARH ADMN.

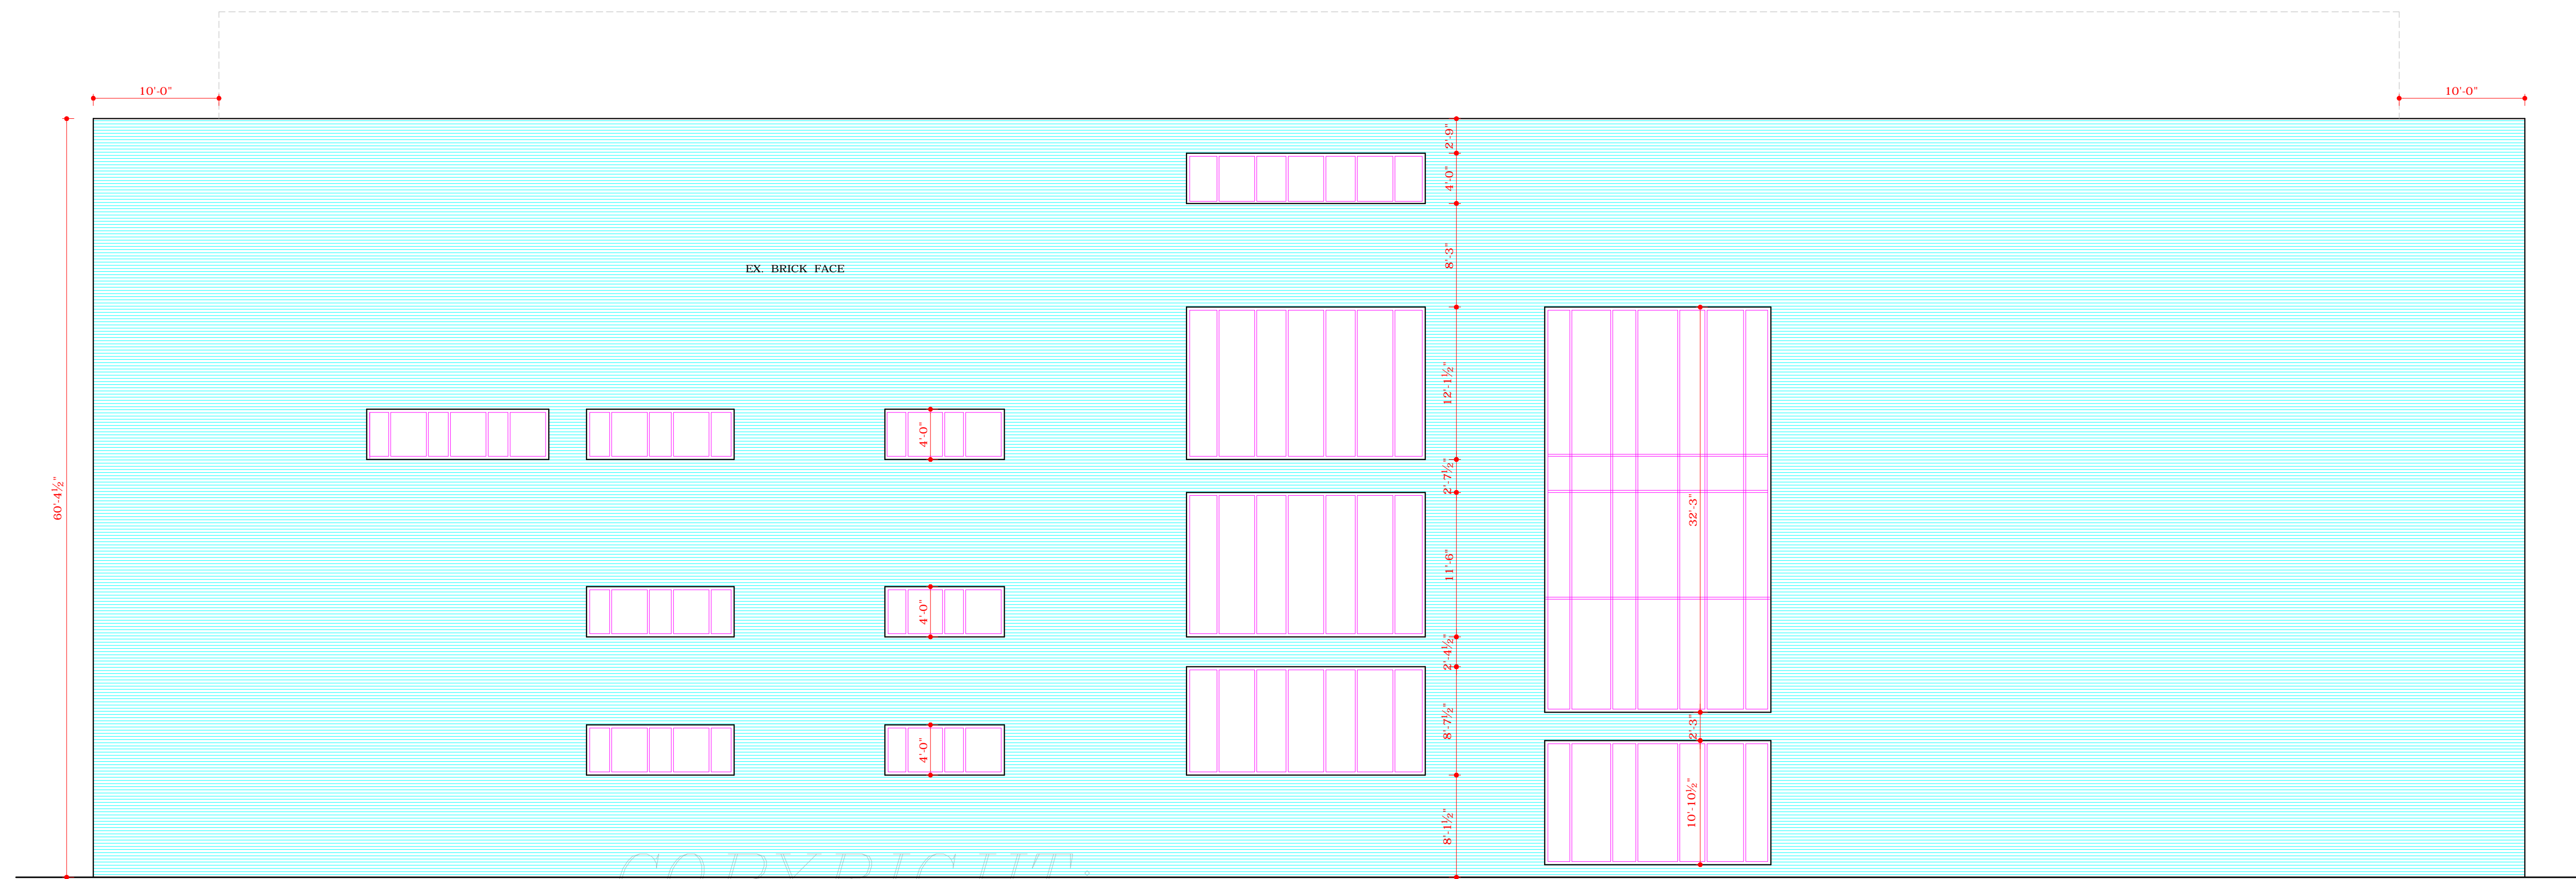

EAST ELEVATION

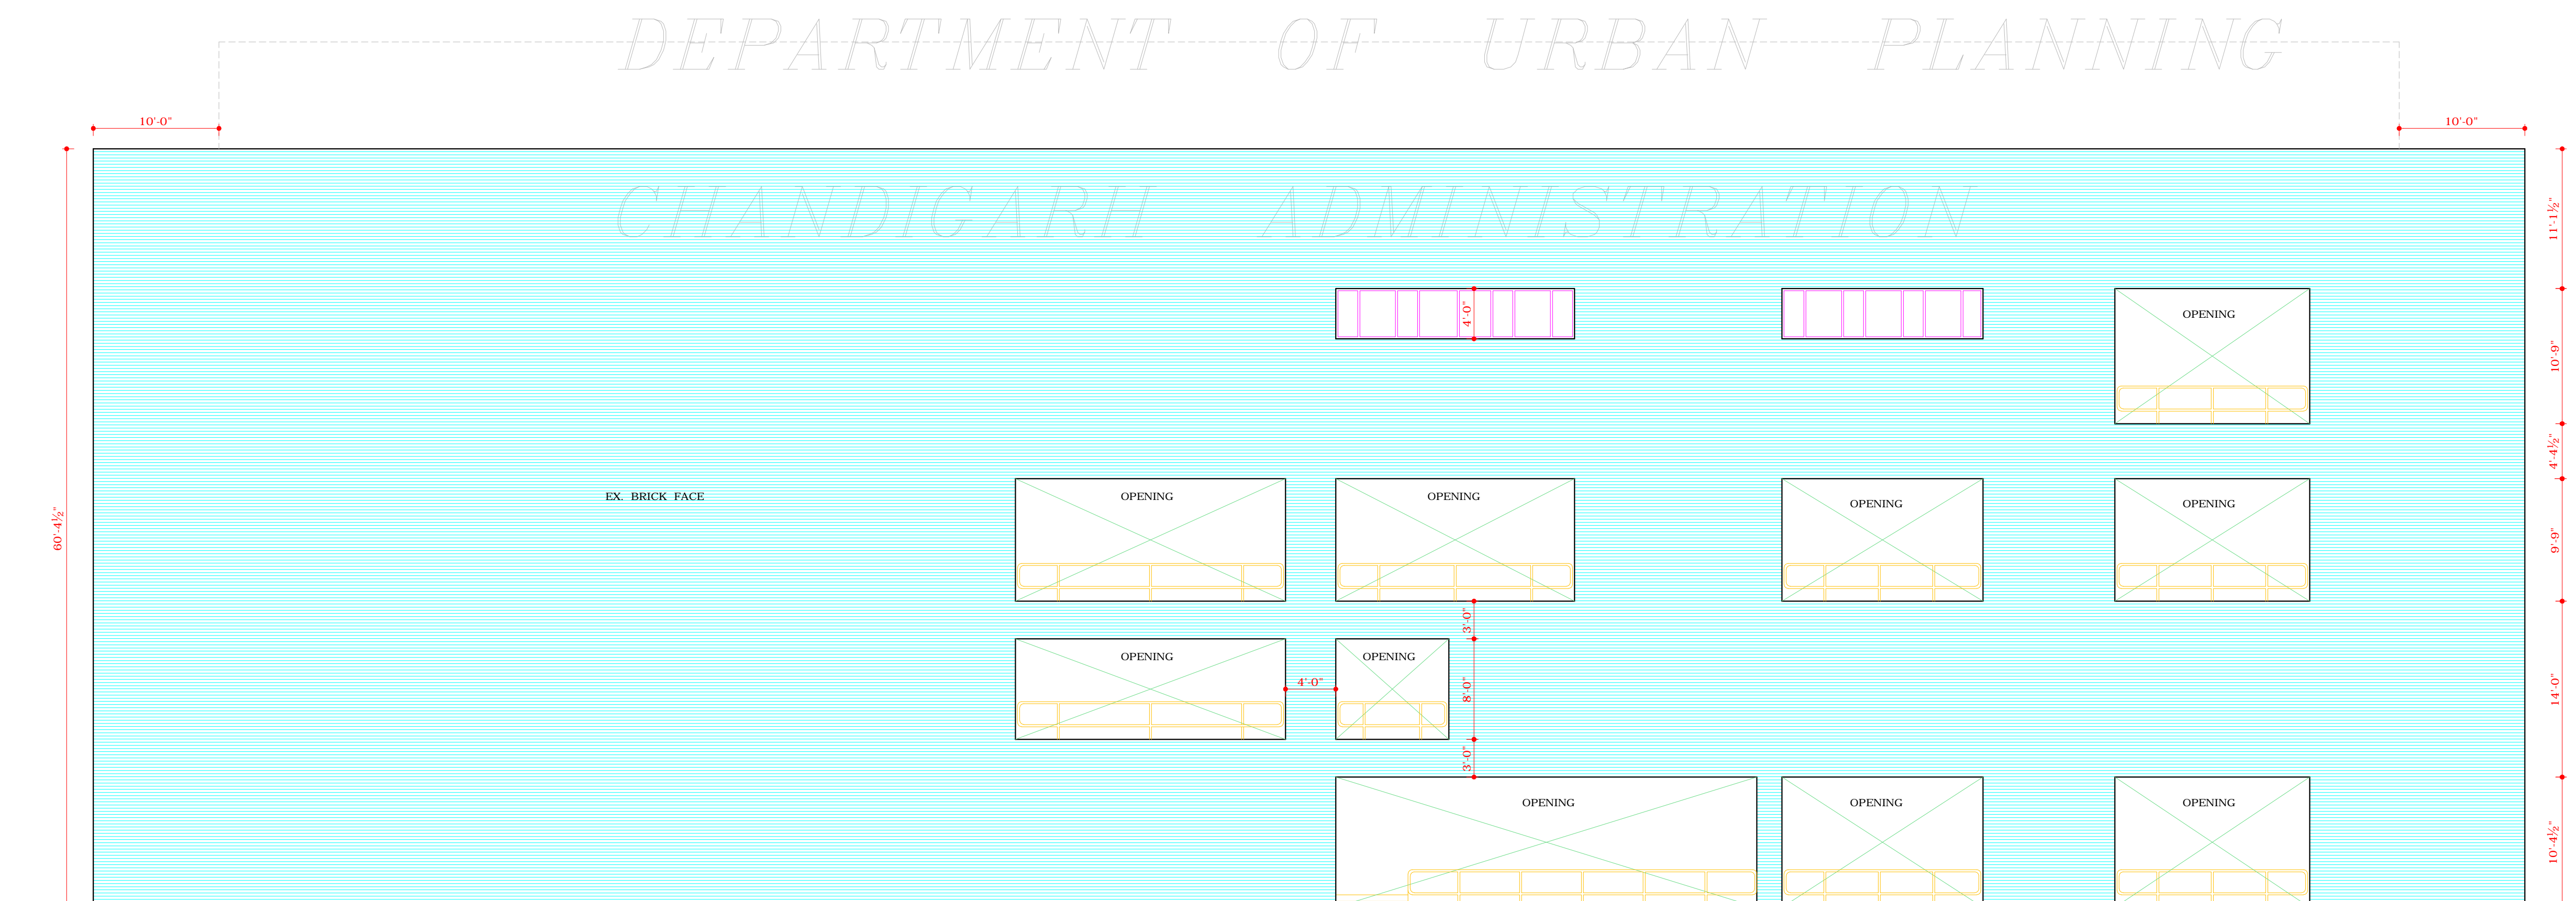

WEST ELEVATION

S.No. NOTES

THIS DRAWING IS THE PROPERTY OF THE DEPTT. OF URBAN PLANNING U.T. CHANDIGARH AND MUST NOT BE ALTERED, COPIED OR USED IN WHOLE OR IN PART WITHOUT THE PERMISSION OF THIS DEPTT. IN WRITING.

NOTE:  
THIS DRAWING HAS BEEN COMPUTERISED ON  
26-02-10 FROM DRG. No. 20 JOB No. 2019

S.No.	DESCRIPTION	SIGN	DATE
-------	-------------	------	------

REVISIONS

Sd/- (SARBJEET SINGH)  
20-7-2001  
CHIEF ARCHITECT

Sd/- (RENU SAIGAL)  
SENIOR ARCHITECT

Sd/- (RAKESH CUPTA)  
ARCHITECT ASSTT. ARCHITECT

OFFICE OF THE  
CHIEF ARCHITECT & SECY.  
CHANDIGARH U.T.

SCALE : 1/8" = 1'-0" DATED:19.7.2001

Sd/- DRAWN Sd/- S.D. SHARMA CHECKED	JOB No. 2019	DRG. No. 20
--	-----------------	----------------

ALTERNATIVE ARCHITECTURAL  
CONTROL SHEETS FOR CINEMA/  
MULTIPLEX AT MANIMAJRA

EAST & WEST ELEVATIONS

DISCLAIMER

THOUGH EVERY CARE HAS BEEN TAKEN TO PROVIDE THE CORRECT VERSION OF THE ARCHITECTURAL CONTROL ON THIS DIGITIZED (PDF) FORMAT, YET IN CASE OF ANY DISCREPANCY, THE MASTER COPY OF THE ARCHITECTURAL CONTROL APPLICABLE ON EACH SUCH SITE, AS AVAILABLE IN THE COMMERCIAL RECORD OF THE OFFICE OF CHIEF ARCHITECT OR HER/HIS INTERPRETATION WILL OVERRULE THE DIGITIZED FORMAT.

APPROVAL OF THE CHIEF ADMINISTRATOR  
RECEIVED VIDE HIS OFFICE MEMO No. 2314-  
UTFI (3)-2001/6654 DATED 16.8.2001

Sd/- 13.8.2001  
(KARAN A. SINGH)  
CHIEF ADMINISTRATOR  
CHANDIGARH ADMINISTRATION