


SECTION AT A-B

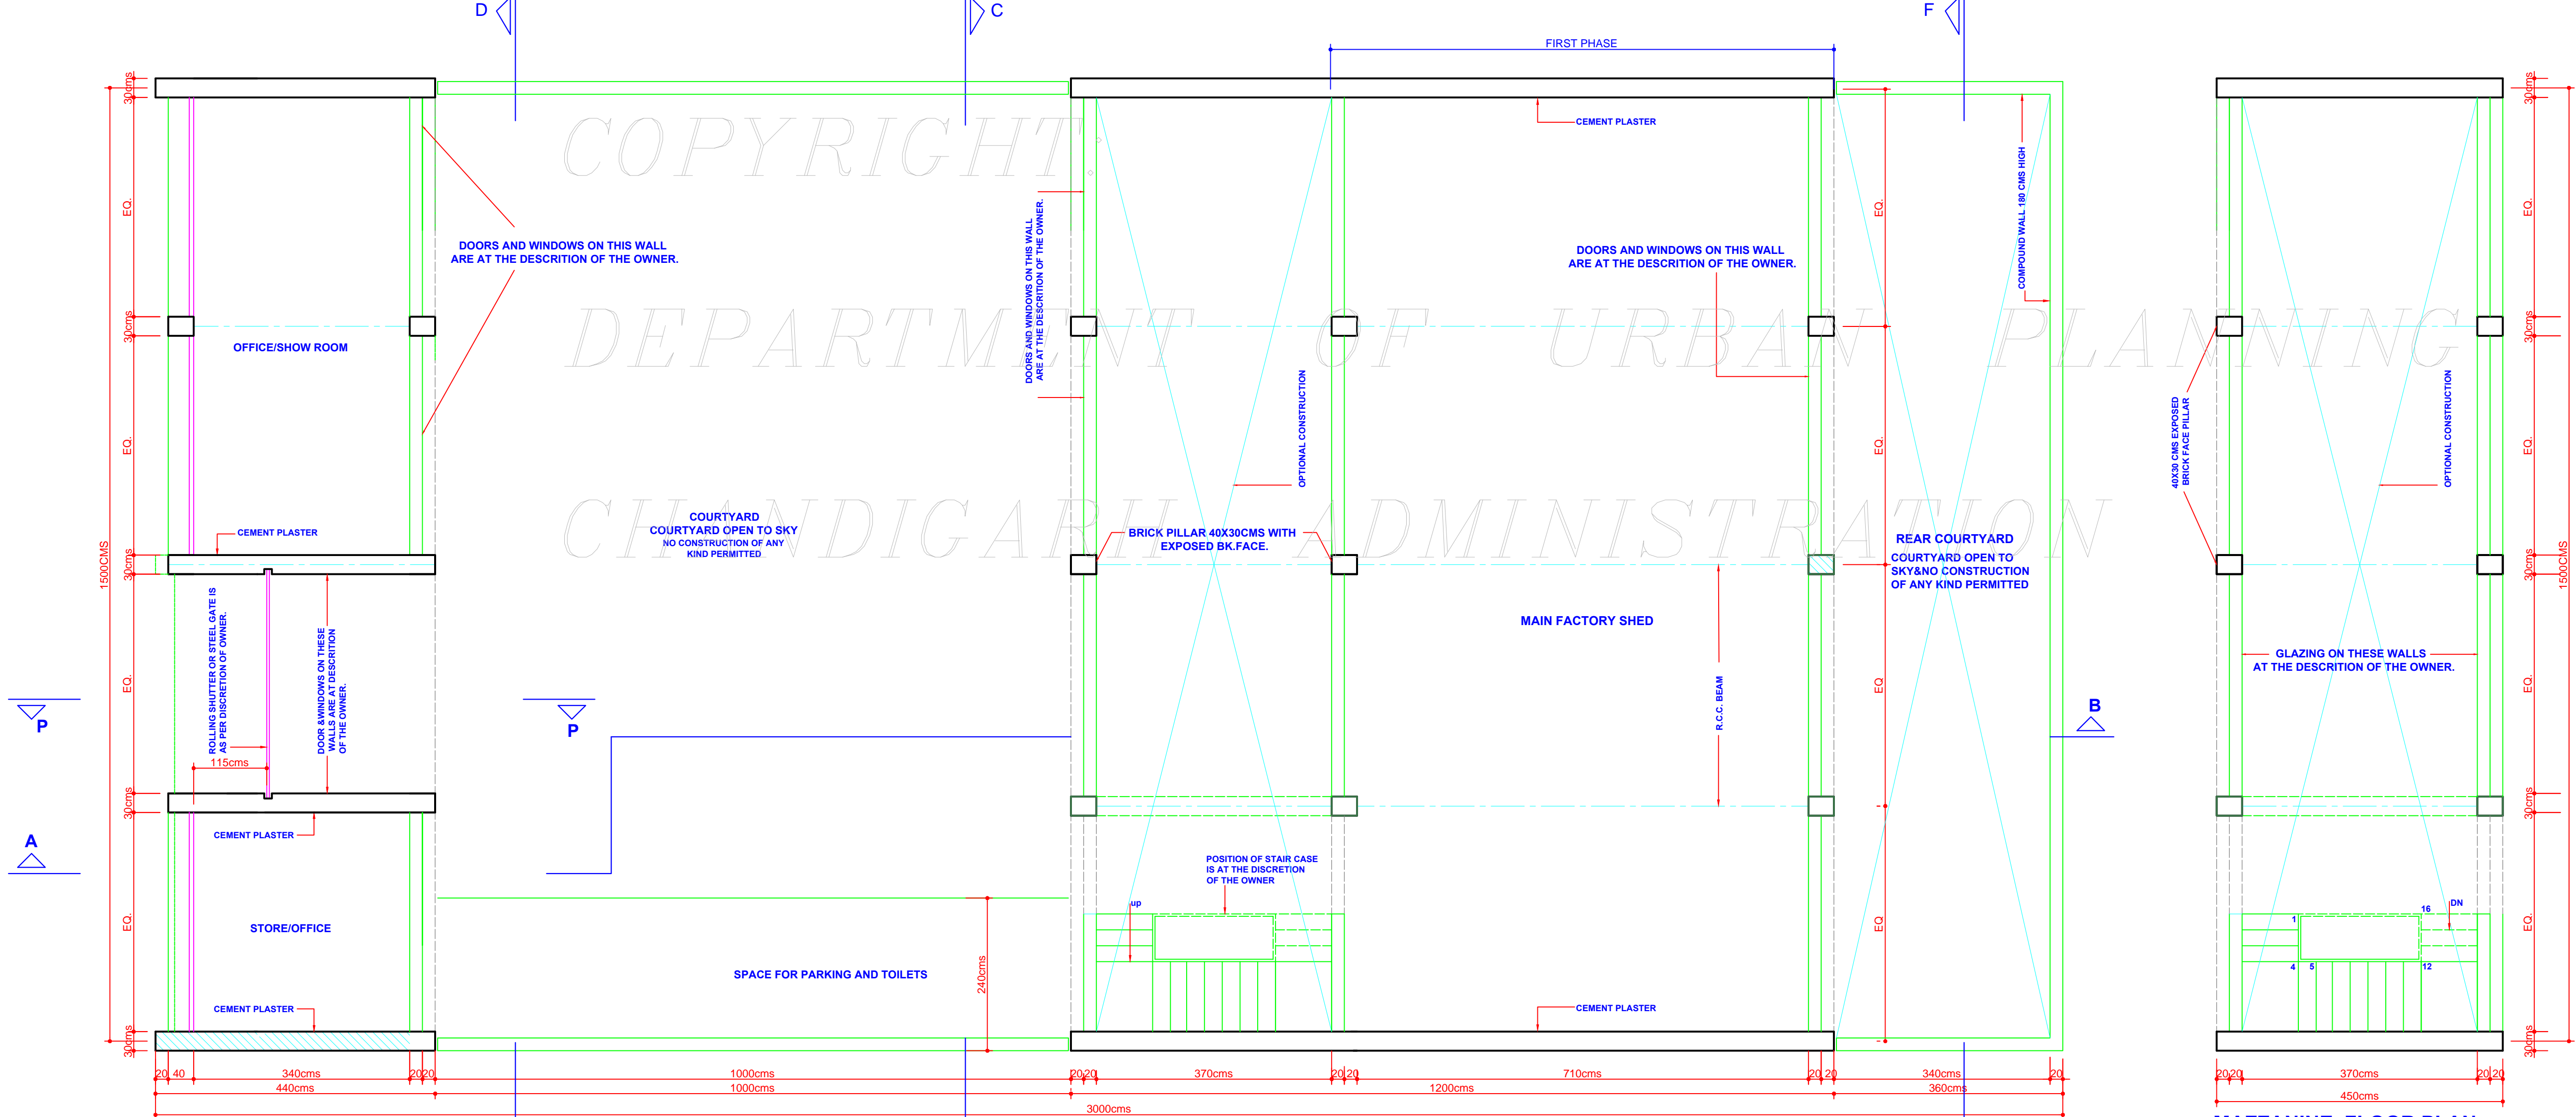

GROUND FLOOR (LEVEL-1)

MAZZANINE FLOOR PLAN (LEVEL -2)

DISCLAIMER
 THOUGH EVERY CARE HAS BEEN TAKEN TO PROVIDE THE CORRECT VERSION OF THE ARCHITECTURAL CONTROL ON THIS DIGITIZED (PDF) FORMAT, YET IN CASE OF ANY DISCREPANCY, THE MASTER COPY OF THE ARCHITECTURAL CONTROL APPLICABLE ON EACH SUCH SITE, AS AVAILABLE IN THE COMMERCIAL RECORD OF THE OFFICE OF CHIEF ARCHITECT OR HER/HIS INTERPRET- ATION WILL OVERRULE THE DIGITIZED FORMAT.

NOTE:-
 THIS DRAWING IS THE COMPUTERISED REPRODUCTION OF ORIGINAL DRG. No.1 JOB No. 1026
 M.S.CHAHAL.
 CHIEF ADMINISTRATOR
 CHANDIGARH ADMINISTRATION.
 APPROVAL OF THE CHIEF ADMINISTRATOR RECIEVED VIDE HIS MEMO HO. 2492-UTF1 (2)-78/7571 DATED. 8.05.78.

DEPARTMENT OF ARCHITECTURE

S.NO.	NOTES
1.	THIS DRG. IS THE PROPERTY OF DEPTT. OF ARCHITECTURE CHANDIGARH FORMERY OF PUNJAB GOVT AND MUST NOT BE ALTERED COPIED OR USED IN WHOLE OR IN PART WITHOUT THE PRIOR PERMISSION OF THIS DEPTT. IN WRITING.
2.	PLINTH LEVEL SHALL BE AS SUPPLIED BY THE CHIEF ARCHITECT & SECY. DEPTT. OF URBAN PLANNING, CHANDIGARH.
3.	EXPOSED BRICK FACE SHALL MEAN FAR FACED BK. WORK WITHOUT ANY PAINT COLOUR WASH OR POINTING.
4.	PLASTER SURFACE WHERE- EVER SHOWN ON THE DRAWING SHALL BE WHITE WASHED UNLESS OTHERWISE SPECIFIED.
5.	INTERNAL CHANGES MAY BE ALLOWED SUBJECT TO THE PRIOR APPROVAL OF THE CHIEF ADMINISTRATOR.
6.	NO DEVIATIONS ON THE FRONT FACADE AS WELL AS ON THE END ELEVATIONS OF THE CORNER PLOT SHALL BE PERMITTED.
7.	IN ALL THE INTERNAL FACADES THE STRUCTURAL FRAME WORK AS SHOWN ON THE DRAWINGS IN EXPOSED BK. WORK IS COMPULSORY THE TREATMENT BETWEEN THE STRUCTURAL WORK WILL BE AT THE DISCRETION OF THE DWNER.
8.	THE EXTERNAL DOORS, WINDOW SHUTTERS AND JOINERY WORK IN STEEL OR IN WOOD SHALL BE PAINTED IN GREY COLOUR OF I.S.I. SHADE NO. 683 ONLY.
9.	COURTYARD SHALL REMAIN OPEN TO SKY AS SHOWN ON THE DRAWINGS & NO ENCRICHMENT OF ANY KIND PERMITTED.
10.	THIS DRAWING IS TO BE READ ALONG WITH DRG. NO. 2 OF JOB OF JOB NO 1026.
11.	NO RAIN WATER & SOIL VENTILATION OR ANY OTHER PIPE SHALL BE PERMITTED ON THE EXTERNAL FACE OF THE BUILDING.
12.	THE MEANS OF TAKING ELECTRICAL, TELEPHONES OR OTHER CONNECTIONS FROM PUBLIC SUPPLY LINES MUST BE SHOWN ON THE BUILDING PLANS AND SHALL BE SUBJECT TO THE PRIOR APPROVAL OF CHIEF ADMINISTRATOR. LIGHTING SYSTEM OF THE ADVERTISEMENT PANEL SHALL BE ACCORDING TO THE DRAWING.
CONTINUED ON DRG. NO.2, JOB NO. 1026	

S.NO.	DESCRIPTION	SIGN	DATE
REVISION			
(SD)/M.N.SHARMA/19.12.77.	CHIEF ARCHITECT	(SD)/19.12.77.	SENIOR ARCHITECT
(SD)/19.12.77.	ARCHITECT	(SD)/19.12.77.	ASSTT. ARCHITECT

OFFICE OF THE CHIEF ARCHITECT & SECY. U.T CHANDIGARH.

SCALE:- 1:50	JOB NO. 1026	DRG. NO. 1
--------------	--------------	------------

ARCHITECTURAL CONTROL SHEET FOR PRINTING PRESSES INDUSTRIAL AREA. PHASE:1 PLOT SIZE:-15MX30M

PLAN & SECTION