




DEPARTMENT OF ARCHITECTURE, U.T.

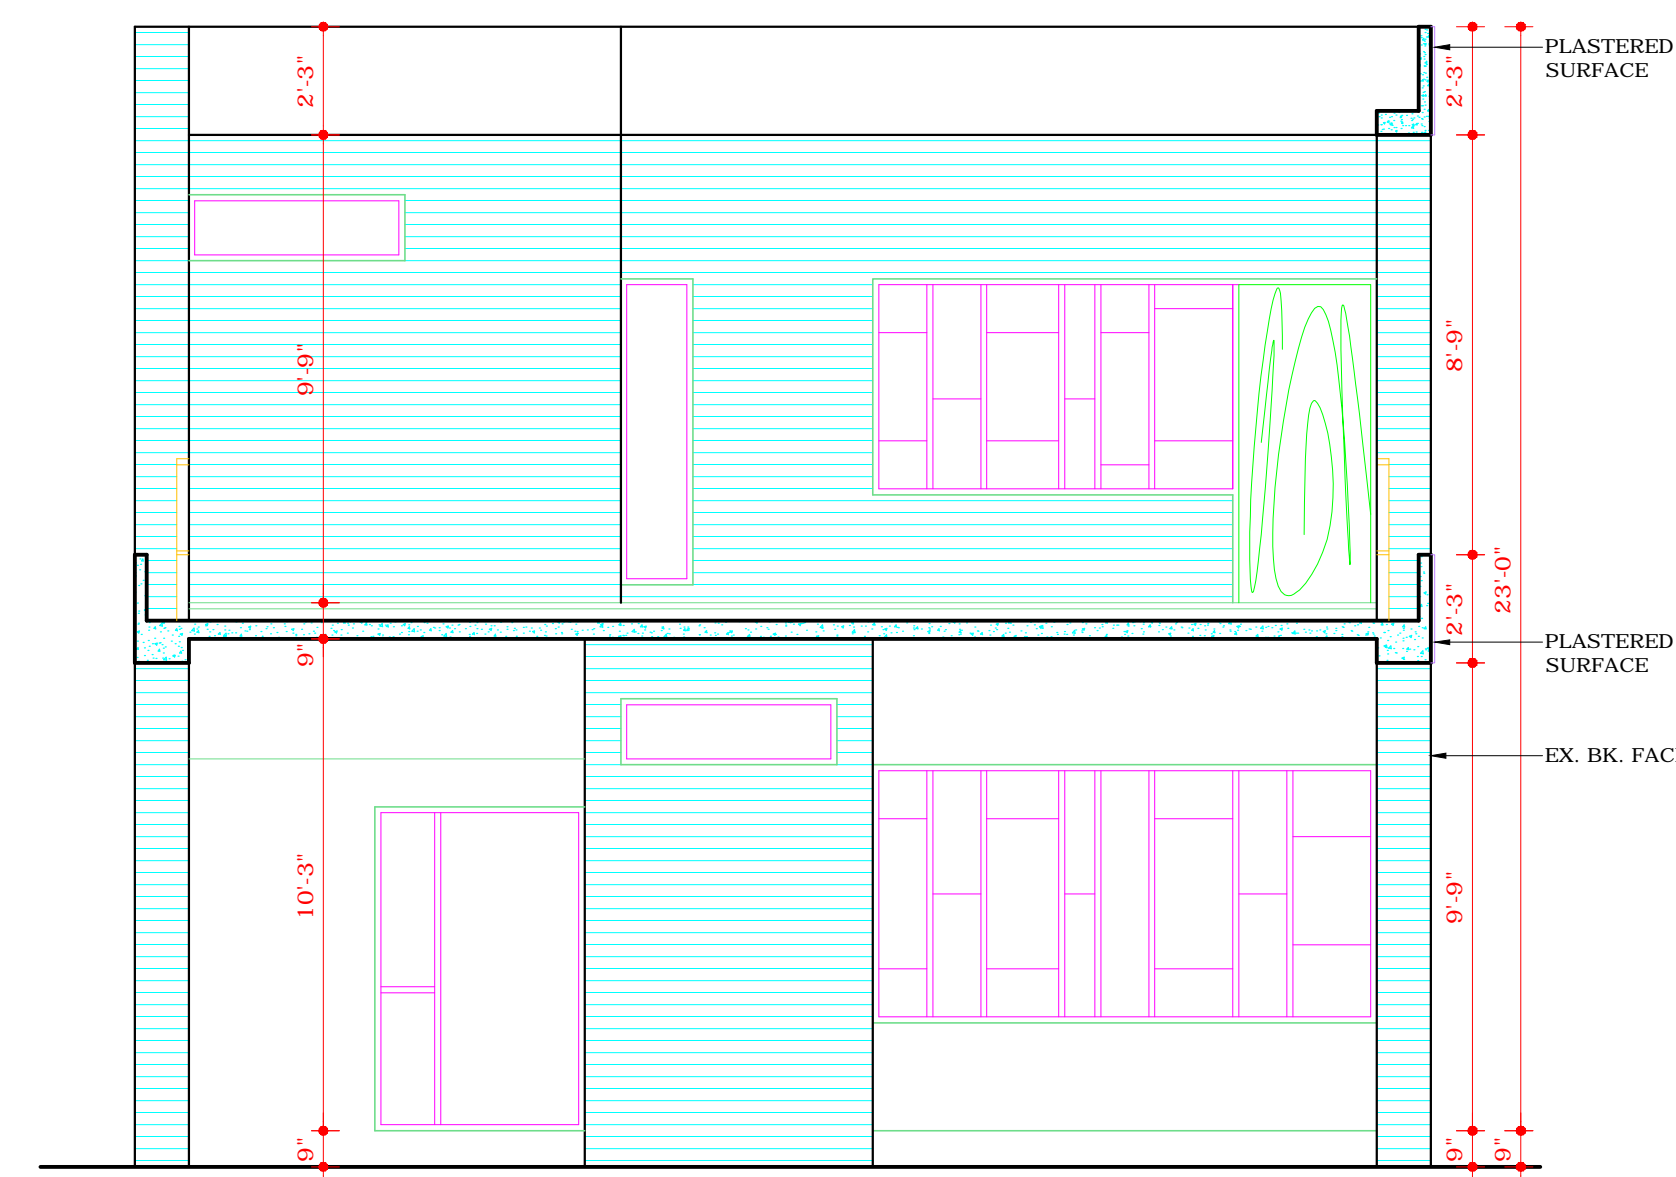


SECTION D-D

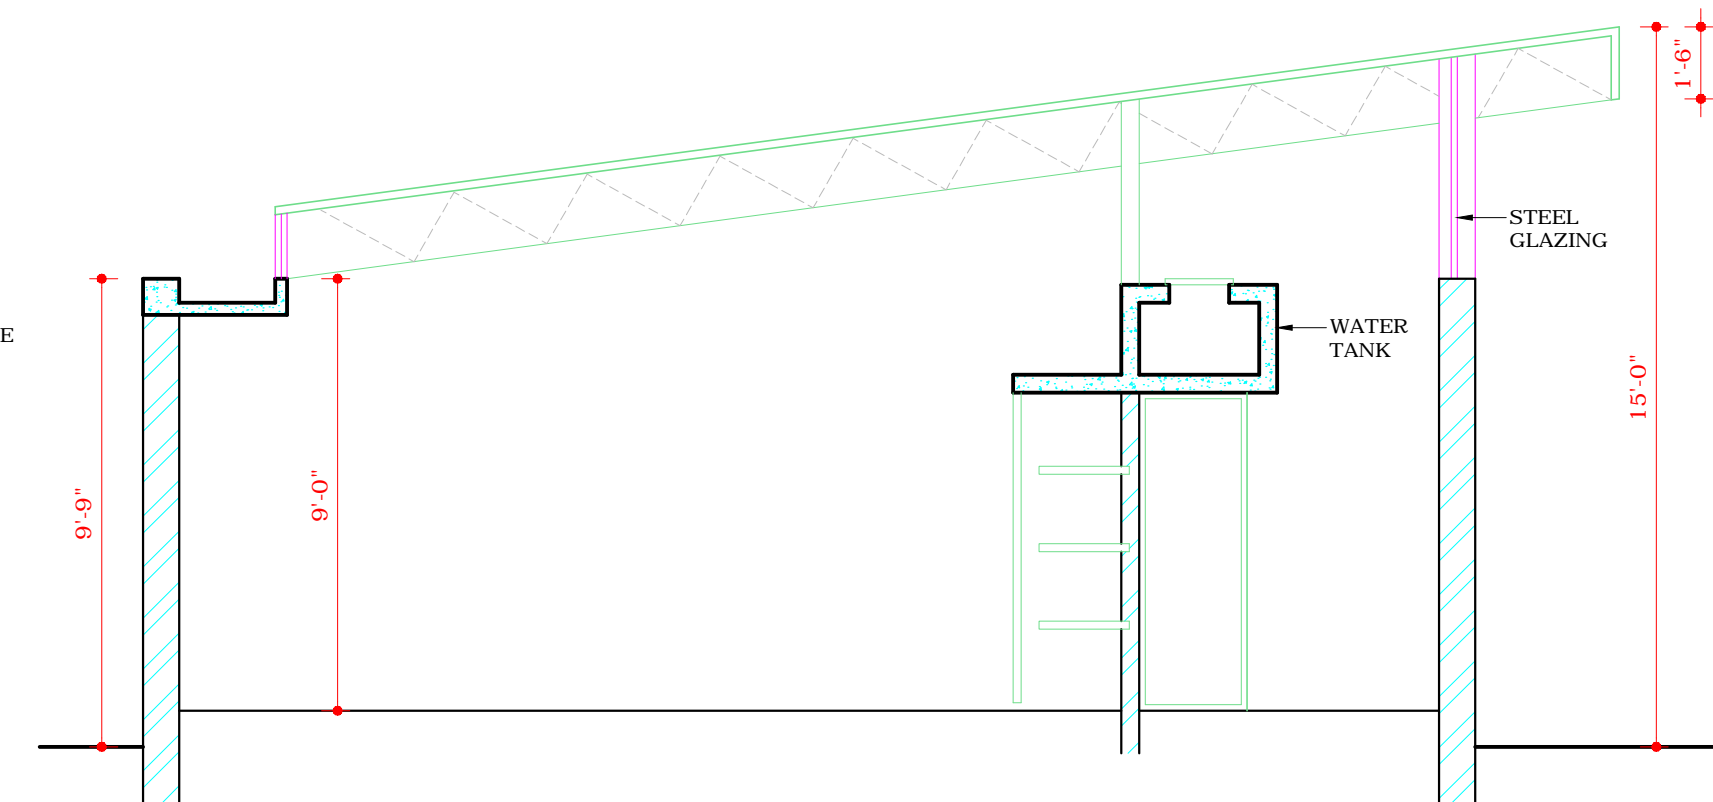

SECTION A-A

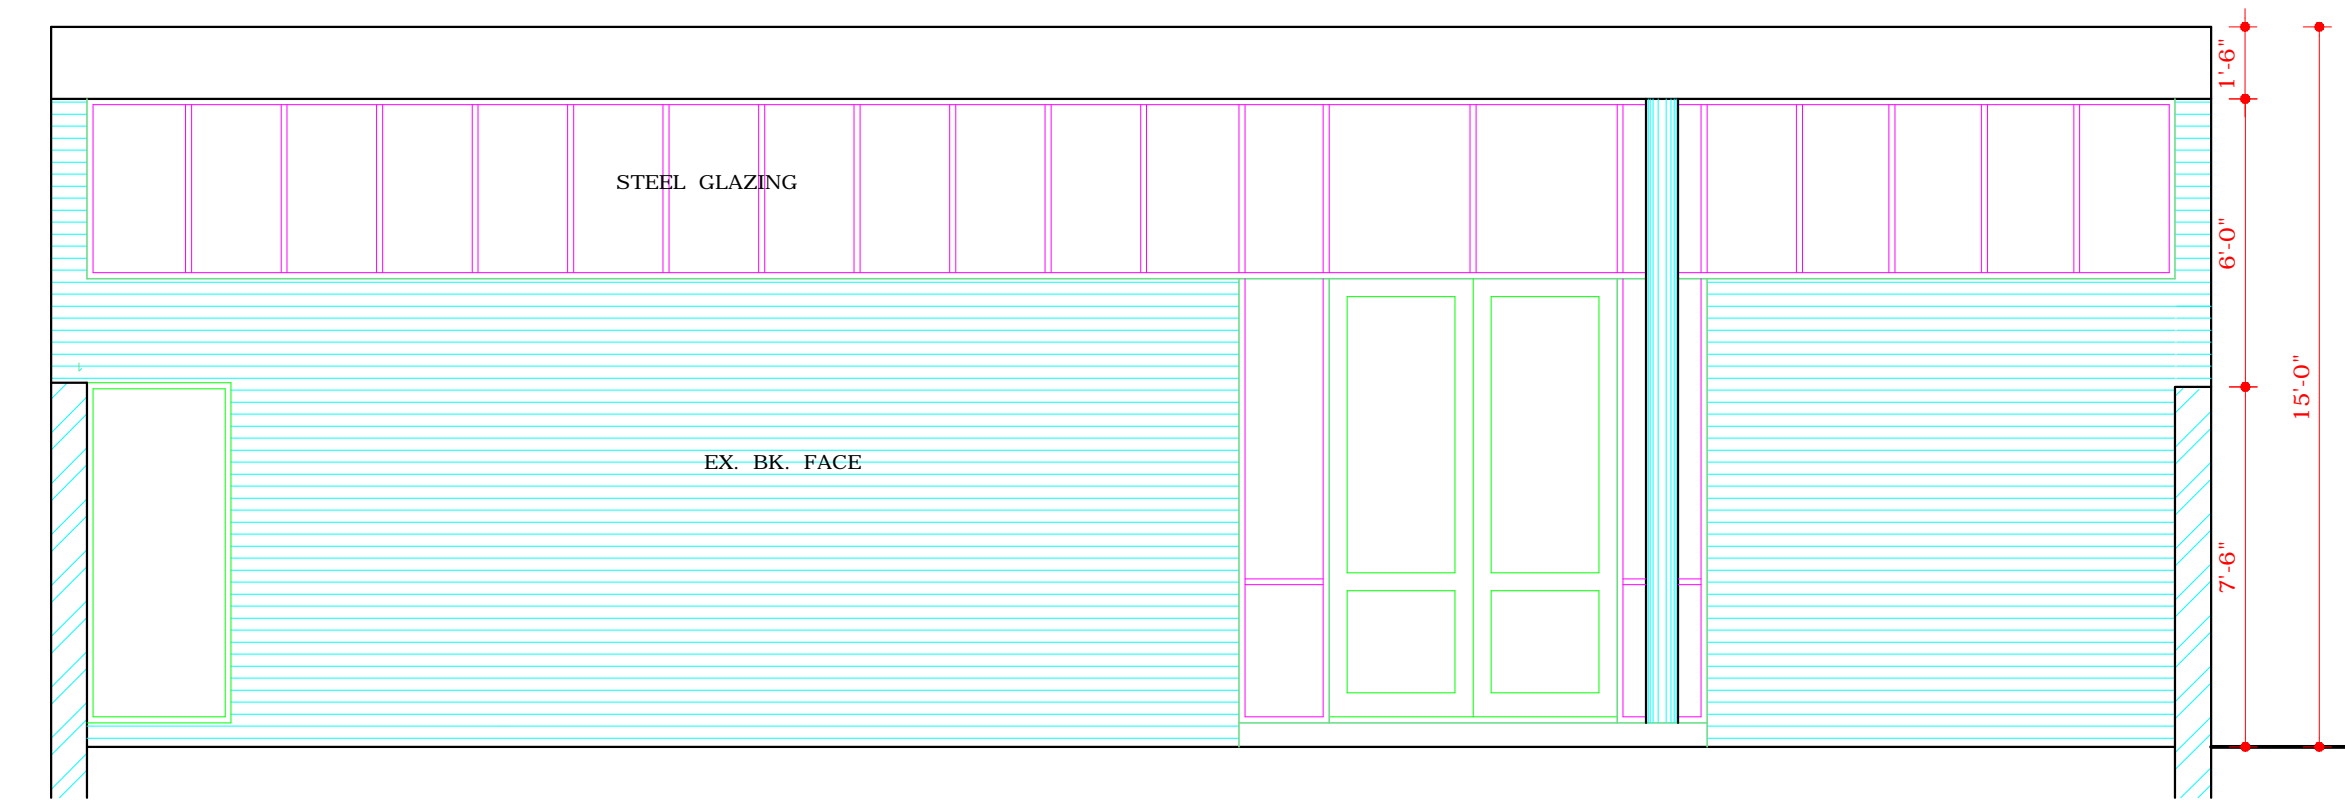

SECTIONAL ELEVATION C-C

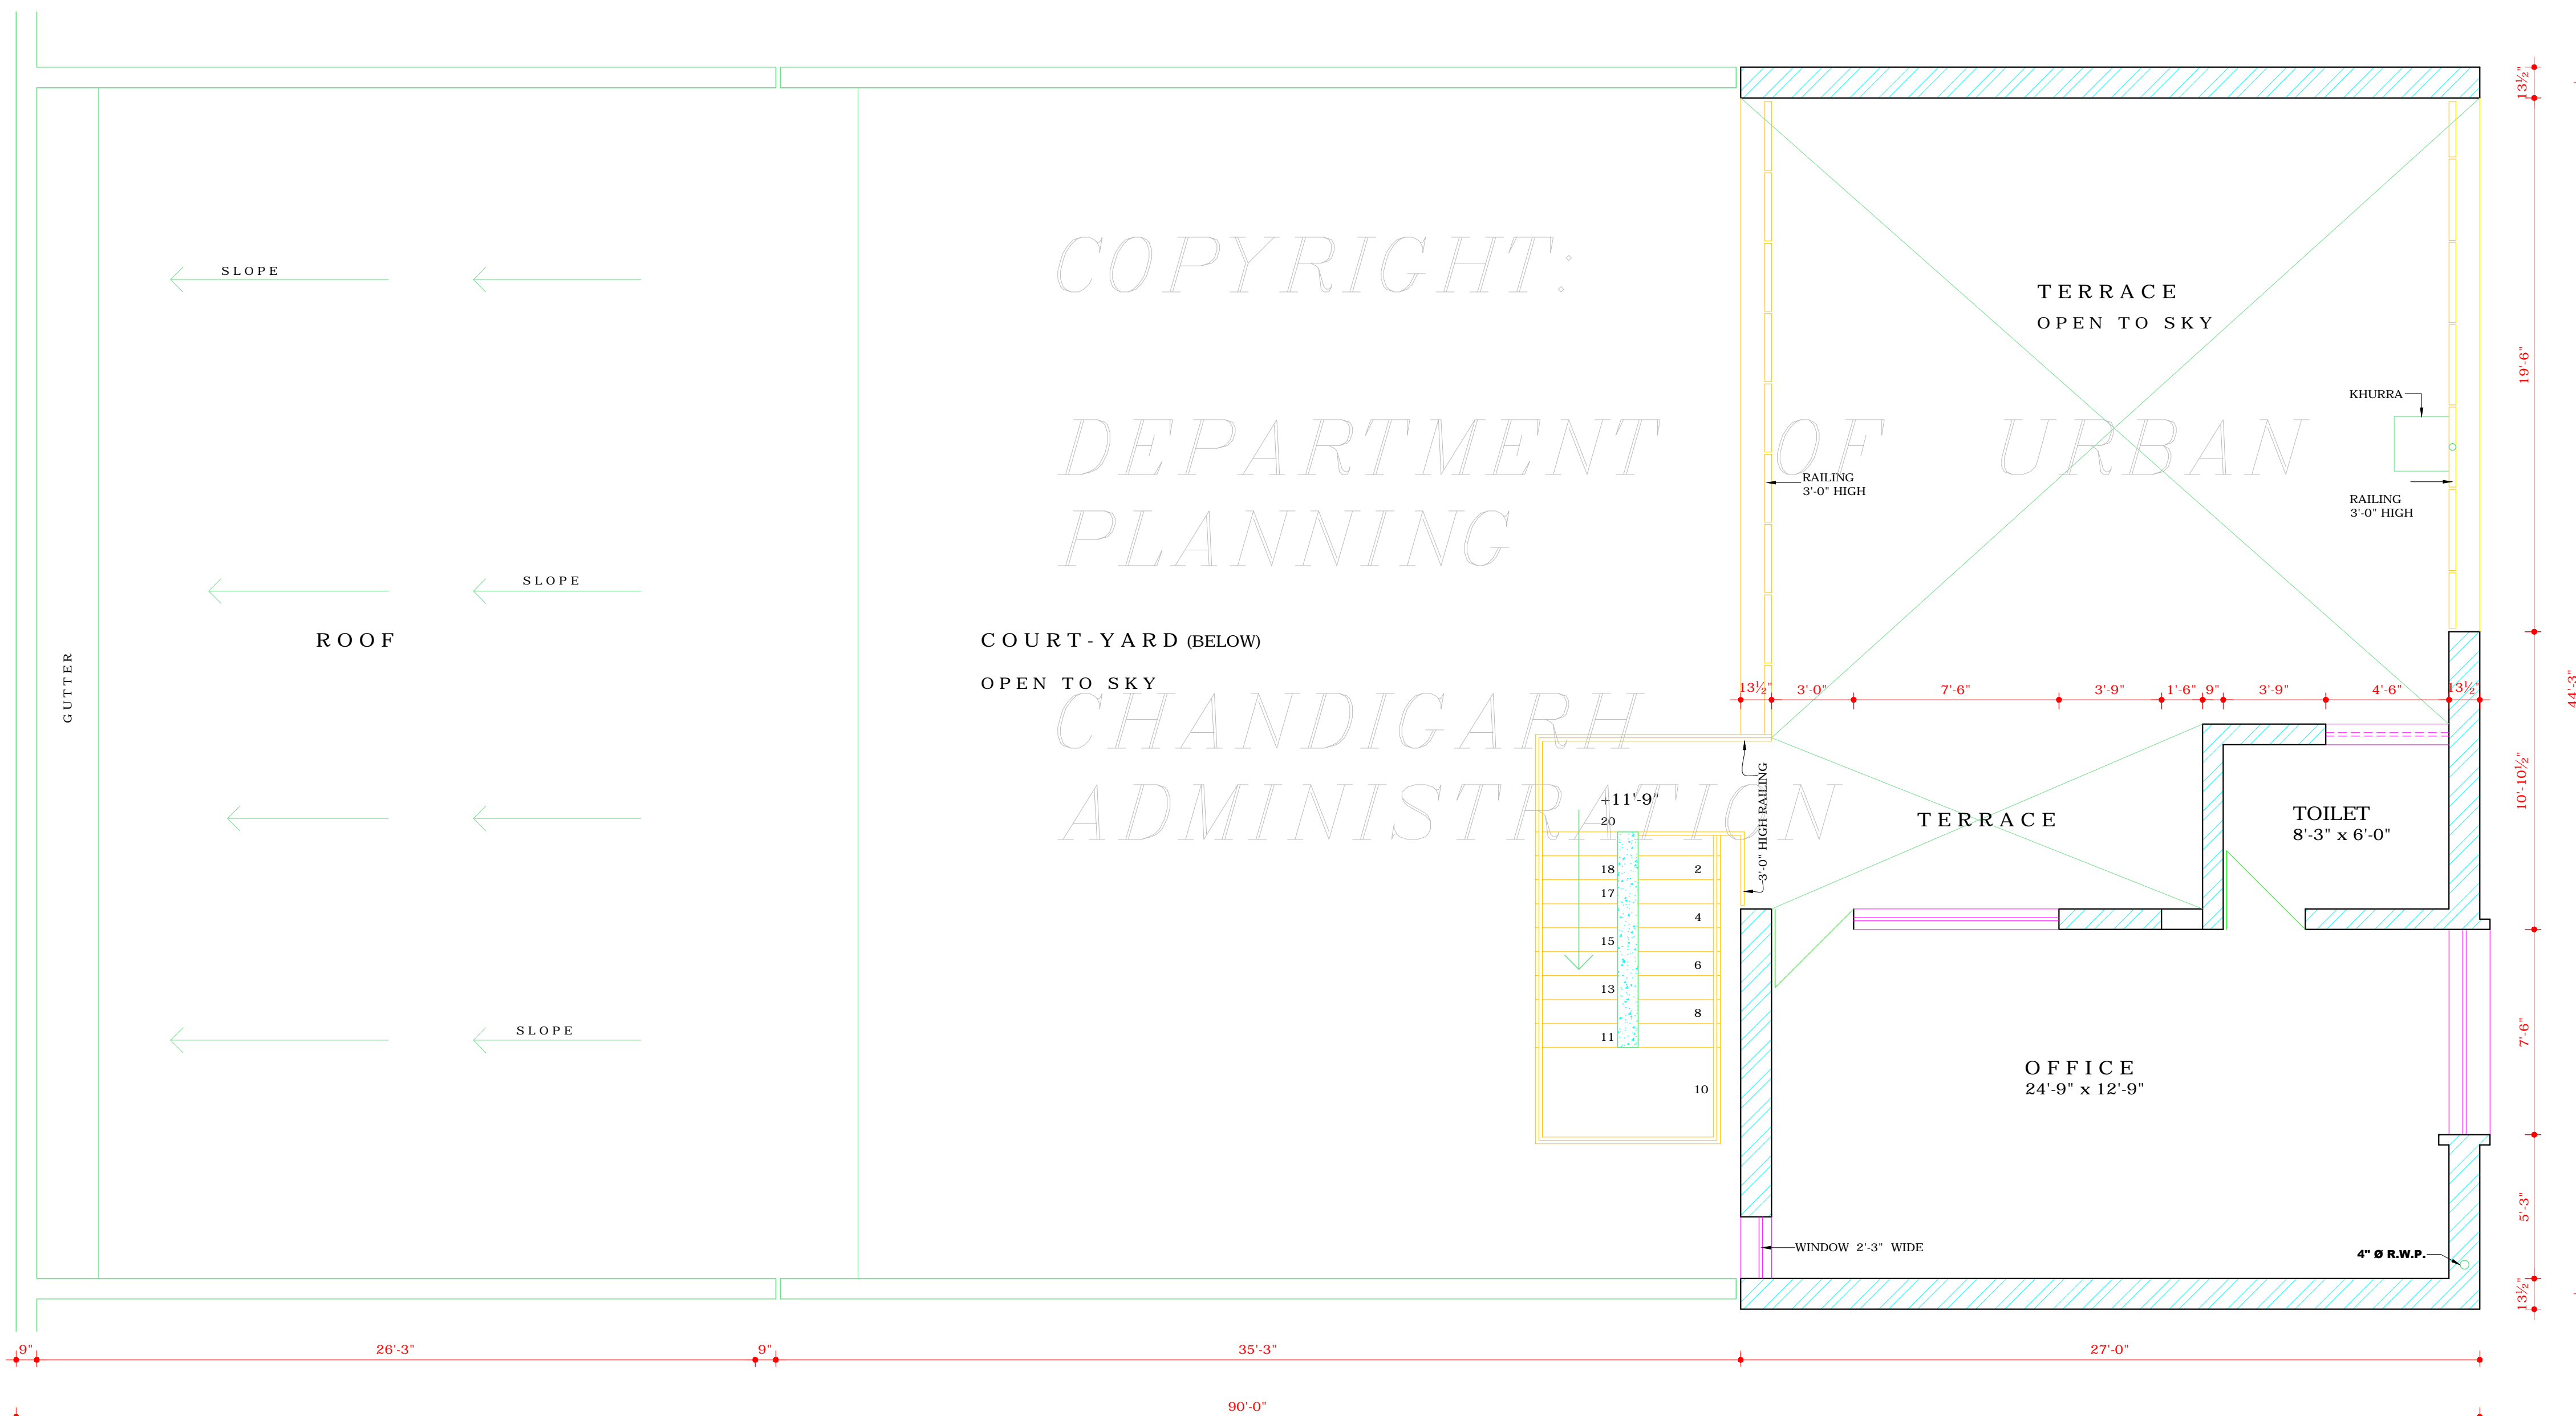

FIRST FLOOR PLAN

S.No. NOTES:-

1. THIS DRG. IS THE PROPERTY OF THE DEPTT. OF ARCHITECTURE, CHD. U.T. AND FORMERLY OF THE P.B. GOVT. AND MUST NOT BE ALTERED, COPIED OR USED IN WHOLE OR IN PARTS WITHOUT THE PERMISSION OF THIS DEPTT. IN WRITING.

APPROVAL OF THE CHIEF ADMINISTRATOR RECEIVED VIDE HIS OFFICE MEMO No. 89938 UTFI(2)-82/19299 DATED 15-12-82.

S.No. DESCRIPTION

REVISIONS

Sd/- SEWA SINGH  
27.11.82  
CHIEF ADMINISTRATOR

SURJIT SINGH  
15.10.82  
CHIEF ARCHITECT

R.S.LALL  
5.10.82  
SENIOR ARCHITECT

J.N.SETH  
5.10.82  
ARCHITECT

S.S.VIRDI  
5.10.82  
ASSTT. ARCHITECT

OFFICE OF THE CHIEF ARCHITECT CHANDIGARH, U.T.

SCALE = 1/4" = 1'-0" DATE -

KANTA KUMARI DEALT BY JOB No. 483 DRG. No. 3

A.S.RATRA CHECKED

REPAIR SHOPS IN INDUSTRIAL AREA

FIRST FLOOR PLAN & SECTIONS AT A-A, C-C, & D-D

**DISCLAIMER:-**  
THOUGH EVERY CARE HAS BEEN TAKEN TO PROVIDE THE CORRECT VERSION OF THE ARCHITECTURAL CONTROL ON THIS DIGITIZED(PDF) FORMAT, YET IN CASE OF ANY DISCREPANCY, THE MASTER COPY OF THE ARCHITECTURAL CONTROL APPLICABLE ON EACH SUCH SITE, AS AVAILABLE IN THE COMMERCIAL RECORD OF THE OFFICE OF THE CHIEF ARCHITECT OR HER/HIS INTERPRETATION WILL OVERRULE THE DIGITIZED FORMAT.