



DEPARTMENT OF ARCHITECTURE, U.T.

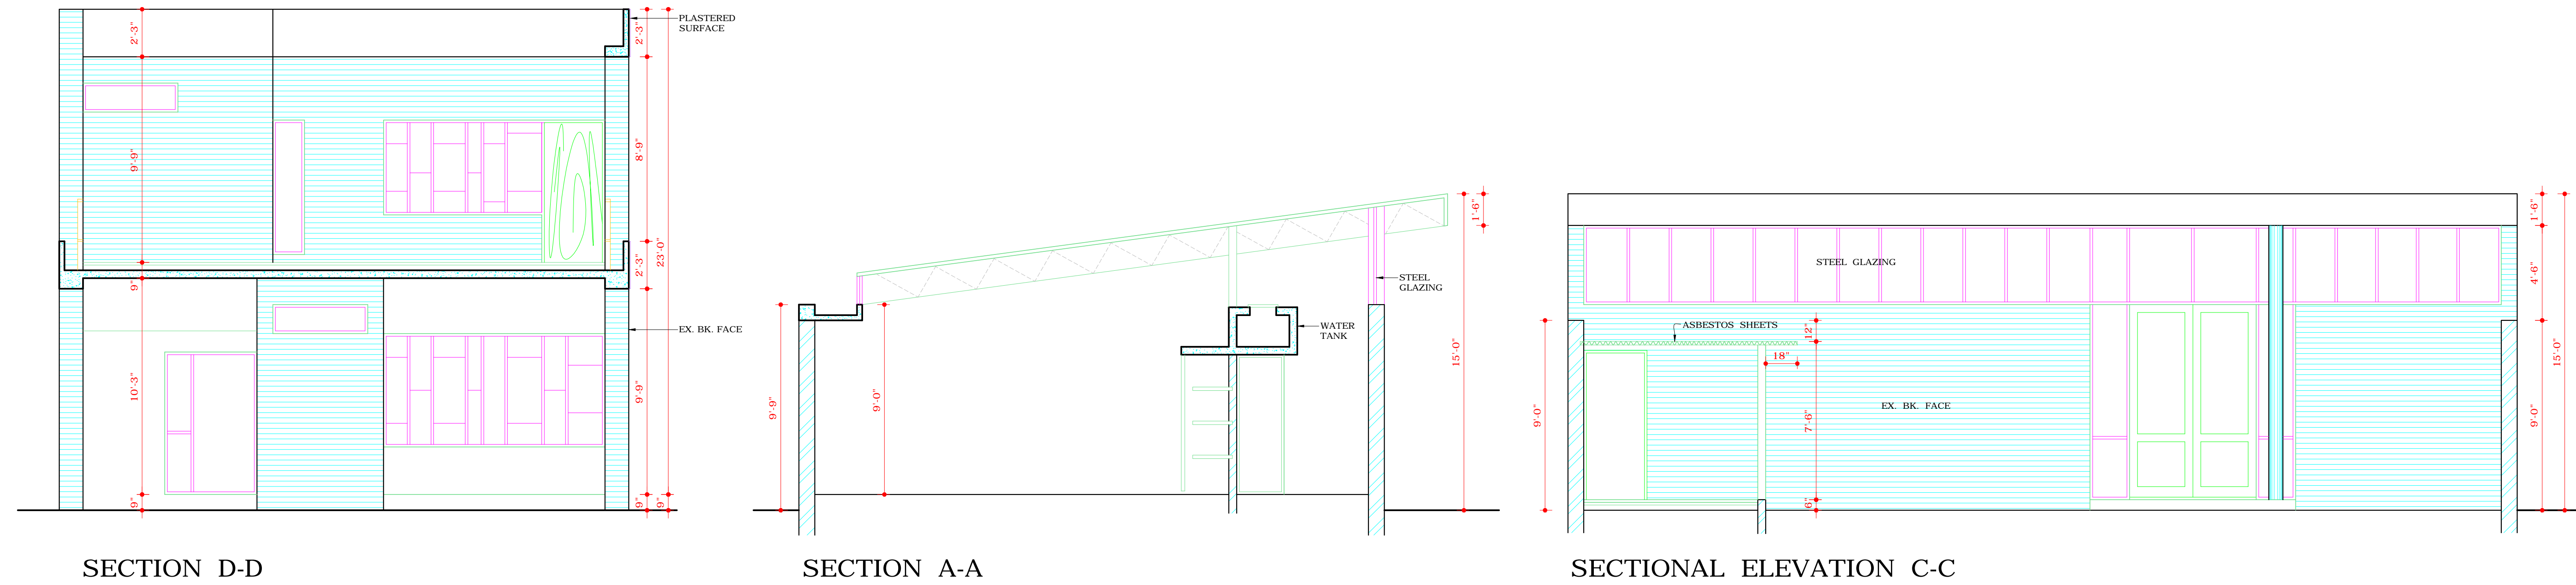

S.No. NOTES:-
1. THIS DRG. IS THE PROPERTY OF THE DEPTT. OF ARCHITECTURE, CHD. U.T. AND FORMERLY OF THE P.B. GOVT. AND MUST NOT BE ALTERED, COPIED OR USED IN WHOLE OR IN PARTS WITHOUT THE PERMISSION OF THIS DEPTT. IN WRITING.

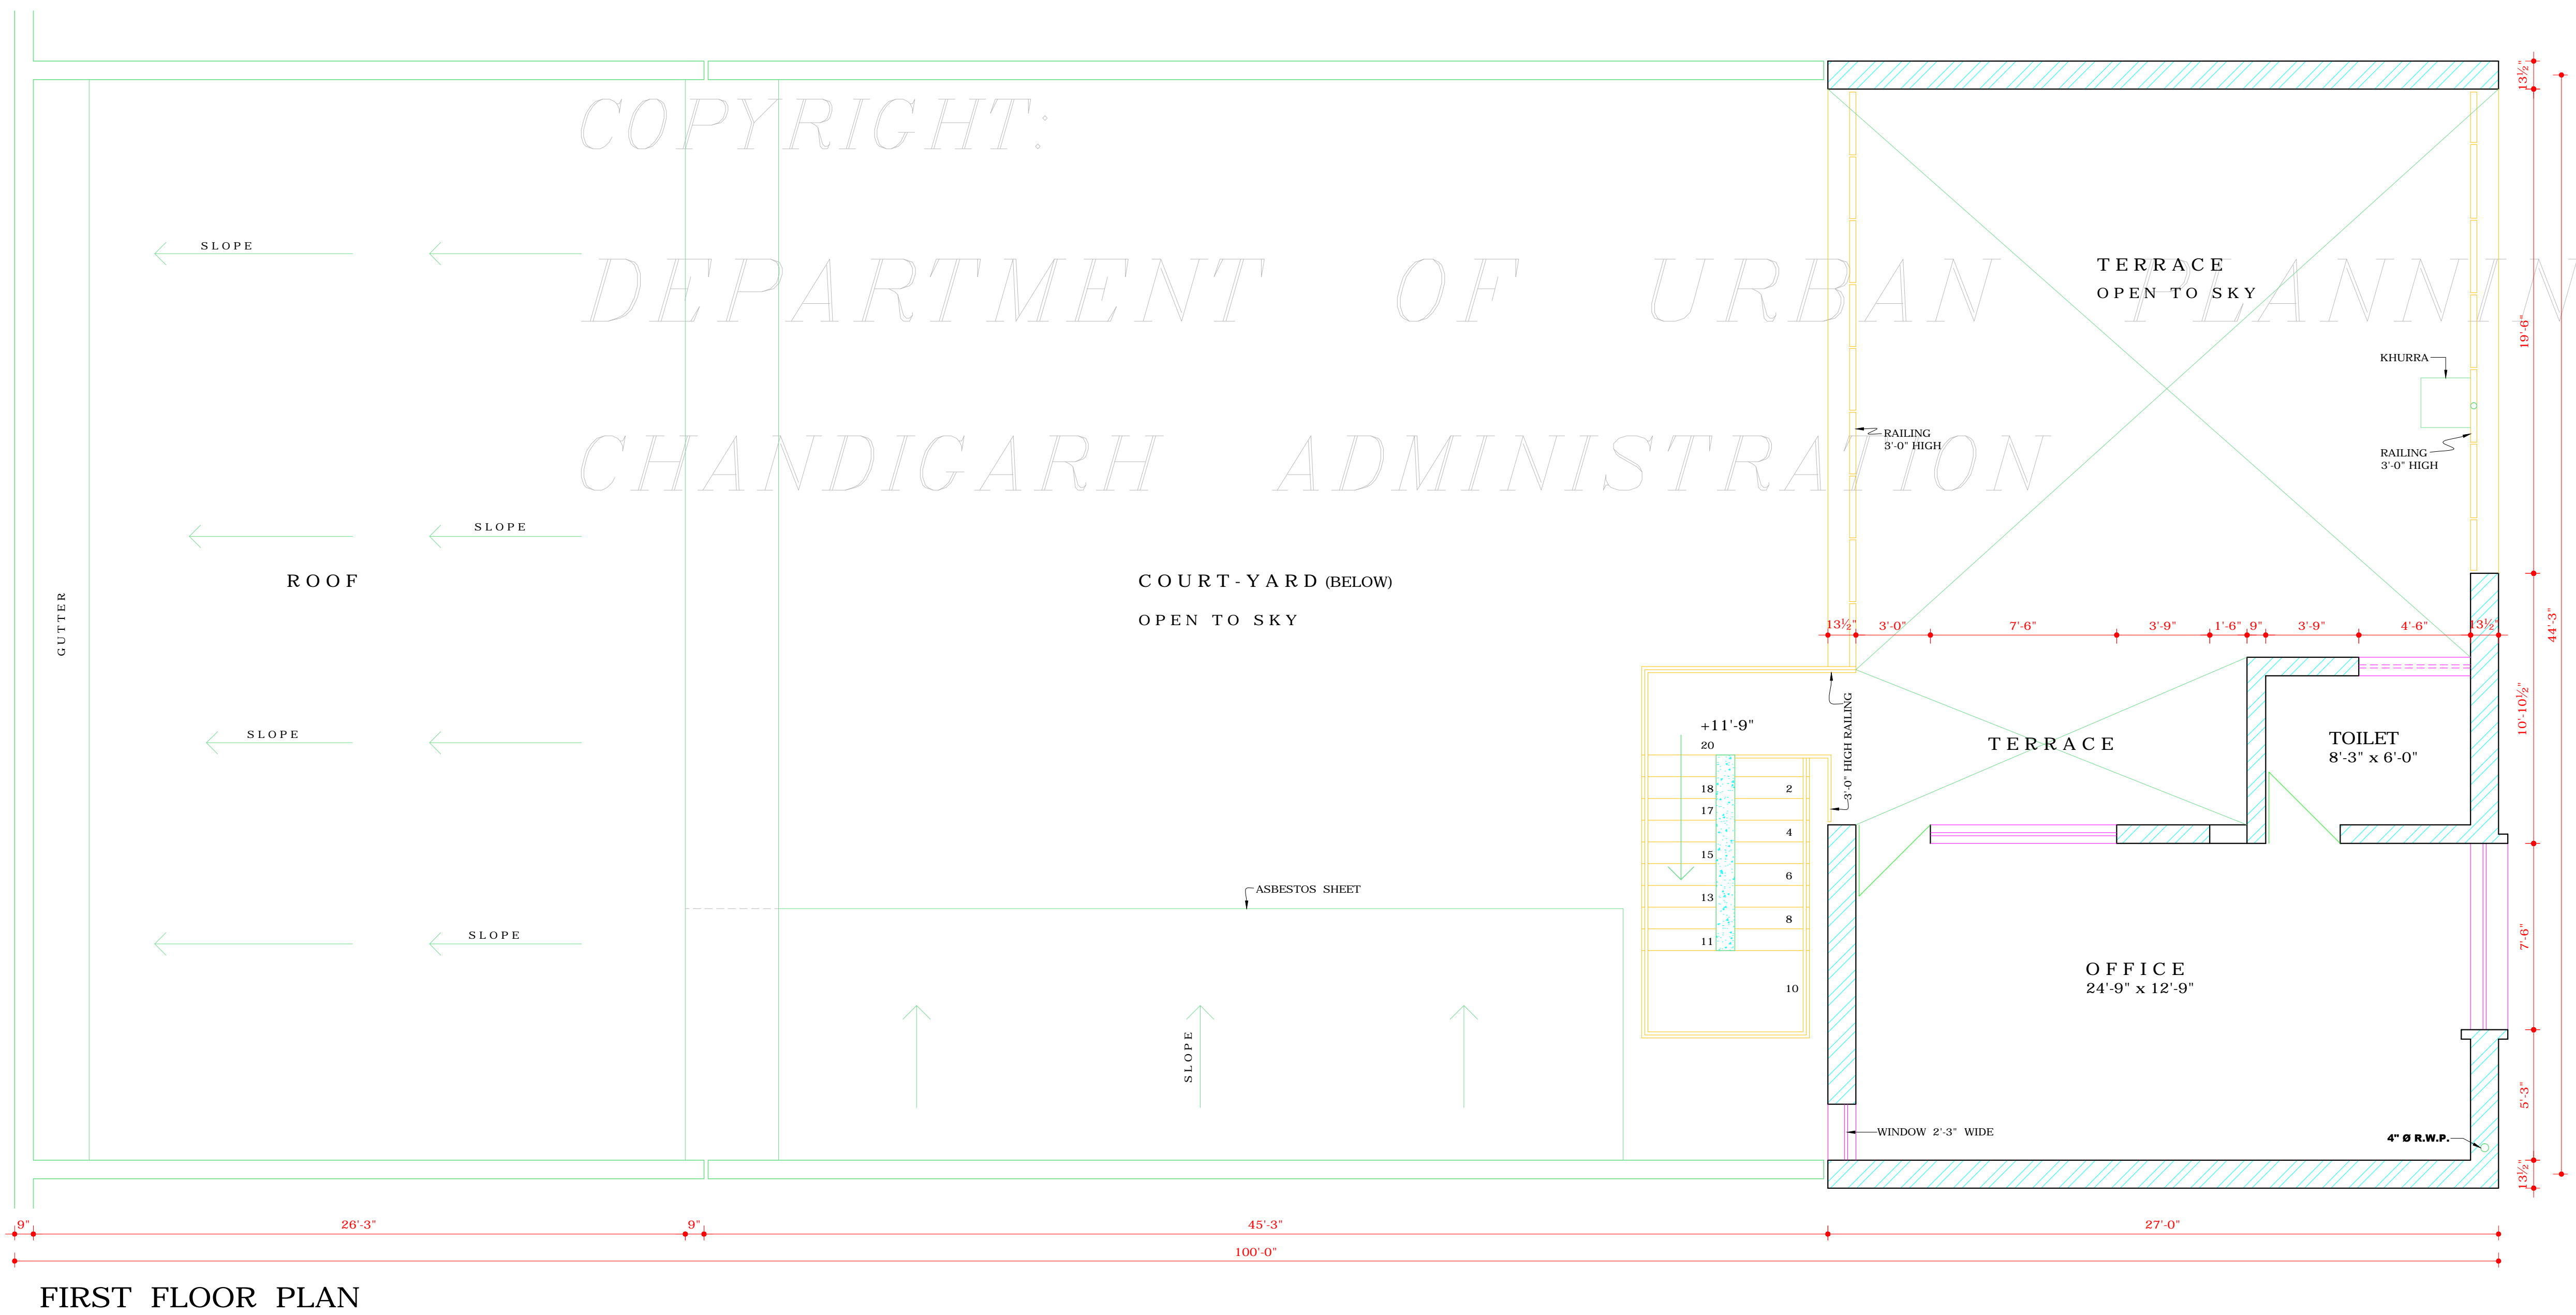

FIRST FLOOR PLAN

Sd/ SH. N.S. MATHUR
CHIEF ARCHITECT

Sd/ SH. V.P. ANIL
SENIOR ARCHITECT

Sd/ S.S. SANDHU
ARCHITECT

Sd/ SH. B.L. DOGRA
ASSTT. ARCHITECT

APPROVAL OF THE CHIEF ADMINISTRATOR RECEIVED VIDE HIS OFFICE MEMO No. 89938 UTFI(2)-82/19299 DATED 15-12-82.
NOTE:- THIS DRAWING HAS BEEN COMPUTERISED ON 23-12-09 FROM DRG. No. 5 JOB No. 483

S.No.	DESCRIPTION
REVISIONS	
Sd/ SEWA SINGH 27.11.82 CHIEF ADMINISTRATOR	
Sd/ CHIEF ARCHITECT	Sd/ SENIOR ARCHITECT
Sd/ ARCHITECT	Sd/ ASSTT. ARCHITECT

OFFICE OF THE CHIEF ARCHITECT CHANDIGARH, U.T.
SCALE = 1/4" = 1'-0"
DATE -
Sd/ DEALT BY JOB No. 483 DRG. No. 5
Sd/ CHECKED

REPAIR SHOPS IN INDUSTRIAL AREA

FIRST FLOOR PLAN & SECTIONS AT A-A, C-C, & D-D

DISCLAIMER
THOUGH EVERY CARE HAS BEEN TAKEN TO PROVIDE THE CORRECT VERSION OF THE ARCHITECTURAL CONTROL, ON THIS DIGITIZED (PDF) FORMAT, YET IN CASE OF ANY DISCREPANCY, THE MASTER COPY OF THE ARCHITECTURAL CONTROL APPLICABLE ON EACH SUCH SITE, AS AVAILABLE IN THE COMMERCIAL RECORD OF THE OFFICE OF CHIEF ARCHITECT OR HER/HIS INTERPRETATION WILL OVERRULE THE DIGITIZED FORMAT.

• THIS DRG. IS THE EXACT TRACING OF DRG. No. 3 OF JOB No. 483. PREM LATA 9-2-93
• ATTESTED TO BE A TRUE COPY Sd/ S.P. KHURANA 10-2-93 ASSTT. ARCHITECT

• APPROVAL OF THE FINANCE SECRETARY RECEIVED VIDE HIS OFFICE MEMO No. 2673-UTFI(4)-92/13276 DATED 17.12.92 Sd/ SH. S.S. BRAR CHIEF ADMINISTRATOR