



NOTES


24. THIS DRAWING IS TO BE READ ALONG THE DRG. NO. & JOB NO. 2085

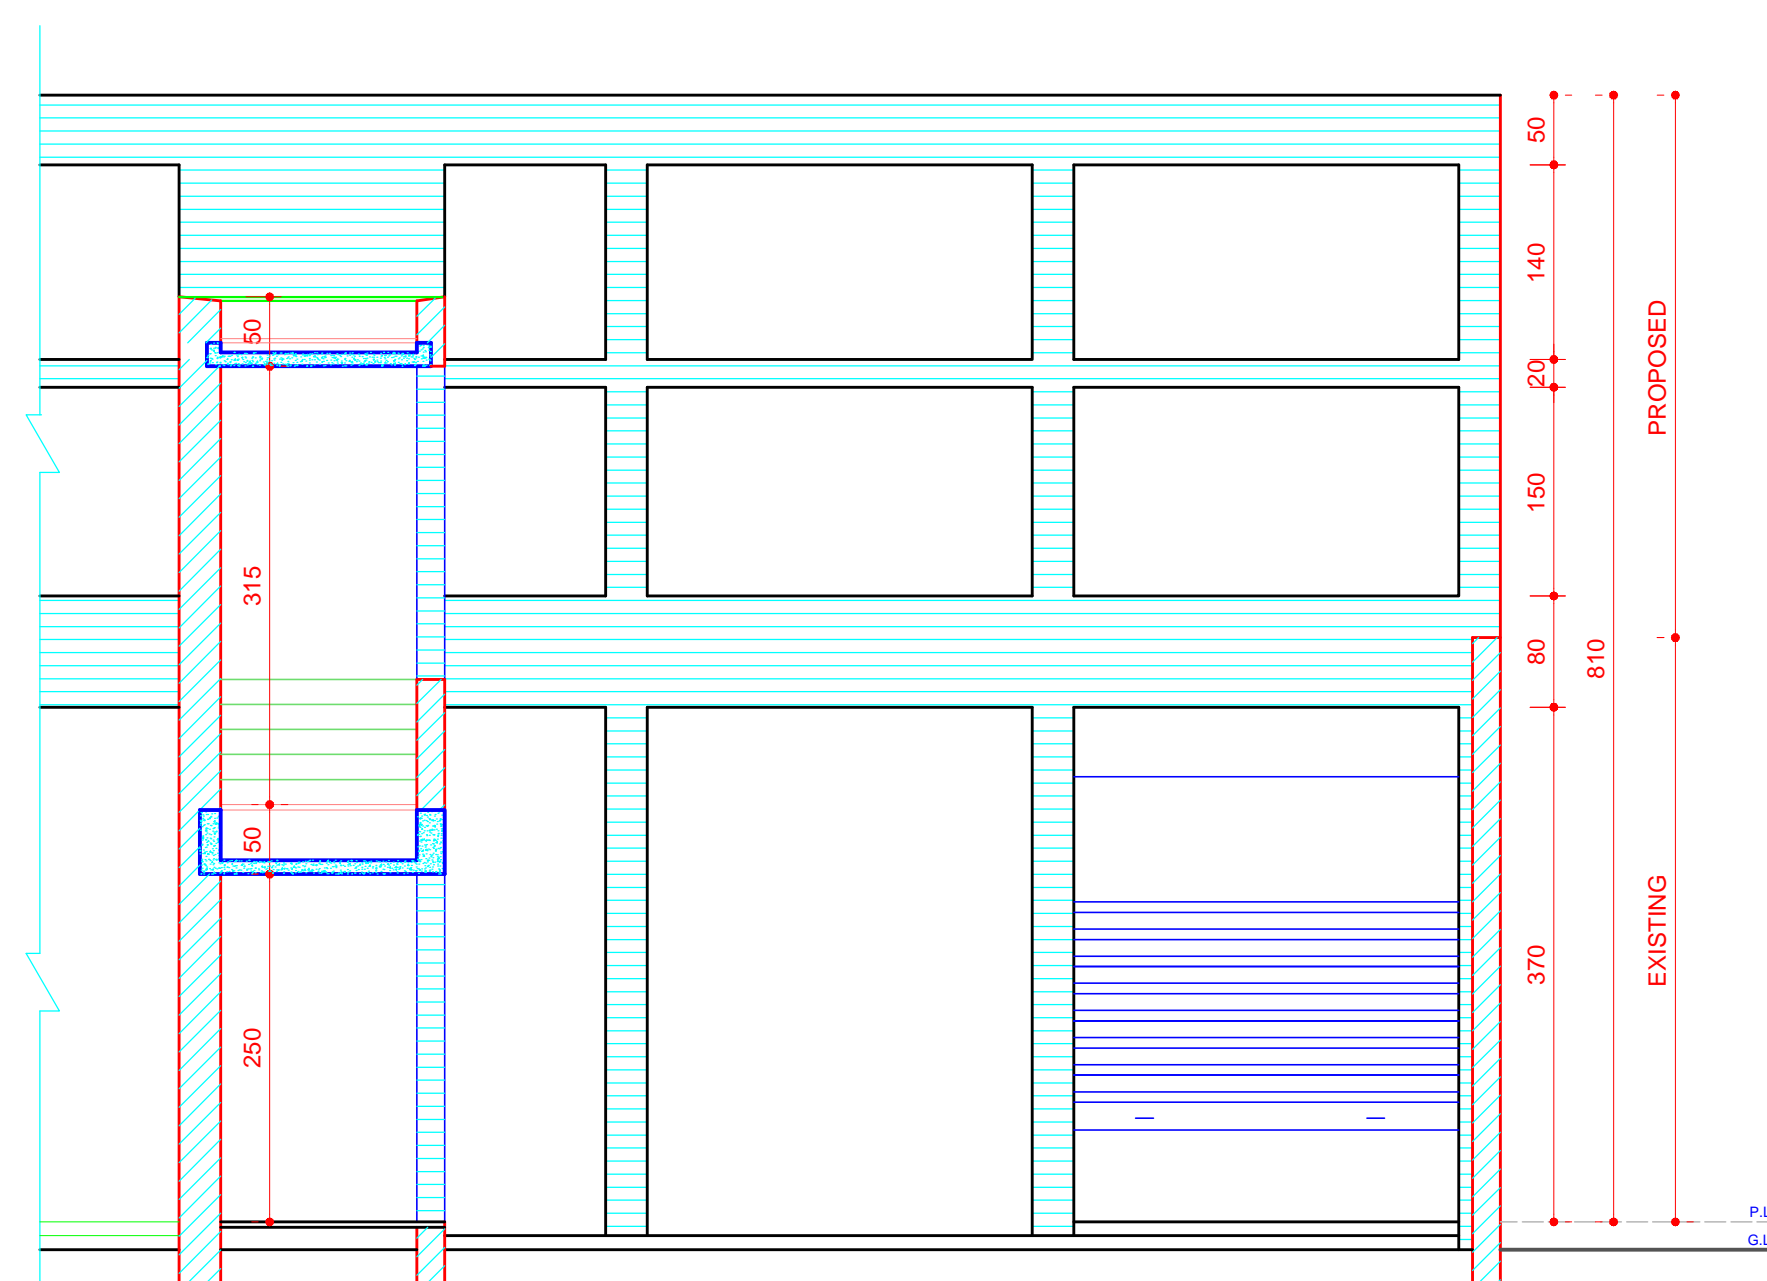


SECTIONAL AT F-F'

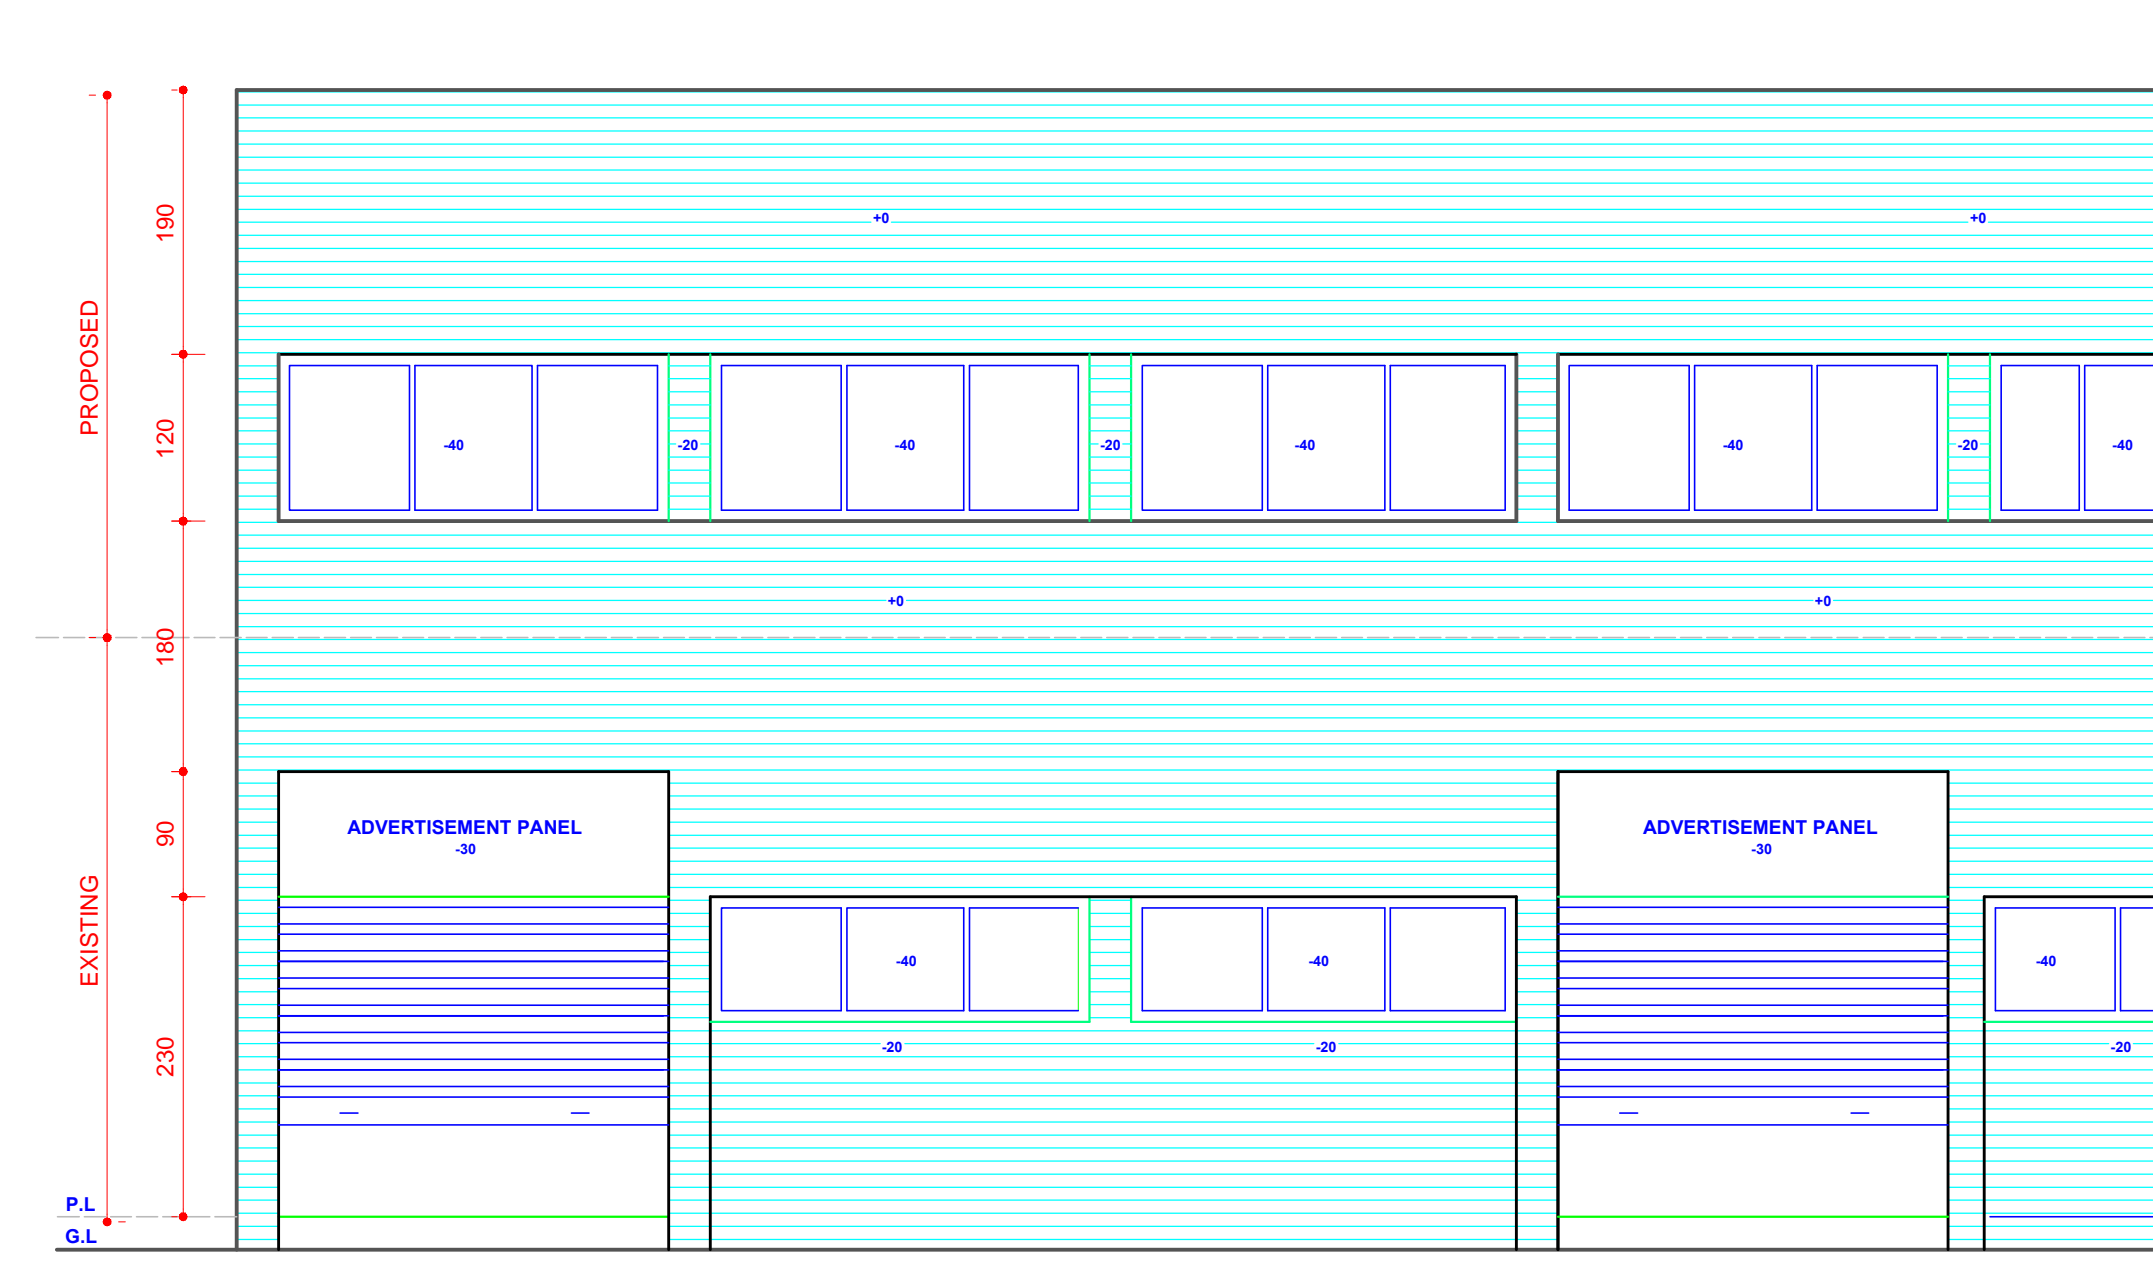


FRONT ELEVATION

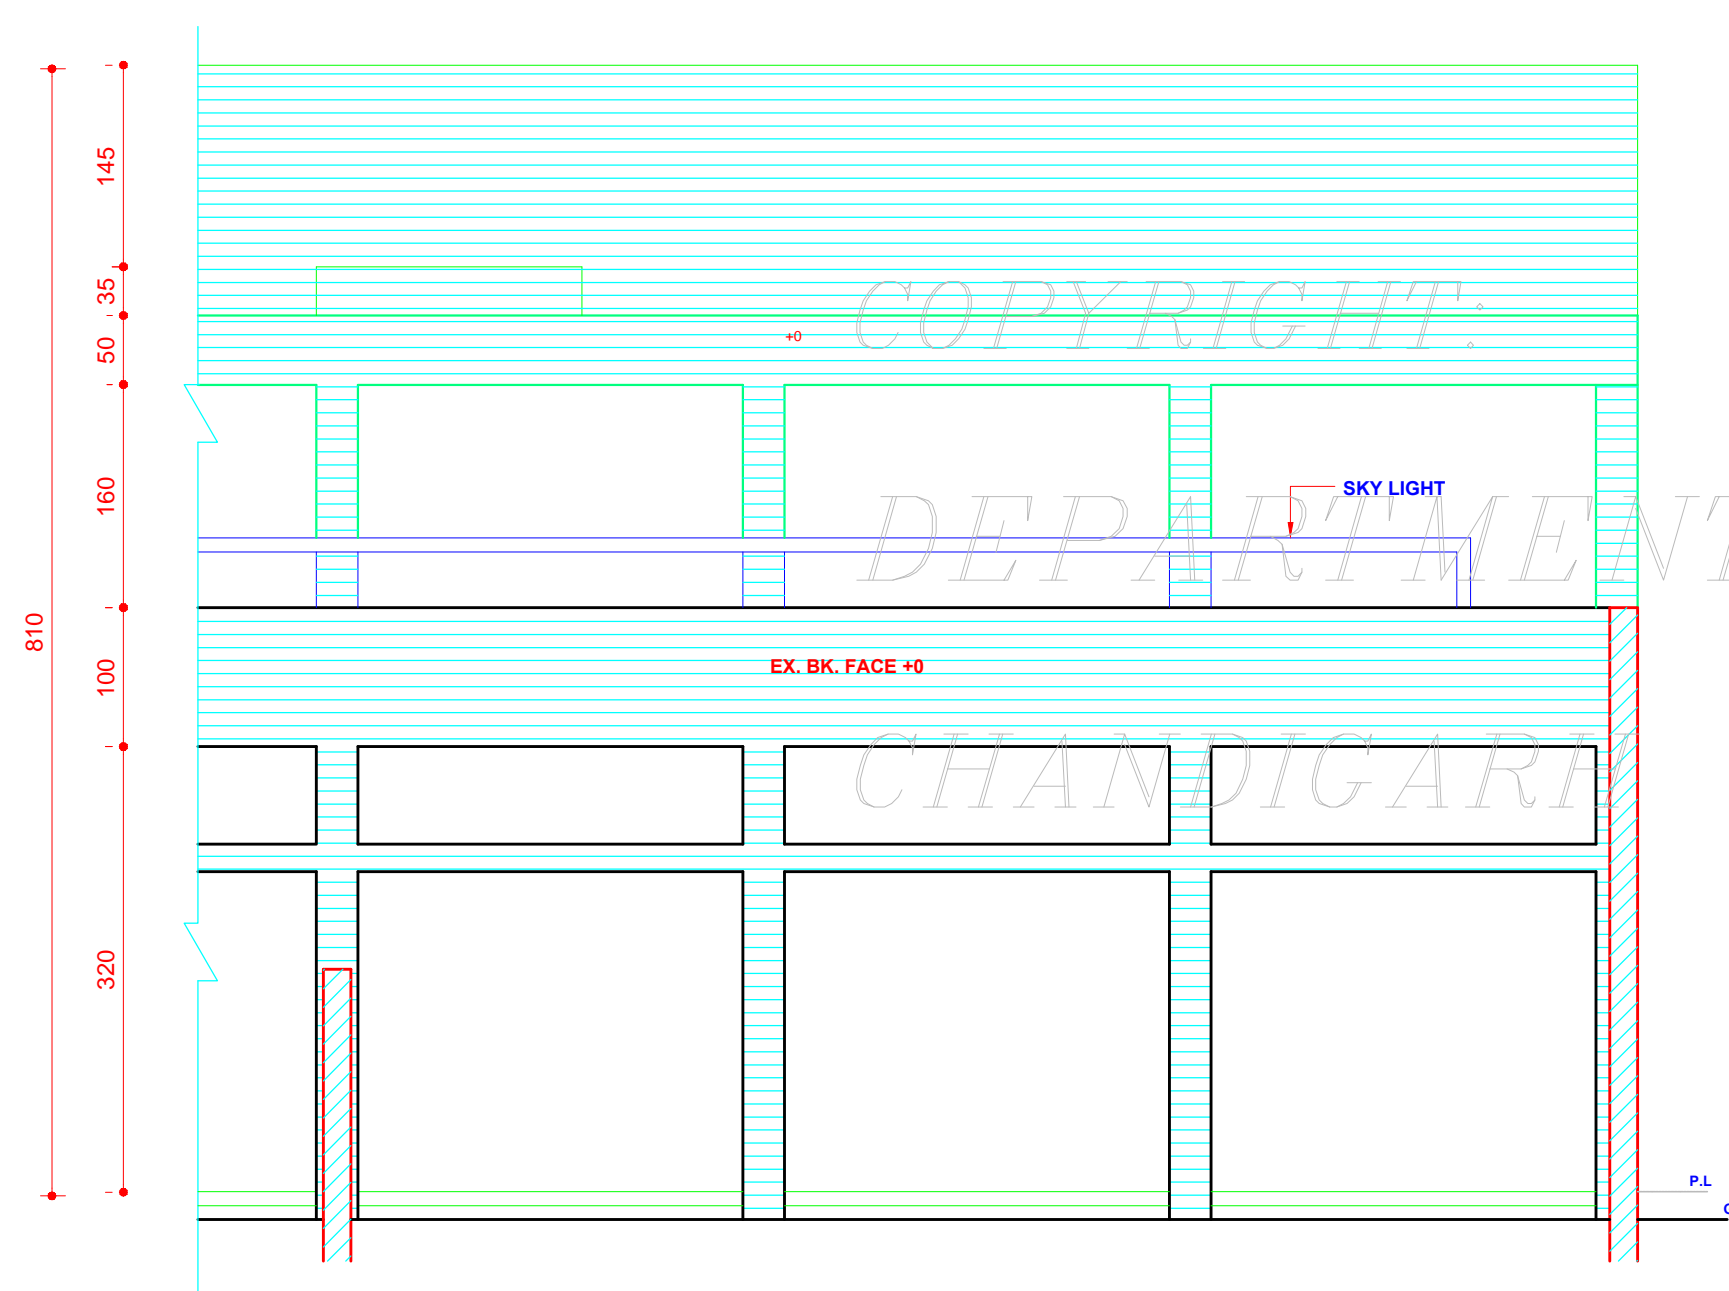


SECTIONAL ELEVATION AT C-C'

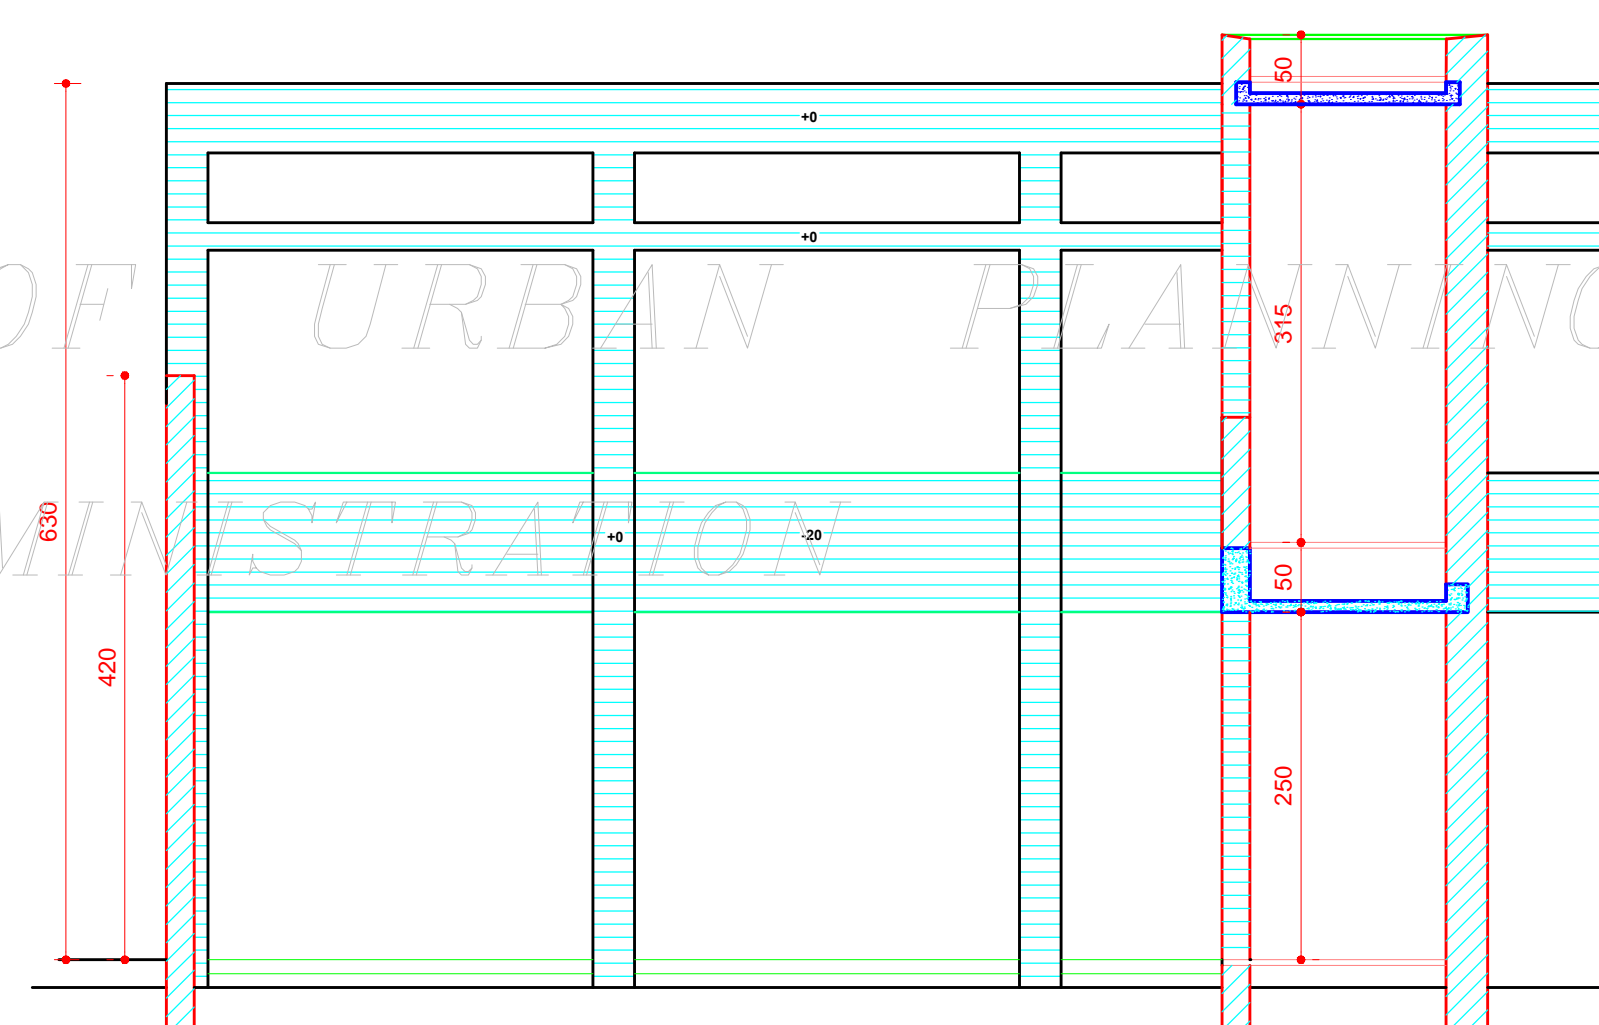

SECTIONAL ELEVATION AT D-D'

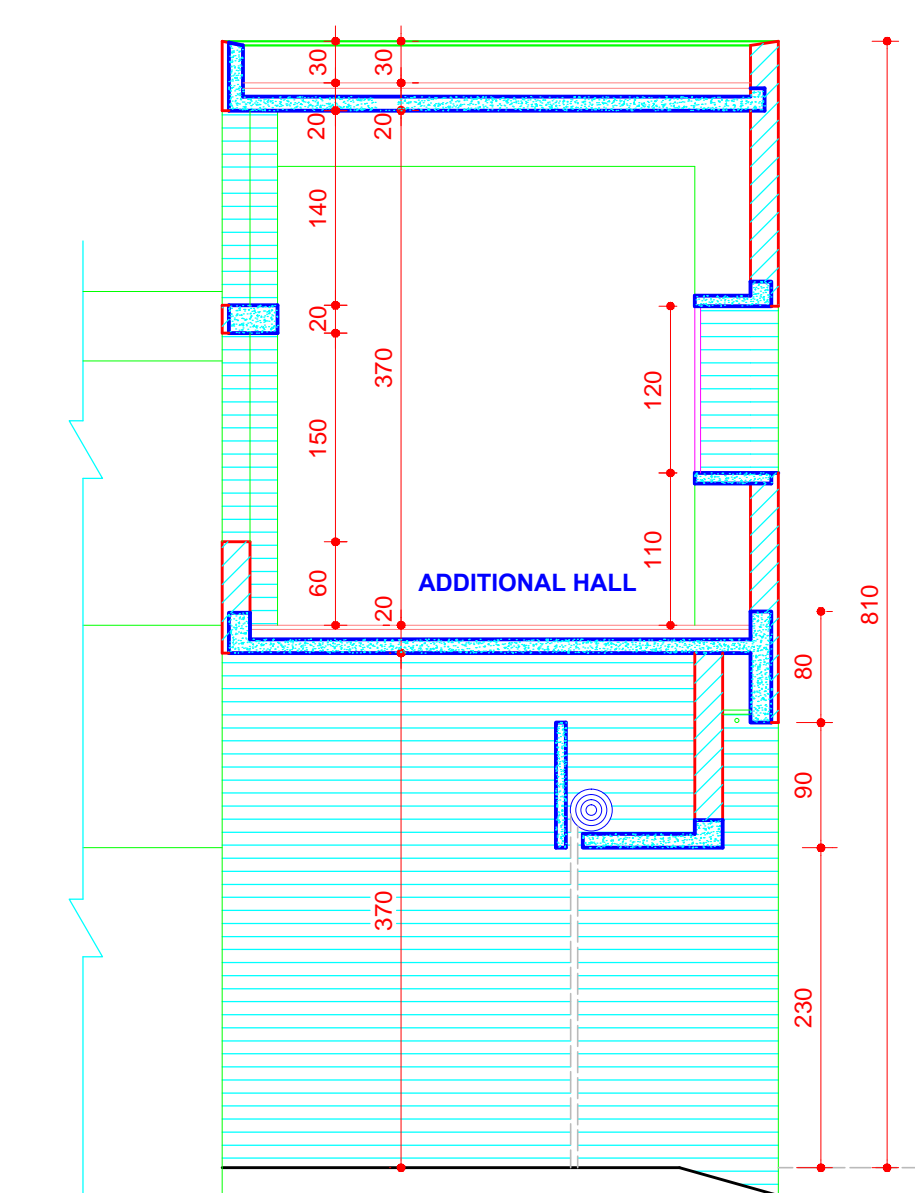

SECTION AT B-B'

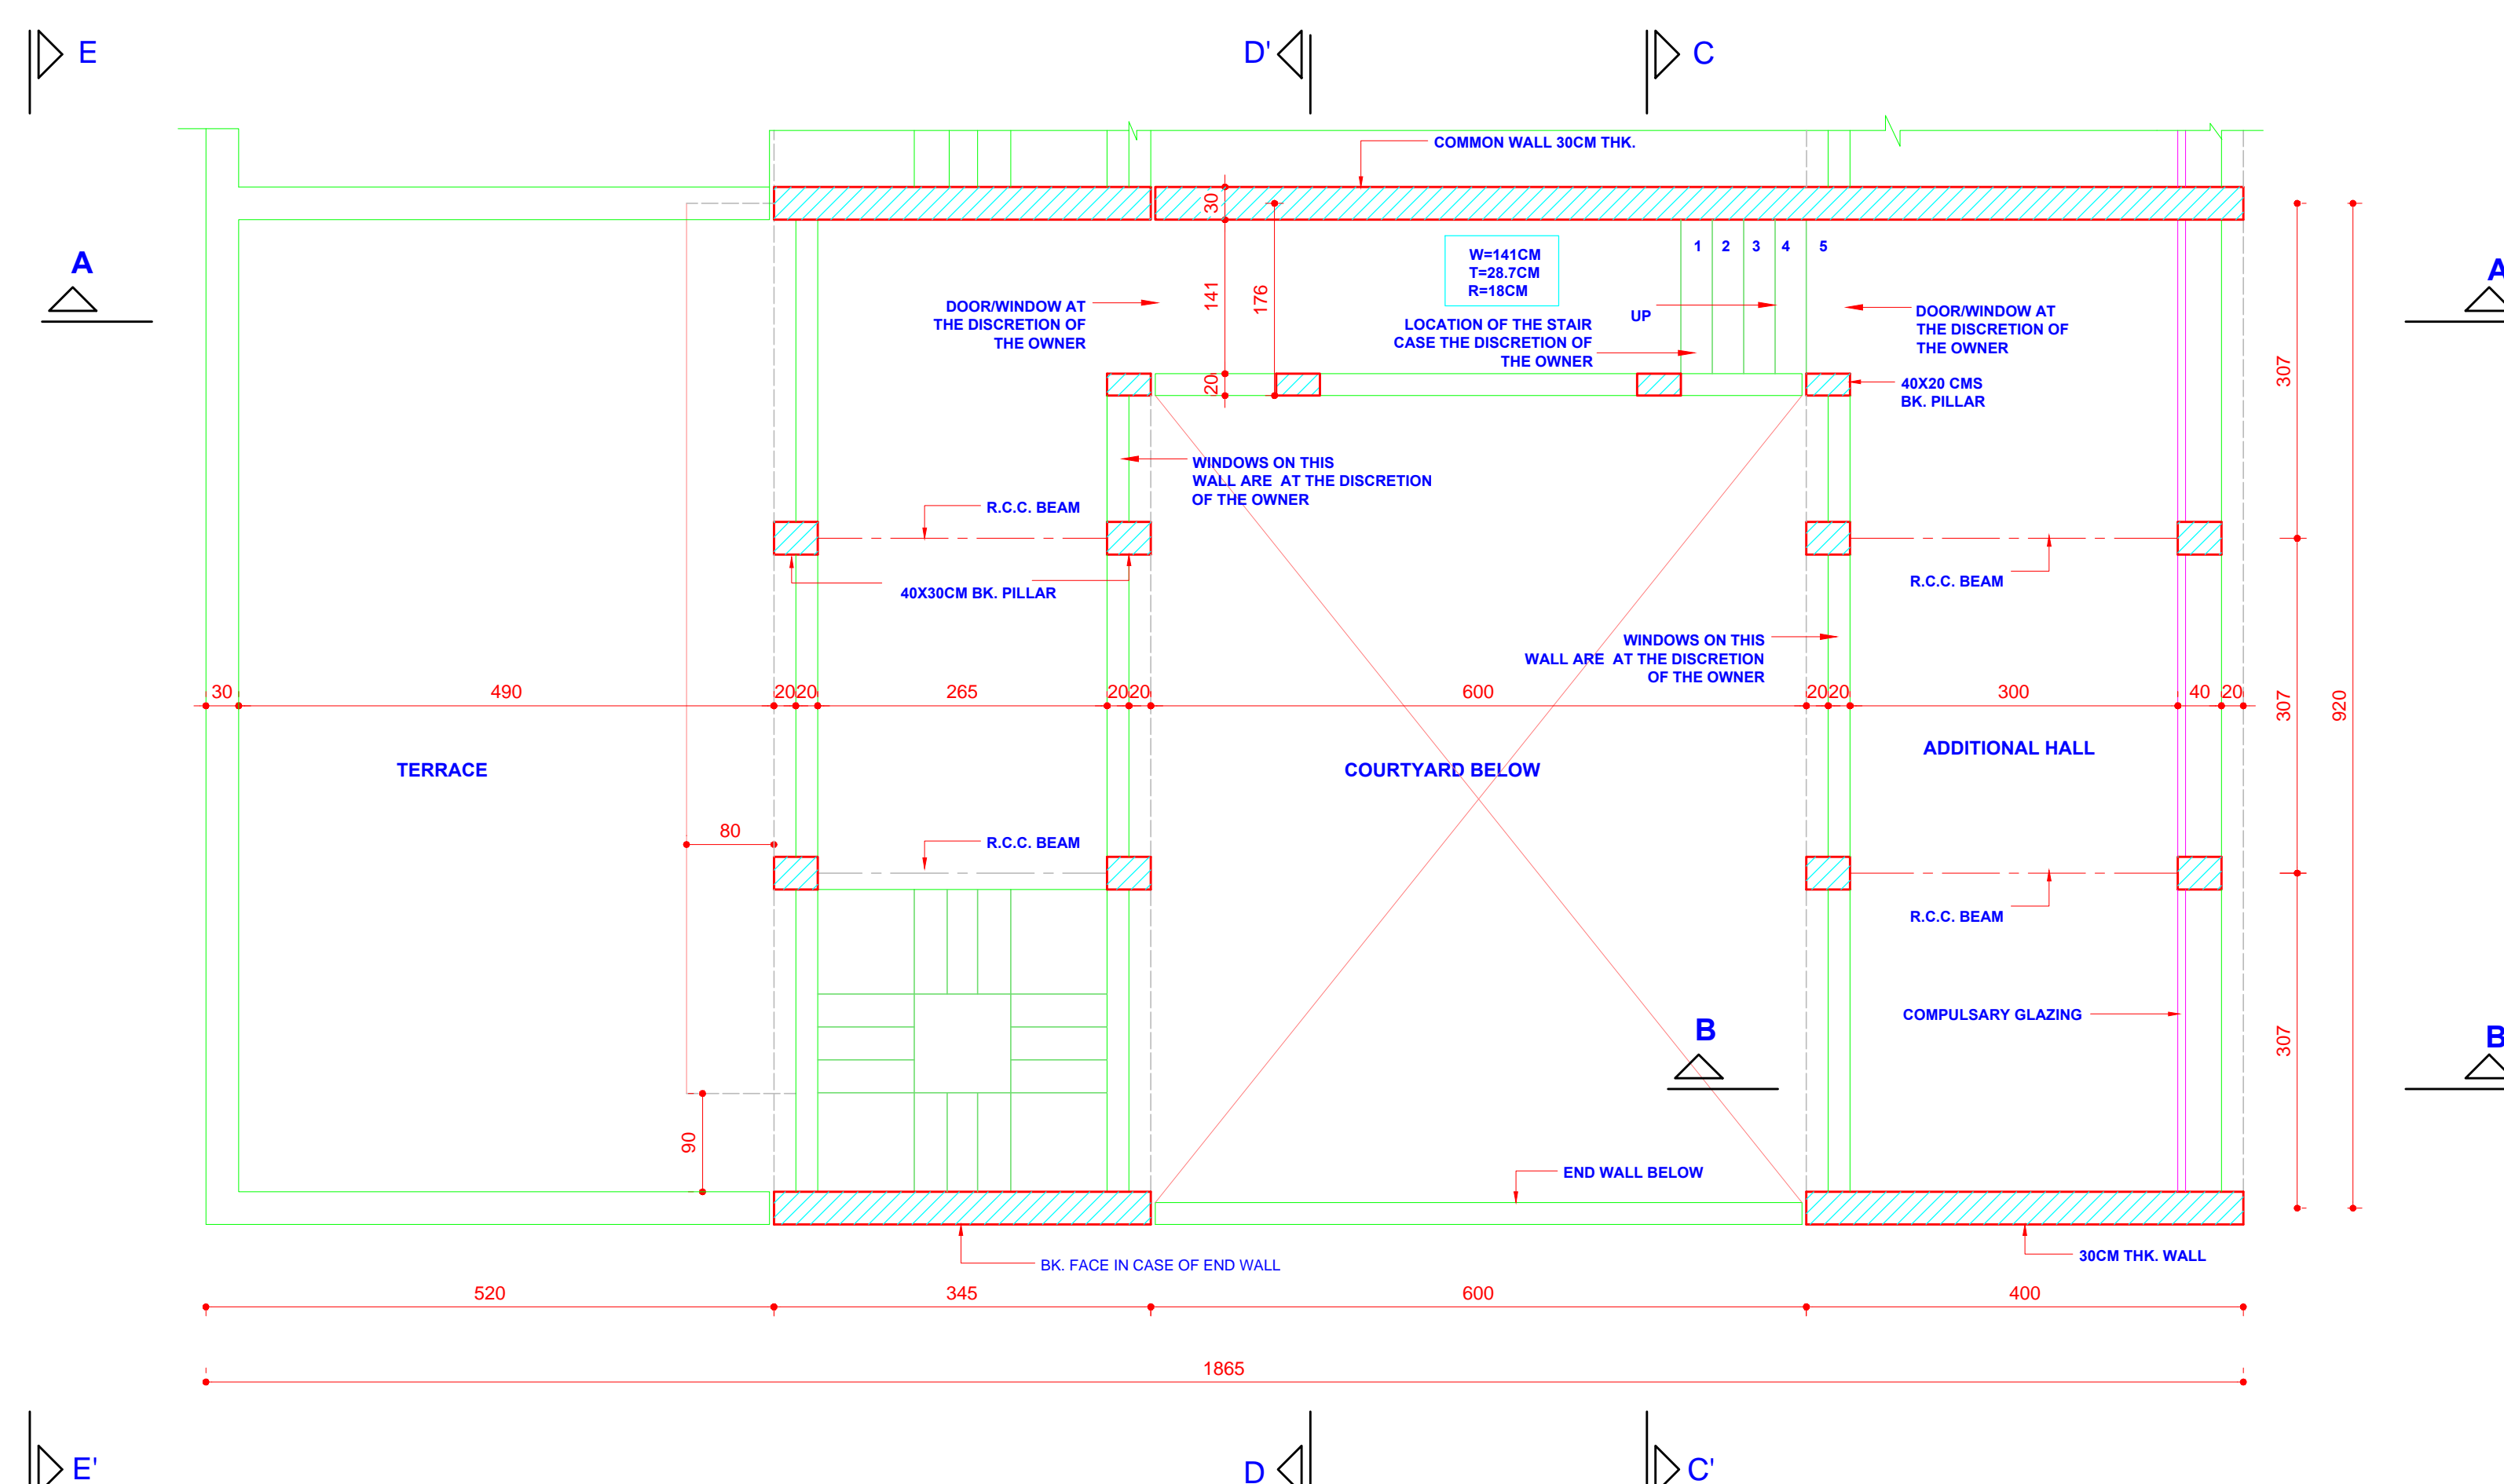

FIRST FLOOR PLAN (LEVEL-2)

DISCLAIMER  
THOUGH EVERY CARE HAS BEEN TAKEN TO PROVIDE THE CORRECT VERSION OF THE ARCHITECTURAL CONTROL ON THIS DIGITIZED (PDF) FORMAT, YET IN CASE OF ANY DISCREPANCY, THE MASTER COPY OF THE ARCHITECTURAL CONTROL, APPLICABLE ON EACH SUCH SITE, AS AVAILABLE IN THE COMMERCIAL RECORDS OF THE OFFICE OF CHIEF ARCHITECT OR HER/HIS INTERPRETATION WILL OVERRULE THE DIGITIZED FORMAT.

SD.(25.09.04)  
CHIEF ADMINISTRATOR,  
CHANDIGARH ADMINISTRATION,  
APPROVAL OF THE CHIEF ADMINISTRATOR RECEIVED VIDE  
HIS OFFICE MEMO. NO. 211/281-UTFI(3)-2003 / 6244 DATED,  
CHD. THE 30.9.04.

S.NO.	DESCRIPTION	SIGN	DATE

REVISION

SD.  
(RENU SAIGAL)  
CHIEF ARCHITECT

SD.(29.07.04)  
(ASHWAN SABHARWAL)  
SENIOR ARCHITECT

SD.(21.07.04)  
(RAJINDER SINGH)  
ARCHITECT

ASSTT. ARCHITECT

OFFICE OF THE  
CHIEF ARCHITECT  
U.T CHANDIGARH.

SCALE:- 1:50

DATE:-14-07-2004

DRAWN BY  
(AJEESH KATOOR)  
CHECKED BY

JOB NO.  
2085

DRG. NO.  
2/1

REVISED ARCHITECTURAL  
CONTROL SHEET FOR INDUSTRIAL  
PLOTS IN INDUSTRIAL AREA, PH-2,  
PLOT SIZE:-9.2MX23M(30'-0"X75'-0")  
TO PROVIDE F.S.I UP TO 1.0 INSTEAD OF 0.75

FIRST FLOOR PLAN (LEVEL-2),  
ELEVATION & SECTION