



DISCLAIMER:-

THOUGH EVERY CARE HAS BEEN TAKEN TO PROVIDE THE CORRECT VERSION OF THE ARCHITECTURAL CONTROL ON THIS DIGITIZED (PDF) FORMAT. YET IN CASE OF ANY DISCREPANCY, THE MASTER COPY OF THE ARCHITECTURAL CONTROL APPLICABLE ON EACH SUCH SITE, AS AVAILABLE IN THE COMMERCIAL RECORD OF THE OFFICE OF CHIEF ARCHITECT OR HER/HIS INTERPRETATION WILL OVERRULE THE DIGITIZED FORMAT.

S.NO. NOTES

- THIS DRG. IS THE PROPERTY OF THE DEPTT. OF ARCHITECTURE U.T. CHD. & FORMERLY OF THE P & B GOVT. AND MUST NOT BE ALTERED, COPIED OR USED IN WHOLE OR IN PART WITHOUT PERMISSION OF THIS DEPTT IN WRITING.
- ONLY QUALIFIED ARCHITECTS ARE ALLOWED TO SUBMIT PLANS, SUPERVISE CONSTRUCTION & ISSUE THE COMPLETION CERTIFICATE FOR THESE DRAWINGS.
- THIS DRAWING IS TO BE PREPARED TOGETHER WITH SITE PLAN. DRG. NO. 101, JOB. NO. 5
- PLINTH LEVEL SHALL BE OBTAINED BEFORE COMMENCEMENT OF THE CONSTRUCTION FROM THE CHIEF ARCHITECT CHANDIGARH & SECTY. DEPTT OF ARCHITECTURE CHNDIGARH.
- NO ADVERTISEMENT SHALL BE ALLOWED IN SPACE OTHER THAN ONES STIPULATED ON THE DRAWINGS.
- NO RAIN WATER, SOIL VENTILATION OR ANY OTHER PIPE SHALL BE SEEN ON THE EXTERNAL FACE OF THE BUILDING.
- NO WATER STORAGE TANK OR CHIMNEY ETC. OR ANY MATERIAL STACKED ON THE ROOF SHALL BE PROJECTED BEYOND THE HEIGHT OF THE PARAPET OR PARTY WALL SO AS TO BE VISIBLE TO VIEW FROM THE STREET.
- NO DEVIATION IN THE EXTERNAL FACADE THROUGH THE VERANDAH SHALL BE ALLOWED.
- INTERNAL CHANGE MAY BE ALLOWED SUBJECT TO THE PRIOR APPROVAL OF THE CHIEF ADMINISTRATOR.
- THE MEANS OF TAKING ELECTRICALS OR TELEPHONE OR ANY OTHER CONNECTION FROM THE PUBLIC SUPPLY LINE SHALL BE SHOWN ON THE BUILDING PLAN AND SHALL BE SUBJECT TO THE APPROVAL OF THE CHIEF ADMINISTRATOR.
- EXPOSED BRICK WORK SHALL MEAN FAIR FACE BRICK WORK WITHOUT PAINT, COLOURWASH OR POINTING REFER THE DETAIL OF RAKED JOINT FOR B.K. FACE.
- PLASTERED FACE WHENEVER SHOWN SHALL BE WHITE WASHED UNLESS OTHERWISE SPECIFIED IN THE DRAWING.
- EXTERNAL DOOR WINDOWS AND JOINERY WORK IN STEEL OR WOOD AS SPECIFIED IN THE DRAWING SHALL BE PAINTED GREY OR L.S.I SHADE NO.693 ONLY.
- THE PUBLIC VERANDAH SHALL BE KEPT FREE FROM ANY OBSTRUCTION.
- GREY TERRAZO FLOORING AND DADO UPTO 6'-9" H.T IN THE BATH & W.C.
- BASEMENT IS NOT ALLOWED.
- NO SUB DIVISION IS ALLOWED.
- EXHAUST FAN BE PROVIDED IN THE GLAZING ON THE BACK WALL OF CHAKKI SHOP.
- PIT FOR BELTS ETC. IN CHAKKI SHOP IS OPTIONAL.
- ELECTRIC INSTALLATION OF THE LIGHT FITTINGS BE PROVIDED AS SHOWN IN THE DRAWING.

SD/- B.R. BAJAJ 13.3.85
CHIEF ADMINISTRATOR

CHIEF ARCHITECT

SENIOR ARCHITECT

ARCHITECT ASSTT. ARCHITECT


OFFICE OF THE CHIEF ARCHITECT, U.T. CHANDIGARH.

SCALE - 1/8" TO A FOOT DATE: 25.07.83


DRAWN BY DRG. No. 1 JOB. No. 2174

CHECKED BY APPROVAL OF THE CHIEF ADMINISTRATOR RECEIVED VIDE MEMO NO. 568-U7F1(2)-85/5792 CHD DATED:- 18-04-85


PLANS, TERRACE PLAN ELEVATION & SECTION

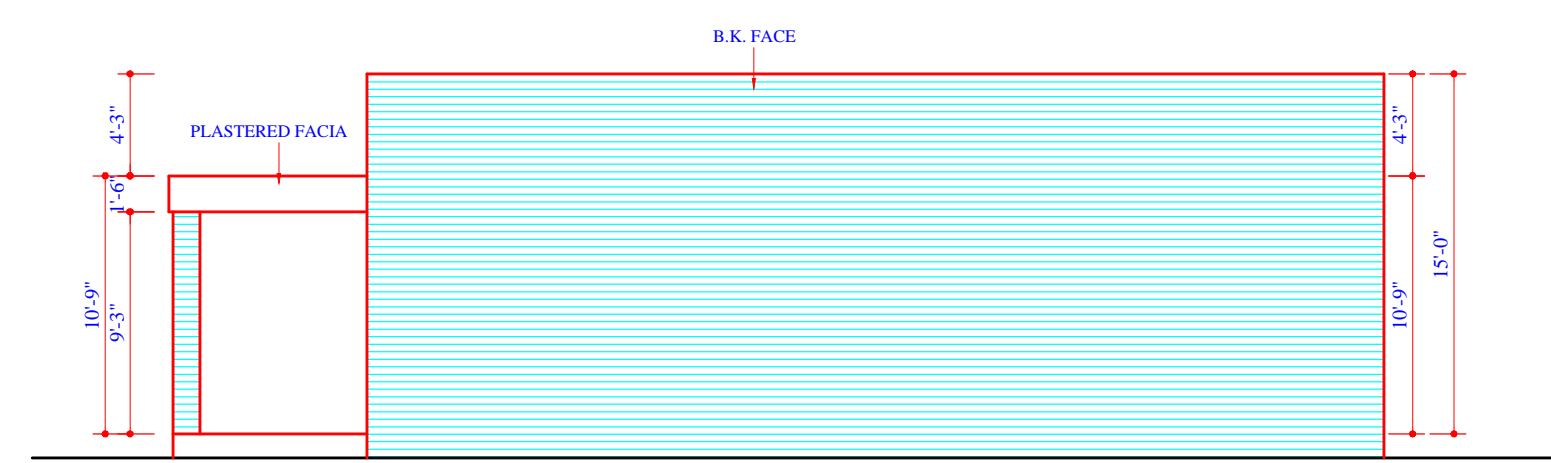

RIGHT SIDE ELEVATION

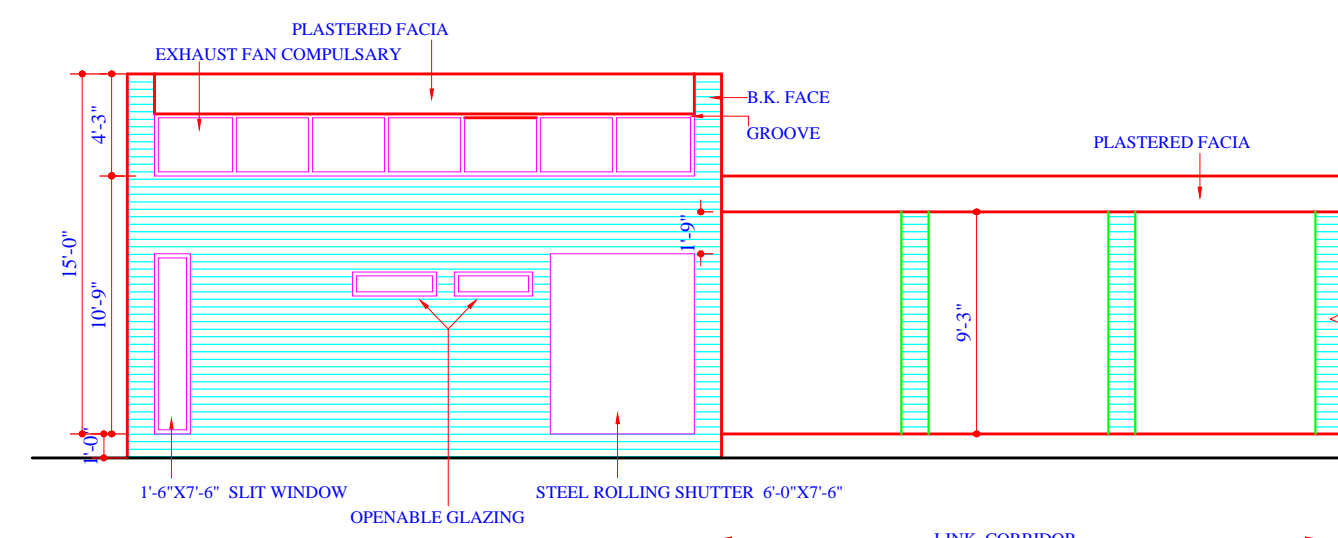


REAR ELEVATION

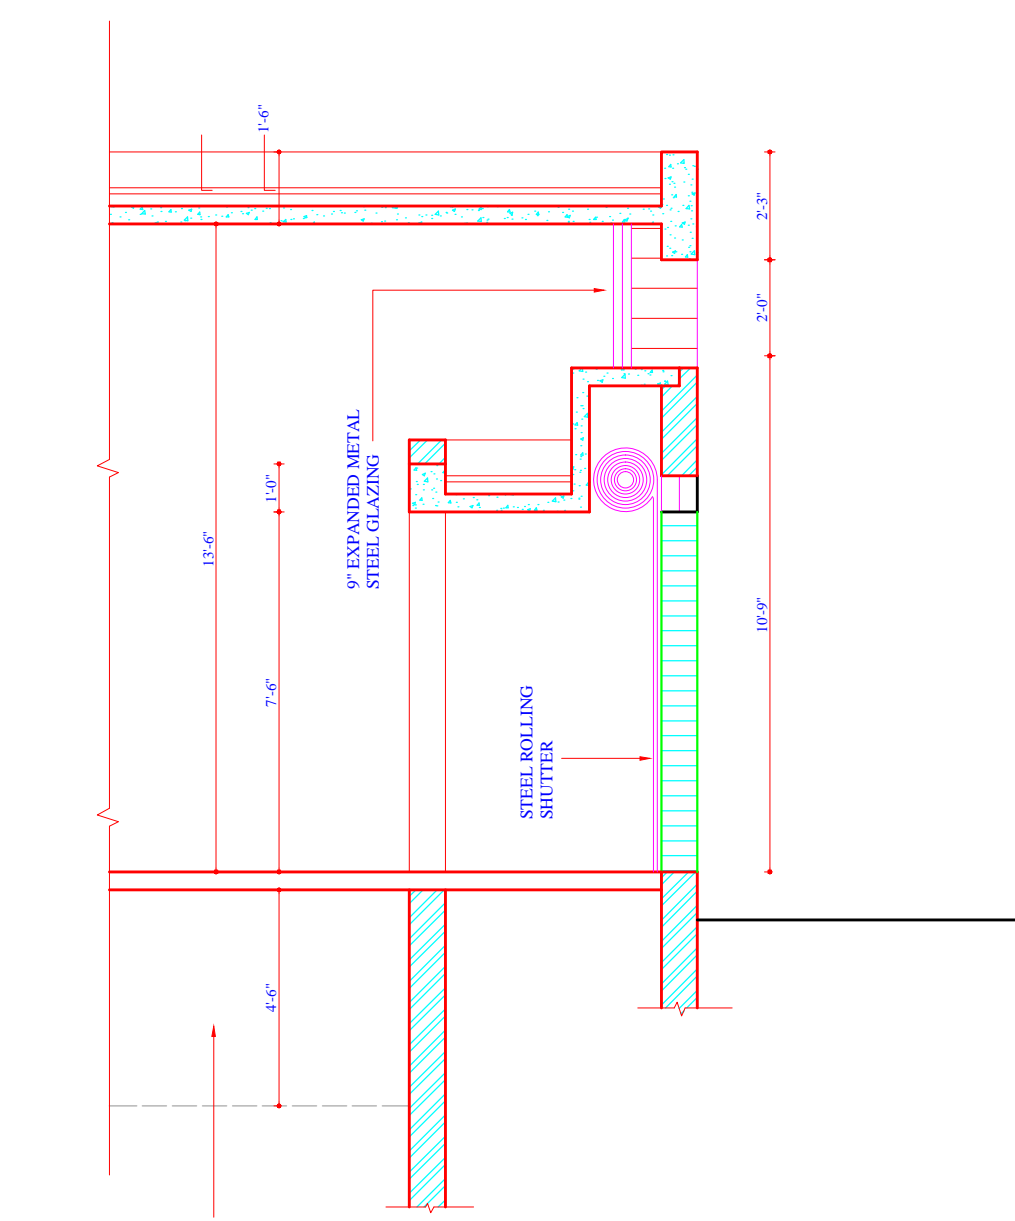


SECTION C-C'


S.NO.	NAME	SIZE	TYPE
1.	D	3'-0" X 6'-0"	STEEL FRAME
2.	DI	3'-0" X 6'-0"	"
3.	DS	6'-0" X 7'-0"	"
4.	SS	1'-0" X 5'-0"	"
5.	G	3'-0" X 6'-0"	"
6.	GI	9'-0" X 7'-0"	"

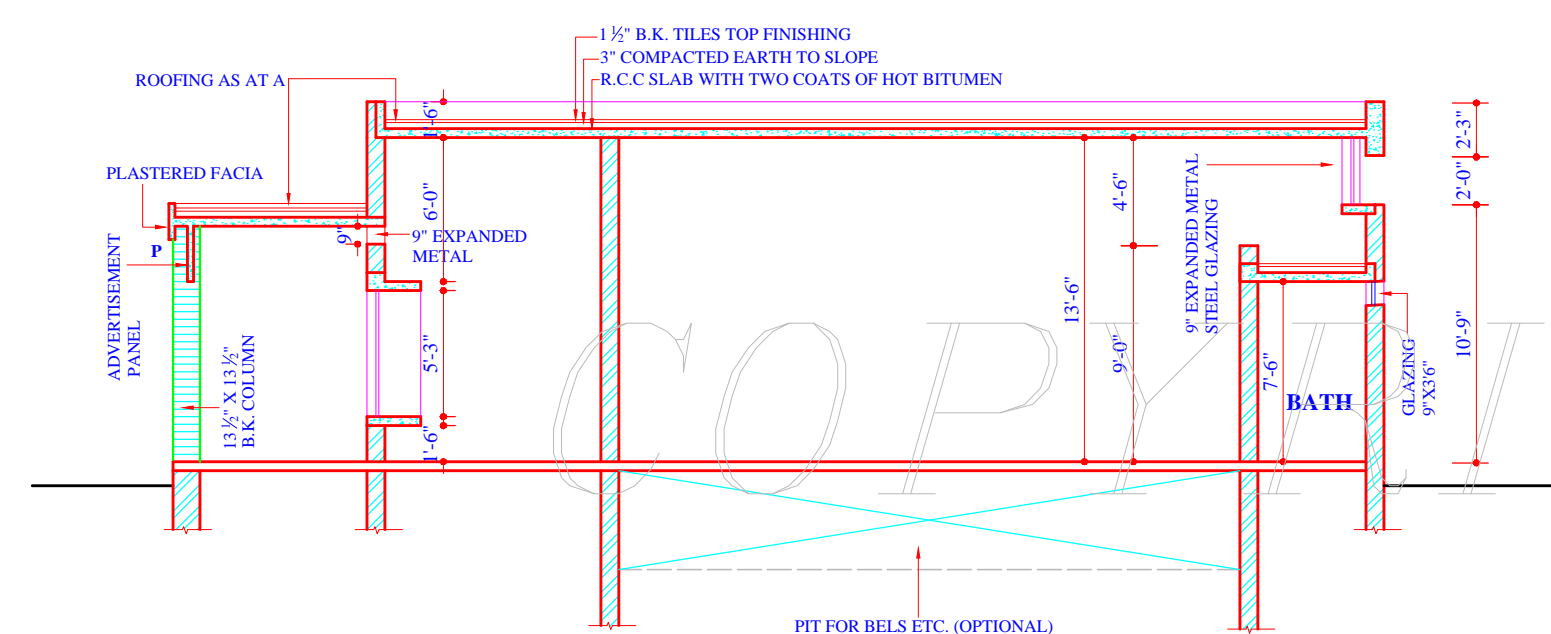


SECTION A-A'

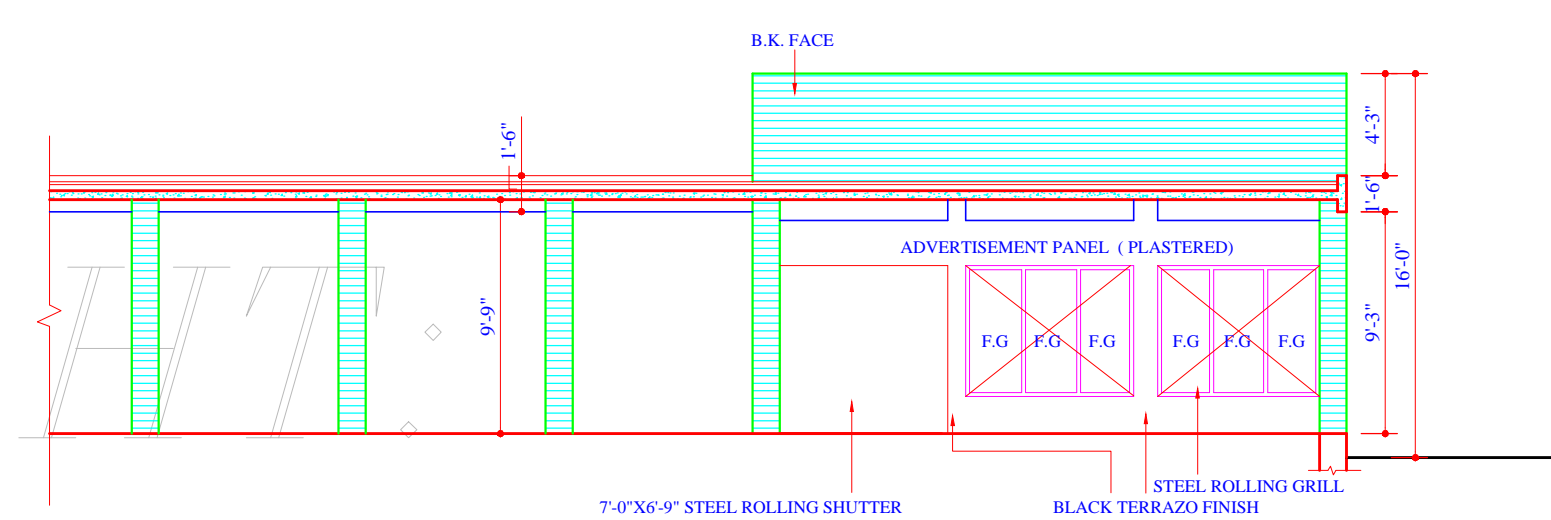


SECTION B-B'

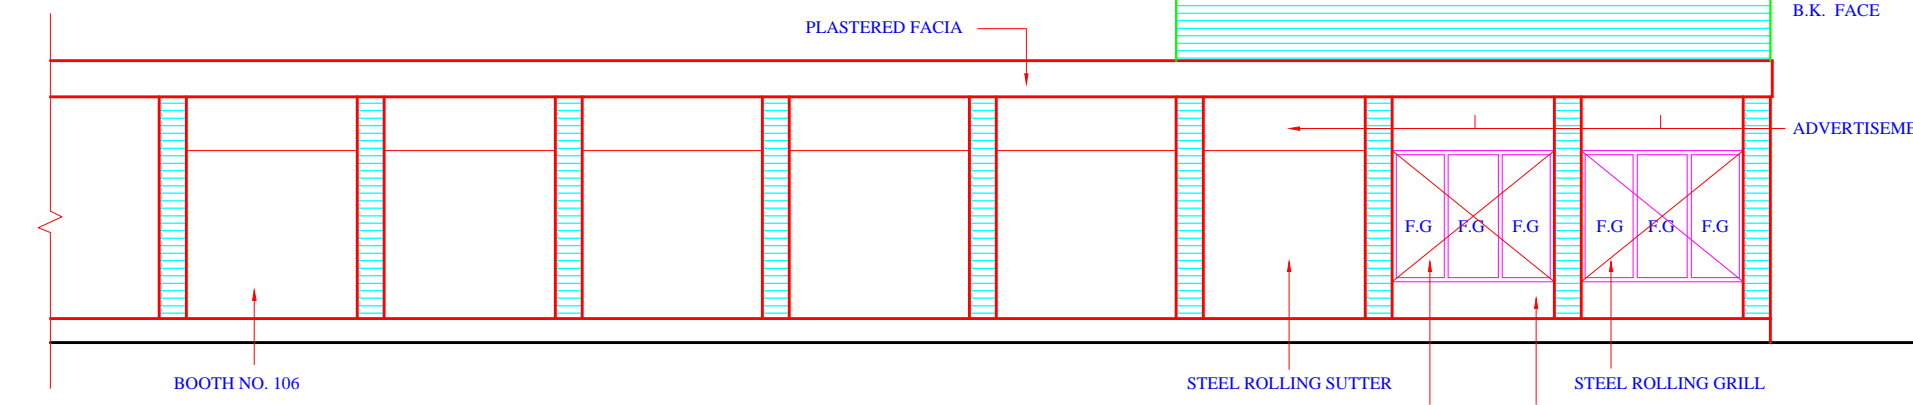


FRONT ELEVATION

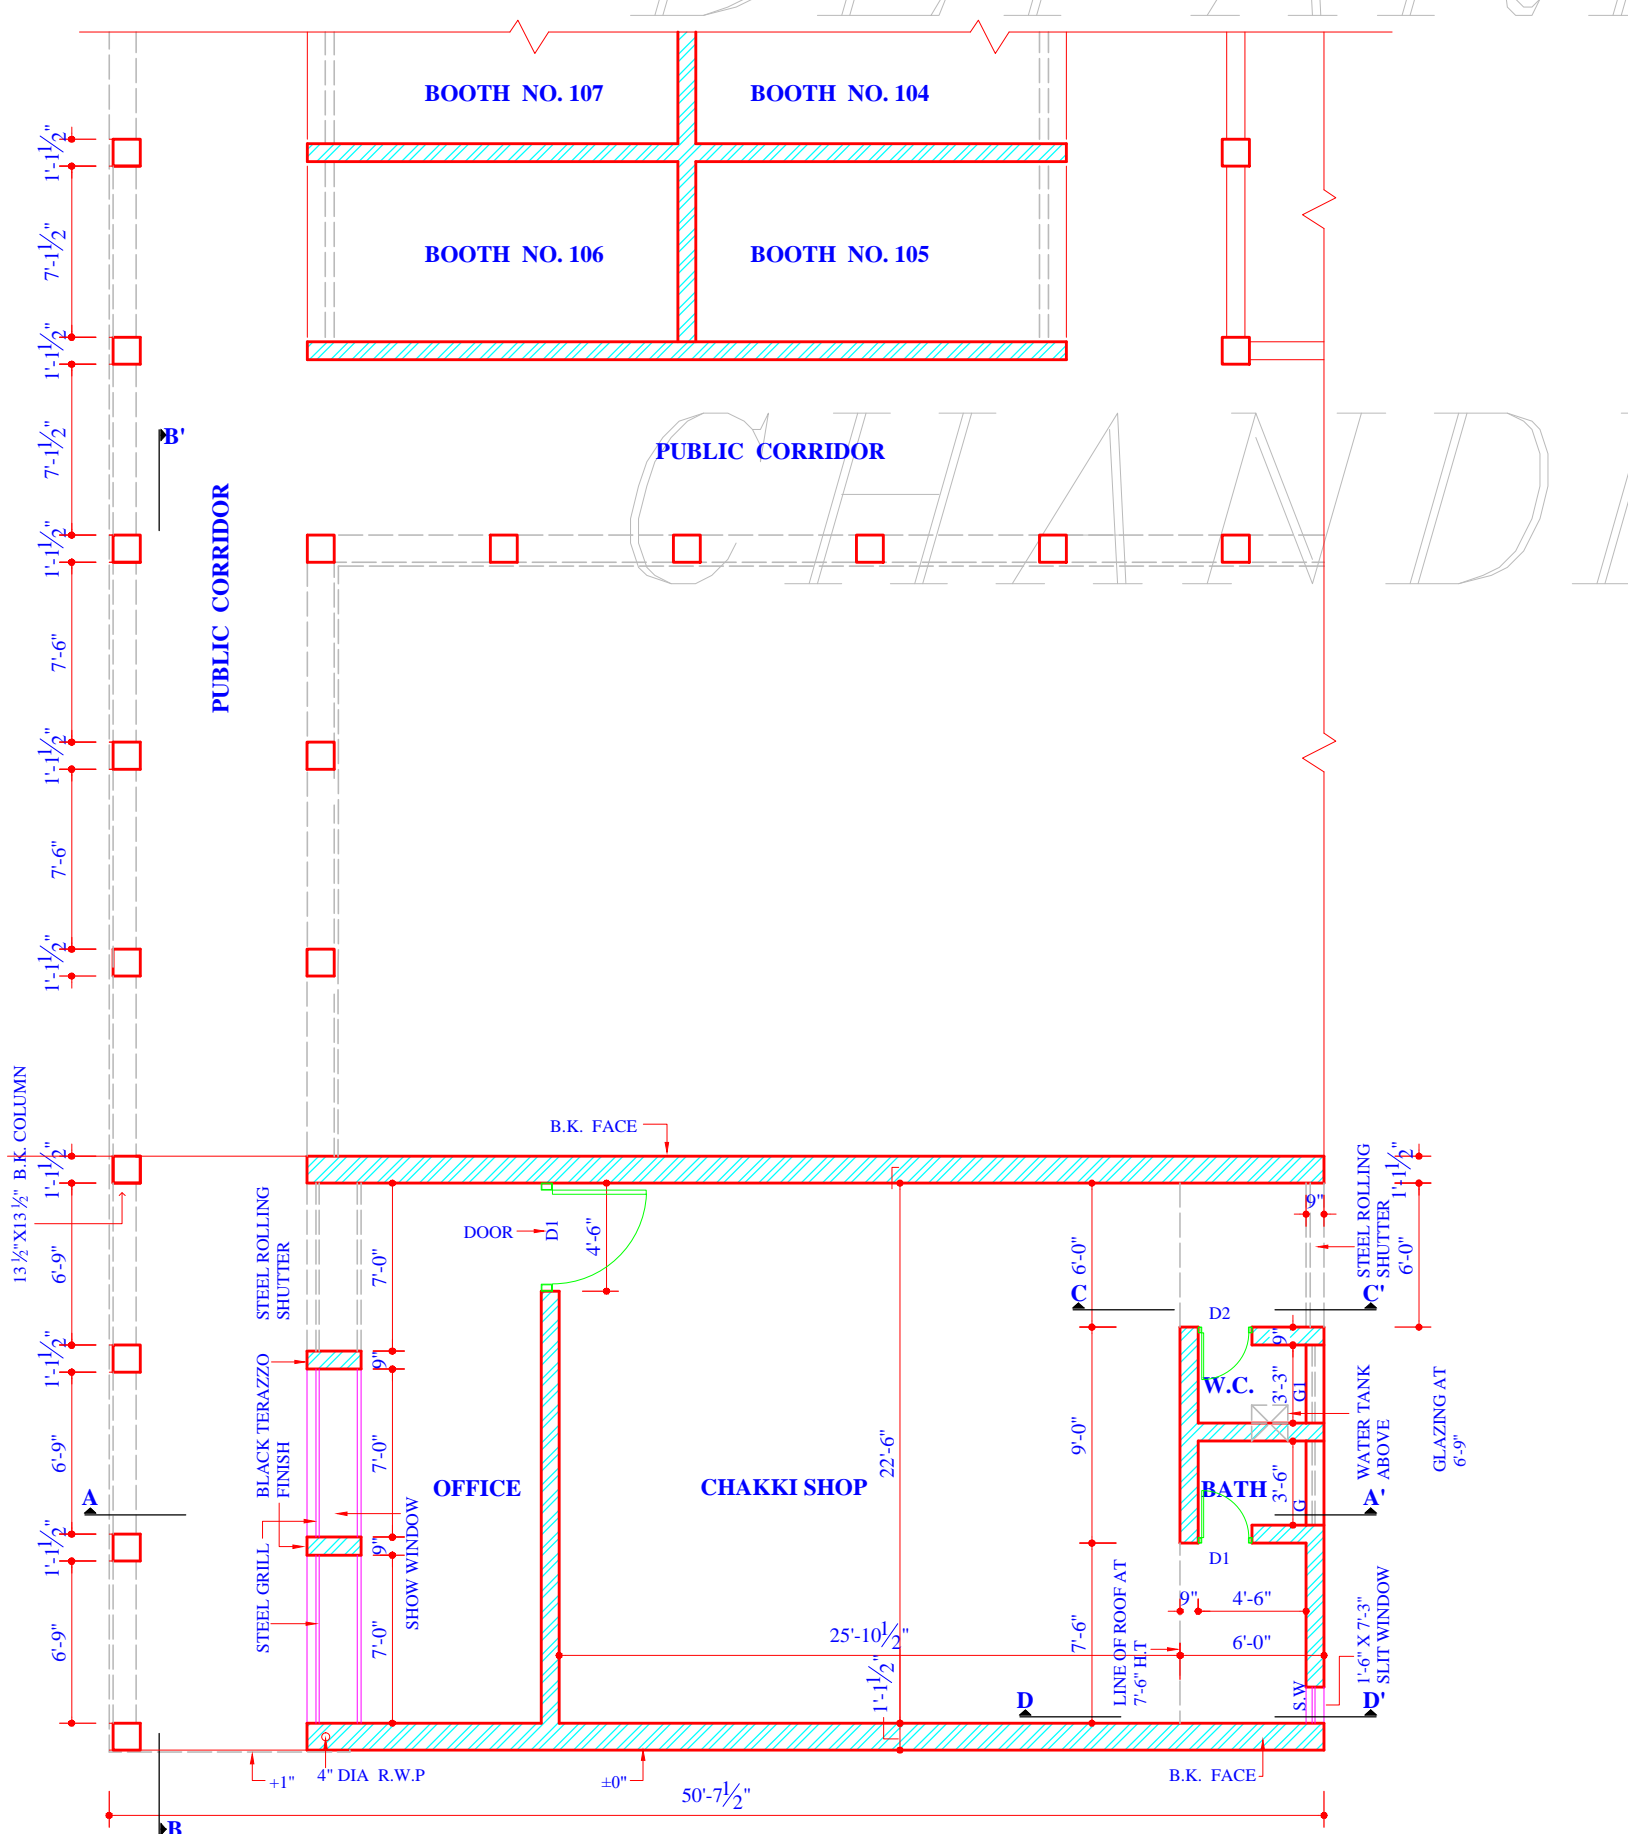


PLAN

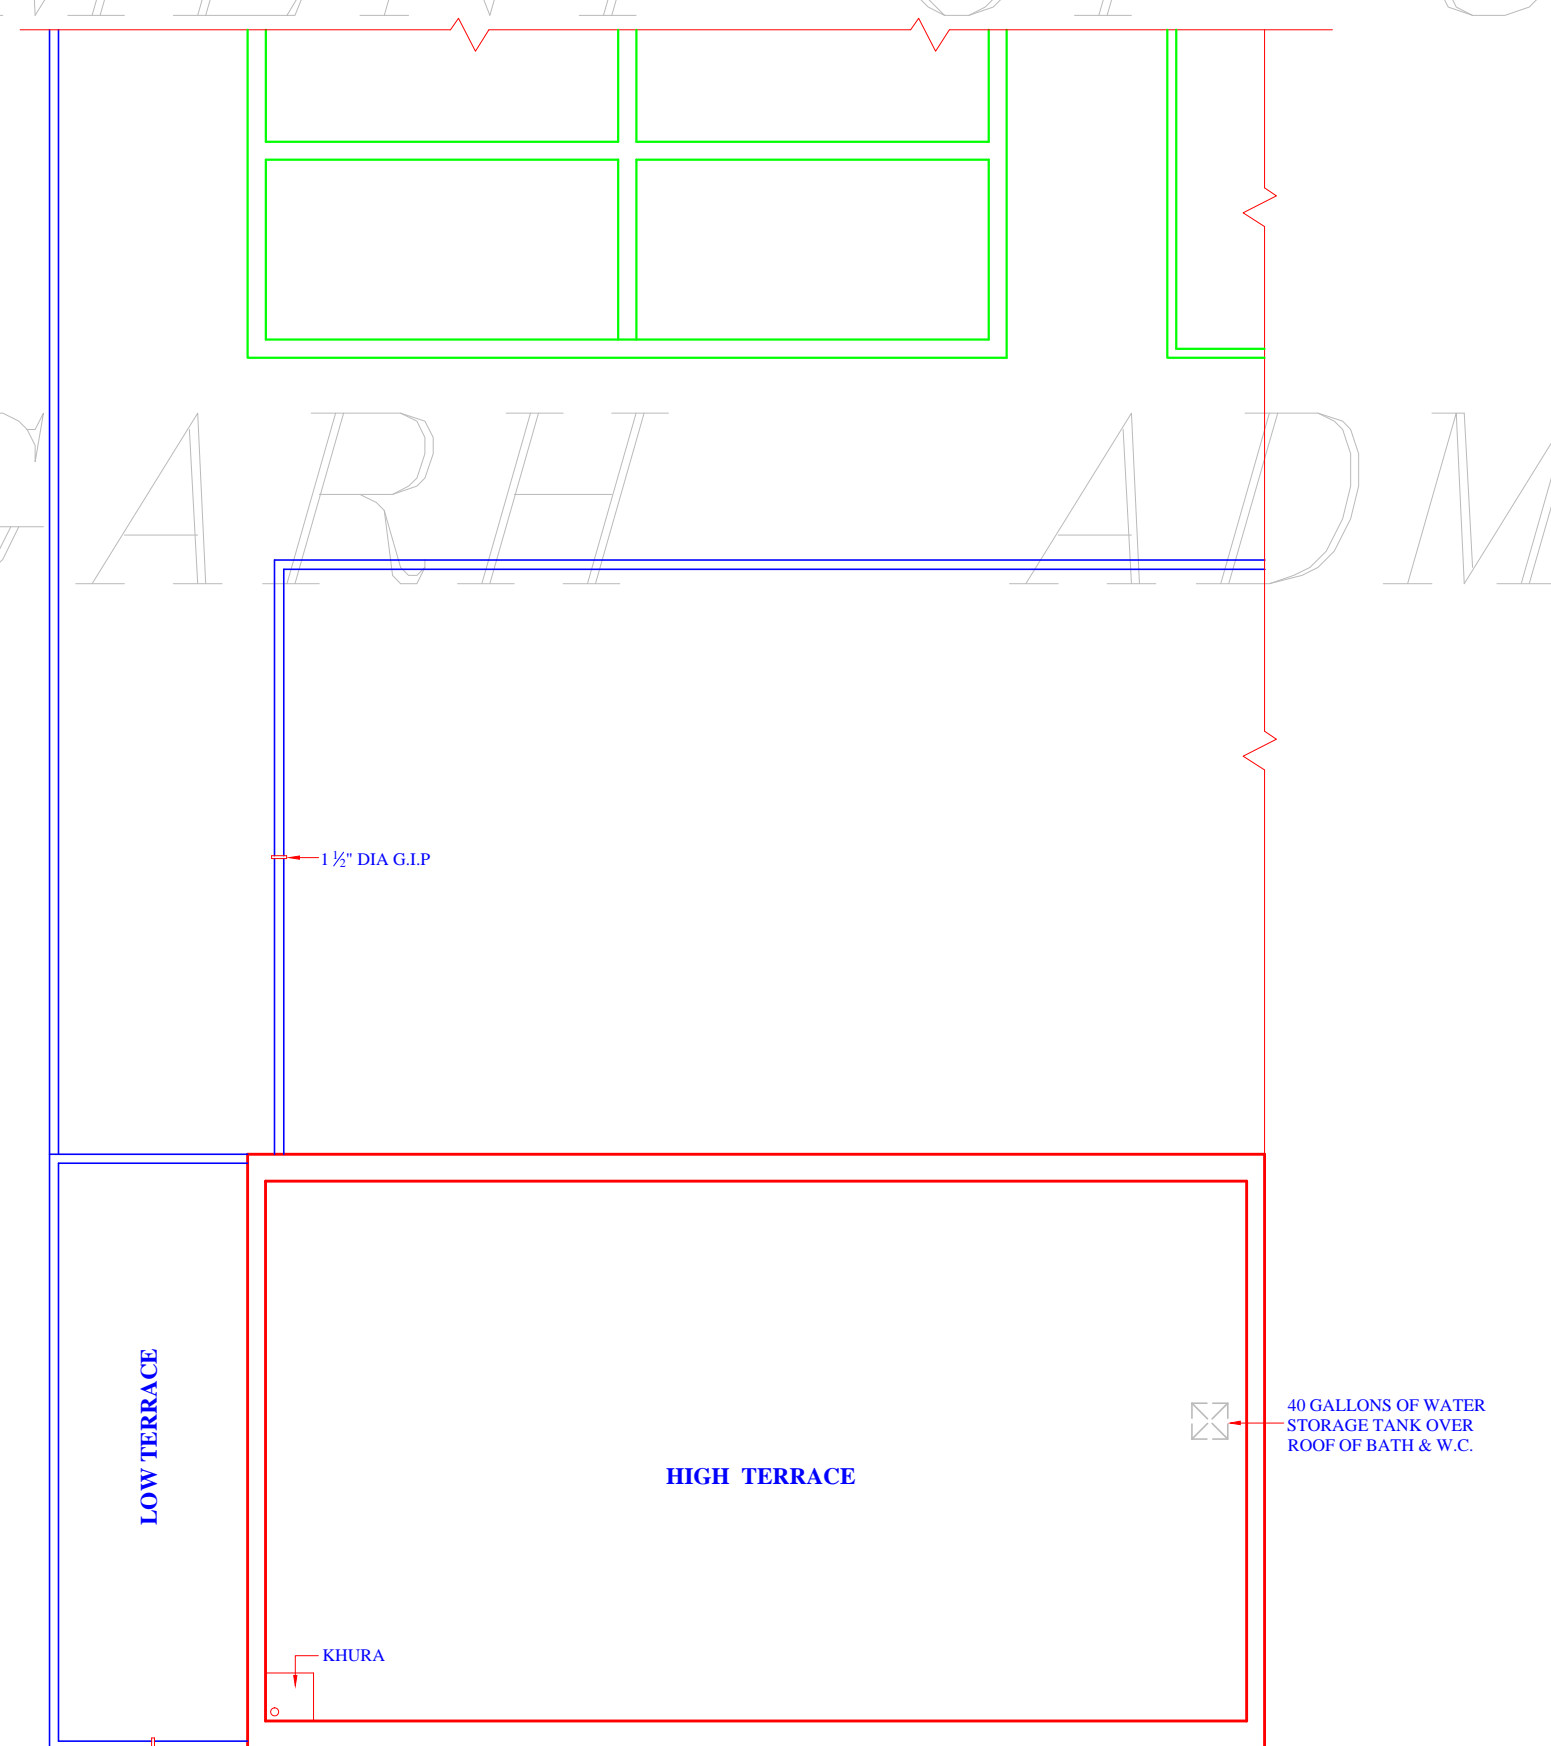

TERRACE PLAN

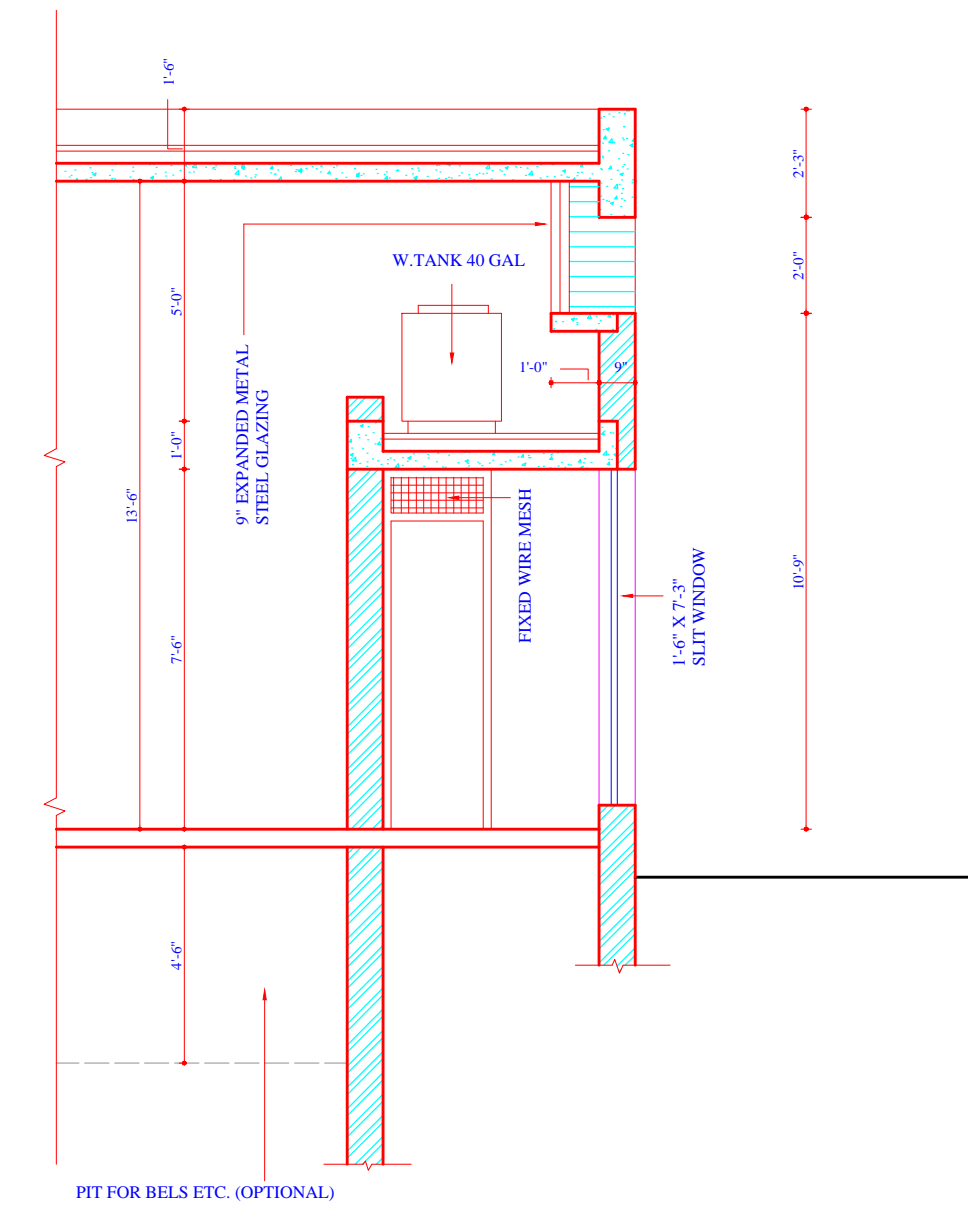

SECTION D-D'

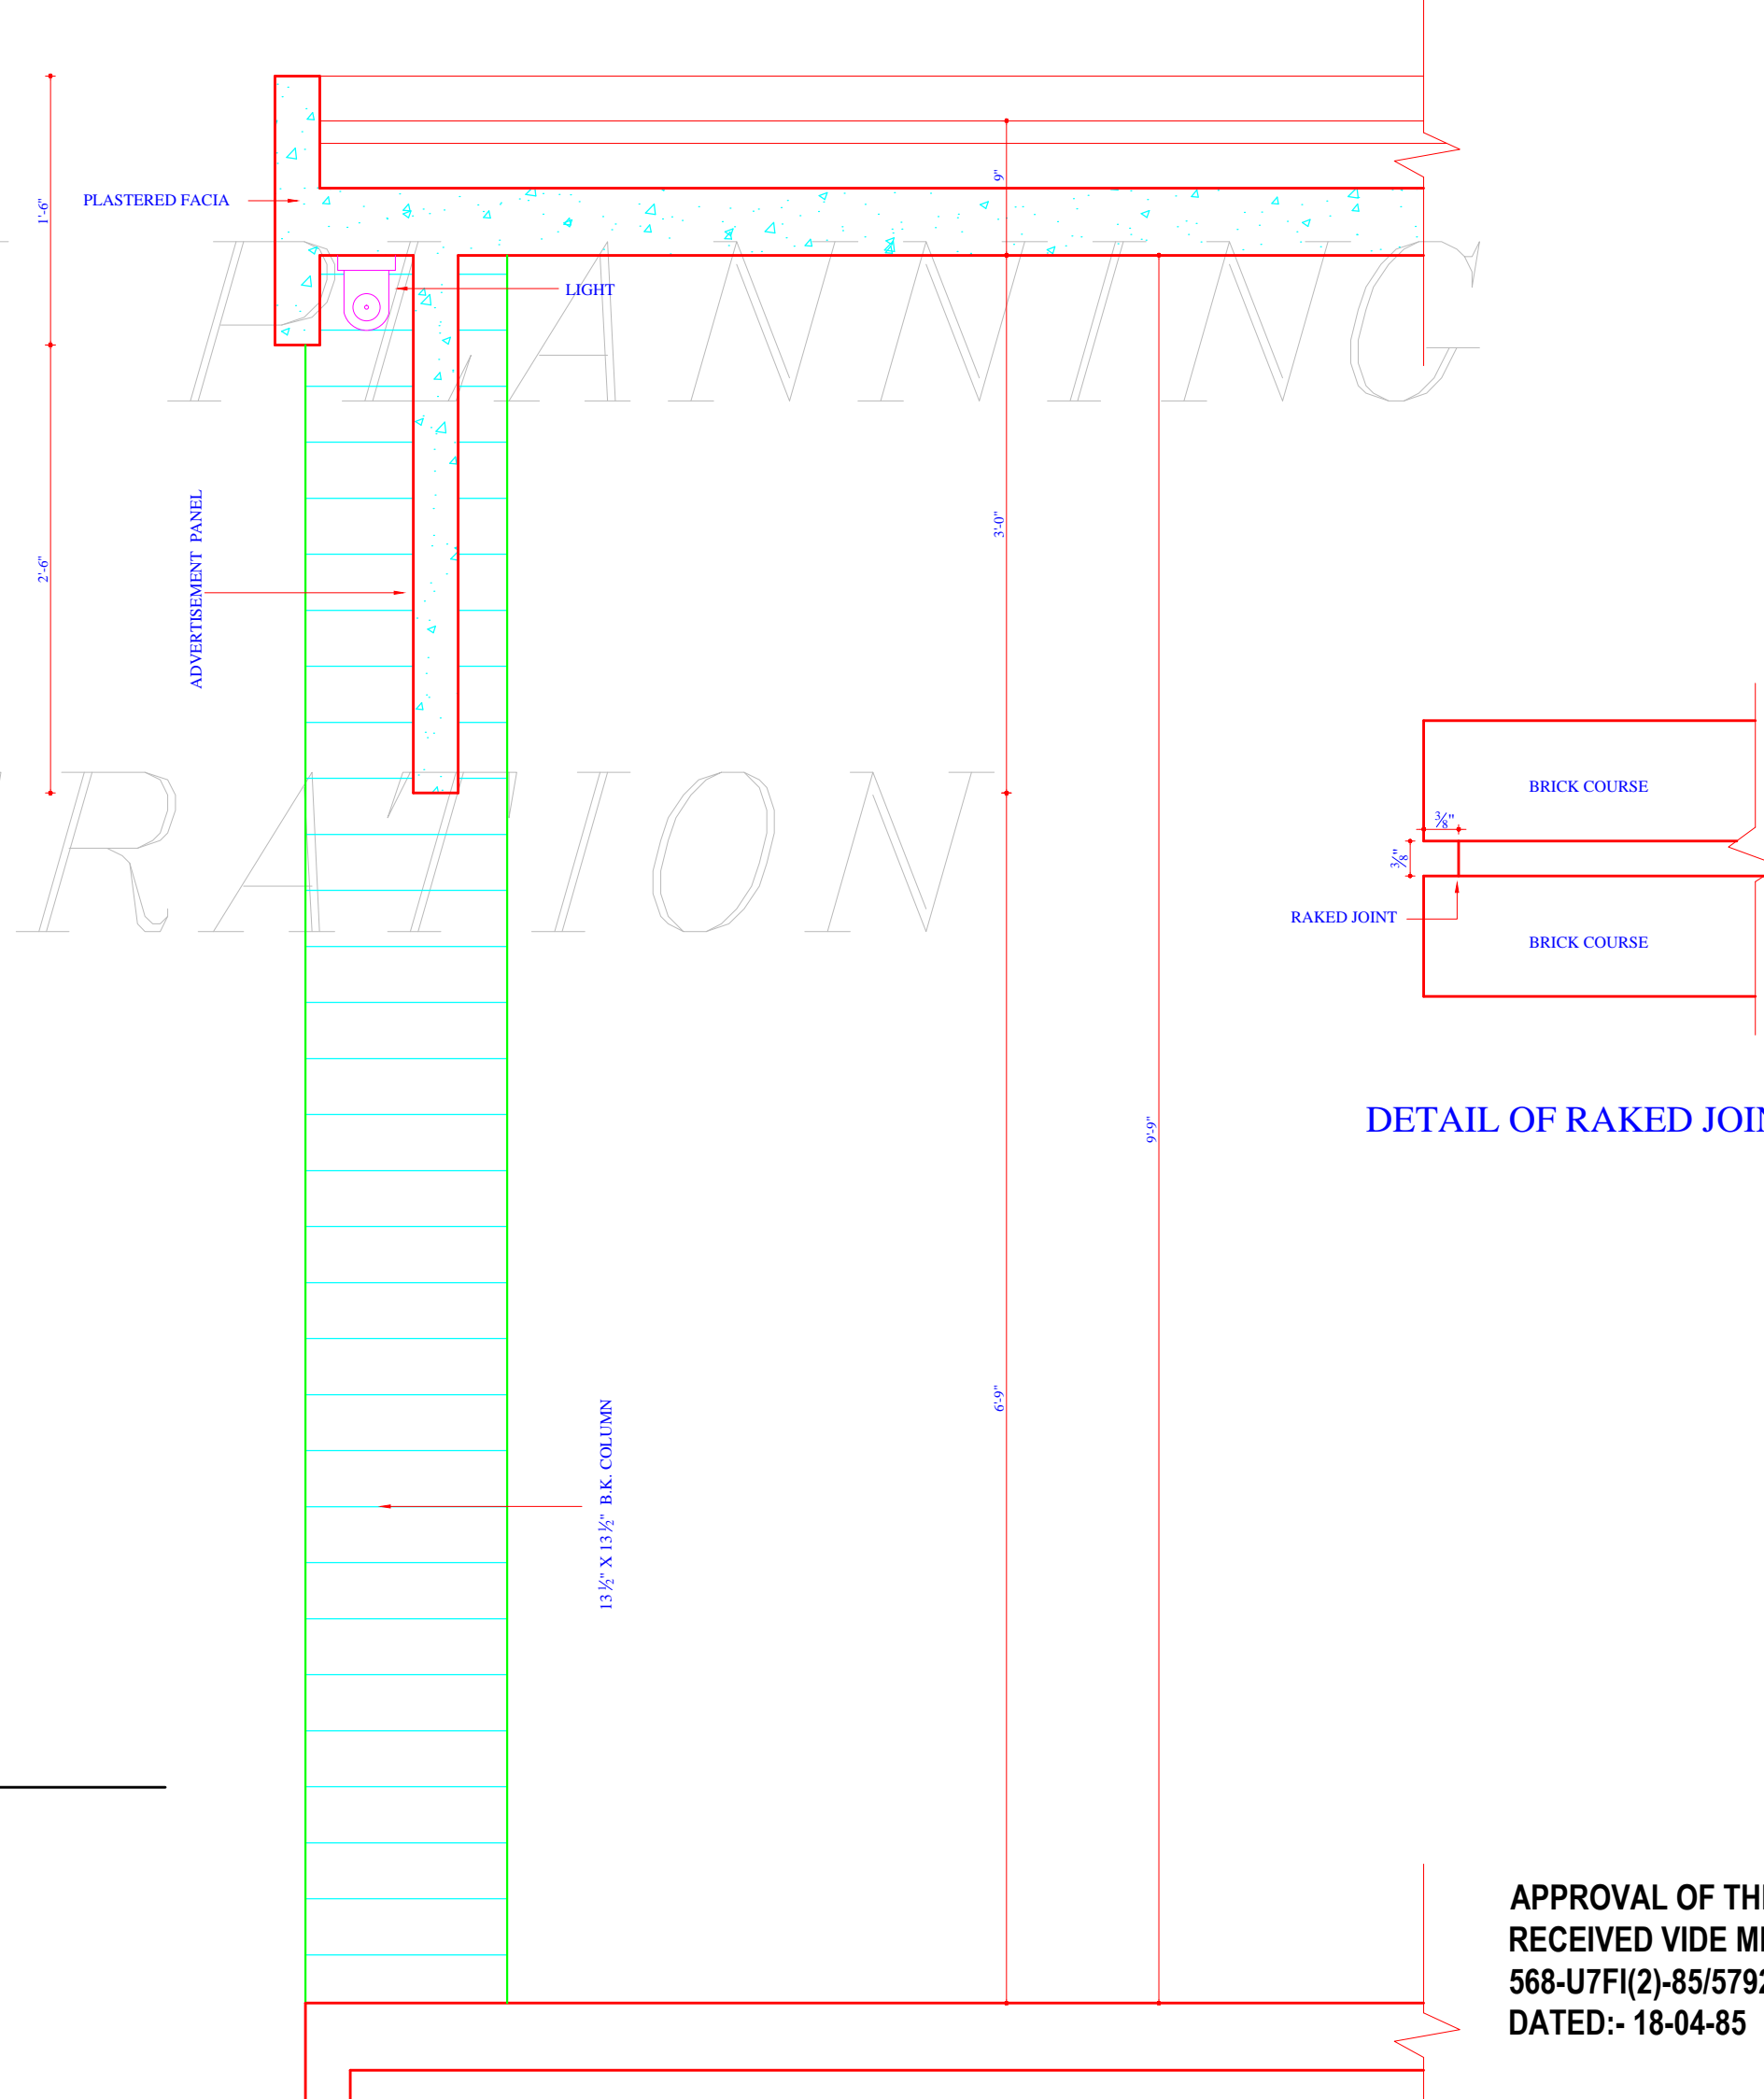

DETAIL AT P

DETAIL OF RAKED JOINT

COPYRIGHT DEPARTMENT OF URBAN PLANNING CHANDIGARH ADMINISTRATION