

**DEPARTMENT OF
URBAN PLANNING
CHANDIGARH ADMN.**

NOTES

1. THIS DRG. IS THE PROPERTY OF THE DEPTT. OF URBAN PLANNING U.T. CHANDIGARH & IT MUST NOT BE ALTERED, COPIED OR USED IN WHOLE OR IN PART WITHOUT THE PERMISSION OF THIS DEPTT. IN WRITING.
2. THIS DRAWING IS APPLICABLE FOR ADDITIONAL HEIGHT AND COVERED AREA AS PERMITTED ON PAYMENT AS PER NOTIFICATION NO. 11/2-70-UTPH(4)-2019/20494 DATED 20-12-2019 ISSUED BY THE CHANDIGARH ADMINISTRATION. AND SHOULD BE READ ALONGWITH THE APPLICABLE ARCHITECTURAL CONTROL SHEETS AND PROVISIONS MADE IN THE CHANDIGARH BUILDING RULES (URBAN) 2017.
3. THE BUILDING LINE AND FACADE OF SCFs/SCFS SHALL BE AS PER THE APPLICABLE ARCHITECTURAL CONTROL SHEETS.
4. THIS IS A REPRESENTATIVE VOLUMETRIC DRG. ONLY FOR THE ADDITIONAL COVERED AREA & HEIGHT ALLOWED ON 2nd FLOOR AND THE COVERAGE OF INTERNAL COURTYARD OF SCFs/SCOs.

S.NO.	DESCRIPTION	SIGN	DATE
-------	-------------	------	------

REVISIONS

(KAPIL SETIA)
CHIEF ARCHITECT

(RAJIV MEHTA)
SENIOR ARCHITECT

(DAMINDER VIRDI)
ARCHITECT ASSTT. ARCHITECT

**OFFICE OF
THE CHIEF ARCHITECT,
U.T., CHANDIGARH**

SCALE :- 1/8" = 1'-0"

DATE 22.01.2020

RAJIV KUMAR
DRAWN BY

JOB NO.

DRG. NO.


BHARAT BHUSHAN
CHECKED BY

2748


1

STANDARD DRG. FOR ADDITIONAL HEIGHT, COVERED AREA ON 2nd FLOOR AND COVERAGE OF INTERNAL COURTYARD OF SCFs/SCOs IN VARIOUS SECTORS ALONG V4 ROAD IN CHANDIGARH.


SITE PLANS, ELEVATIONS AND SECTIONS.

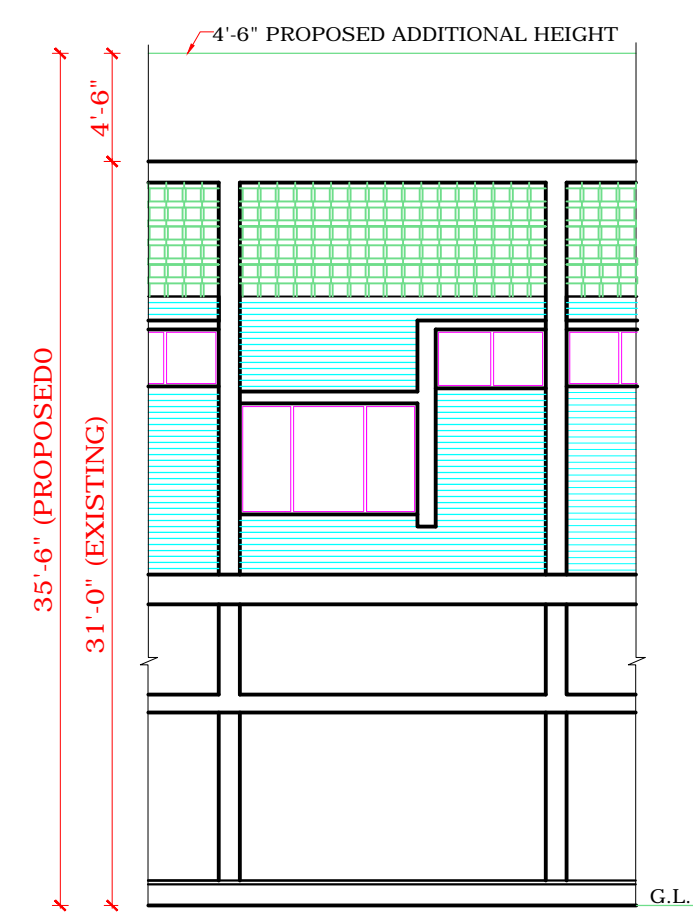


FRONT ELEVATION
JOB NO. 220 (SECTOR :- 7, 20, 24)

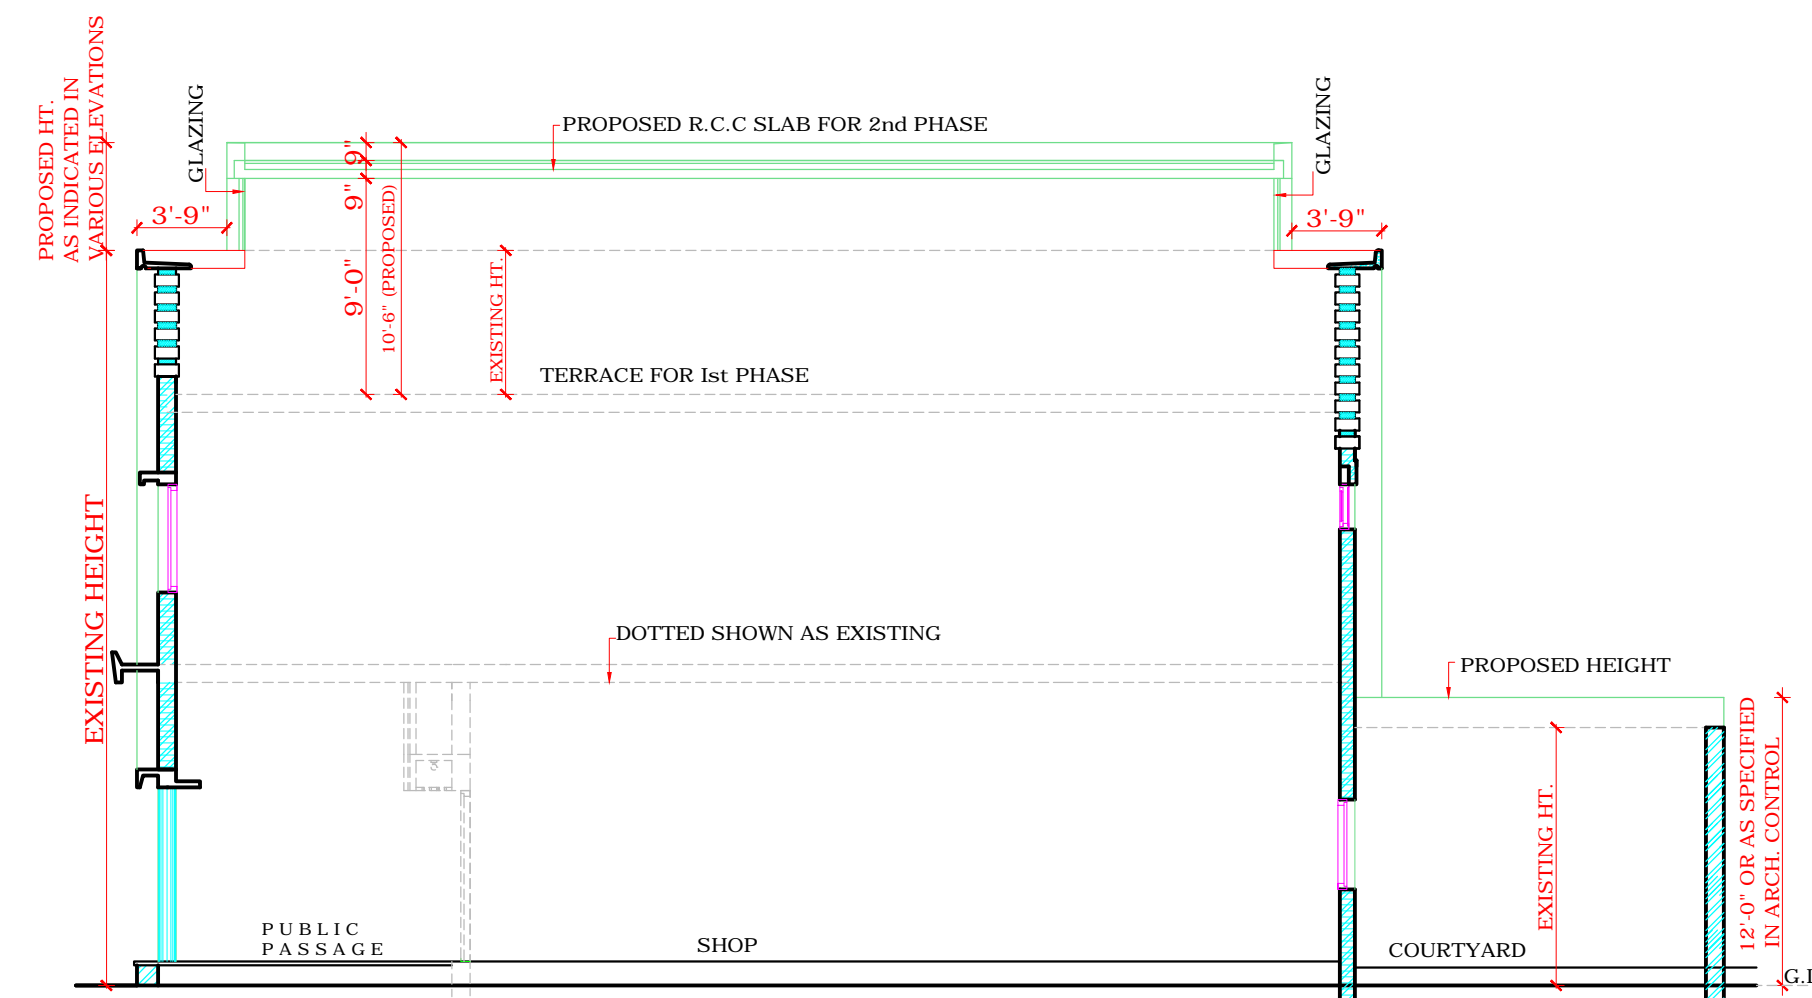

TYPICAL SECTION Y-Y
(WITH SINGLE STOREY COURTYARD AT REAR SIDE)

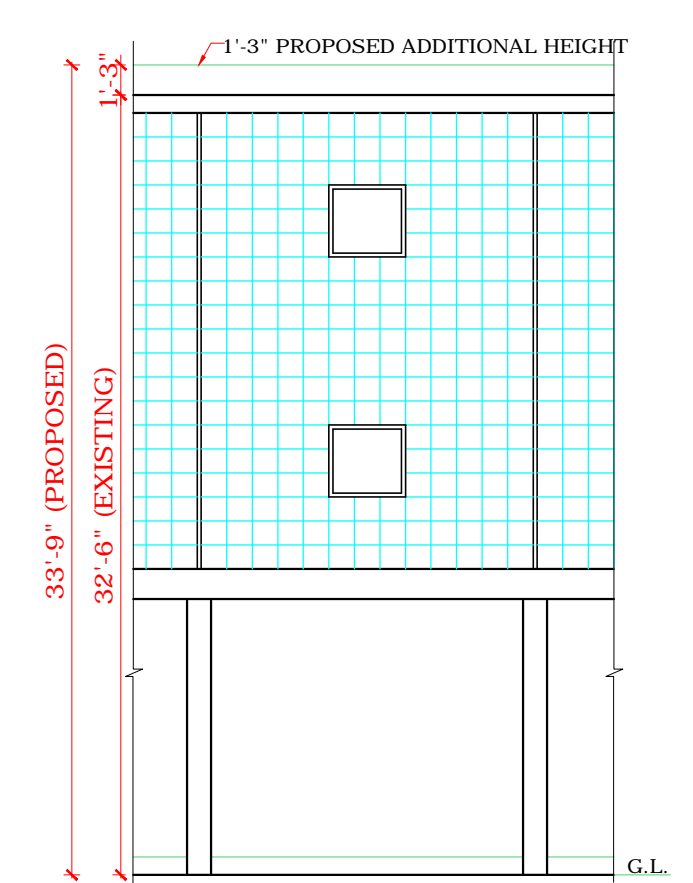


FRONT ELEVATION
JOB NO. 210 (SECTOR :- 11-D, 16-D)

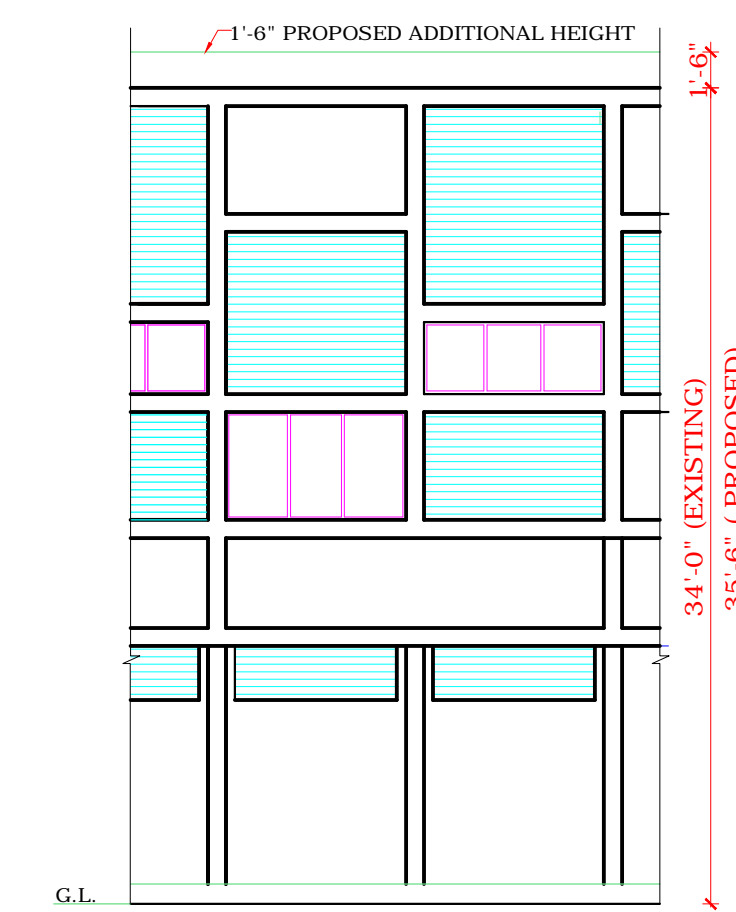


FRONT ELEVATION
JOB NO. 126 (SECTOR :- 7 B&C)




FRONT ELEVATION
JOB NO. 126-A (SECTOR:- 15-C, 18-D, 20, 21, 27)

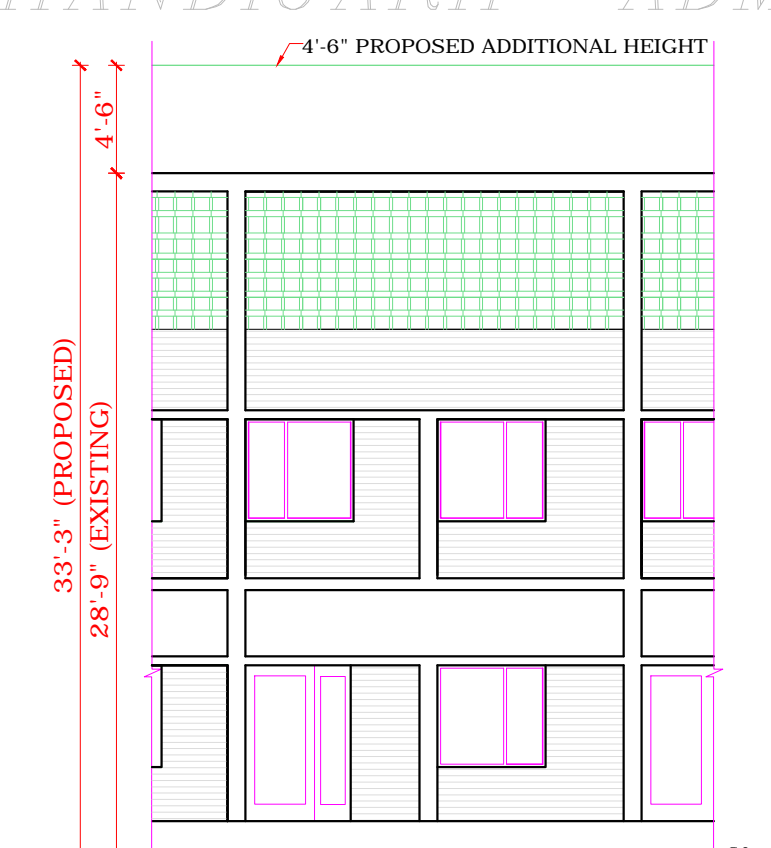


FRONT ELEVATION
JOB NO. 182-A (SECTOR :- 26 FRUIT MARKET)

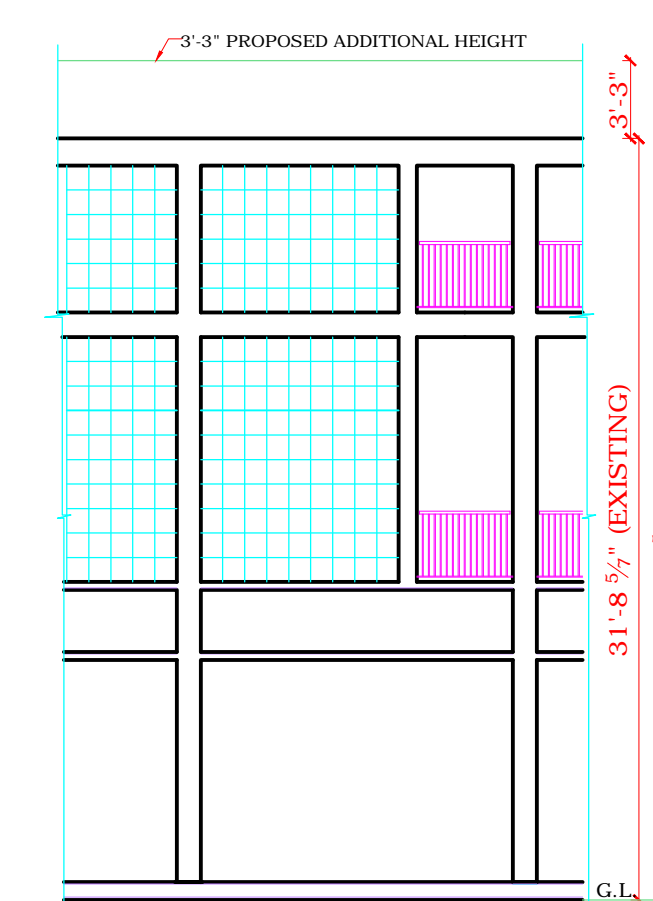


FRONT ELEVATION
JOB NO. 32/B (SECTOR :- 16, 22-D, 23)

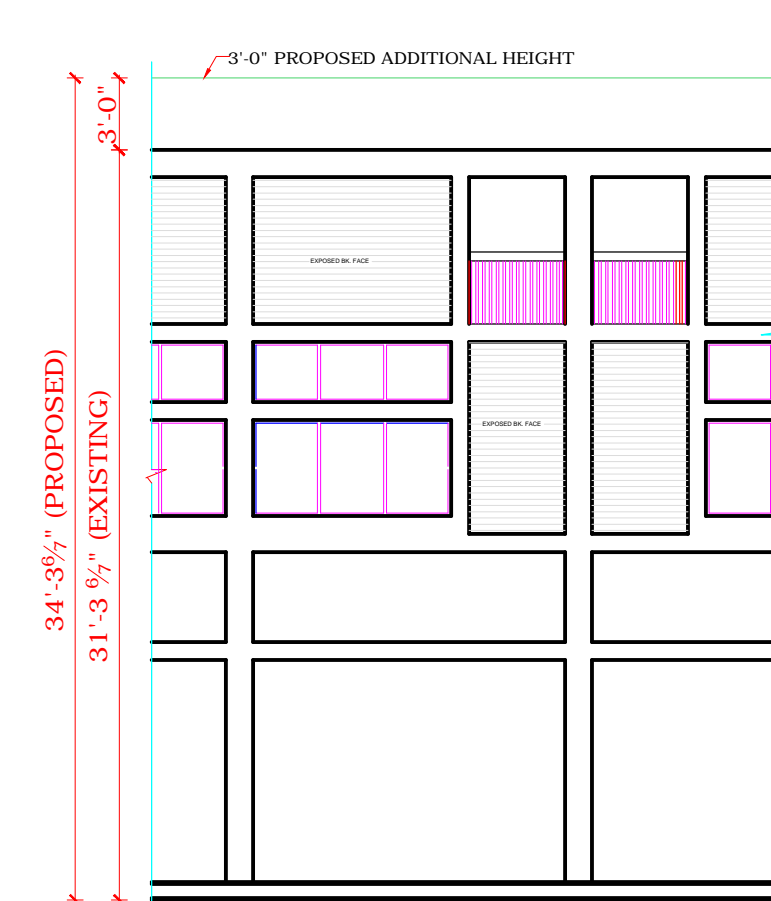


FRONT ELEVATION
JOB NO. 32/C (SECTOR :- 8, 9, 10, 18, 19)

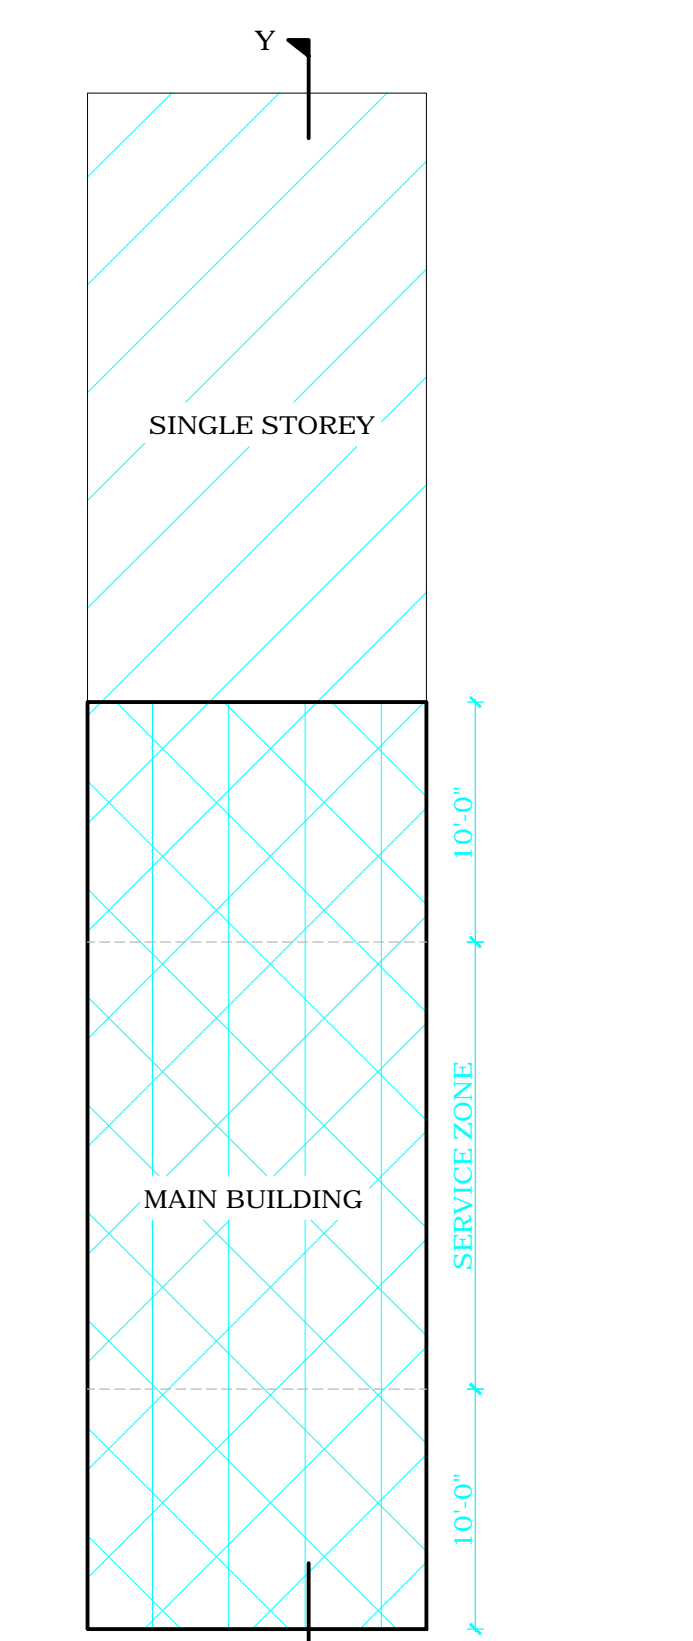


TYPICAL SITE PLAN OF SCFs/SCO
(WITH SINGLE STOREY COURTYARD AT REAR SIDE)

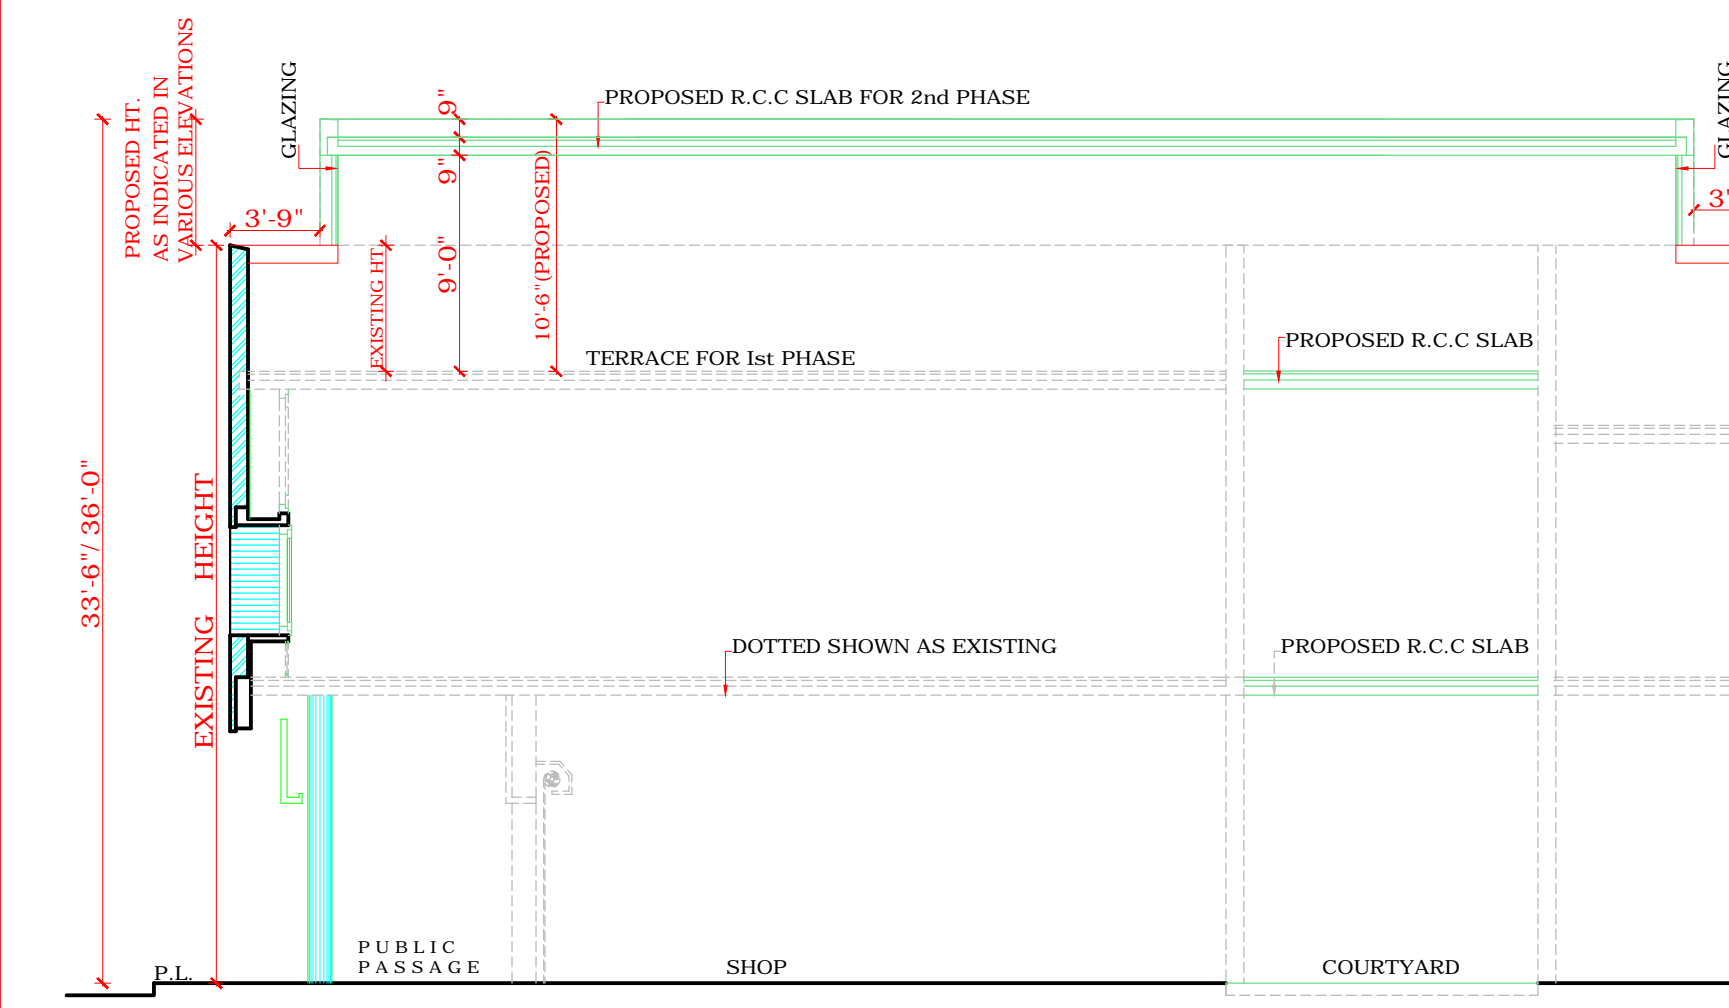


TYPICAL SECTION X-X
(WITH INTERNAL COURTYARD)

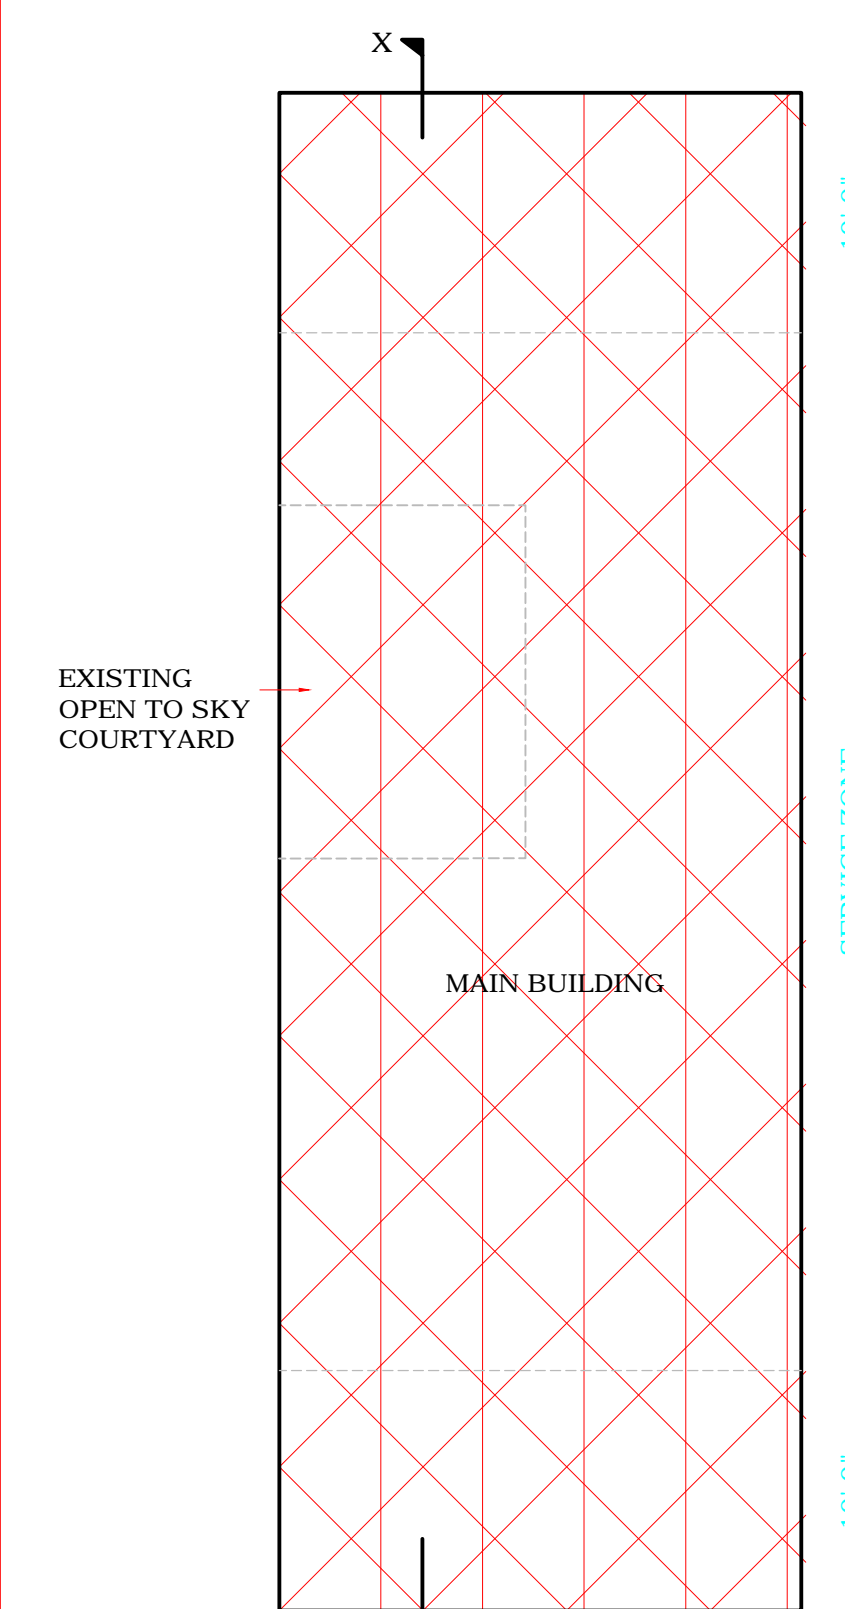

TYPICAL SITE PLAN OF SCFs/SCO
(WITH INTERNAL COURTYARD)

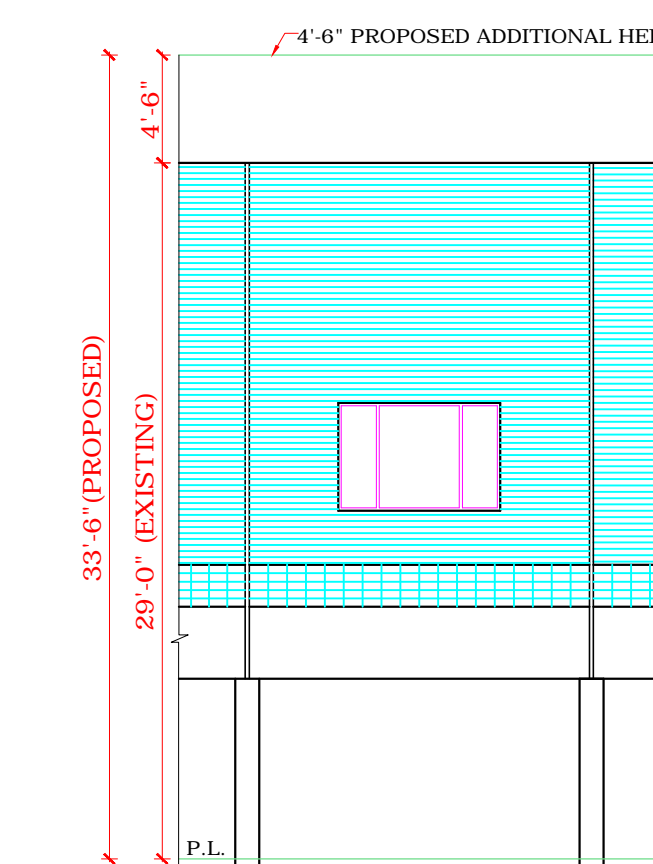

FRONT ELEVATION
JOB NO. 513/442 (SECTOR :- 29-D, 47-D)

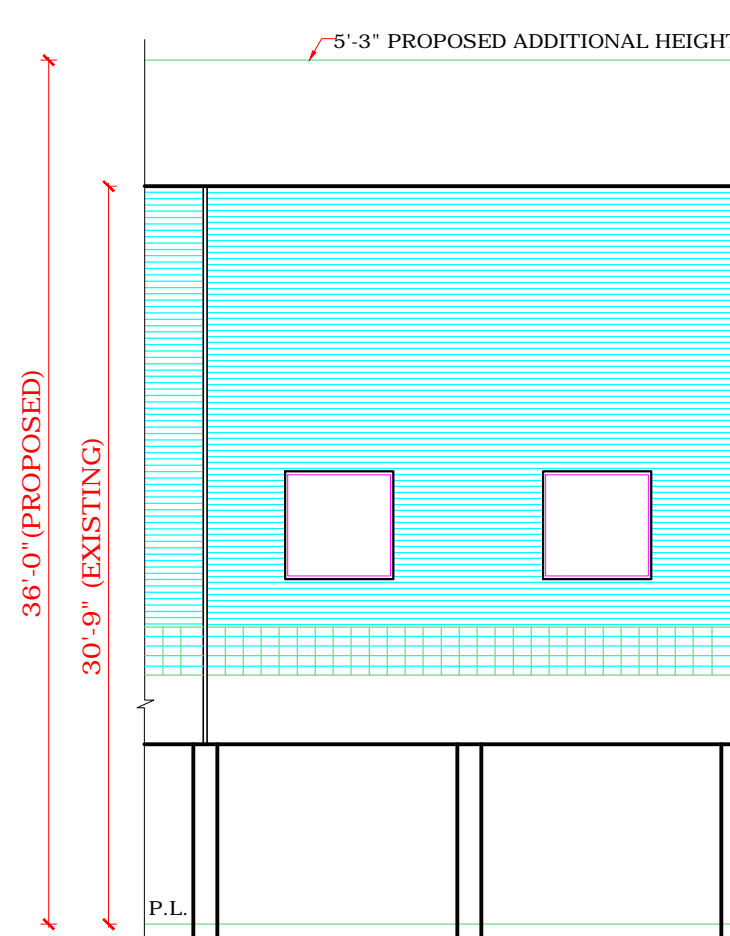

FRONT ELEVATION
JOB NO. 513 (SECTOR :- 15-D, 24-D, 30-C)

COPYRIGHT:
DEPARTMENT OF URBAN PLANNING
CHANDIGARH ADMINISTRATION