


1. THIS DRAWING IS THE PROPERTY OF THE DEPARTMENT OF ARCHITECTURE, PUNJAB GOVERNMENT AND MUST NOT BE ALTERED, COPIED OR USED IN WHOLE OR IN PART WITHOUT THE PERMISSION OF THIS DEPARTMENT IN WRITING.

NOTE:
THIS DRAWING HAS BEEN COMPUTERISED ON 28.07.09 FROM ORIGINAL, DRG. No. 7.0/8 No. 451

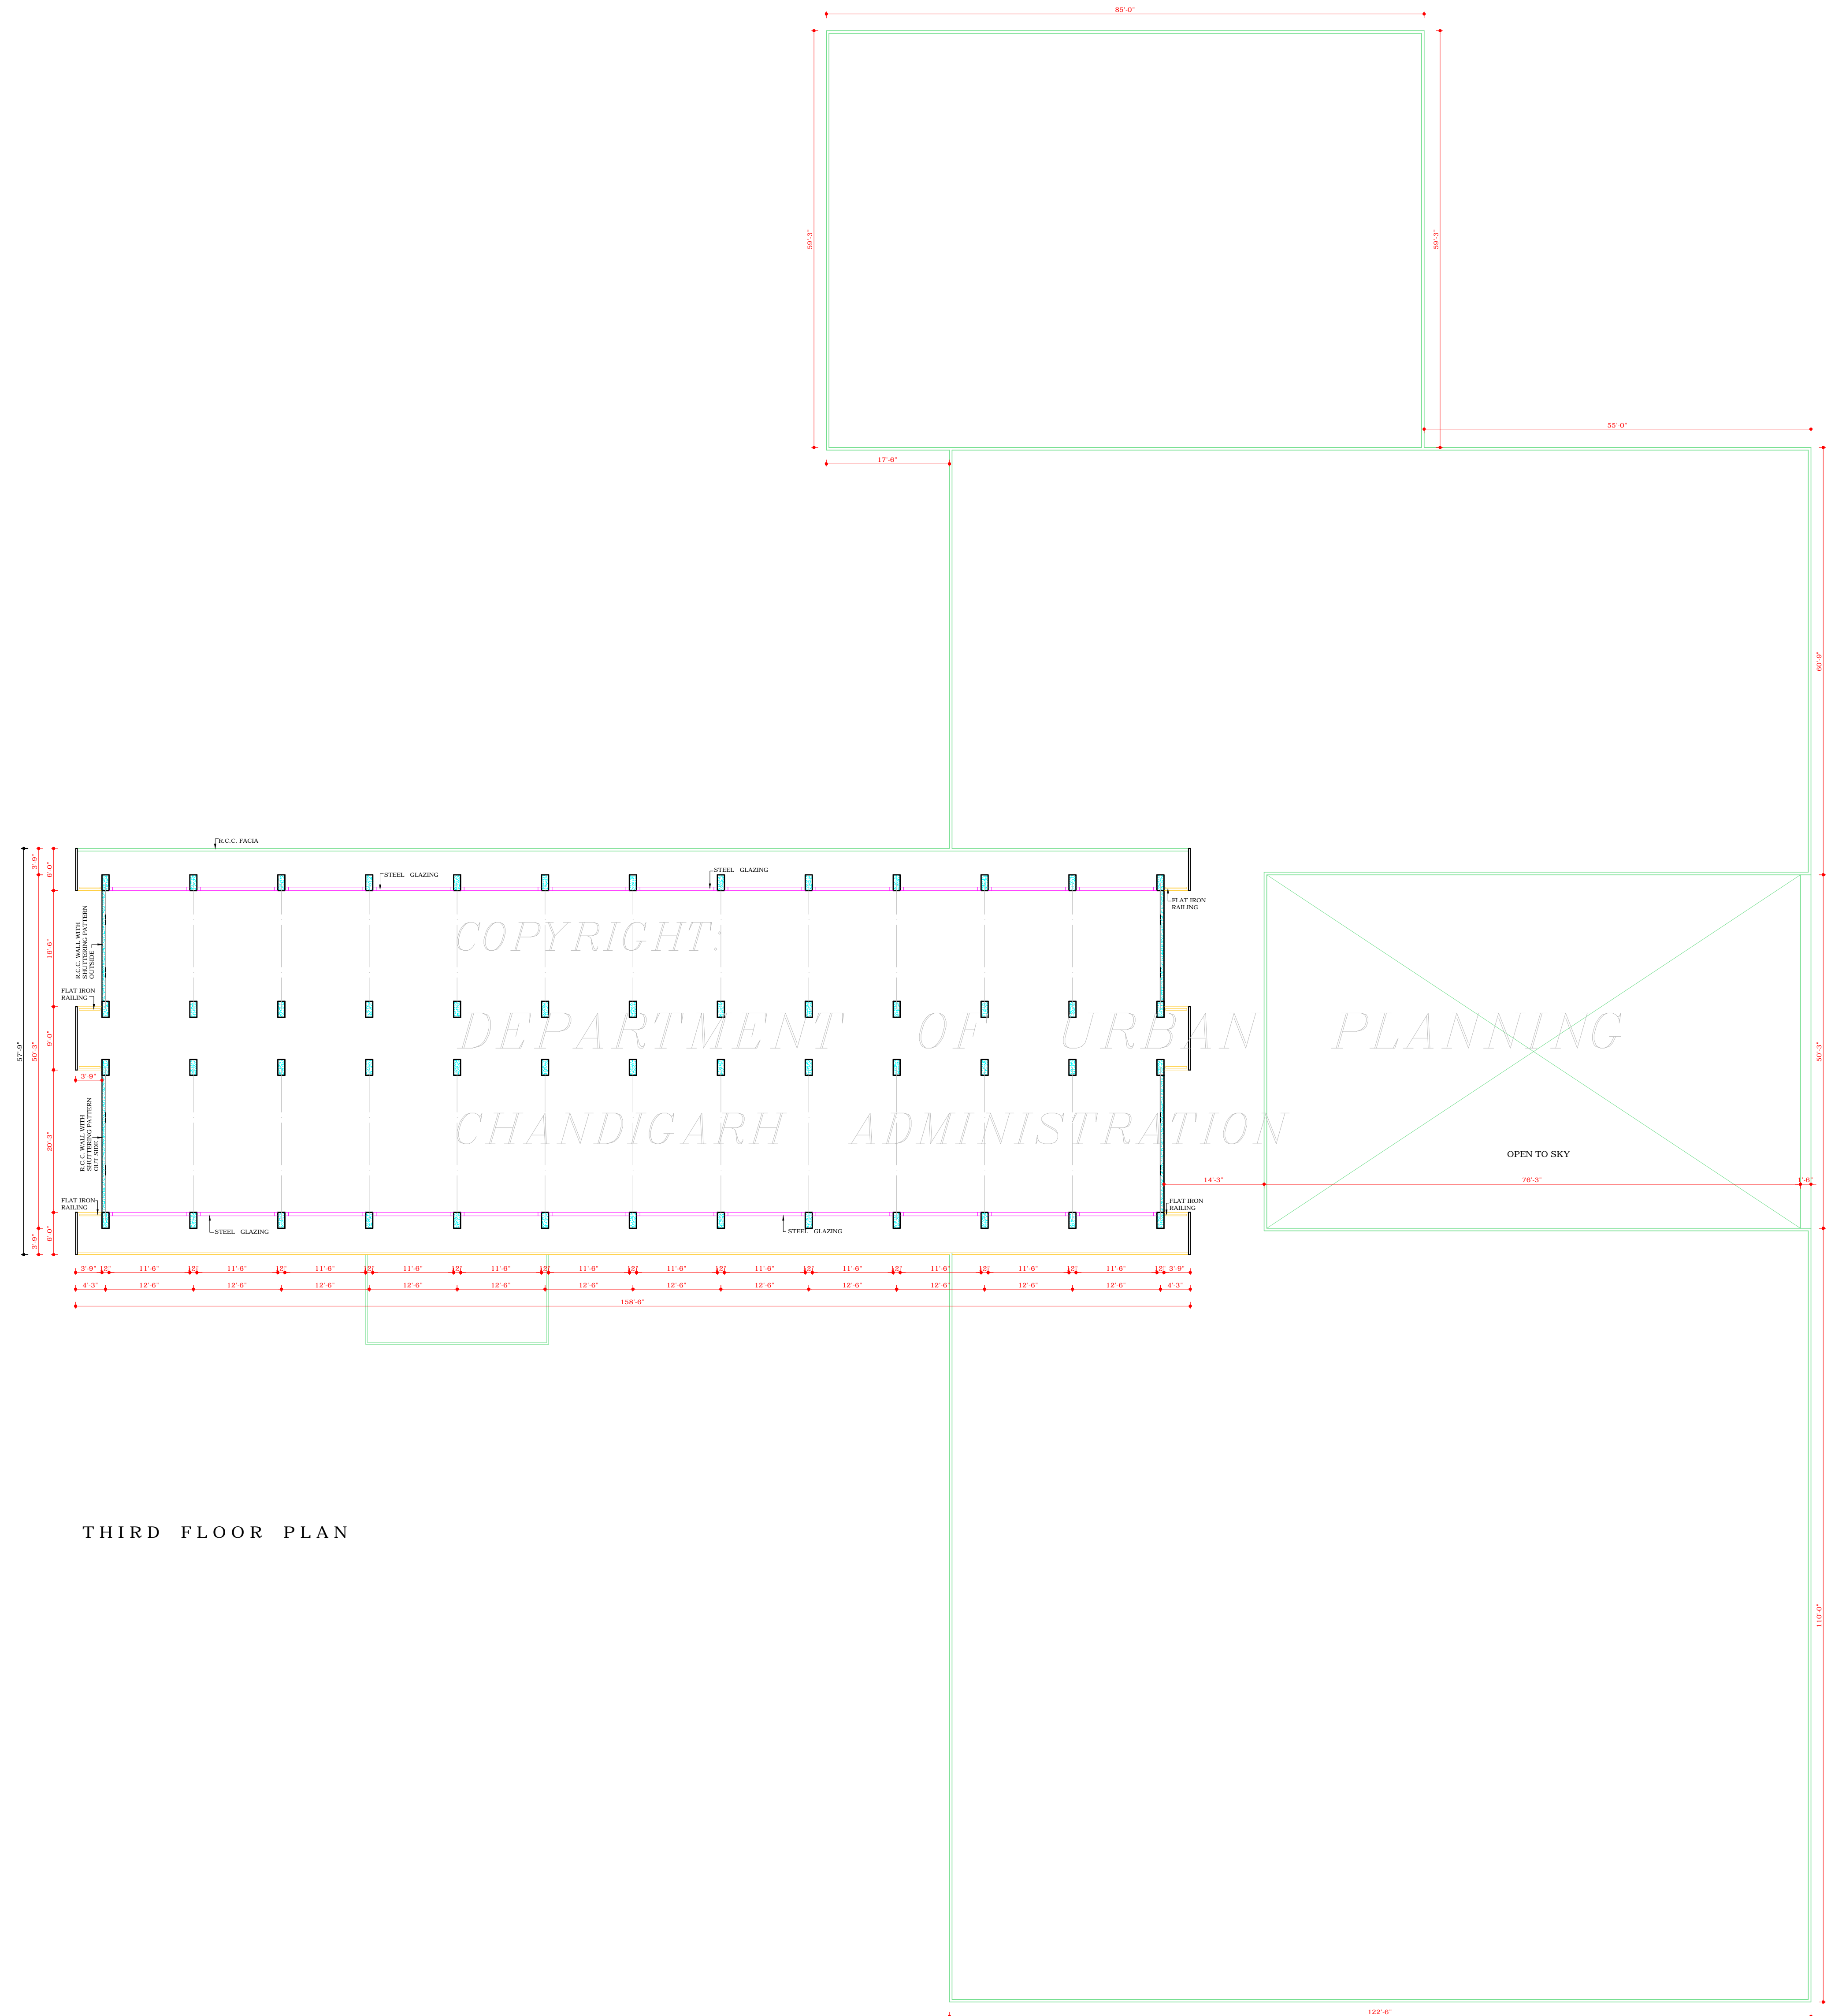

THIRD FLOOR PLAN

DISCLAIMER

THOUGH EVERY CARE HAS BEEN TAKEN TO PROVIDE THE CORRECT VERSION OF THE ARCHITECTURAL CONTROL ON THIS DIGITIZED FORM, YET IN CASE OF ANY DISCREPANCY, THE MASTER COPY OF THE ARCHITECTURAL CONTROL APPLICABLE ON EACH SUCH SITE, AS AVAILABLE IN THE COMMERCIAL RECORD OF THE OFFICE OF CHIEF ARCHITECT OR HER/HS INTERPRETATION WILL OVERRULE THE DIGITIZED FORMAT.

S.No.	DESCRIPTION	DATE	SIGN
-------	-------------	------	------

REVISIONS

Sd/	
CHIEF ADMINISTRATOR, CAPITAL PROJECT, CHANDIGARH.	
Sd/ M.N. SHARMA 21.9.06 CHIEF ARCHITECT	Sd/ J.S. DETHI 21.9.06 SENIOR ARCHITECT
Sd/ M.L. SHARMA 19.9.06 ARCHITECT	ASSTT. ARCHITECT

OFFICE OF THE CHIEF
ARCHITECT TO GOVT. Pb.
CHANDIGARH.

SCALE : EIGHT FEET TO AN INCH DATE

DRAWN: GURDIAL P.S. SACHIDEVA	DRG. No.	Job No.
CHECKED: Sd/ SACHIDEVA	7	451

ARCHITECTURAL CONTROL
SHEET FOR
COMMERCIAL STRIP ON
DAKSHIN MARG SEC. 29-C
CHANDIGARH.