

- | S.NO. | NOTES  |
|-------|--|
| 1.    | THIS DRG. IS THE PROPERTY OF THE DEPTT. OF URBAN PLANNING, U.T. CHANDIGARH & MUST NOT BE ALTERED, COPIED OR USED IN WHOLE OR IN PART WITHOUT THE PERMISSION OF THIS DEPTT. IN WRITING. |
| 2.    | THIS DRG. IS TO BE READ ALONG WITH DRAWING No. 12, 14, 15 OF JOB No. 451.  |

NOTE:- THIS DRAWING HAS BEEN COMPUTERISED ON 30-07-09 FROM ORIGINAL DRG. No. 13 JOB No. 451

S.No.	DESCRIPTION	SIGN	DATE
-------	-------------	------	------

REVISIONS

Sd/- SARBJEET SINGH  
28.11.2000  
CHIEF ARCHITECT

Sd/- RENU SAIGAL  
SENIOR ARCHITECT

Sd/- K.I.S. VIRDI  
ARCHITECT

Sd/- RAJEEV MEHTA  
23.11.2K  
ASSTT. ARCHITECT


OFFICE OF THE  
CHIEF ARCHITECT & SECY.  
U.T. CHANDIGARH .

SCALE :- 1/8" = 1'-0"      DATE -


DRAWN BY Sd/- BHARAT	JOB No. 451	DRG. No. 13
CHECKED BY		

ARCHITECTURAL CONTROL  
SHEET FOR COMMERCIAL STRIP  
ON DAKSHIN MARG SECTOR  
29-C, CHD. (ADDITIONAL SITE  
ALLOTTED TO TRIBUNE TRUST)

PLANS

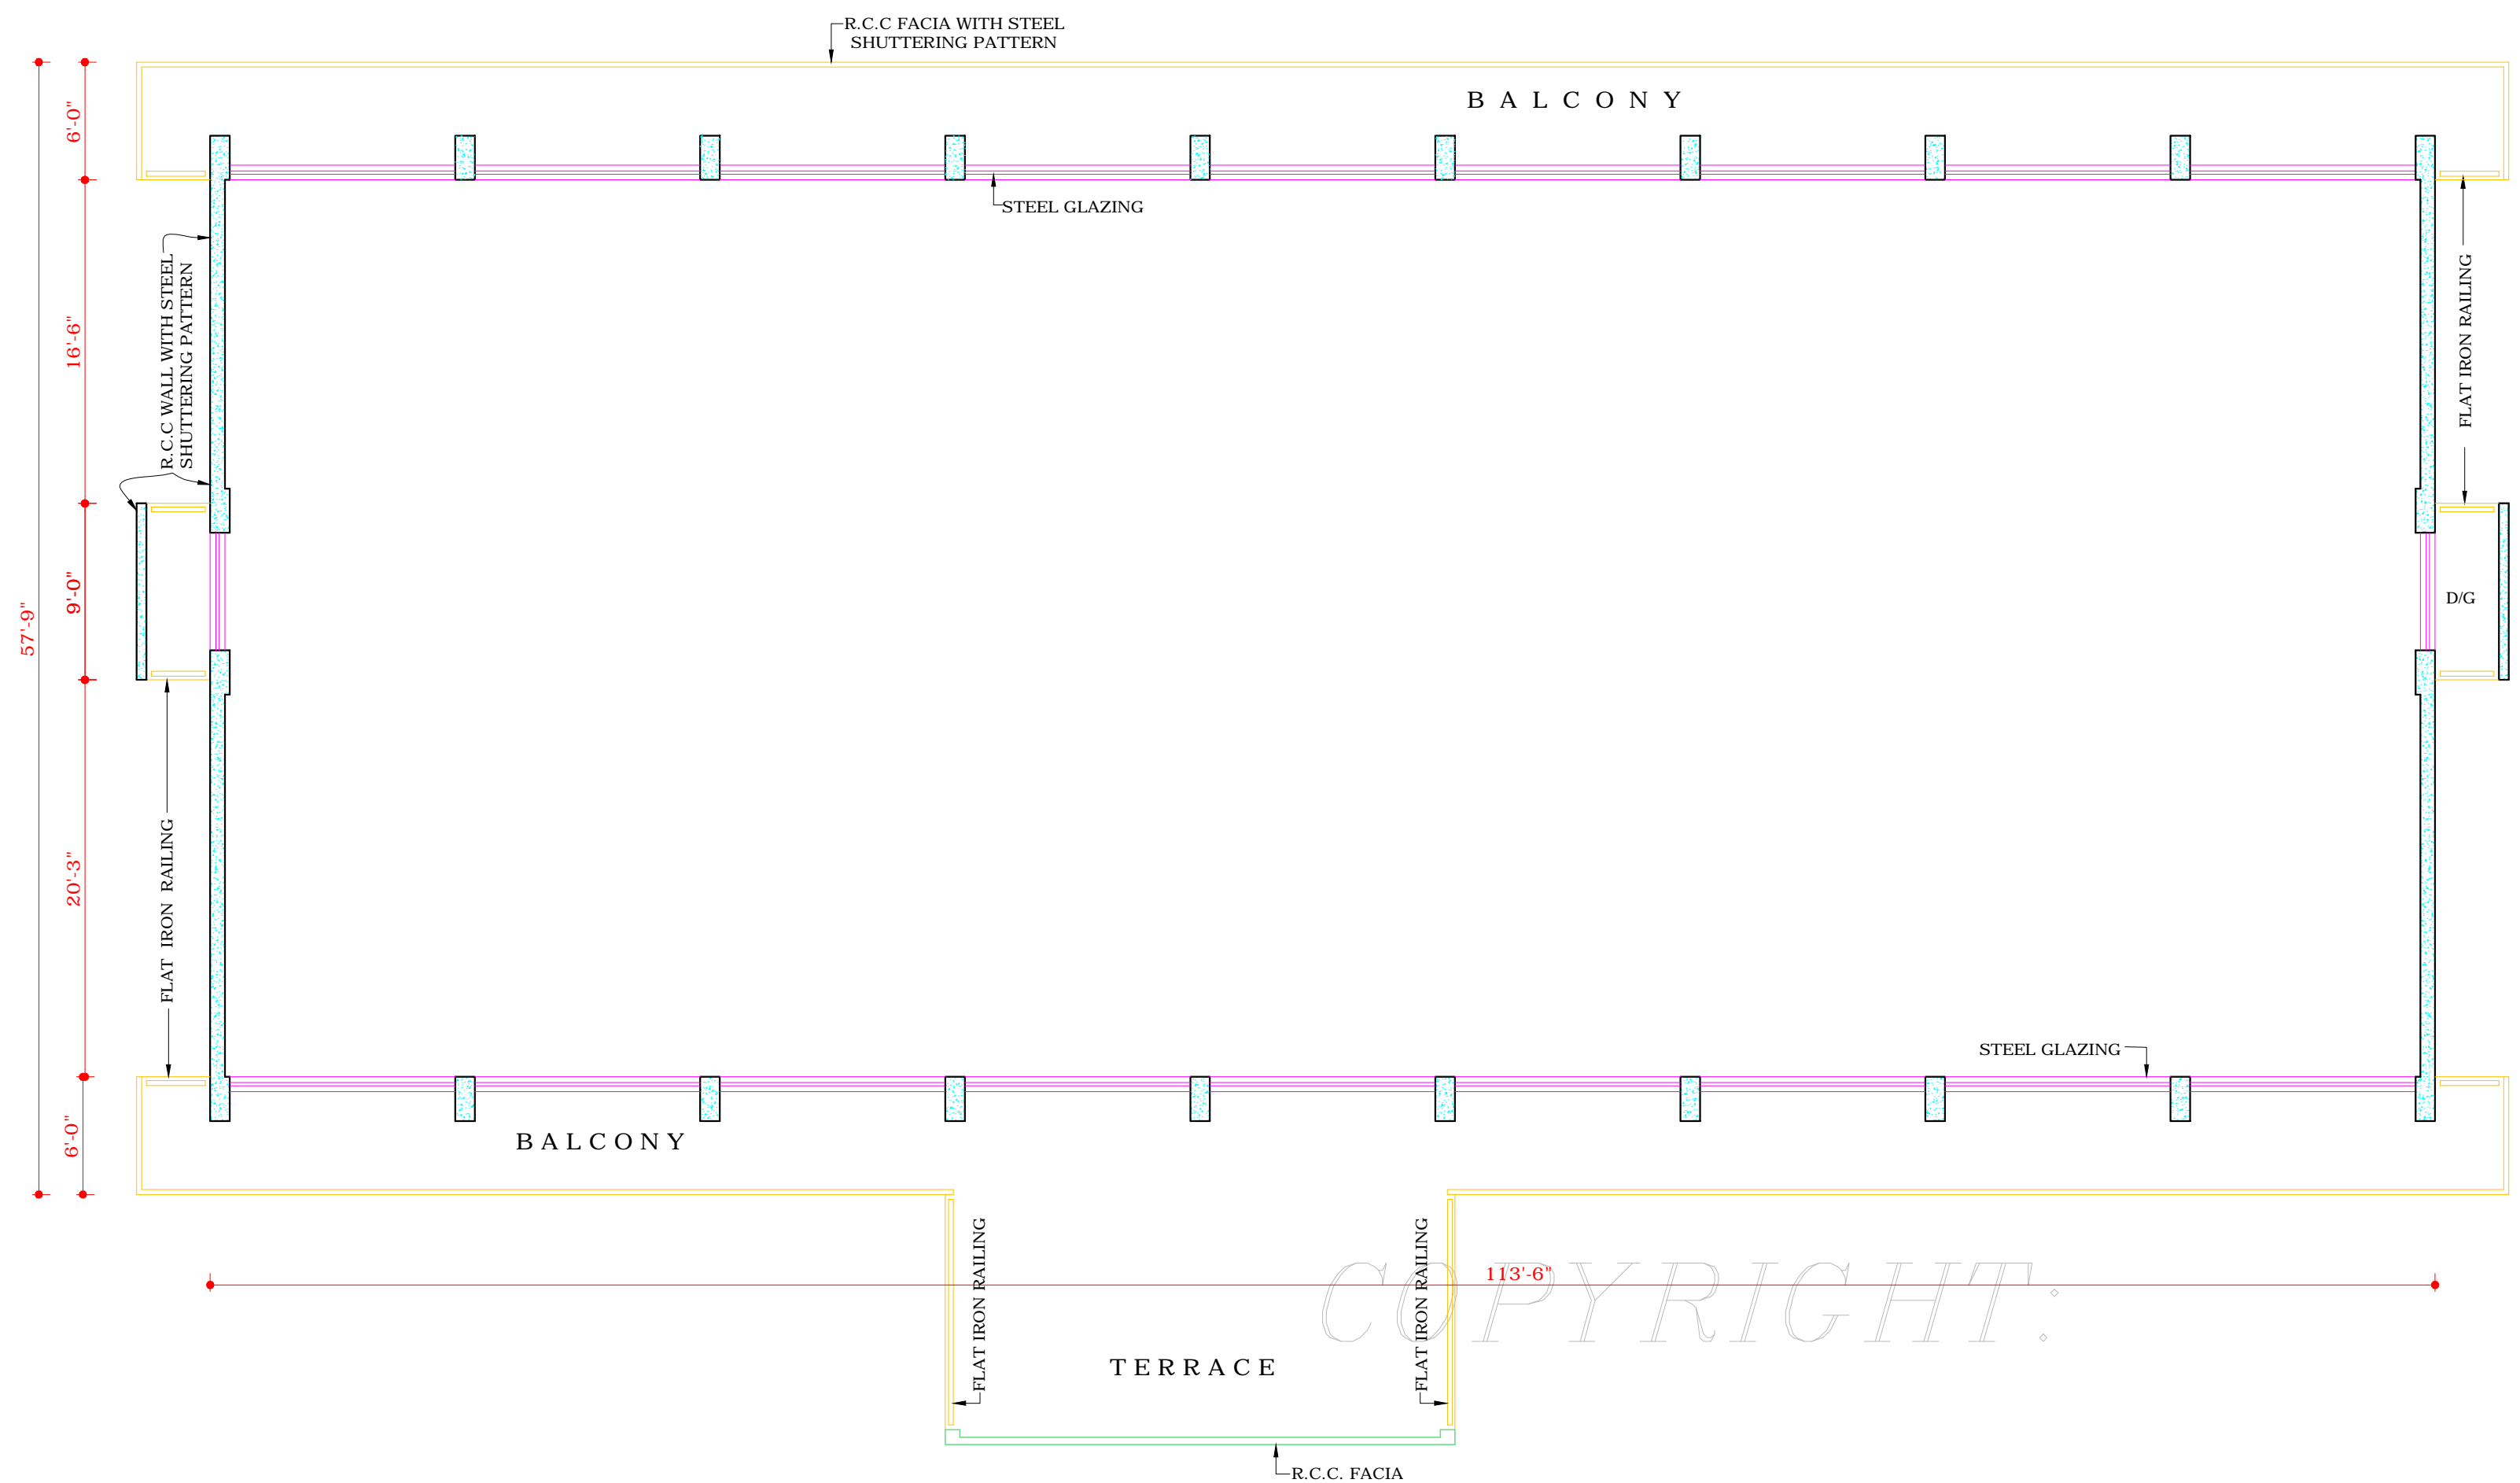


FIRST FLOOR PLAN

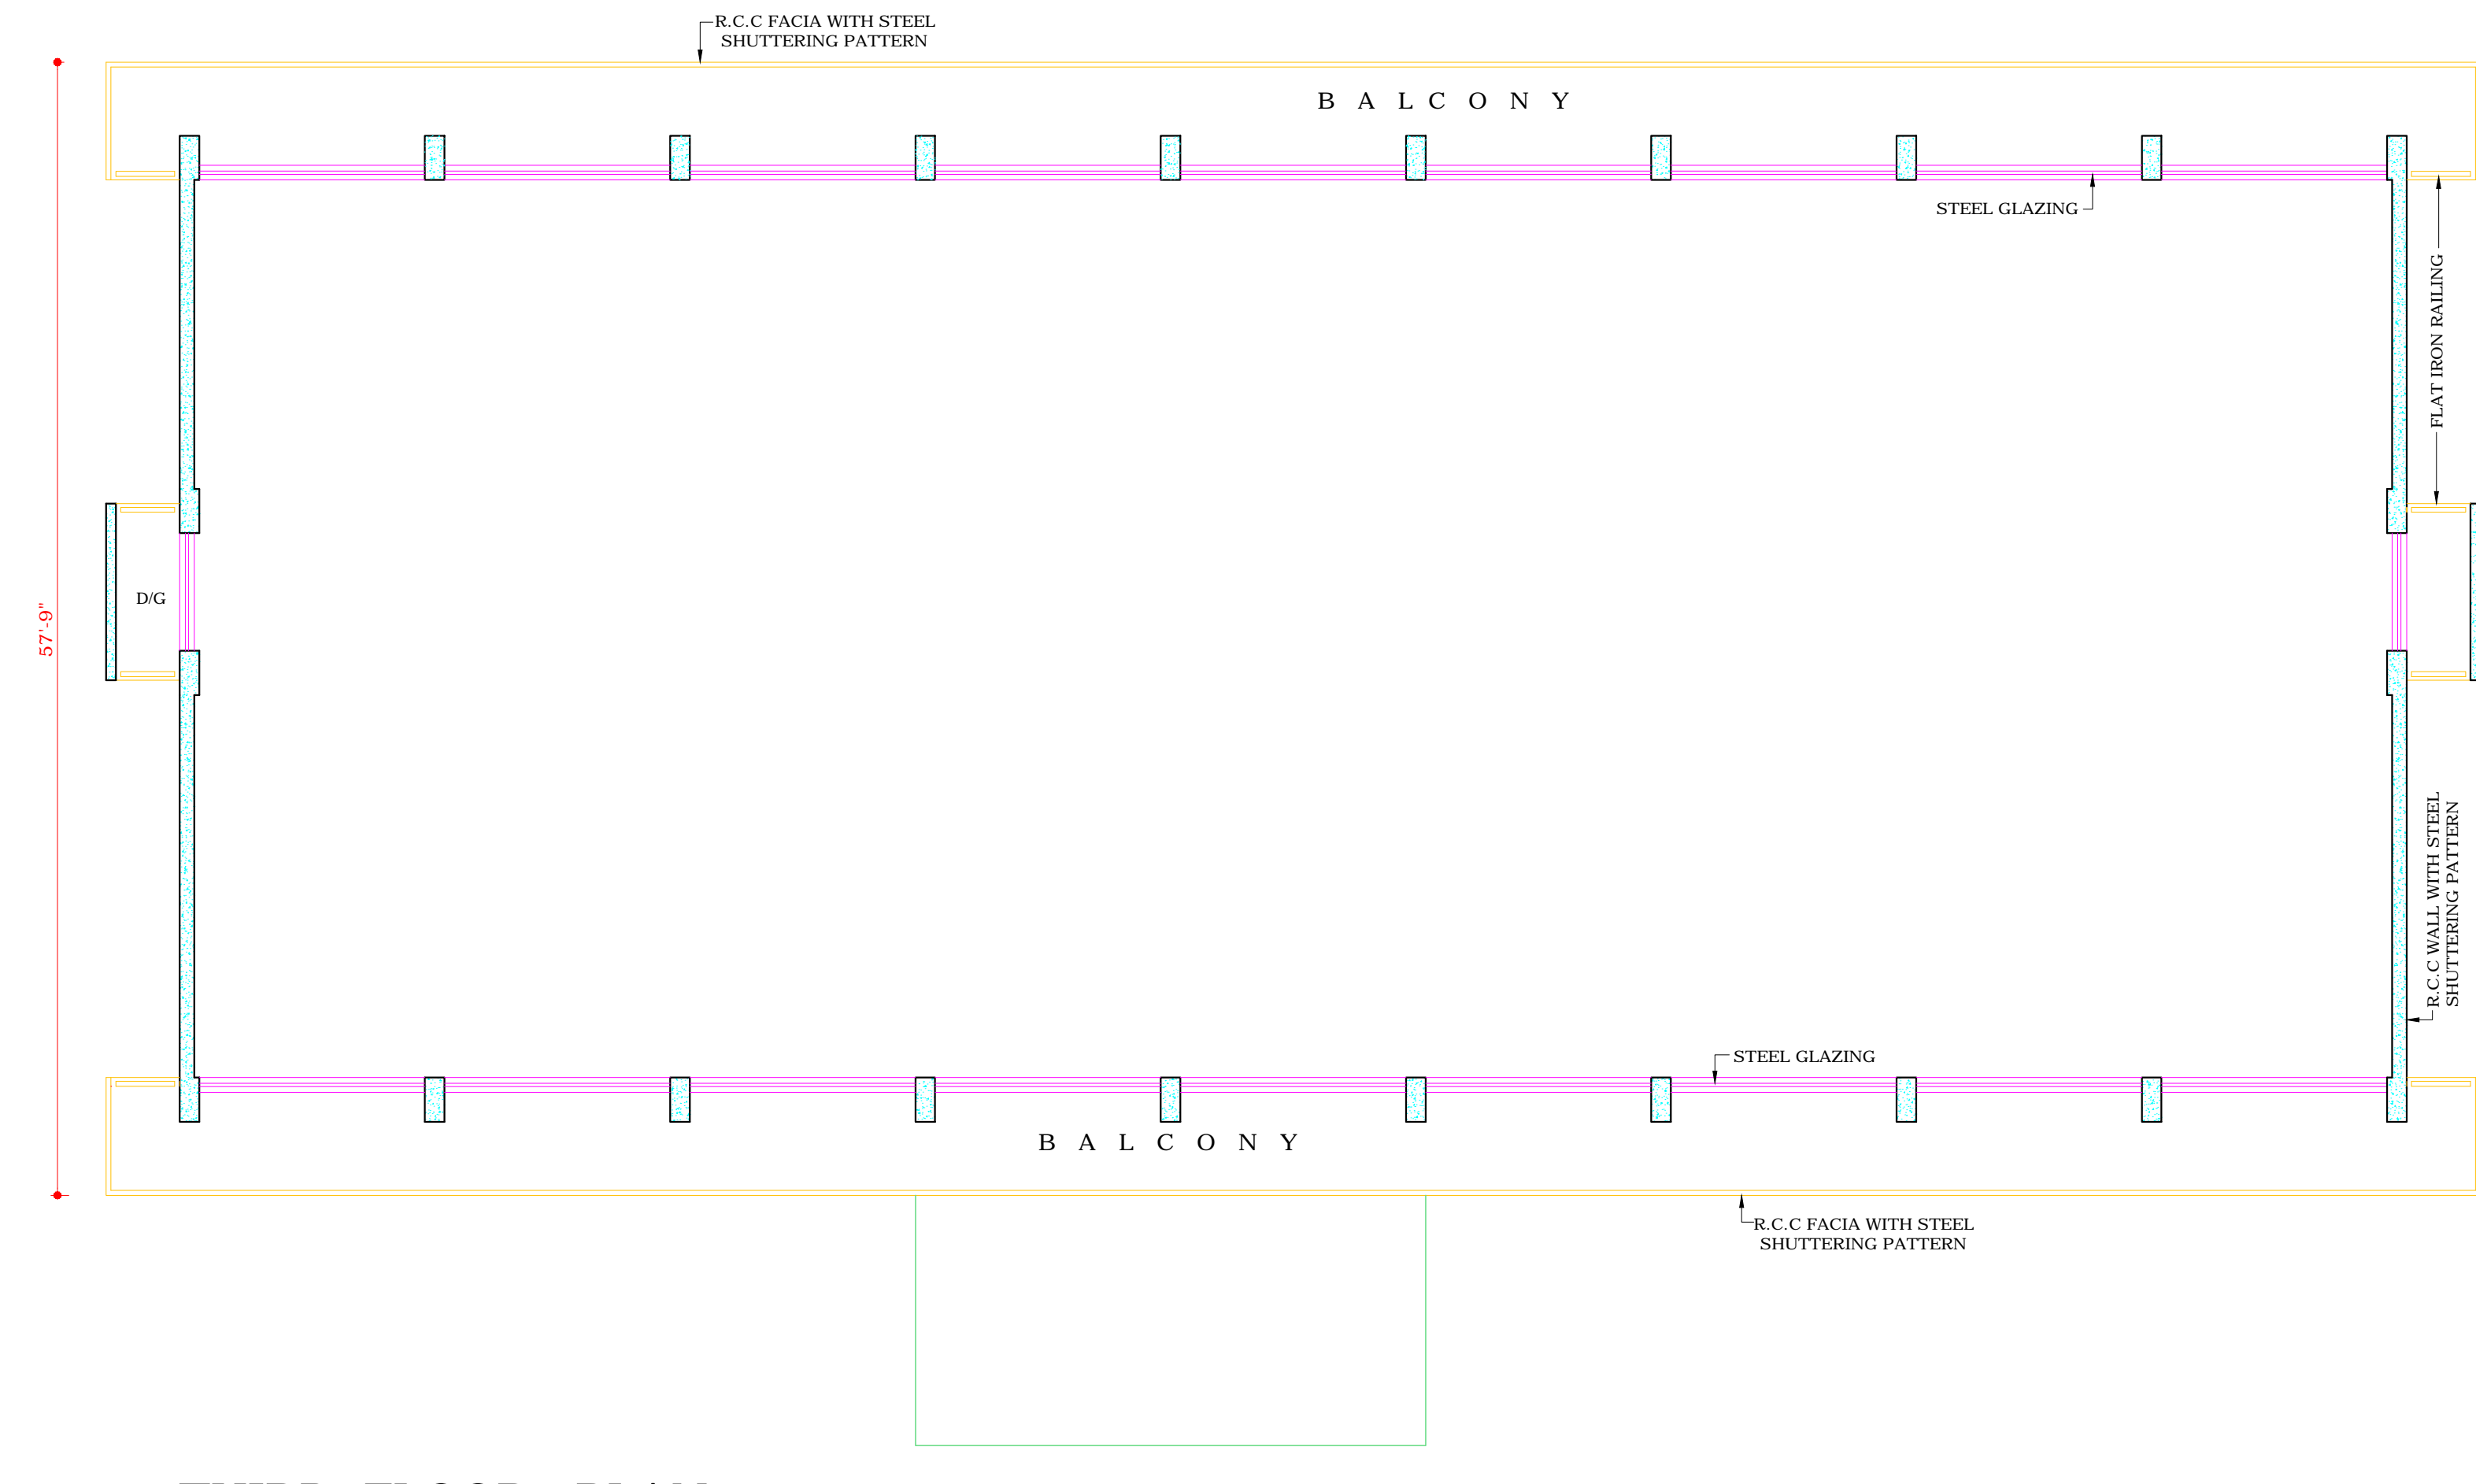

THIRD FLOOR PLAN



GROUND FLOOR PLAN

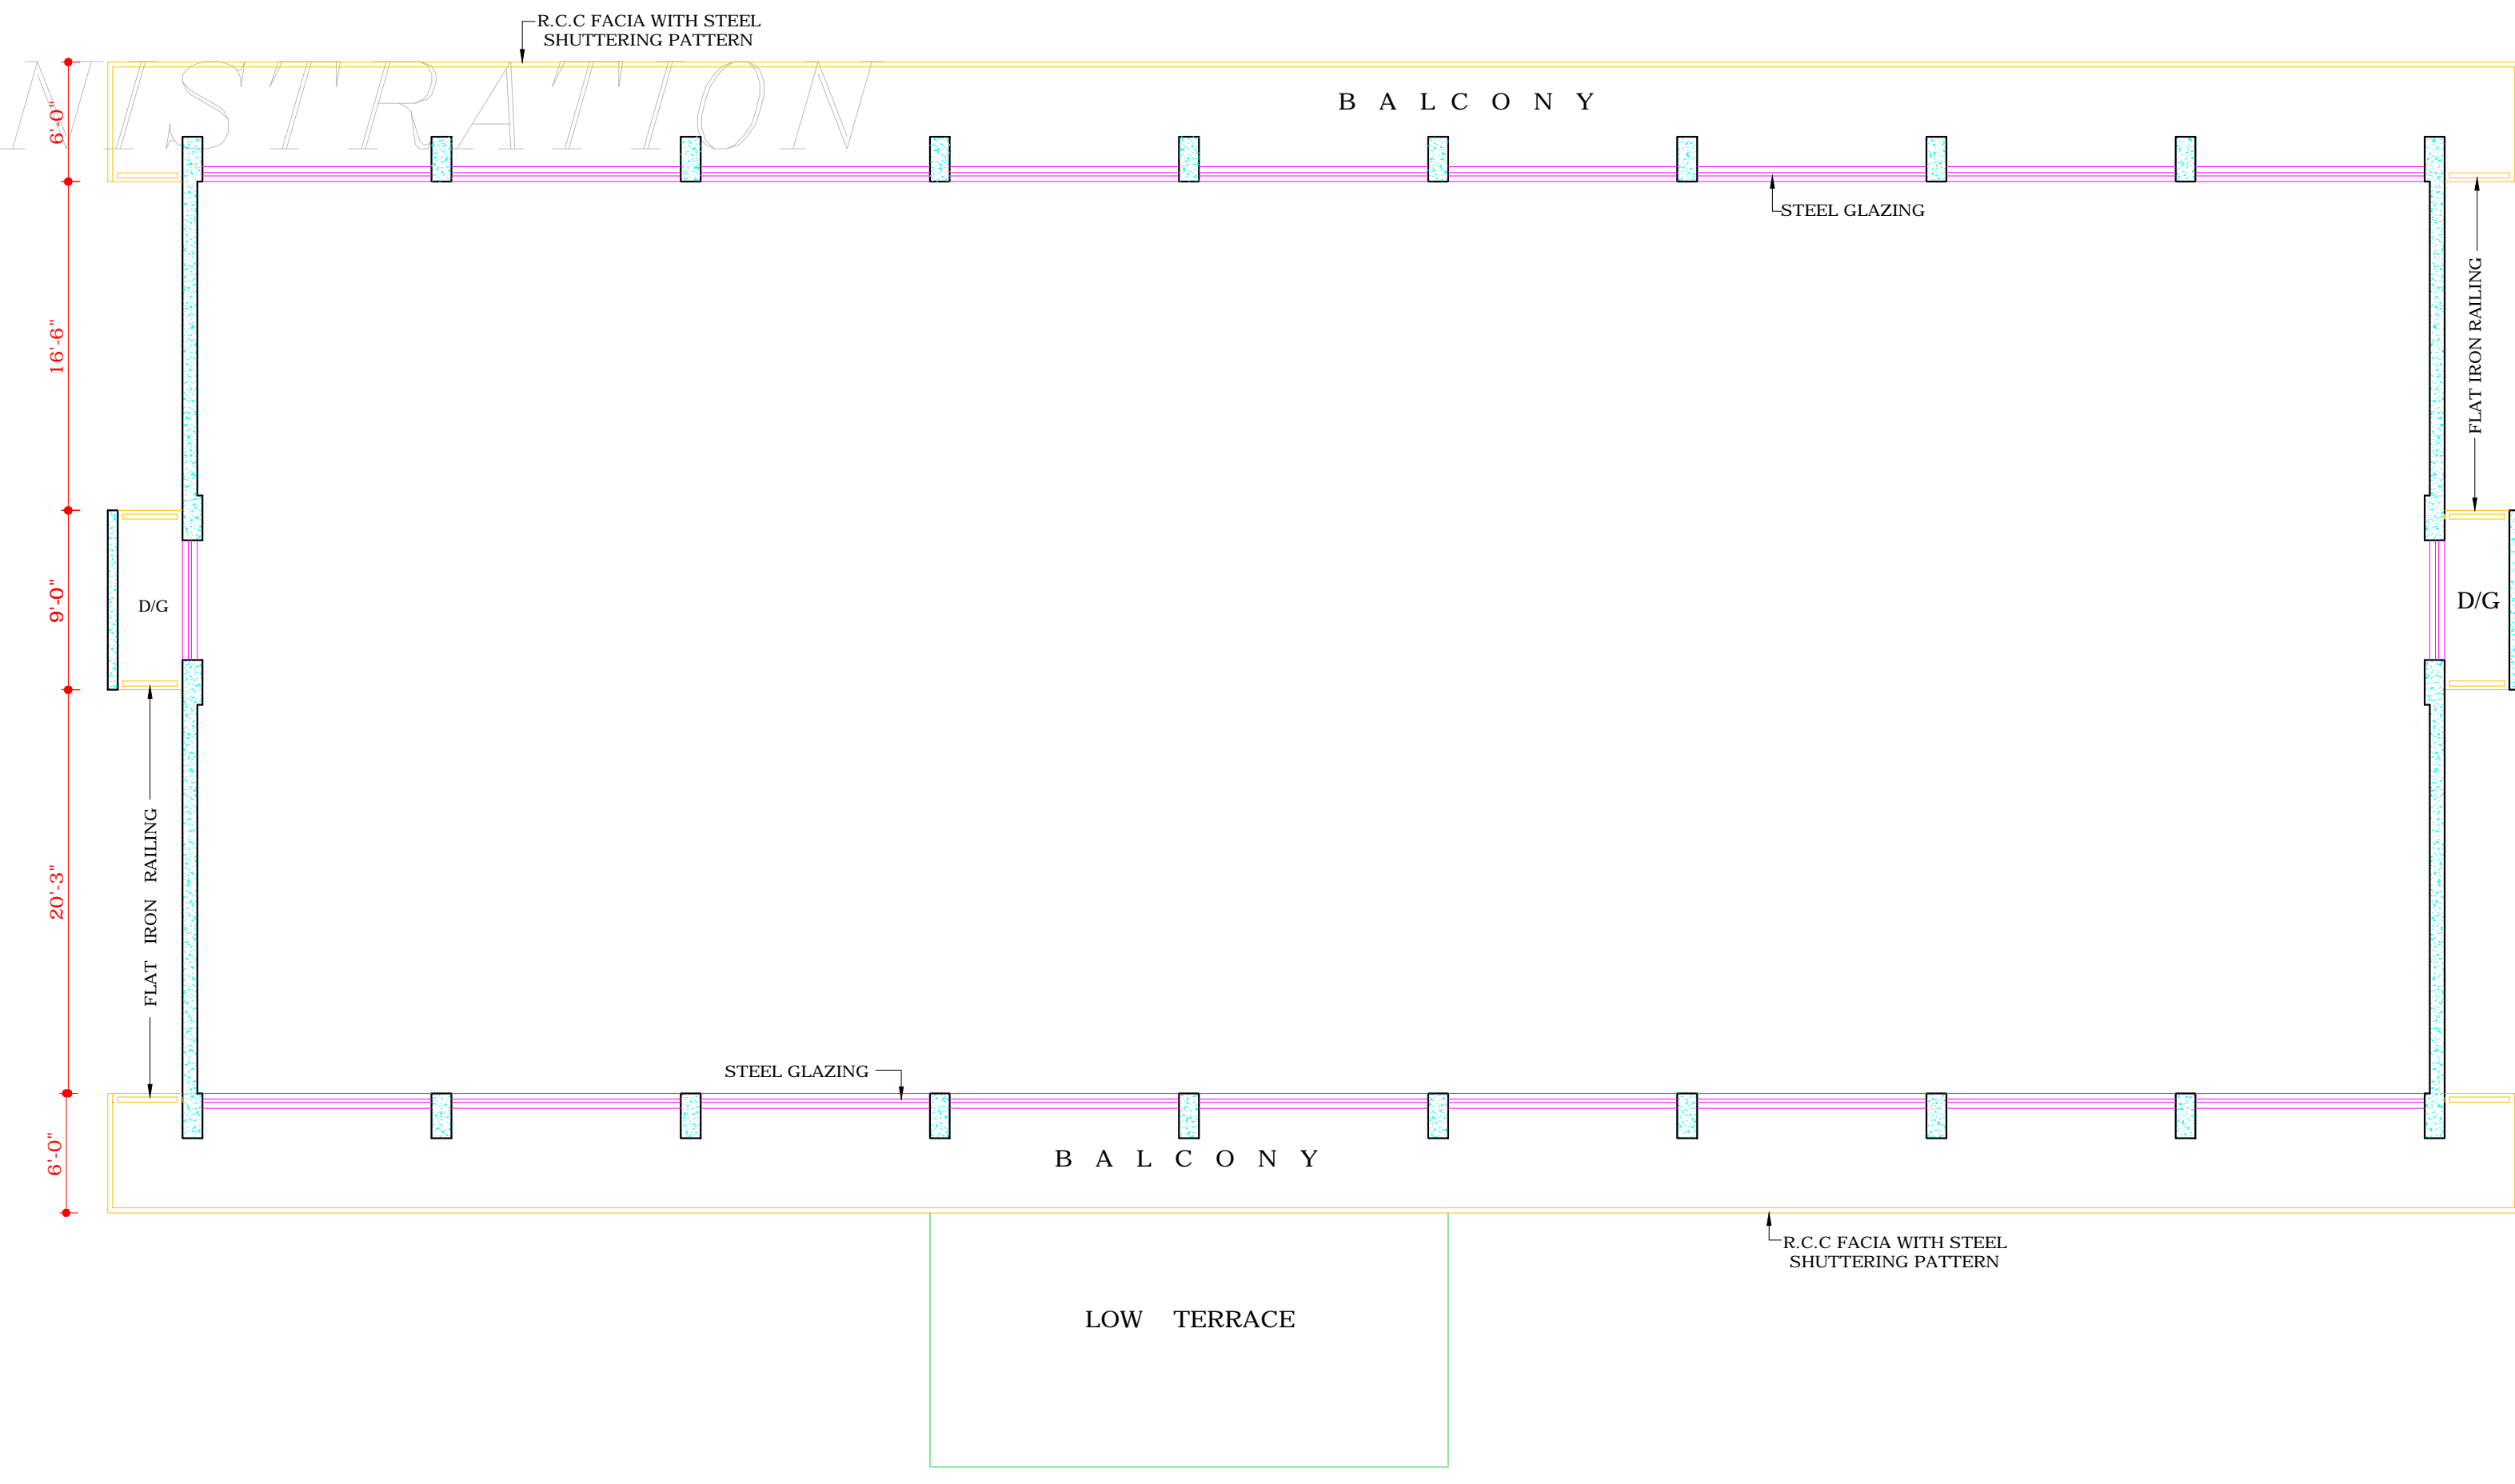

SECOND FLOOR PLAN

DISCLAIMER

THOUGH EVERY CARE HAS BEEN TAKEN TO PROVIDE THE CORRECT VERSION OF THE ARCHITECTURAL CONTROL ON THIS DIGITIZED (PDF) FORMAT. YET IN CASE OF ANY DISCREPANCY, THE MASTER COPY OF THE ARCHITECTURAL CONTROL APPLICABLE ON EACH SUCH SITE, AS AVAILABLE IN THE COMMERCIAL RECORD OF THE OFFICE OF CHIEF ARCHITECT OR HER/HIS INTERPRETATION WILL OVERRULE THE DIGITIZED FORMAT.

APPROVAL OF THE CHIEF ADMINISTRATOR  
RECEIVED VIDE HIS OFFICE MEMO No.  
21/1/163-UTFI(3)-2000/11951  
DATED- 15-12-2000.

Sd/-  
CHIEF ADMINISTRATOR  
CHANDIGARH ADMINISTRATION