

S.No. NOTES

1. THIS DRG. IS THE PROPERTY OF THE DEPARTMENT OF ARCHITECTURE, PUNJAB GOVERNMENT AND MUST NOT BE ALTERED, COPIED OR USED IN WHOLE OR IN PART WITHOUT THE PERMISSION OF THIS DEPARTMENT IN WRITING.
2. THE DRG. No. 3 TO 10 OF JOB No. 451 ARE TYPICAL ARCHITECTURAL CONTROL SHEETS, AND THEY MAY BE ADJUSTED IN ACCORDANCE WITH THE DIMENSIONS SHOWN FOR INDIVIDUAL PLOT ON ZONING PLAN.
3. DETAIL OF STEEL GLAZING, AERATOR ETC. ON THE ALL FACES OF FOUR STOREYED, TWO STOREYED AND ONE STOREYED BLOCKS SHALL BE PREPARED IN AN INCH TO A FOOT SCALE AND GOT APPROVED FROM CHIEF ADMINISTRATOR OR HIS ARCHITECTURAL REPRESENTATIVE BEFORE COMMENCEMENT OF THE CONSTRUCTION.

NOTE: THIS DRAWING HAS BEEN COMPUTERISED ON 28.07.09 FROM ORIGINAL DRG. No. 4 JOB No. 451

S.No. DESCRIPTION DATE SIGN


REVISIONS

| | |
|---|--|
| Sd/- | |
| CHIEF ADMINISTRATOR CAPITAL PROJECT CHANDIGARH, Pb. | |
| Sd/- M.N. SHARMA 23/08/08 CHIEF ARCHITECT | Sd/- J.S. DETHI 21/02/2008/08 SENIOR ARCHITECT |
| Sd/- M.L. SHARMA 20/04/08 ARCHITECT | ASSTT. ARCHITECT |

OFFICE OF THE CHIEF ARCHITECT TO GOVT. Pb. CHANDIGARH

| | |
|-------------------------------|-------------|
| SCALE : EIGHT FEET TO AN INCH | DATE |
| DRAWN GURDIAL P.S. SACHIDEVA | DRG. No. 4 |
| CHECKED Sd/- SACHIDEVA | JOB No. 451 |

ARCHITECTURAL CONTROL SHEETS FOR COMMERCIAL STRIP ON DAKSHIN MARG, SEC. 29 C CHANDIGARH

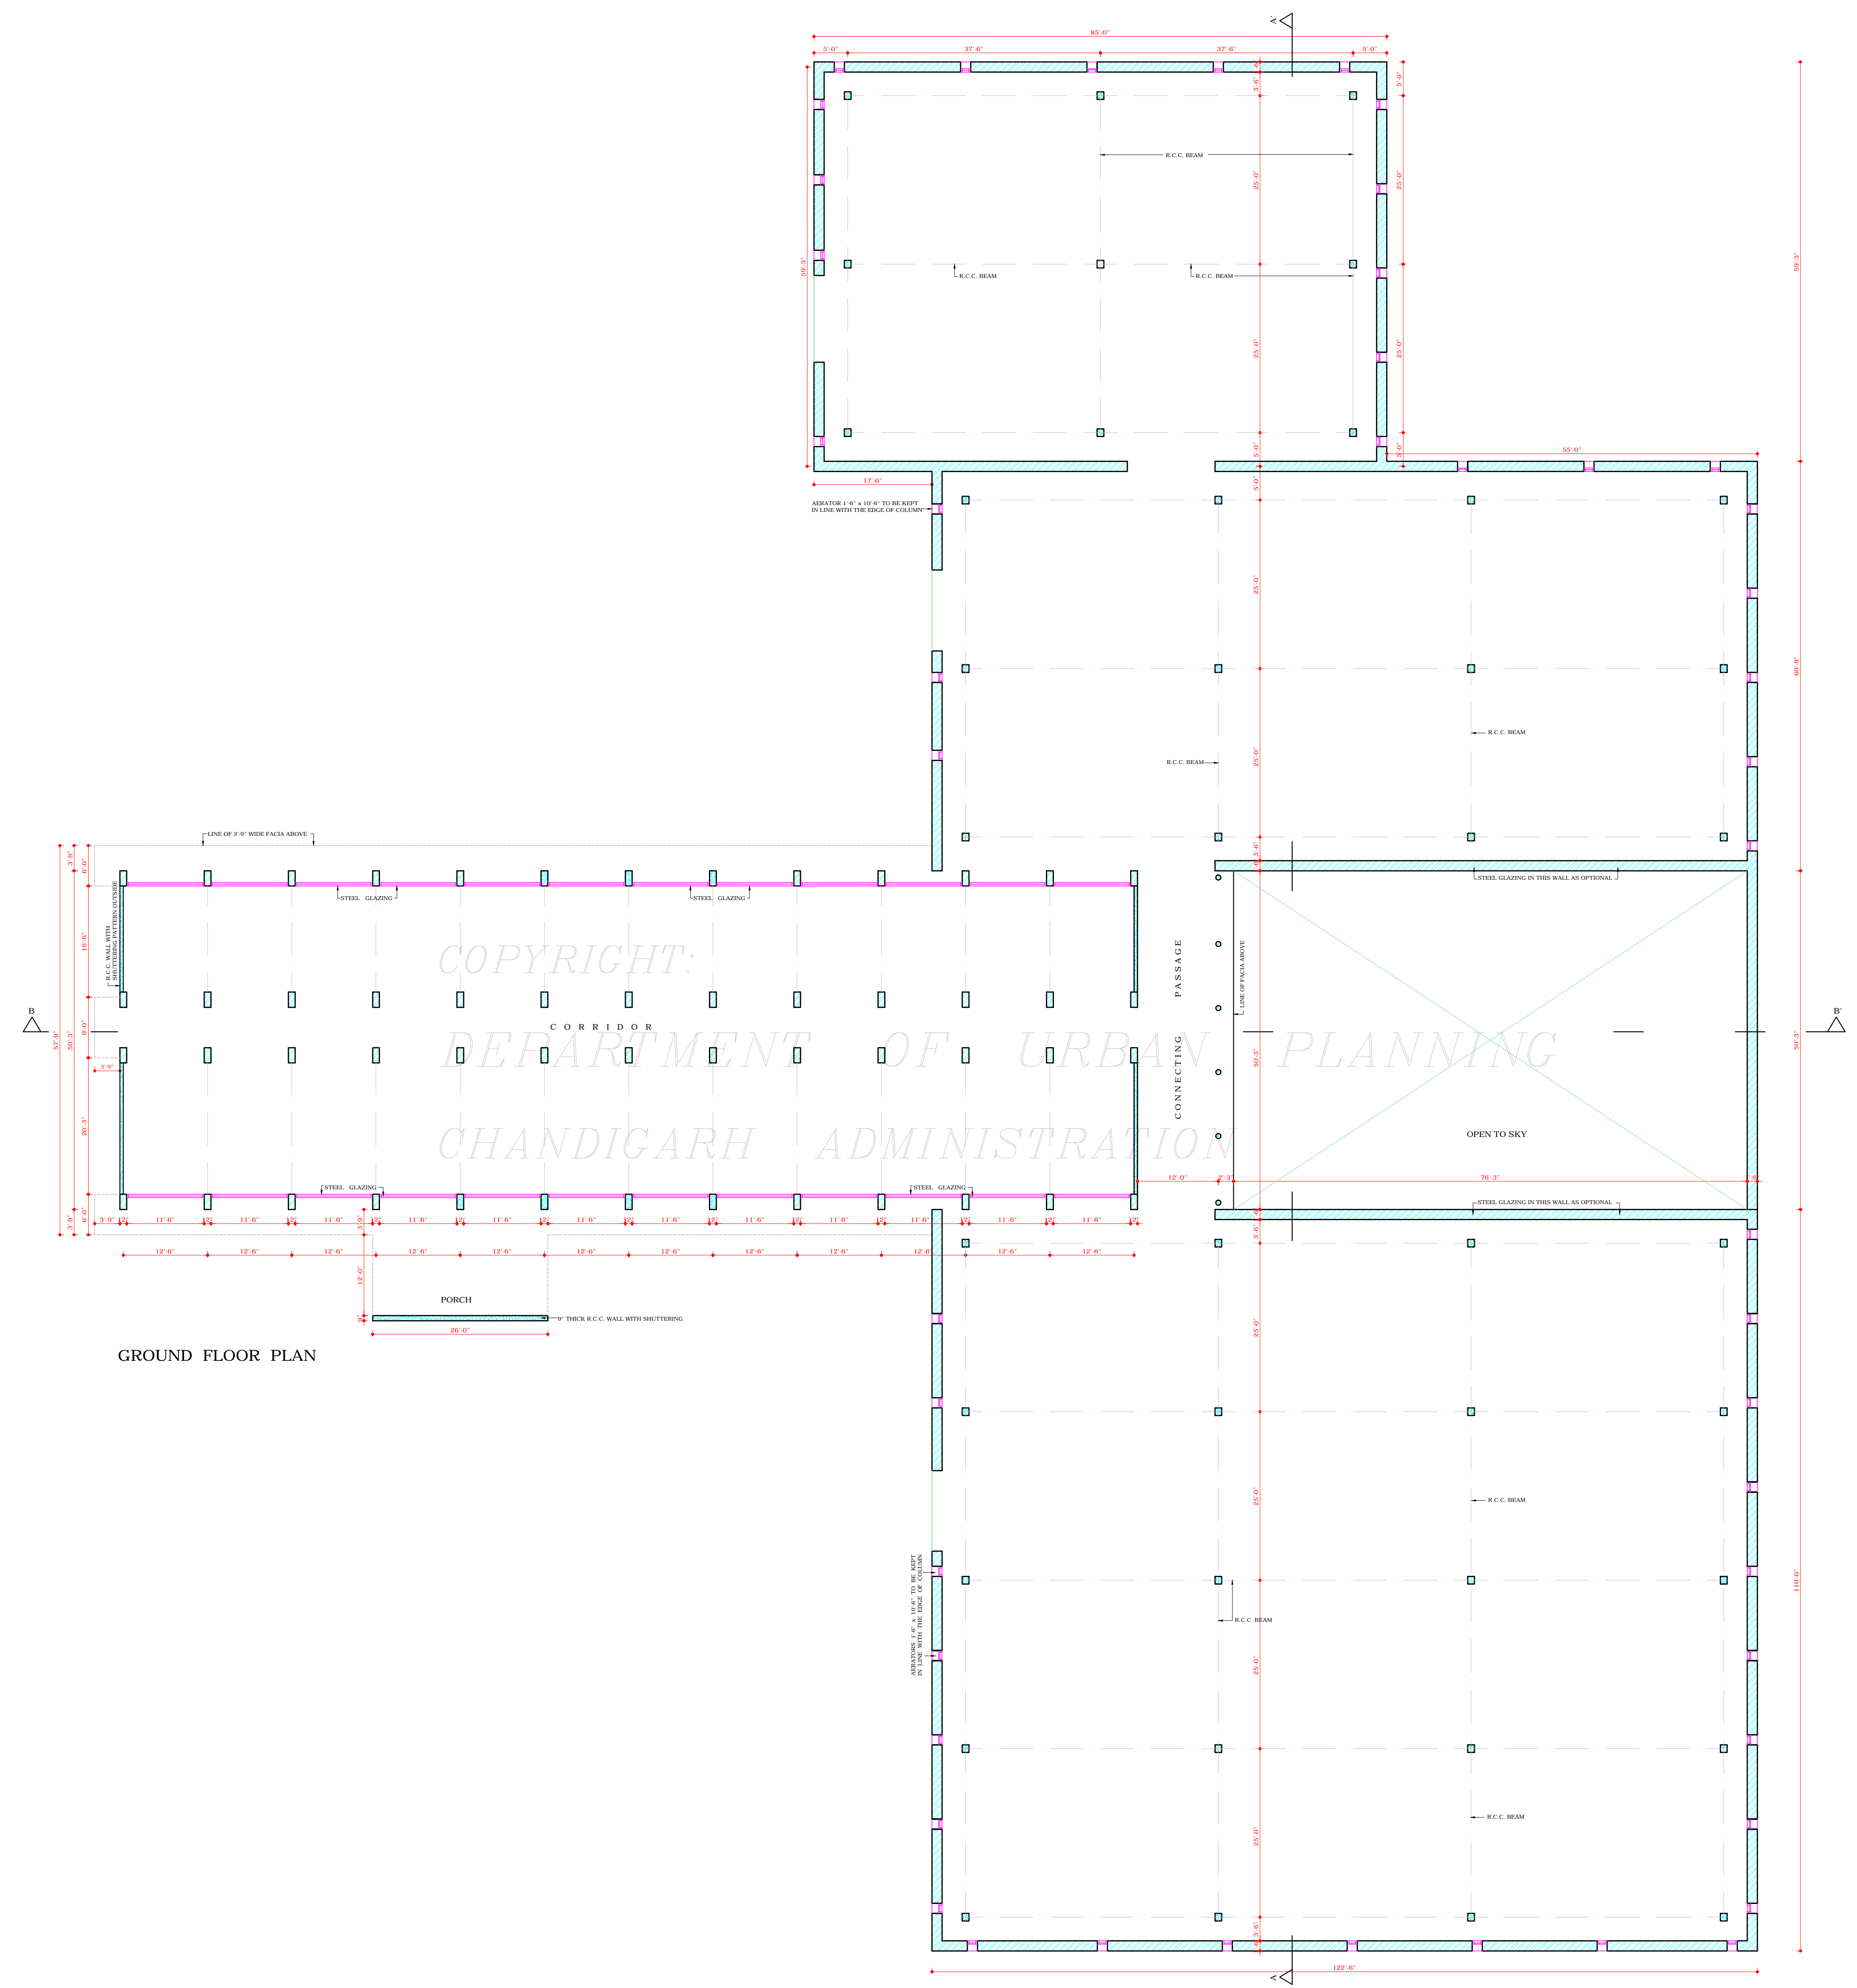

GROUND FLOOR PLAN

DISCLAIMER
THOUGH EVERY CARE HAS BEEN TAKEN TO PROVIDE THE CORRECT VERSION OF THE ARCHITECTURAL CONTROL ON THIS DIGITIZED (PDF) FORMAT, YET IN CASE OF ANY DISCREPANCY, THE MASTER COPY OF THE ARCHITECTURAL CONTROL APPLICABLE ON EACH SUCH SITE, AS AVAILABLE IN THE COMMERCIAL RECORD OF THE OFFICE OF CHIEF ARCHITECT OR HER/HIS INTERPRETATION WILL OVERRULE THE DIGITIZED FORMAT.